



1  
Elev

Elevation  
1:50

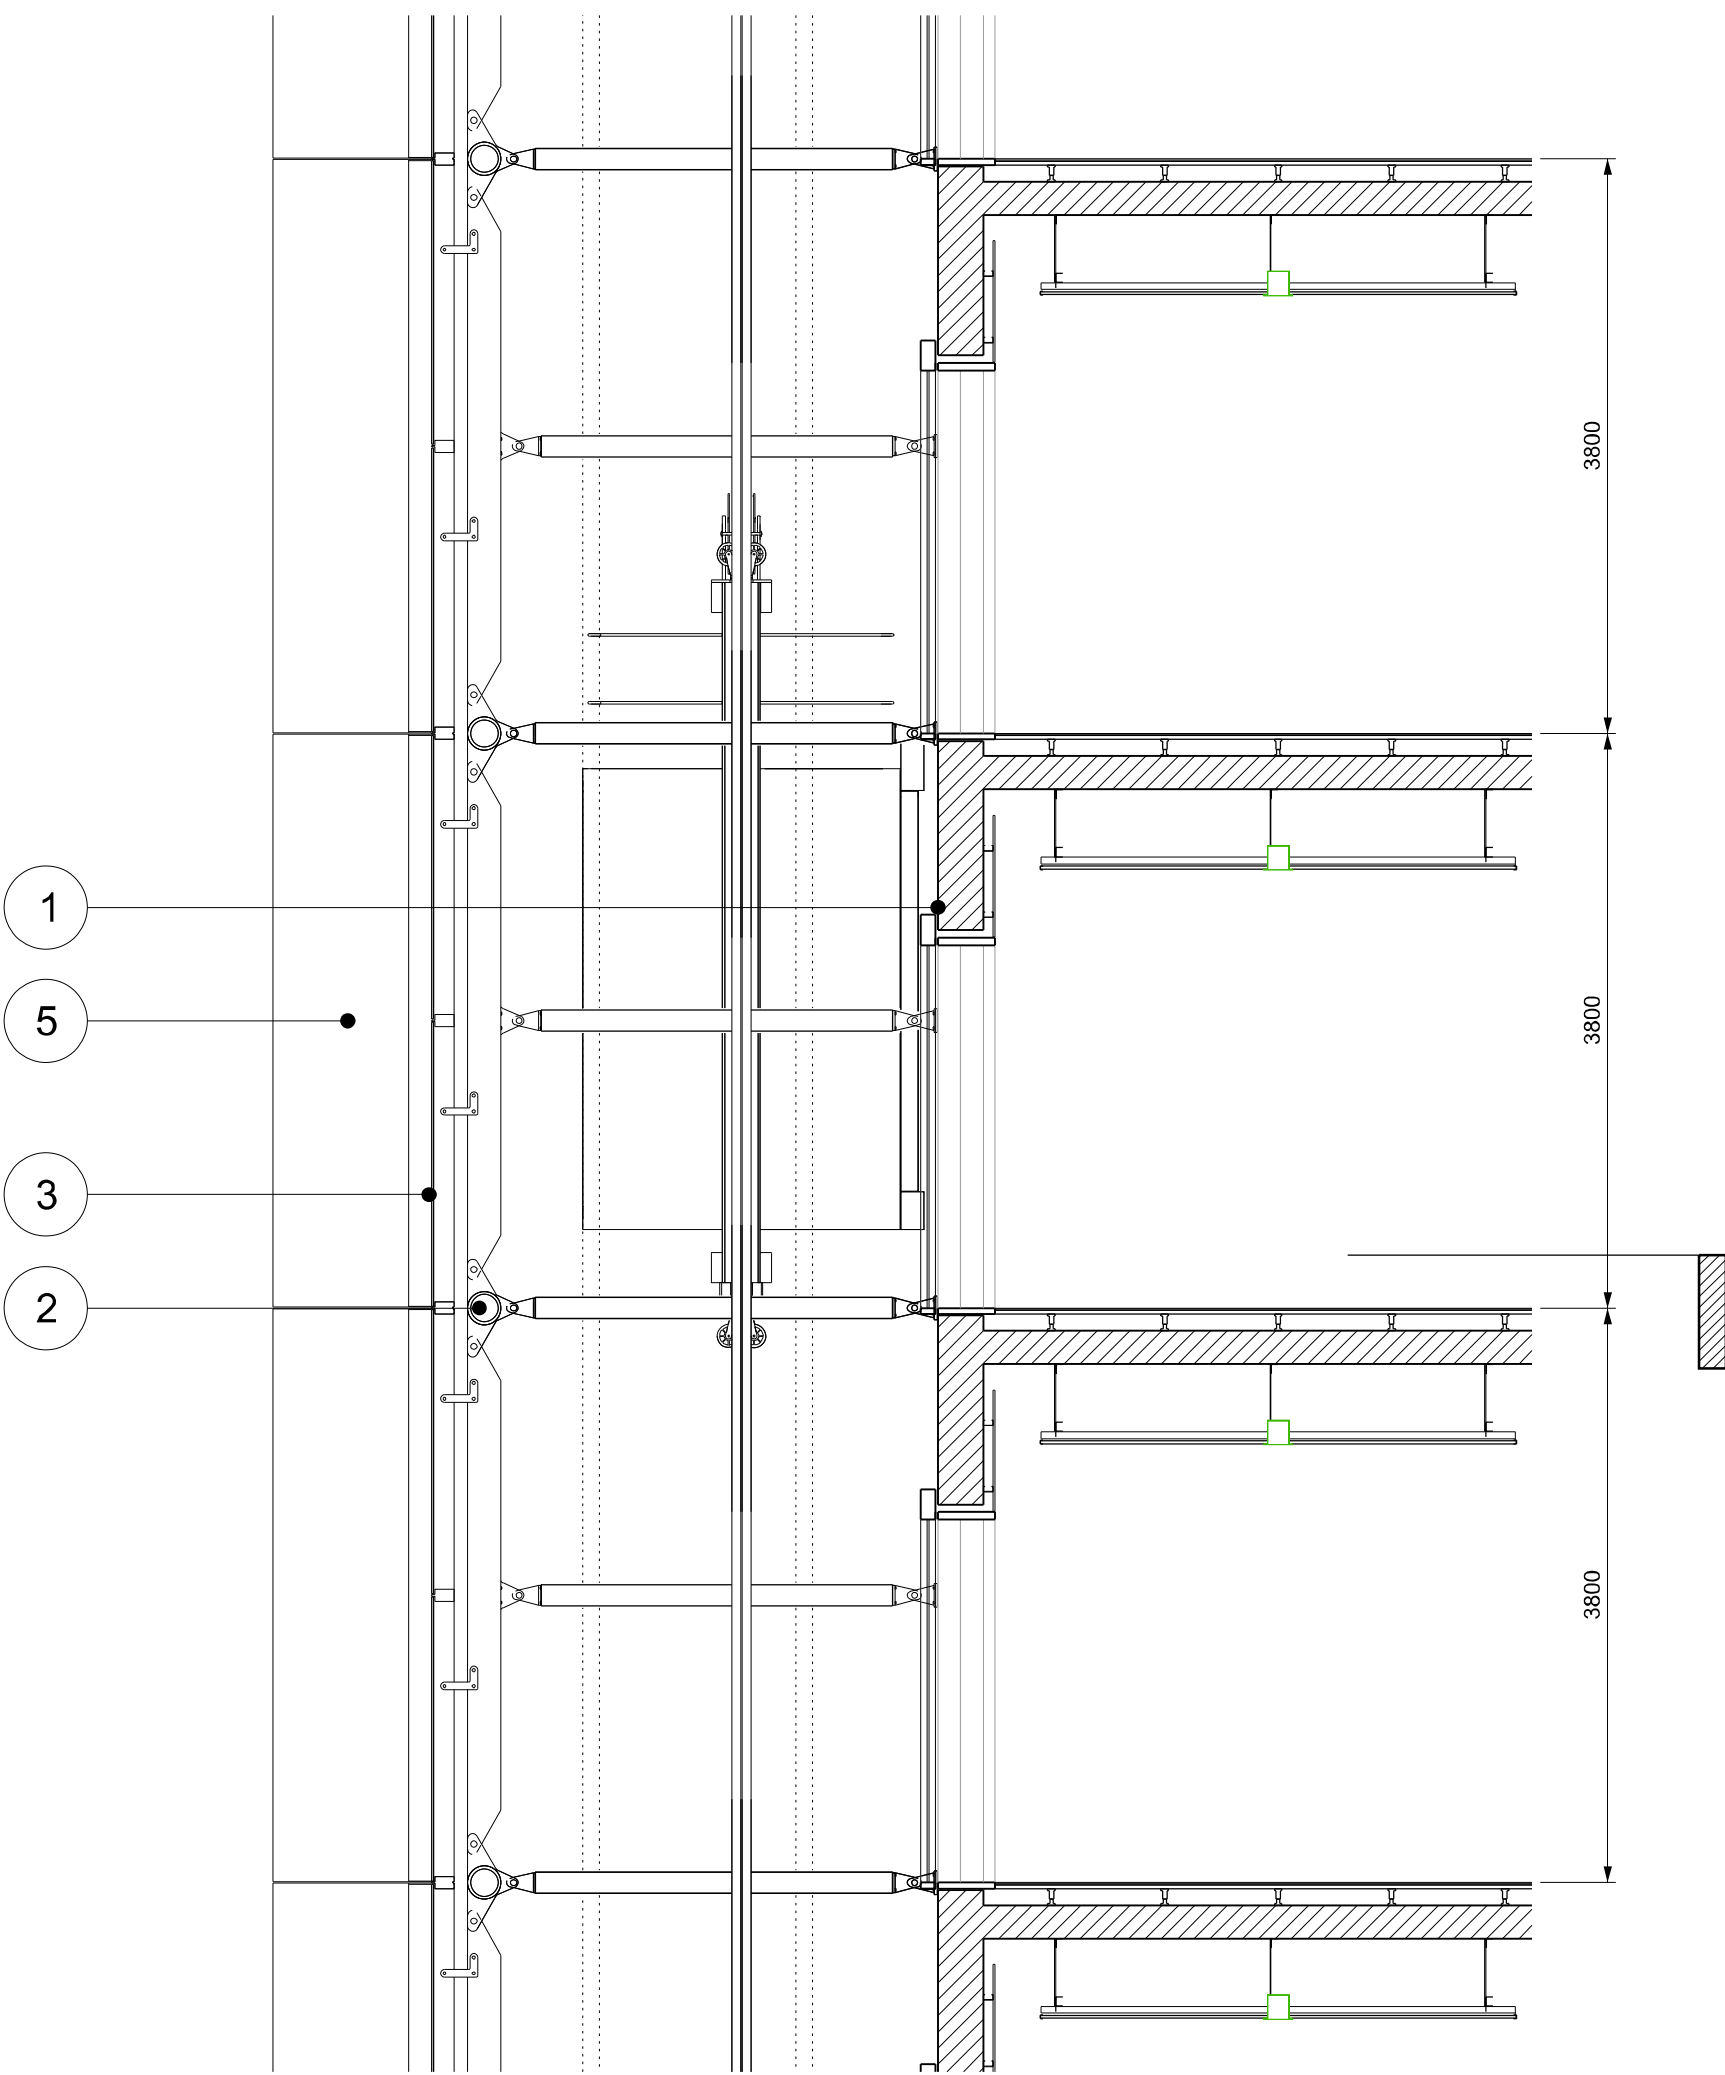

2  
Sec

Section  
1:50

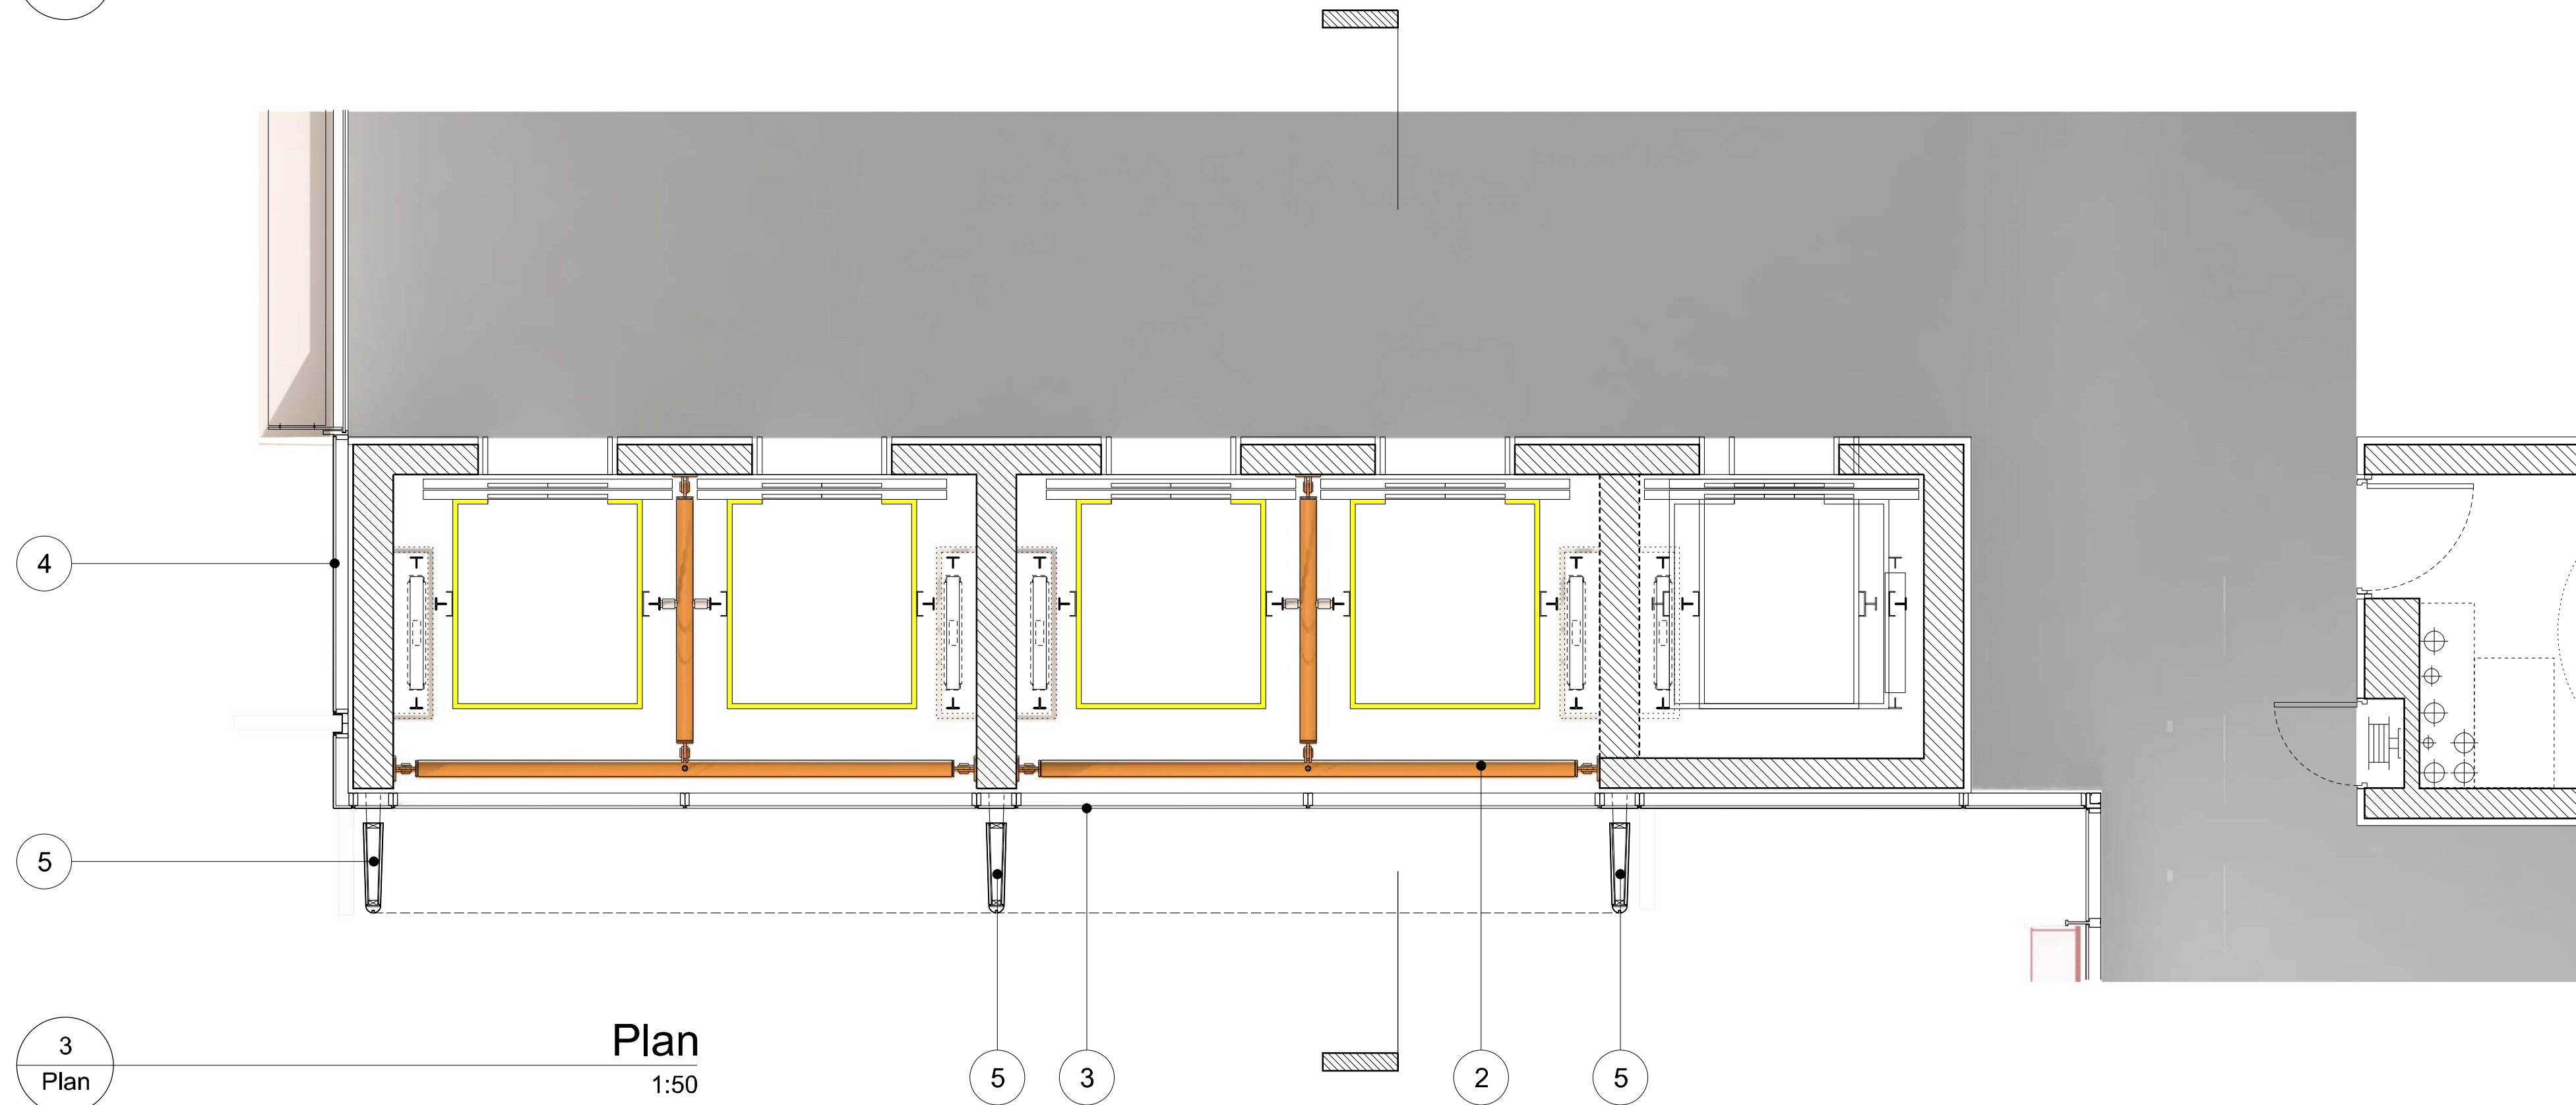

3  
Plan

Plan  
1:50

MATERIAL DESCRIPTION

- |   |  |
|---|--|
| 1 - STRUCTURE<br>Primary structural concrete frame  | 5 - EXTERNAL ENVELOPE<br>Vertical aluminum fin   |
| 2 - STRUCTURE<br>Secondary steel structure to support lift guide rails, painted                               | 6 - BALUSTRADE<br>Clear glass balustrade with metal fixings                                    |
| 3 - EXTERNAL ENVELOPE<br>Clear vision glass within aluminium framing system fixed back to secondary structure | NOTE<br>Internal stairs are for illustrative purposes only and do not form part of application |
| 4 - EXTERNAL ENVELOPE<br>Composite aluminium cladding panel   |  |

Revision	Date	Description	Legal	Site Address	Lead Architect	Collaborating Architect	Client	Project	Drawn/Checked by	Drawing Title	Scale @ A1	Drawing Number	
A	21-10-2011	Barangaroo South C3 Project Application MP11_0044	Do not scale from drawing. The author of this drawing takes no responsibility for any dimensions obtained by measuring or scaling from this drawing and no reference may be placed on such dimensions. If no dimension is given, it is the responsibility of the recipient to ascertain the dimension specifically from the author or by site measurement. The design of all structural and service elements must always be checked against the relevant engineer's drawings. No reliance should be placed upon using information shown on this drawing.  © copyright Rogers Stirk Harbour + Partners, all rights reserved 2010	Barangaroo Hickson Rd Millers Point NSW 2000 Sydney, Australia	<b>RSHP Australia Pty Limited</b> Ivan Harbour   Principal Architect   RAIA NSW ARB 8484  65-69 Kent St Millers Point NSW 2000 Sydney, Australia t: +61 2 9253 5655 f: +61 2 9253 5666 email: J6100@rsh-p.com www.rsh-p.com	30 The Bond 30 Hickson Rd Millers Point NSW 2000 Sydney, Australia www.bovislendlease.com	30 The Bond 30 Hickson Rd Millers Point NSW 2000 Sydney, Australia www.bovislendlease.com	Barangaroo South - C3	MH/JS/YT	Detailed Bay	1:50	RSHP-A-C3-6100-D-W	
B	24-02-2012	Amendments for Preferred Project Report						Drawing Purpose	Glazed Lift Facade	Drawing Date			Revision Date
								Project Application: MP11_0044			07-10-2011	24-02-2012	B