



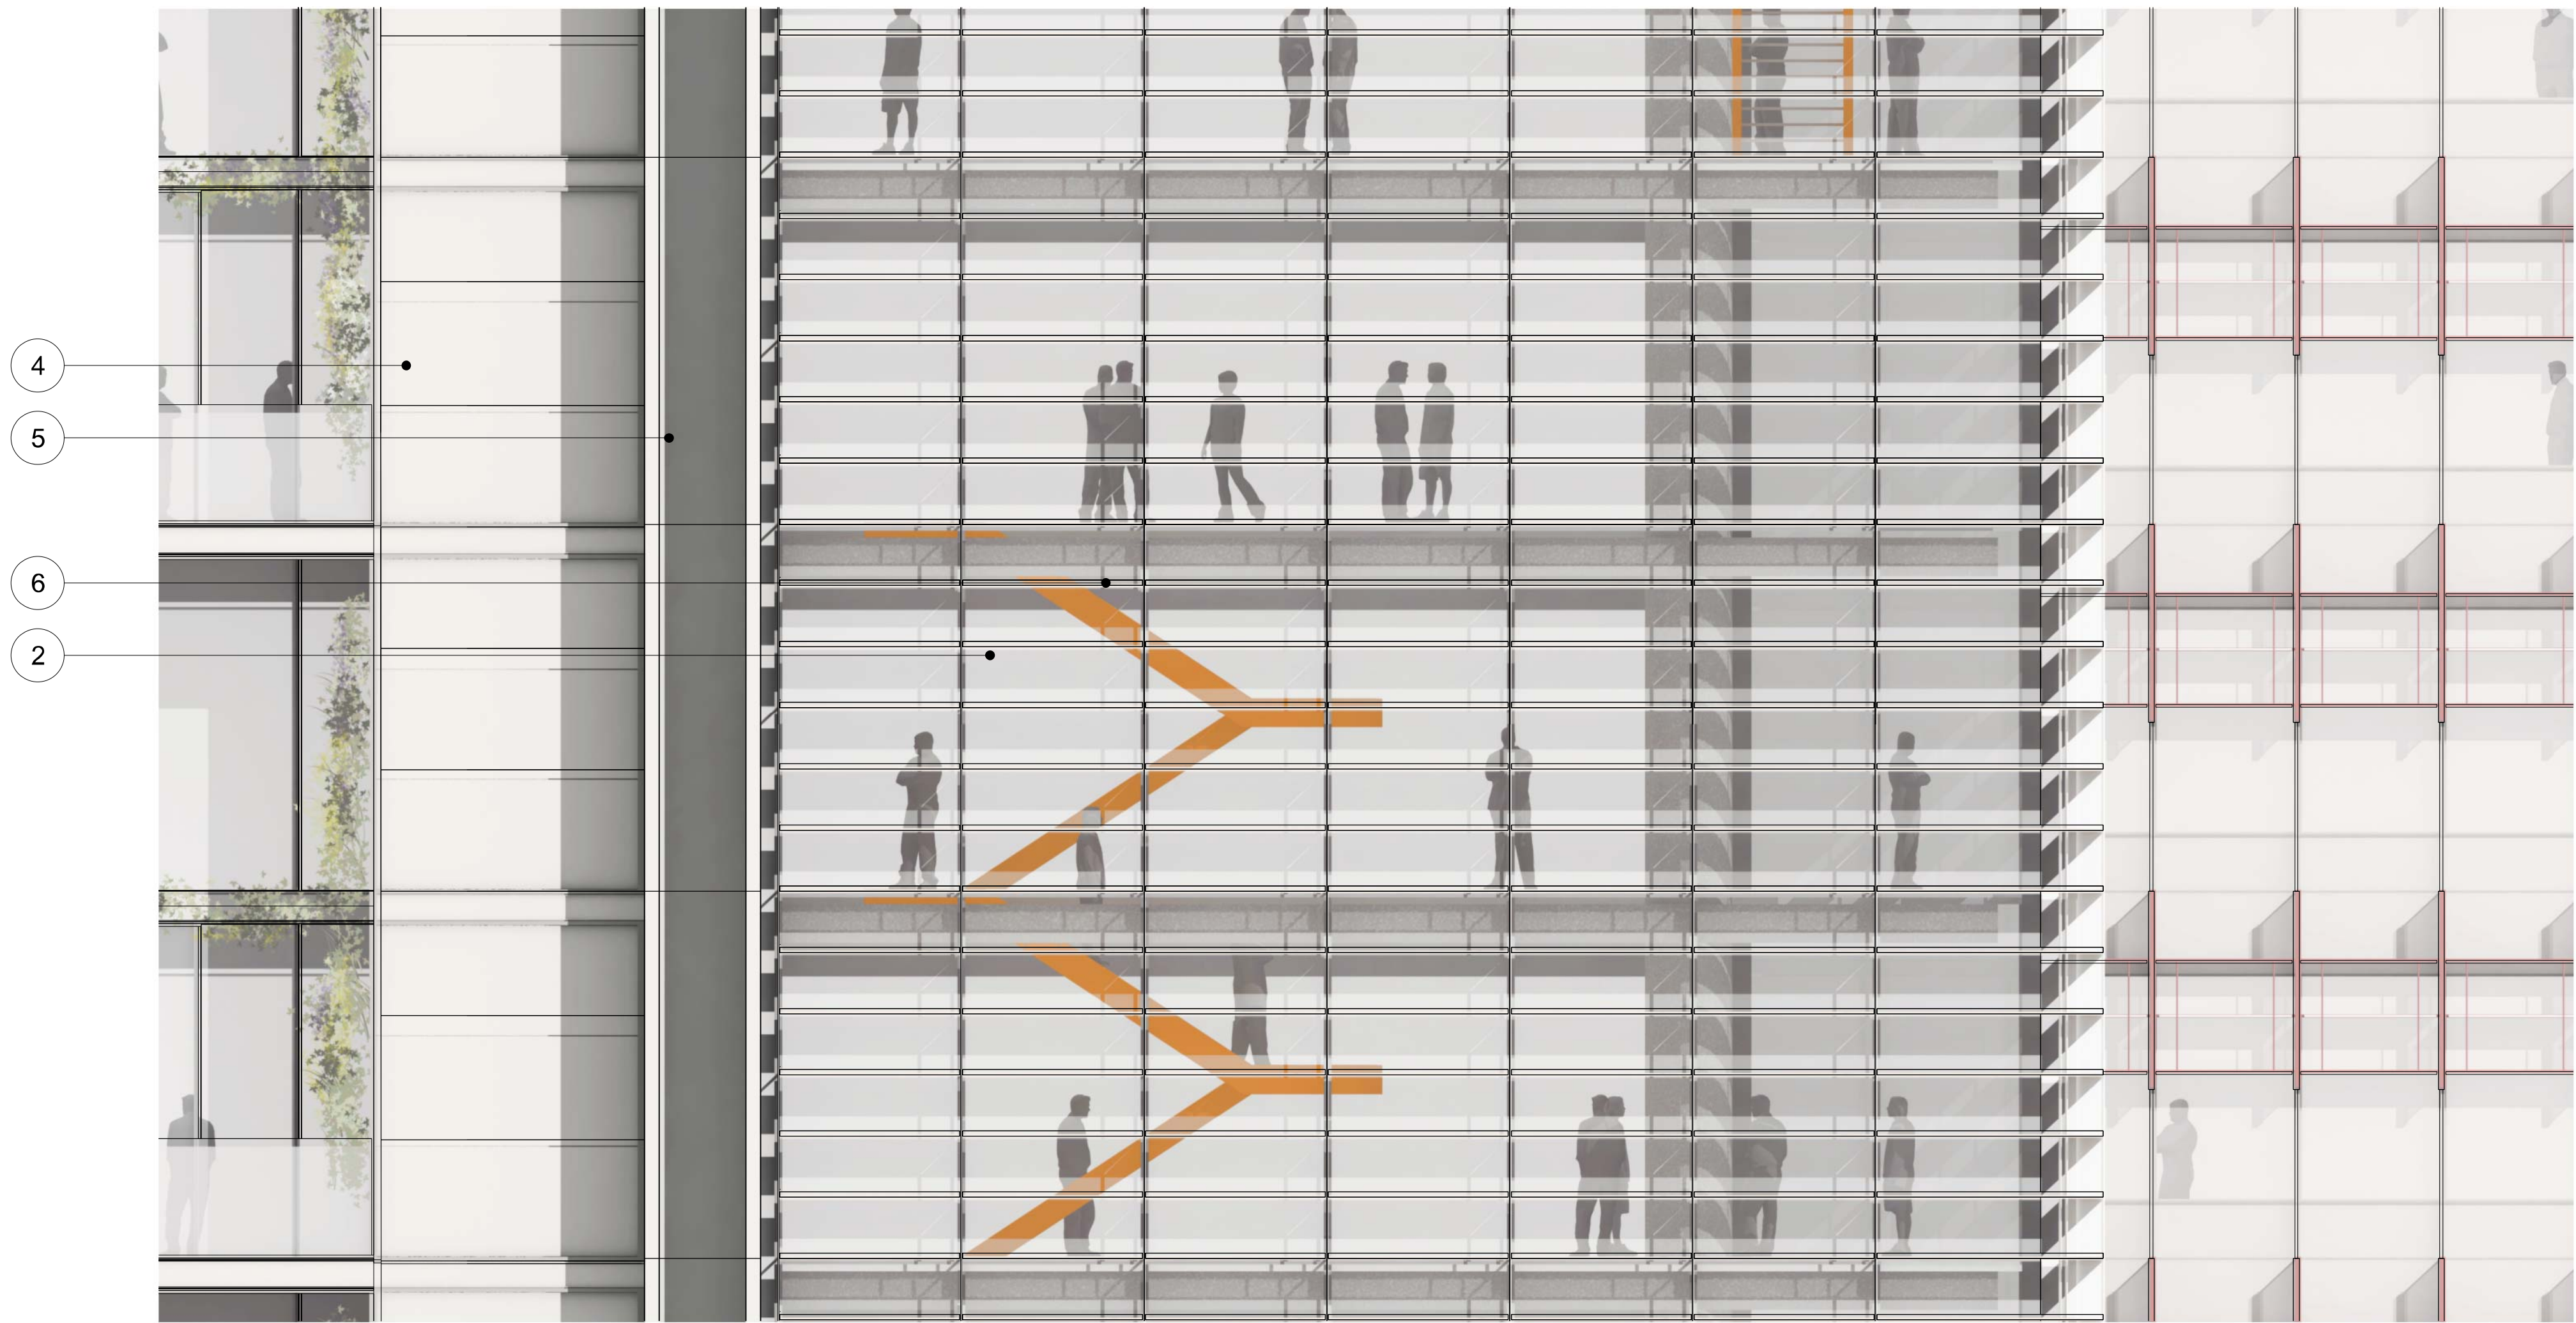


1
Elev

Elevation
1:50

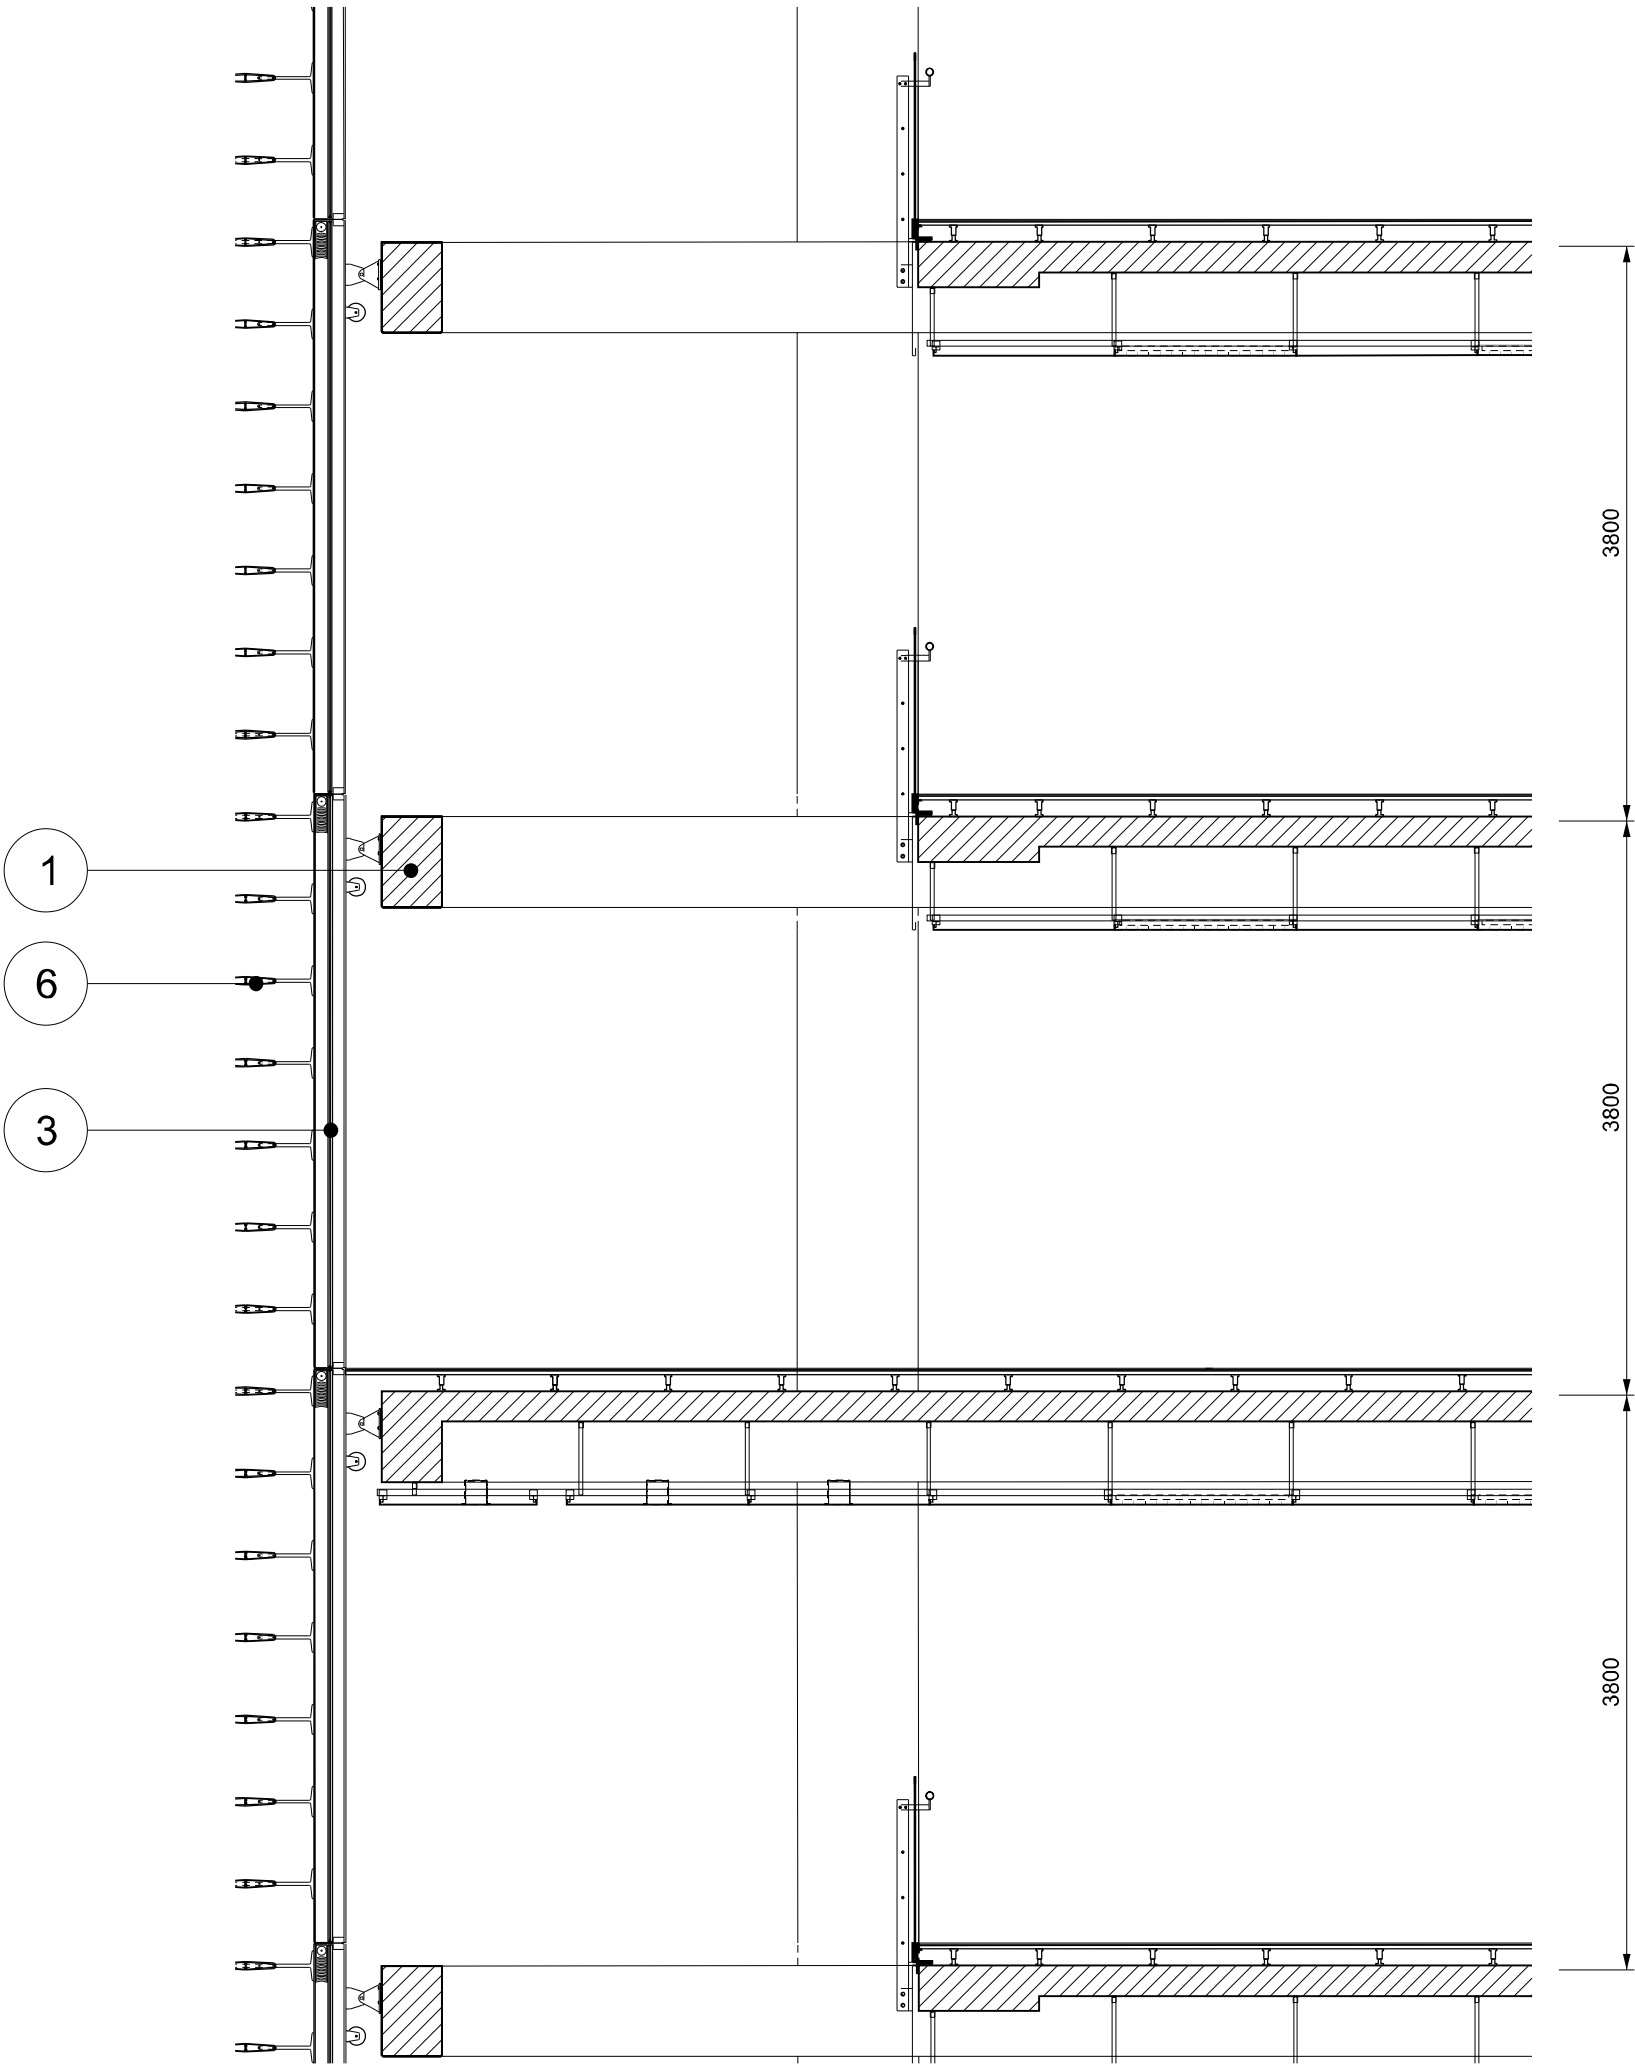

2
Sec

Section
1:50

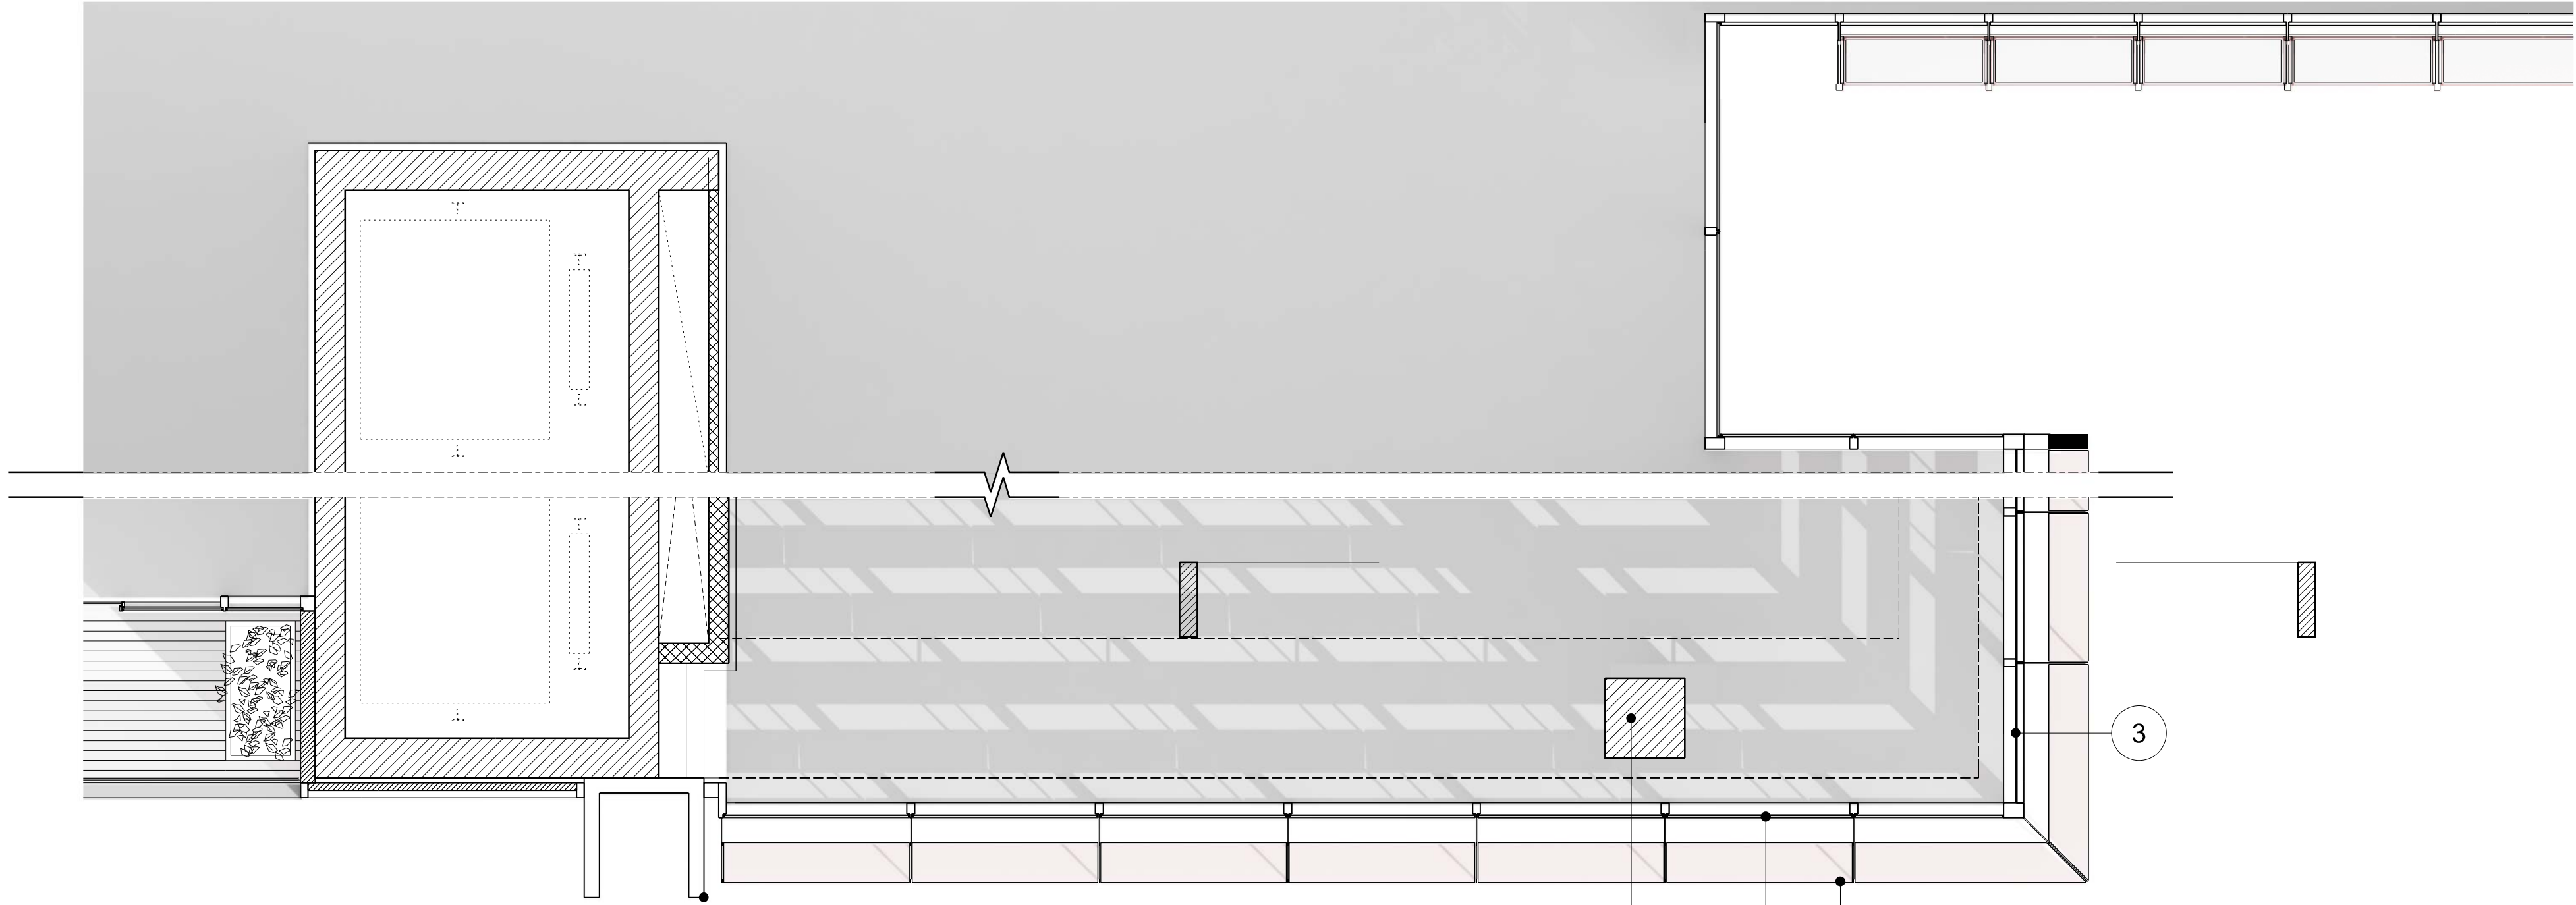

3
Plan

Plan
1:50

MATERIAL DESCRIPTION

- | | |
|--|--|
| 1 - STRUCTURE
Primary structural concrete frame | 5 - EXTERNAL ENVELOPE
Vertical aluminium fin |
| 2 - EXTERNAL ENVELOPE
Double glazed unit within aluminium curtainwall system | 6 - SOLAR SHADING
Metallic horizontal shading blade supported from curtainwall mullion on sub-frame |
| 3 - EXTERNAL ENVELOPE
Double glazed unit within aluminium curtainwall system with blind | |
| 4 - EXTERNAL ENVELOPE
Composite aluminium panel | |
- NOTE
Internal stairs are for illustrative purposes only and do not form part of application

Revision	Date	Description	Legal	Site Address	Lead Architect	Collaborating Architect	Client	Project	Drawn/Checked by	Drawing Title	Scale @ A1	Drawing Number
A	21-10-2011	Barangaroo South C3 Project Application MP11_0044	Do not scale from drawing. The author of this drawing takes no responsibility for any dimensions obtained by measuring or scaling from this drawing and no reference may be placed on such dimensions. If no dimension is given, it is the responsibility of the recipient to ascertain the dimension specifically from the author or by site measurement. The dating of all structural and service elements must always be checked against the relevant engineer's drawings. No reference should be placed upon dating information shown on this drawing. © copyright Rogers Stirk Harbour + Partners, all rights reserved 2010	Barangaroo Hickson Rd Millers Point NSW 2000 Sydney, Australia	RSHP Australia Pty Limited Ivan Harbour Principal Architect RAIA NSW ARB 8484	 Lend Lease design	 Lend Lease	Barangaroo South - C3	MH/JS/YT	Detailed Bay	1:50	RSHP-A-C3-6150-D-N
B	24-02-2012	Amendments for Preferred Project Report			65-69 Kent St Millers Point NSW 2000 Sydney, Australia t: +61 2 9253 5655 f: +61 2 9253 5666 email: J6100@rsh-p.com www.rsh-p.com			30 The Bond 30 Hickson Rd Millers Point NSW 2000 Sydney, Australia t: +61 2 9236 6111 f: +61 2 9383 8133 www.bovislendlease.com	30 The Bond 30 Hickson Rd Millers Point NSW 2000 Sydney, Australia t: +61 2 9236 6111 f: +61 2 9383 8133 www.bovislendlease.com	Drawing Purpose Project Application: MP11_0044		