




1 COMPARISON SECTION - Bldg 13-14 & 12
1 : 250

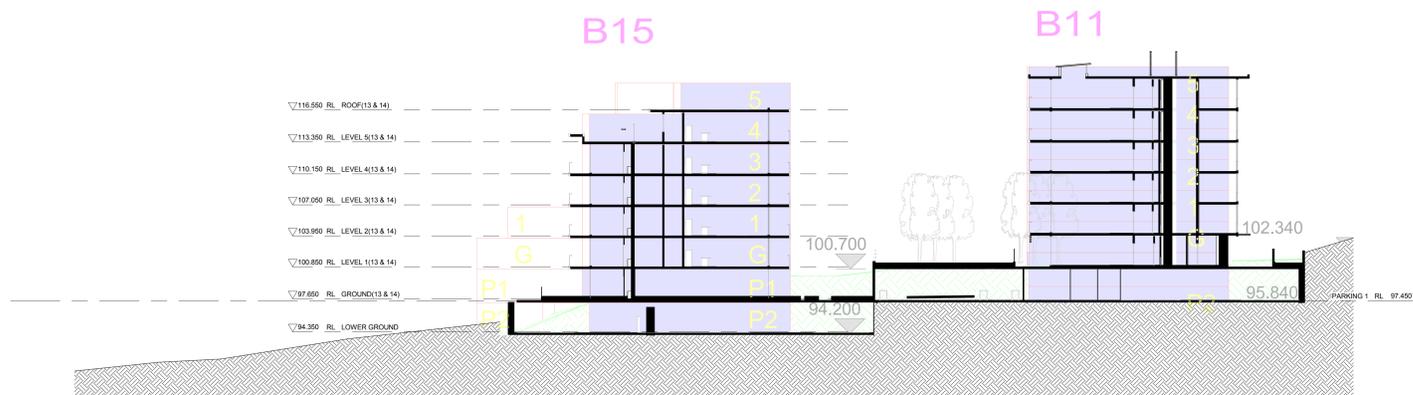

2 COMPARISON SECTION - Bldg 15-16 & 11
1 : 250

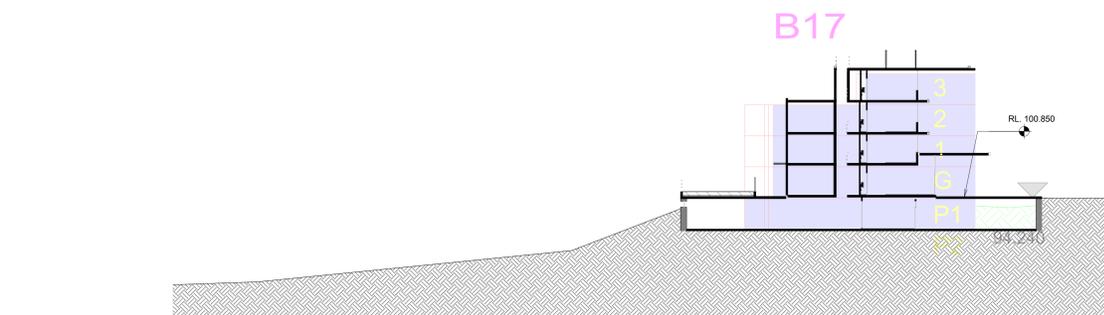

3 COMPARISON SECTION - Bldg 17 & Mobbs Ln
1 : 250

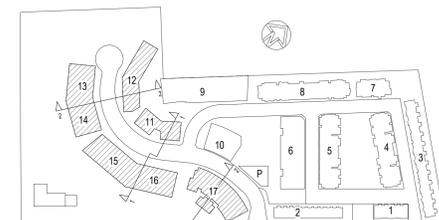

MOBBS LANE
KEY PLAN

20 10 0 10 20 30 40 50 100mm

GENERAL NOTES:

THIS DRAWING IS THE EXCLUSIVE PROPERTY OF MERITON APARTMENTS PTY LTD. & THE REPRODUCTION OF ANY PART WITHOUT THE PRIOR WRITTEN CONSENT OF MERITON APARTMENTS PTY LTD. IS A VIOLATION OF APPLICABLE LAWS. IN NO EVENT SHALL MERITON APARTMENTS PTY LTD. BE HELD LIABLE FOR SPECIAL, COLLATERAL, INCIDENTAL, OR CONSEQUENTIAL DAMAGES IN CONNECTION WITH THE USE OF THIS DIGITAL DATA ONCE RELEASED FROM THE MERITON APARTMENTS PTY LTD. OFFICE. THIS DRAWING IS TO BE READ & UNDERSTOOD IN CONJUNCTION WITH THE STRUCTURAL, MECHANICAL, ELECTRICAL & OR ANY OTHER CONSULTANT DOCUMENTATION AS MAY BE APPLICABLE TO THE PROJECT PRIOR TO THE START OF ANY WORKS AND FOR ITS DURATION.

NOTE FOR BRICKWORK:
ELECTRICAL CHIPS/BOARDS ON RESIDENTIAL FLOORS ARE HOLLOW CORE DOORS LINED ON INSIDE FACE WITH 13mm FIRE GRADE PLASTERBOARD WITH A PERIMETER SMOKE SEAL.

F.R.L. FOR WALLS

- PARKING LEVELS:**
- LIFT SHAFT -240/220/120
 - FIRE STAIRS -120/120
 - VENTILATION & GARBAGE SHAFTS -120/120
 - MAIN GARBAGE ROOM DOOR -120/20
 - FIRE STAIR DOORS -40/20
- COMMERCIAL & RETAIL LEVELS:**
- LIFT SHAFT 180/220/120
 - FIRE STAIRS -120/120
 - VENTILATION & GARBAGE SHAFTS -120/120
 - FIRE STAIR DOORS -40/20
- RESIDENTIAL LEVELS:**
- LIFT SHAFT 80/90/90
 - FIRE STAIRS -90/90
 - VENTILATION & GARBAGE SHAFTS -90/90
 - FIRE STAIR DOORS -40/20
 - GARBAGE ROOM DOORS -40/20
 - FIRE STAIR DOORS -40/20
 - APARTMENT DIVIDING WALLS & WALLS BOUNDING PUBLIC AREAS AND CORRIDORS -40/90
- NB: ALL F.R.L.S RELATE TO NON-LOADBEARING CONSTRUCTION AS APPLICABLE CODE DEFINITION (STRUCTURAL ADEQUACY/INTEGRITY/INSULATION)**

ISSUE	DATE	REVISION	BY
A	21.03.13	PREFERRED PROJECT	JN



Level 11, 528 Kent Street, Sydney NSW 2000
Tel: (02) 9587 2888 Fax: (02) 9587 2777 Email: info@meriton.com.au Internet: http://www.meriton.com.au

PROJECT:
EPHING PARK STAGE 3
61 MOBBS LANE
EPHING

DRAWING TITLE:
SITE SECTIONS(COLOUR)

DATE	SCALE	DRAWING NO.	SEL
MAY 2012	1 : 250	A0076	A
DRAWN BY	PROJECT NO.	NORTH	
Author	697		
DO NOT SCALE			

USE FOURED CORNERS AT ALL TIMES IF IN CONFLICT WITH MERITON APARTMENTS PTY LTD. CONTRACT DOCUMENTS AND ALL LEVELS, DATUMS AND DIMENSIONS ON SITE AND SHALL REPORT ANY DISCREPANCIES TO MERITON APARTMENTS PTY LTD. PRIOR TO COMMENCEMENT OF WORK AND DURING THE CONSTRUCTION PHASE.

DA ISSUE

CAD FILE: D:\Revit_2013\A_Parking\DA\new_JN.rvt

3/25/2013 2:21:23 PM