



- Verify all dimensions on site prior to the commencement of any work.
- Do not scale off these drawings.
- Report any discrepancies to the Architect before carrying out work.
- These designs and plans are the copyright of MODE Design Corporation Pty. Ltd. and cannot be reproduced without written permission.


| AMENDMENTS | | | |
|------------|----------|------------------|--------|
| Issue | Date | Description | Author |
| 1 | 10/01/12 | GCC requirements | SS |
| | | | |
| | | | |
| | | | |
| | | | |
| | | | |
| | | | |
| | | | |
| | | | |
| | | | |

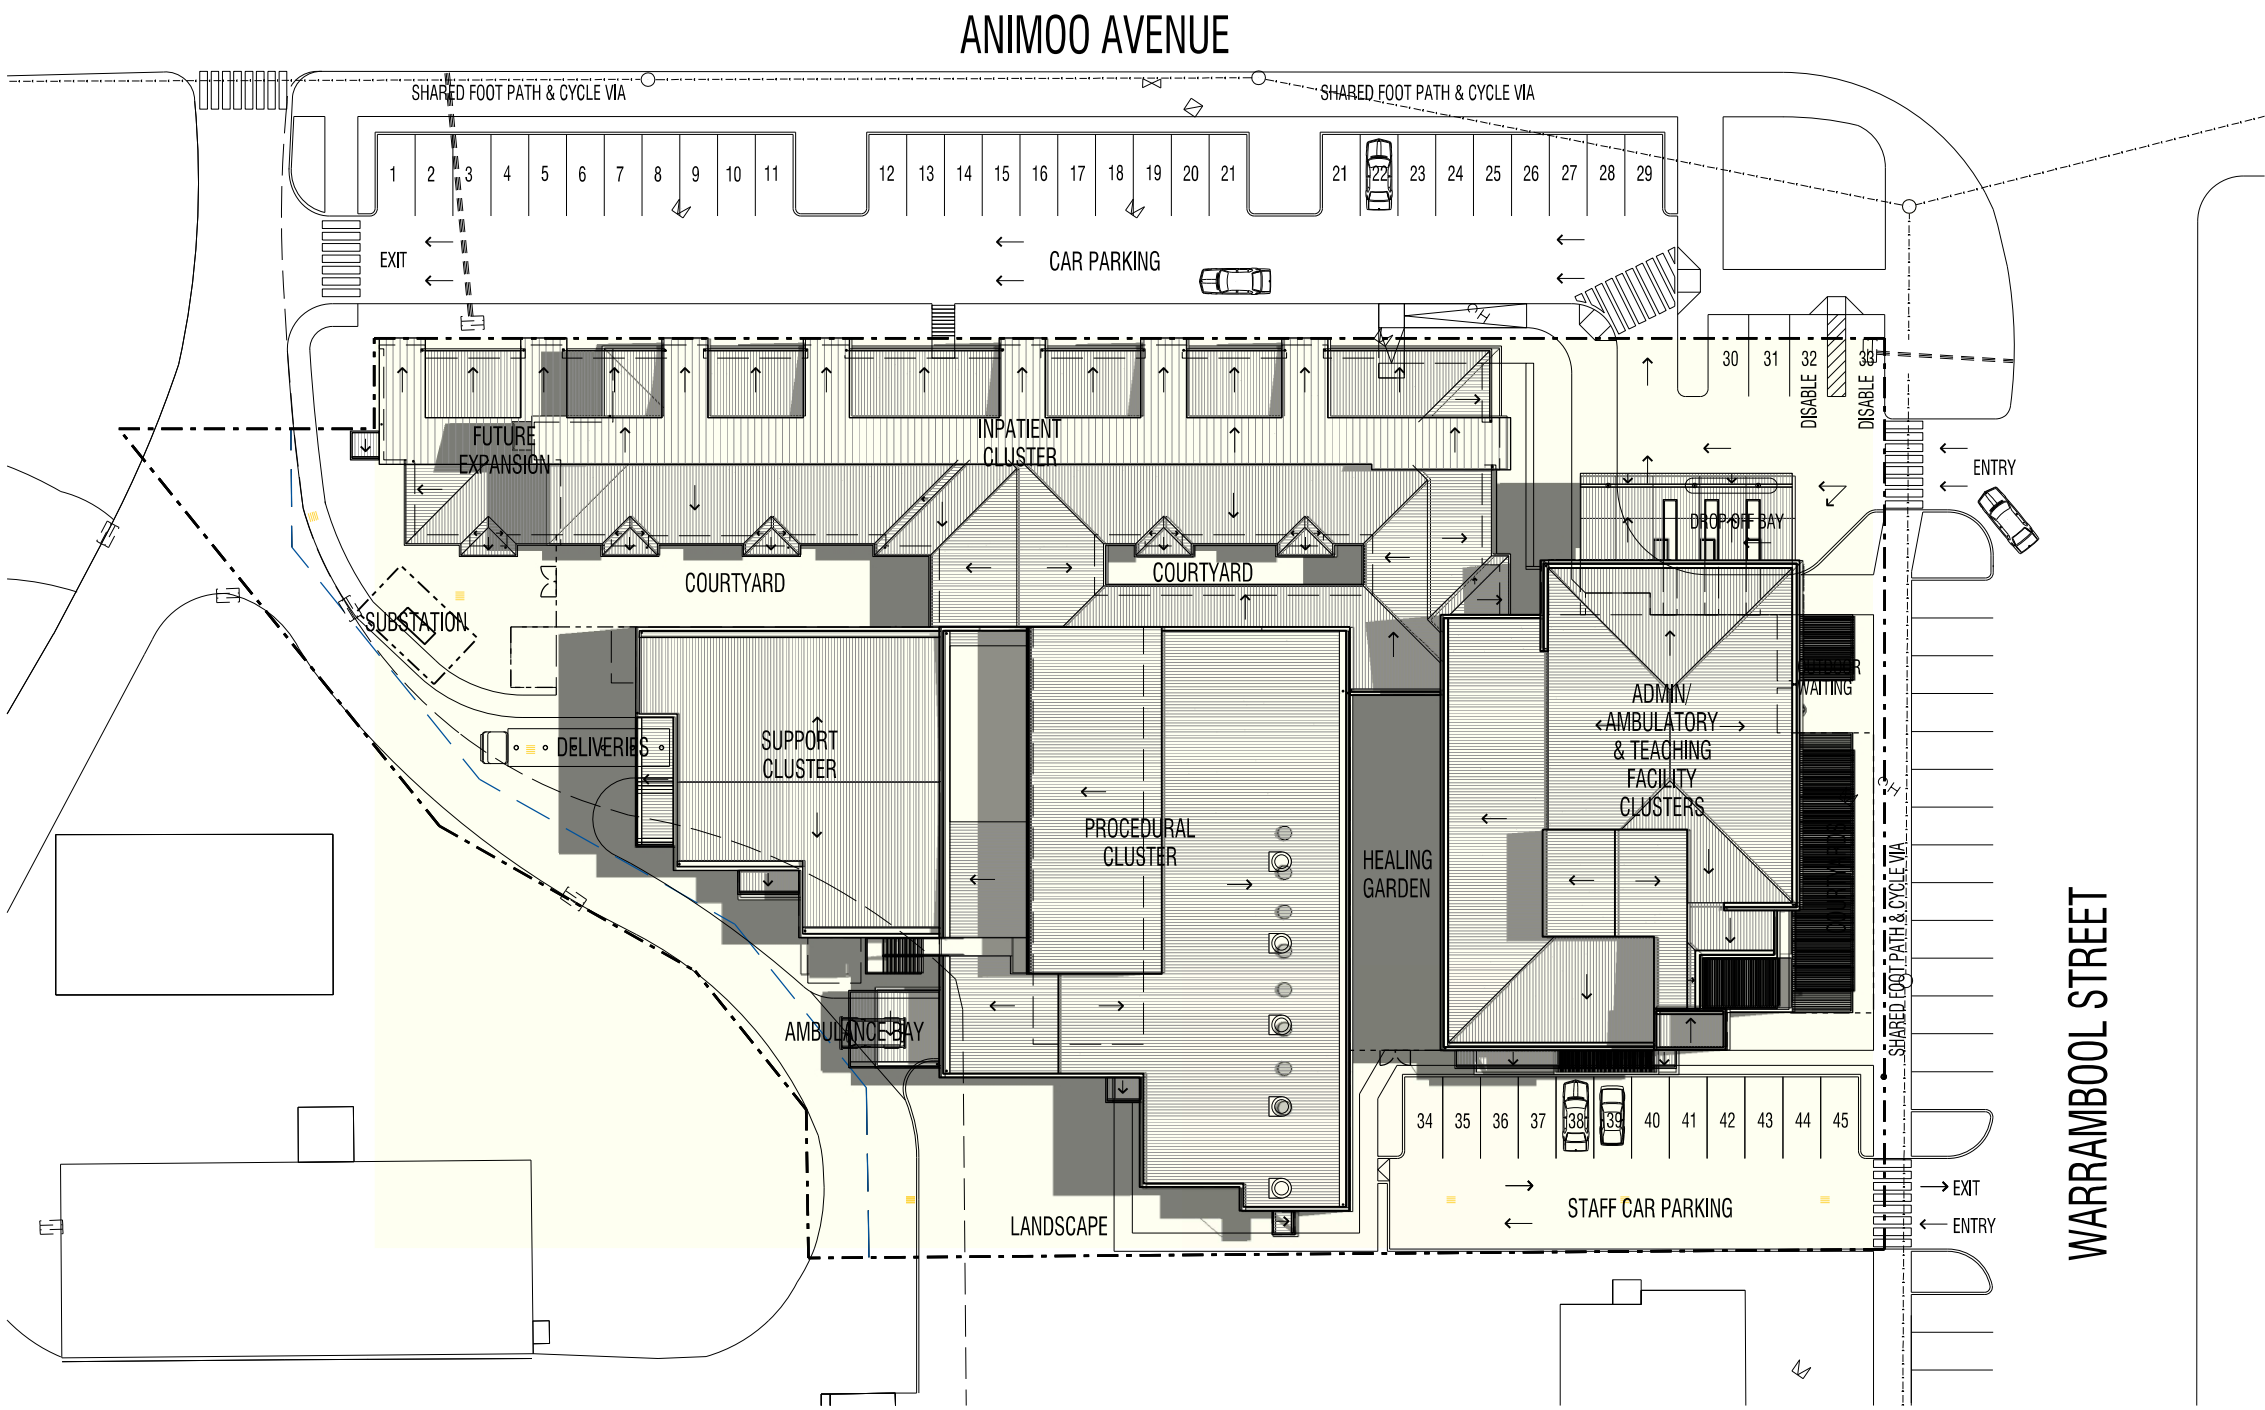

SEPTEMBER 21st - 9 am

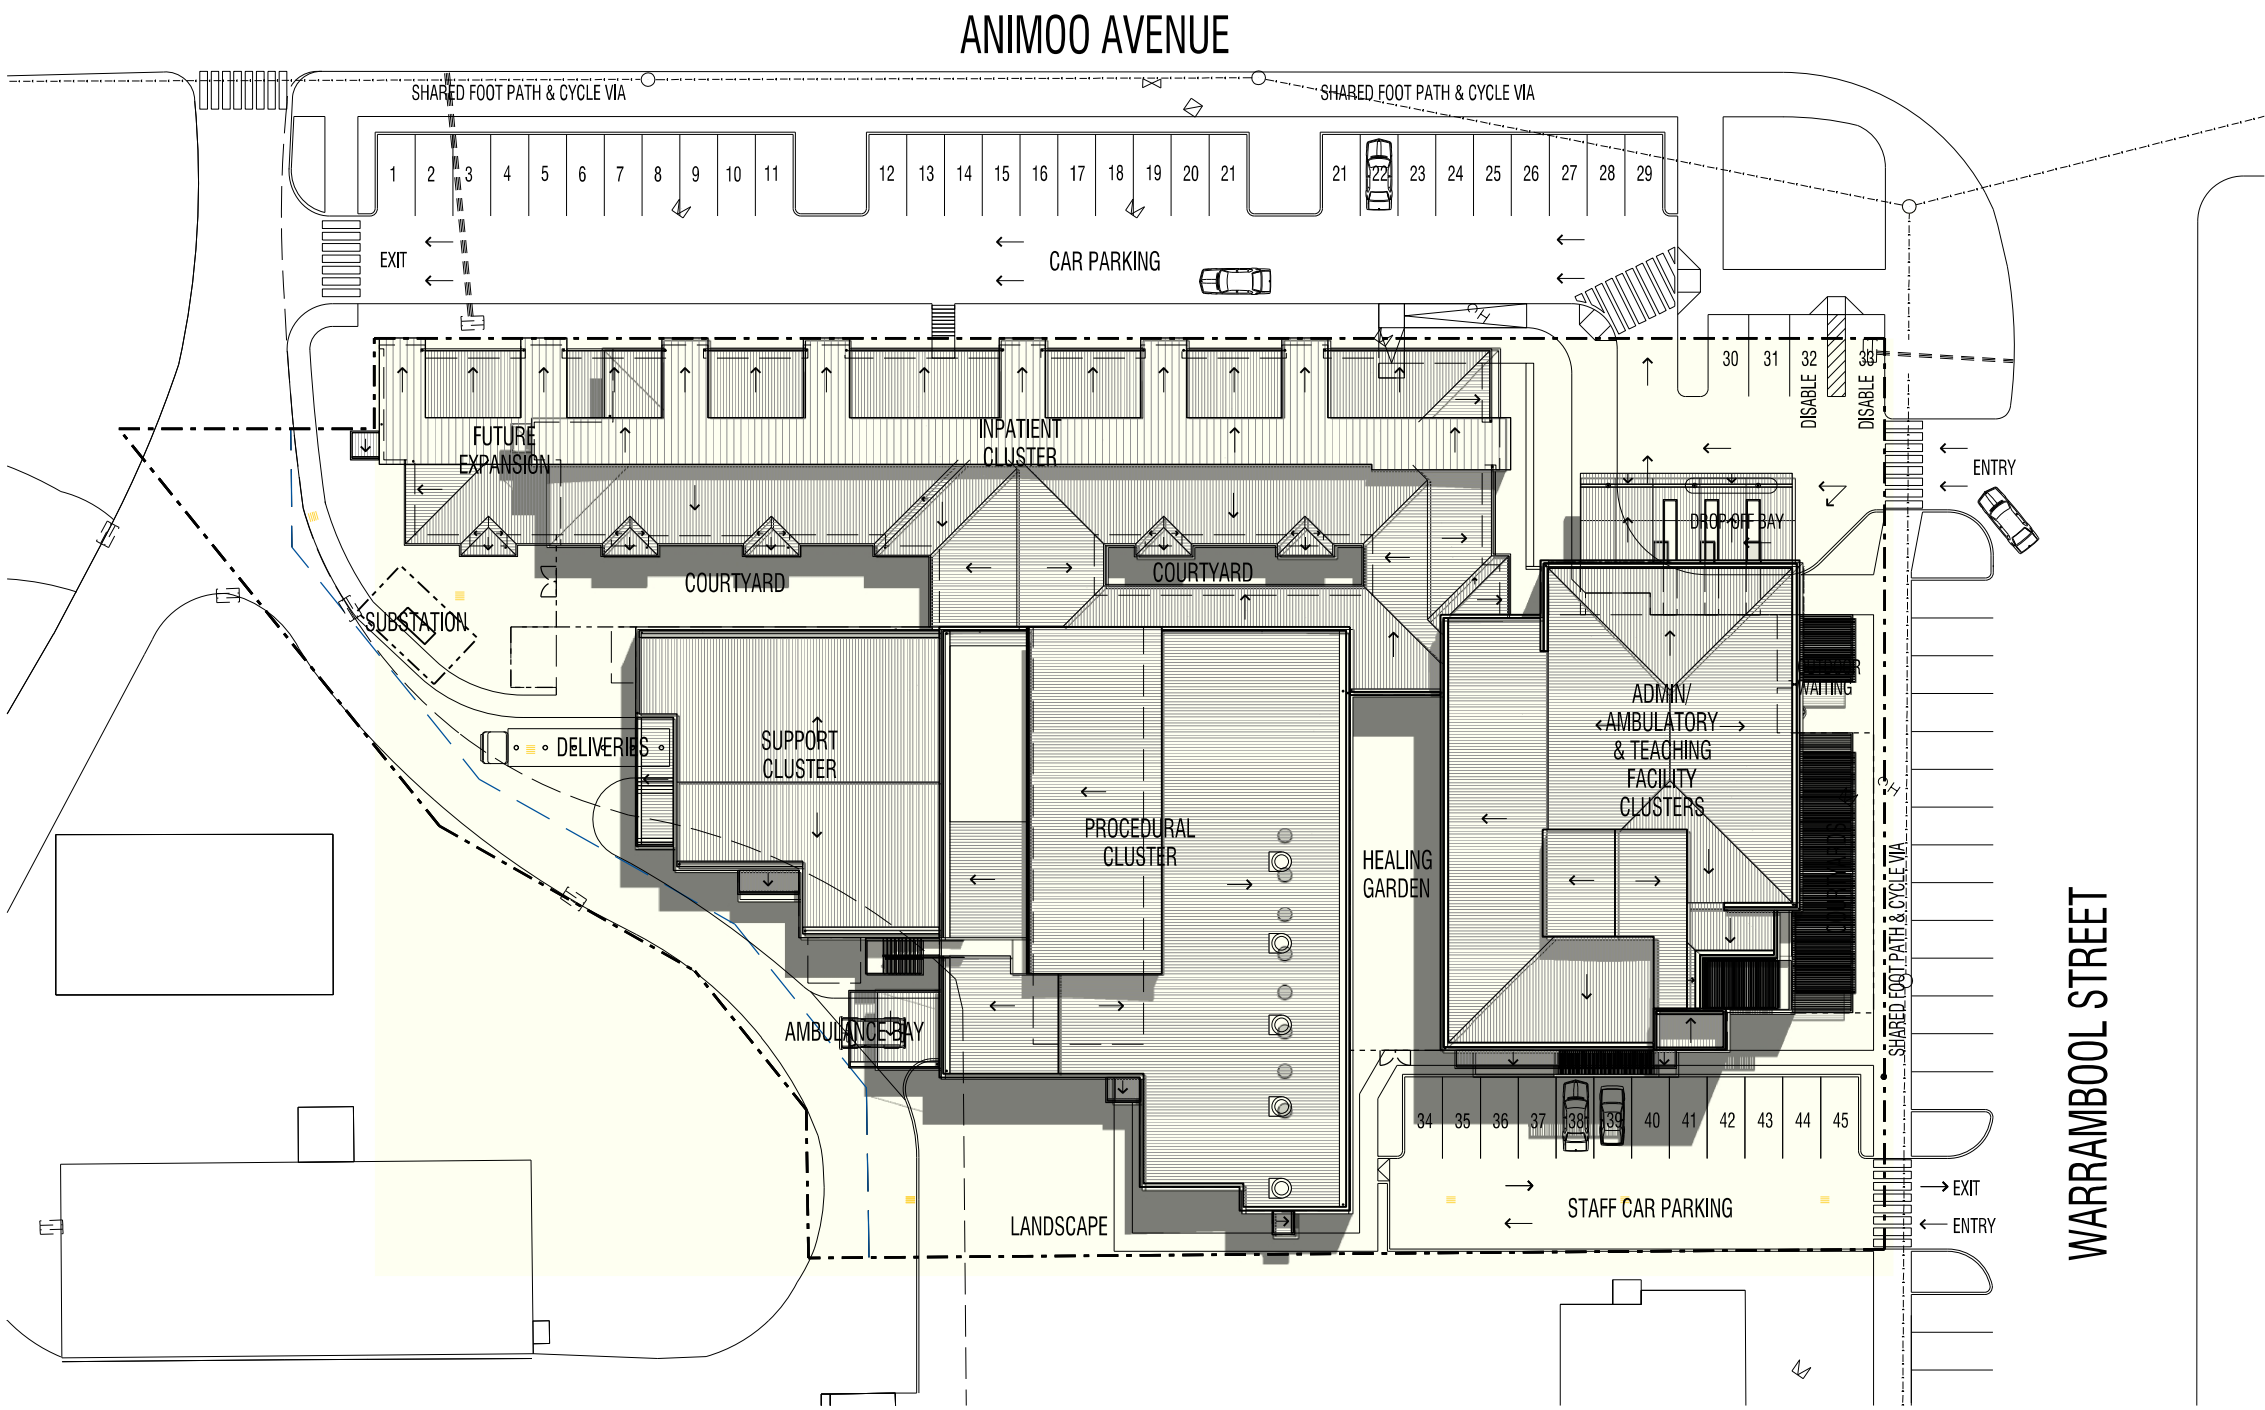

SEPTEMBER 21st - 12 pm

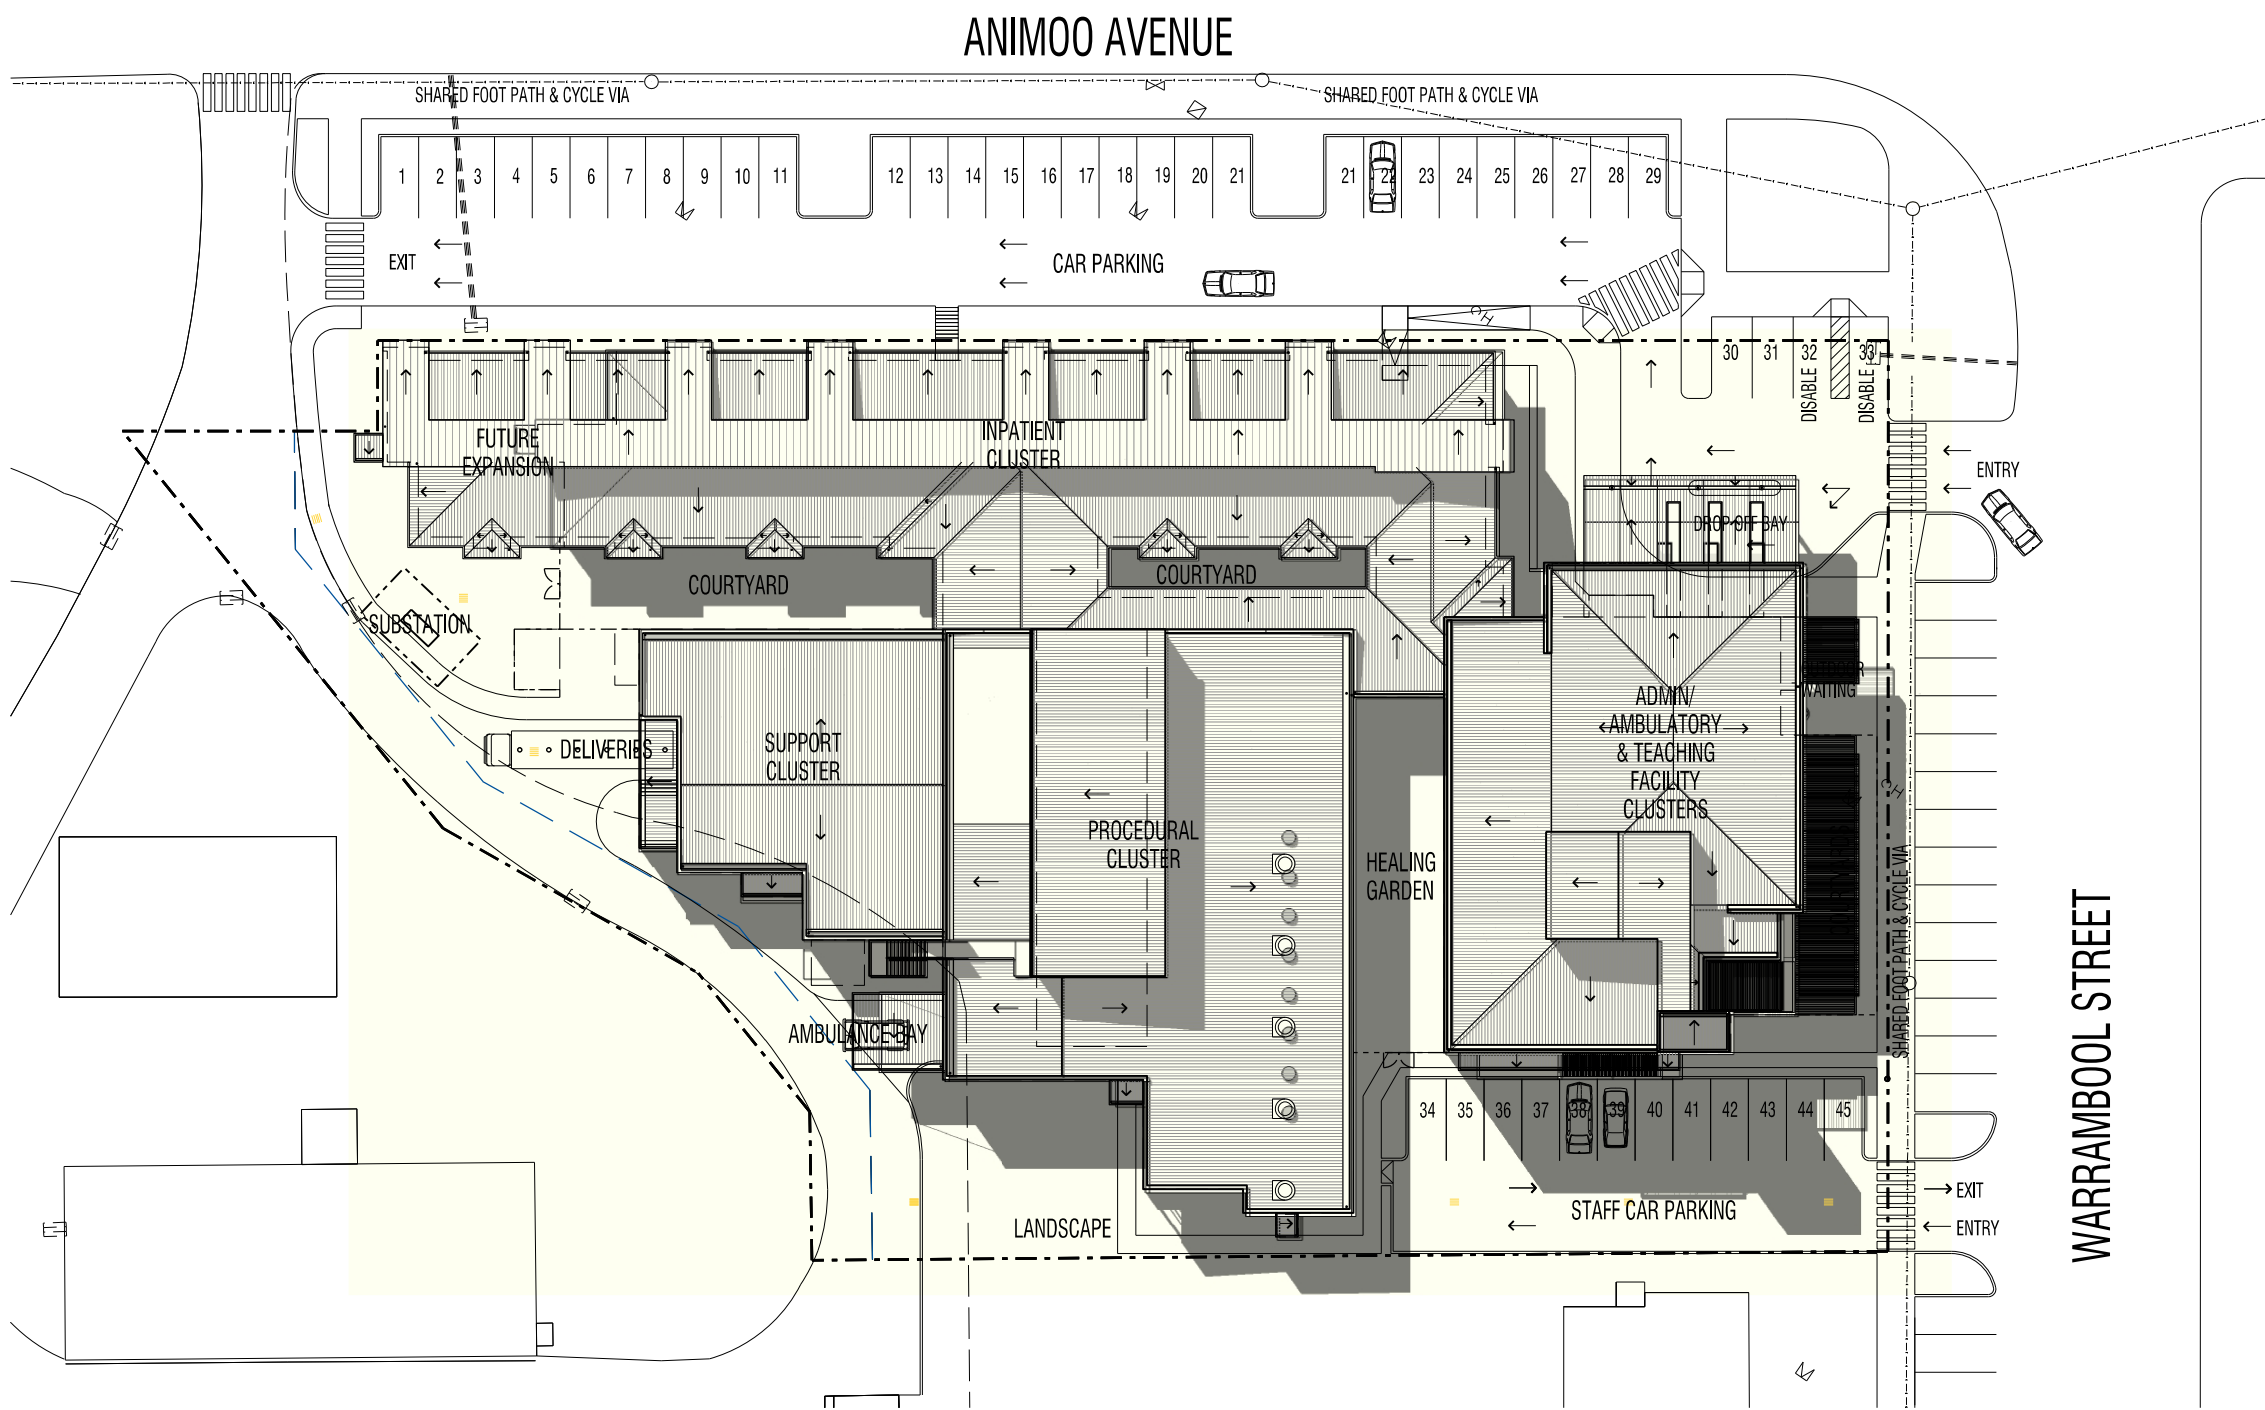

SEPTEMBER 21st - 3 pm

PROJECT
GRIFFITH C. P. HOSPITAL & MURRUMBIDGEE C. T. & L. F.

CLIENT


ST VINCENTS

DRAWING TITLE
**SHADOWS DIAGRAM
SEPTEMBER 21st**

SCALE

1:500@ A1

NORTH

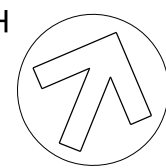

DOCUMENT STATUS & REVIEW

| Issue | Date | Milestone | Check |
|-------|------|-----------|-------|
| | | | |
| | | | |
| | | | |
| | | | |

| drawn | check | date | job no. | dwg no. | issue |
|-------|-------|----------|----------|---------|-------|
| SS | PO | 10/01/12 | 09321SYD | DD- 402 | 1 |

**MODE
DESIGN**

MANNER METHOD FORM

A . B . N . 6 5 1 1 2 8 0 7 9 3 1
www.mode.design.com.au

Sydney
Studio 12 Level 5 35 Buckingham St
Surry Hills NSW 2010
Tel +61 2 8396 9500 Fax +61 2 8396 9555
E-mail sydney@modedesign.com.au
Architect R P O'Brien Registration No 7176
Brisbane Sunshine Coast Sydney Darwin