

ACCESS/EGREES
FROM EXISTING
DRIVEWAY DURING ALL
CONSTRUCTION ACTIVITIES


ANIMOO AVE

LEGEND

BOUNDARY FENCING

SILT FENCE

PIT SEDIMENT CONTROL

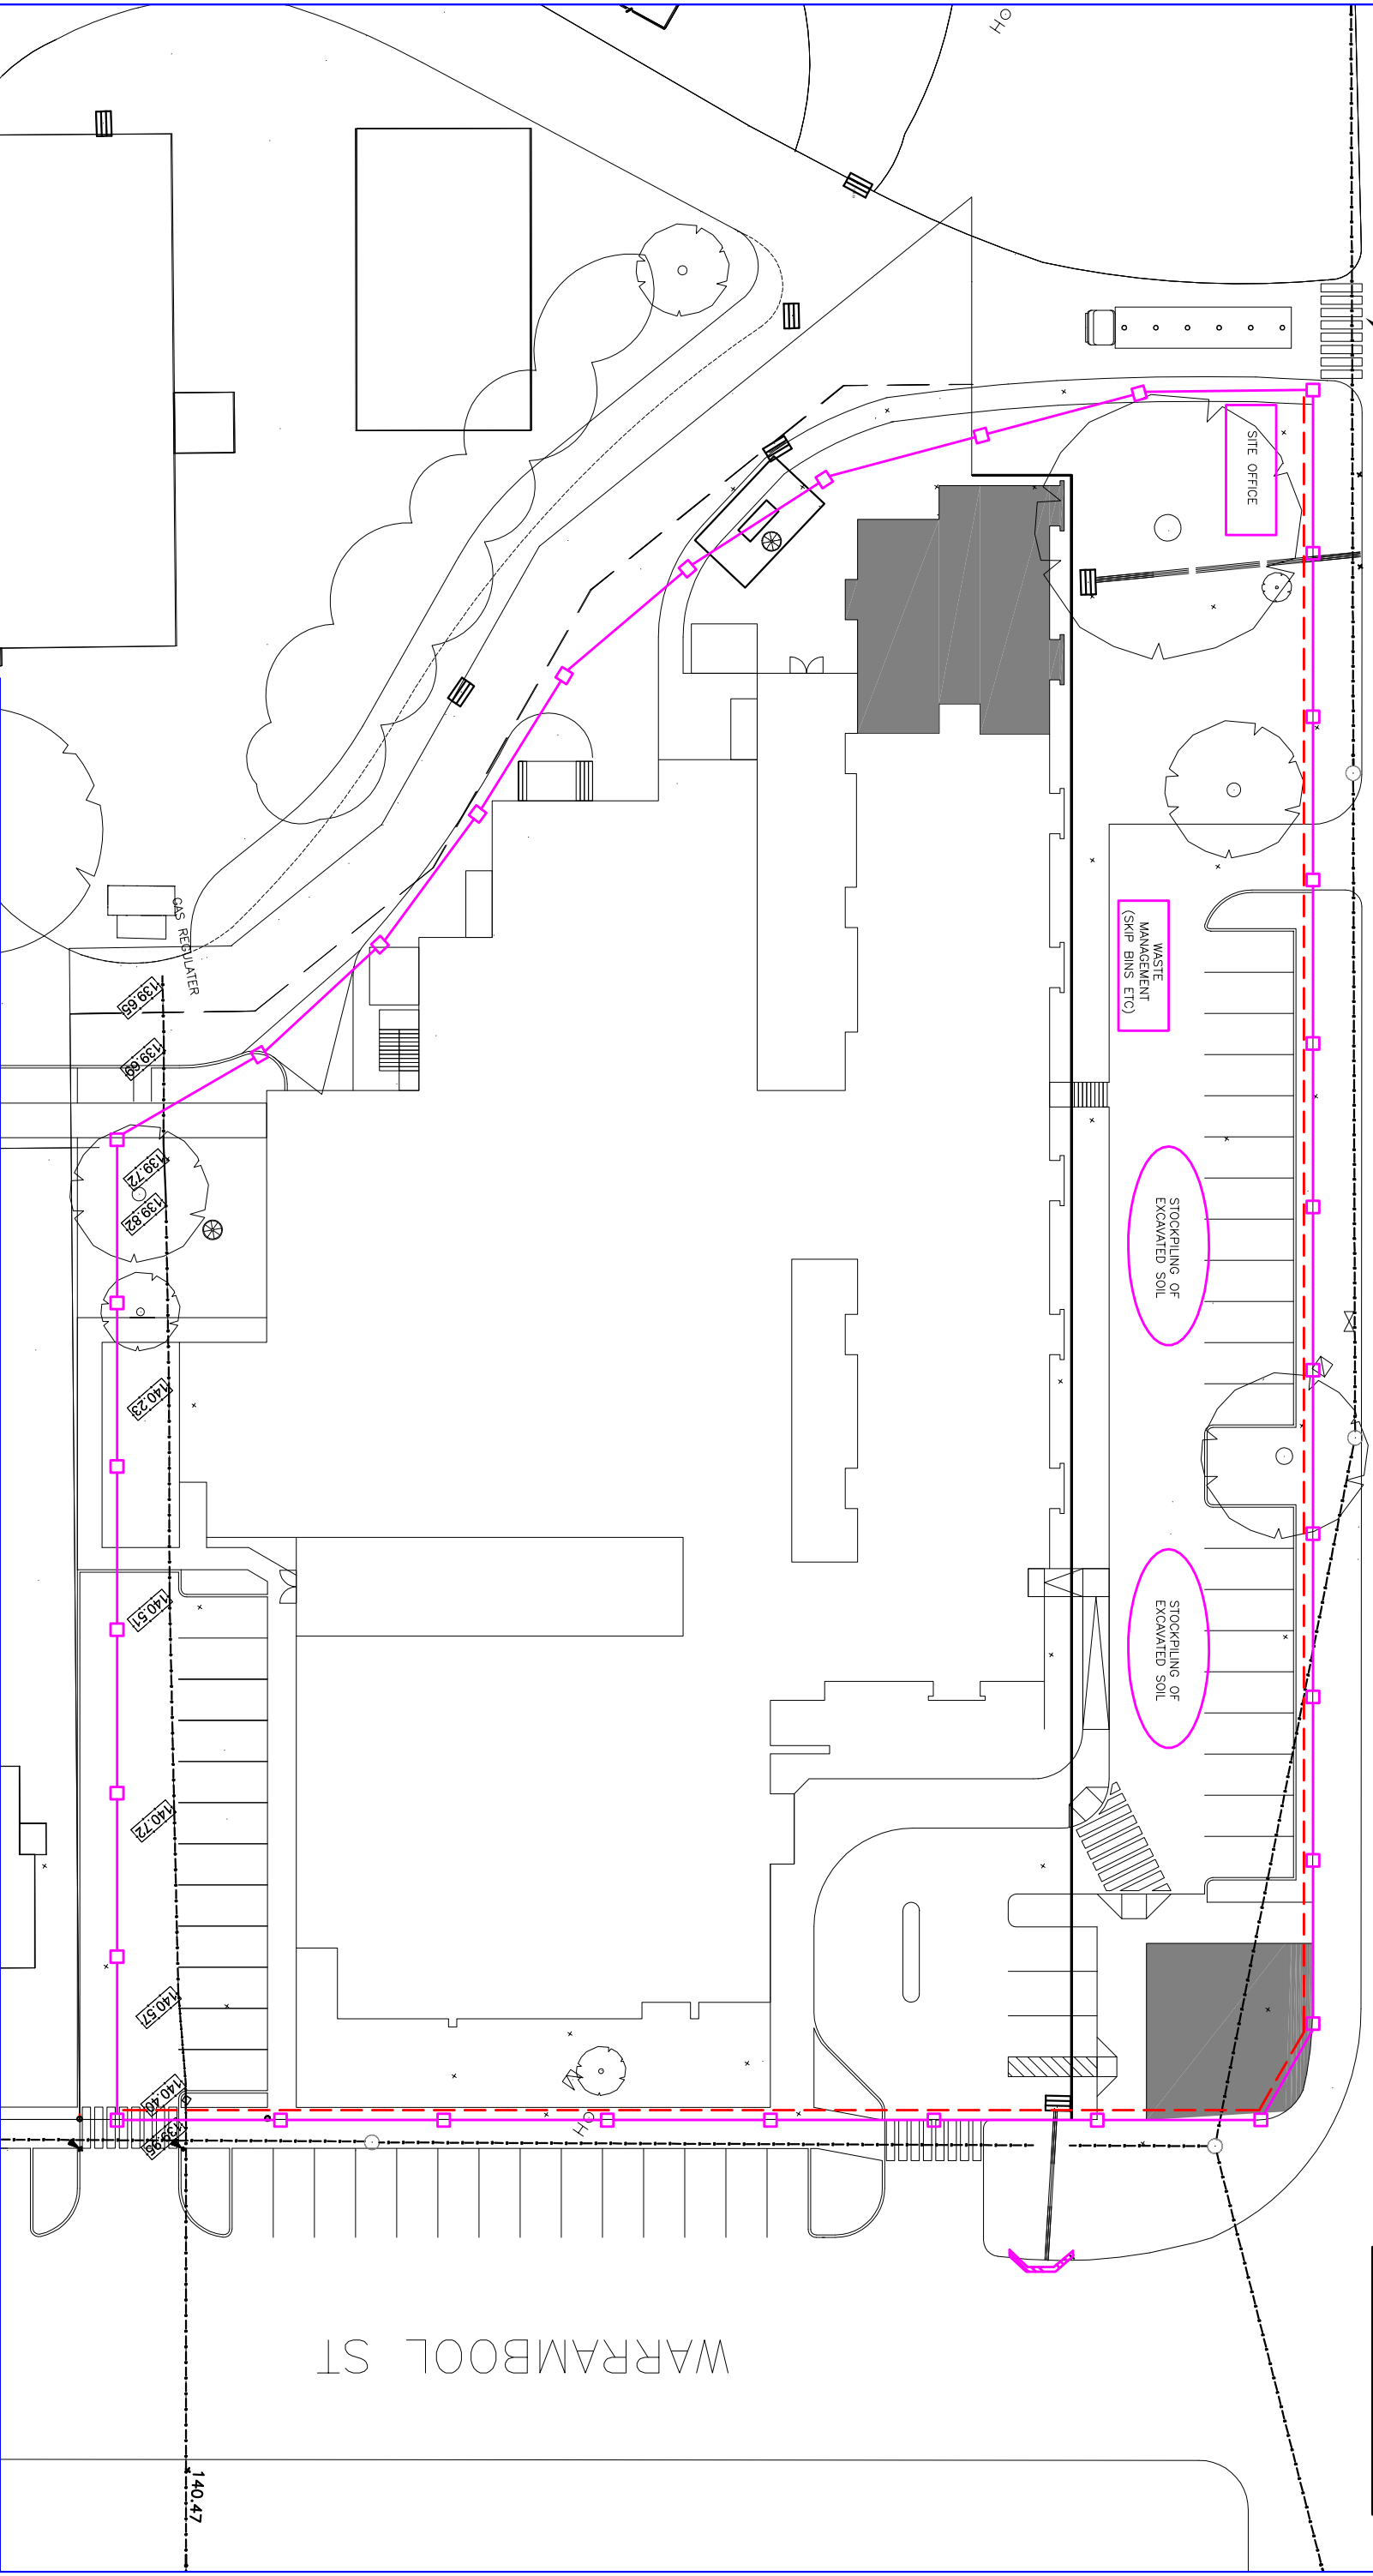

WARRAMBOOL ST



This Diagram Has Been Compiled
From Records Available To Council.
Applicants Are Advised To Undertake Their Own Investigations

Street Number: 41-45 Street Name: Animoo Avenue

Lot: 1 DP: 1043580 Locality: Griffith

Drawn By:
G RIZZO

Checked By:
G RIZZO

Revision:
B

GRIFFITH PRIVATE HOSPITAL
CONSTRUCTION & TRAFFIC
MANAGEMENT PLAN

SIZE
A3

FILE NAME
GriffithDevelopmentDevelopment Engineers-Griffith RizzoReports

SCALE
1:500 (A3)

DATE
19.12.2011

SHEET
Sheet 1 of 1