





1 EXISTING SHADOW STUDY
SUMMER 9AM NTS

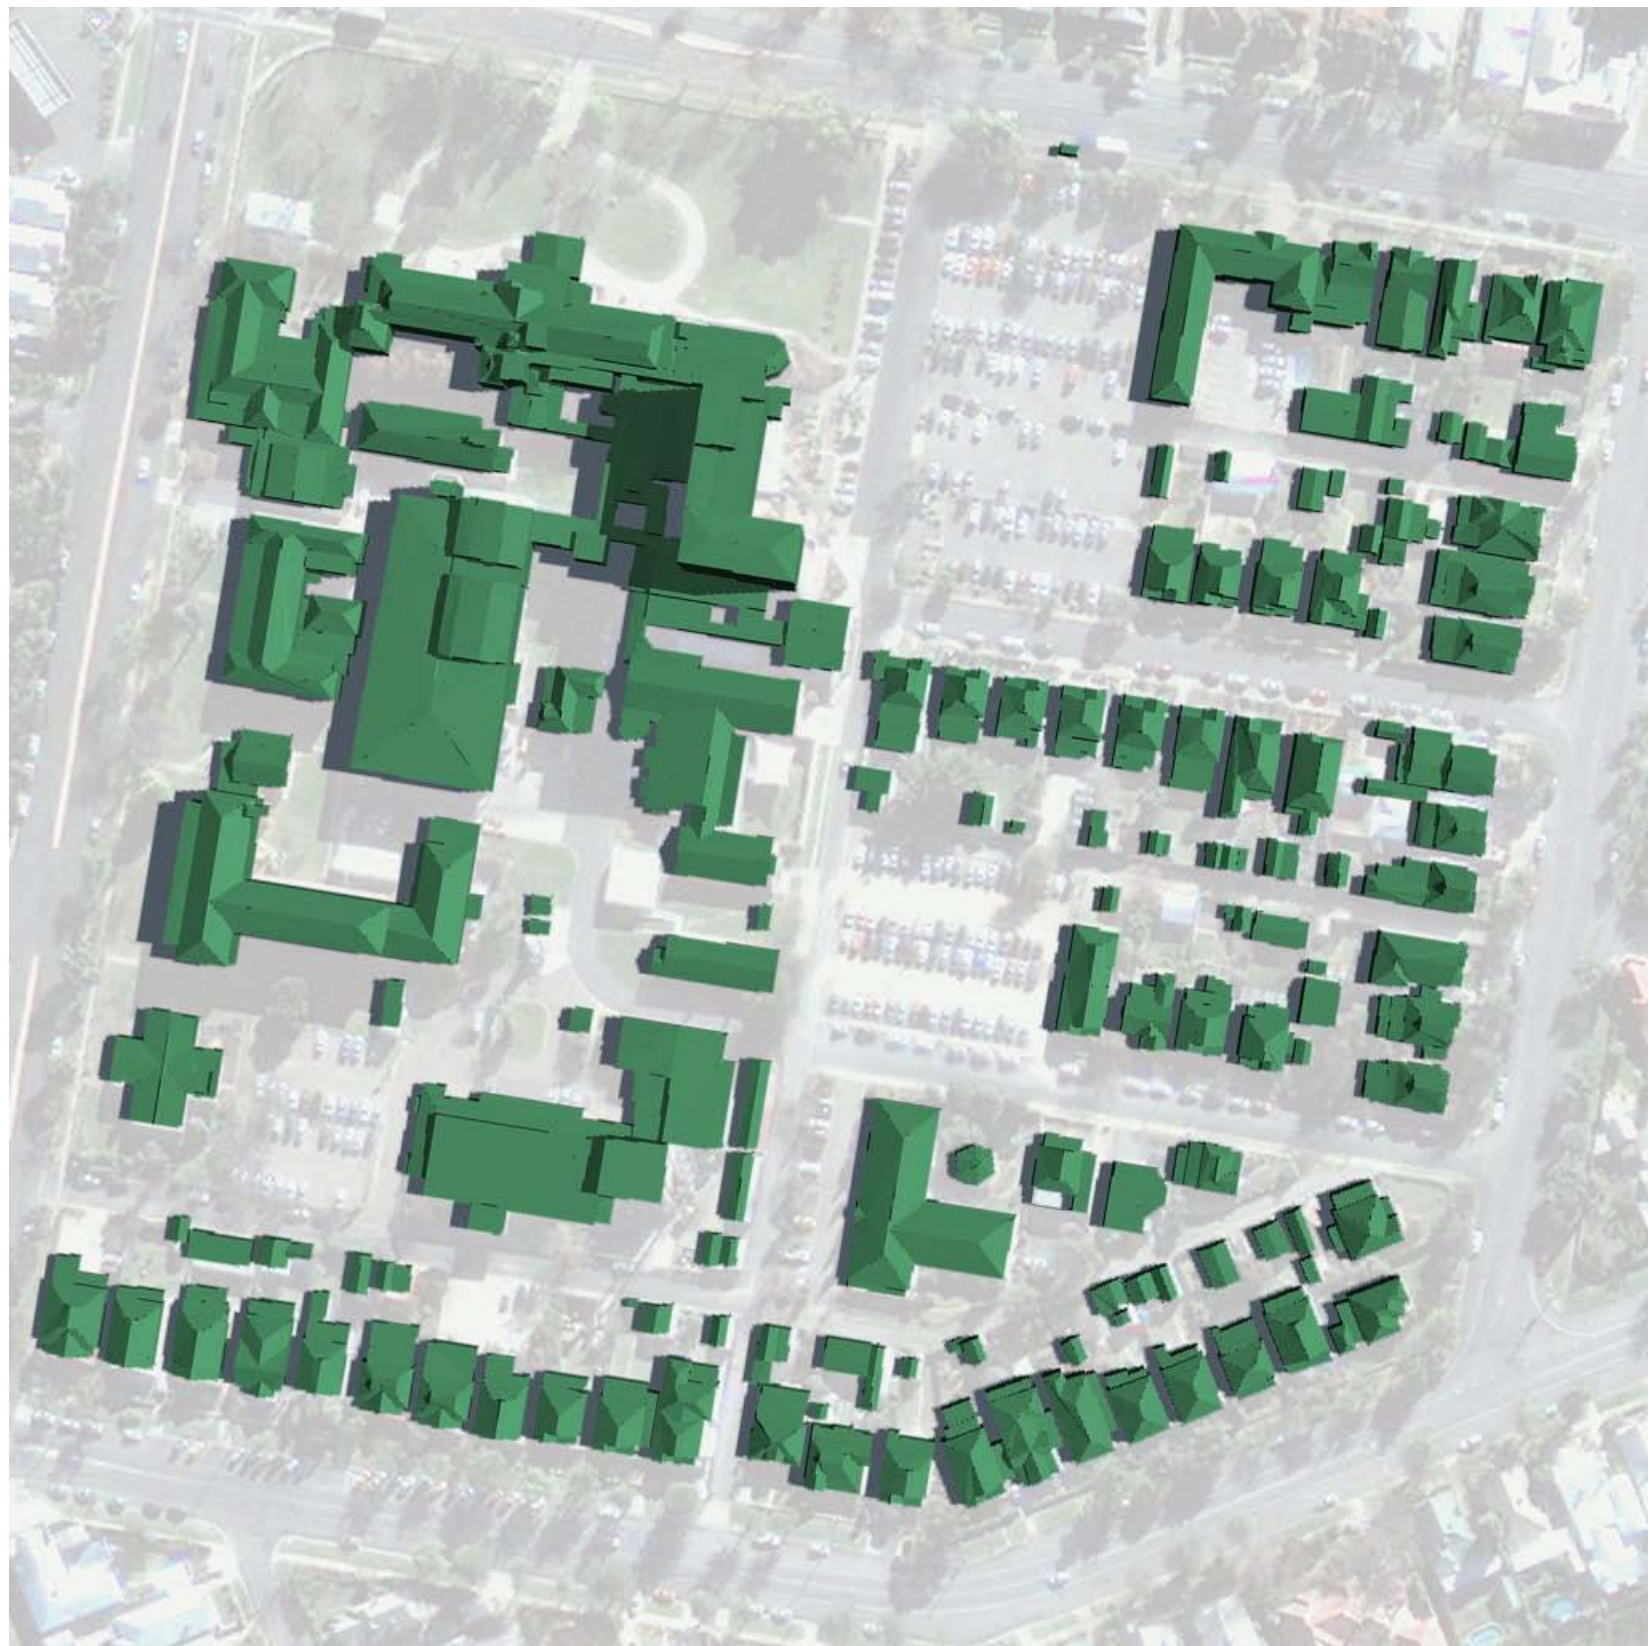

2 EXISTING SHADOW STUDY
SUMMER 12PM NTS

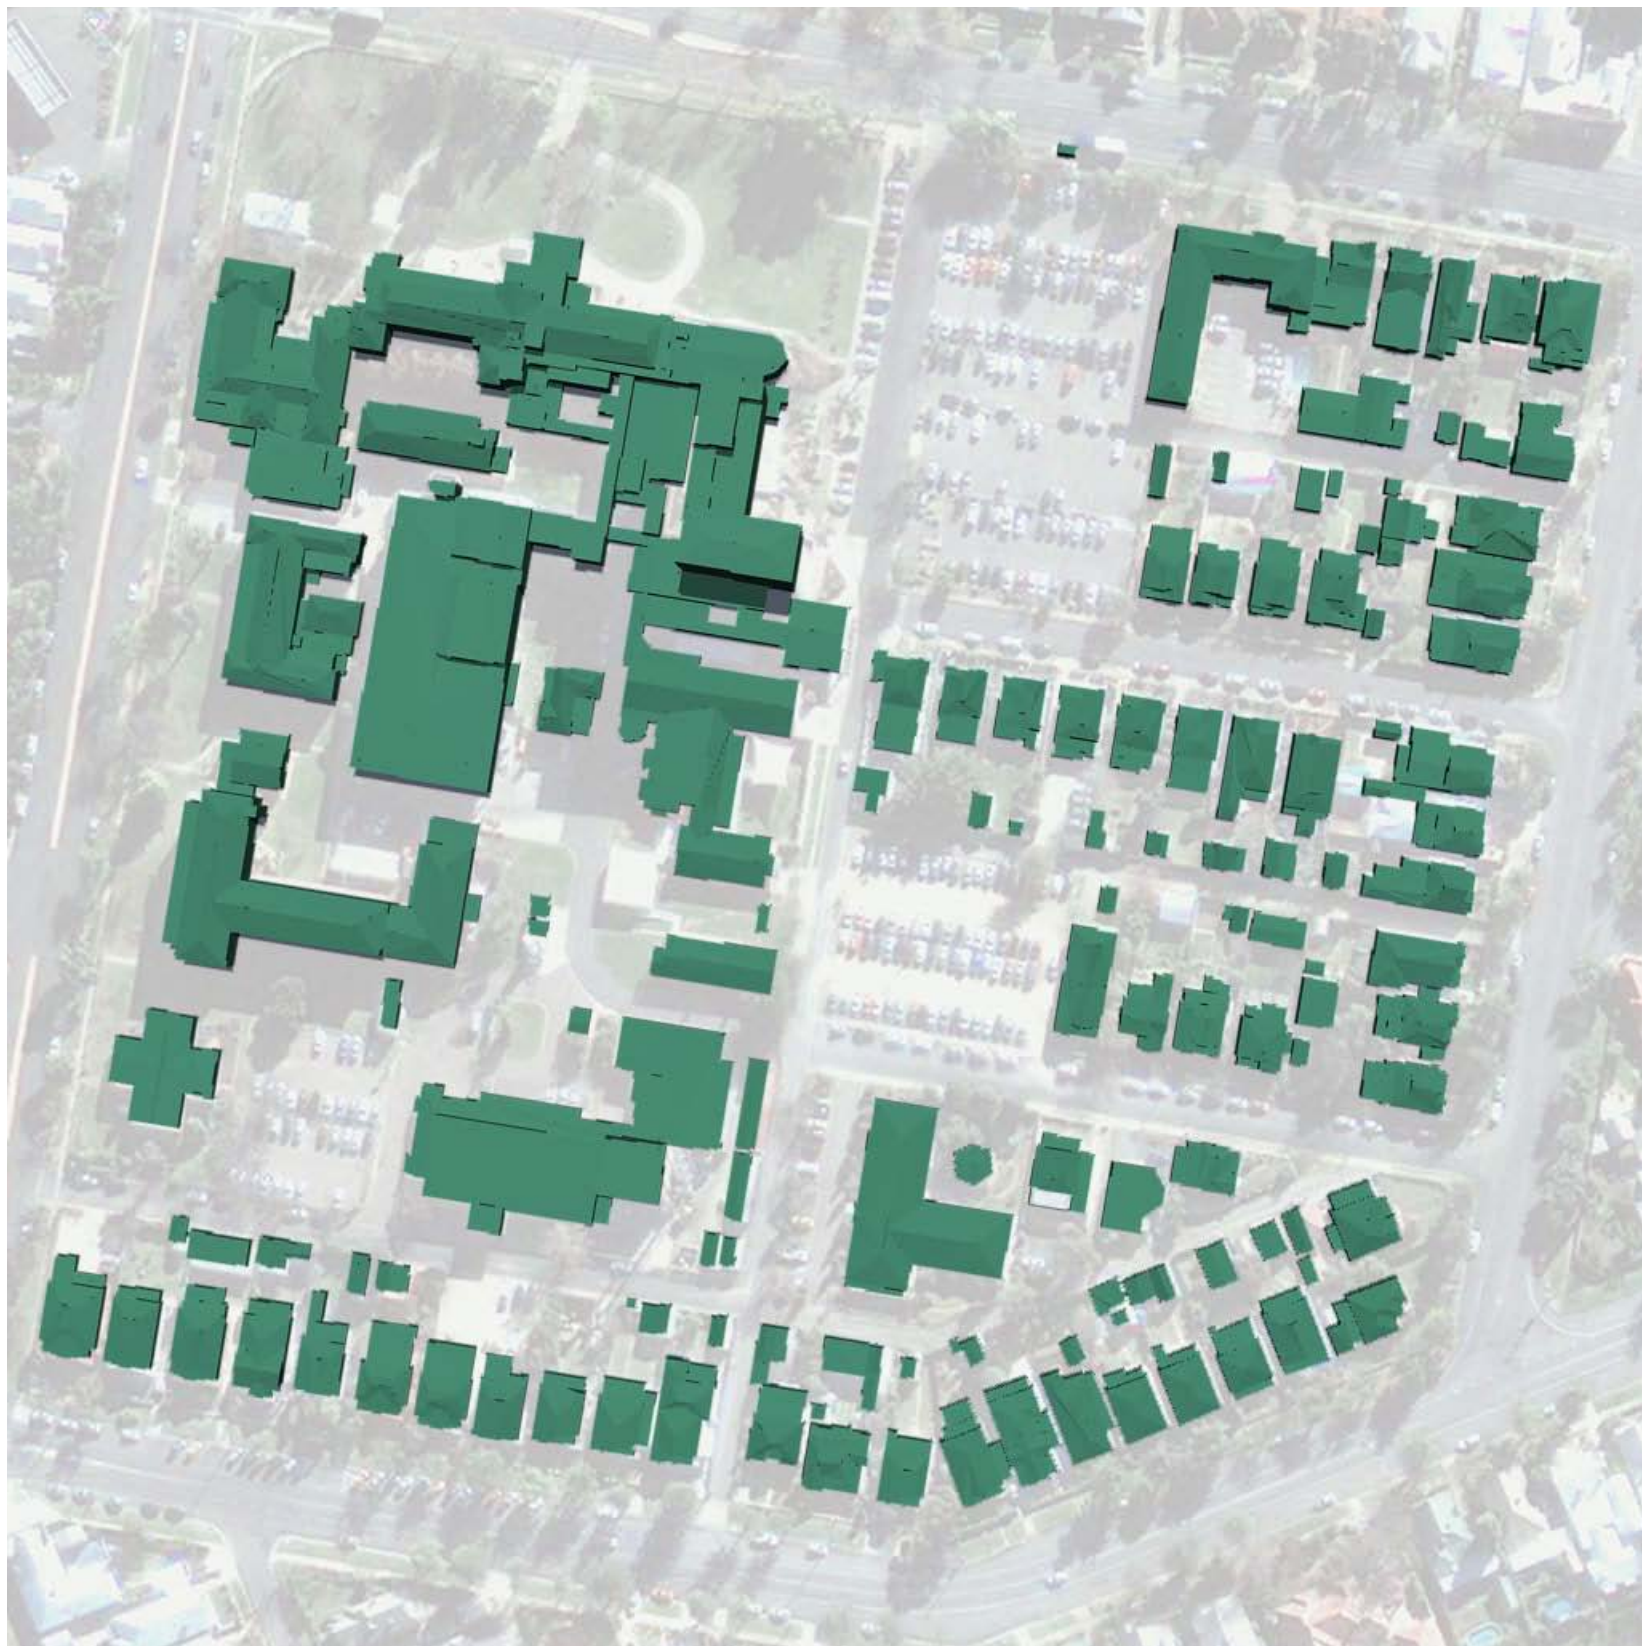

3 EXISTING SHADOW STUDY
SUMMER 3PM NTS




4 PROPOSED SHADOW STUDY
SUMMER 9AM NTS



5 PROPOSED SHADOW STUDY
SUMMER 12PM NTS



6 PROPOSED SHADOW STUDY
SUMMER 3PM NTS

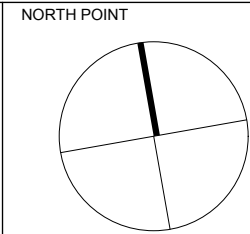

THIS DOCUMENT IS THE COPYRIGHT OF RICE DAUBNEY (NSW) PTY LTD.
ALL INFORMATION ILLUSTRATED ON THIS DOCUMENT IS TO BE CHECKED AND VERIFIED ON SITE.
IN THE EVENT OF DISCREPANCIES REFER TO ARCHITECT PRIOR TO COMMENCEMENT OF THE WORK.
DO NOT SCALE DRAWINGS MANUALLY OR ELECTRONICALLY.

KEY PLAN

REV	DESCRIPTION OF CHANGE	DRAWN	CHECK	DATE
A	ISSUED FOR PART 3A PROJECT APPLICATION PHASE 1	JS	JS	28.08.11

QUANTITY SURVEYOR

Davis Langdon
15 100 PACIFIC HIGHWAY
NORTH SYDNEY
NSW 2060
P: 02 9956 8822
W: www.davislangdon.com/ANZ/

CONSULTANT

**SINCLAIR
KNIGHT MERZ**

100 CHRISTIE STREET
ST LEONARDS
NSW 2065
P: 02 9928 2330
W: www.skmconsulting.com

PROJECT MANAGER

CAPITAL INSIGHT

77 BERRY STREET
NORTH SYDNEY
NSW 2060
P: 02 9955 2300
F: 02 9955 5574
W: www.capitalinsight.com.au

CONTRACTORS

hansen yuncken
BUILDING VALUE

LEVEL 6, 15 BOURKE RD
MASCOT
NSW 2060
P: 02 9770 7600
F: 02 9770 7601
W: www.capitalinsight.com.au

CLIENT

**HEALTH INFRASTRUCTURE
NSW HEALTH**

77 PACIFIC HIGHWAY
NORTH SYDNEY
NSW 2060
P: 02 9978 5402
F: 02 8904 1377
W: www.hinfra.health.nsw.gov.au

ARCHITECTS

RICE DAUBNEY
ANALYSING CREATING AND
IMPLEMENTING ARCHITECTURE

110 WALKER STREET | NORTH SYDNEY 2060
T: 02 9556 2066 | F: 02 9556 3015
rd@ricedaubney.com.au | www.ricedaubney.com.au
Rice Daubney Group (Pty) Ltd. ABN: 71 001 550 769
Rice Daubney Trading Trust ABN: 56 660 304 002



PROJECT:
WAGGA WAGGA BASE REDEVELOPMENT
STAGES 1A, 1B & 2A
EDWARD STREET
WAGGA WAGGA, NSW, 2650

DRAWING TITLE:
PHASE 1
VISUALISATION
SHADOW ANALYSIS SUMMER 9AM,
12PM, 3PM

SCALE: AS SHOWN CHECKED: JS

PROJECT NUMBER: 10509_1 DRAWING NUMBER: DA 8021 ISSUE: A