



LOCATION 2 DETAIL & SERVICES PLAN 1:200

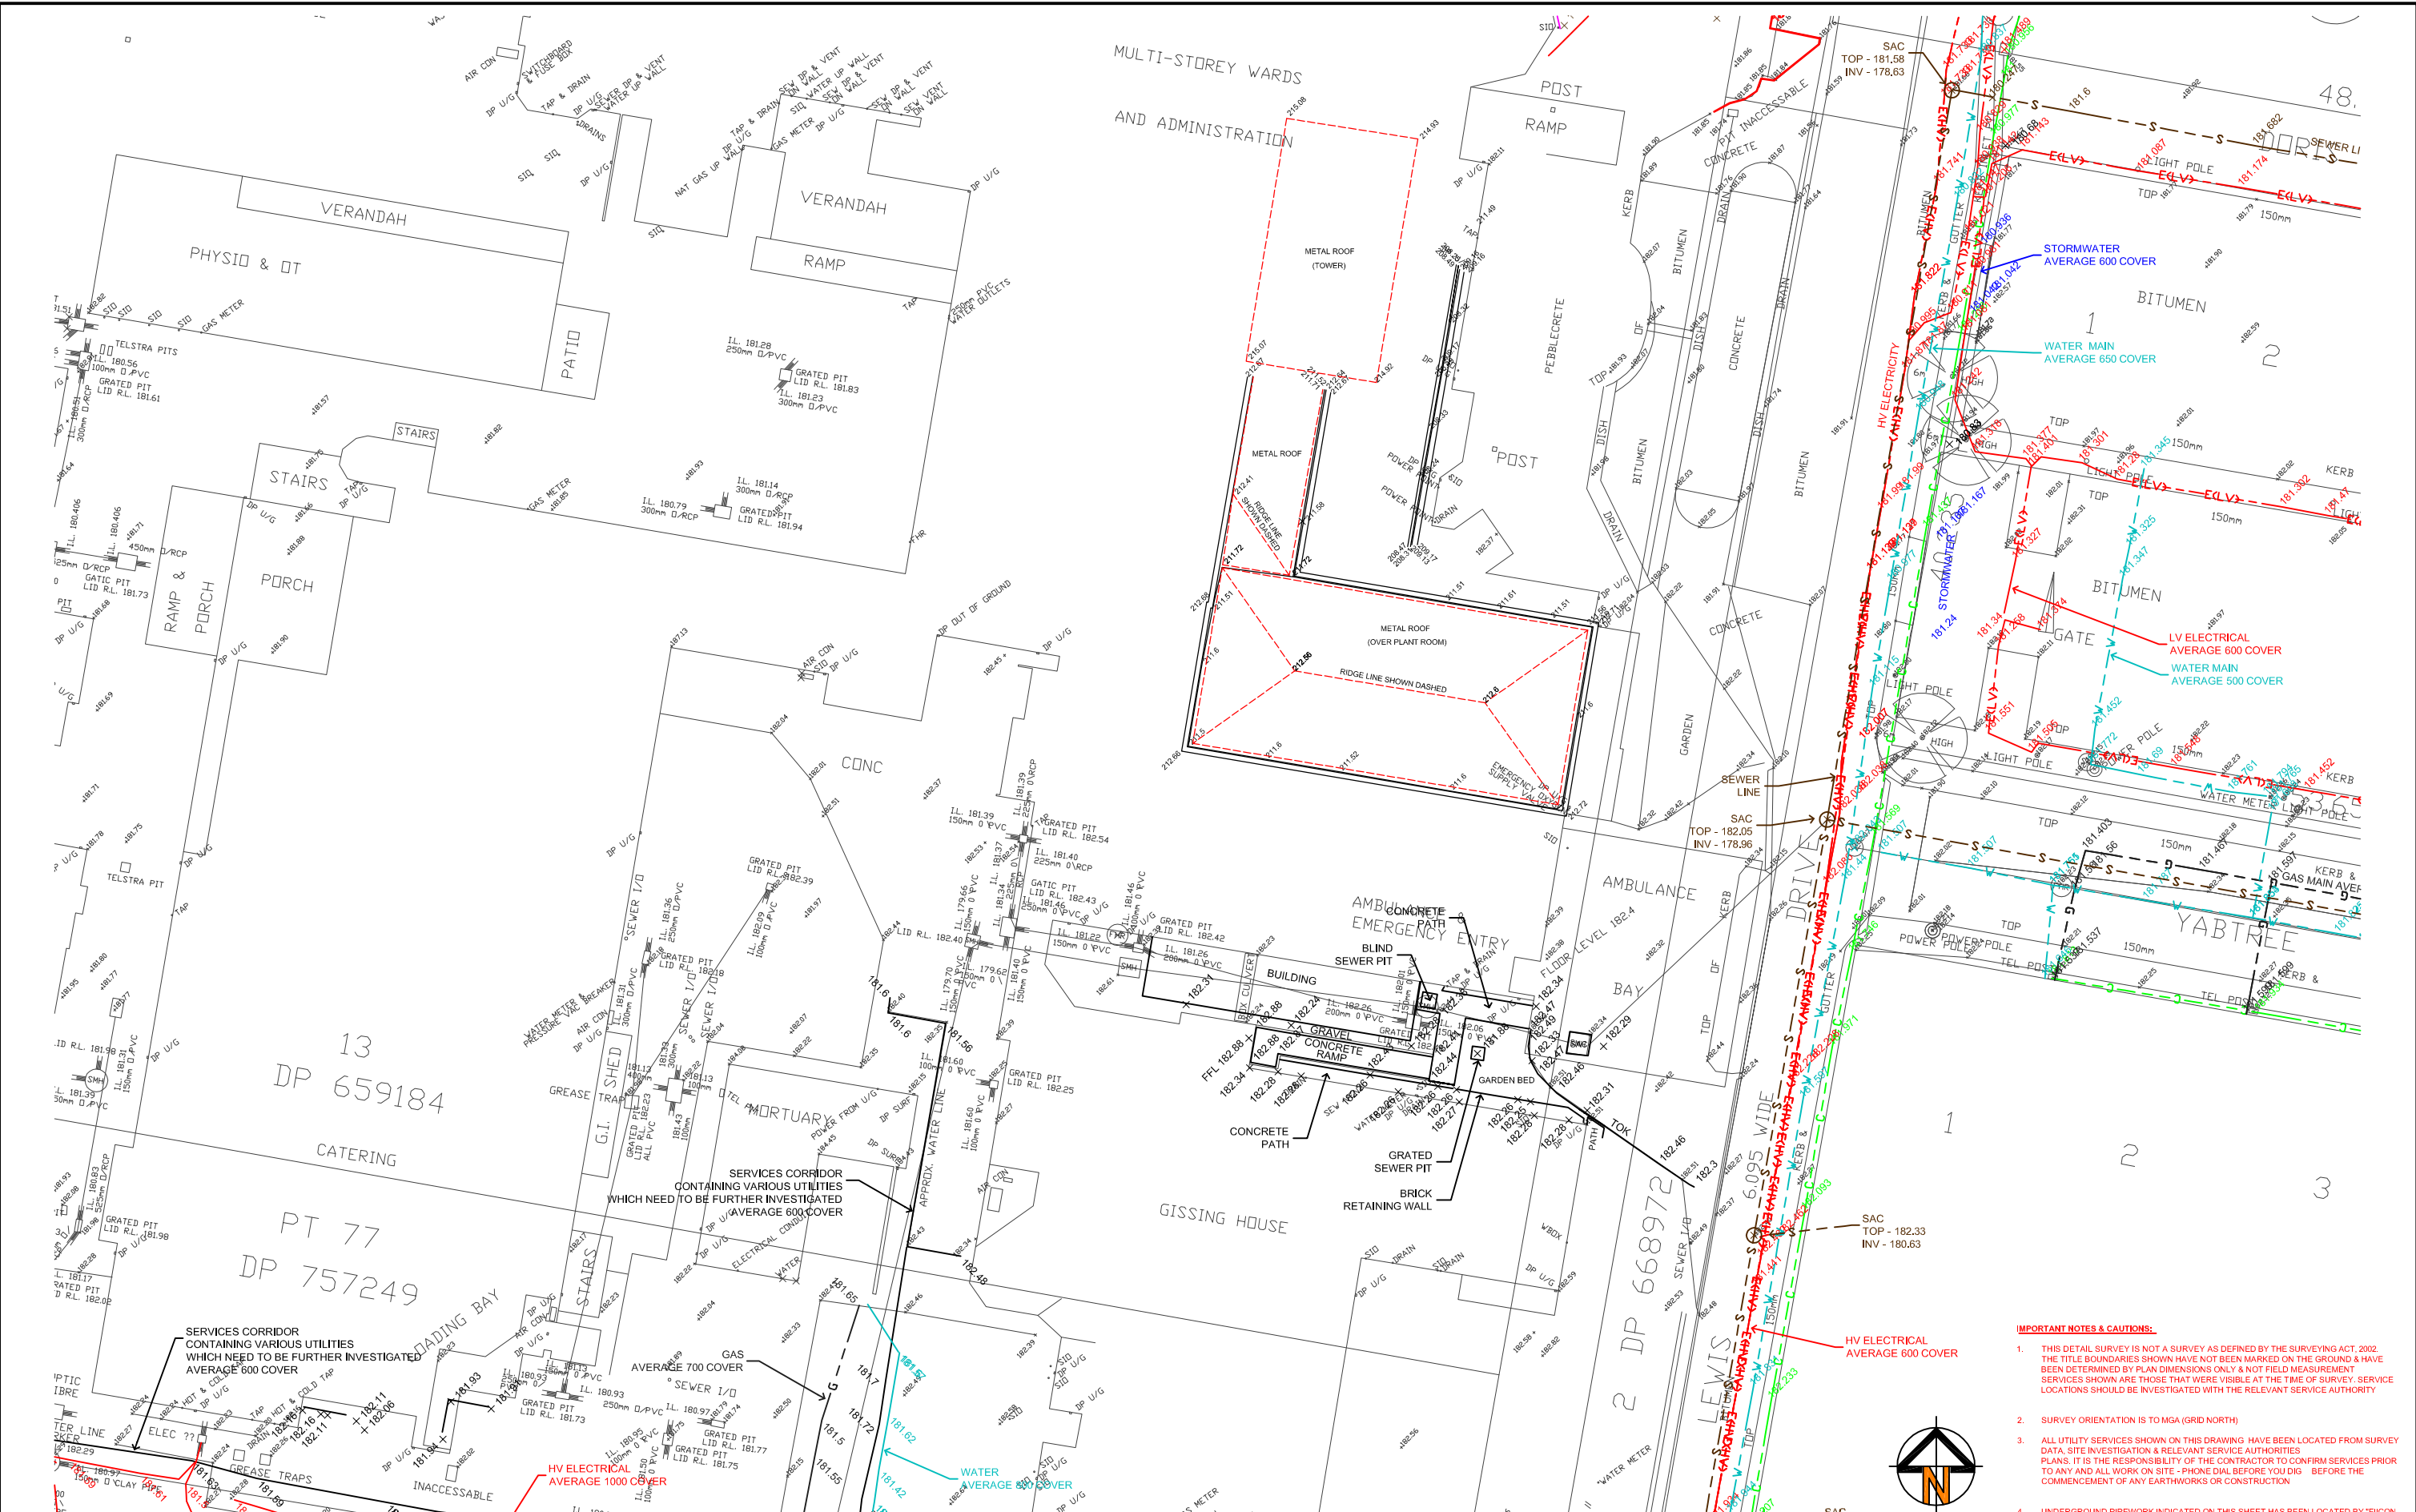


**EMERGENCY DEPARTMENT DETAIL & LEVELS PLAN
& TOWER BUILDING ROOF LEVELS PLAN 1:200**

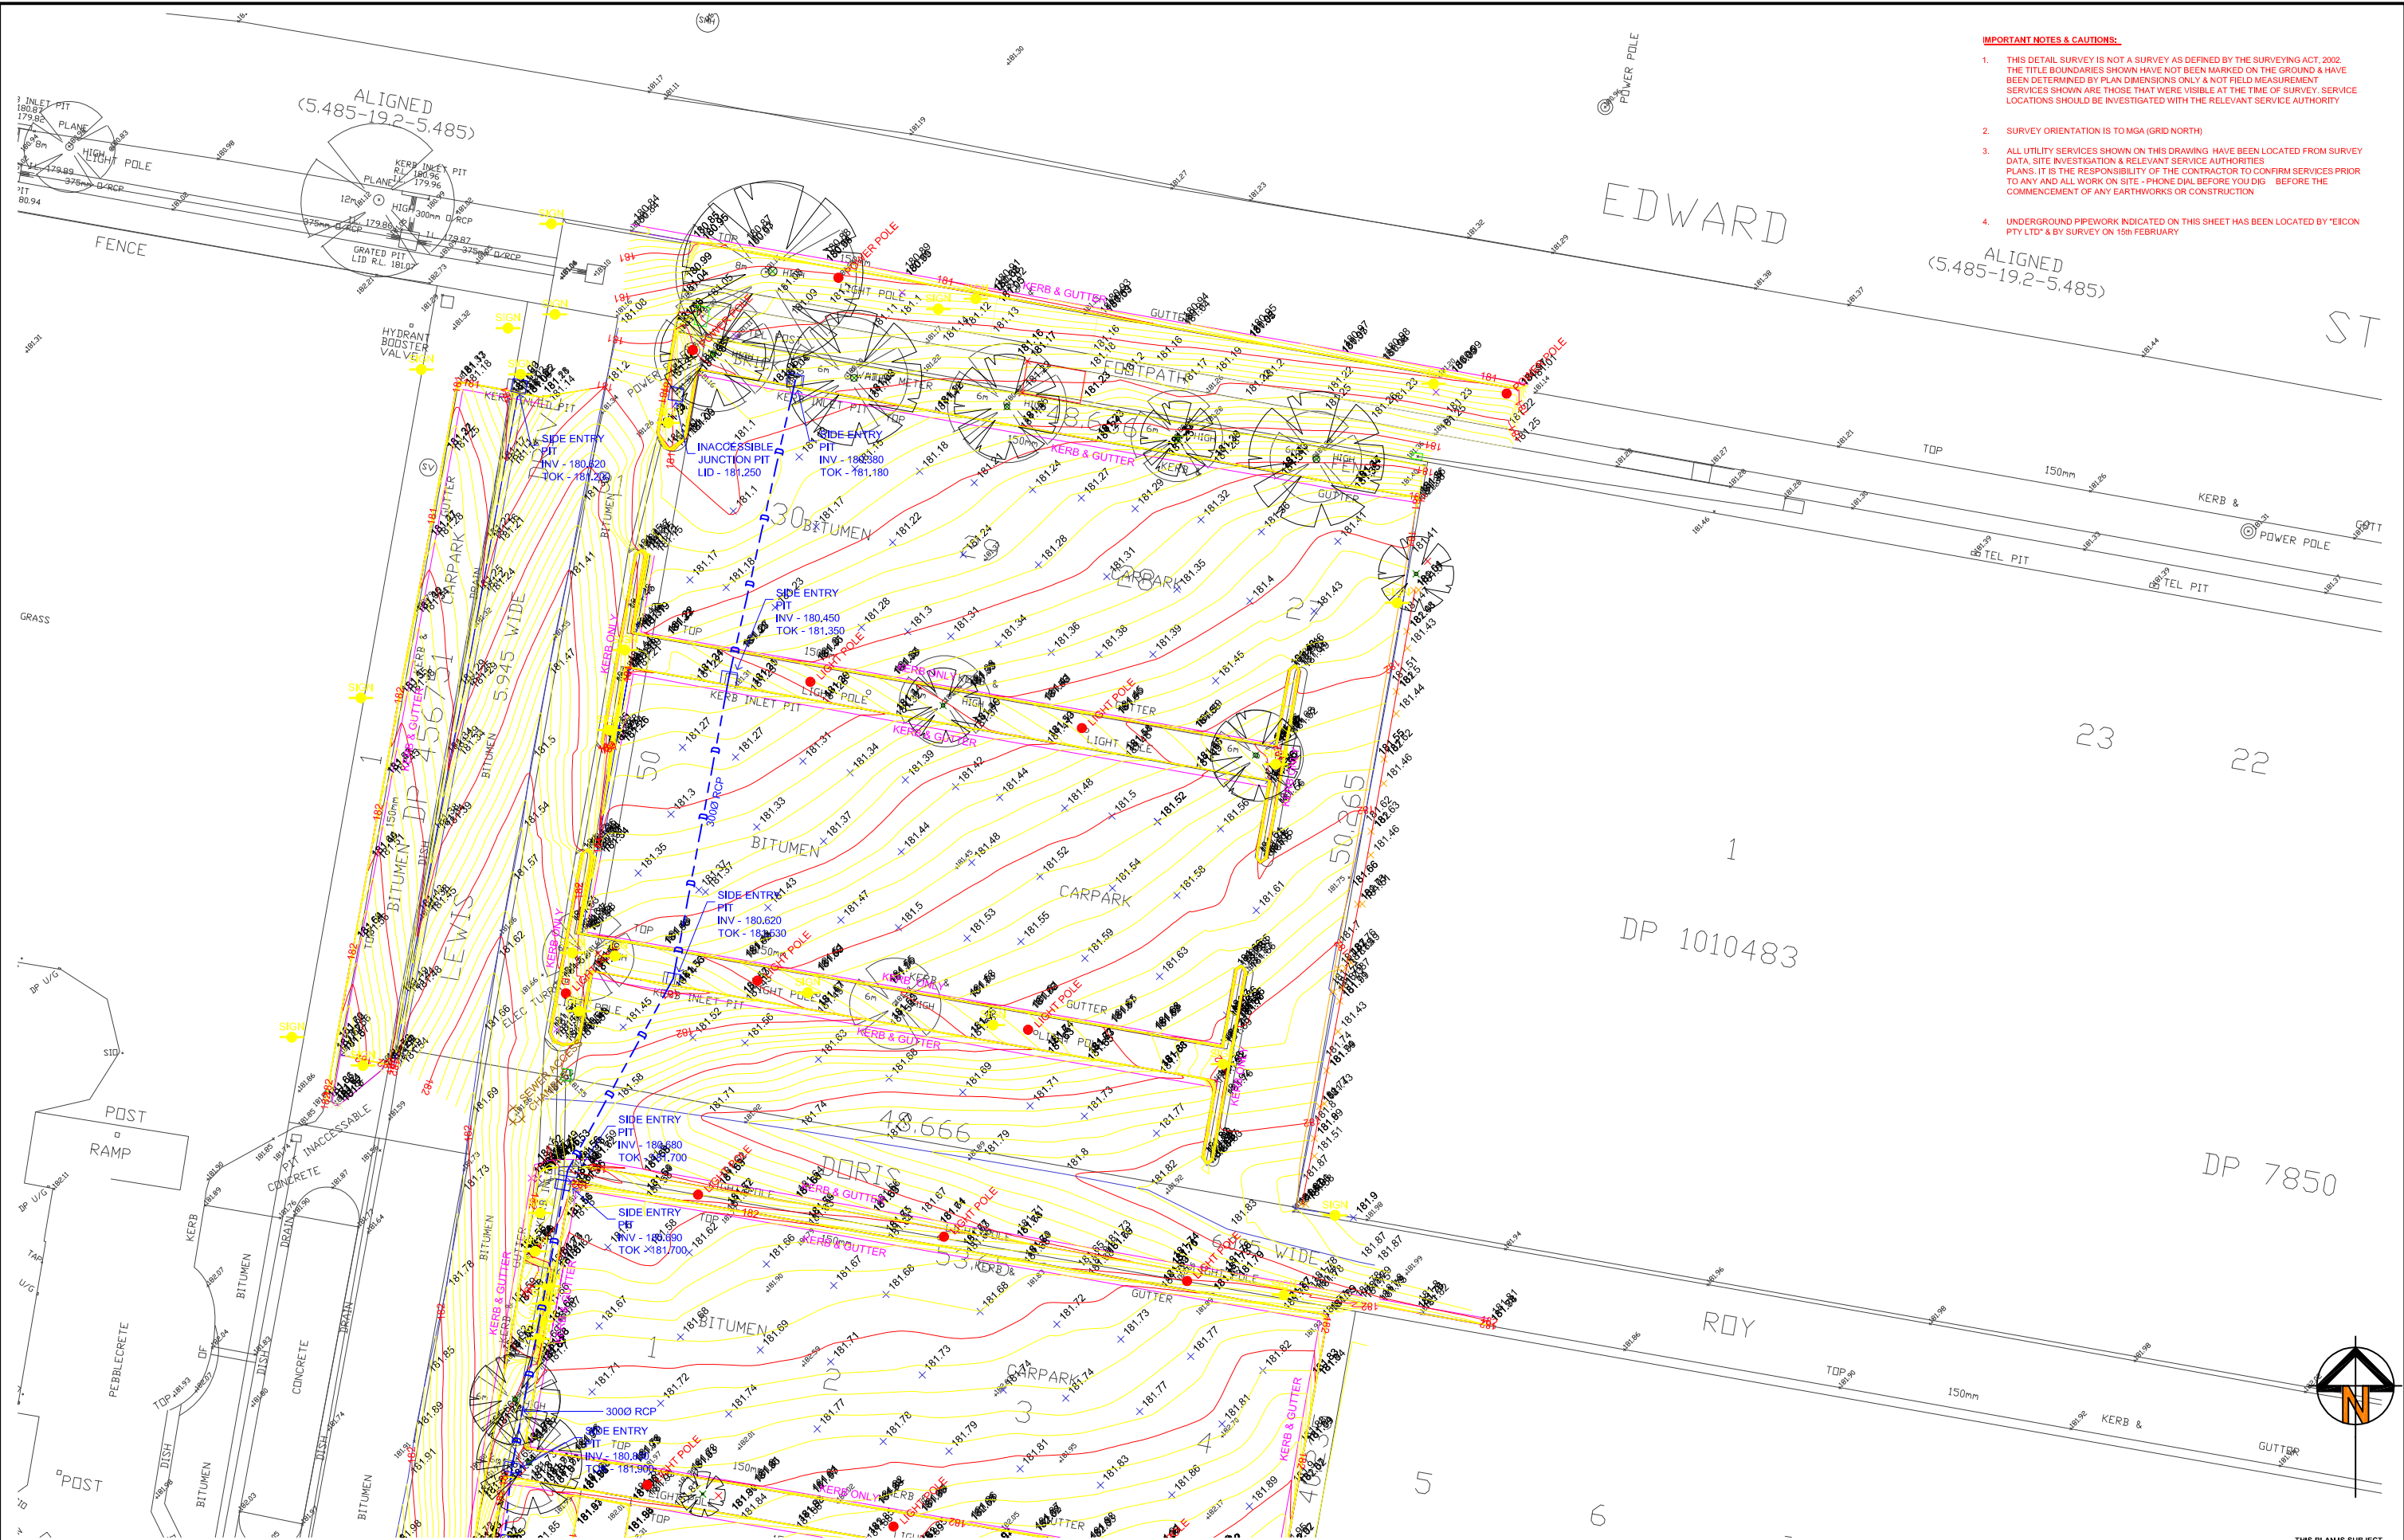

- IMPORTANT NOTES & CAUTIONS:**
1. THIS DETAIL SURVEY IS NOT A SURVEY AS DEFINED BY THE SURVEYING ACT, 2002. THE TITLE BOUNDARIES SHOWN HAVE NOT BEEN MARKED ON THE GROUND & HAVE BEEN DETERMINED BY PLAN DIMENSIONS ONLY & NOT FIELD MEASUREMENT. SERVICES SHOWN ARE THOSE THAT WERE VISIBLE AT THE TIME OF SURVEY. SERVICE LOCATIONS SHOULD BE INVESTIGATED WITH THE RELEVANT SERVICE AUTHORITY.
 2. SURVEY ORIENTATION IS TO MGA (GRID NORTH)
 3. ALL UTILITY SERVICES SHOWN ON THIS DRAWING HAVE BEEN LOCATED FROM SURVEY DATA, SITE INVESTIGATION & RELEVANT SERVICE AUTHORITIES PLANS. IT IS THE RESPONSIBILITY OF THE CONTRACTOR TO CONFIRM SERVICES PRIOR TO ANY AND ALL WORK ON SITE - PHONE DIAL BEFORE YOU DIG - BEFORE THE COMMENCEMENT OF ANY EARTHWORKS OR CONSTRUCTION
 4. UNDERGROUND PPEWORK INDICATED ON THIS SHEET HAS BEEN LOCATED BY "EICON PTY LTD" & BY SURVEY ON 15th FEBRUARY


PARTIAL LOCATION 1 OVERLAND FLOW PATH PLAN 1:200

L.G.Area: WAGGA WAGGA		Scale: A1 : 1:200 A3 : 1:400						DETAILED SURVEY & SERVICES LOCATION PLANS AT: WAGGA WAGGA BASE HOSPITAL FOR: CAPITAL INSIGHTS			RIVLAND SURVEYORS		DATE: 24-06-11	SHEET: 10 of 12
Locality: WAGGA WAGGA		Datum: A.H.D. Origin: SSM 8912 R.L.: 181.296									PH: 0412 508 518 chris@rivland.com.au www.rivland.com.au		SURVEYORS SIGNATURE:	REFERENCE:
				REV		AMENDMENT								

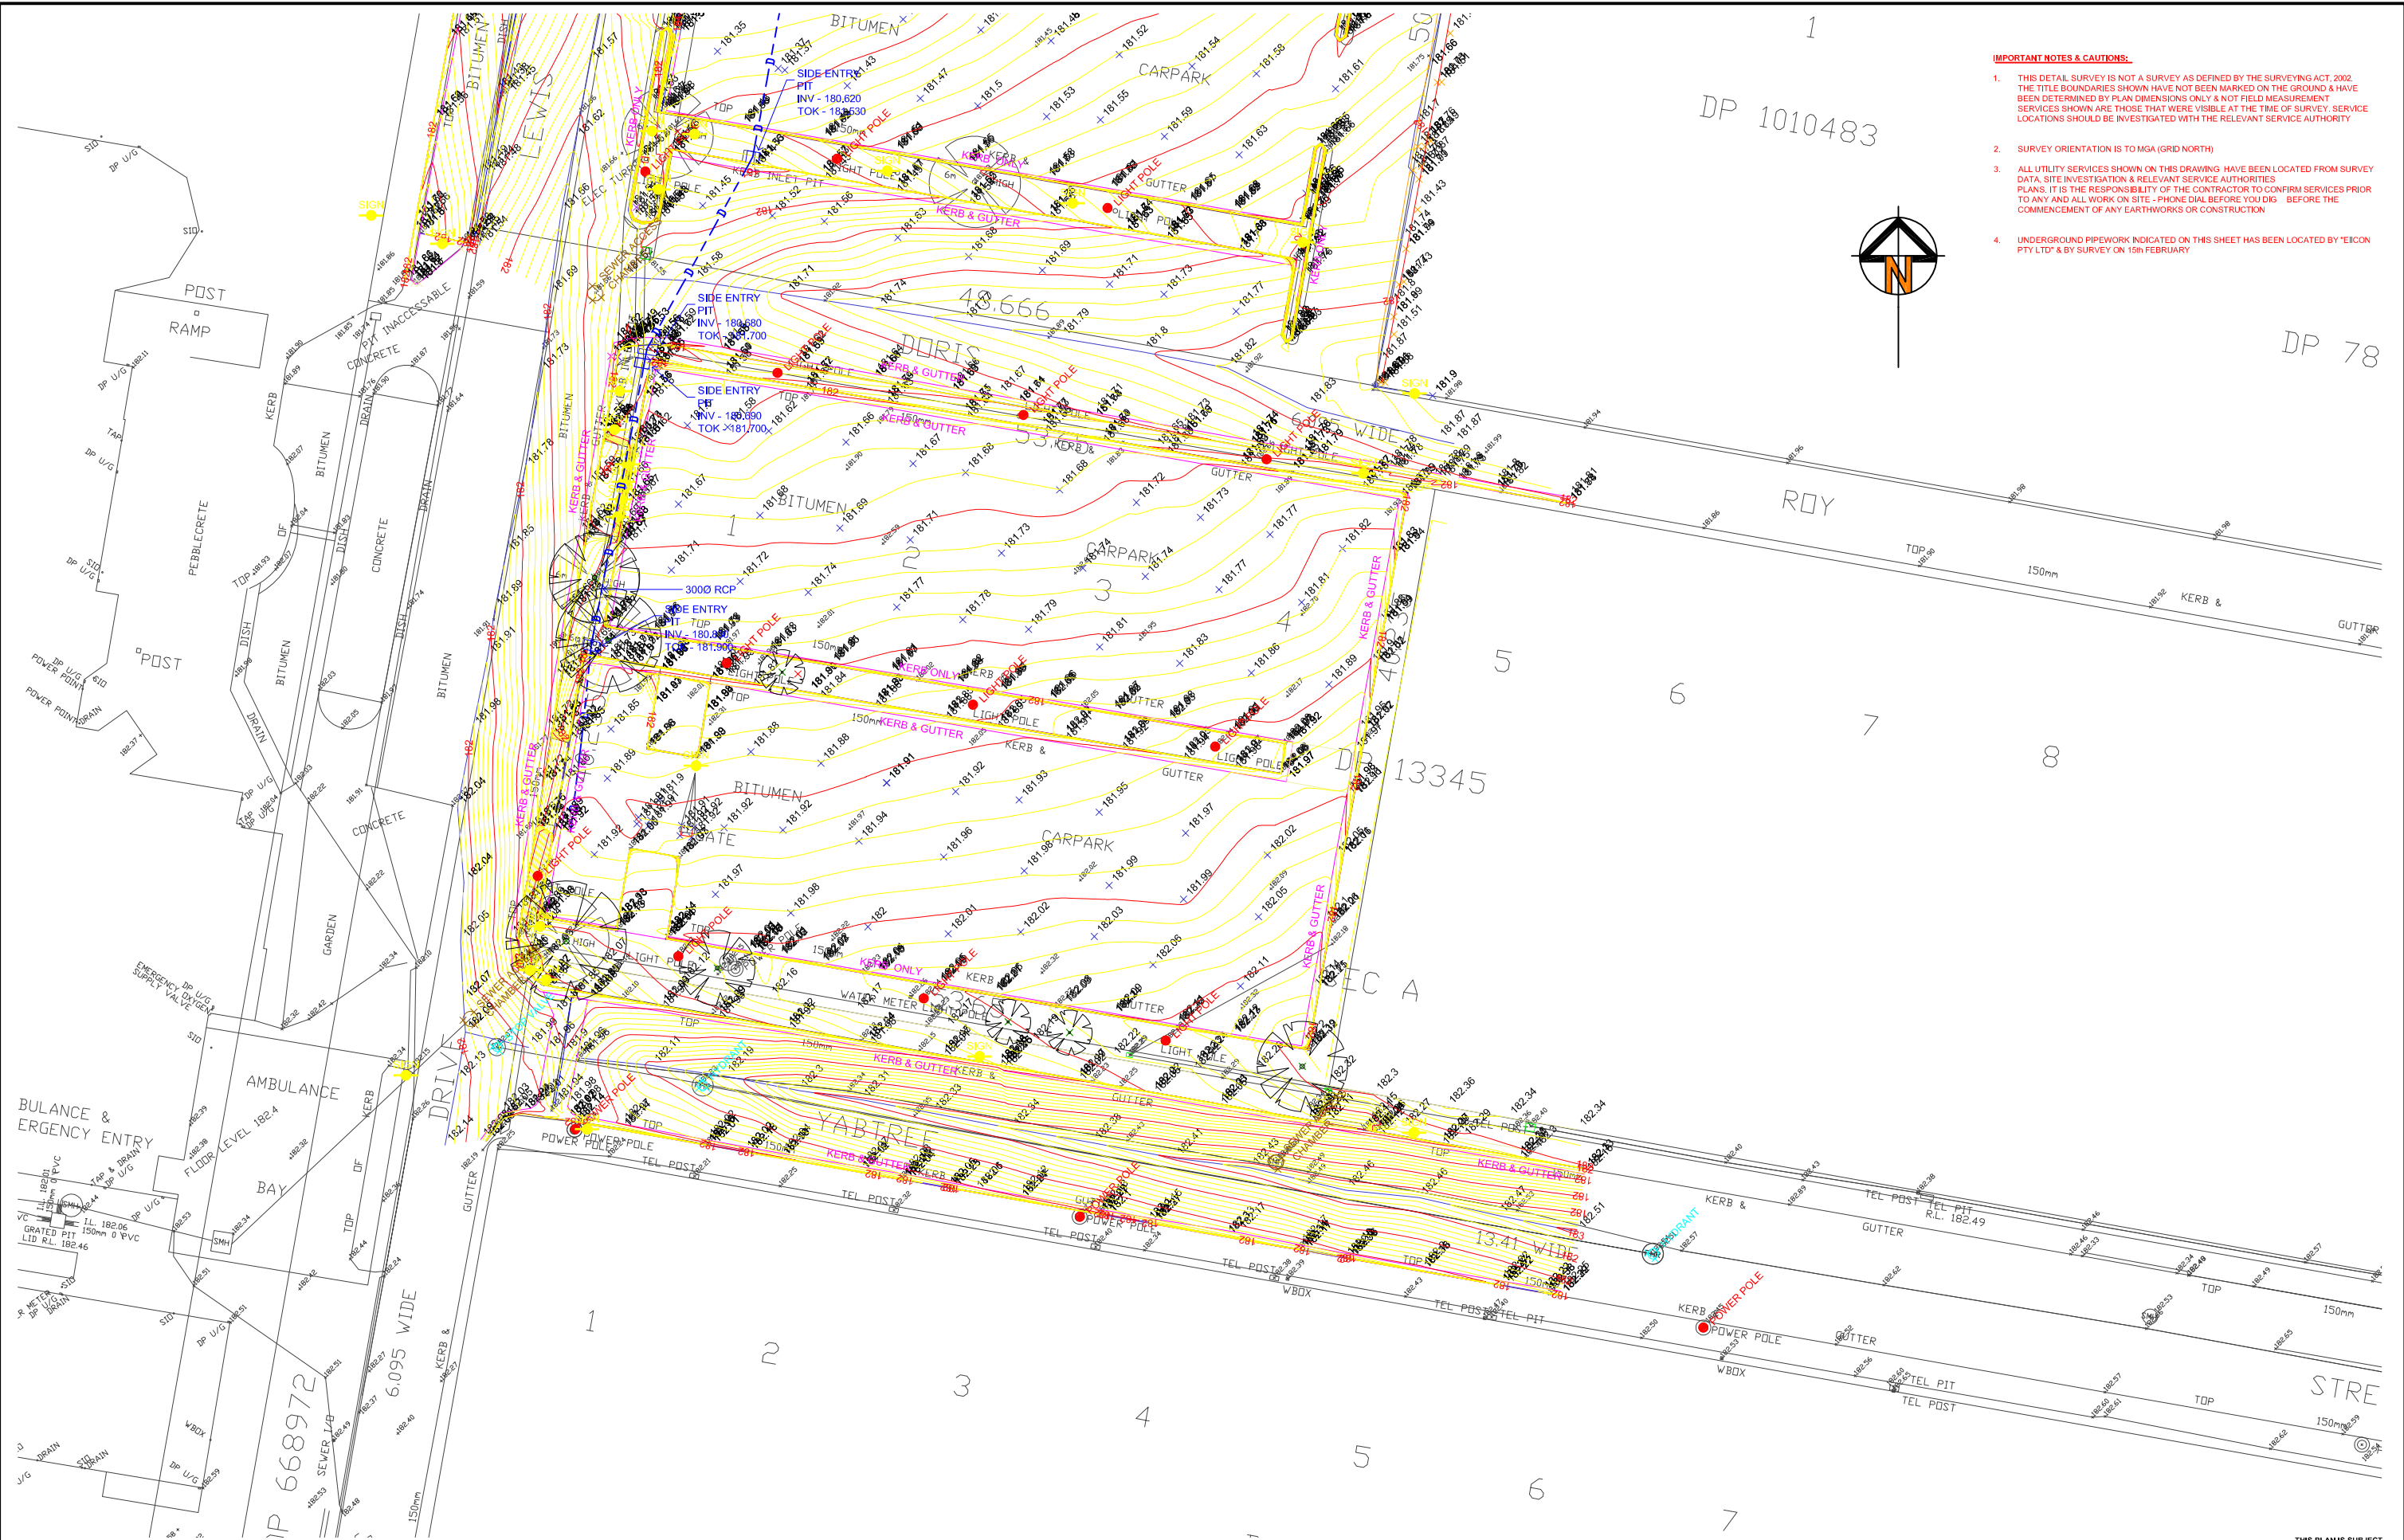

- IMPORTANT NOTES & CAUTIONS:**
1. THIS DETAIL SURVEY IS NOT A SURVEY AS DEFINED BY THE SURVEYING ACT, 2002. THE TITLE BOUNDARIES SHOWN HAVE NOT BEEN MARKED ON THE GROUND & HAVE BEEN DETERMINED BY PLAN DIMENSIONS ONLY & NOT FIELD MEASUREMENT. SERVICES SHOWN ARE THOSE THAT WERE VISIBLE AT THE TIME OF SURVEY. SERVICE LOCATIONS SHOULD BE INVESTIGATED WITH THE RELEVANT SERVICE AUTHORITY.
 2. SURVEY ORIENTATION IS TO MGA (GRID NORTH)
 3. ALL UTILITY SERVICES SHOWN ON THIS DRAWING HAVE BEEN LOCATED FROM SURVEY DATA, SITE INVESTIGATION & RELEVANT SERVICE AUTHORITIES PLANS. IT IS THE RESPONSIBILITY OF THE CONTRACTOR TO CONFIRM SERVICES PRIOR TO ANY AND ALL WORK ON SITE - PHONE DIAL BEFORE YOU DIG - BEFORE THE COMMENCEMENT OF ANY EARTHWORKS OR CONSTRUCTION.
 4. UNDERGROUND PIPEWORK INDICATED ON THIS SHEET HAS BEEN LOCATED BY 'EICON PTY LTD' & BY SURVEY ON 15th FEBRUARY

PARTIAL LOCATION 1 OVERLAND FLOW PATH PLAN 1:200

L.G.Area: WAGGA WAGGA	Scale: A1 : 1:200 A3 : 1:400					DETAILED SURVEY & SERVICES LOCATION PLANS AT: WAGGA WAGGA BASE HOSPITAL FOR: CAPITAL INSIGHTS	 RIVLAND SURVEYORS PH: 0412 508 518 chris@rivland.com.au www.rivland.com.au	DATE: 24-06-11	SHEET: 11 of 12
Locality: WAGGA WAGGA	Datum: A.H.D. Origin: SSM 8912 R.L.: 181.296							SURVEYORS SIGNATURE:	REFERENCE: 11003

