


APPENDIX A

Site Survey

DETAILED SURVEY &
SERVICES LOCATION PLANS
AT: WAGGA WAGGA BASE HOSPITAL
WAGGA WAGGA, NSW 2650
FOR: CAPITAL INSIGHTS

Sheet List Table	
Sheet Number	Sheet Title
1	COVER PAGE
2	PARTIAL TEMPORARY CARPARK PLAN
3	PARTIAL TEMPORARY CARPARK PLAN
4	PARTIAL EXISTING CARPARK SERVICES PLAN
5	PARTIAL EXISTING CARPARK SERVICES PLAN
6	LEWIS DRIVE SERVICES PLAN
7	YATHONG STREET SERVICES PLAN
8	LOCATION 2 DETAIL & SERVICES PLAN
9	EMERGENCY DEPARTMENT DETAIL & LEVELS PLAN & TOWER BUILDING ROOF LEVELS PLAN
10	PARTIAL LOCATION 1 OVERLAND FLOW PATH PLAN
11	PARTIAL LOCATION 1 OVERLAND FLOW PATH PLAN
12	CO-ORDINATES LOCATION PLAN
13	CENTRAL BUILDING SERVICES

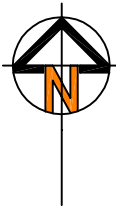

OVERALL SITE PLAN NTS

L.G.Area: WAGGA WAGGA	Scale: A1 : NTS A3 : NTS		
Locality: WAGGA WAGGA	Datum: A.H.D. Origin: SSM 8912 R.L.: 181.296		
		REV	AMENDMENT
			DATE

DETAILED SURVEY & SERVICES LOCATION PLANS
AT: WAGGA WAGGA BASE HOSPITAL
FOR: CAPITAL INSIGHTS




**RIVLAND
SURVEYORS**
PH: 0412 508 518
chris@rivland.com.au
www.rivland.com.au

DATE:
24-06-11
SURVEYORS SIGNATURE:


SHEET:
1 of 12
REFERENCE:
11003

THIS PLAN IS SUBJECT
TO COPYRIGHT LAW &
MUST NOT BE REPRODUCED
WITHOUT WRITTEN
AUTHORITY

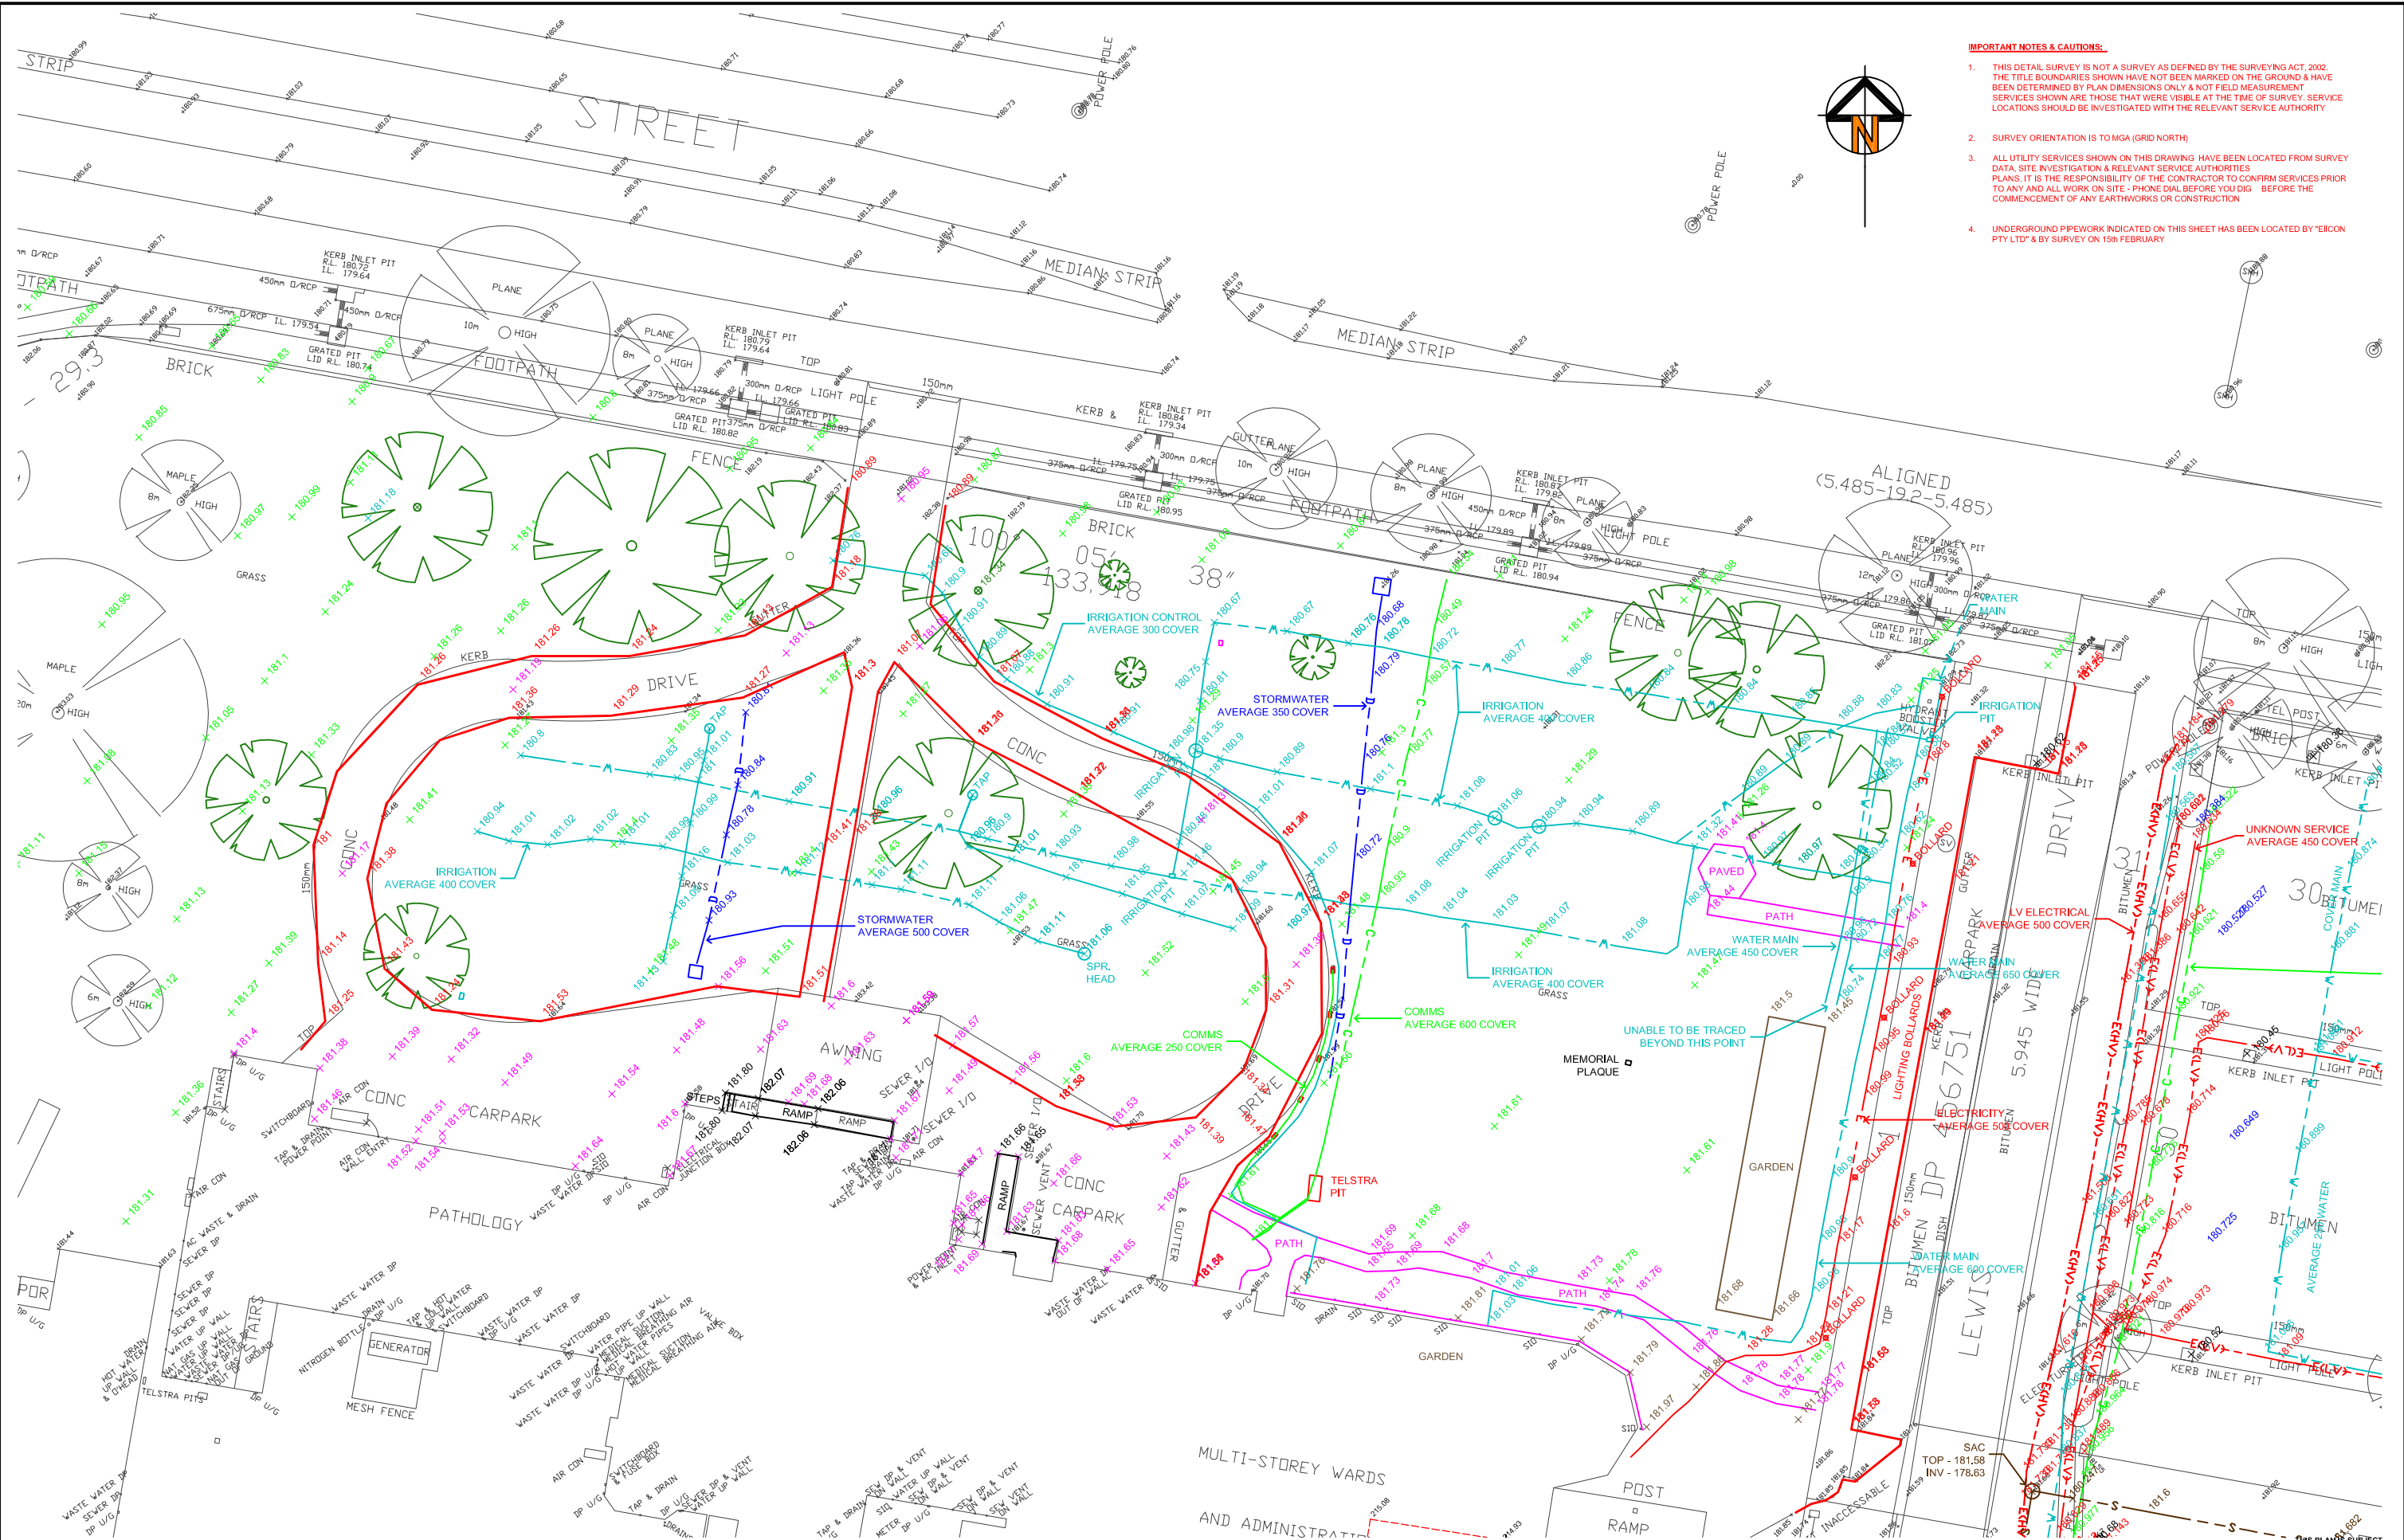


- IMPORTANT NOTES & CAUTIONS:**
1. THIS DETAIL SURVEY IS NOT A SURVEY AS DEFINED BY THE SURVEYING ACT, 2002. THE TITLE BOUNDARIES SHOWN HAVE NOT BEEN MARKED ON THE GROUND & HAVE BEEN DETERMINED BY PLAN DIMENSIONS ONLY & NOT FIELD MEASUREMENT. SERVICES SHOWN ARE THOSE THAT WERE VISIBLE AT THE TIME OF SURVEY. SERVICE LOCATIONS SHOULD BE INVESTIGATED WITH THE RELEVANT SERVICE AUTHORITY
 2. SURVEY ORIENTATION IS TO MGA (GRID NORTH)
 3. ALL UTILITY SERVICES SHOWN ON THIS DRAWING HAVE BEEN LOCATED FROM SURVEY DATA. SITE INVESTIGATION & RELEVANT SERVICE AUTHORITIES. IT IS THE RESPONSIBILITY OF THE CONTRACTOR TO CONFIRM SERVICES PRIOR TO ANY AND ALL WORK ON SITE - PHONE DIAL BEFORE YOU DIG - BEFORE THE COMMENCEMENT OF ANY EARTHWORKS OR CONSTRUCTION
 4. UNDERGROUND PIPEWORK INDICATED ON THIS SHEET HAS BEEN LOCATED BY "EICON PTY LTD" & BY SURVEY ON 15th FEBRUARY

PARTIAL TEMPORARY CARPARK PLAN 1:200

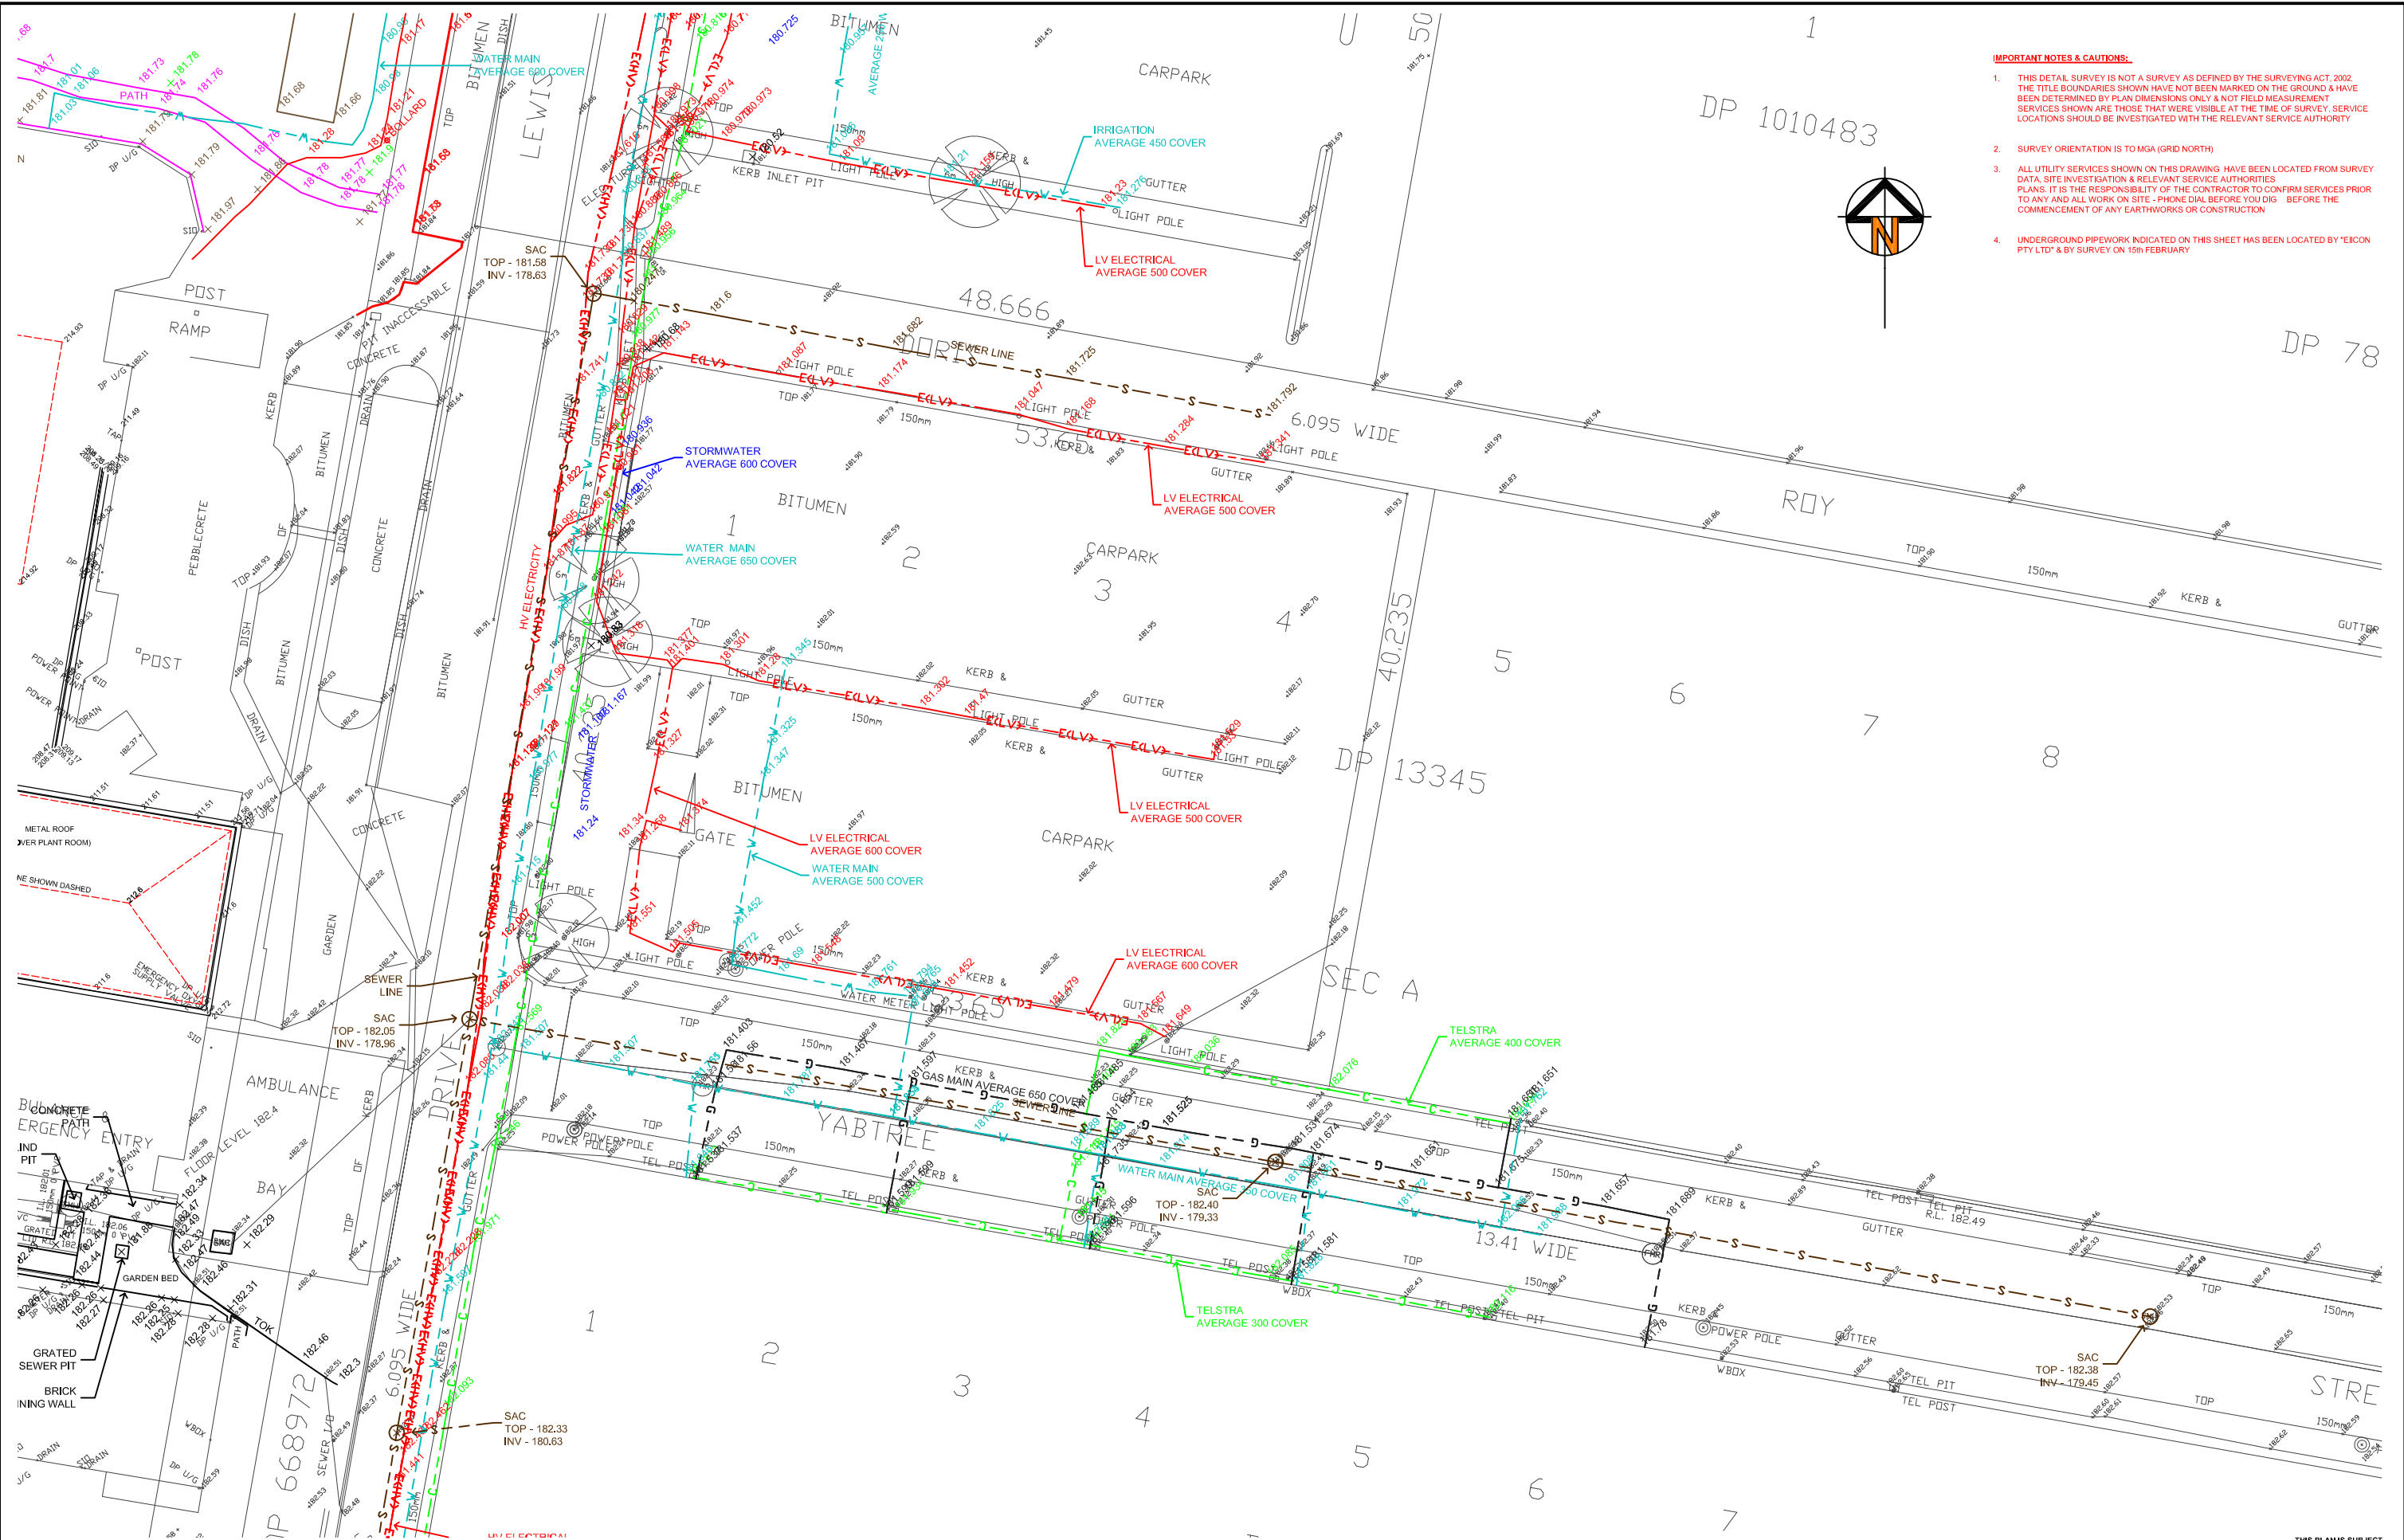

- IMPORTANT NOTES & CAUTIONS:**
1. THIS DETAIL SURVEY IS NOT A SURVEY AS DEFINED BY THE SURVEYING ACT, 2002. THE TITLE BOUNDARIES SHOWN HAVE NOT BEEN MARKED ON THE GROUND & HAVE BEEN DETERMINED BY PLAN DIMENSIONS ONLY & NOT FIELD MEASUREMENT. SERVICES SHOWN ARE THOSE THAT WERE VISIBLE AT THE TIME OF SURVEY. SERVICE LOCATIONS SHOULD BE INVESTIGATED WITH THE RELEVANT SERVICE AUTHORITY.
 2. SURVEY ORIENTATION IS TO MGA (GRID NORTH).
 3. ALL UTILITY SERVICES SHOWN ON THIS DRAWING HAVE BEEN LOCATED FROM SURVEY DATA, SITE INVESTIGATION & RELEVANT SERVICE AUTHORITIES PLANS. IT IS THE RESPONSIBILITY OF THE CONTRACTOR TO CONFIRM SERVICES PRIOR TO ANY AND ALL WORK ON SITE - PHONE DIAL BEFORE YOU DIG - BEFORE THE COMMENCEMENT OF ANY EARTHWORKS OR CONSTRUCTION.
 4. UNDERGROUND PIPEWORK INDICATED ON THIS SHEET HAS BEEN LOCATED BY 'EICON PTY LTD' & BY SURVEY ON 15th FEBRUARY.

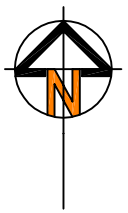

PARTIAL EXISTING CARPARK SERVICES PLAN 1:200

L.G.Area:	Scale:				
WAGGA WAGGA	A1 : 1:200				
	A3 : 1:400				
Locality:	Datum: A.H.D.				
WAGGA WAGGA	Origin: SSM 8912				
	R.L.: 181.296				
REV	AMENDMENT				DATE

DETAILED SURVEY & SERVICES LOCATION PLANS
AT: WAGGA WAGGA BASE HOSPITAL
FOR: CAPITAL INSIGHTS




RIVLAND SURVEYORS
PH: 0412 508 518
chris@rivland.com.au
www.rivland.com.au

DATE: **24-06-11**
SURVEYORS SIGNATURE:

SHEET: **5 of 12**
REFERENCE: **11003**

THIS PLAN IS SUBJECT TO COPYRIGHT LAW & MUST NOT BE REPRODUCED WITHOUT WRITTEN AUTHORITY

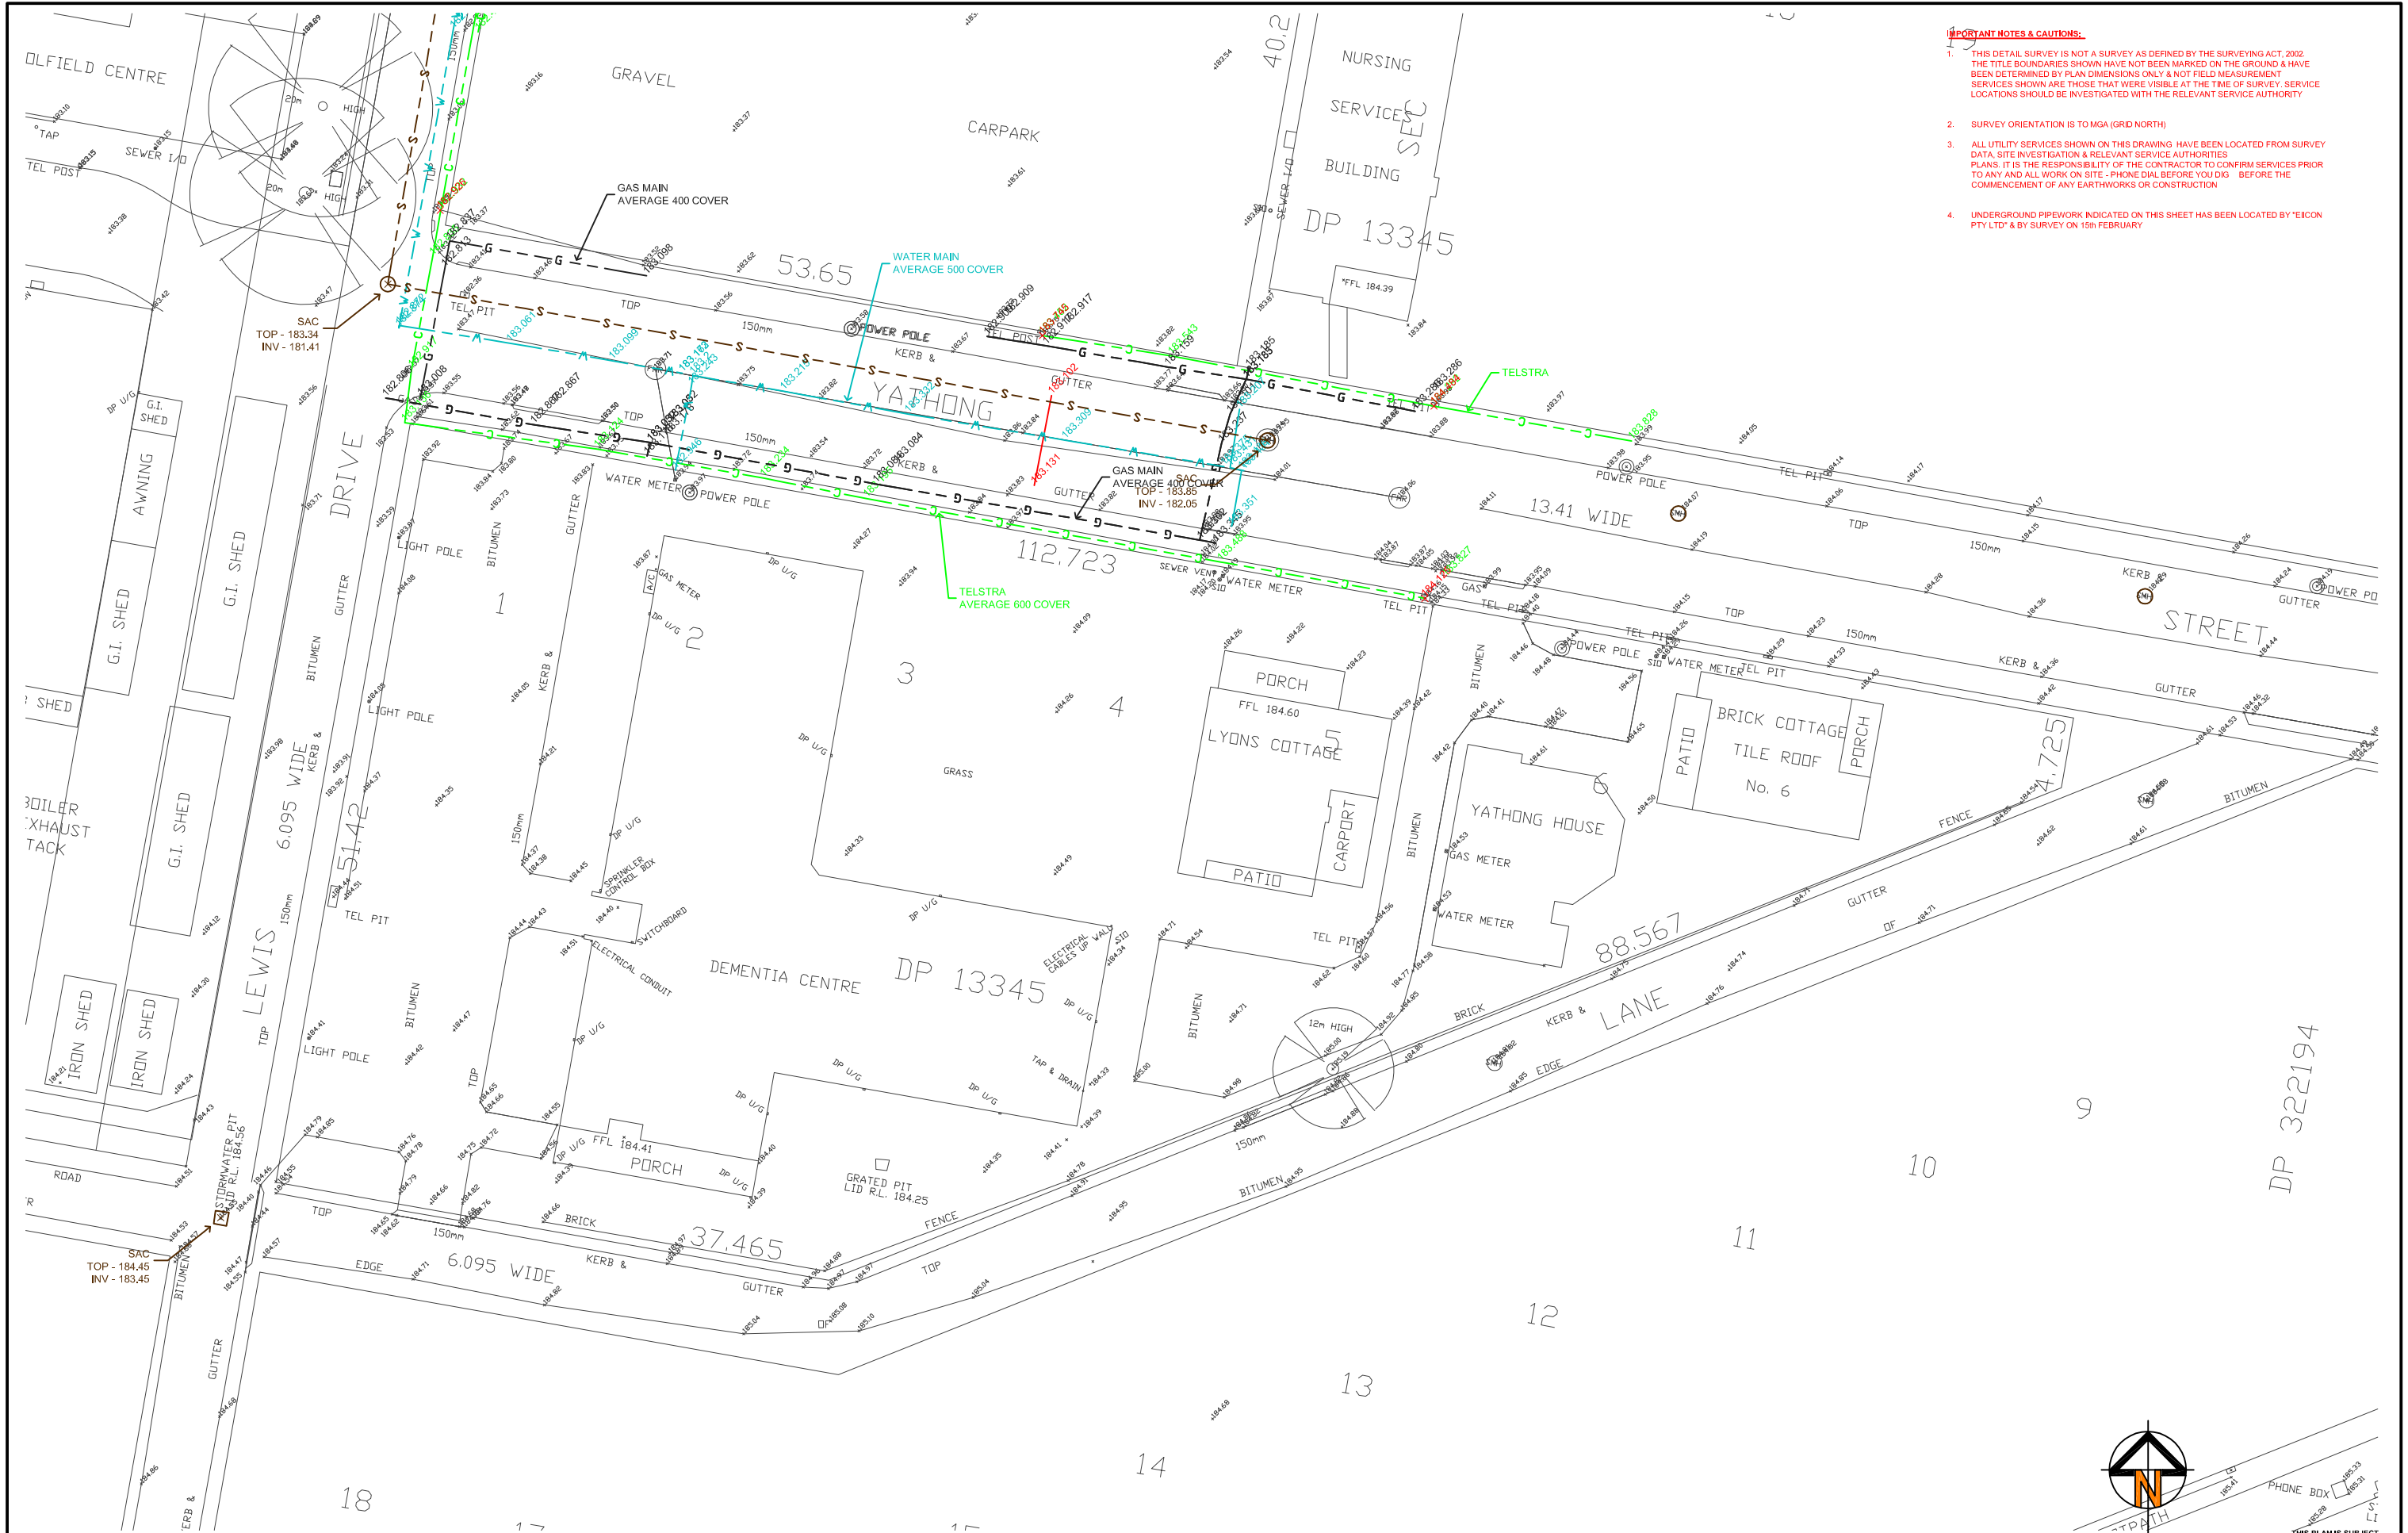


- IMPORTANT NOTES & CAUTIONS:**
- THIS DETAIL SURVEY IS NOT A SURVEY AS DEFINED BY THE SURVEYING ACT, 2002. THE TITLE BOUNDARIES SHOWN HAVE NOT BEEN MARKED ON THE GROUND & HAVE BEEN DETERMINED BY PLAN DIMENSIONS ONLY & NOT FIELD MEASUREMENT SERVICES SHOWN ARE THOSE THAT WERE VISIBLE AT THE TIME OF SURVEY. SERVICE LOCATIONS SHOULD BE INVESTIGATED WITH THE RELEVANT SERVICE AUTHORITY
 - SURVEY ORIENTATION IS TO MGA (GRID NORTH)
 - ALL UTILITY SERVICES SHOWN ON THIS DRAWING HAVE BEEN LOCATED FROM SURVEY DATA. SITE INVESTIGATION & RELEVANT SERVICE AUTHORITIES PLANS. IT IS THE RESPONSIBILITY OF THE CONTRACTOR TO CONFIRM SERVICES PRIOR TO ANY AND ALL WORK ON SITE - PHONE DIAL BEFORE YOU DIG - BEFORE THE COMMENCEMENT OF ANY EARTHWORKS OR CONSTRUCTION
 - UNDERGROUND PIPEWORK INDICATED ON THIS SHEET HAS BEEN LOCATED BY "EICON PTY LTD" & BY SURVEY ON 15th FEBRUARY

YATHONG STREET SERVICES PLAN 1:200

L.G.Area: WAGGA WAGGA	Scale: A1 : 1:200 A3 : 1:400				
Locality: WAGGA WAGGA	Datum: A.H.D. Origin: SSM 8912 R.L.: 181.296				
		REV	AMENDMENT		DATE

DETAILED SURVEY & SERVICES LOCATION PLANS
AT: WAGGA WAGGA BASE HOSPITAL
FOR: CAPITAL INSIGHTS



RIVLAND SURVEYORS
PH: 0412 508 518
chris@rivland.com.au
www.rivland.com.au

DATE: 24-06-11	SHEET: 7 of 12
SURVEYORS SIGNATURE:	REFERENCE: 11003