


BLOCK 10 - INDICATIVE TRAFFIC CONTROL PLAN (TCP - 2)

CENTRAL PARK BLOCKS 3B, 3C & 10 PROJECT APPLICATION

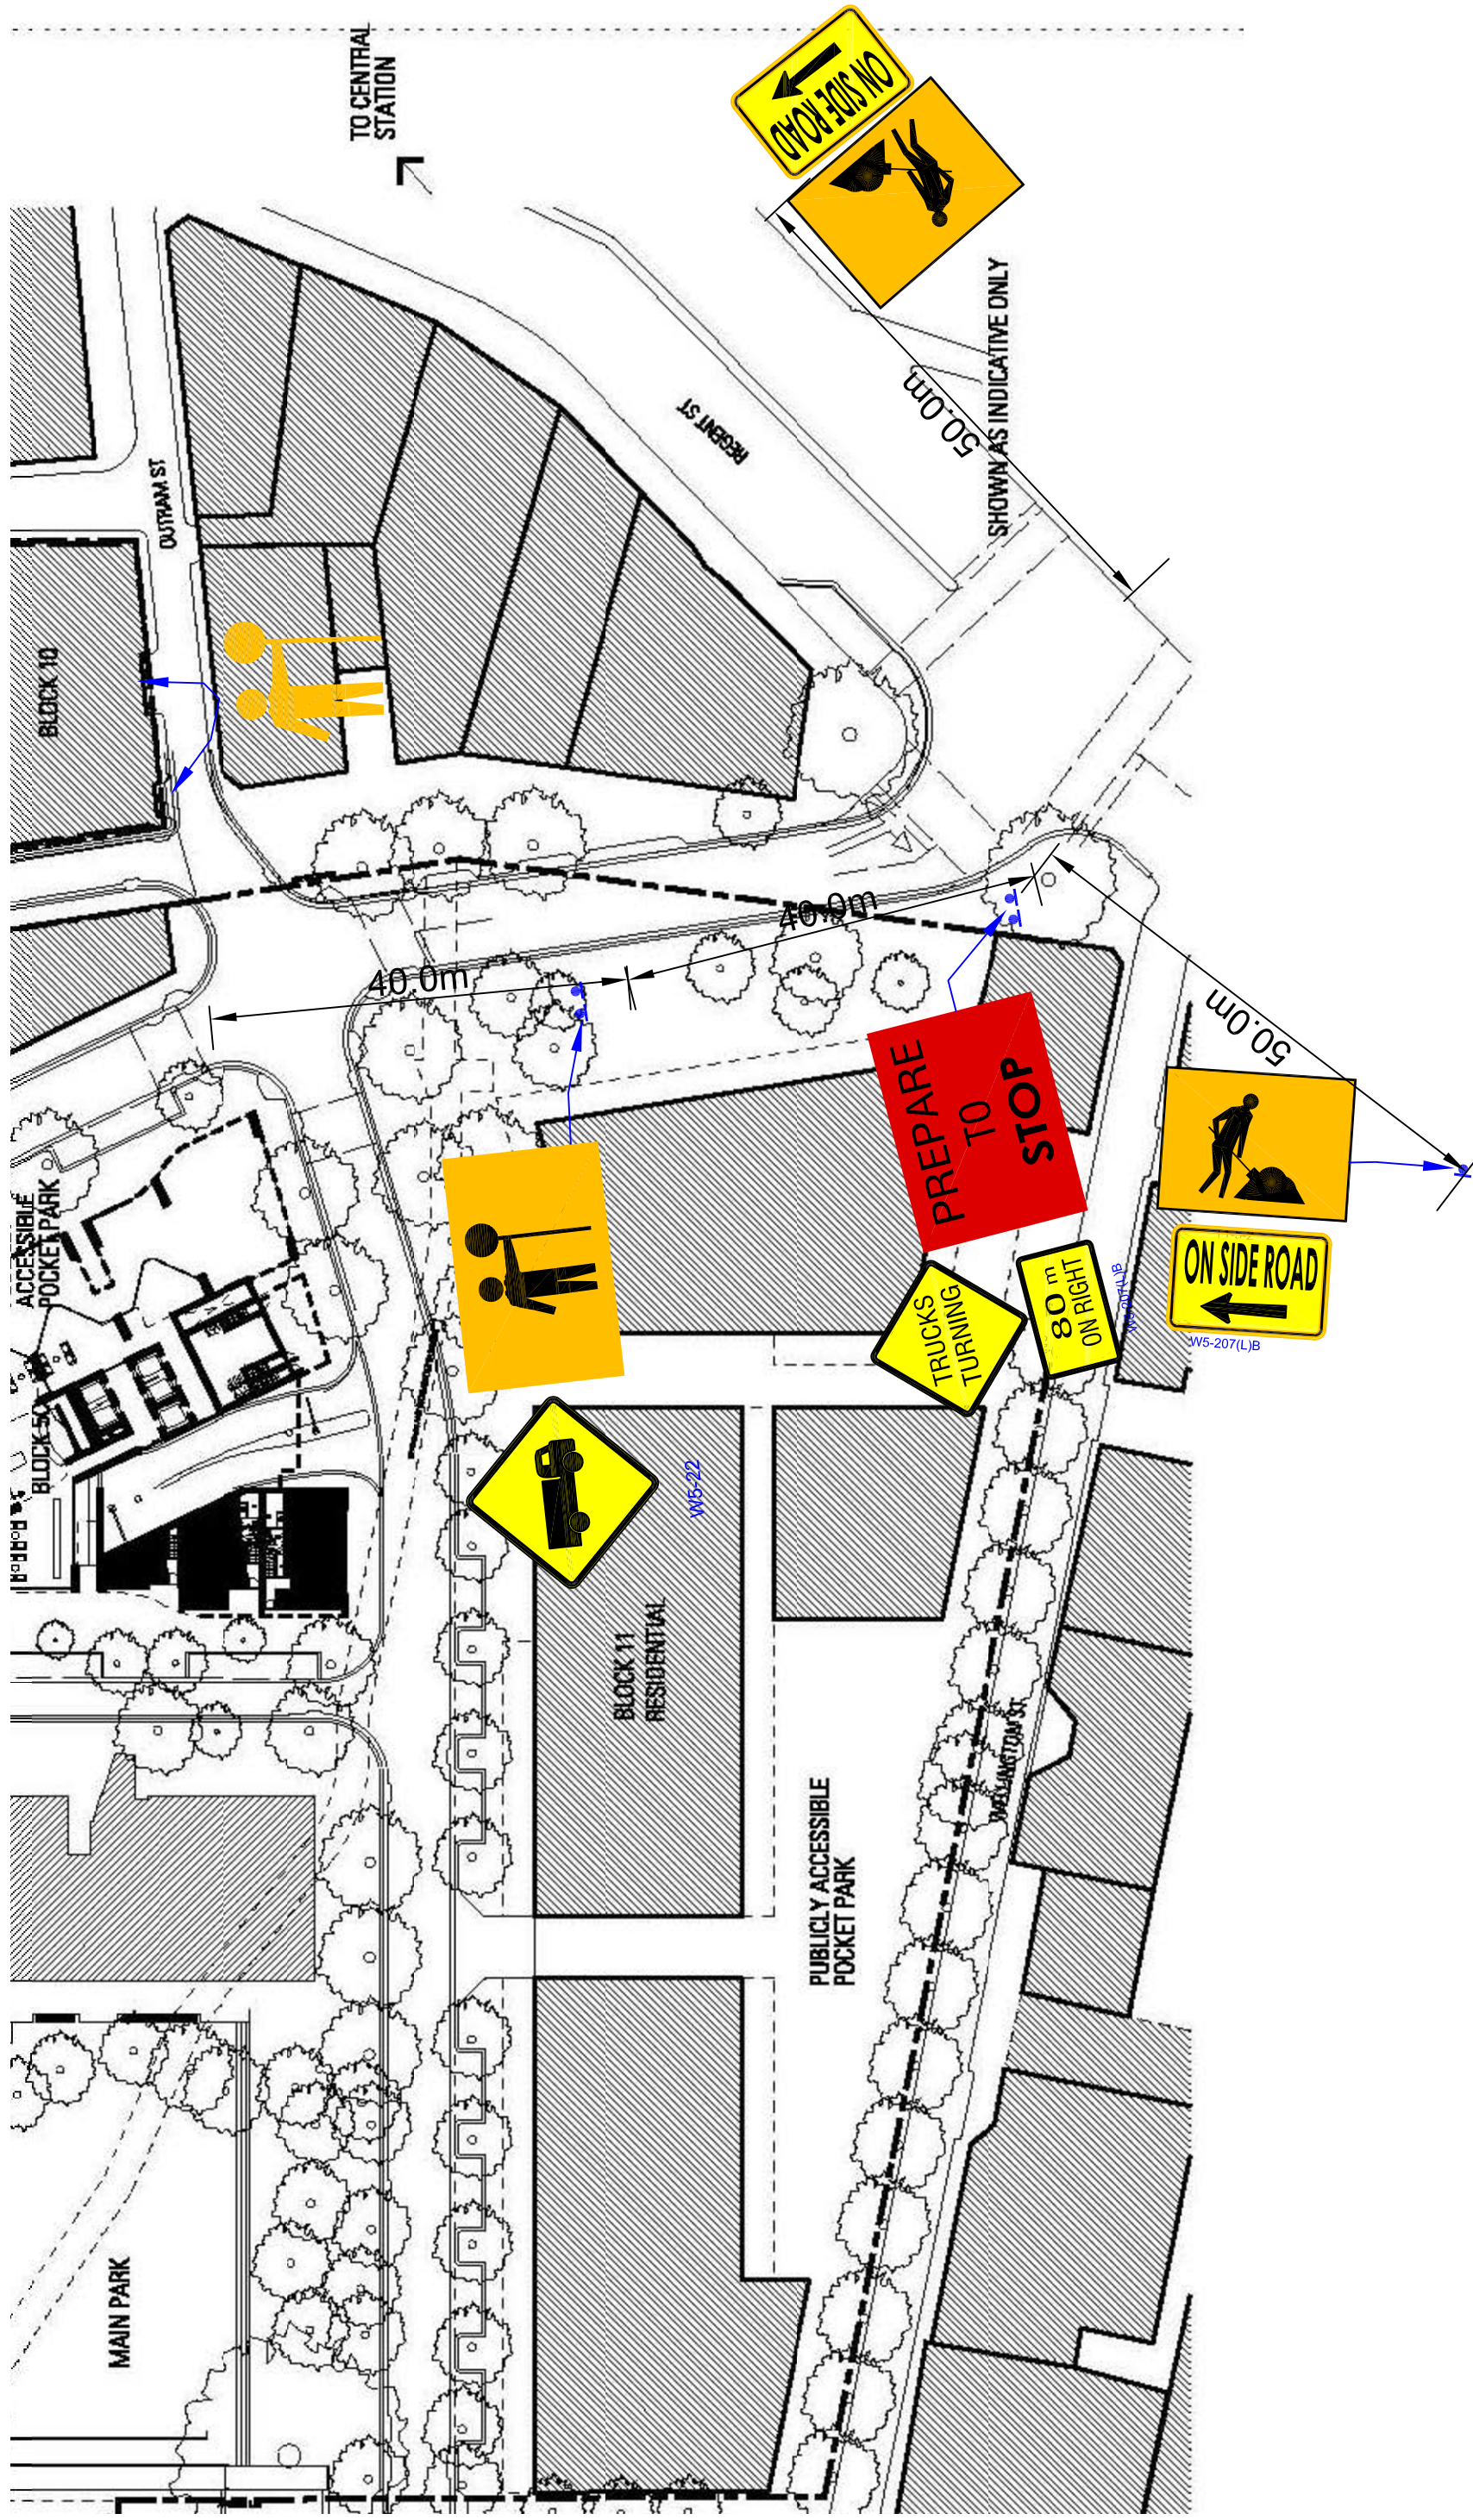

Scale: NTS

Appendix B 17m Truck and Dog Swept Paths