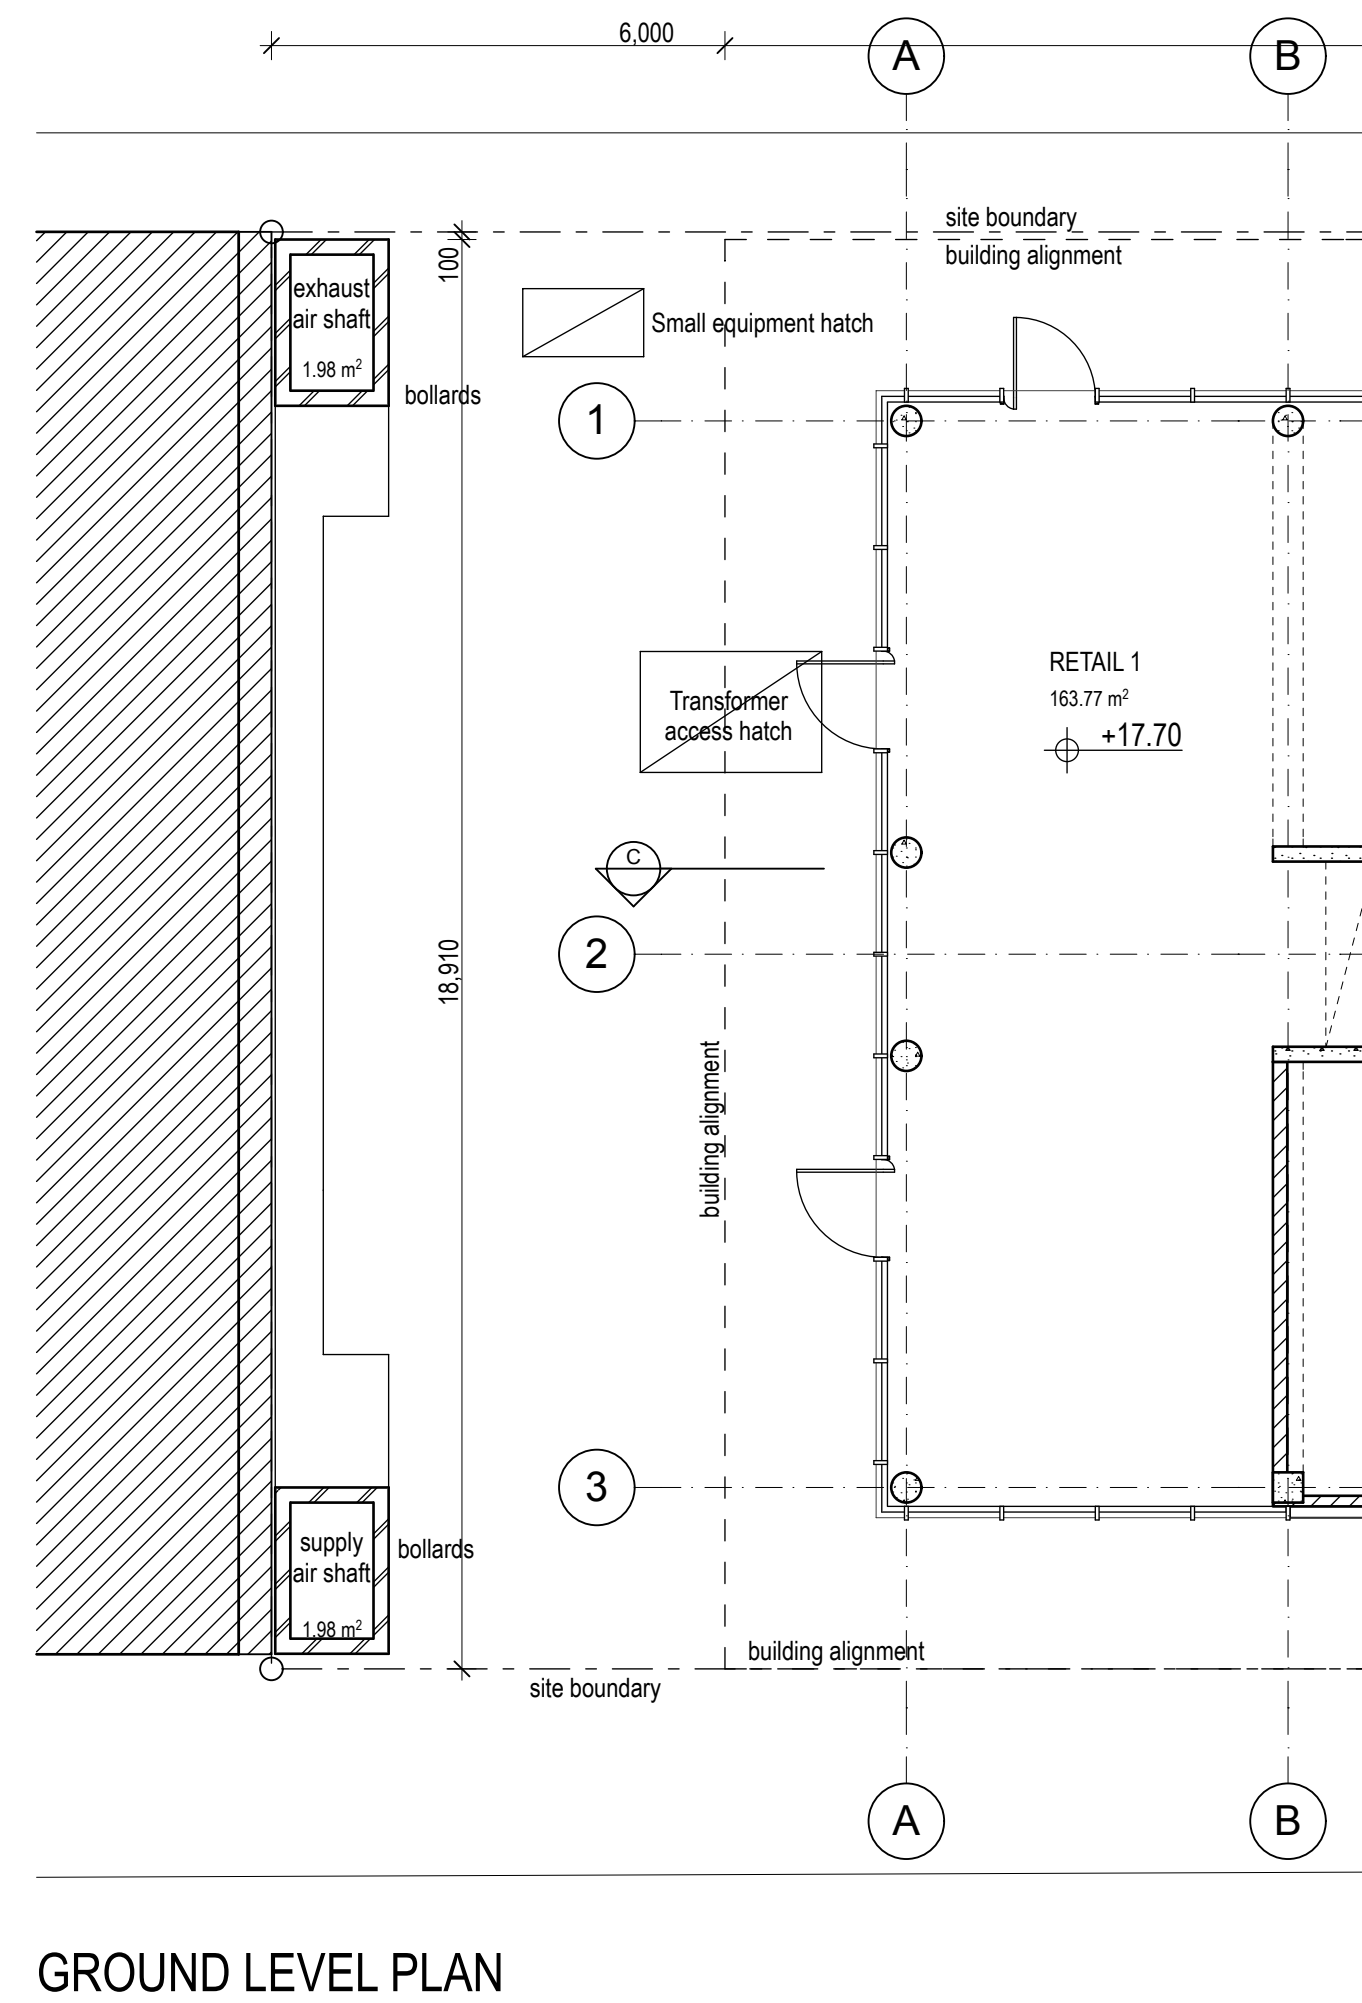
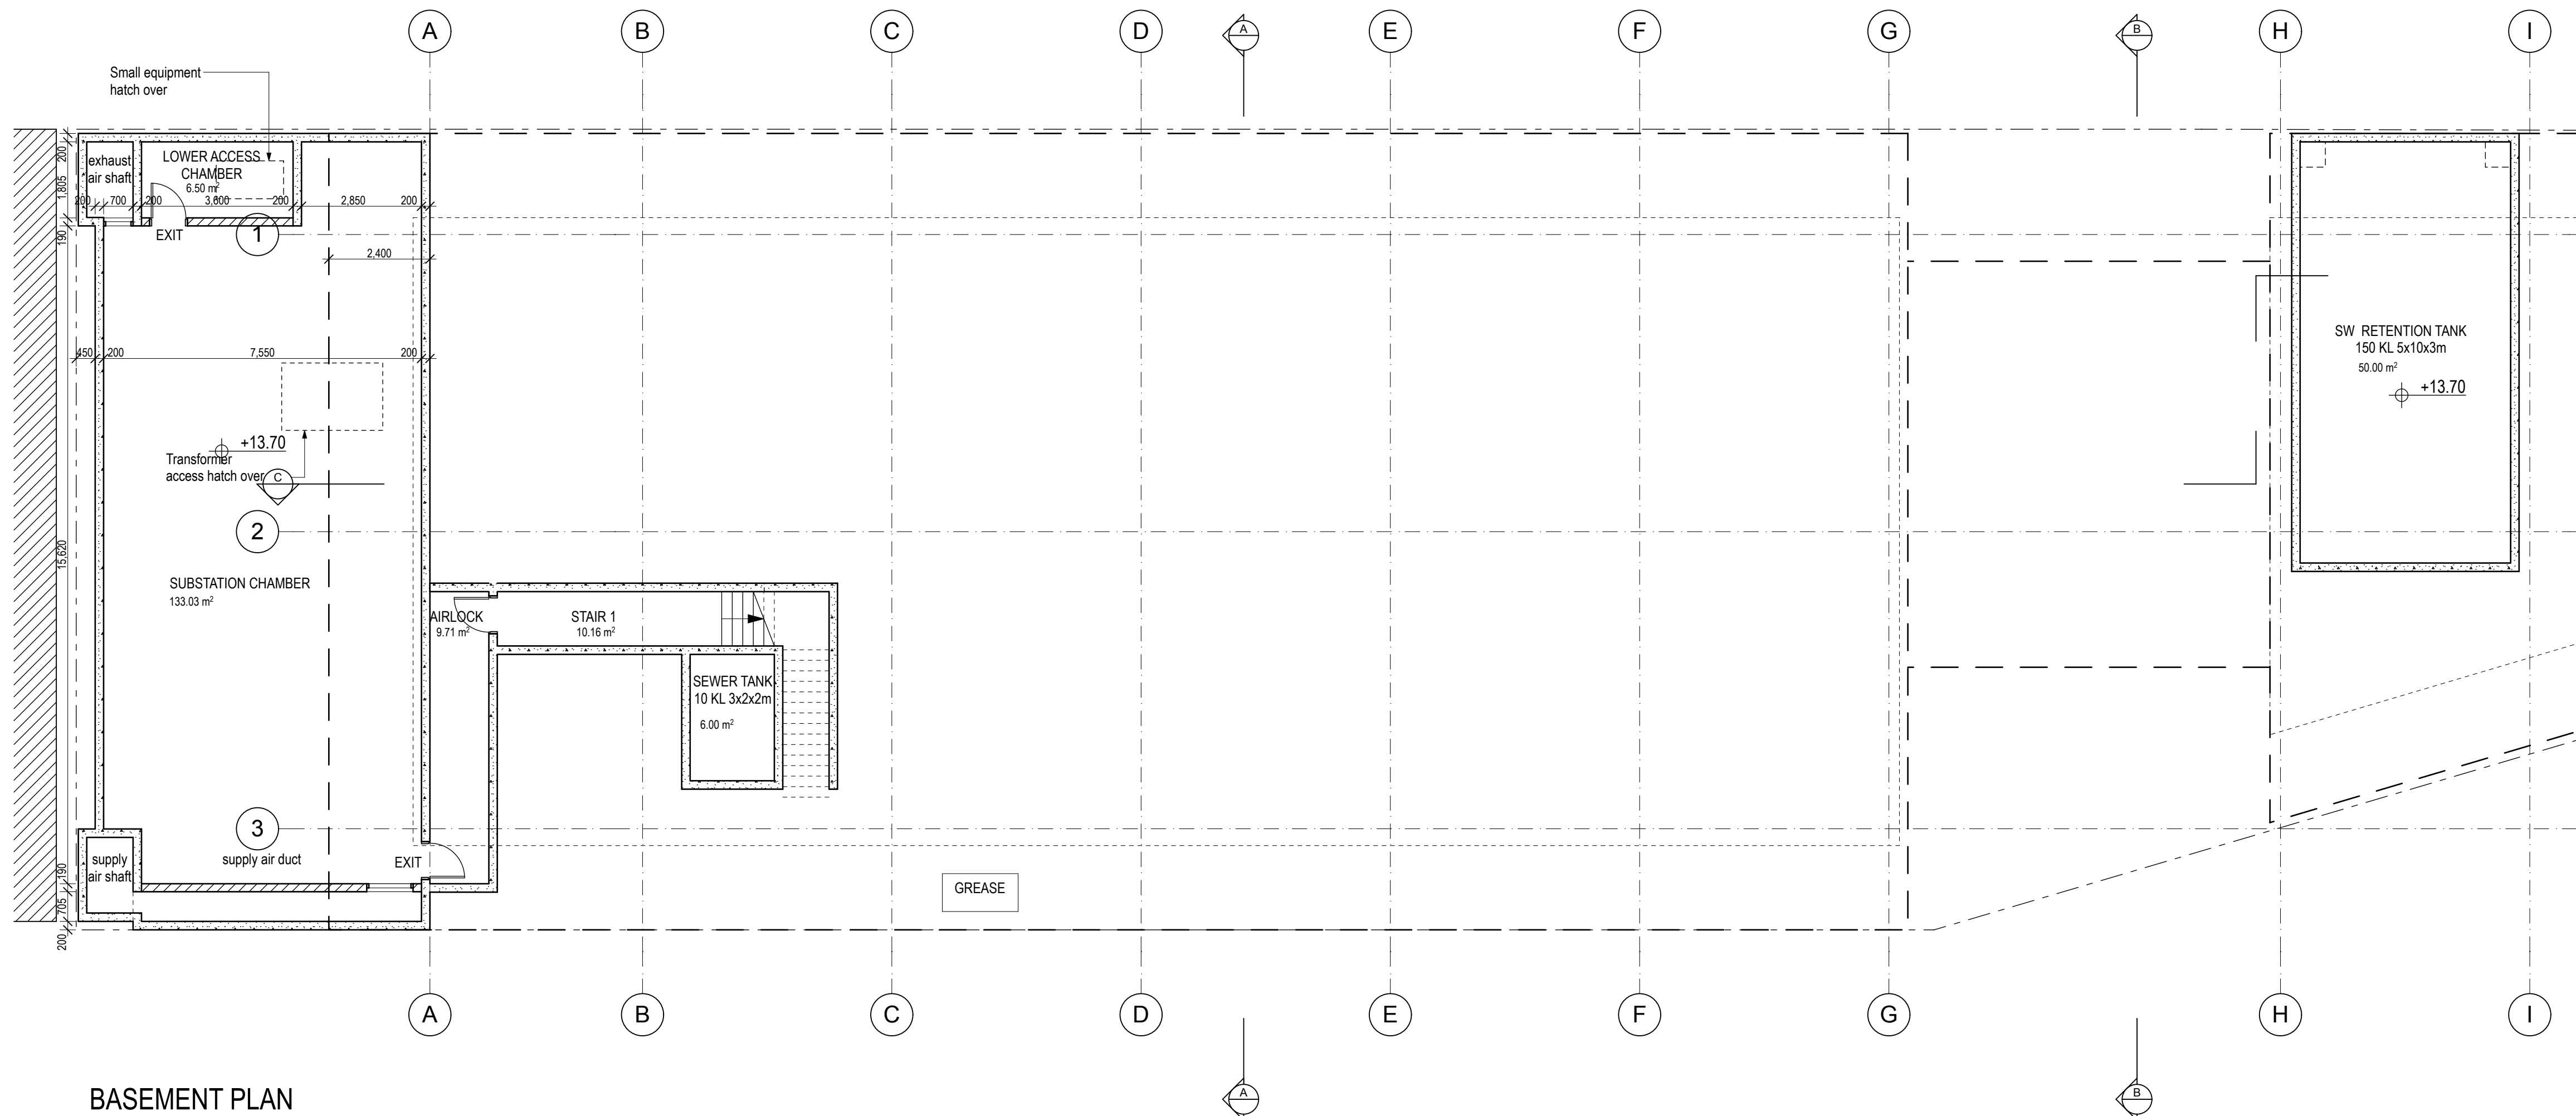


DATE	REV	NOTES :	NOTES: Do not scale off drawings. Use figured dimensions only. Report any discrepancies to the architect. These designs, plans, specifications and the copyright therein are the property of Tonkin Zulaika Greer Architects Pty Ltd. and must not be reproduced or copied wholly or in part without written permission of Tonkin Zulaika Greer Architects Pty Ltd.	CONTRACTOR T: ESD WSP BUILT ECOLOGY T: 02 8907 0900 E: alan.davis@wspgroup.com.au	CIVIL ENGINEER WSP BUILDINGS T: 02 9439 2633 E: swishier@hugesrueman.com.au	ELECTRICAL ENGINEER WSP BUILDINGS T: 02 8907 0900 E: rob.beck@wspgroup.com.au	MECHANICAL ENGINEER WSP BUILDINGS T: 02 8907 0900 E: tim.charn@wspgroup.com.au	PCA CITY PLAN SERVICES T: 02 8270 3500 E: darenr@cityplan.com.au	CLIENT: T: (02) 8823 8800 	PROJECT : KENSINGTON ST PRECINCT BLOCKS 3B, 3C & 10 STUDENT HOUSING & RETAIL PROJECT NO : 11021	ARCHITECT TONKIN ZULAIKA GREER ARCHITECTS 117 Reservoir Street Surry Hills, NSW 2010 ABN: 46002722349 P: (02) 9215 4900 F: (02) 9215 4901 EMAIL john@tzg.com.au 	DRAWING TITLE BLOCK 3B/C L-B1 SUBSTATION Scales 1:100@A1 1:200@A3 PHASE FOR PLANNING APPROVAL DRAWING NO A-201	DRAWN BY JC CHECKED TG DATE MAY 2012 REVISION
------	-----	---------	--	--	--	--	---	---	---	---	---	---	---