


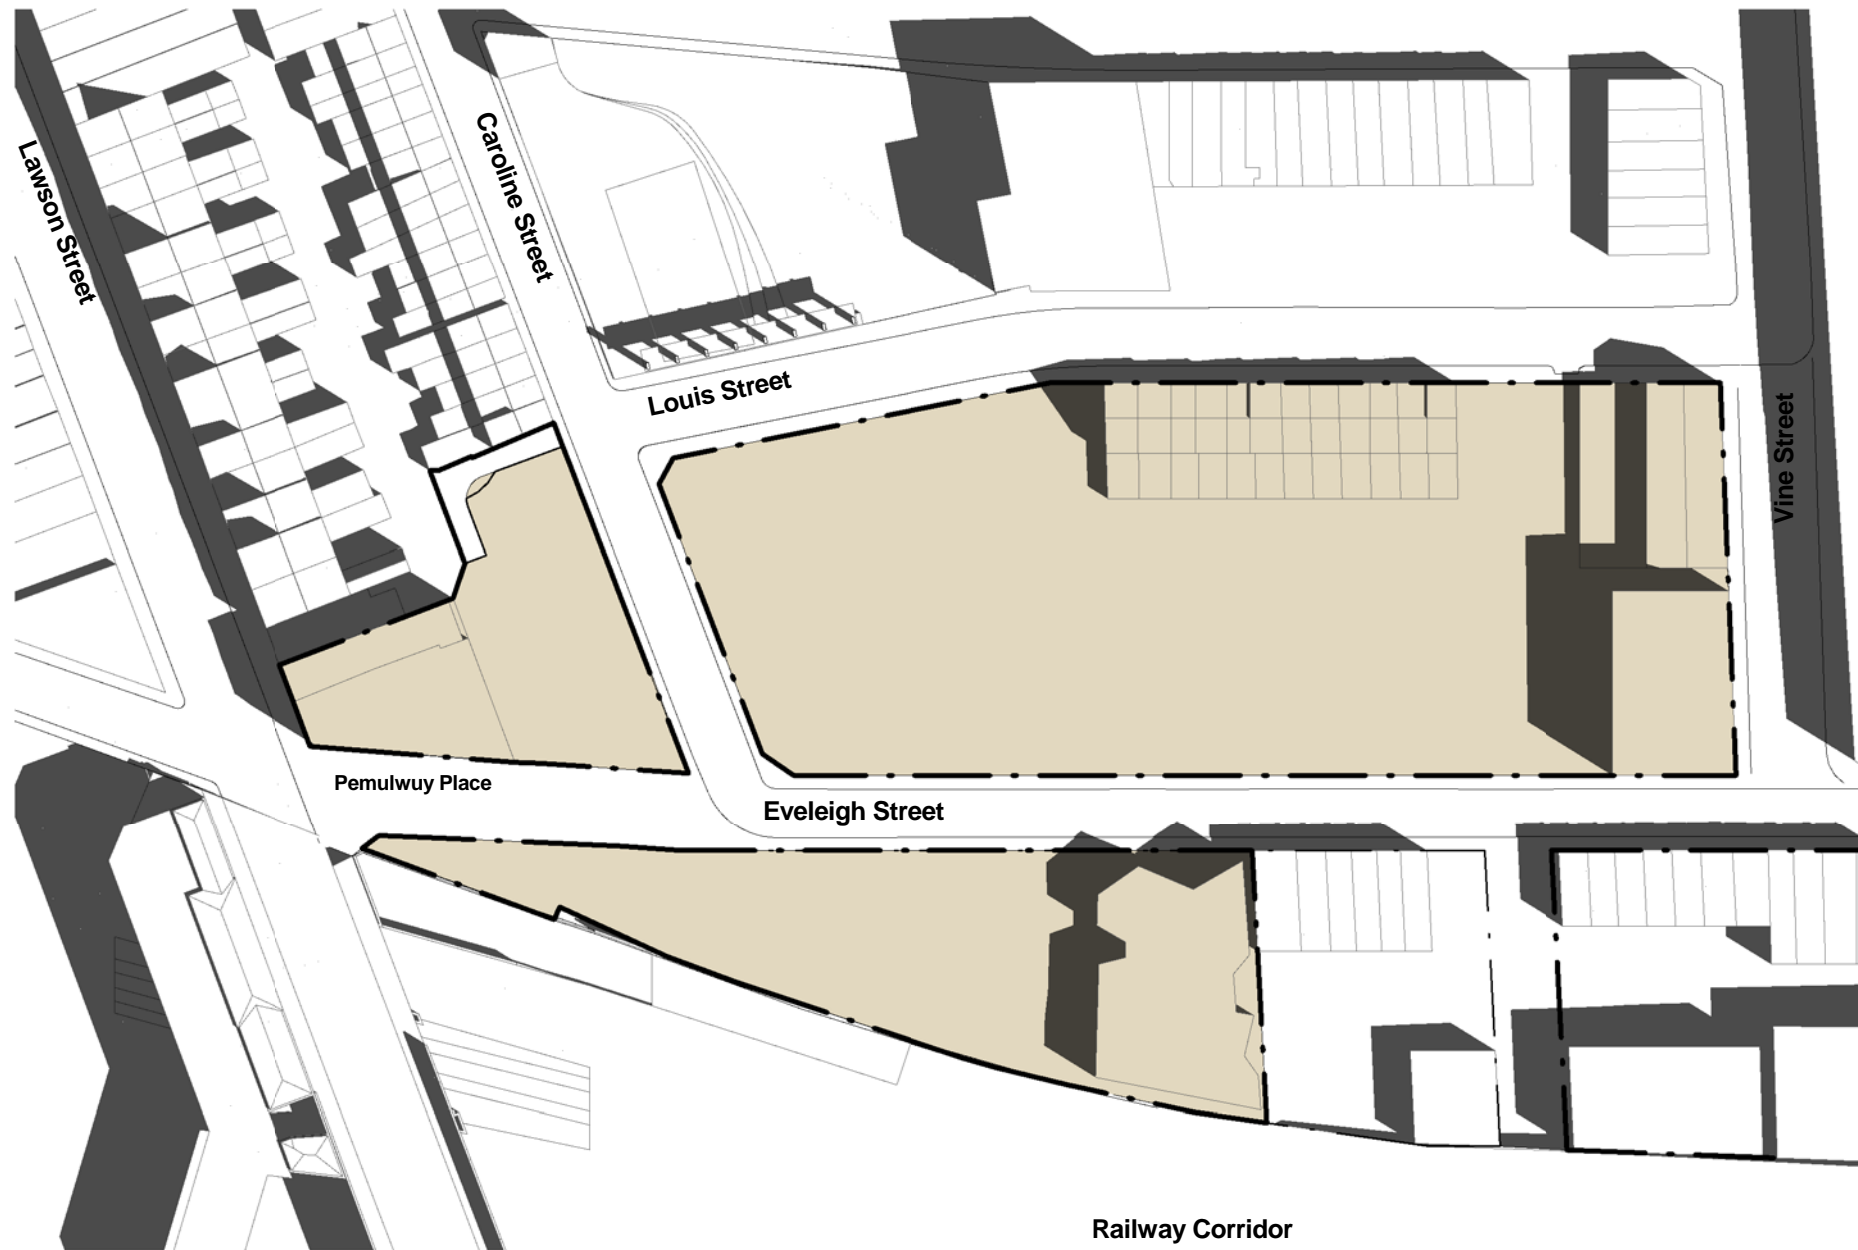


Existing - 21 March/Sept 0900

1 : 1000




Existing - 21 March/Sept 1000

1 : 1000

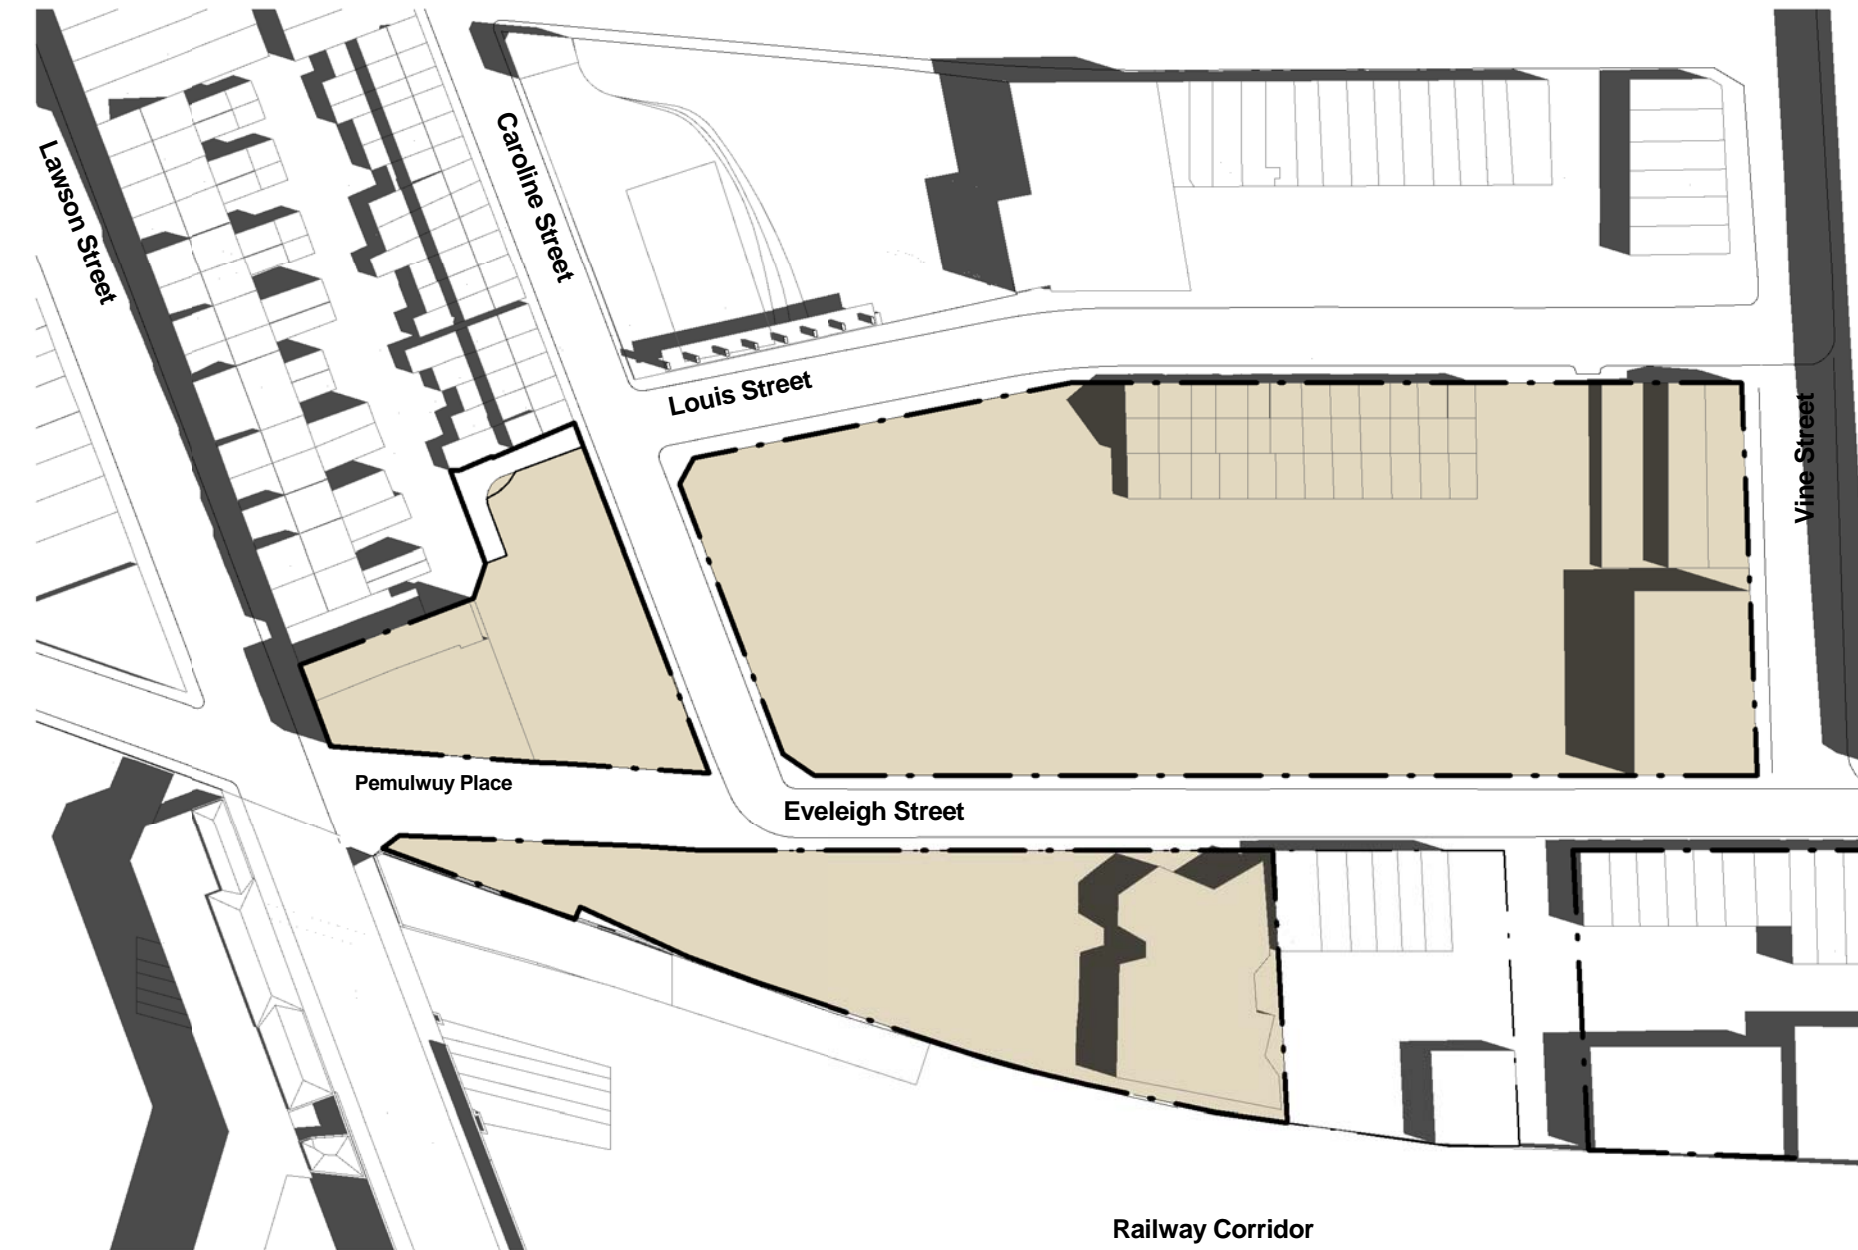


Existing - 21 March/Sept 1200

1 : 1000

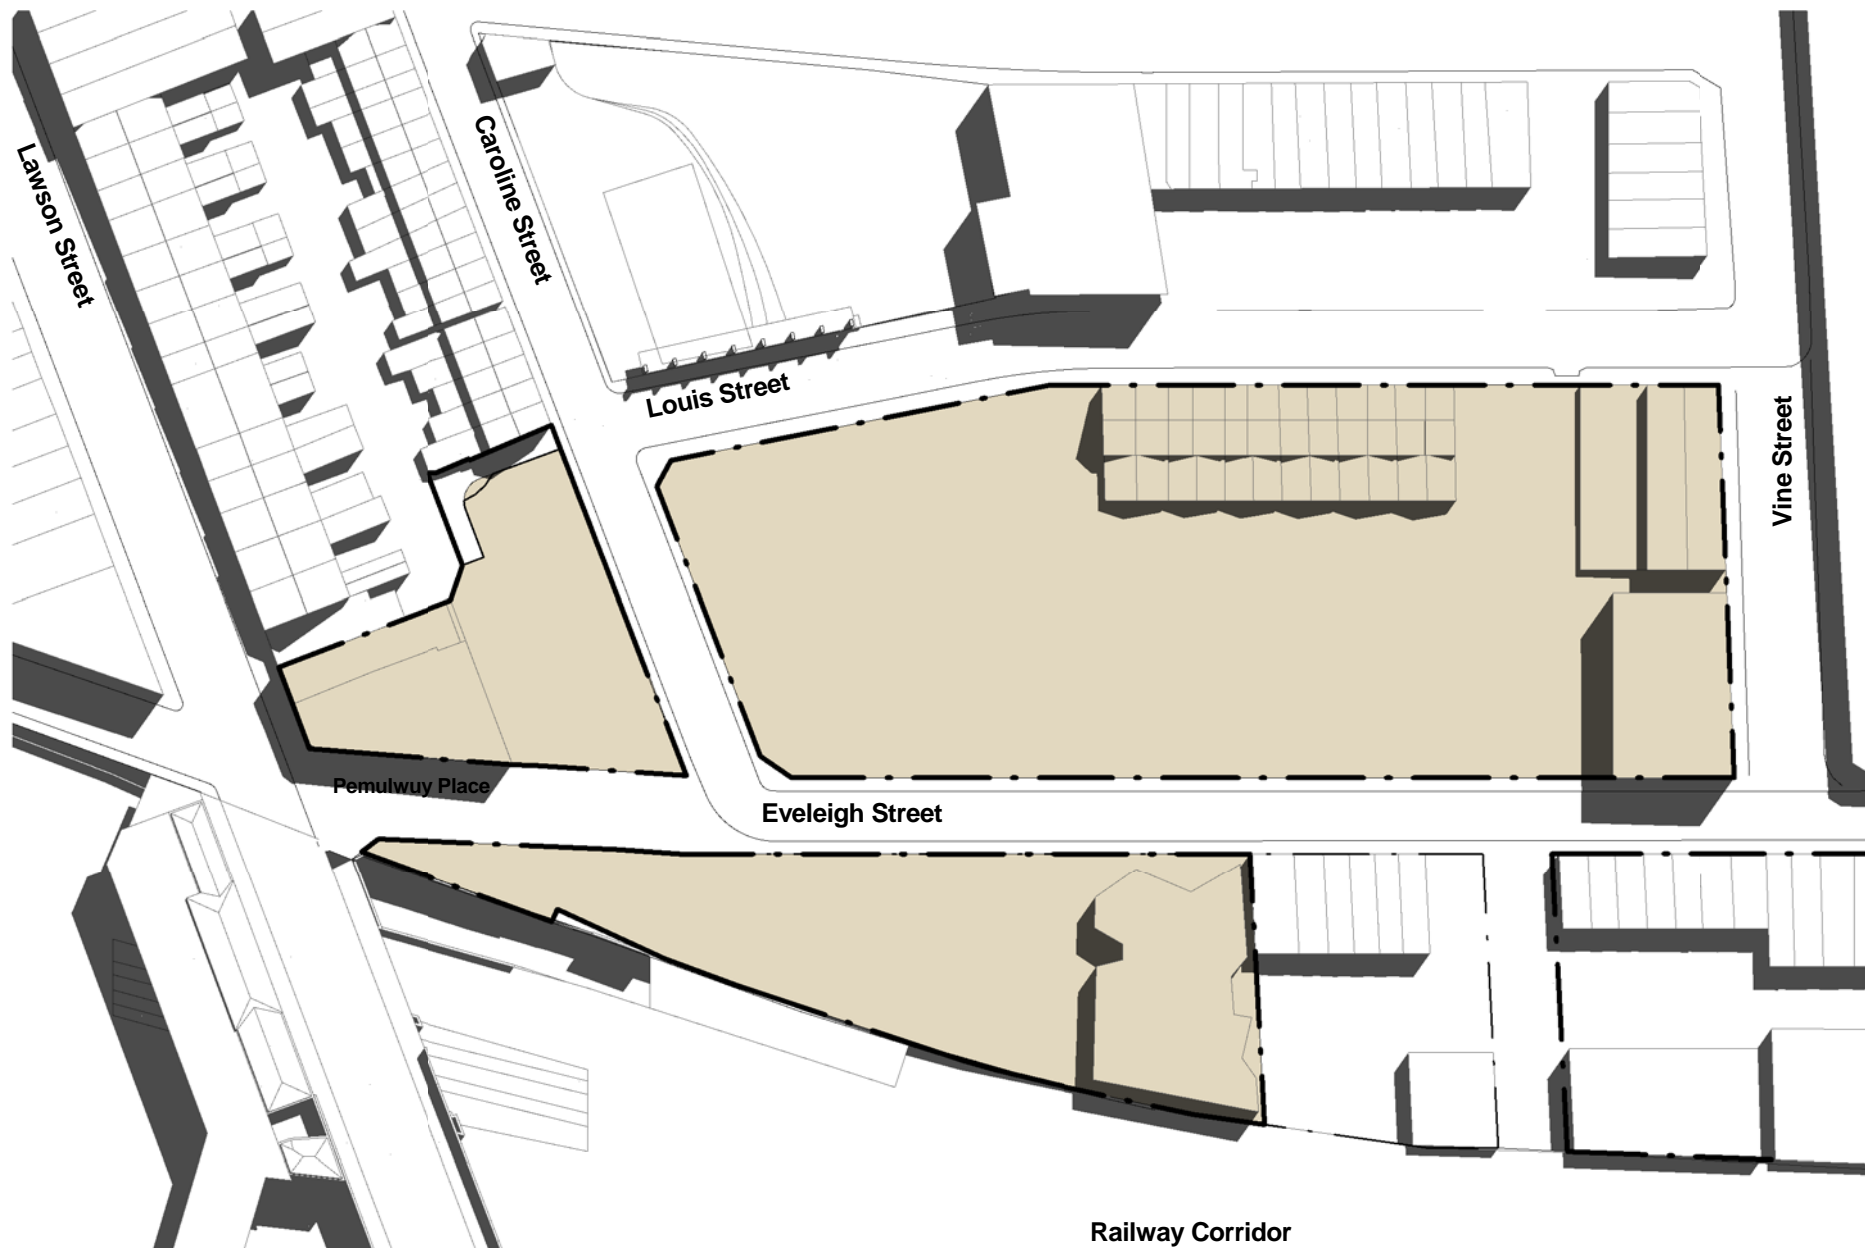


Existing - 21 March/Sept 1400

1 : 1000

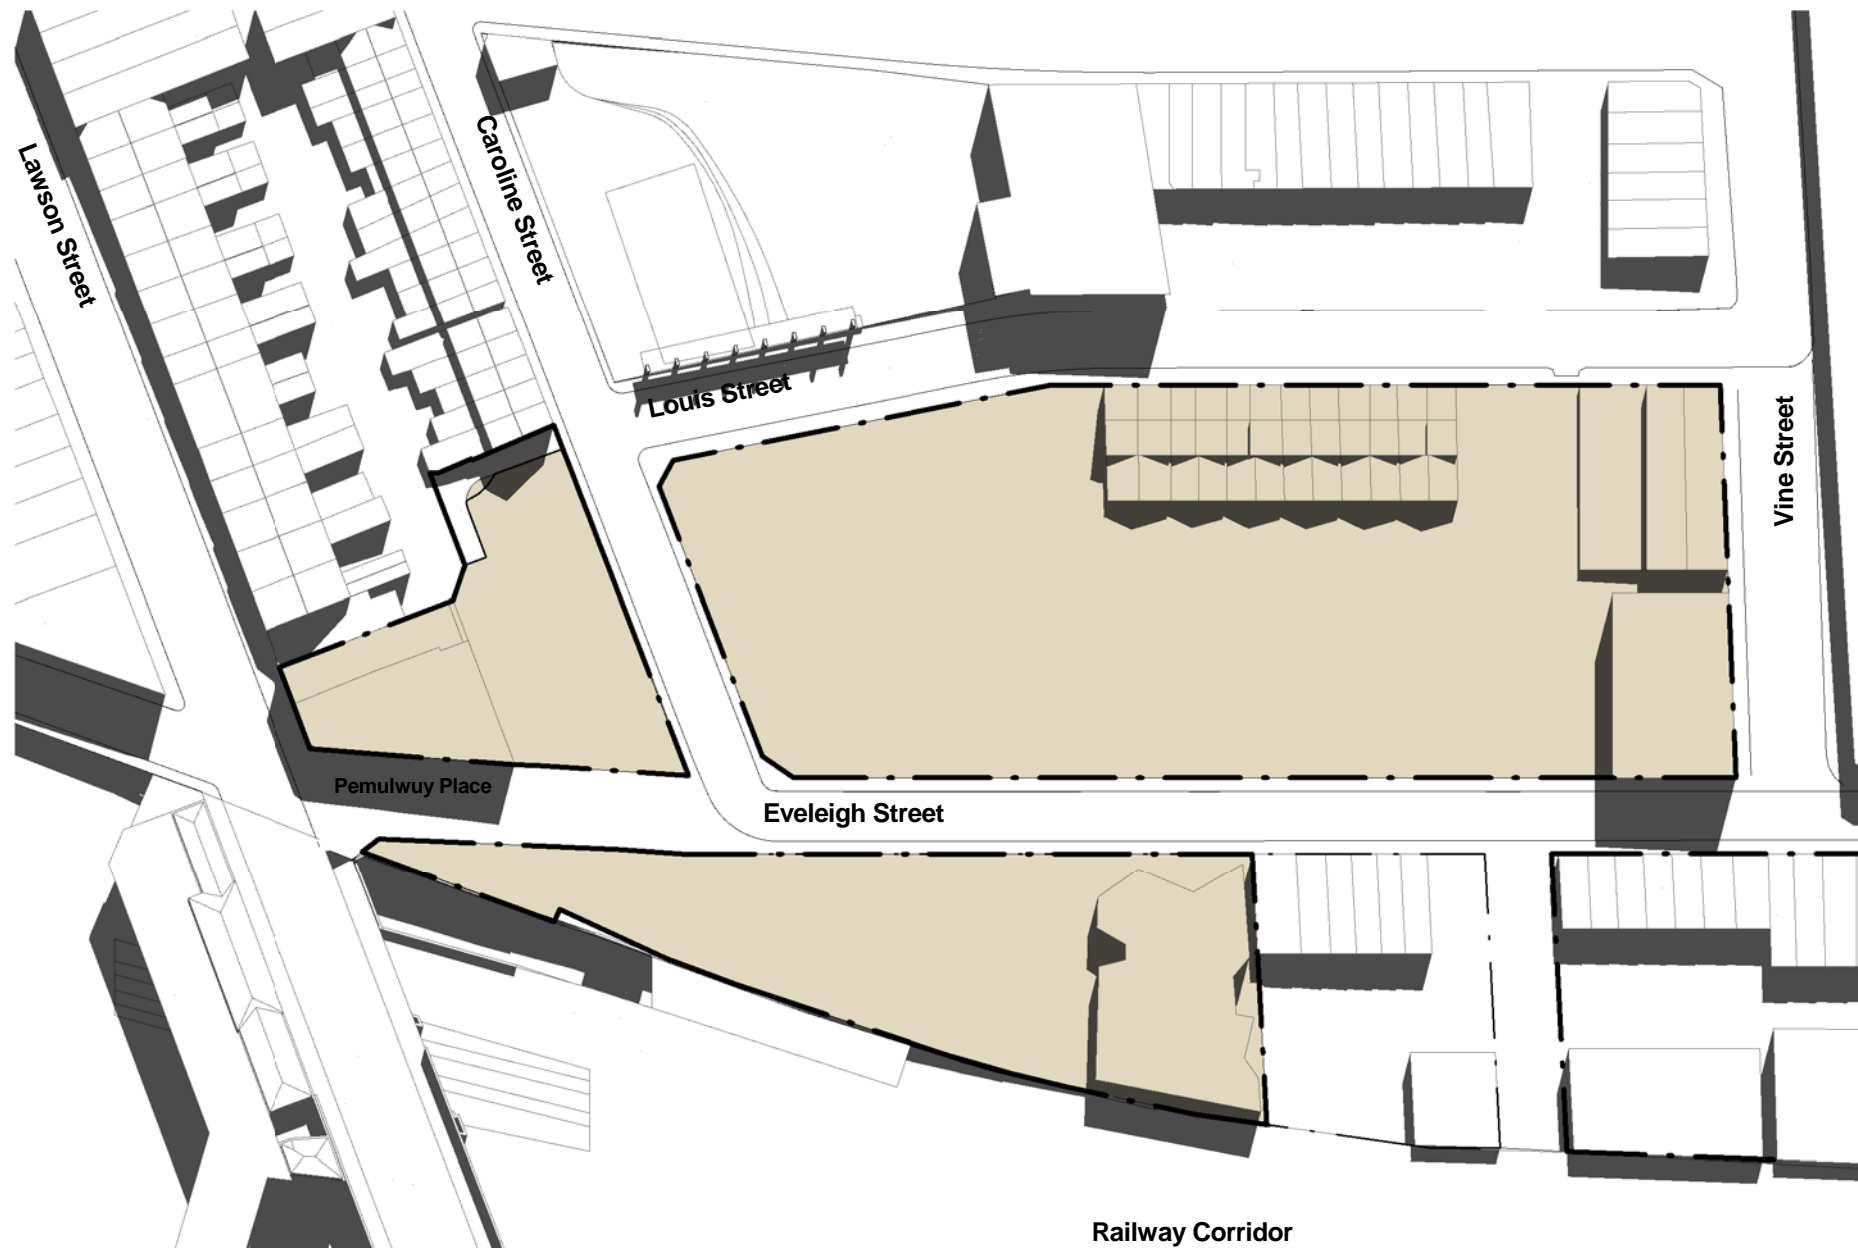



Existing - 21 March/Sept 1500

1 : 1000

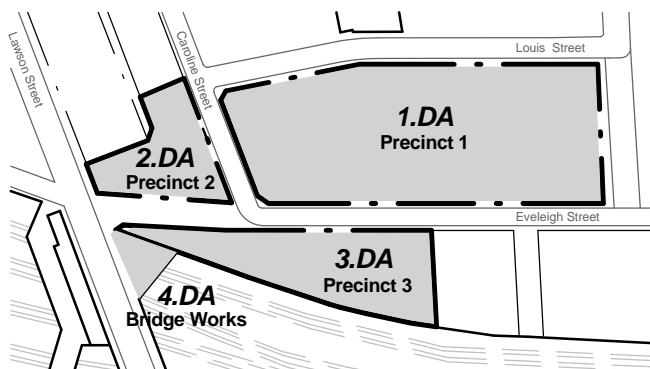

CNR PARRAMATTA RD & JOHNSTON ST - PO BOX 254 - ANNANDALE - NSW 2038 - T.02 9517 2822 F.02 9517 2833  
STEPHEN J. NORDON REGISTRATION No. NSW - 4704 GRAHAM P. JAGO REGISTRATION No. NSW - 4926

Development Application		
Rev	Description	Date
A	Development Application Issue	14.12.11

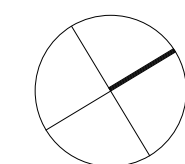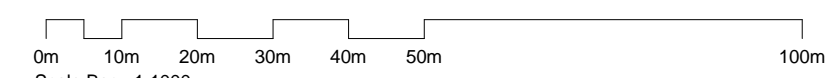

Existing Shadow Diagrams March/Sept 21  
(Equinox)

General Notes:	
Architectural Drawings To Be Read In Conjunction With All Other Consultants Detailed Drawings, Reports And Specifications.	
All Levels Indicated Taken To Australian Height Datum (AHD)	
Refer To ODA900 For Abbreviation Schedule And Proposed Outline Colour Selections And Finishes Selections.	
Site Underlay Based On Survey Carried Out By Denny Linker For Previous Application and Subsequent Survey Work Carried Out By Daw & Walton Consulting Surveyors - Refer To Drawing 302808.	

Pemulwuy Project, Mixed Use Development, REDFERN

J:\DEI00210 Pemulwuy Project\4 NJA Documentation\6 CADD\3 DA\01 Model\01 Current\DEI00210\_0DA Site Master 111212.rvt

JOB No.	DEI00210
DATE	June 2010
SCALE	A1 @ As indicated
DWG No.	ODA051 A