




1 Eveleigh Street Elevation

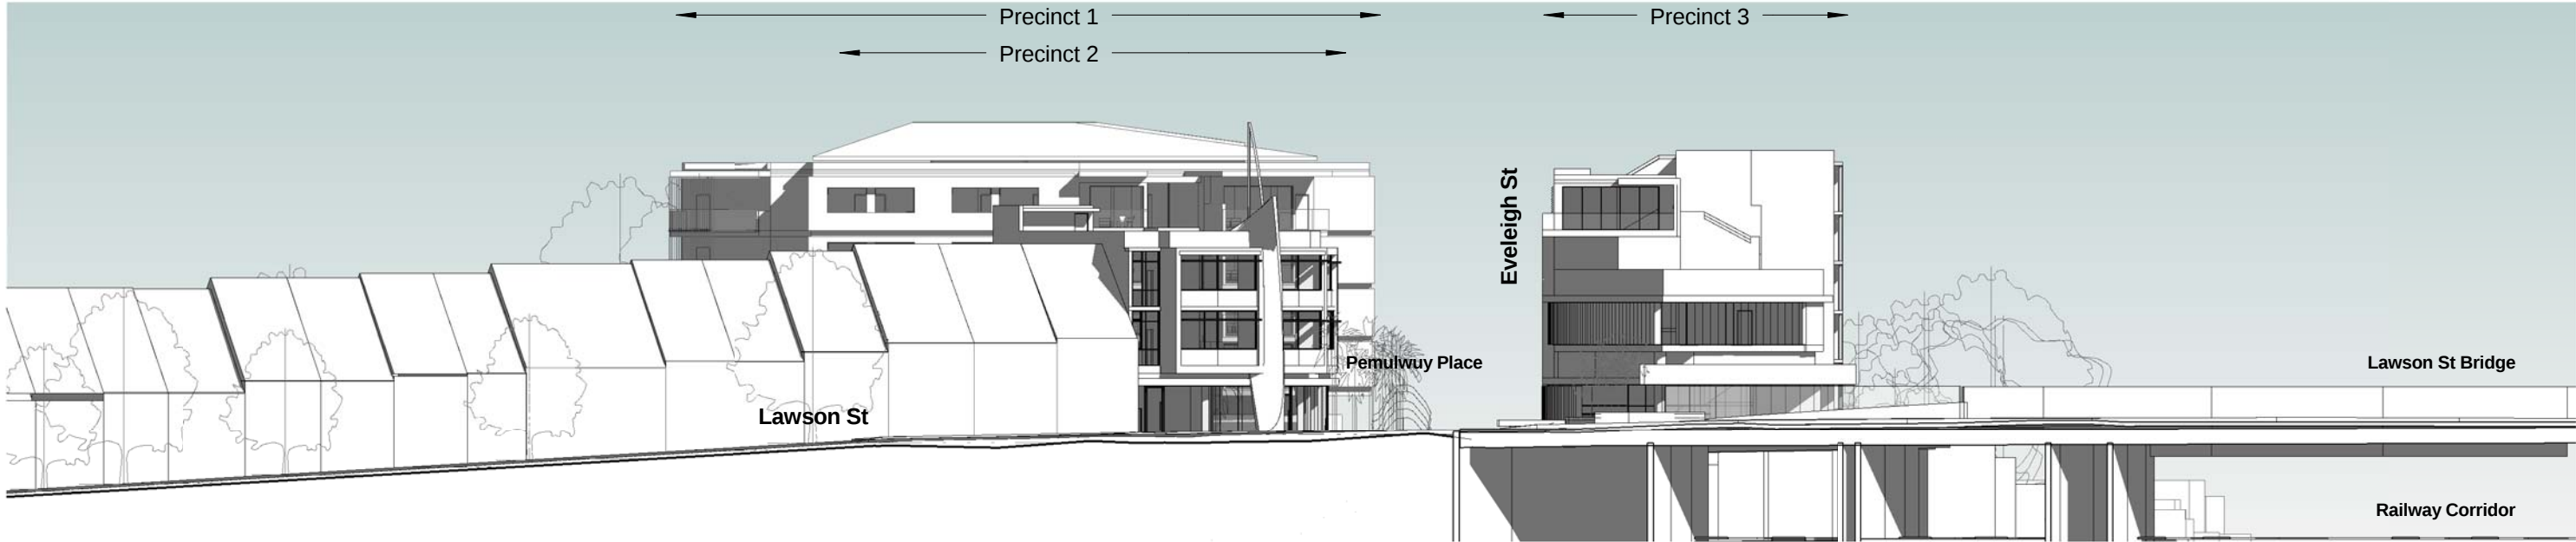

2 Lawson Street Elevation

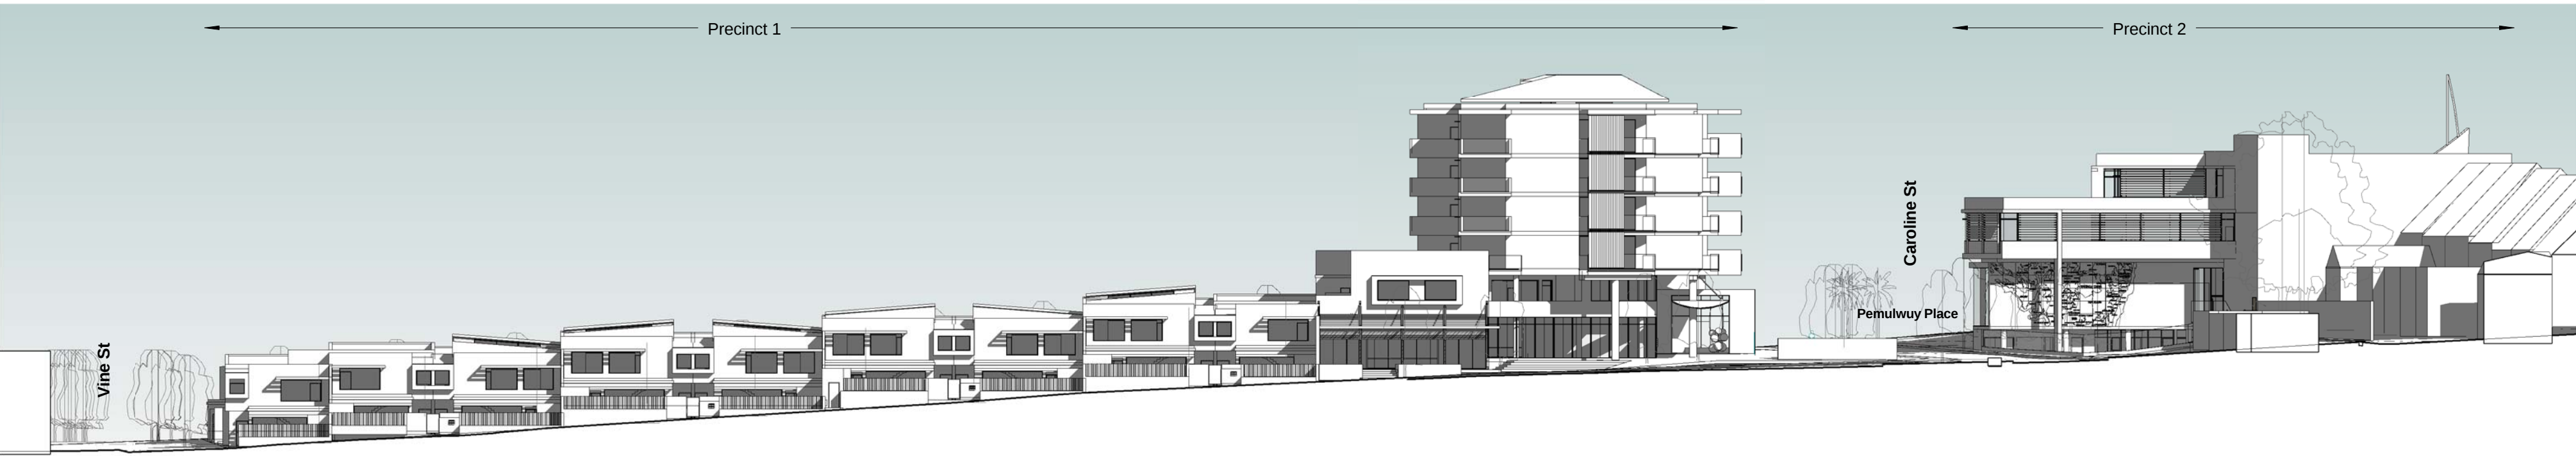

3 Louis Street Elevation

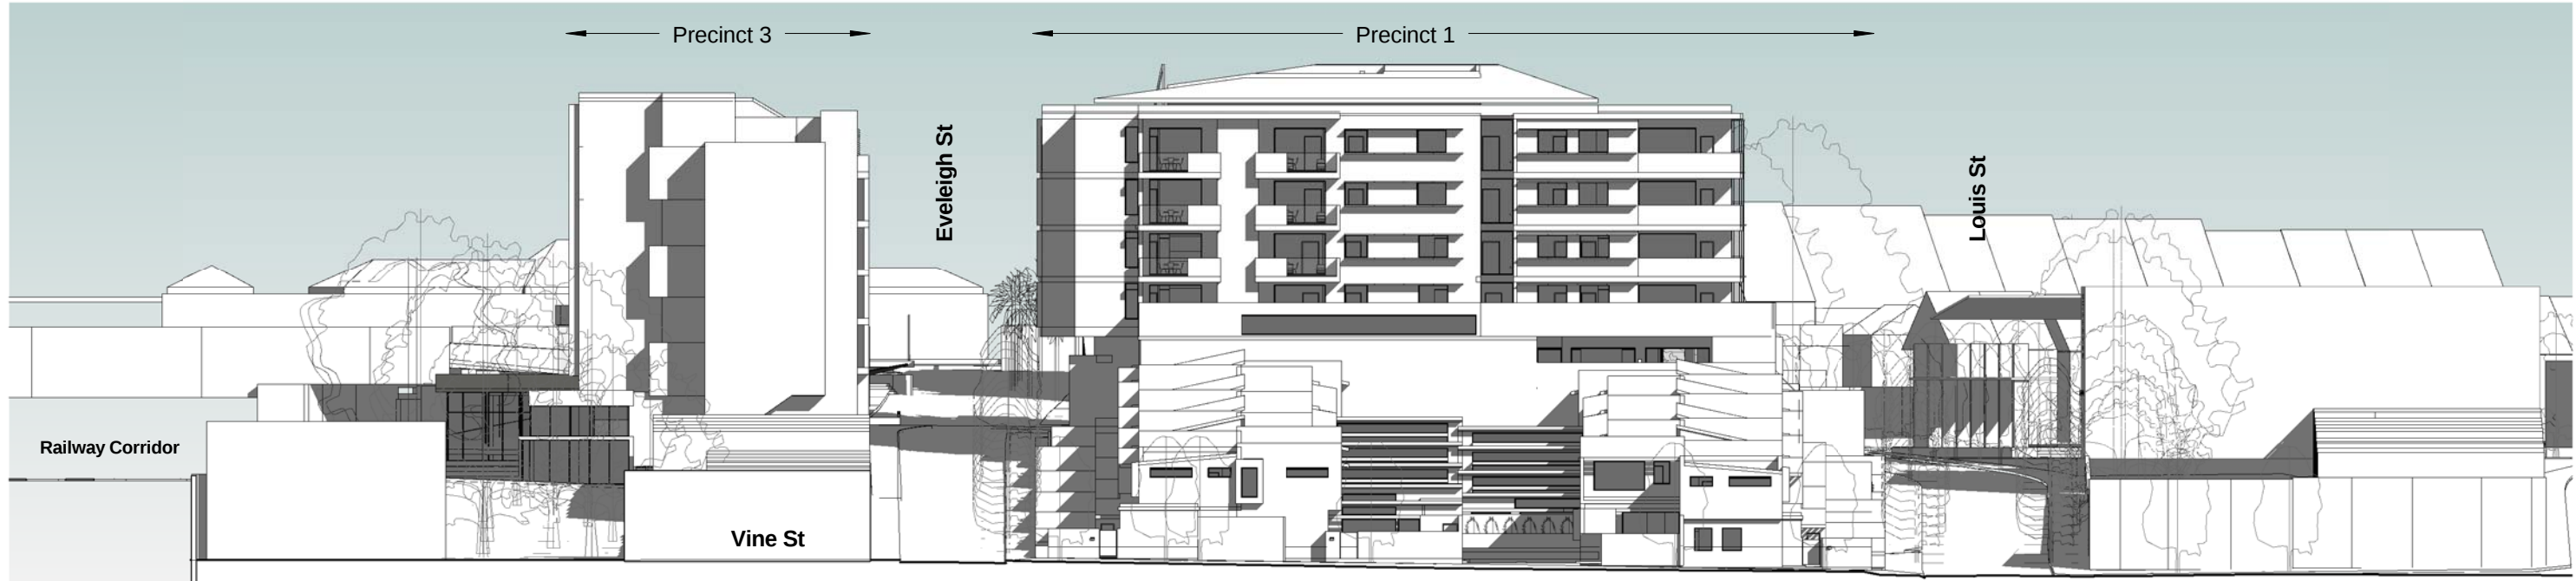

4 Vine Street Elevation


General Notes:

Architectural Drawings To Be Read In Conjunction With All Other Consultants Detailed Drawings, Reports And Specifications.



All Levels Indicated Taken To Australian Height Datum (AHD)

Refer To ODA900 For Abbreviation Schedule And Proposed Outline Colour Selections And Finishes Selections.

Site Underlay Based On Survey Carried Out By Denny Linker For Previous Application And Subsequent Survey Work Carried Out By Daw & Walton Consulting Surveyors - Refer To Drawing 302808.

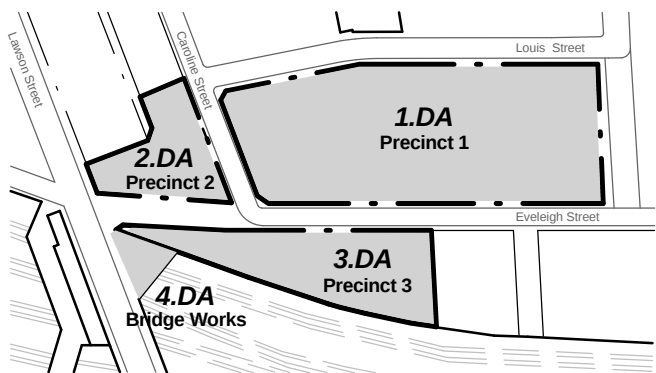

Development Application		
Rev	Description	Date
A	Preliminary DA Issue For Review	20.07.11
B	Development Application Issue	14.12.11

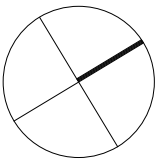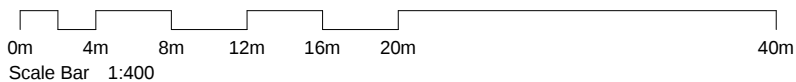

JOB No.	DEI00210
DATE	June 2010
SCALE	A1 @ 1:100
DWG No.	ODA300 B