




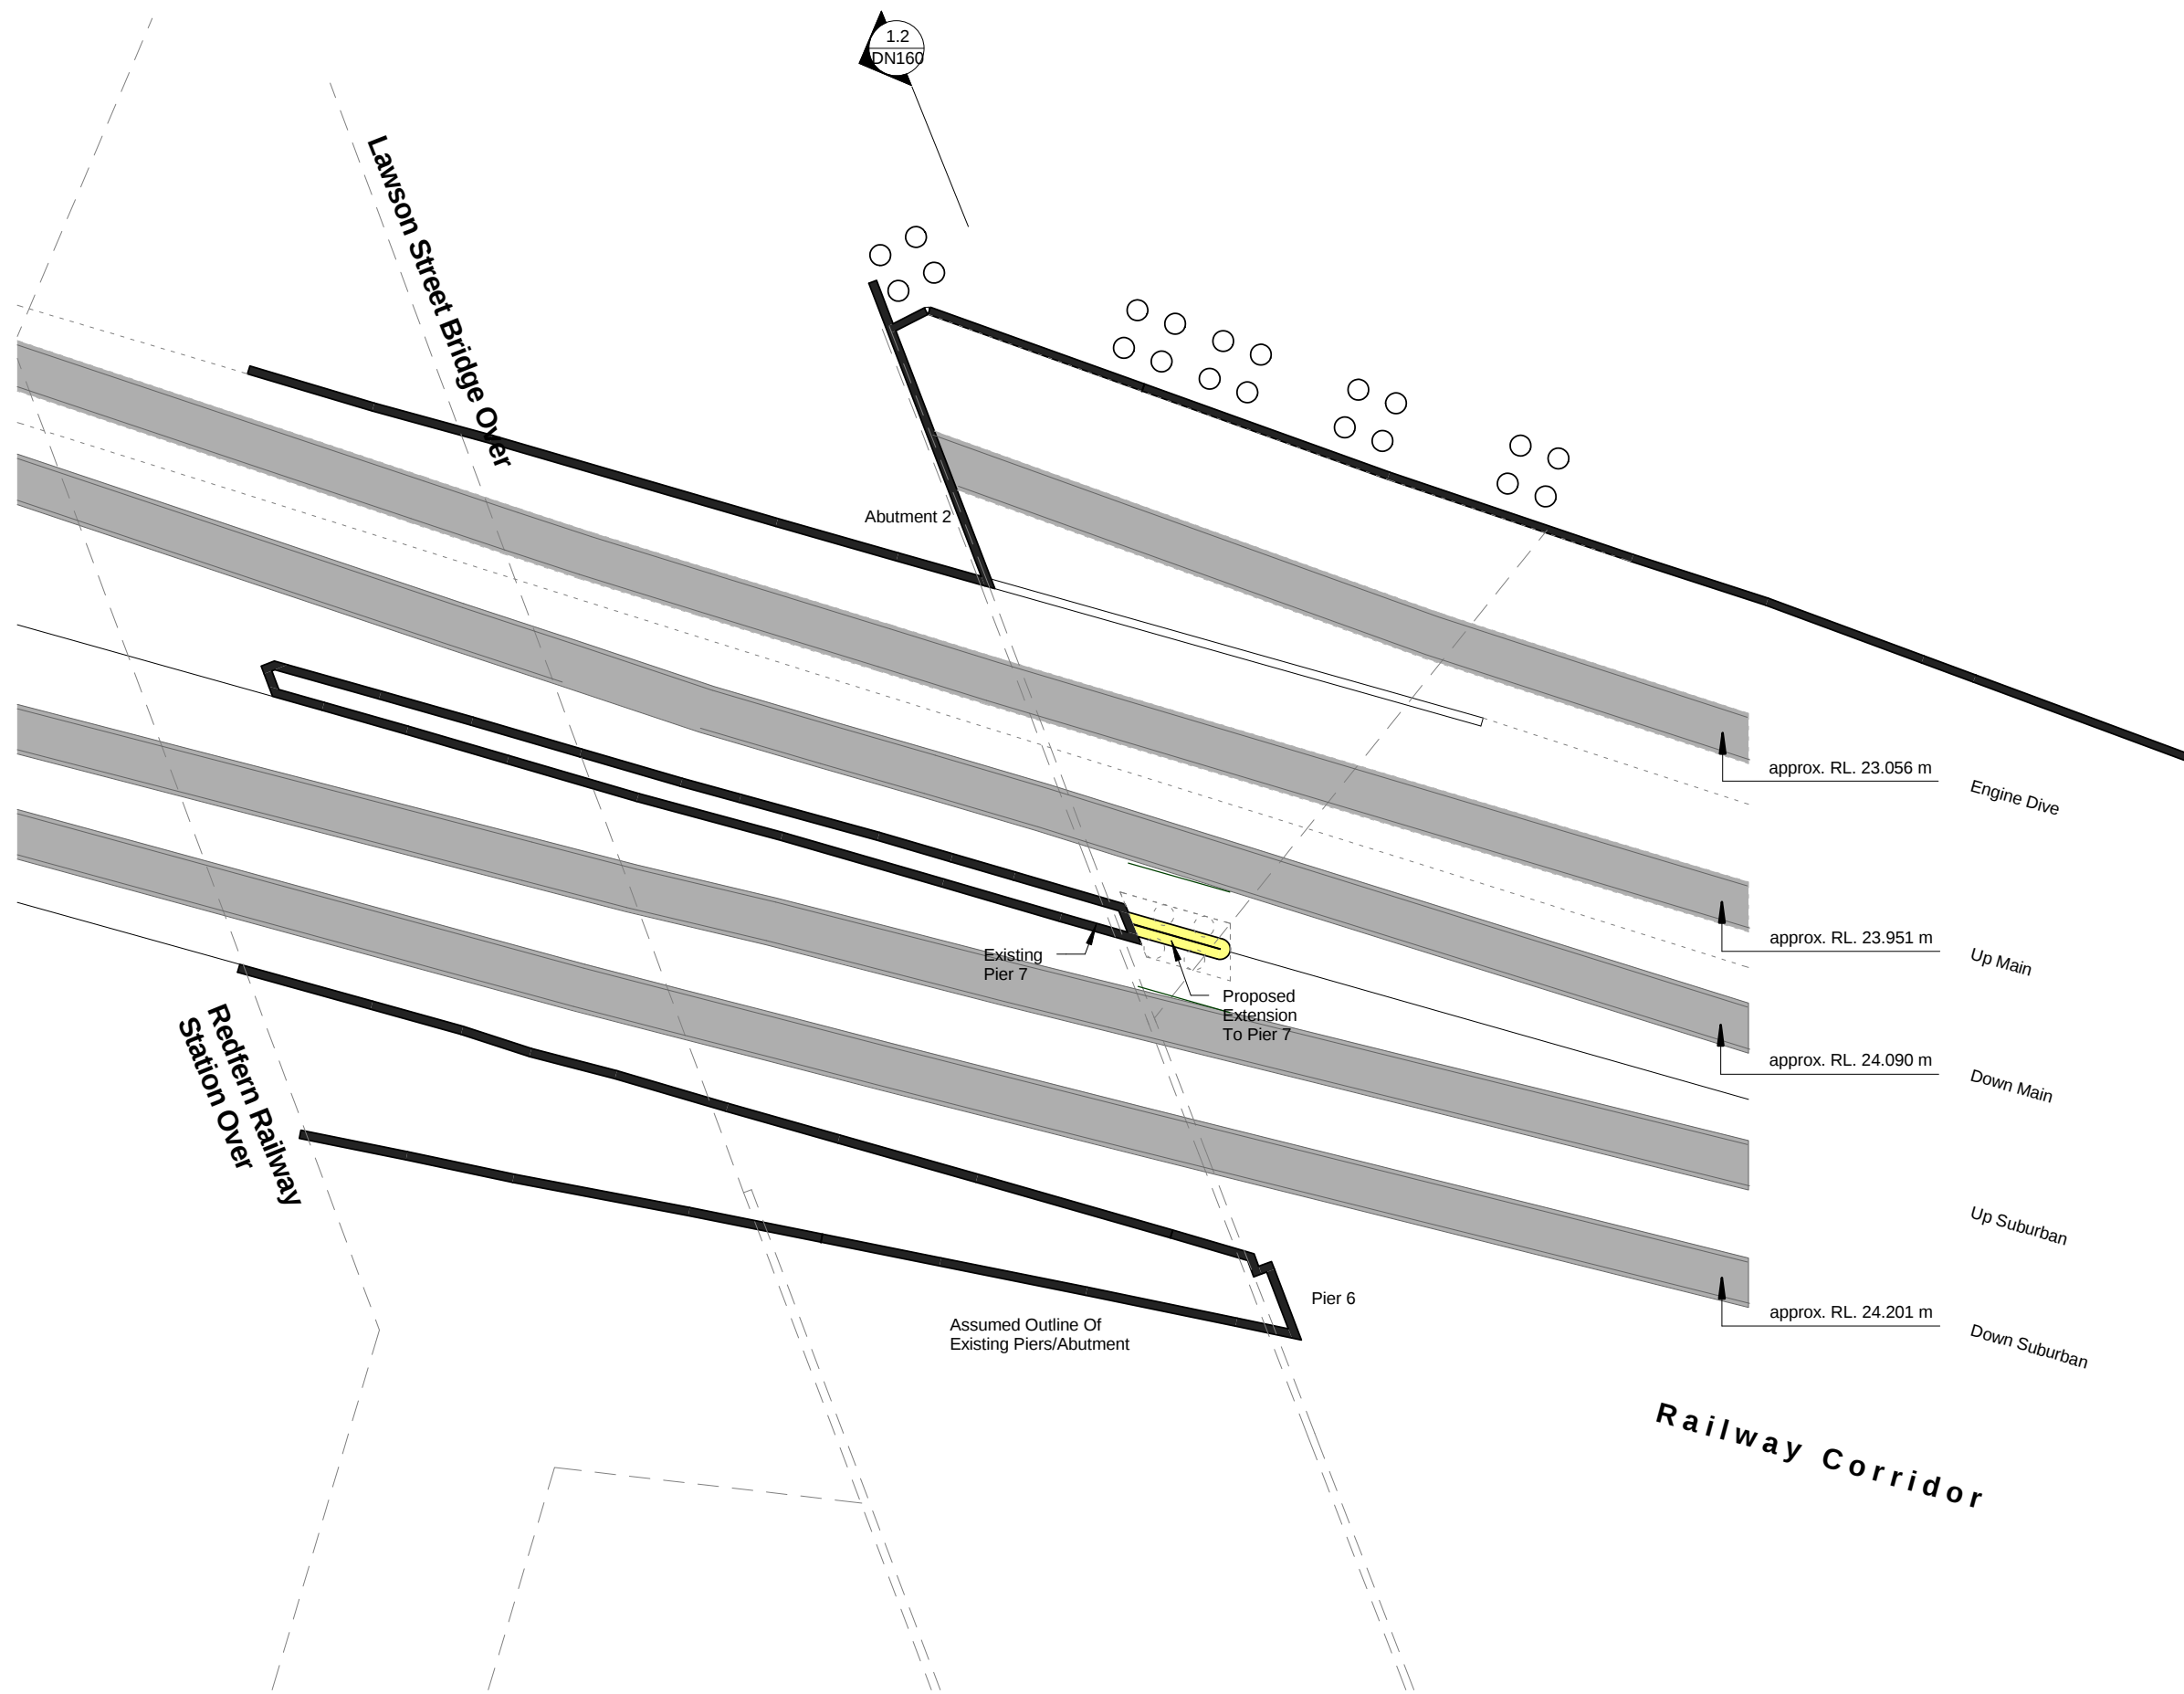

1.0 Track Level  
1 : 250

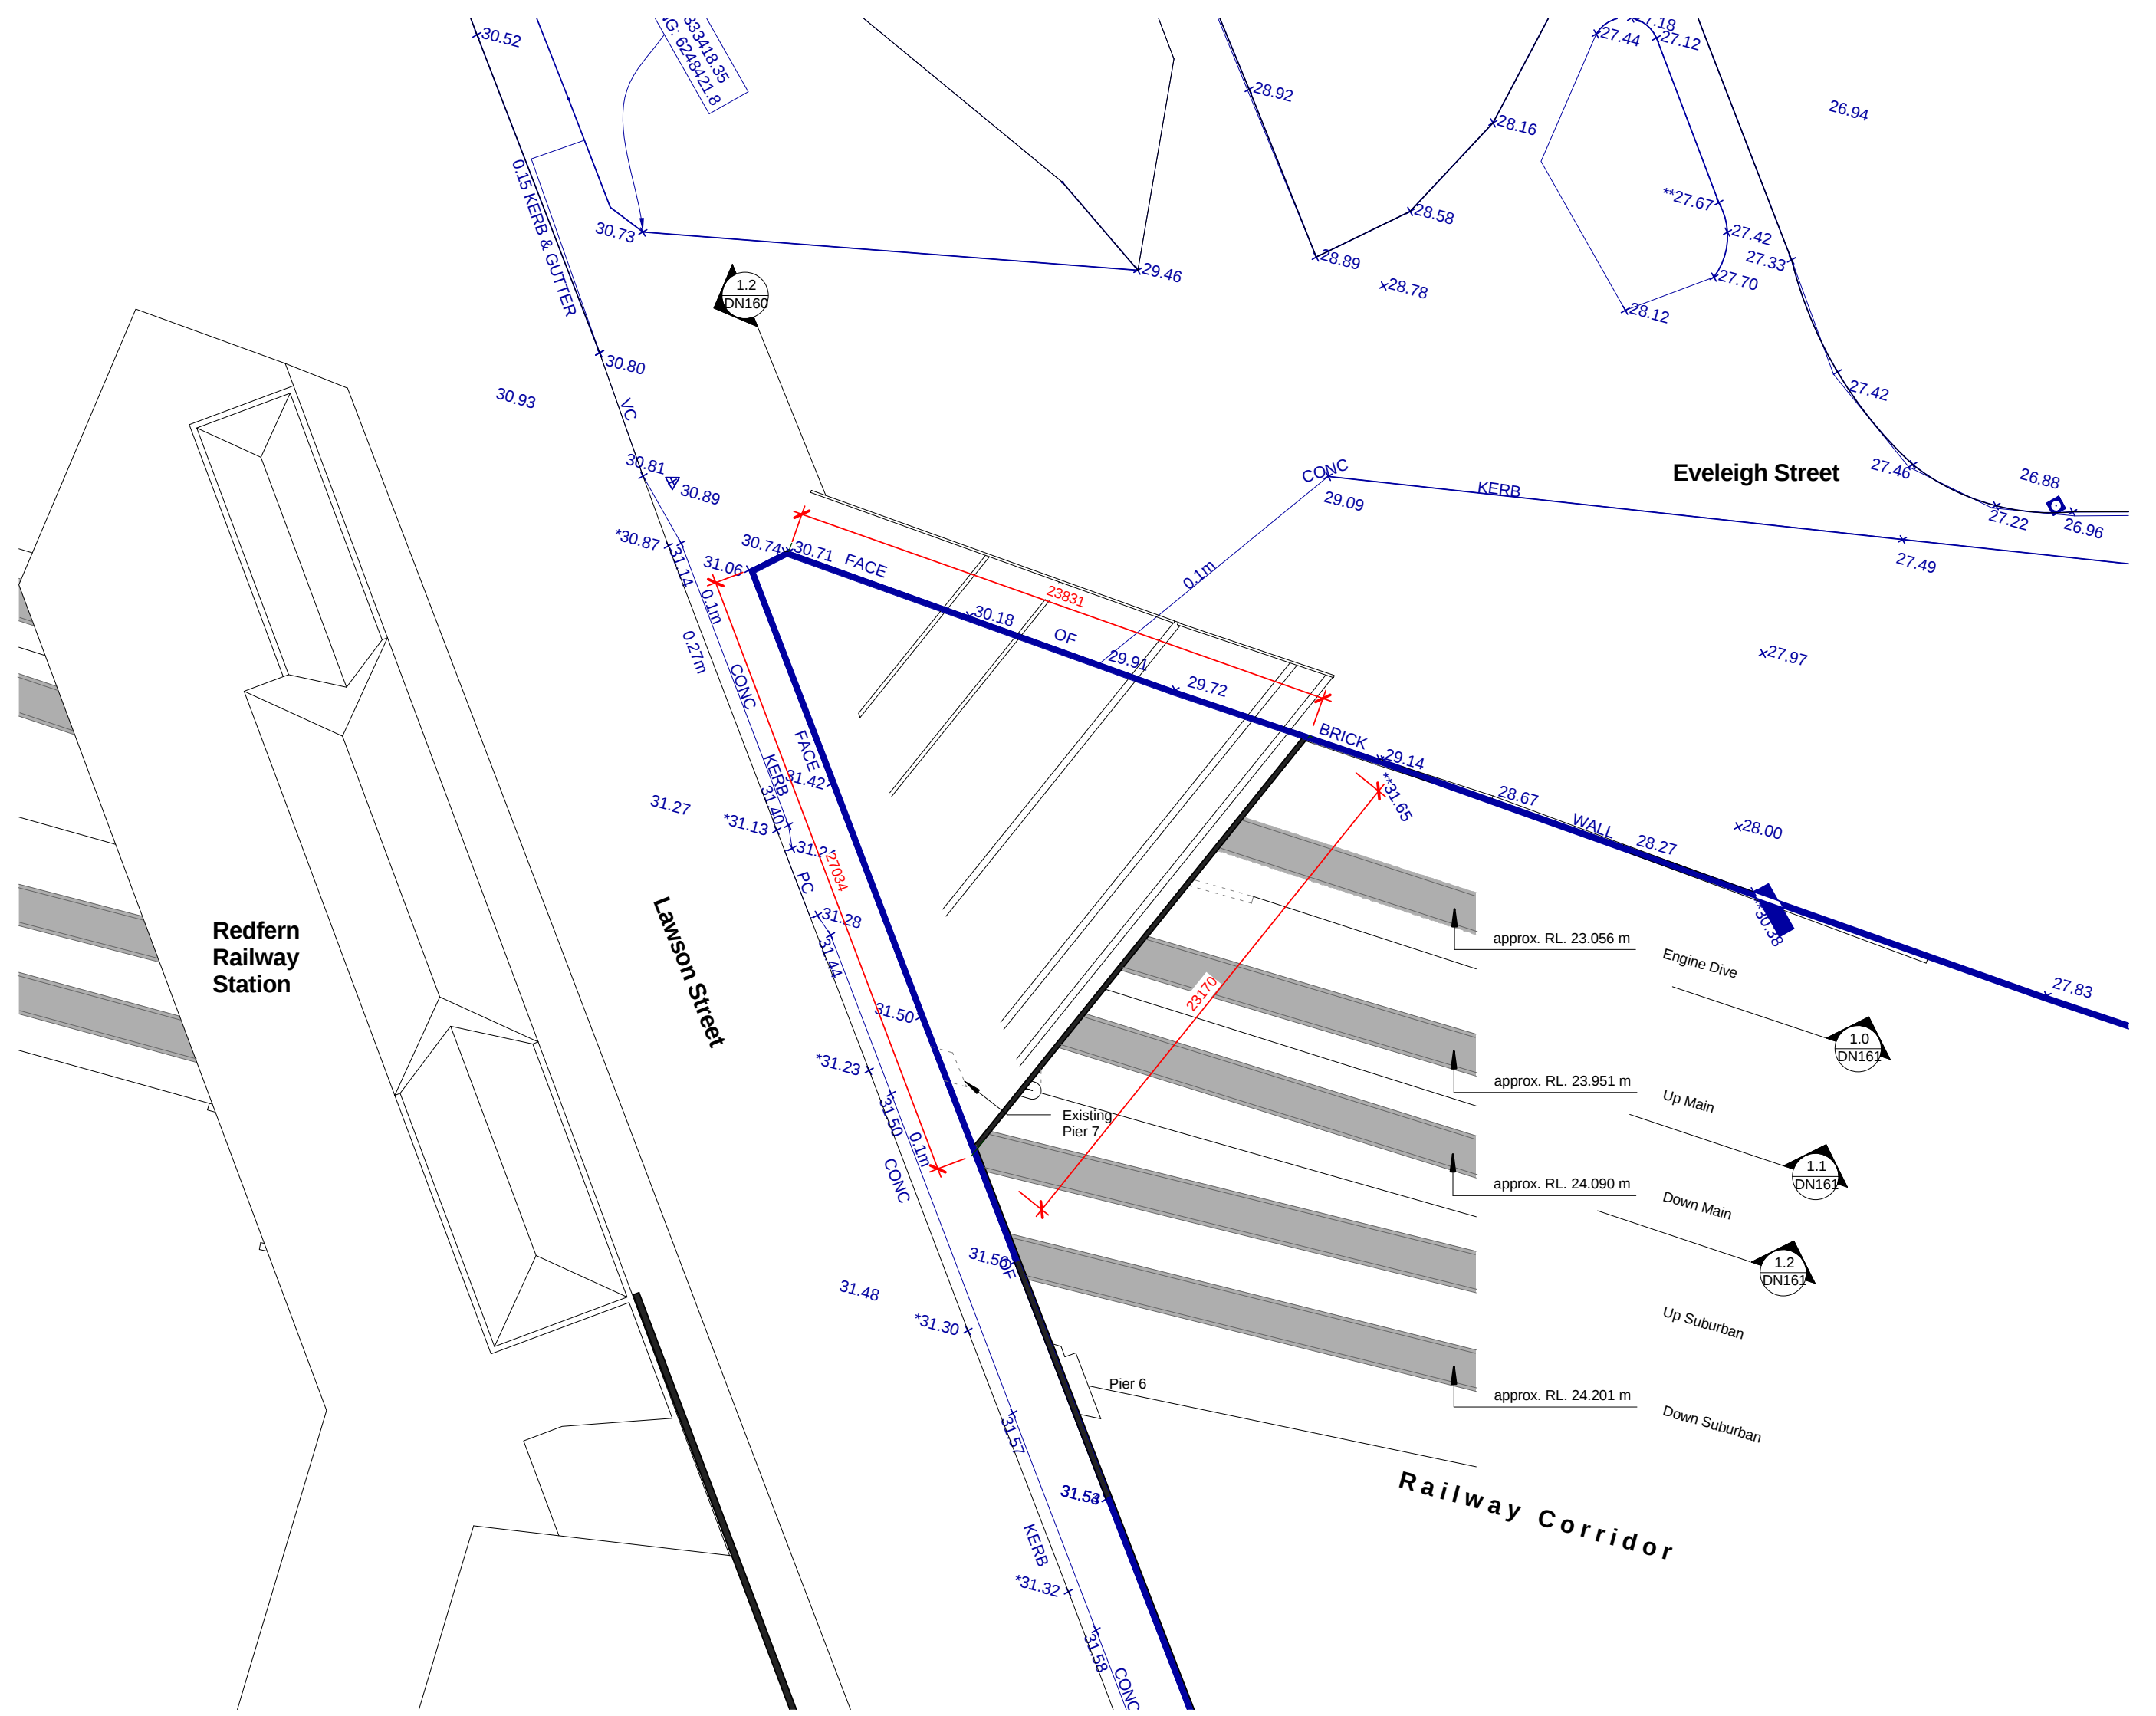

1.1 Brigde Level  
1 : 250

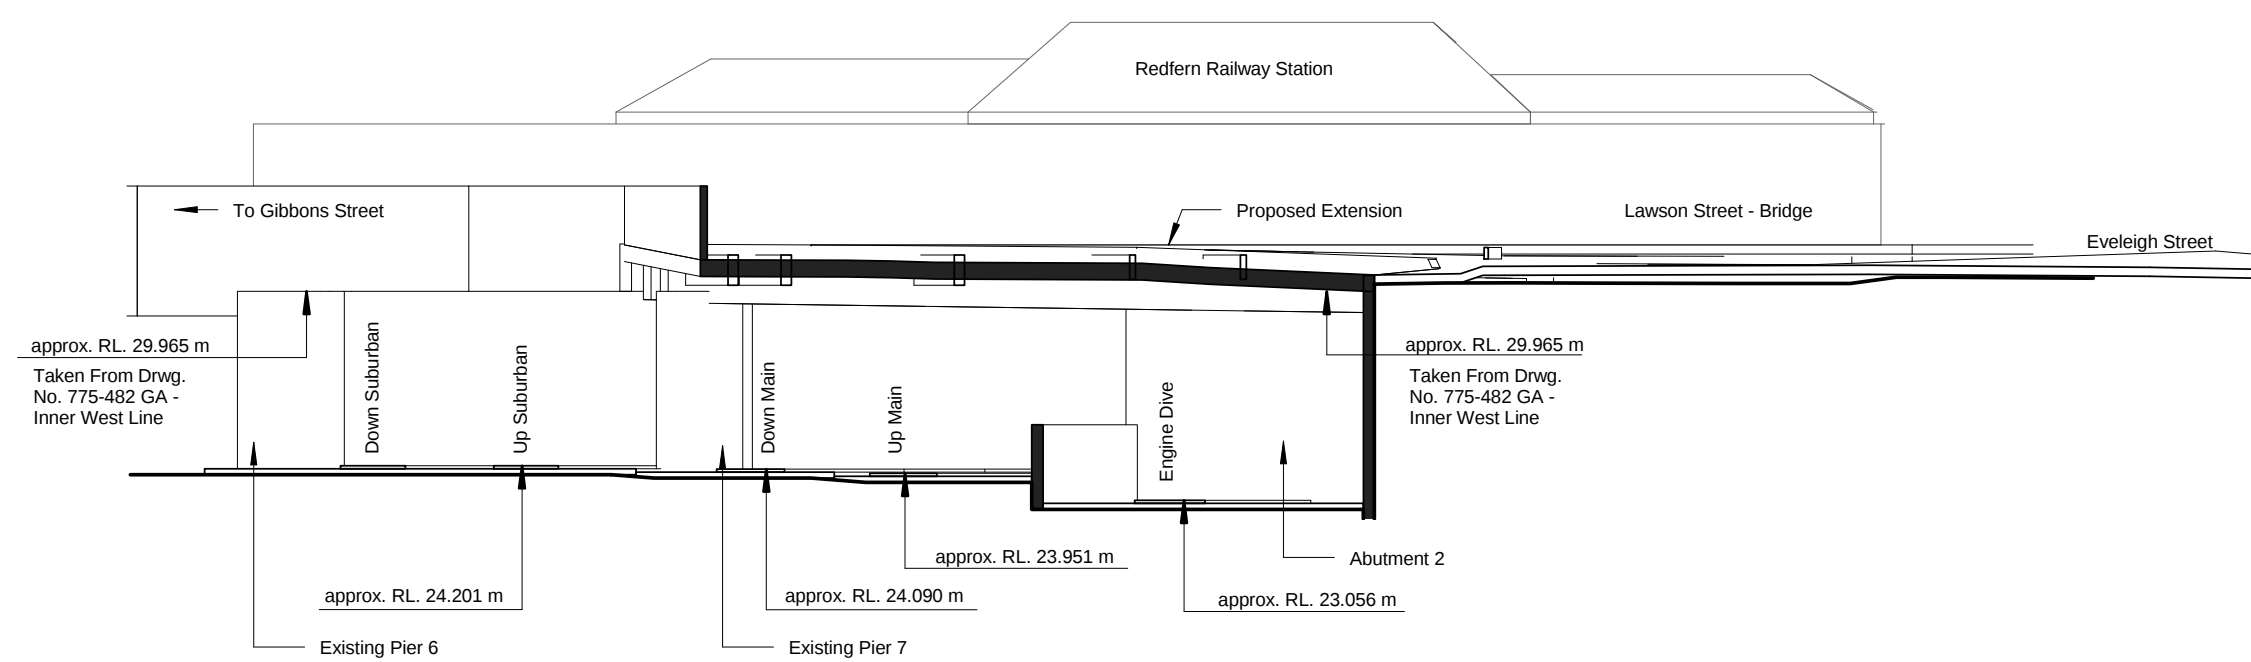

1.2 Section 01  
1 : 250

| Rev | Description                                   | Date     |
|-----|-----------------------------------------------|----------|
| A   | Preliminary Issue To Struct Eng.              | 12.07.10 |
| B   | Issue To Client (Design & Construct Contract) | 13.07.10 |
| C   | Consultant Issue                              | 17.08.10 |
| D   | PEA Issue                                     | 07.09.10 |

|       |   |         |              |
|-------|---|---------|--------------|
| PATH  | J:\DEI00210 Pemulwuy Project\4 NJA Documentation\5 CADD\2 DWG\2 Imports\1 Revit\DEI00210_DN Lawson St Bridge 100719.rvt | JOB No. | DEI00210     |
| TITLE | Lawson Street Bridge Works                                                                                              | DATE    | June 2010    |
|       |   | SCALE   | A1 @ 1 : 250 |
|       |   | DWG No. | DN160D       |