



GENERAL NOTES
DO NOT SCALE OFF THIS DRAWING. USE FIGURED DIMENSIONS ONLY. VERIFY ALL DIMENSIONS ON SITE. ANY DISCREPANCIES SHALL BE BROUGHT TO THE ATTENTION OF THE ARCHITECT.


AREA - QGFT - GROSS FLOOR	
LEVEL	AREA m ²
FFL-L00	6976 m ²
FFL-L00	29 m ²
FFL-L01	2942 m ²
FFL-L02	1626 m ²
FFL-L03	3301 m ²
TOTAL AREA	14875 m ²
AREA - QGFT - SITE	17470 m ²
LOT 4 DP234489	17075 m ²
LOT 2 DP234489	396 m ²
FSR - QGFT	1 : 0.85

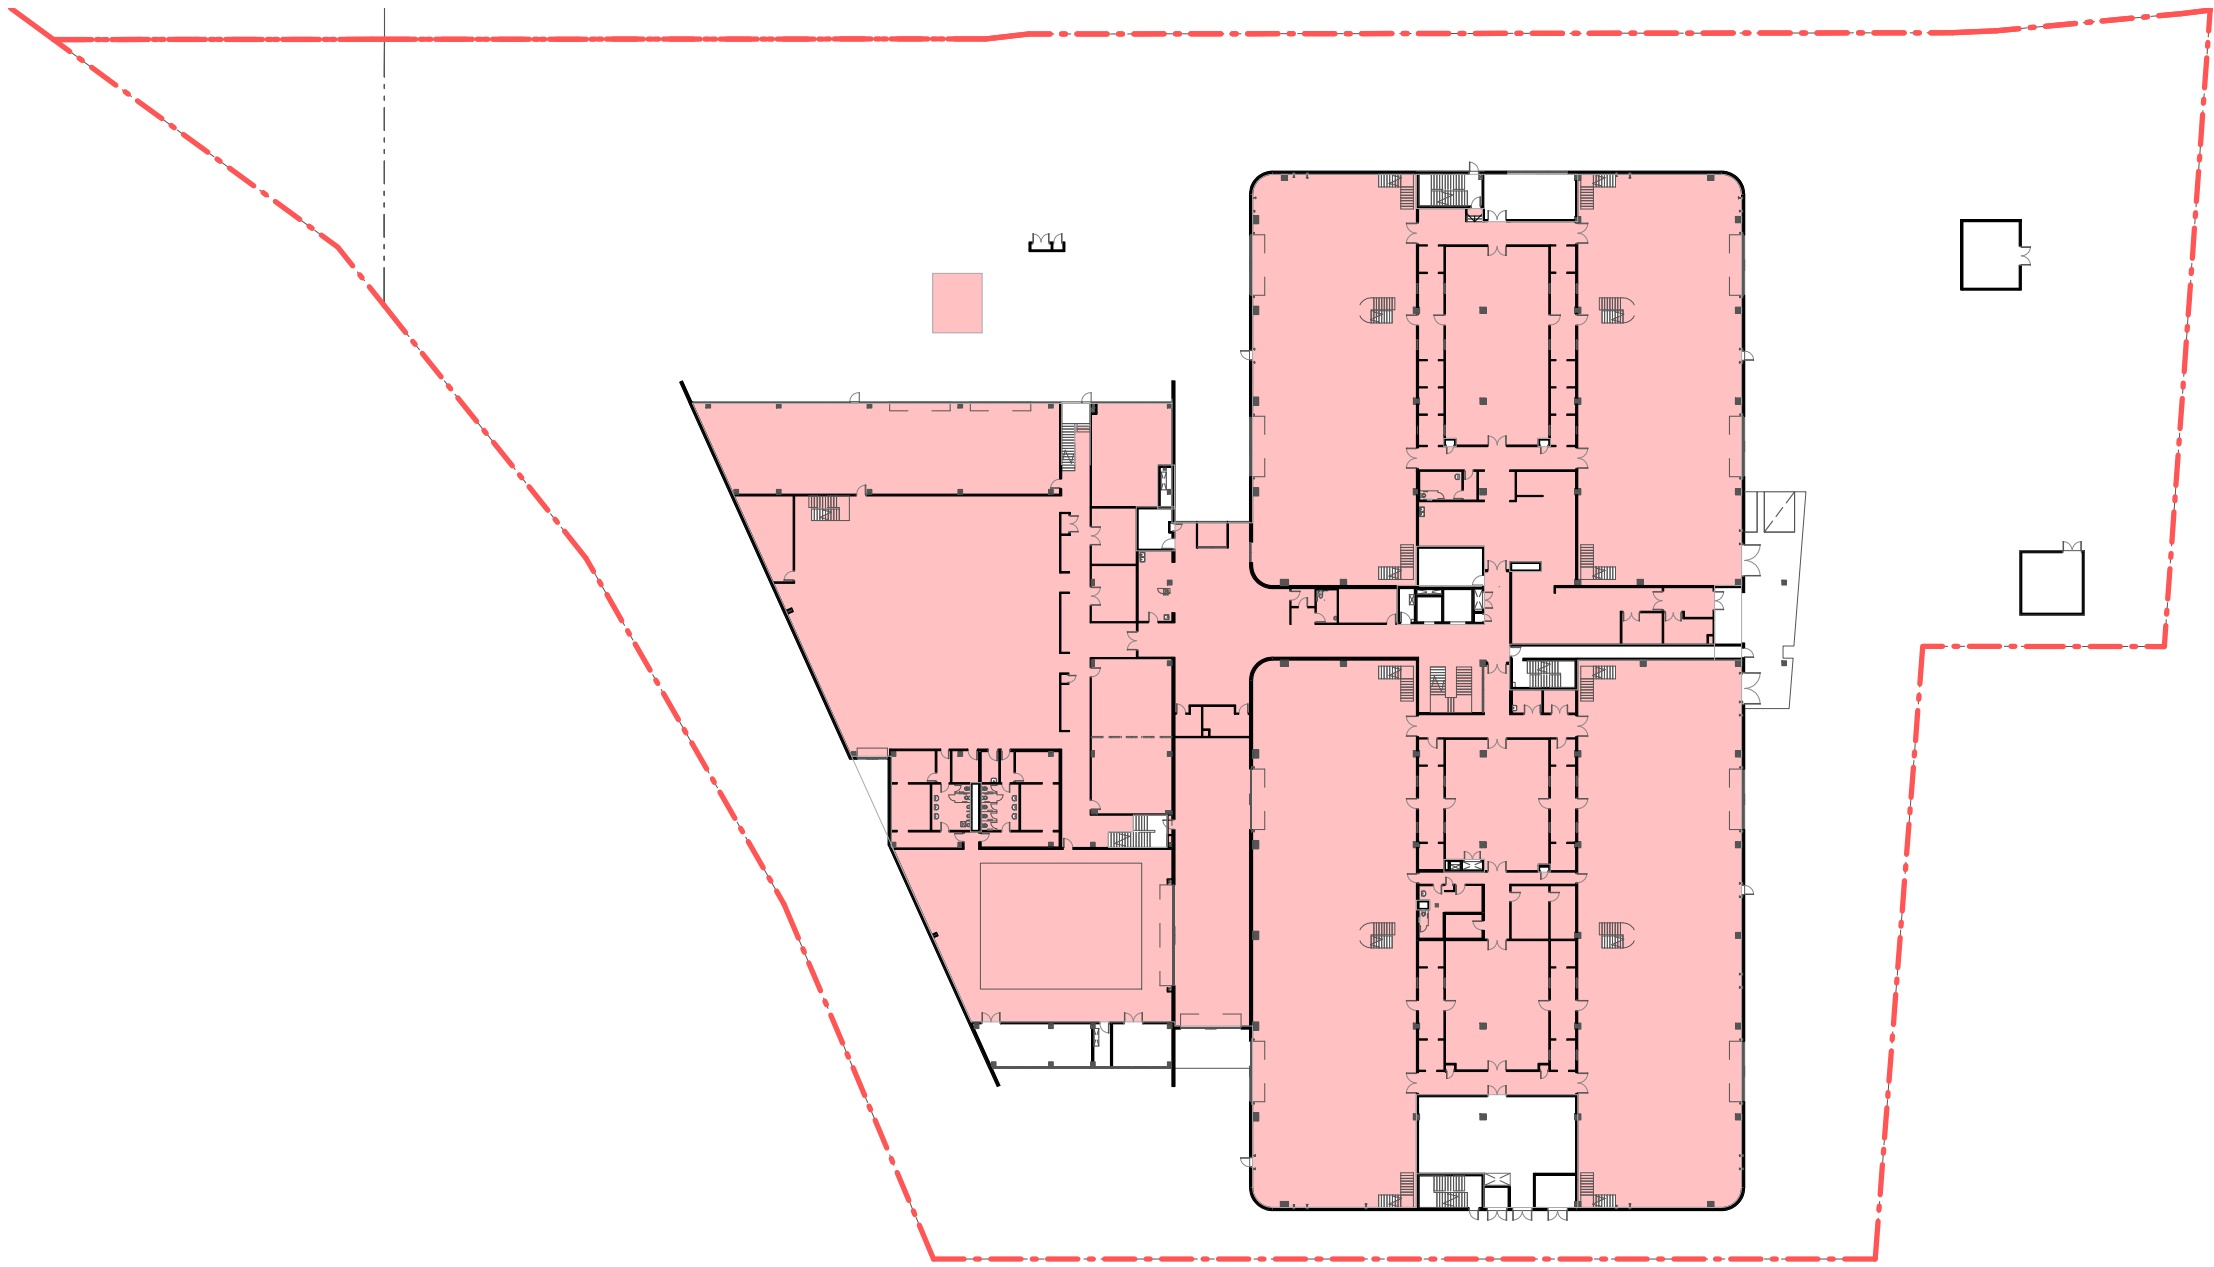

00 L-00
1 : 750

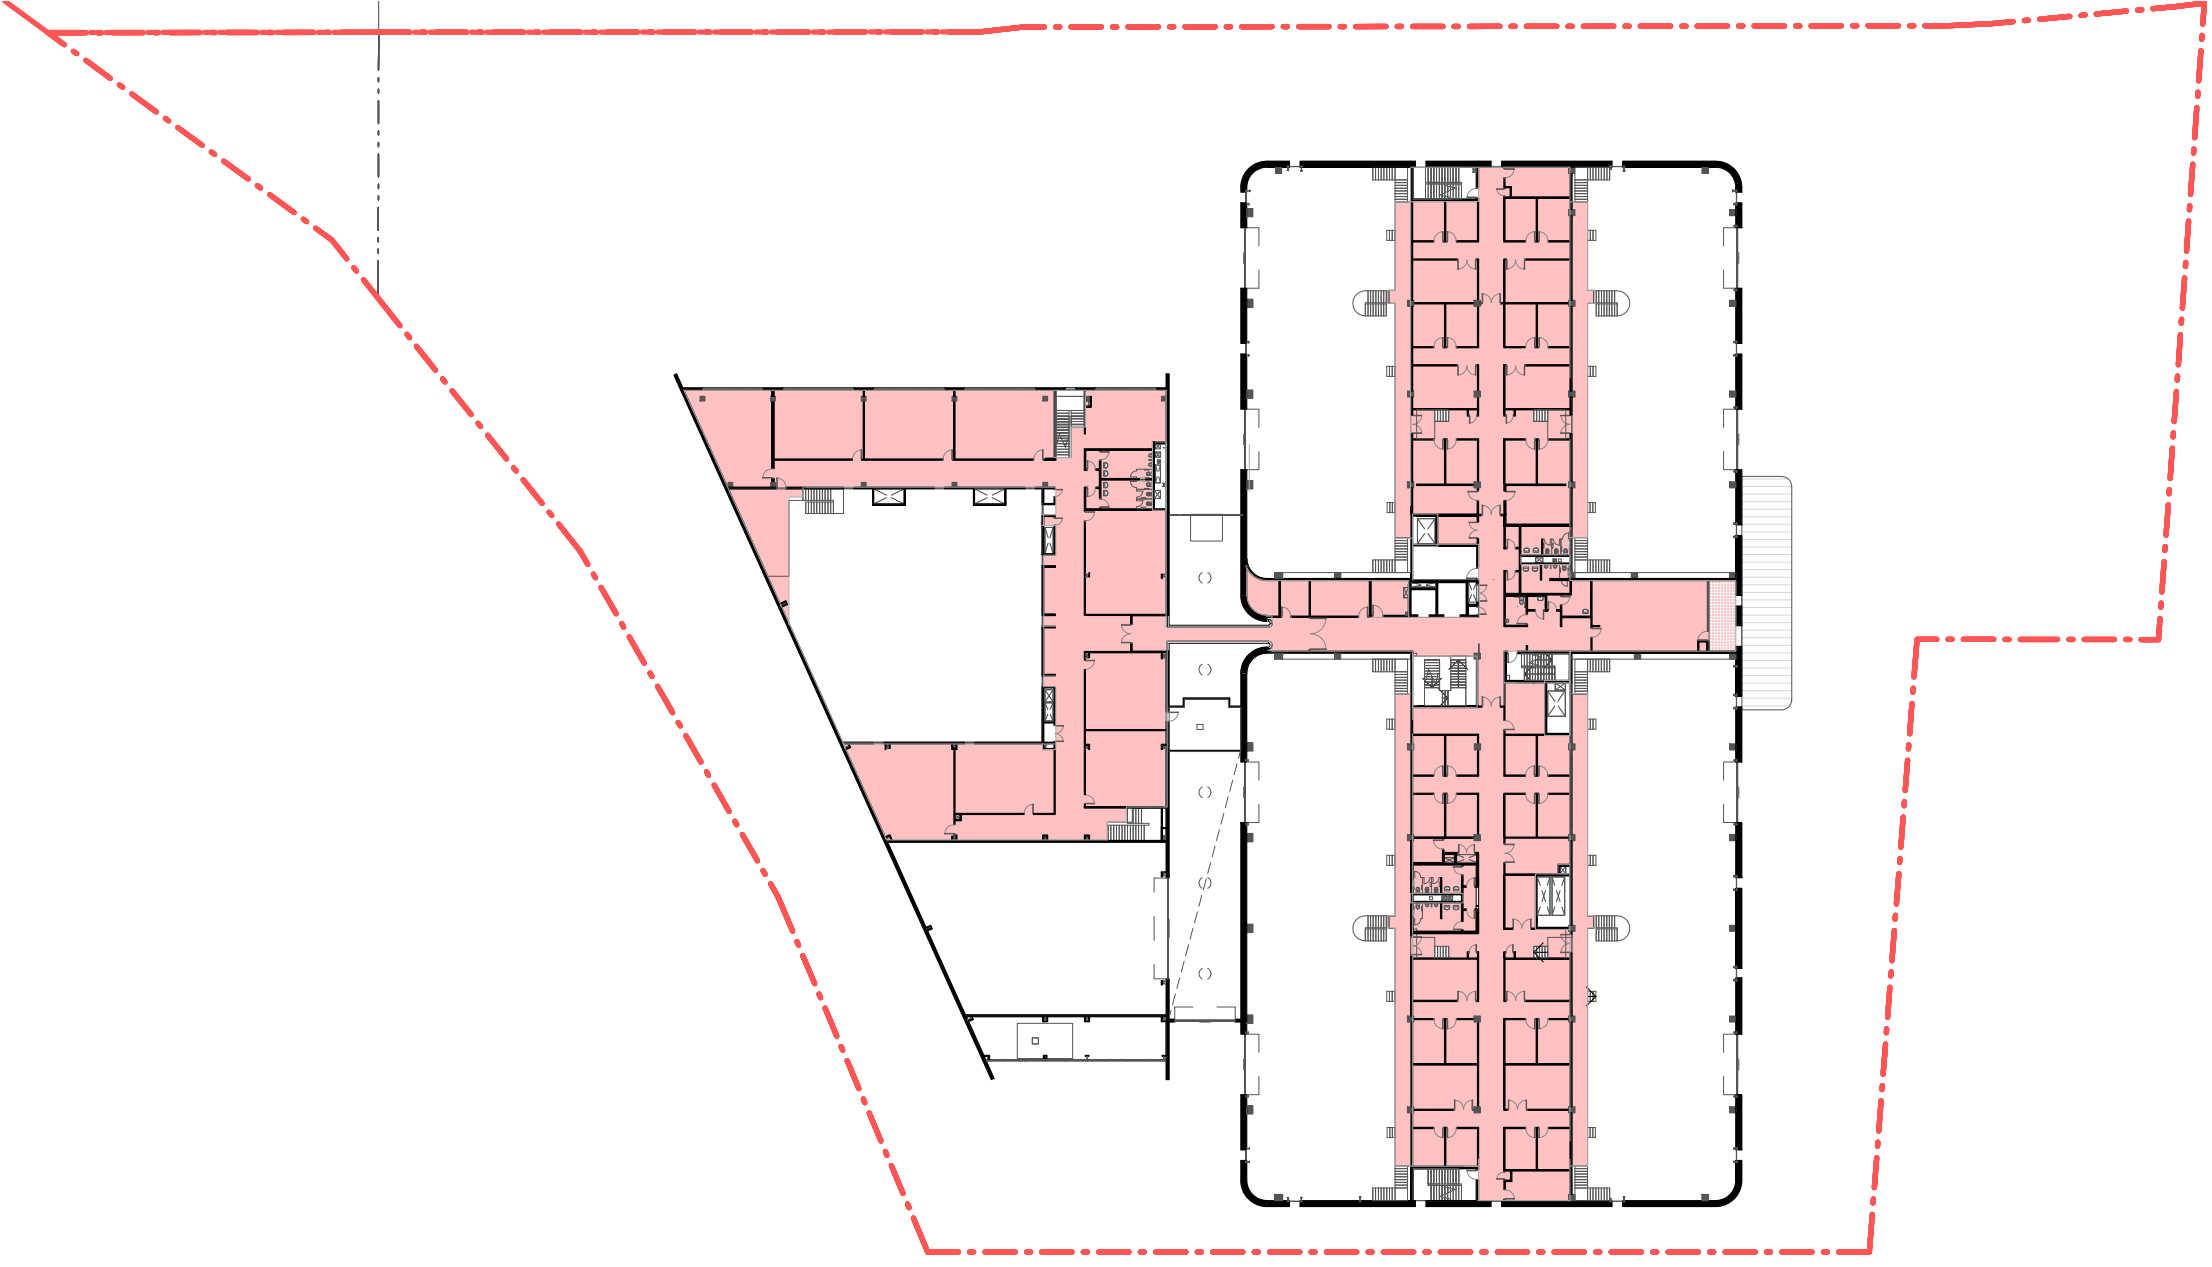


01 L-01
1 : 750

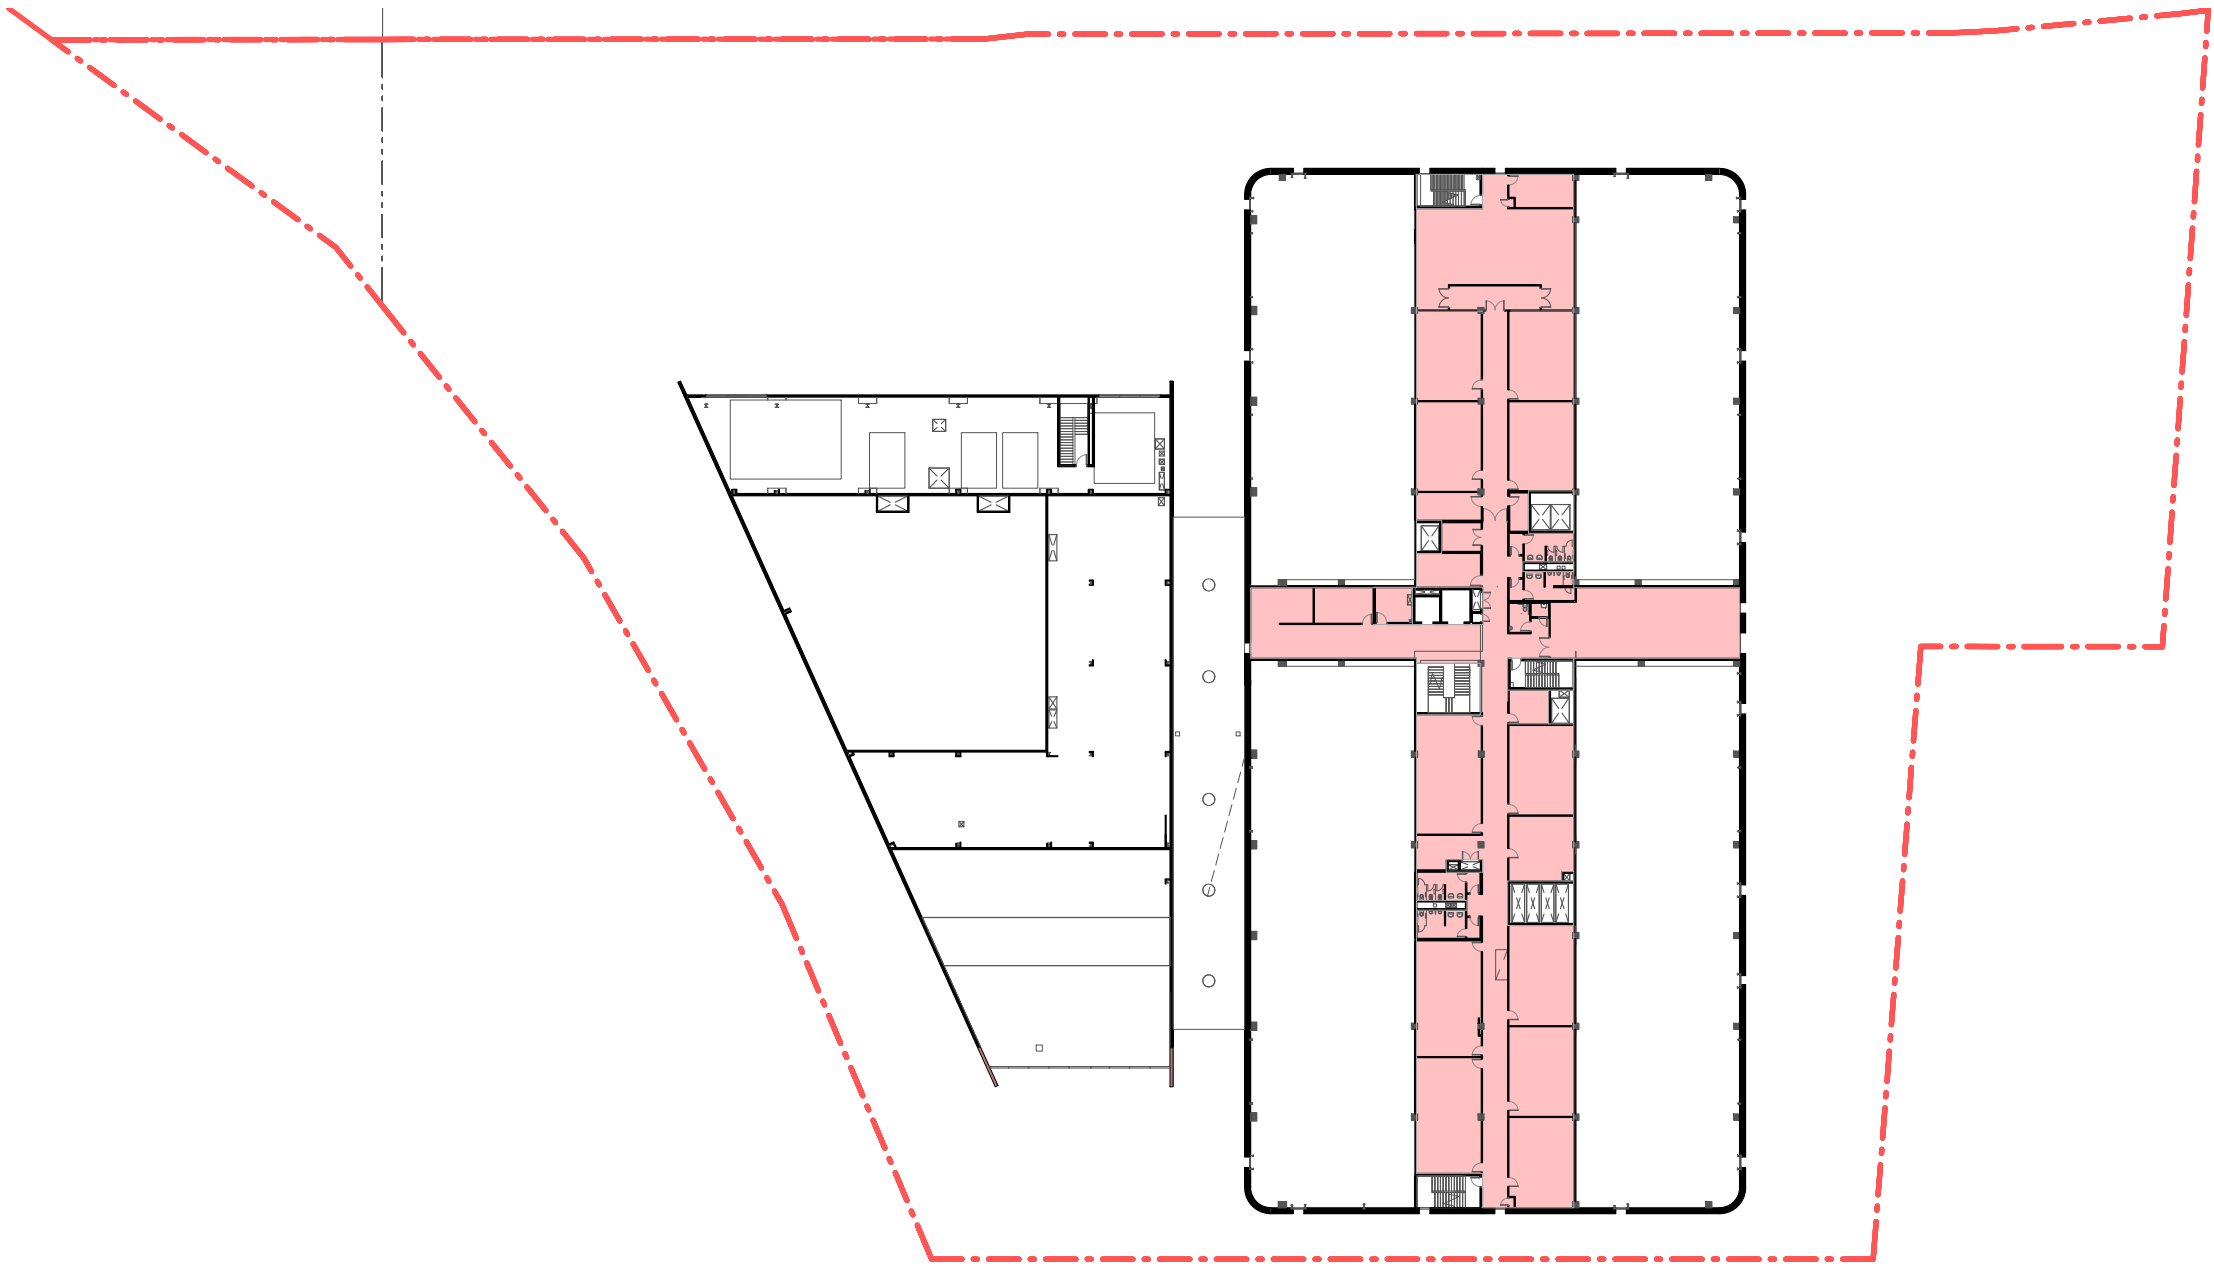

02 L-02
1 : 750



03 L-03
1 : 750

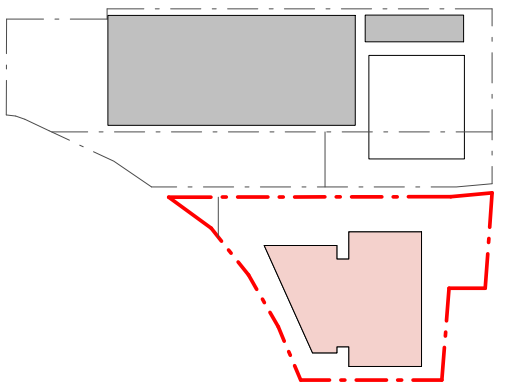


D1	FOR SEARS REQUEST	2019.03.08
REV	REASON FOR ISSUE	DATE

AREA - QGFT - CARPARK - GROSS FLOOR


LEVEL	AREA
GROUND LEVEL	1815 m ²
LEVEL - 02	2504 m ²
LEVEL - 03	8564 m ²
LEVEL - 04	8133 m ²
TOTAL AREA	21016 m ²
QGFT - CARPARK	35101m ²
LOT B DP164829	4088 m ²
LOT 1 DP202747	5721 m ²
LOT 133 DP659434	25292 m ²

FSR - QGFT -CARPARK 1 : 0.60


GENERAL NOTES
DO NOT SCALE OFF THIS DRAWING. USE FIGURED DIMENSIONS ONLY. VERIFY ALL DIMENSIONS ON SITE. ANY DISCREPANCIES SHALL BE BROUGHT TO THE ATTENTION OF THE ARCHITECT.

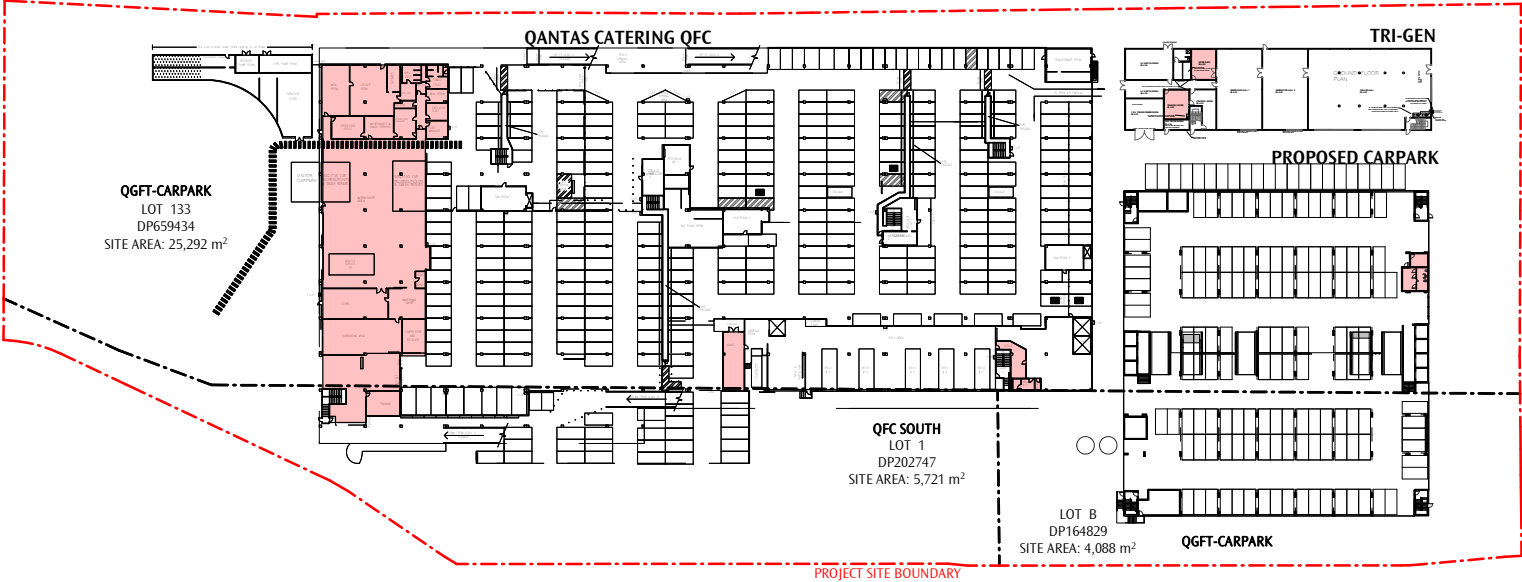


1 GROUND LEVEL
1 : 800

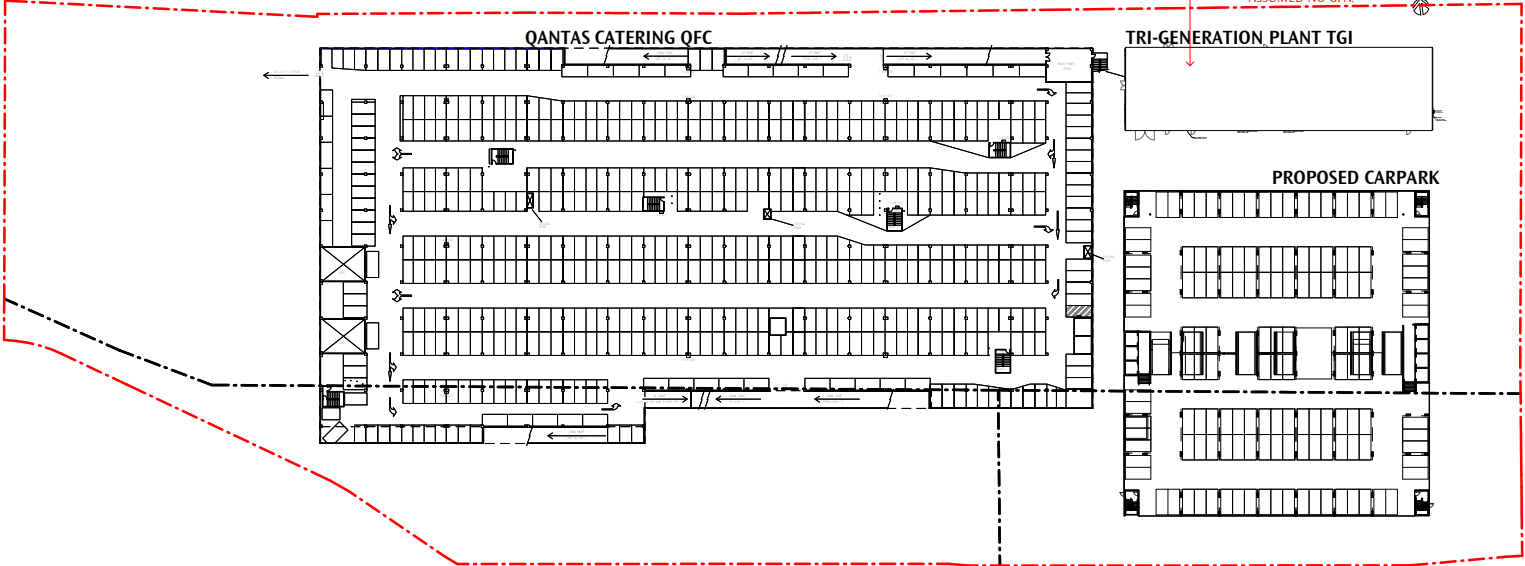

2 LEVEL - 01
1 : 800

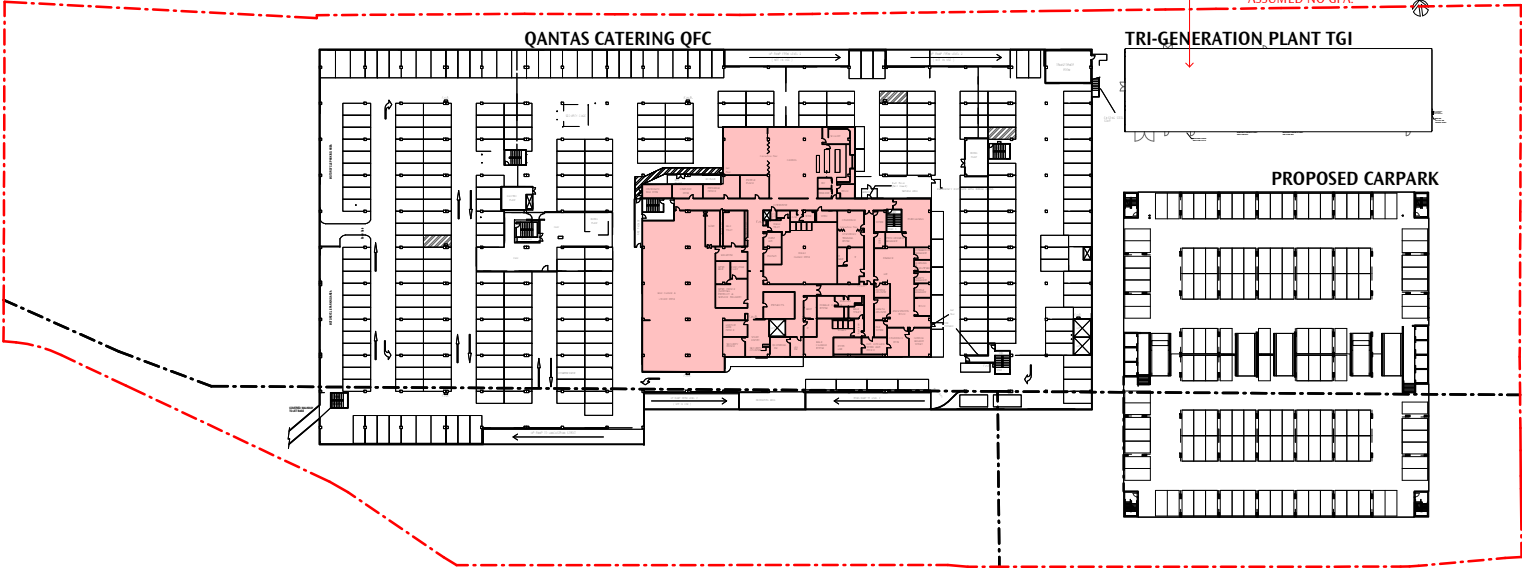

3 LEVEL - 02
1 : 800

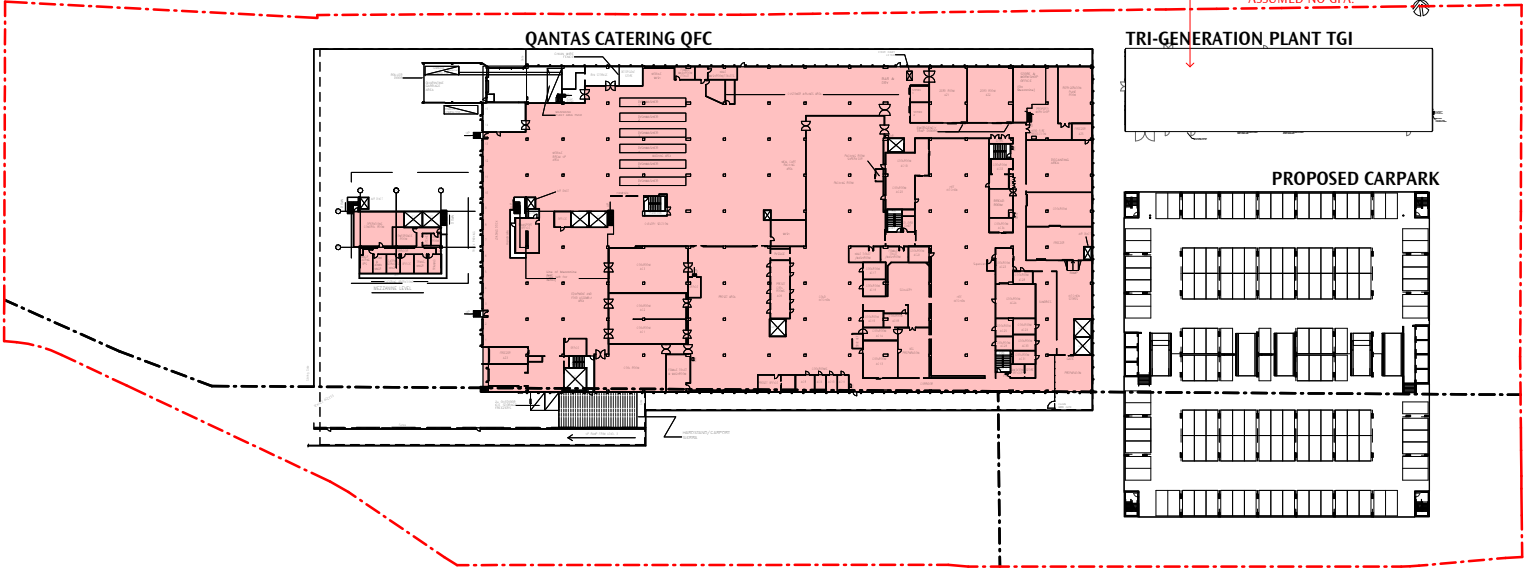

4 LEVEL - 03
1 : 800


D1
REV
REQUEST FOR SEARS
REASON FOR ISSUE
19.03.08
DATE

AREA - QGFT - CARPARK - GROSS FLOOR


LEVEL	AREA
GROUND LEVEL	1815 m²
LEVEL - 02	2504 m²
LEVEL - 03	8564 m²
LEVEL - 04	8133 m²
TOTAL AREA	21016 m²
QGFT - CARPARK	35101m²
LOT B DP164829	4088 m²
LOT 1 DP202747	5721 m²
LOT 133 DP659434	25292 m²

FSR - QGFT -CARPARK 1 : 0.60


GENERAL NOTES
DO NOT SCALE OFF THIS DRAWING. USE FIGURED DIMENSIONS ONLY. VERIFY ALL DIMENSIONS ON SITE. ANY DISCREPANCIES SHALL BE BROUGHT TO THE ATTENTION OF THE ARCHITECT.

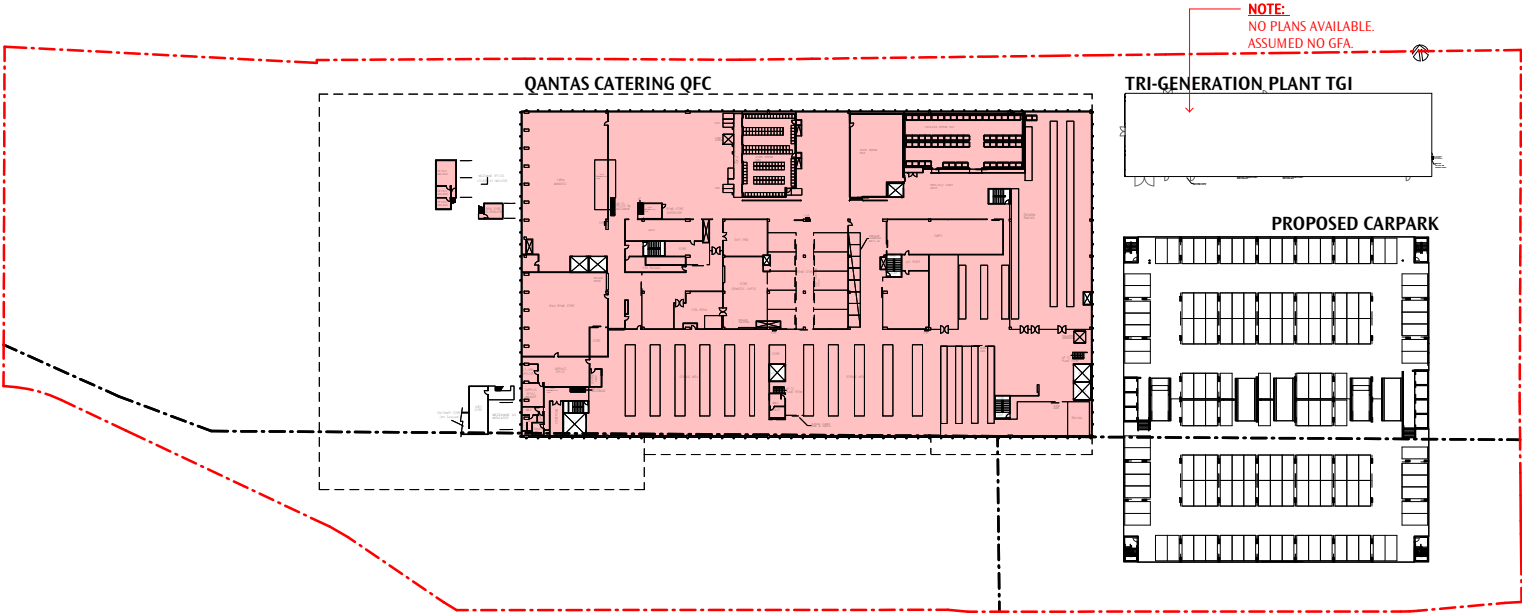


5 LEVEL - 04
1 : 800

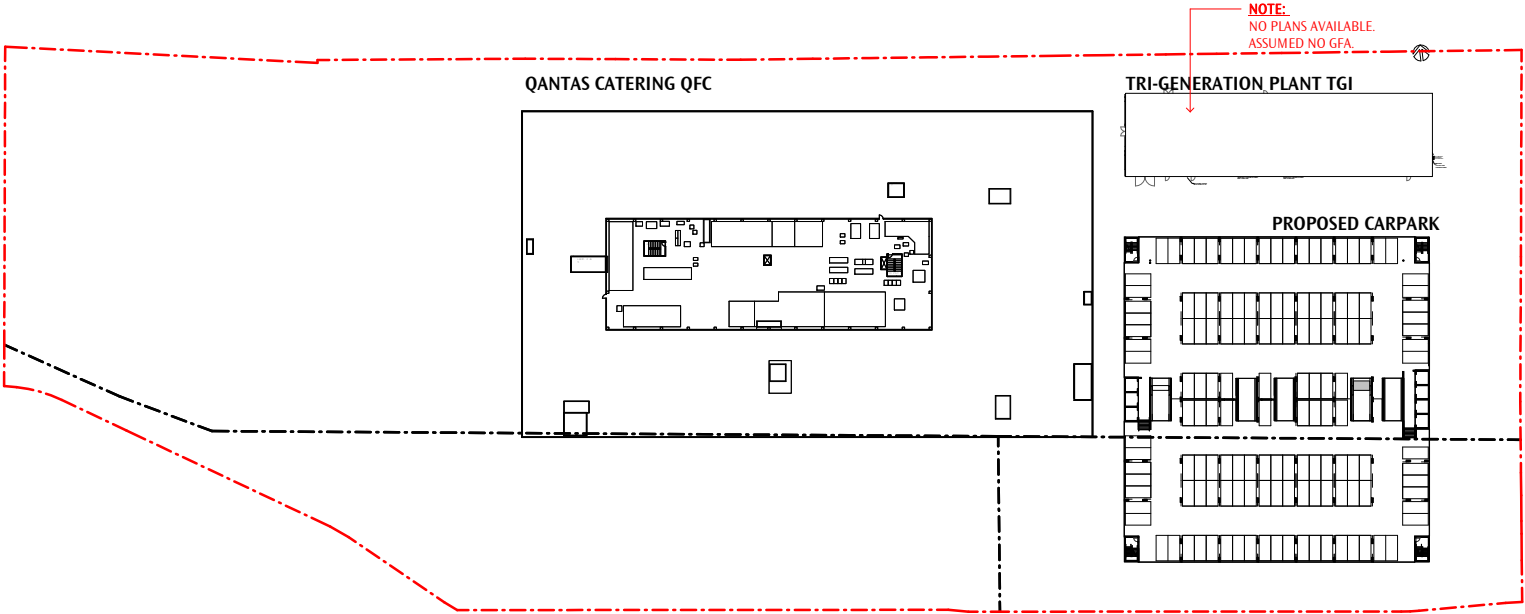

6 LEVEL - 05
1 : 800

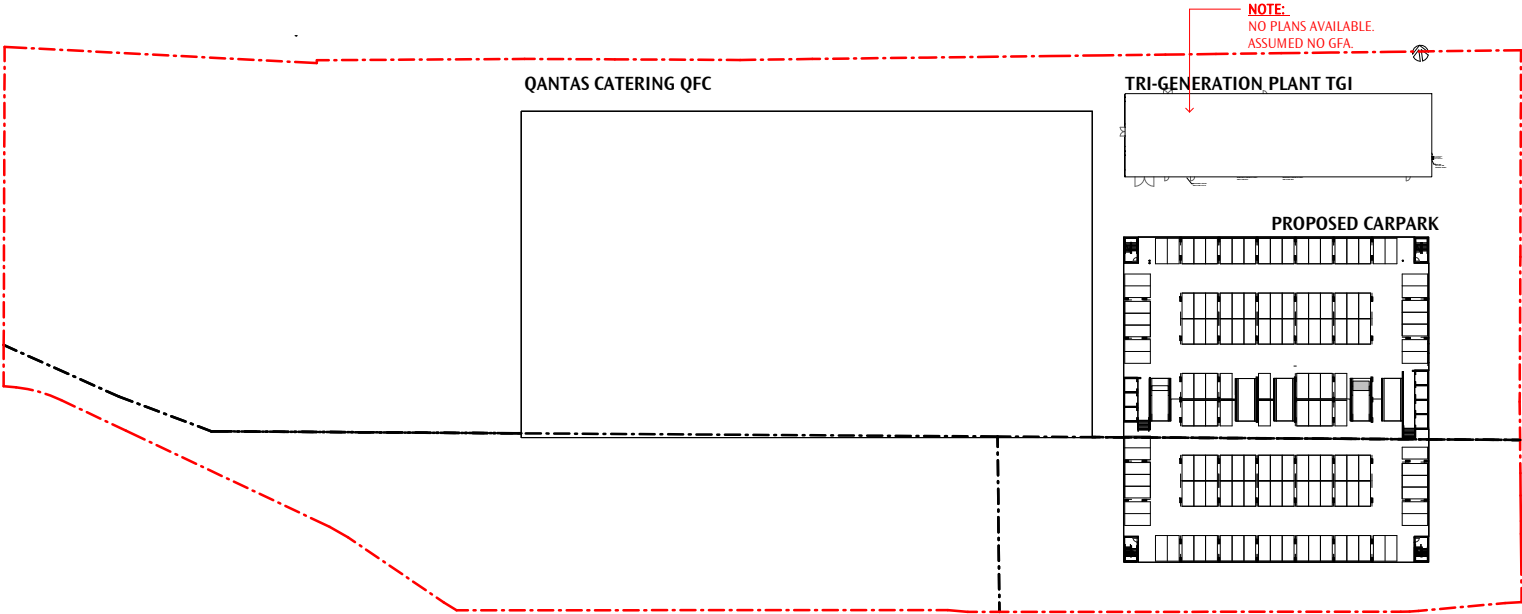

7 LEVEL - 06, 07, 08, 09, 10, 11, 12
1 : 800

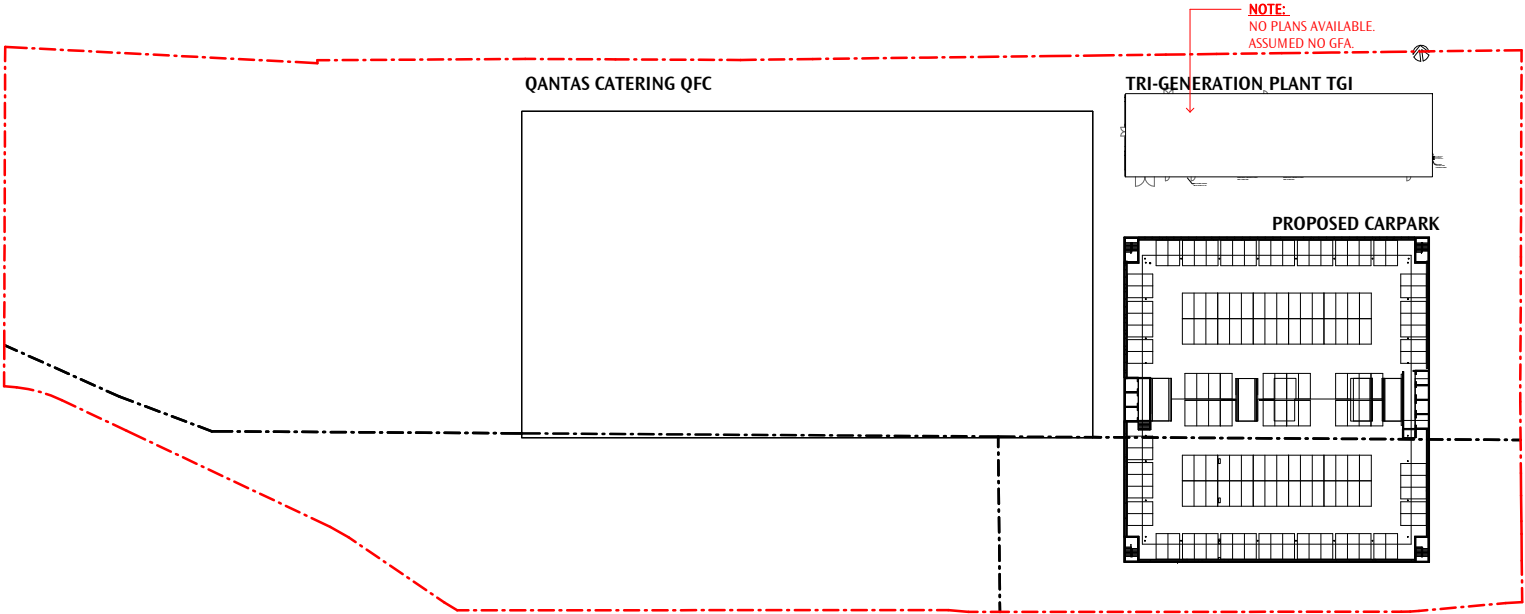

8 LEVEL - 13
1 : 800

D1 19.03.08
REV REASON FOR SEARS DATE