



GENERAL NOTES
DO NOT SCALE OFF THIS DRAWING. USE FIGURED DIMENSIONS ONLY. VERIFY ALL DIMENSIONS ON SITE. ANY DISCREPANCIES SHALL BE BROUGHT TO THE ATTENTION OF THE ARCHITECT.

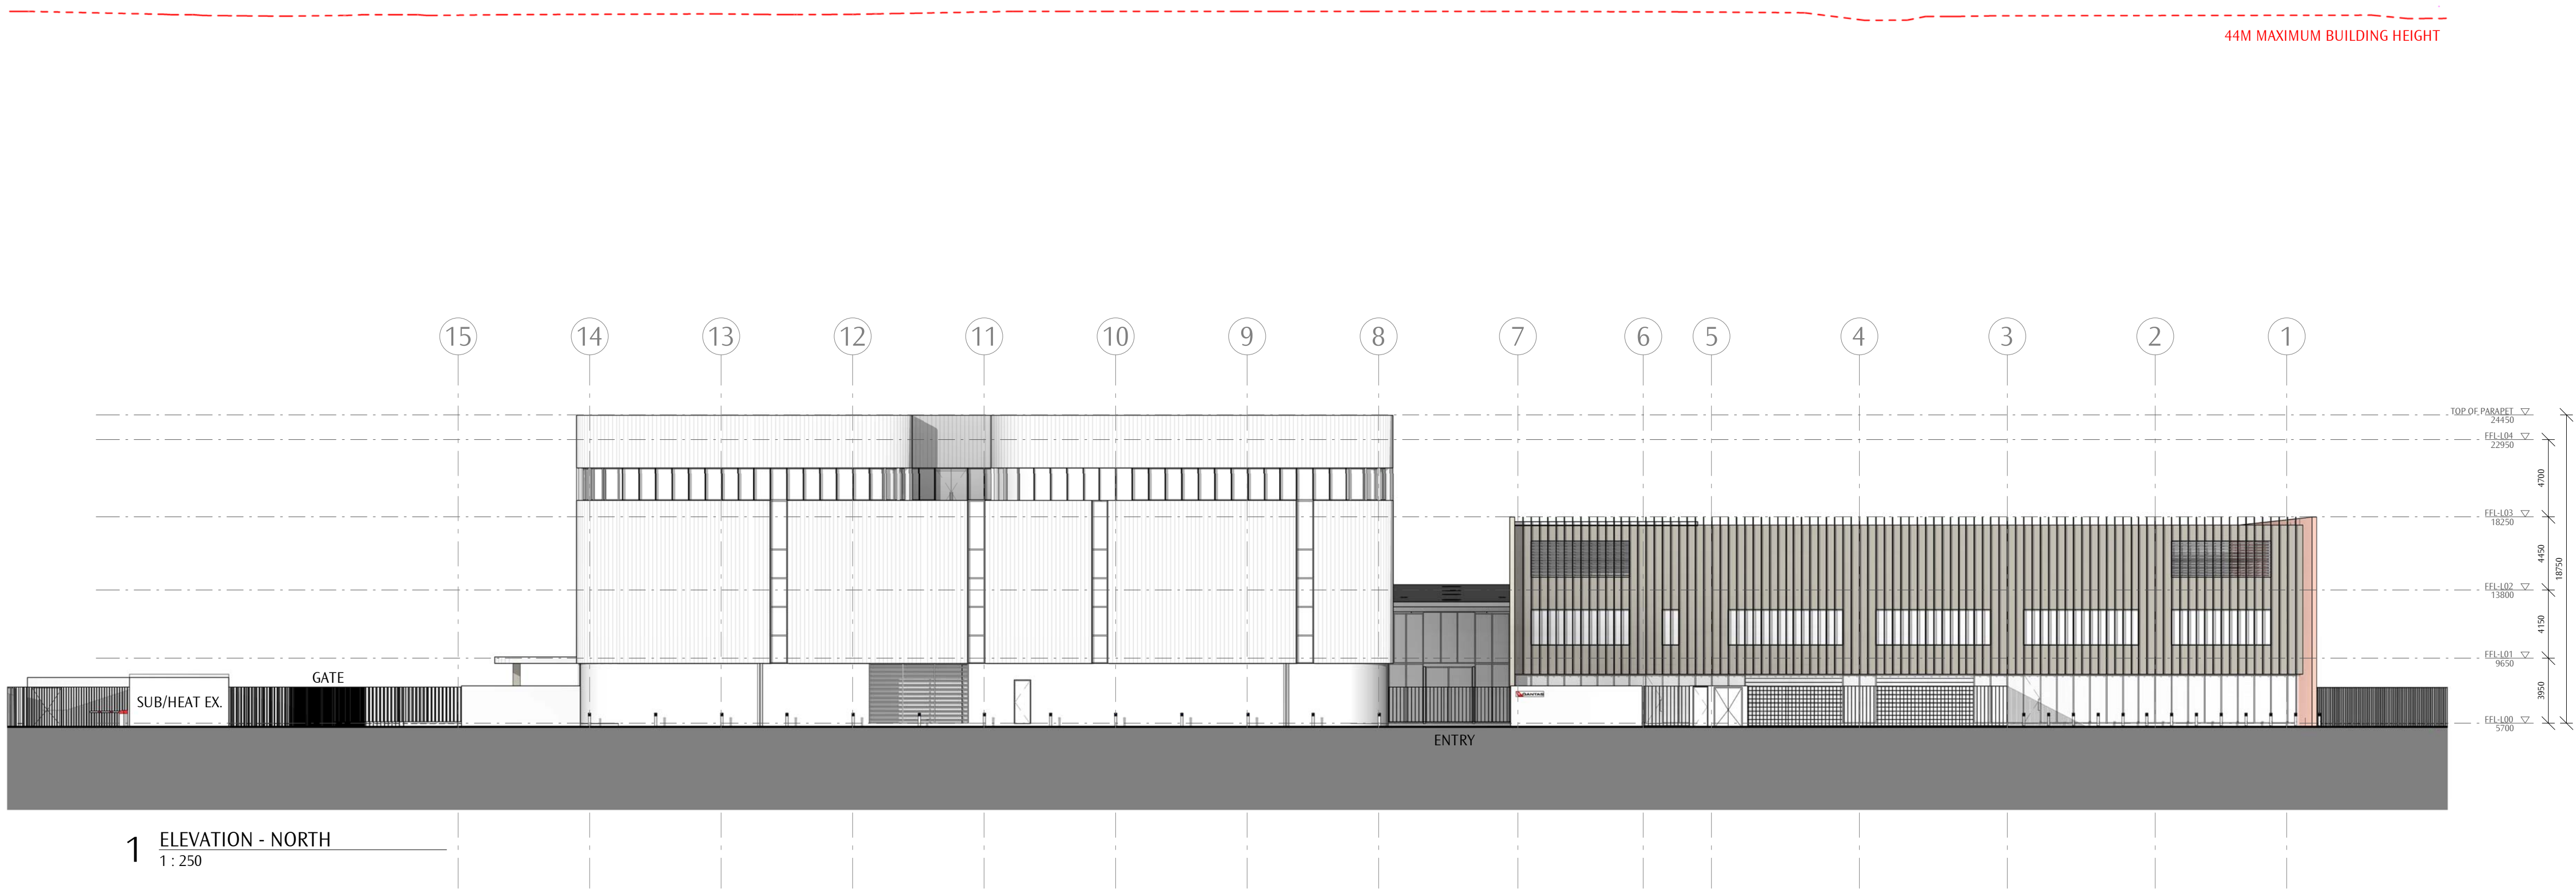


1 ELEVATION - NORTH
1 : 250

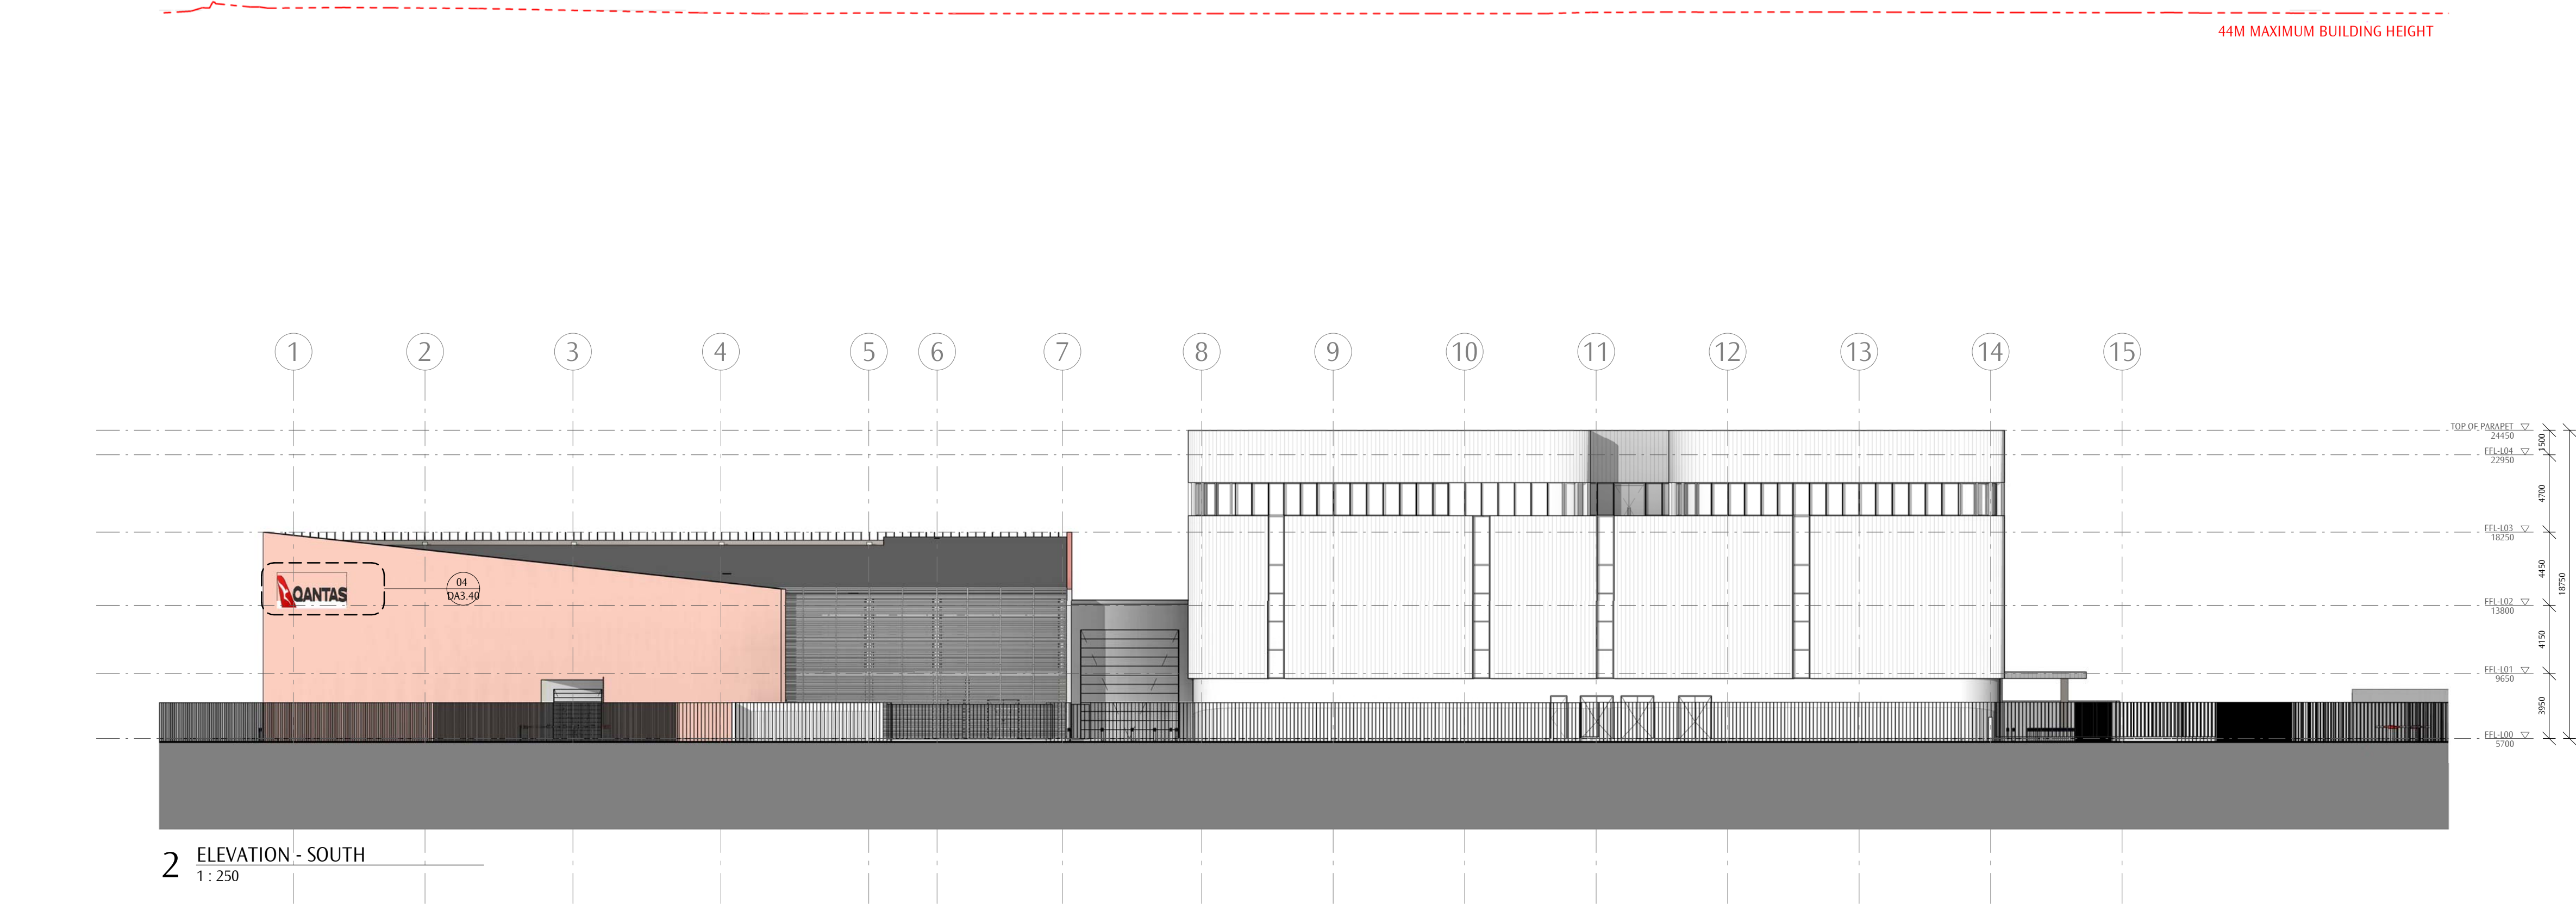



2 ELEVATION - SOUTH
1 : 250

REF.	DESCRIPTION
M-PT/L	PAINT FINISH
M-PT/M	PAINT FINISH
M-WA-CO/N	PRECAST CONCRETE
M-WA-CO/C	PRECAST CONCRETE
M-WA-MD/M	METAL DECK CLADDING
M-WA-MD/L	METAL DECK CLADDING
M-WA-GL/1	GLAZING
M-WA-GL/2	GLAZING
M-WA-GL/3	GLAZING
M-RF-MD/L	METAL DECK ROOFING
M-RF-MD/D	METAL DECK ROOFING
C-SC-SS/L	EXTERNAL SCREEN, SUNSHADING
C-SC-SS/P	EXTERNAL SCREEN, SUNSHADING
C-SC-LV/L	EXTERNAL SCREEN, LOUVRES
C-SC-LV/P	EXTERNAL SCREEN, LOUVRES
C-WI-AL/D	ALUMINIUM WINDOW SYSTEM
C-DO-RS/D	ROLLER SHUTTER DOORS

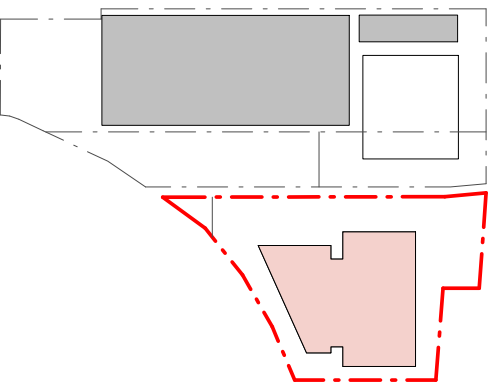


D1	FOR SEARS REQUEST	2019.03.08
REV	REASON FOR ISSUE	DATE

GENERAL NOTES
DO NOT SCALE OFF THIS DRAWING. USE FIGURED DIMENSIONS ONLY. VERIFY ALL DIMENSIONS ON SITE. ANY DISCREPANCIES SHALL BE BROUGHT TO THE ATTENTION OF THE ARCHITECT.

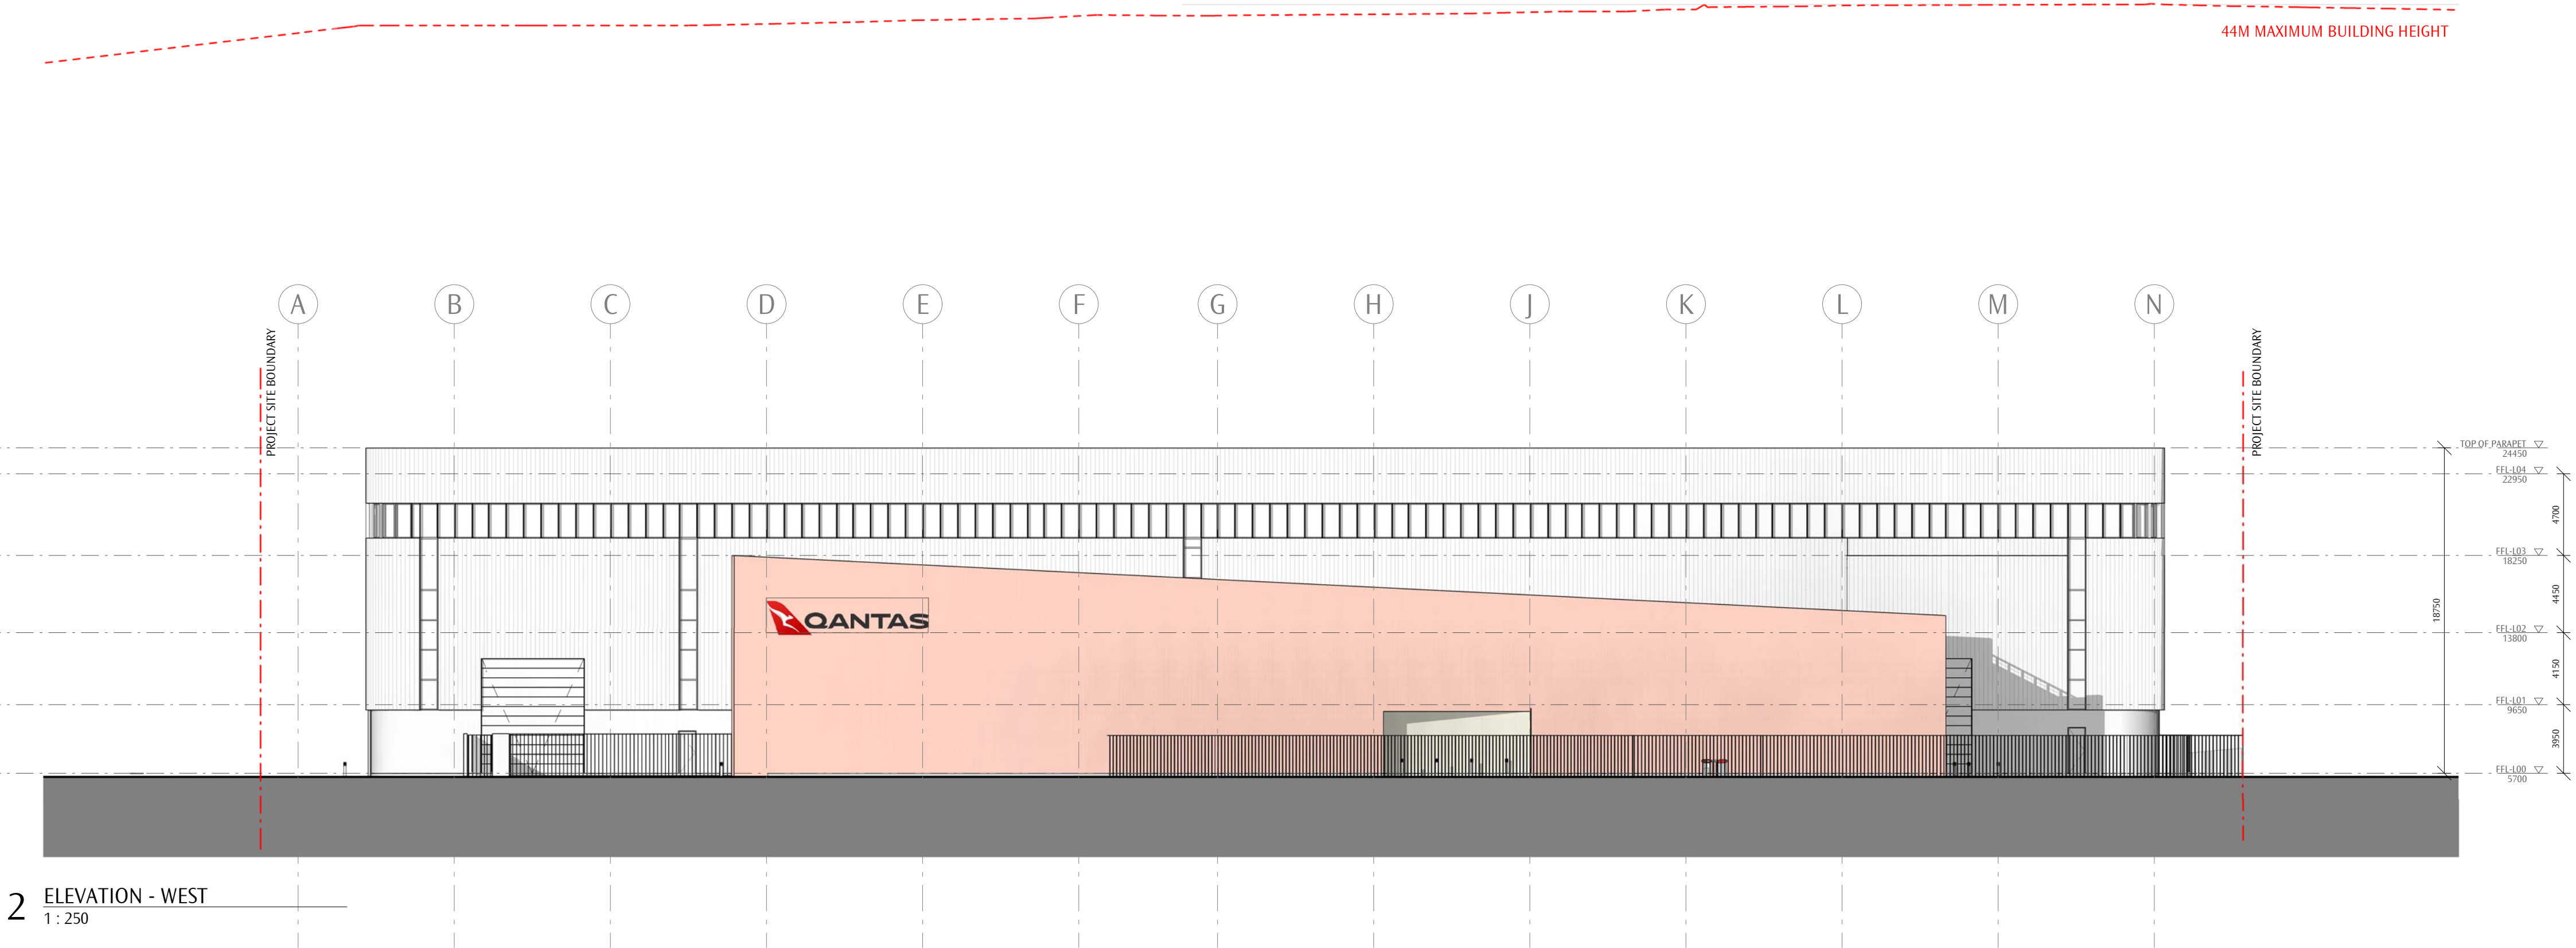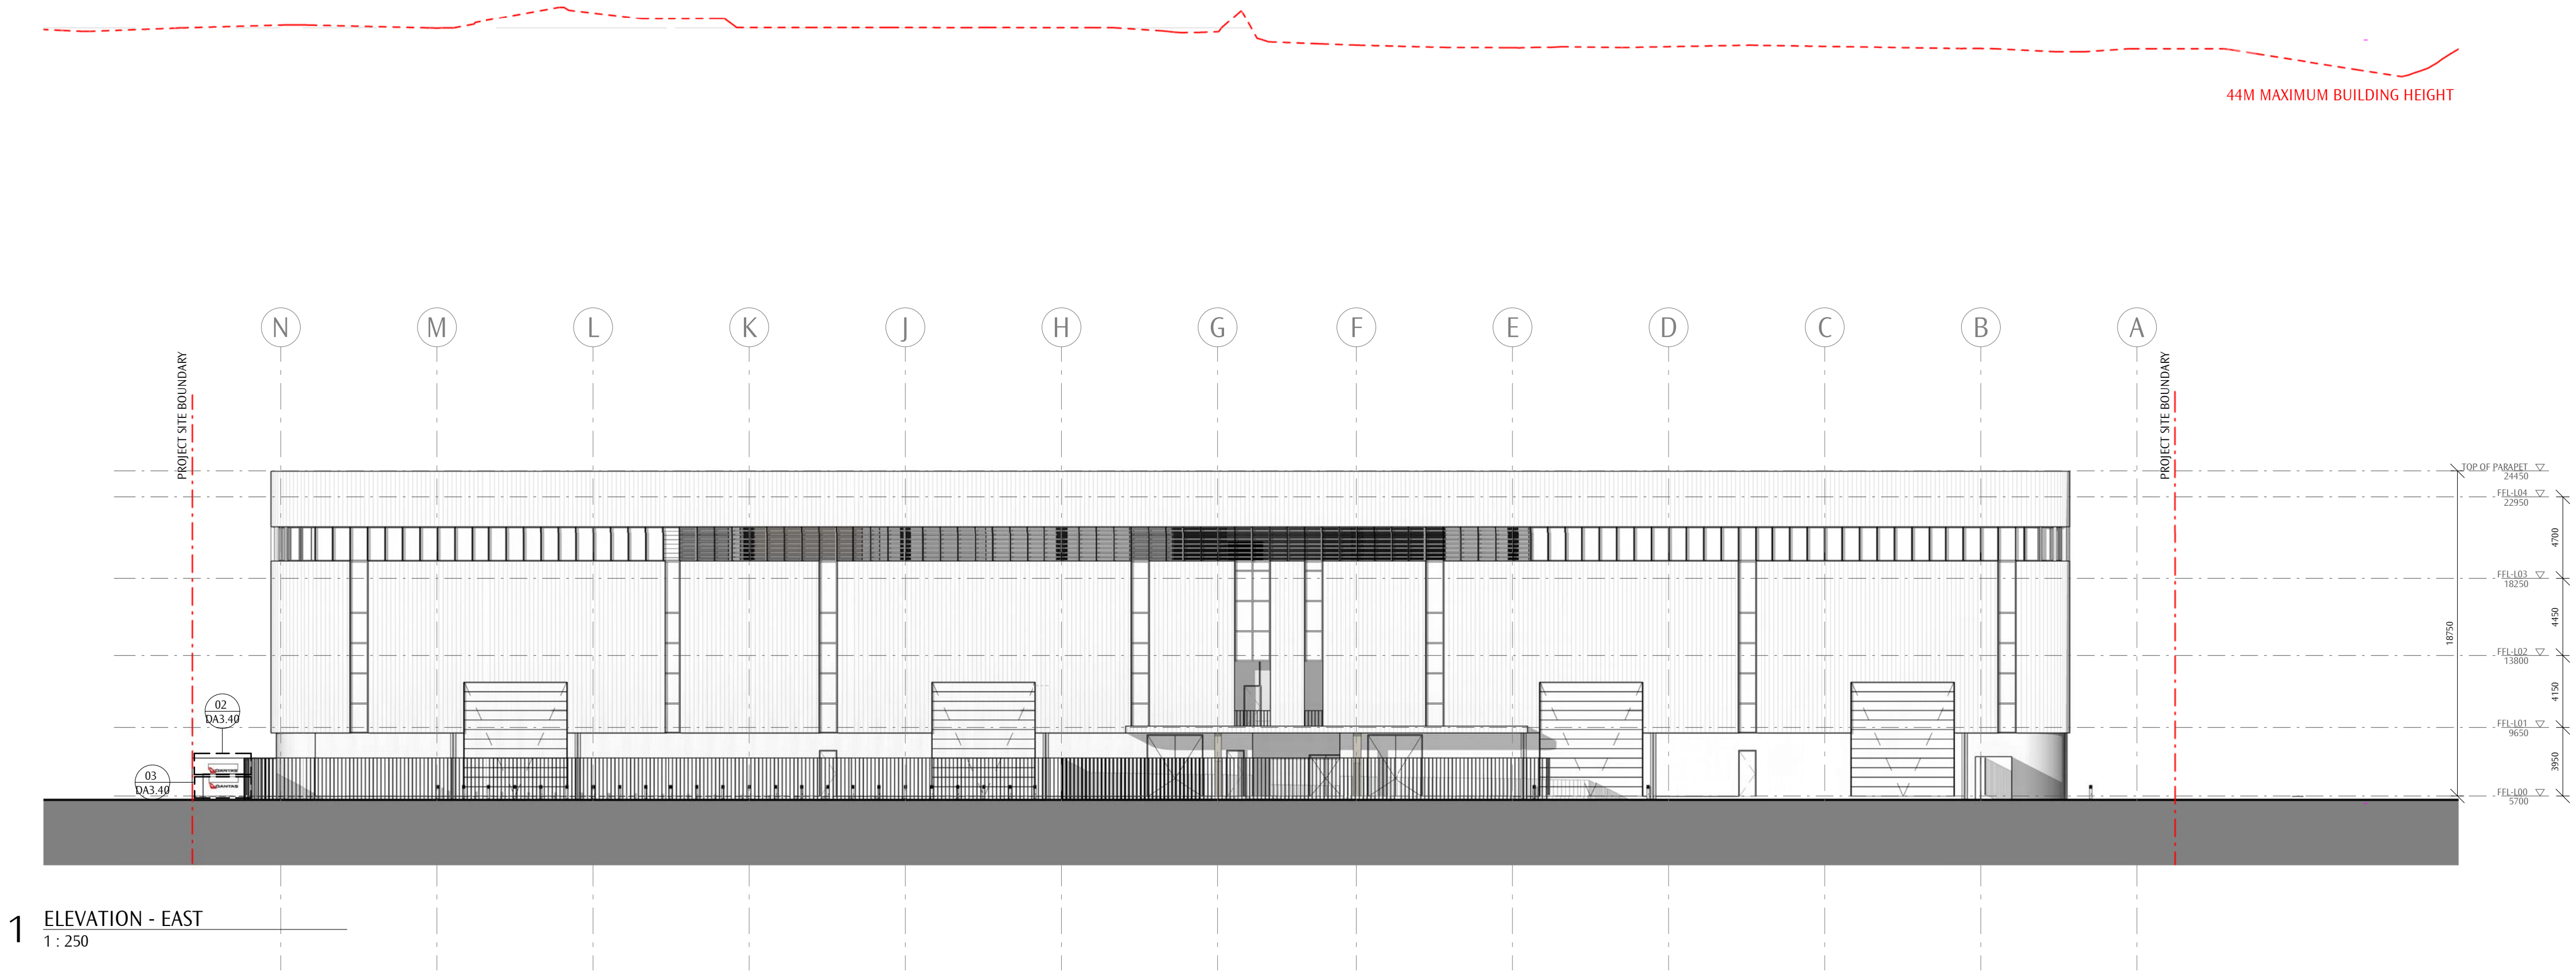


REF.	DESCRIPTION
M-PT/L	PAINT FINISH
M-PT/M	PAINT FINISH
M-WA-CO/N	PRECAST CONCRETE
M-WA-CO/C	PRECAST CONCRETE
M-WA-MD/M	METAL DECK CLADDING
M-WA-MD/L	METAL DECK CLADDING
M-WA-GL/1	GLAZING
M-WA-GL/2	GLAZING
M-WA-GL/3	GLAZING
M-RF-MD/L	METAL DECK ROOFING
M-RF-MD/D	METAL DECK ROOFING
C-SC-SS/L	EXTERNAL SCREEN, SUNSHADING
C-SC-SS/P	EXTERNAL SCREEN, SUNSHADING
C-SC-LV/L	EXTERNAL SCREEN, LOUVRES
C-SC-LV/P	EXTERNAL SCREEN, LOUVRES
C-WI-AL/D	ALUMINIUM WINDOW SYSTEM
C-DO-RS/D	ROLLER SHUTTER DOORS

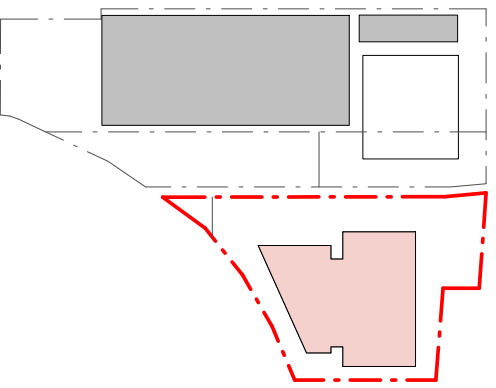


D1	FOR SEARS REQUEST	2019.03.08
REV	REASON FOR ISSUE	DATE


DO NOT SCALE OFF THIS DRAWING. USE FIGURED DIMENSIONS ONLY. VERIFY ALL DIMENSIONS ON SITE. ANY DISCREPANCIES SHALL BE BROUGHT TO THE ATTENTION OF THE ARCHITECT.

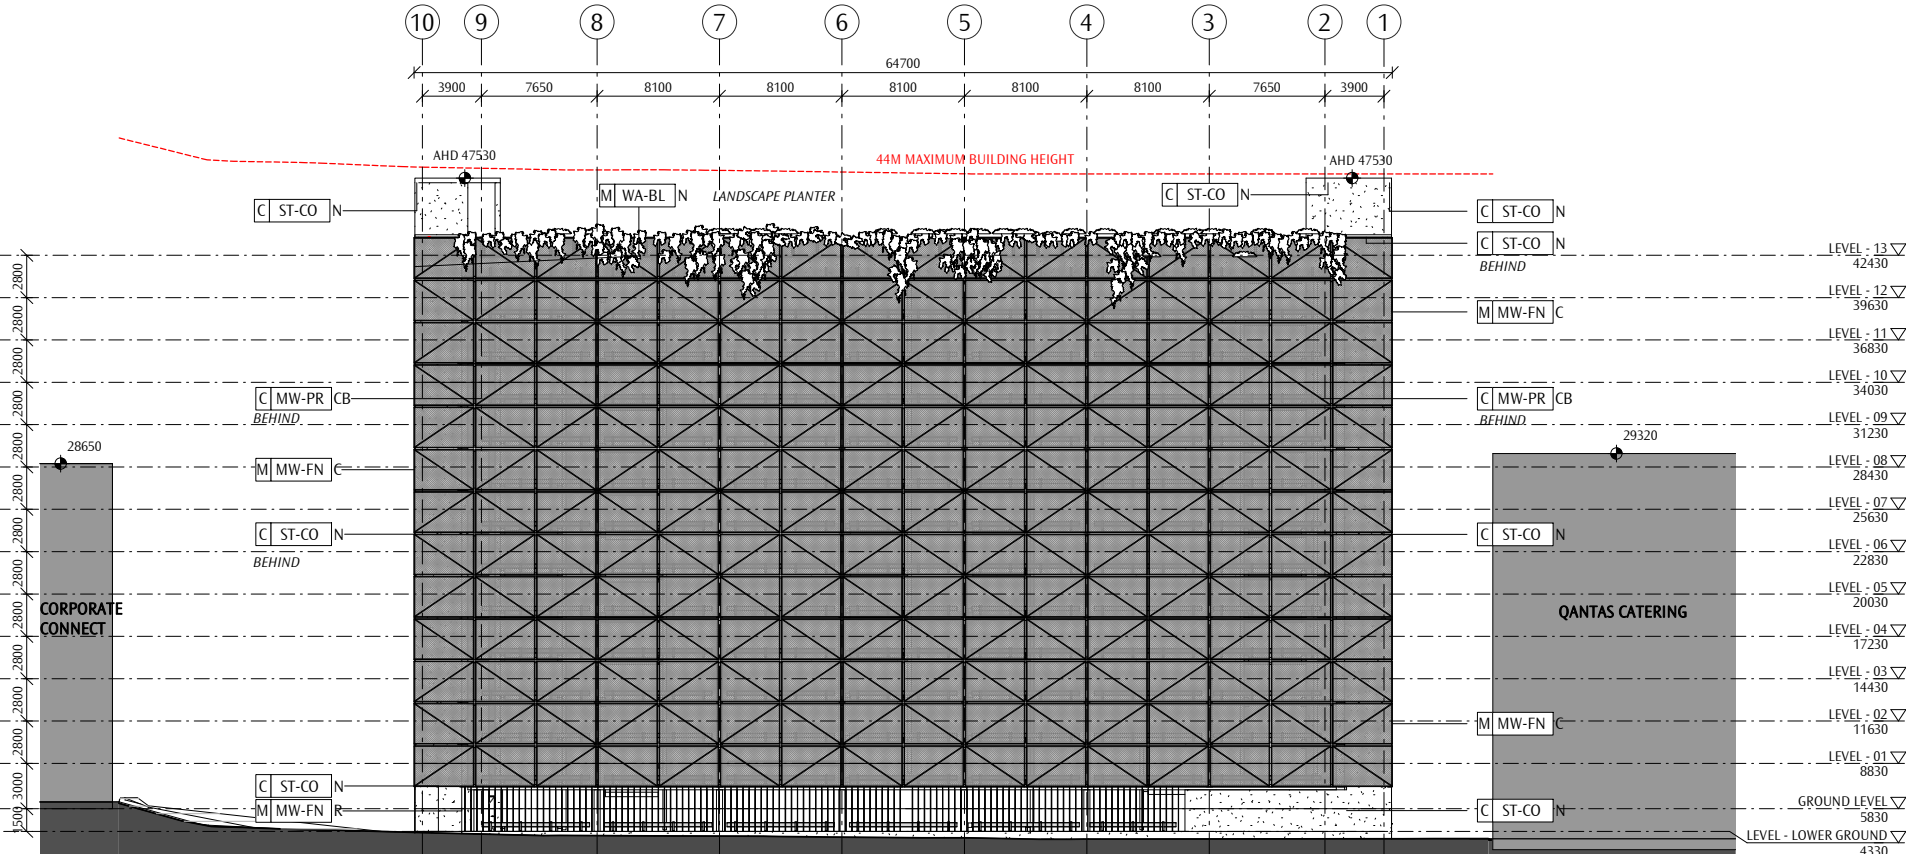


1 NORTH ELEVATION
1 : 250

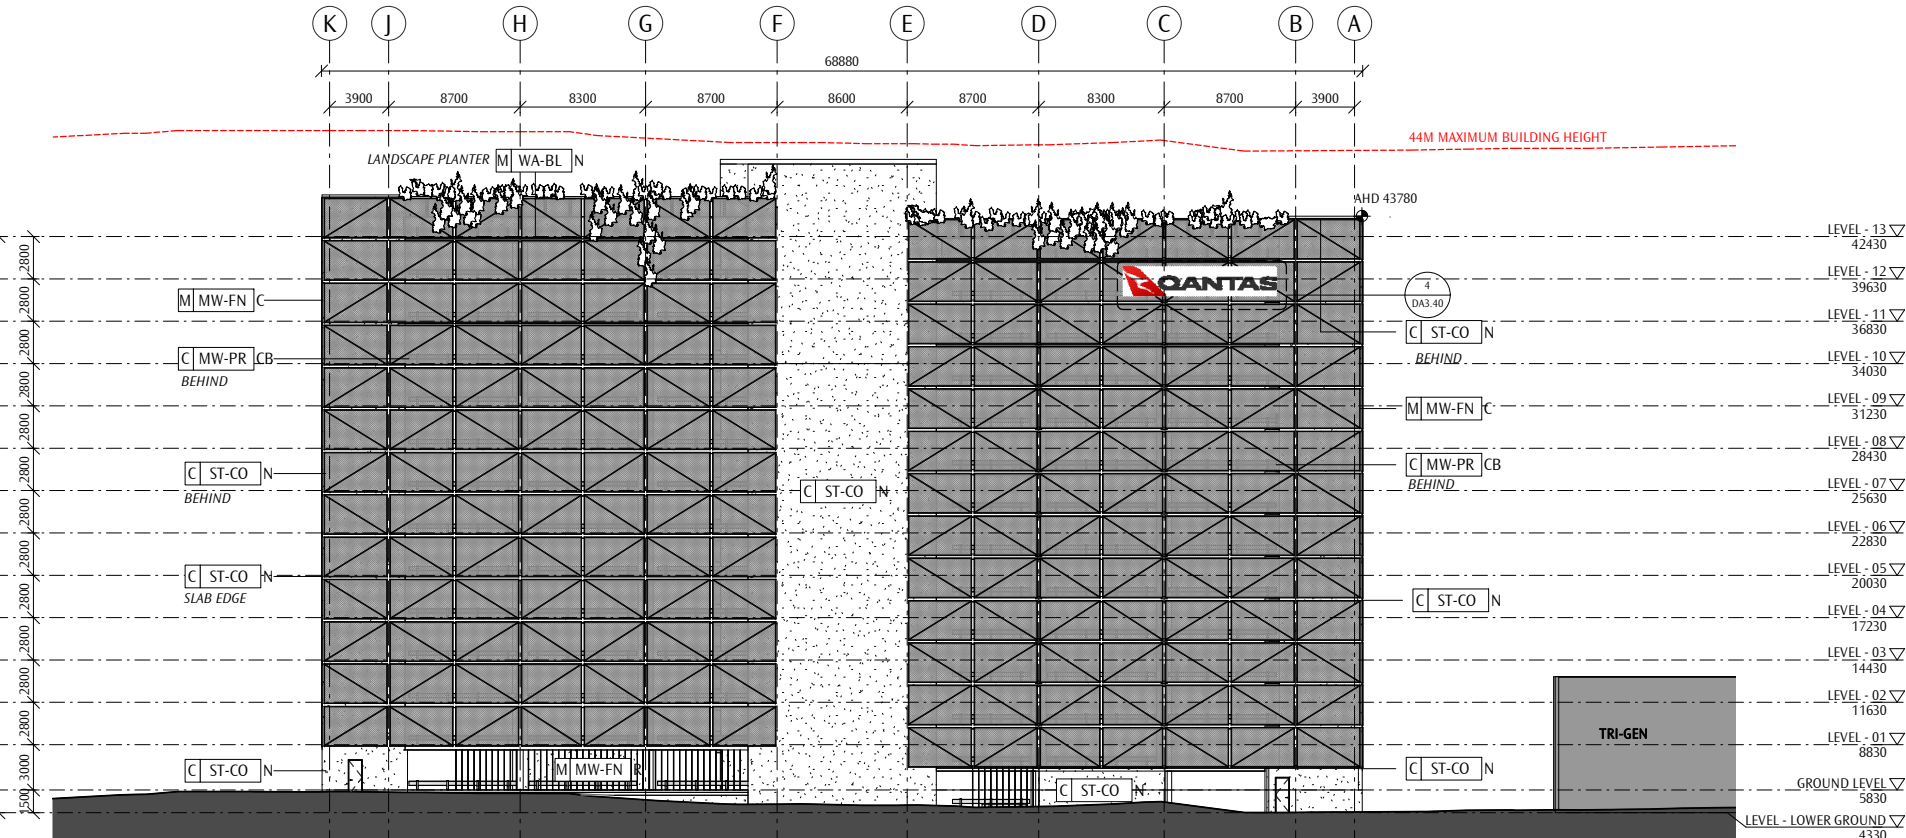


2 EAST ELEVATION
1 : 250

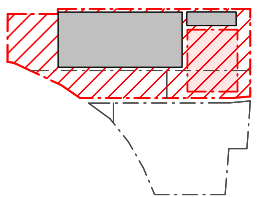

GENERAL NOTES
DO NOT SCALE OFF THIS DRAWING. USE FIGURED DIMENSIONS ONLY. VERIFY ALL DIMENSIONS ON SITE. ANY DISCREPANCIES SHALL BE BROUGHT TO THE ATTENTION OF THE ARCHITECT.

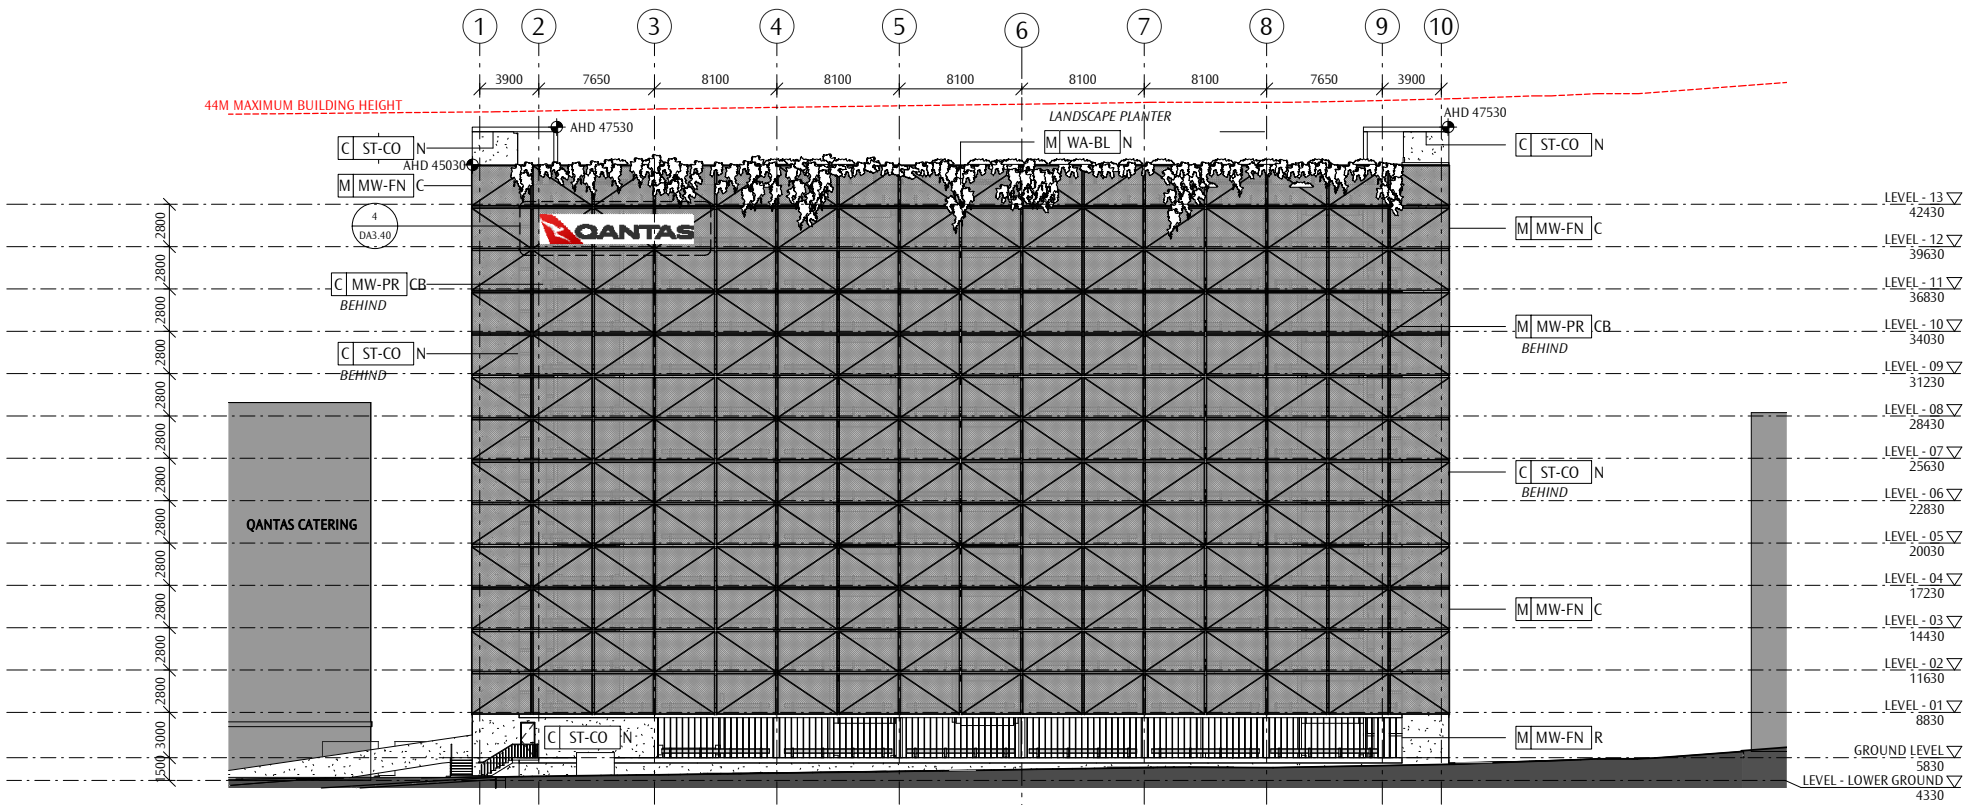

1 SOUTH ELEVATION
1 : 250

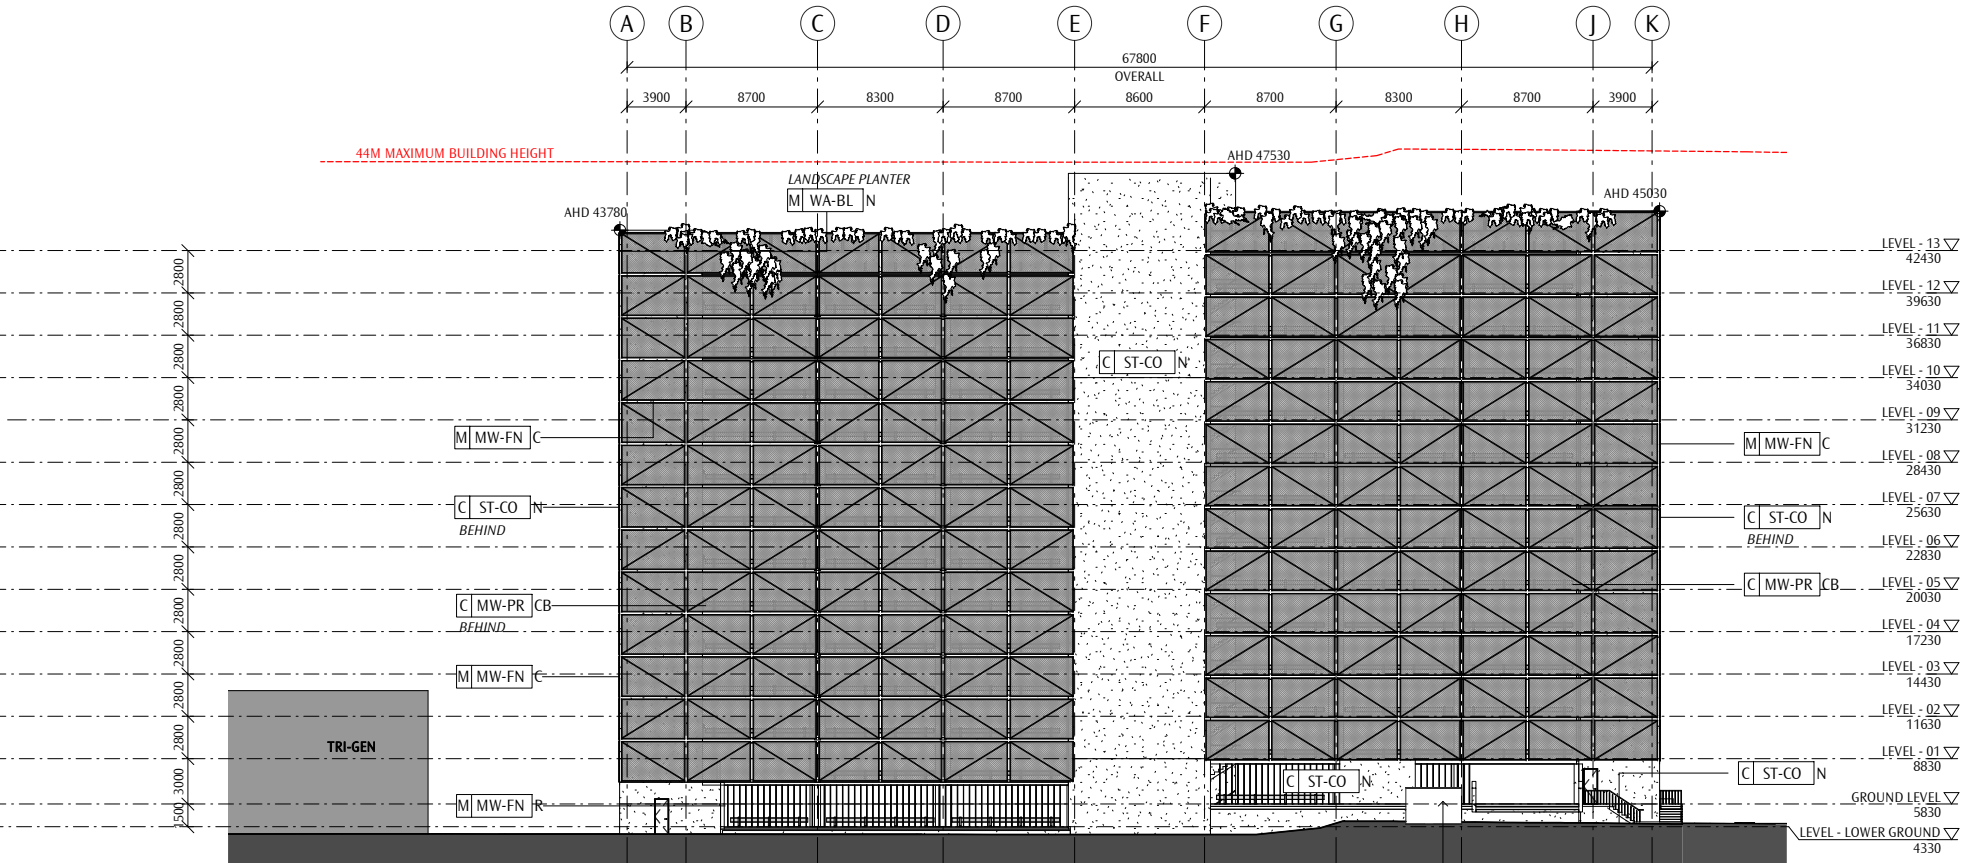

2 WEST ELEVATION
1 : 250

D1 19.03.08
REV REQUEST FOR SEARS
REASON FOR ISSUE DATE