



1 Option C5\_Lower Ground Level Floor Plan  
1 : 1000

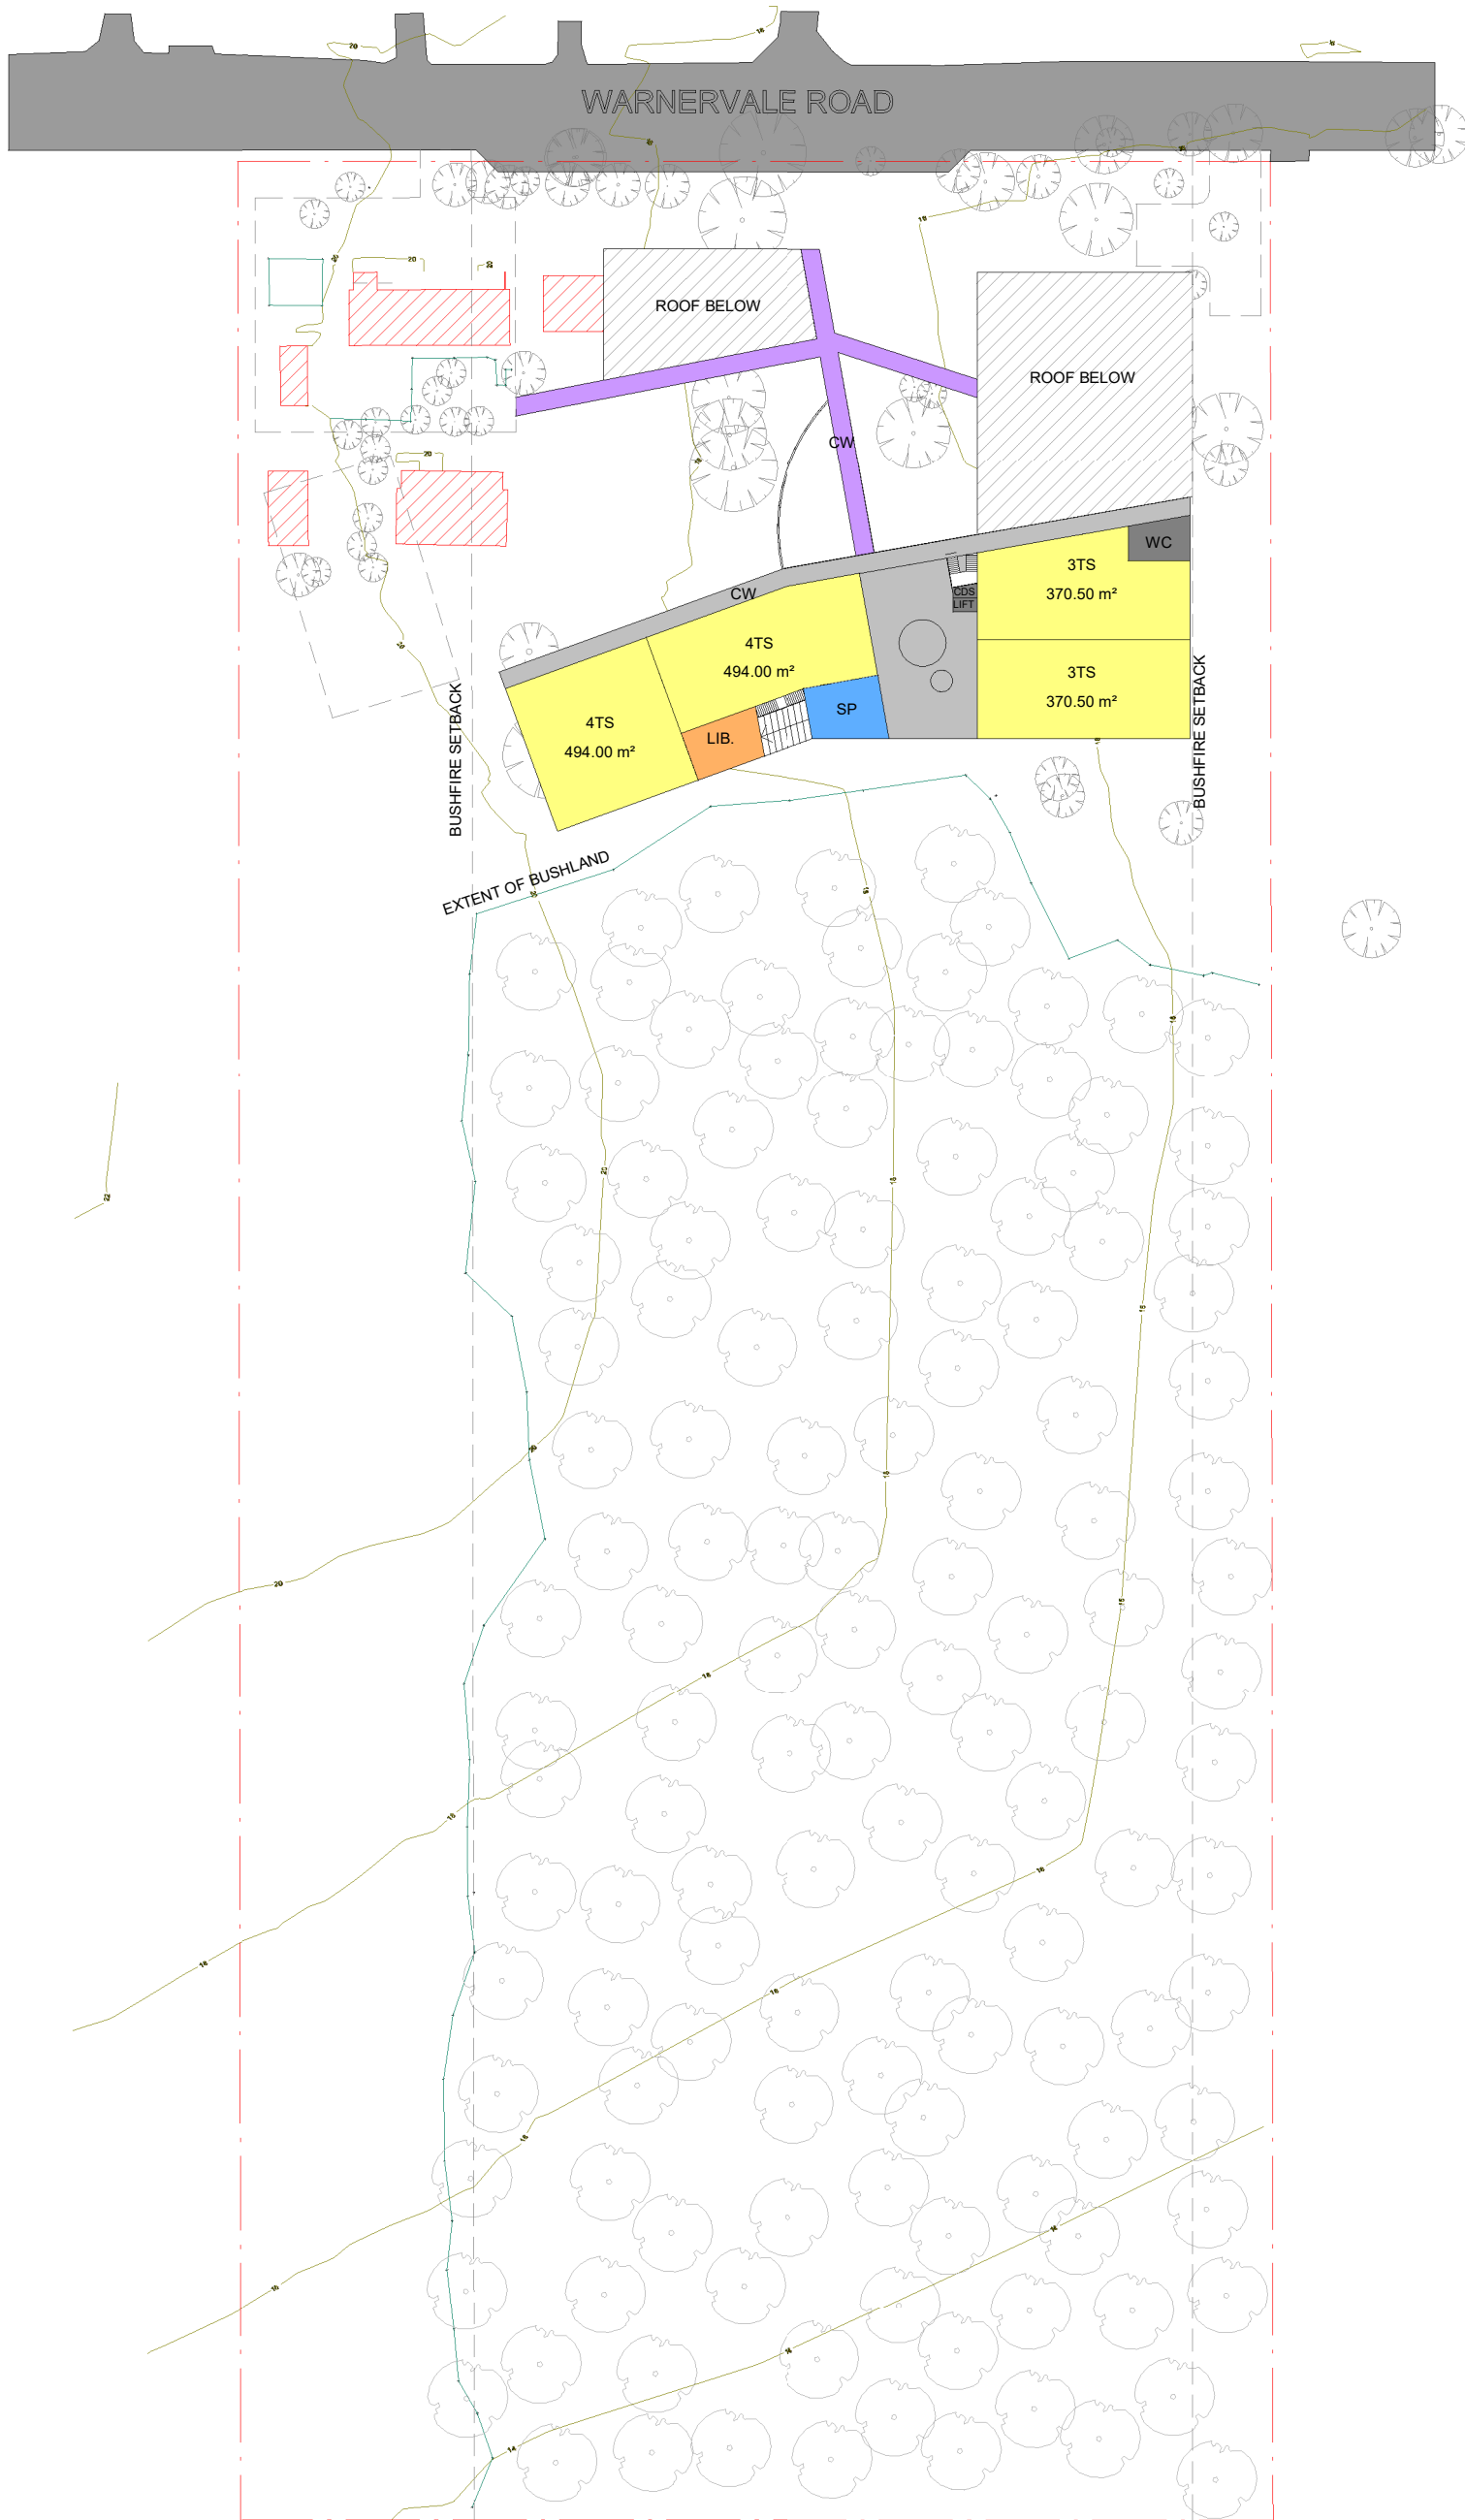




1 Option C5\_Ground Floor Plan  
1 : 1000



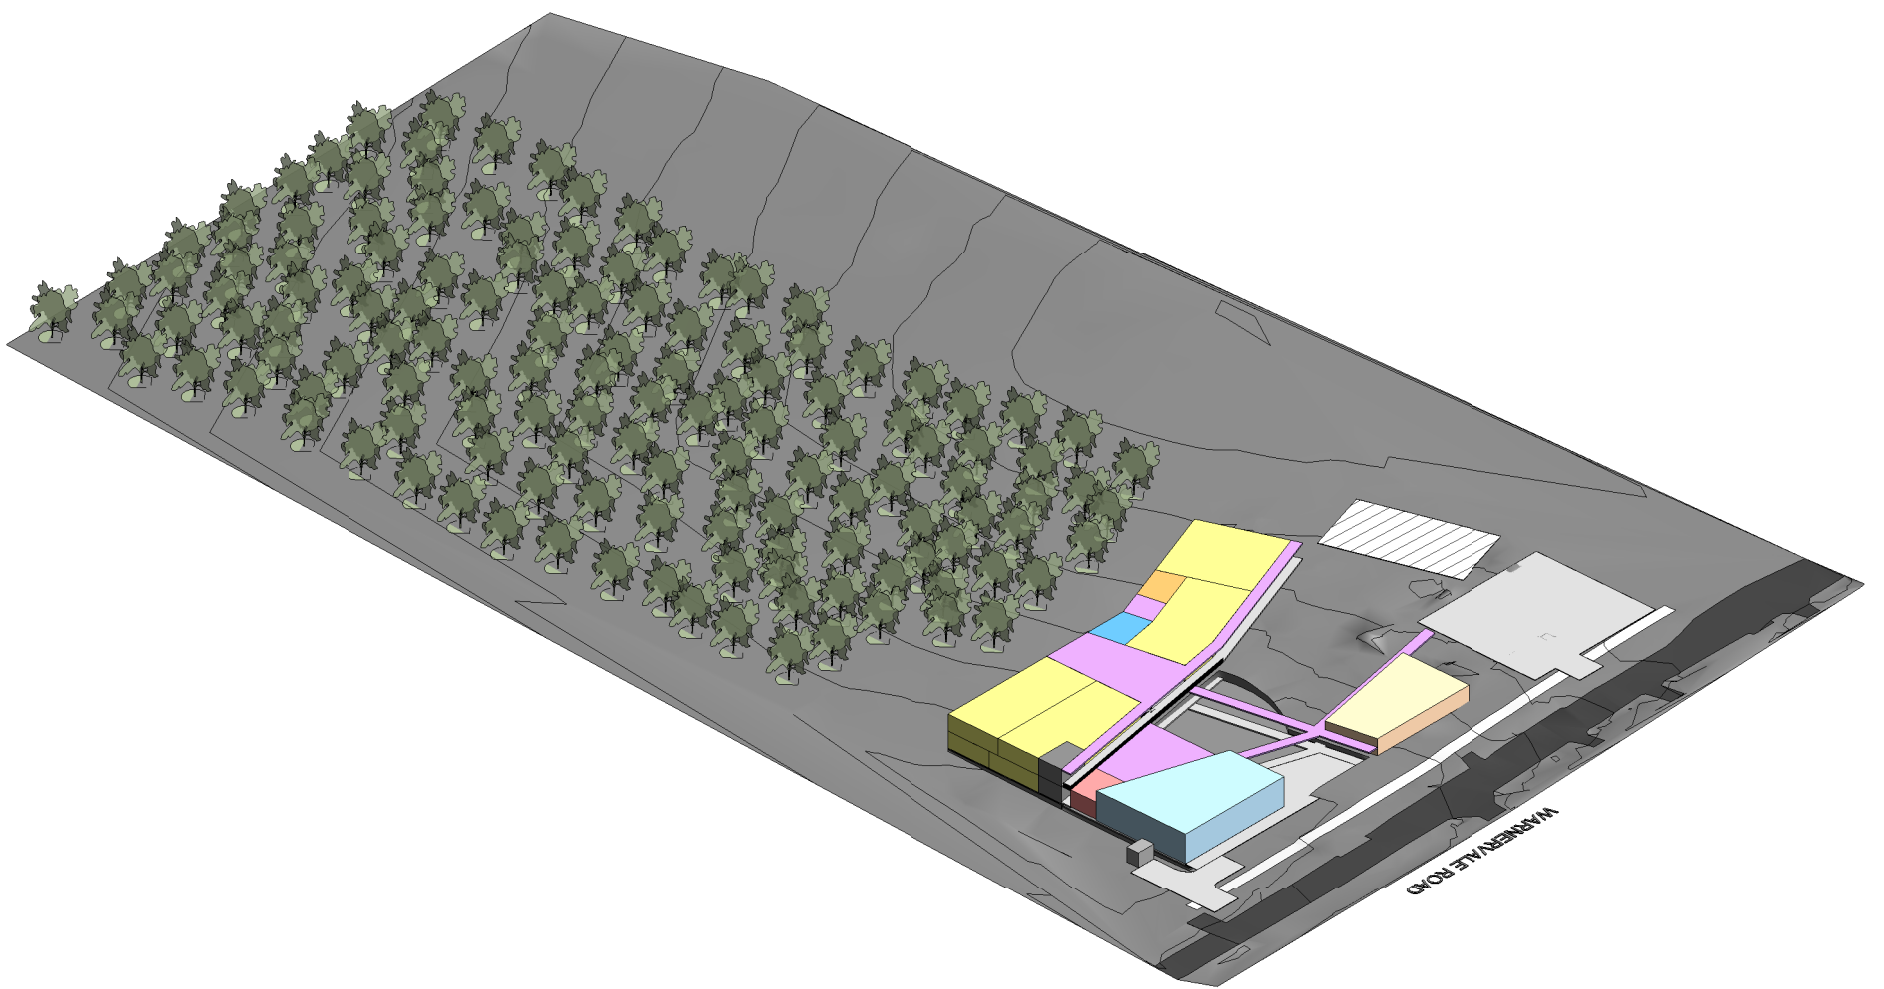

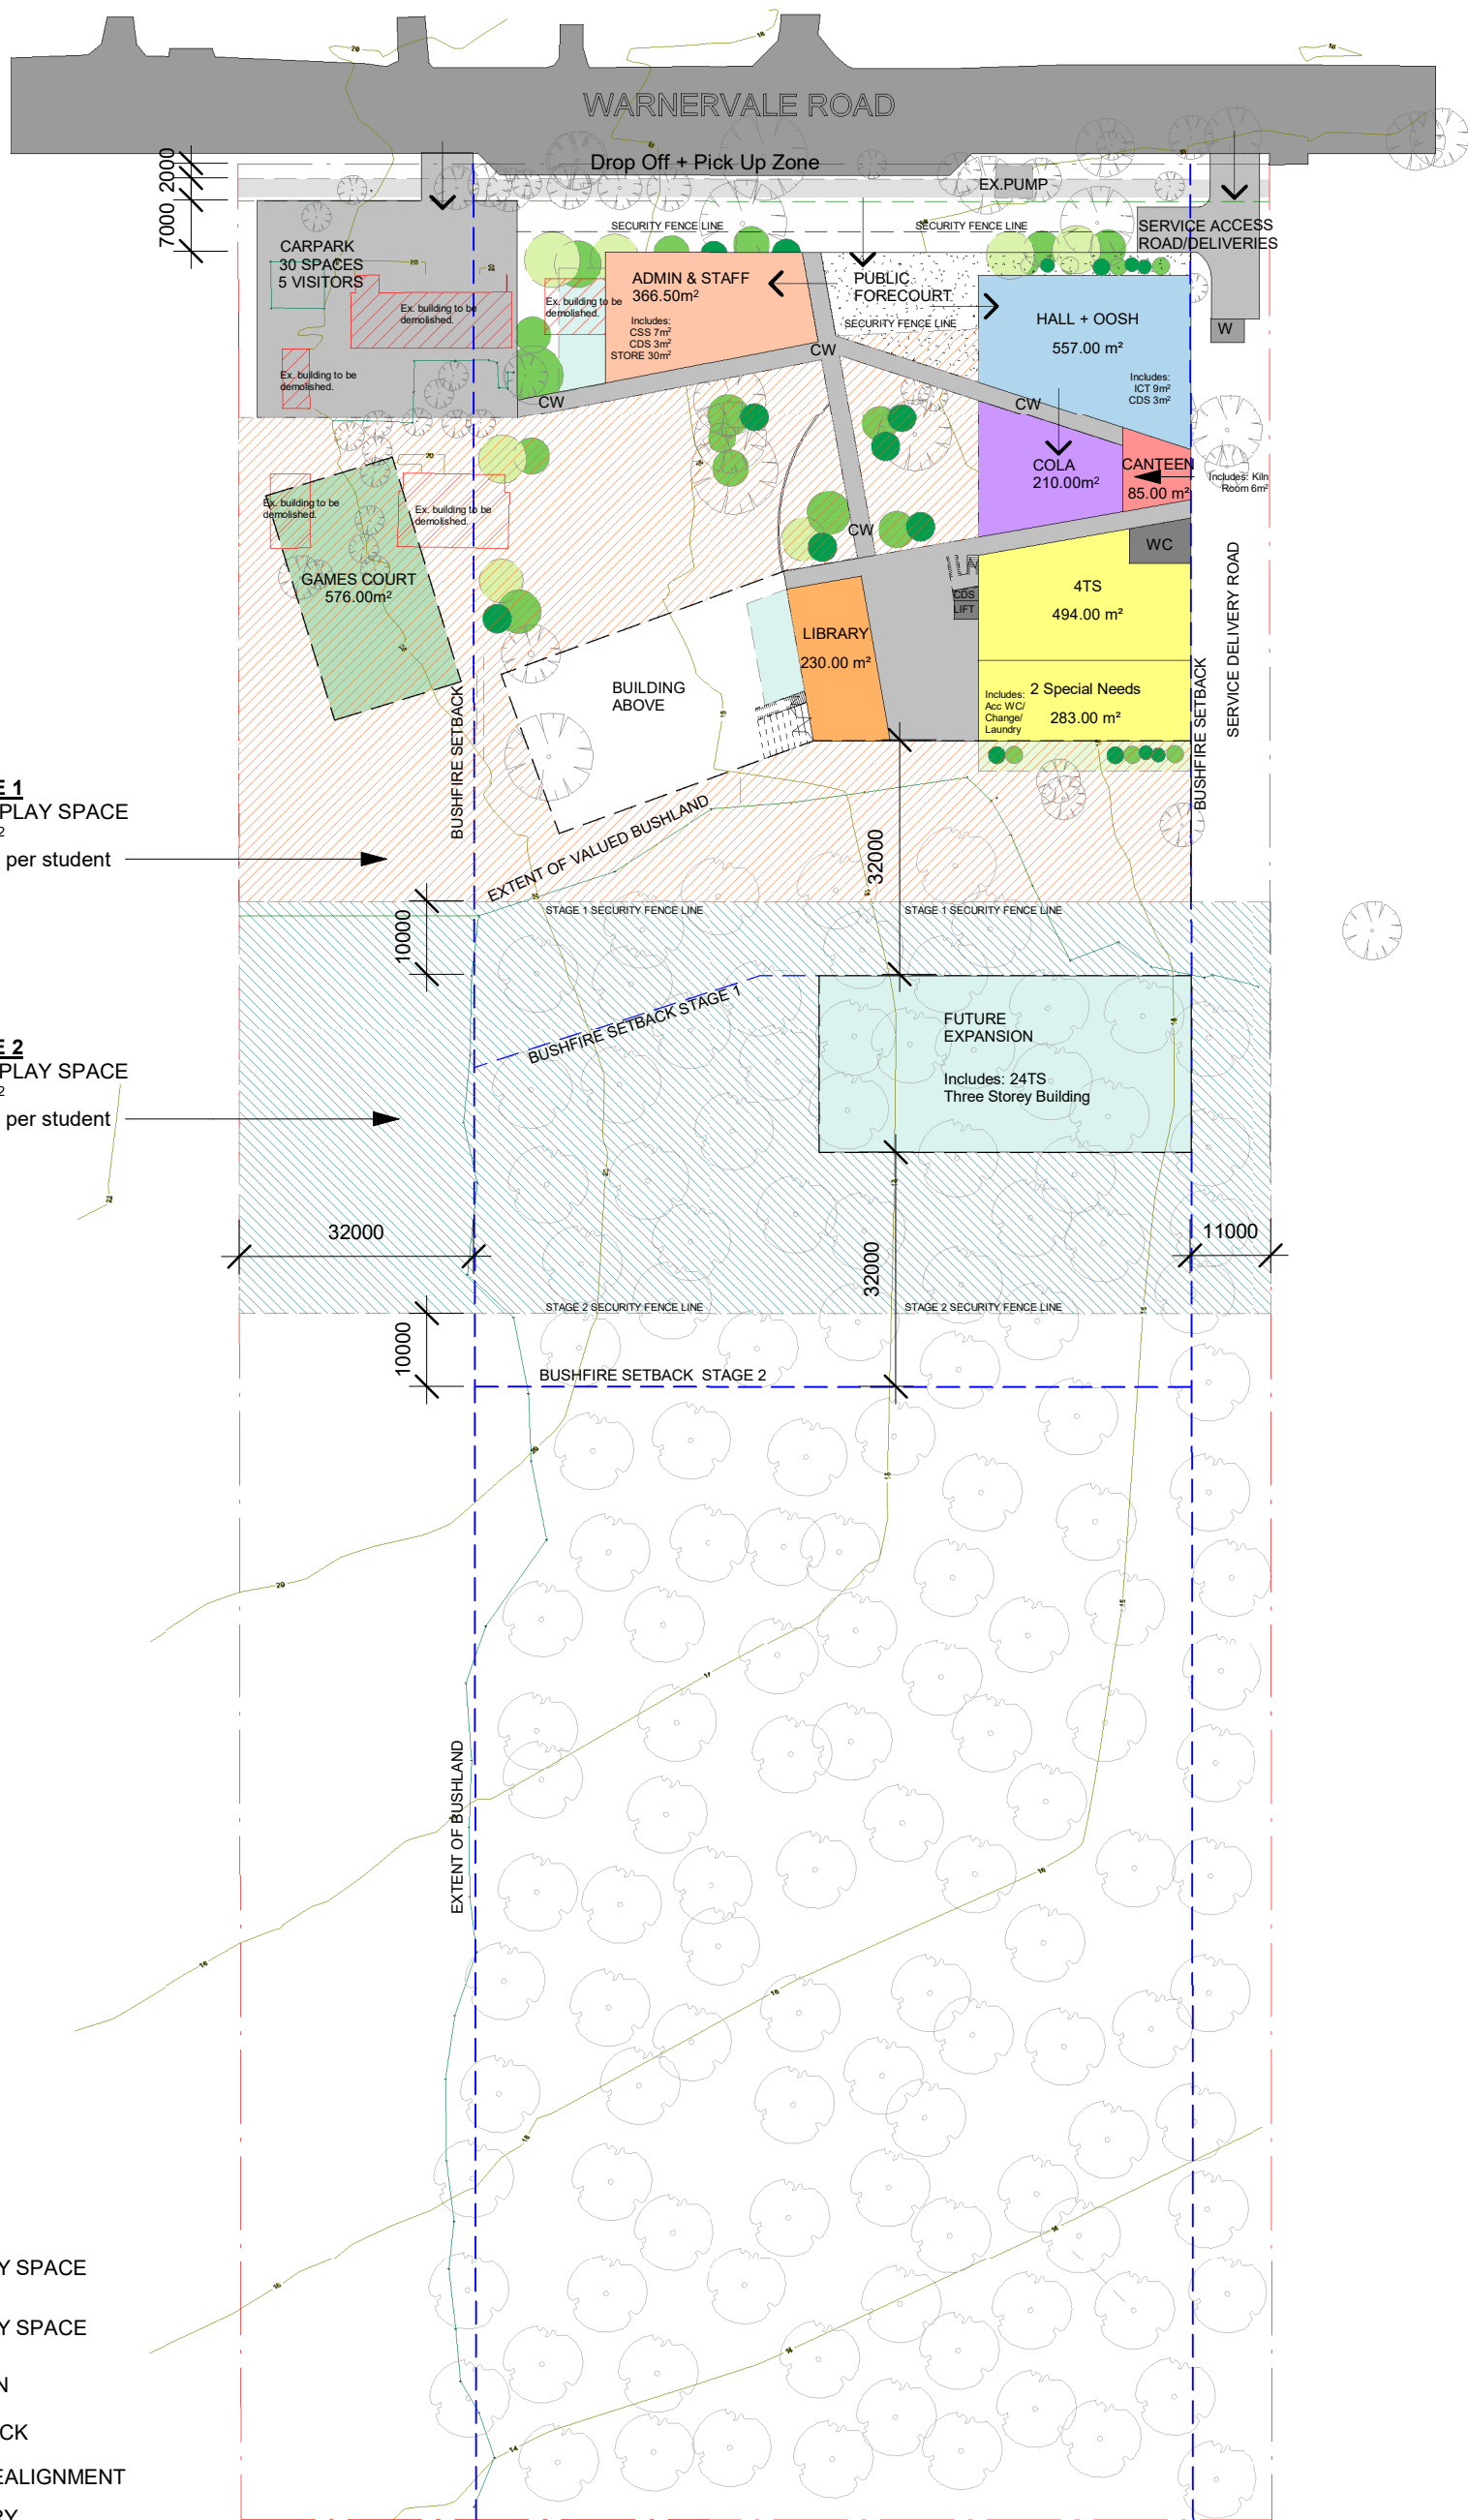

- STAGE 1** OPEN PLAY SPACE
- STAGE 2** OPEN PLAY SPACE
- FUTURE EXPANSION
- COUNCIL 2M SETBACK
- NEW BOUNDARY REALIGNMENT
- EXISTING BOUNDARY









**STAGE 1**  
DEMOUNTABLES

**STAGE 2**  
PERMANENT TEACHING  
SPACES TO CORE 35  
SCHOOL

- STAGE 1**  
BUSHLAND CLEARING =  
1826.6m<sup>2</sup>
- STAGE 2**  
BUSHLAND CLEARING =  
5255m<sup>2</sup>
- FUTURE EXPANSION
- COUNCIL 2M SETBACK
- NEW BOUNDARY  
REALIGNMENT
- EXISTING BOUNDARY

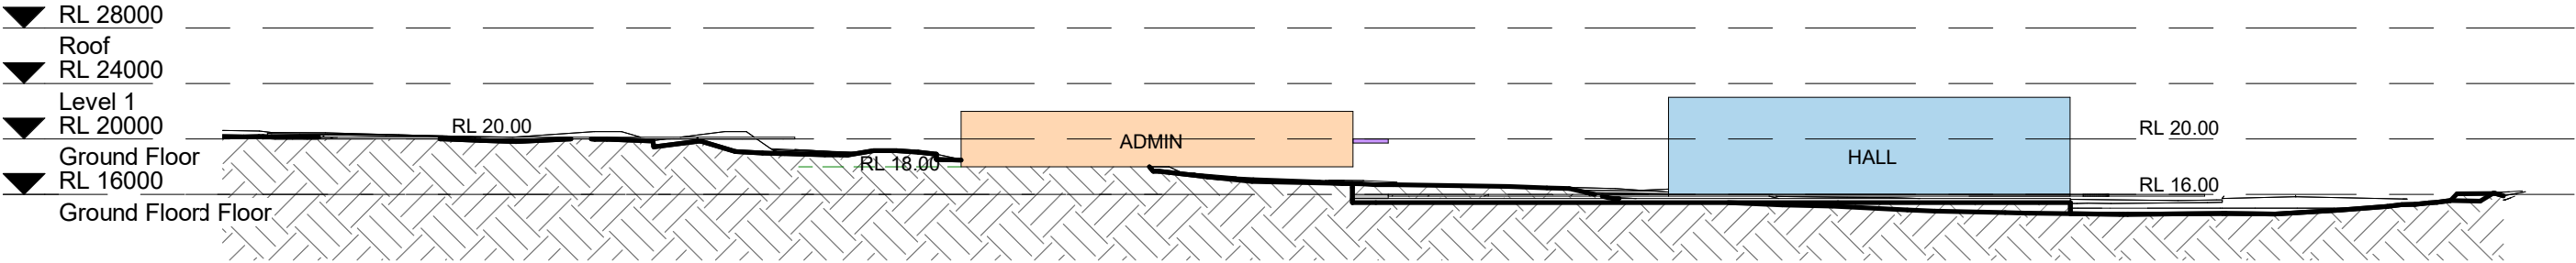

1 Option C5\_Long Section 1  
1 : 500

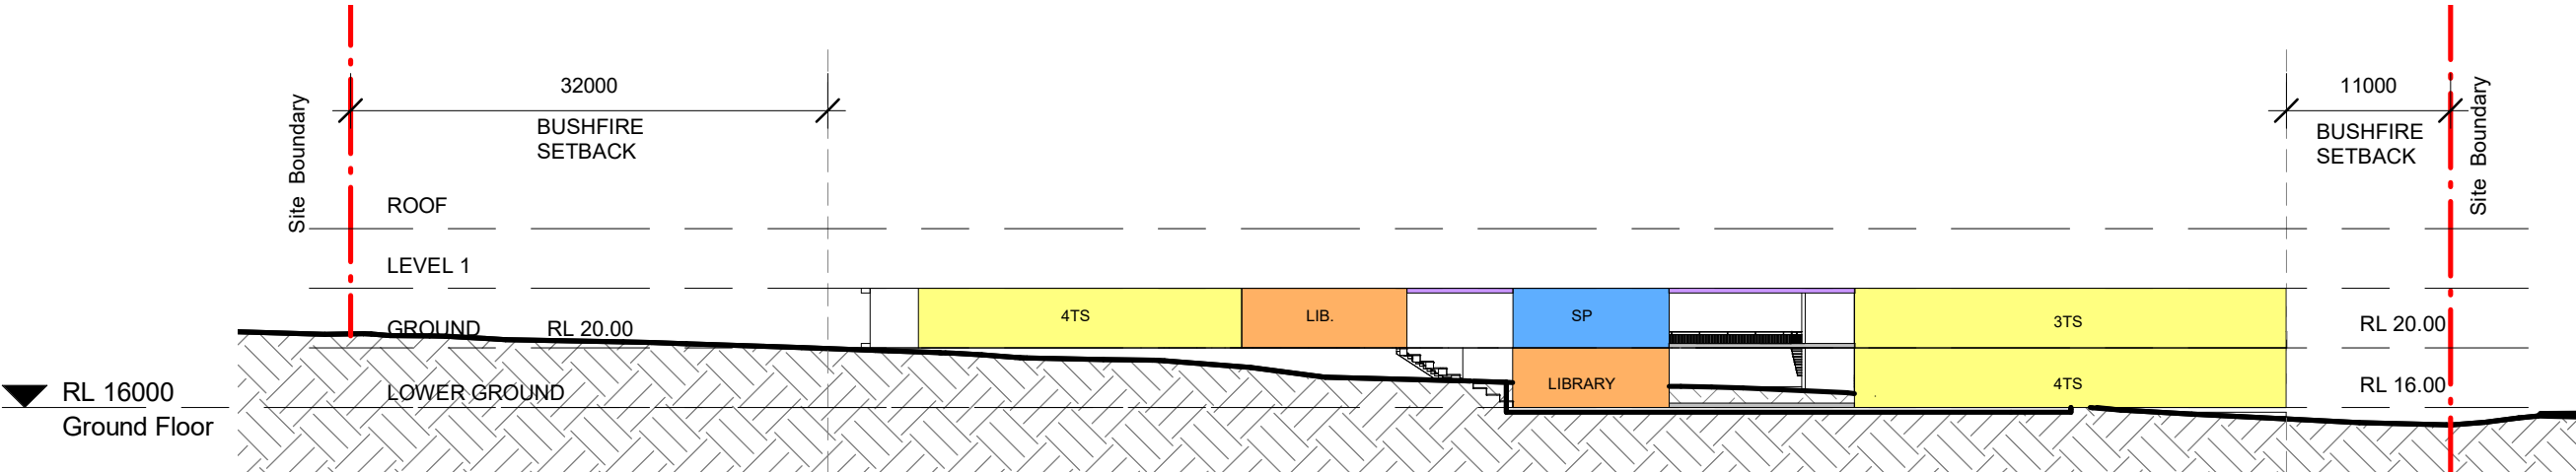

2 Option C5\_Long Section  
1 : 500