
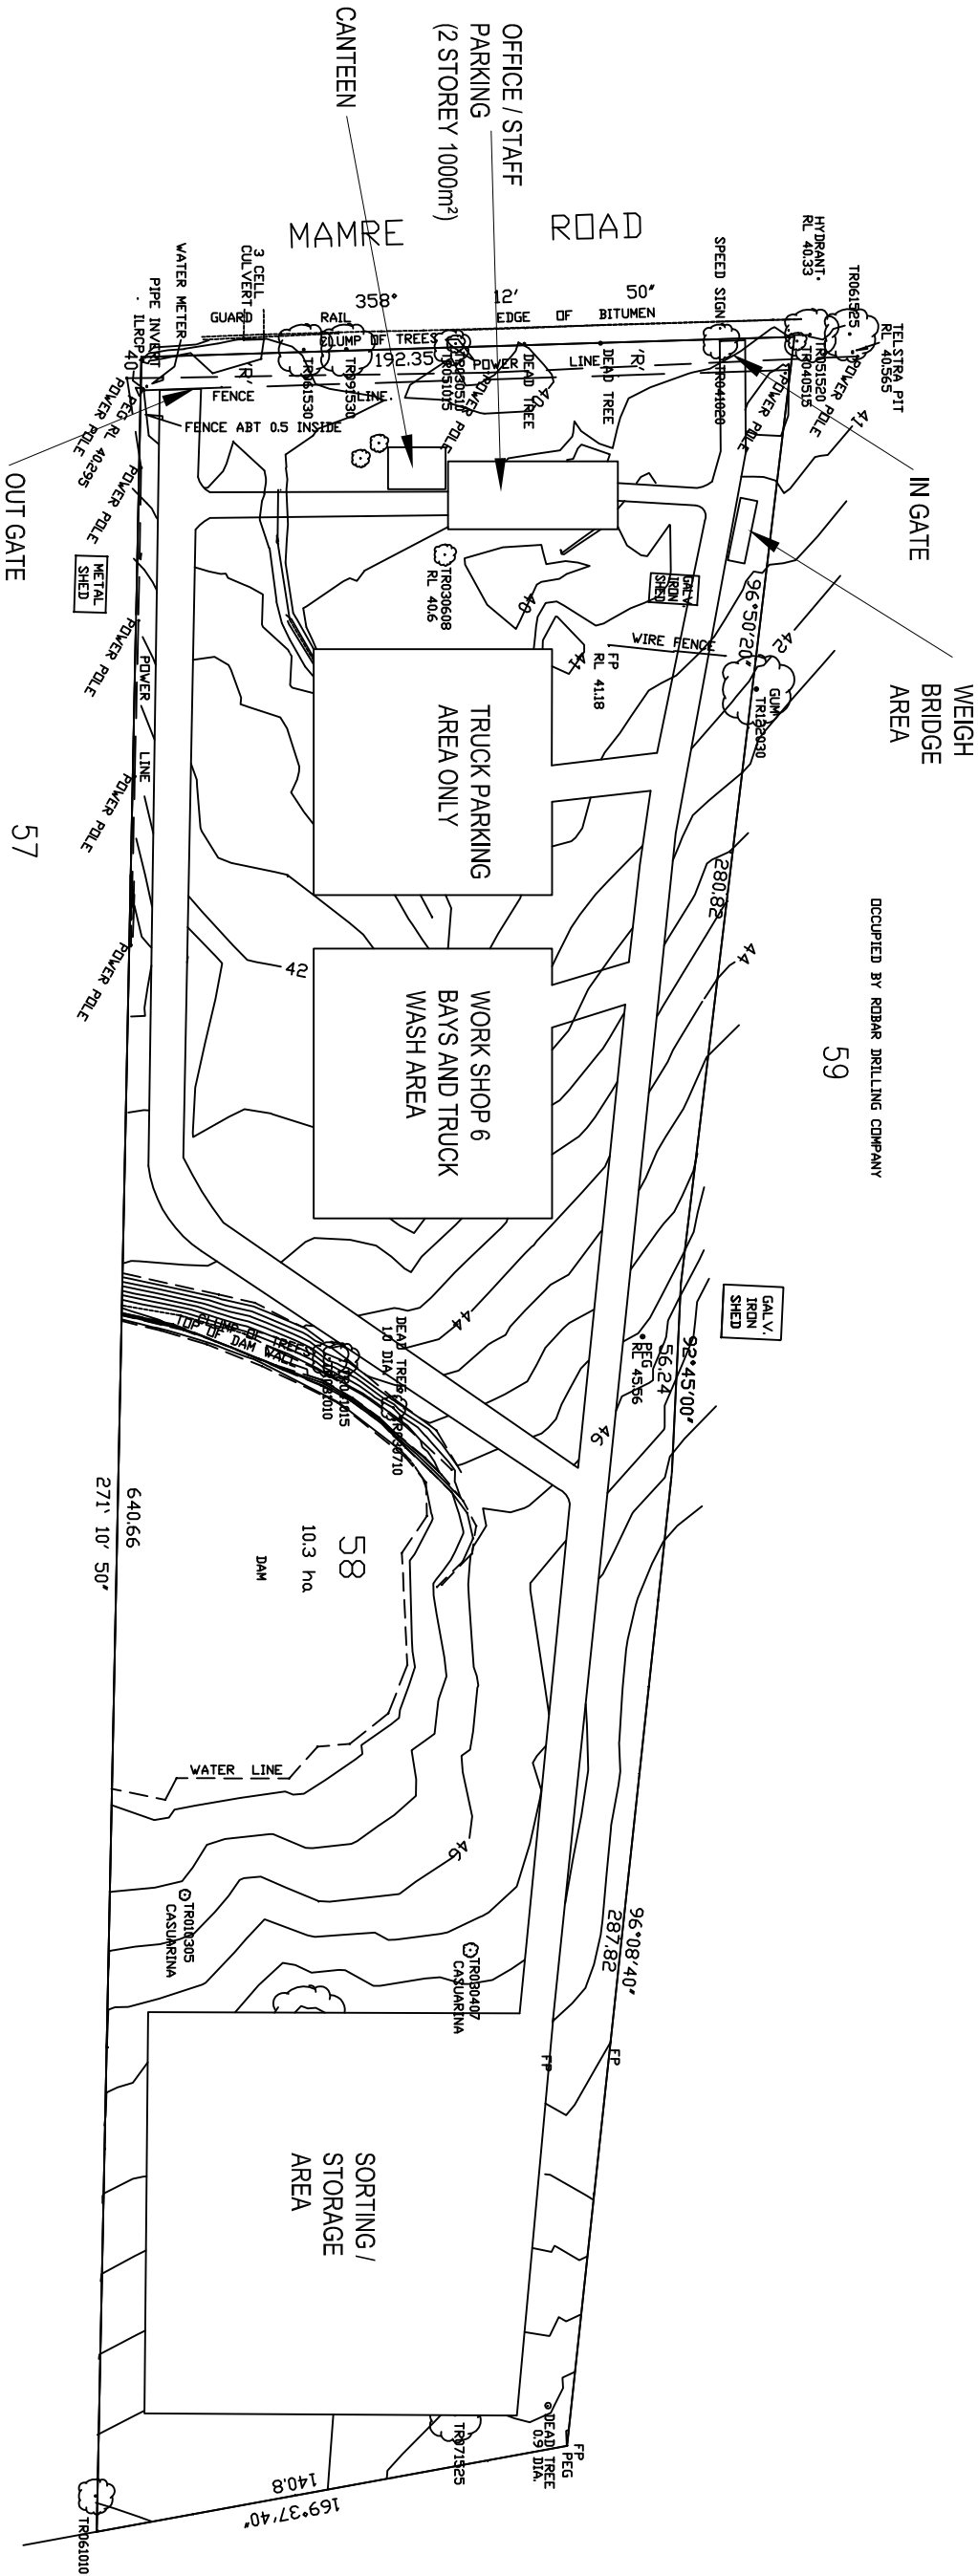


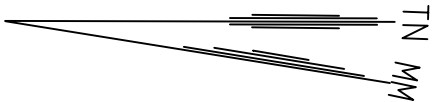

NOTES

- TREES SHOWN THIS WITH DIAMETER (D.M.), SPREAD (S.M.) & HEIGHT (H.M.)
- SPOT HEIGHTS SHOWN THIS + 52.51
- THIS PLAN IS FOR DESIGN PURPOSES ONLY. THE POSITION OF SERVICES AND STRUCTURES SHOULD BE VERIFIED BY THE RELEVANT AUTHORITIES PRIOR TO EXCAVATION OR CONSTRUCTION.
- THE BENCH MARK SHOULD BE VERIFIED PRIOR TO COMMENCEMENT OF ANY EXCAVATION OR CONSTRUCTION.
- THE BOUNDARIES HAVE NOT BEEN INVESTIGATED OR MARKED. FURTHER SURVEY WILL BE NECESSARY IF ANY CONSTRUCTION IS PLANNED.
- ORIGIN OF LEVELS IS PM 33568 WITH RL 43454 AHD.

R/- RESTRICTION ON USER (H107598)

DATE	DRAWING STAGE	VERSION	NOTES:
08/03/12	PRELIMINARY DRAWING	00	

SCALE 1:1000 @ A3

DRAWN BY BH
CHECKED BY
DATE: 08 MARCH 2012

PROJECT	CLIENT	WARREN ELDRIDGE	LEVELS ON AUSTRALIAN HEIGHT DATUM
DETAIL & CONTOUR SURVEY AT No.788 MAMRE RD, KEMPS CREEK BEING LOT 58 IN DP 259135 IN PENRITH LGA.	SILKY CONSTRUCTIONS	3. SURV. MTS. AUST. CONSULTING SURVEYOR & REAL ESTATE VALUER P.O. Box 477, PENRITH HILLS, 2120 Ph: 9481 8931 Fax: 9580 8531	SCALES: LONGITUDINAL SECTION 1:1000 @ A1 CROSS SECTIONS 1:100 DATE 30-09-11 PLAN NO. 2670-1

788 - 804 Mamre Rd, Kemps Creek
THIS DRAWING MAY NOT BE COPIED OR ALTERED WITHOUT DIRECT PERMISSION OF WILLANA ASSOCIATES PTY LTD.
P: 02 9399 6500
M: 0414 221 444
E: studiothorndig@willana.com.au