


0:\Projects\Bankstown City Centre Drainage Infrastructure Upgrade\Drawings\Proposed Option 2, 15/12/19.dwg 9/12/2019

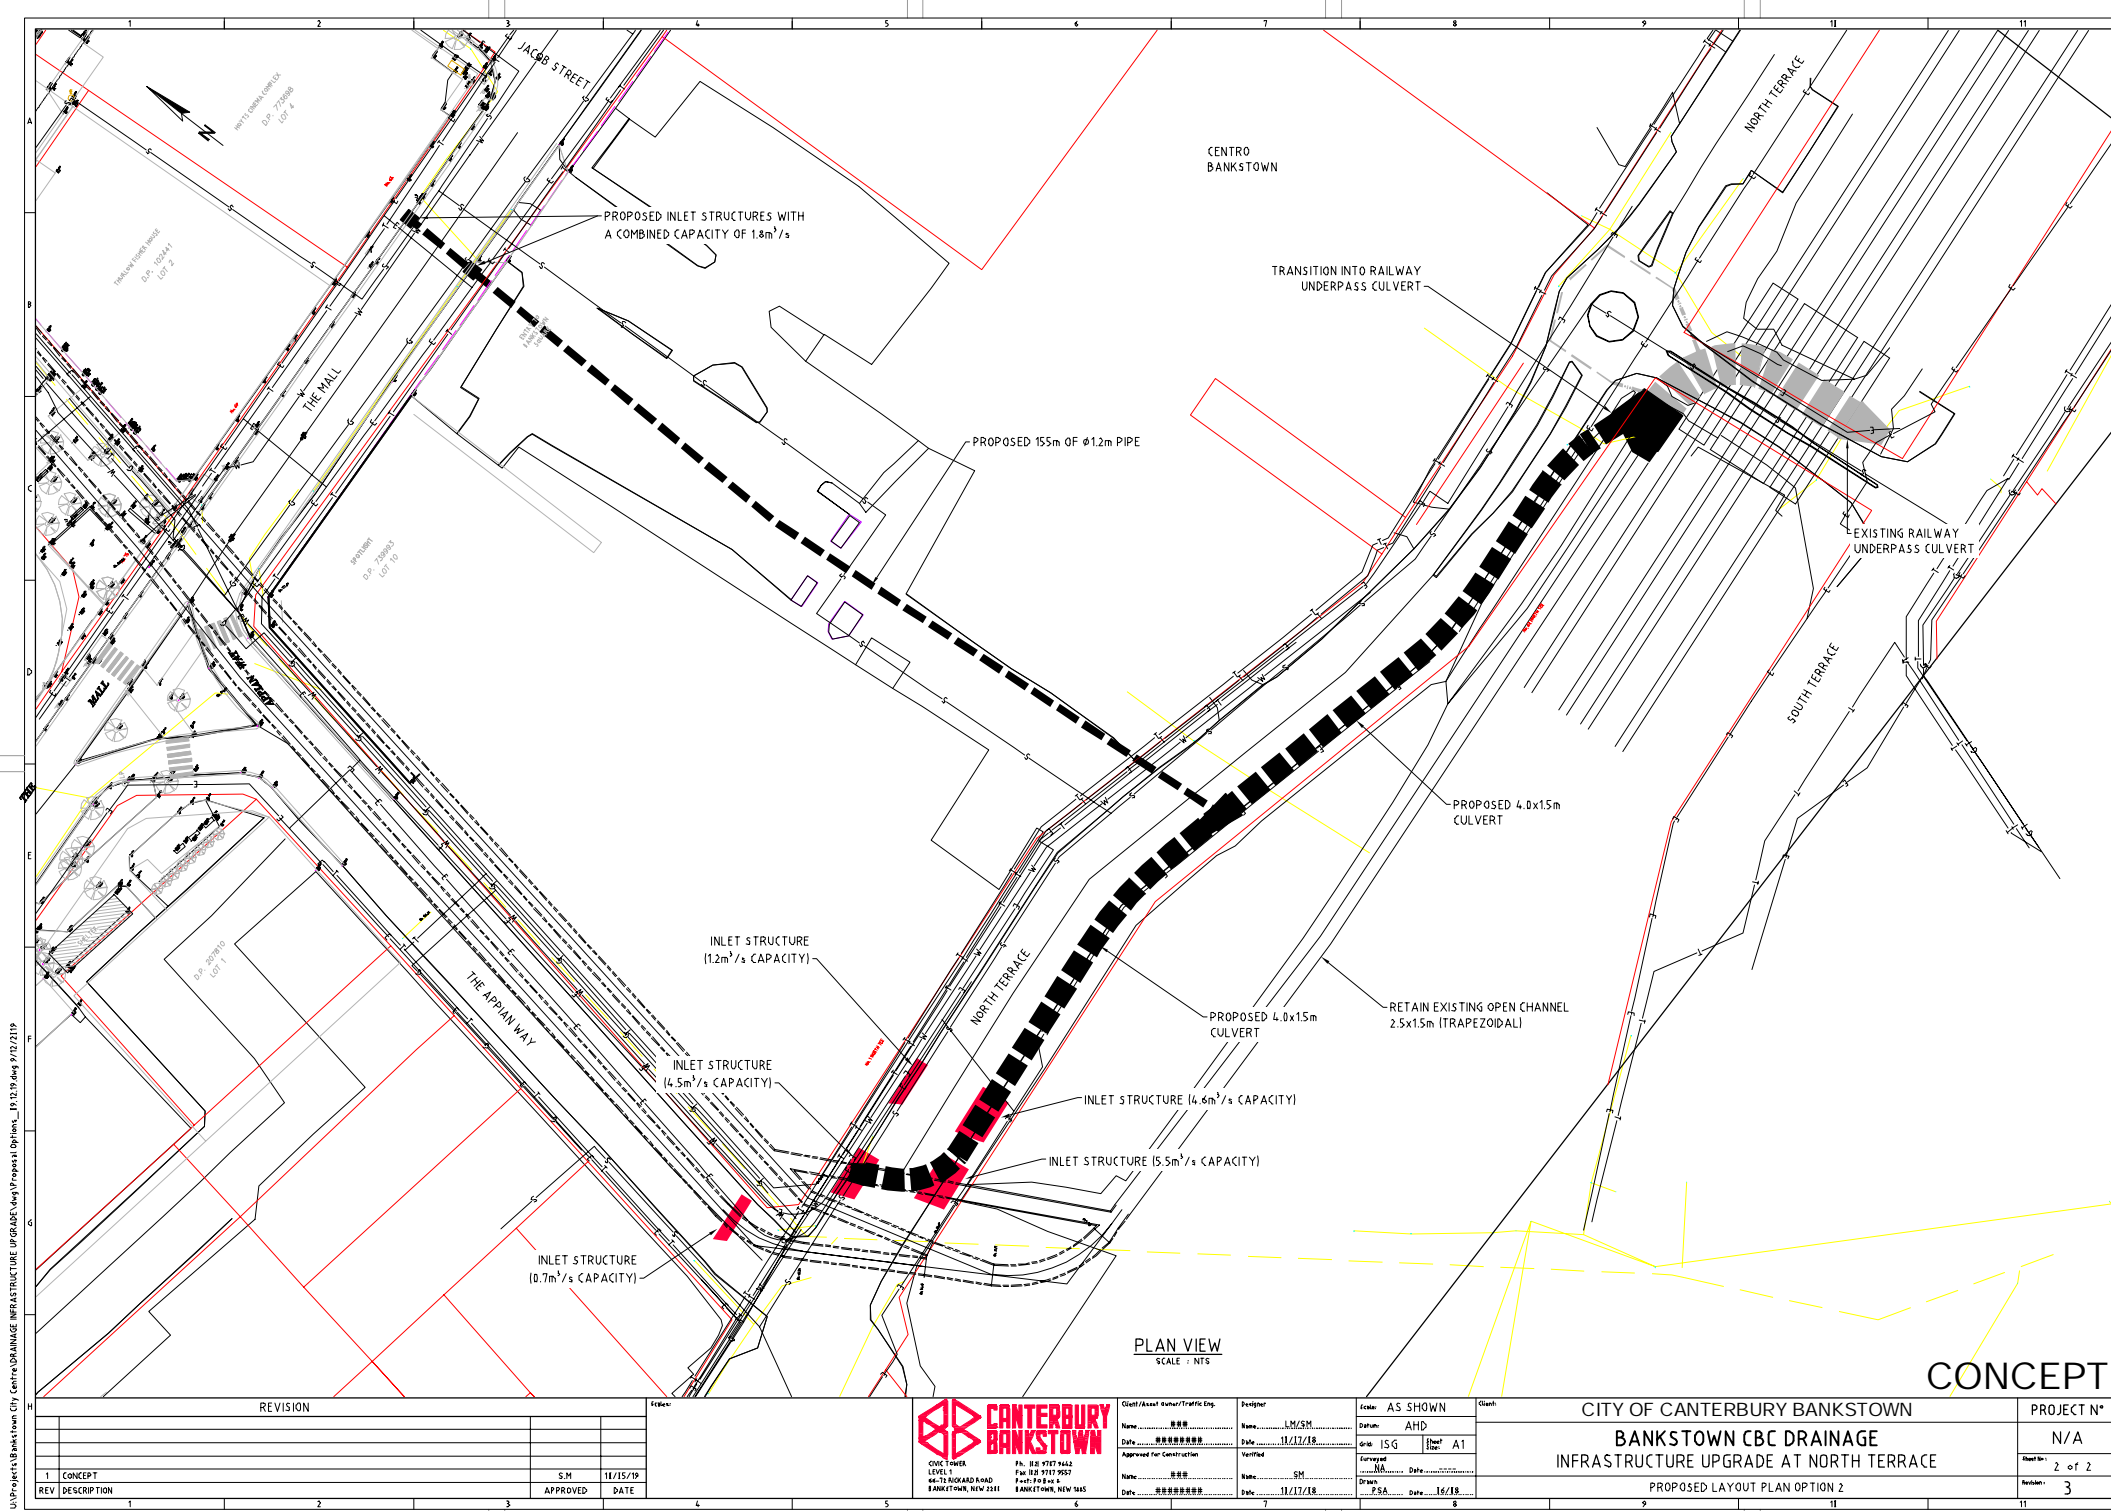

CONCEPT

| REVISION | | DATE | |
|----------|-------------|----------|----------|
| 1 | CONCEPT | S.M. | 11/15/19 |
| REV | DESCRIPTION | APPROVED | DATE |



**CANTERBURY
BANKSTOWN**

CBC TOWER
LEVEL 1
44-74 ROSS ROAD
BANKSTOWN, NSW 2211

Ph: 02 9717 9442
Fax: 02 9717 9557
Email: info@canterburybankstown.nsw.gov.au

| | | | | | | | |
|---------------------------------|----------|---------------------------|----------|----------|--------|---|--|
| Client/Asset owner/Traffic Eng. | | Designer | Scale | AS SHOWN | Client | CITY OF CANTERBURY BANKSTOWN | |
| Name | NAME | Name | Scale | AHD | Client | BANKSTOWN CBC DRAINAGE | |
| Date | DATE | Date | Scale | 15G | Client | INFRASTRUCTURE UPGRADE AT NORTH TERRACE | |
| Approved for Construction | Verified | Approved for Construction | Verified | 16/18 | Client | PROPOSED LAYOUT PLAN OPTION 2 | |
| Name | NAME | Name | Scale | SM | Client | PROJECT N° | |
| Date | DATE | Date | Scale | 11/17/18 | Client | N/A | |
| | | | | PSA | Client | 2 of 2 | |
| | | | | 16/18 | Client | 3 | |

| | | | |
|---|--|------------|--------|
| CITY OF CANTERBURY BANKSTOWN | | PROJECT N° | N/A |
| BANKSTOWN CBC DRAINAGE | | Sheet No. | 2 of 2 |
| INFRASTRUCTURE UPGRADE AT NORTH TERRACE | | Revision | 3 |
| PROPOSED LAYOUT PLAN OPTION 2 | | | |