











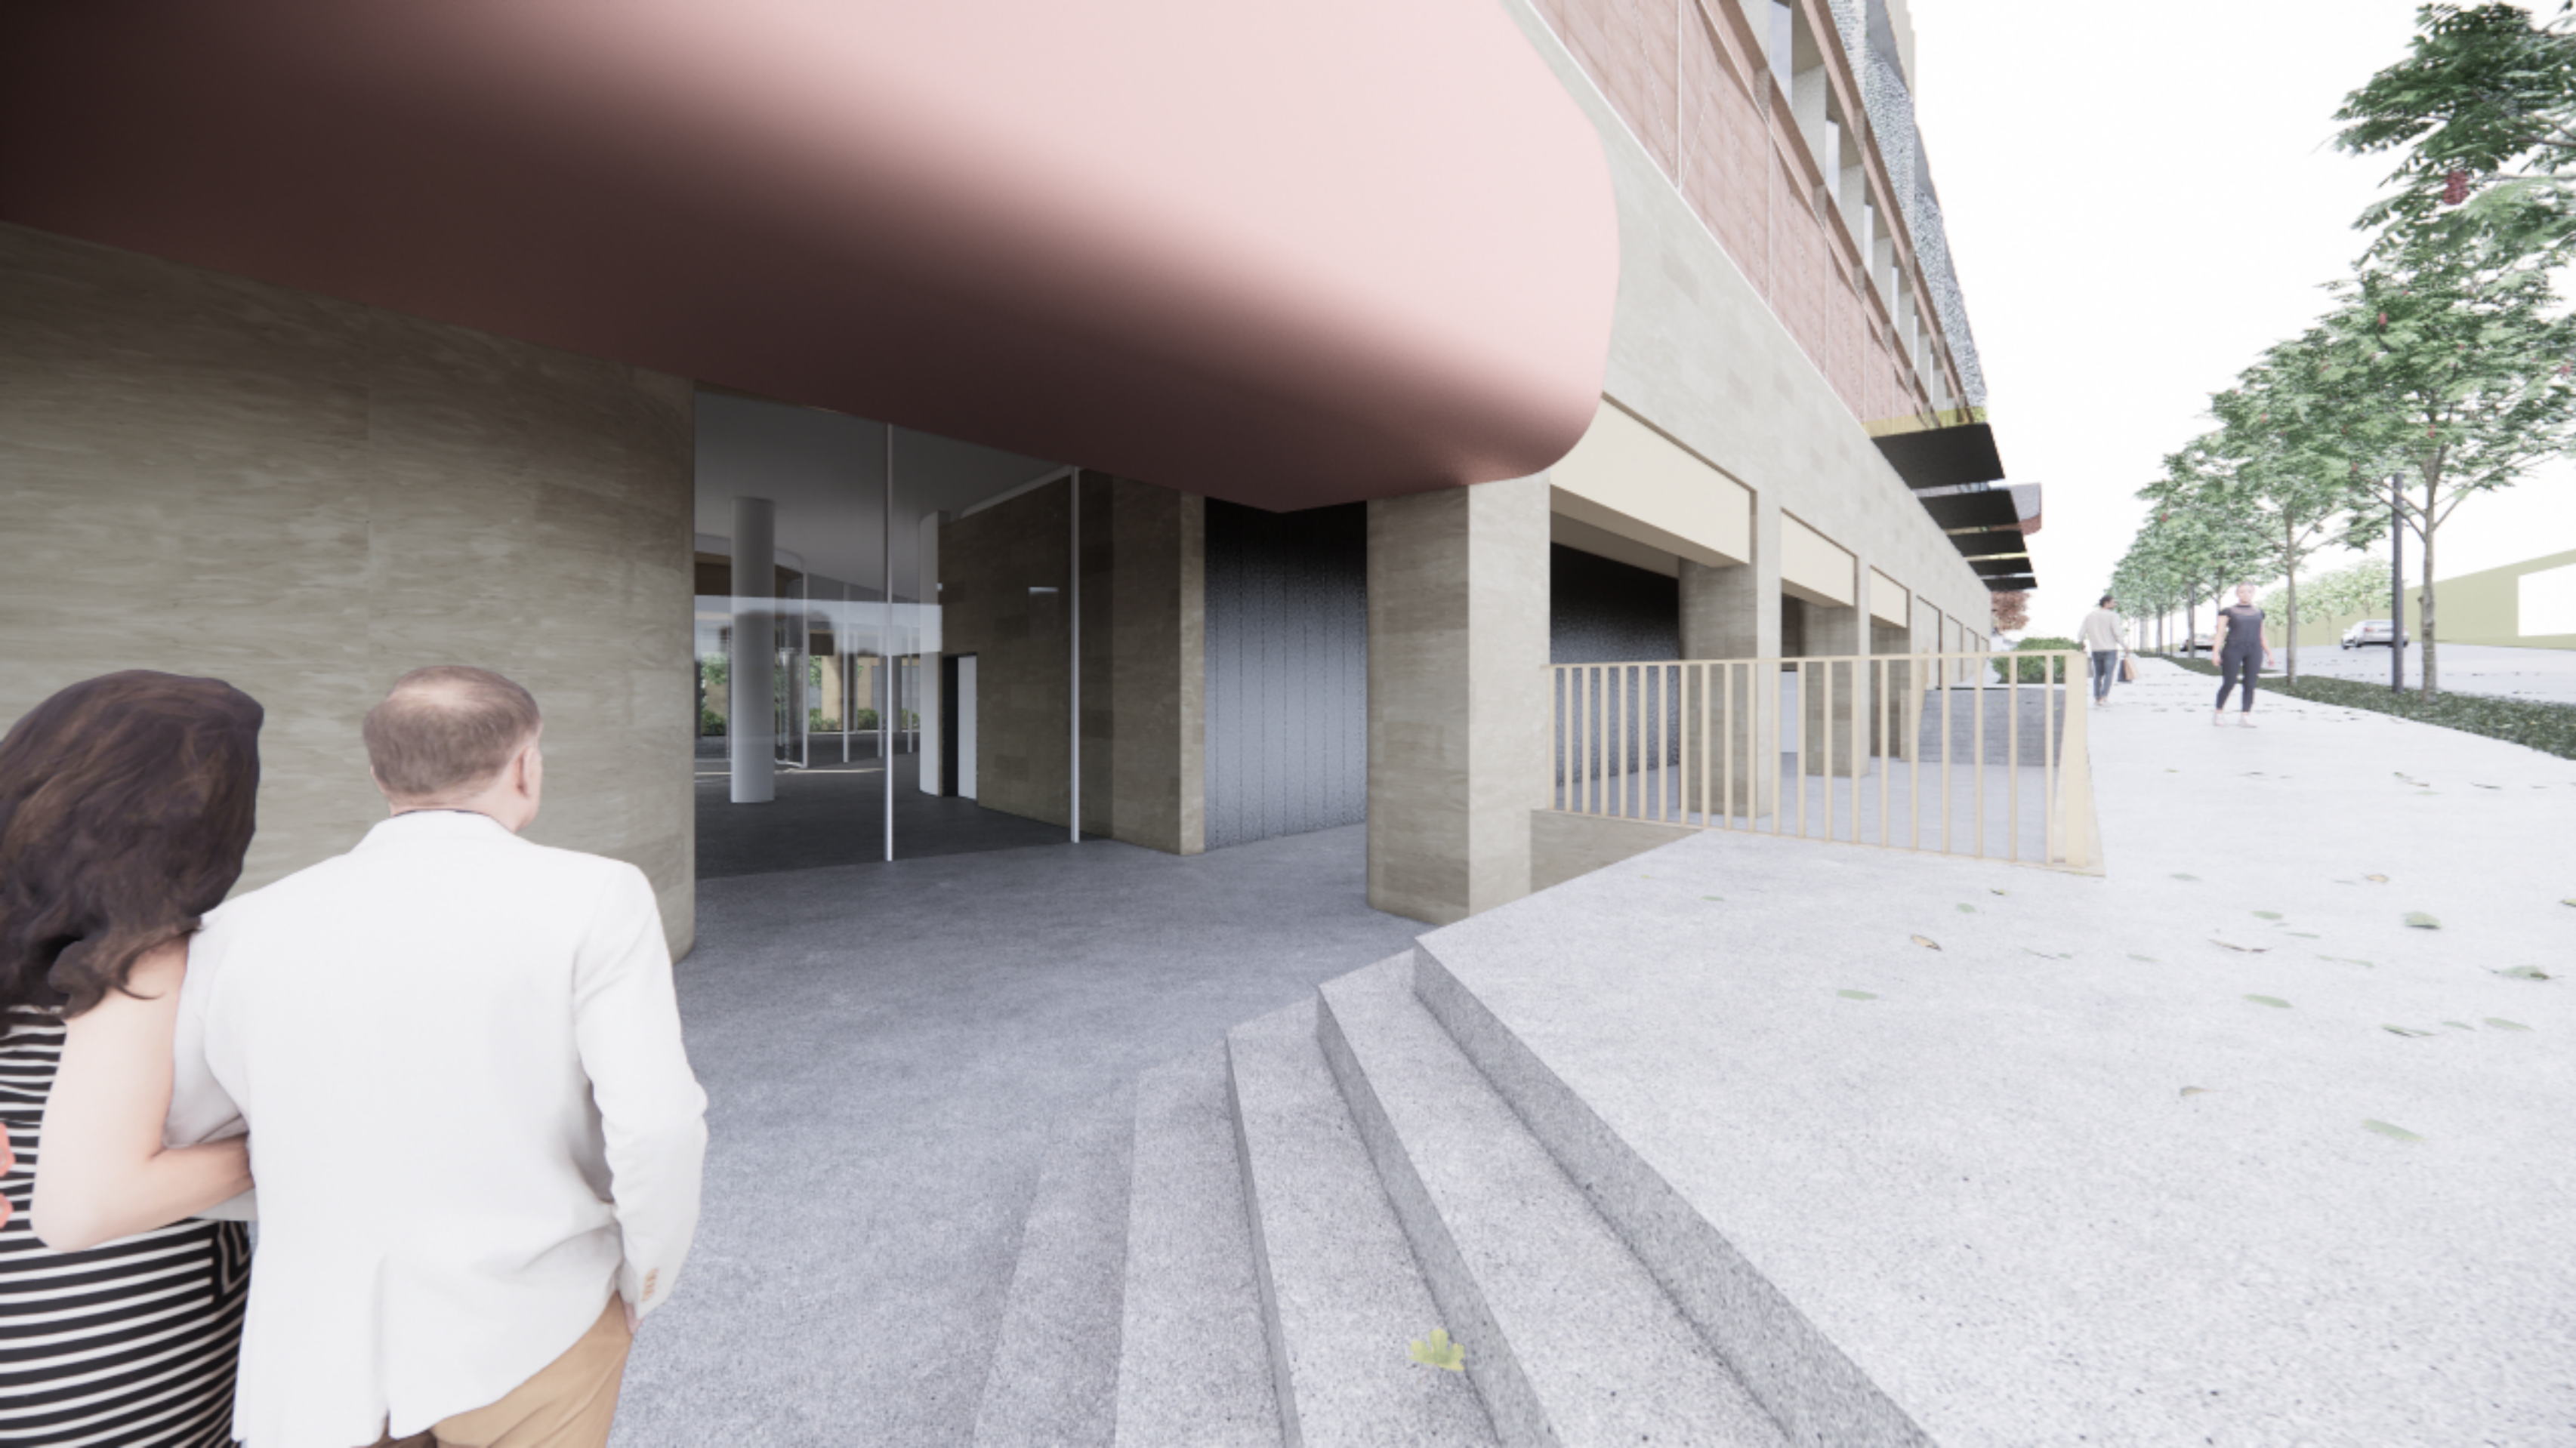



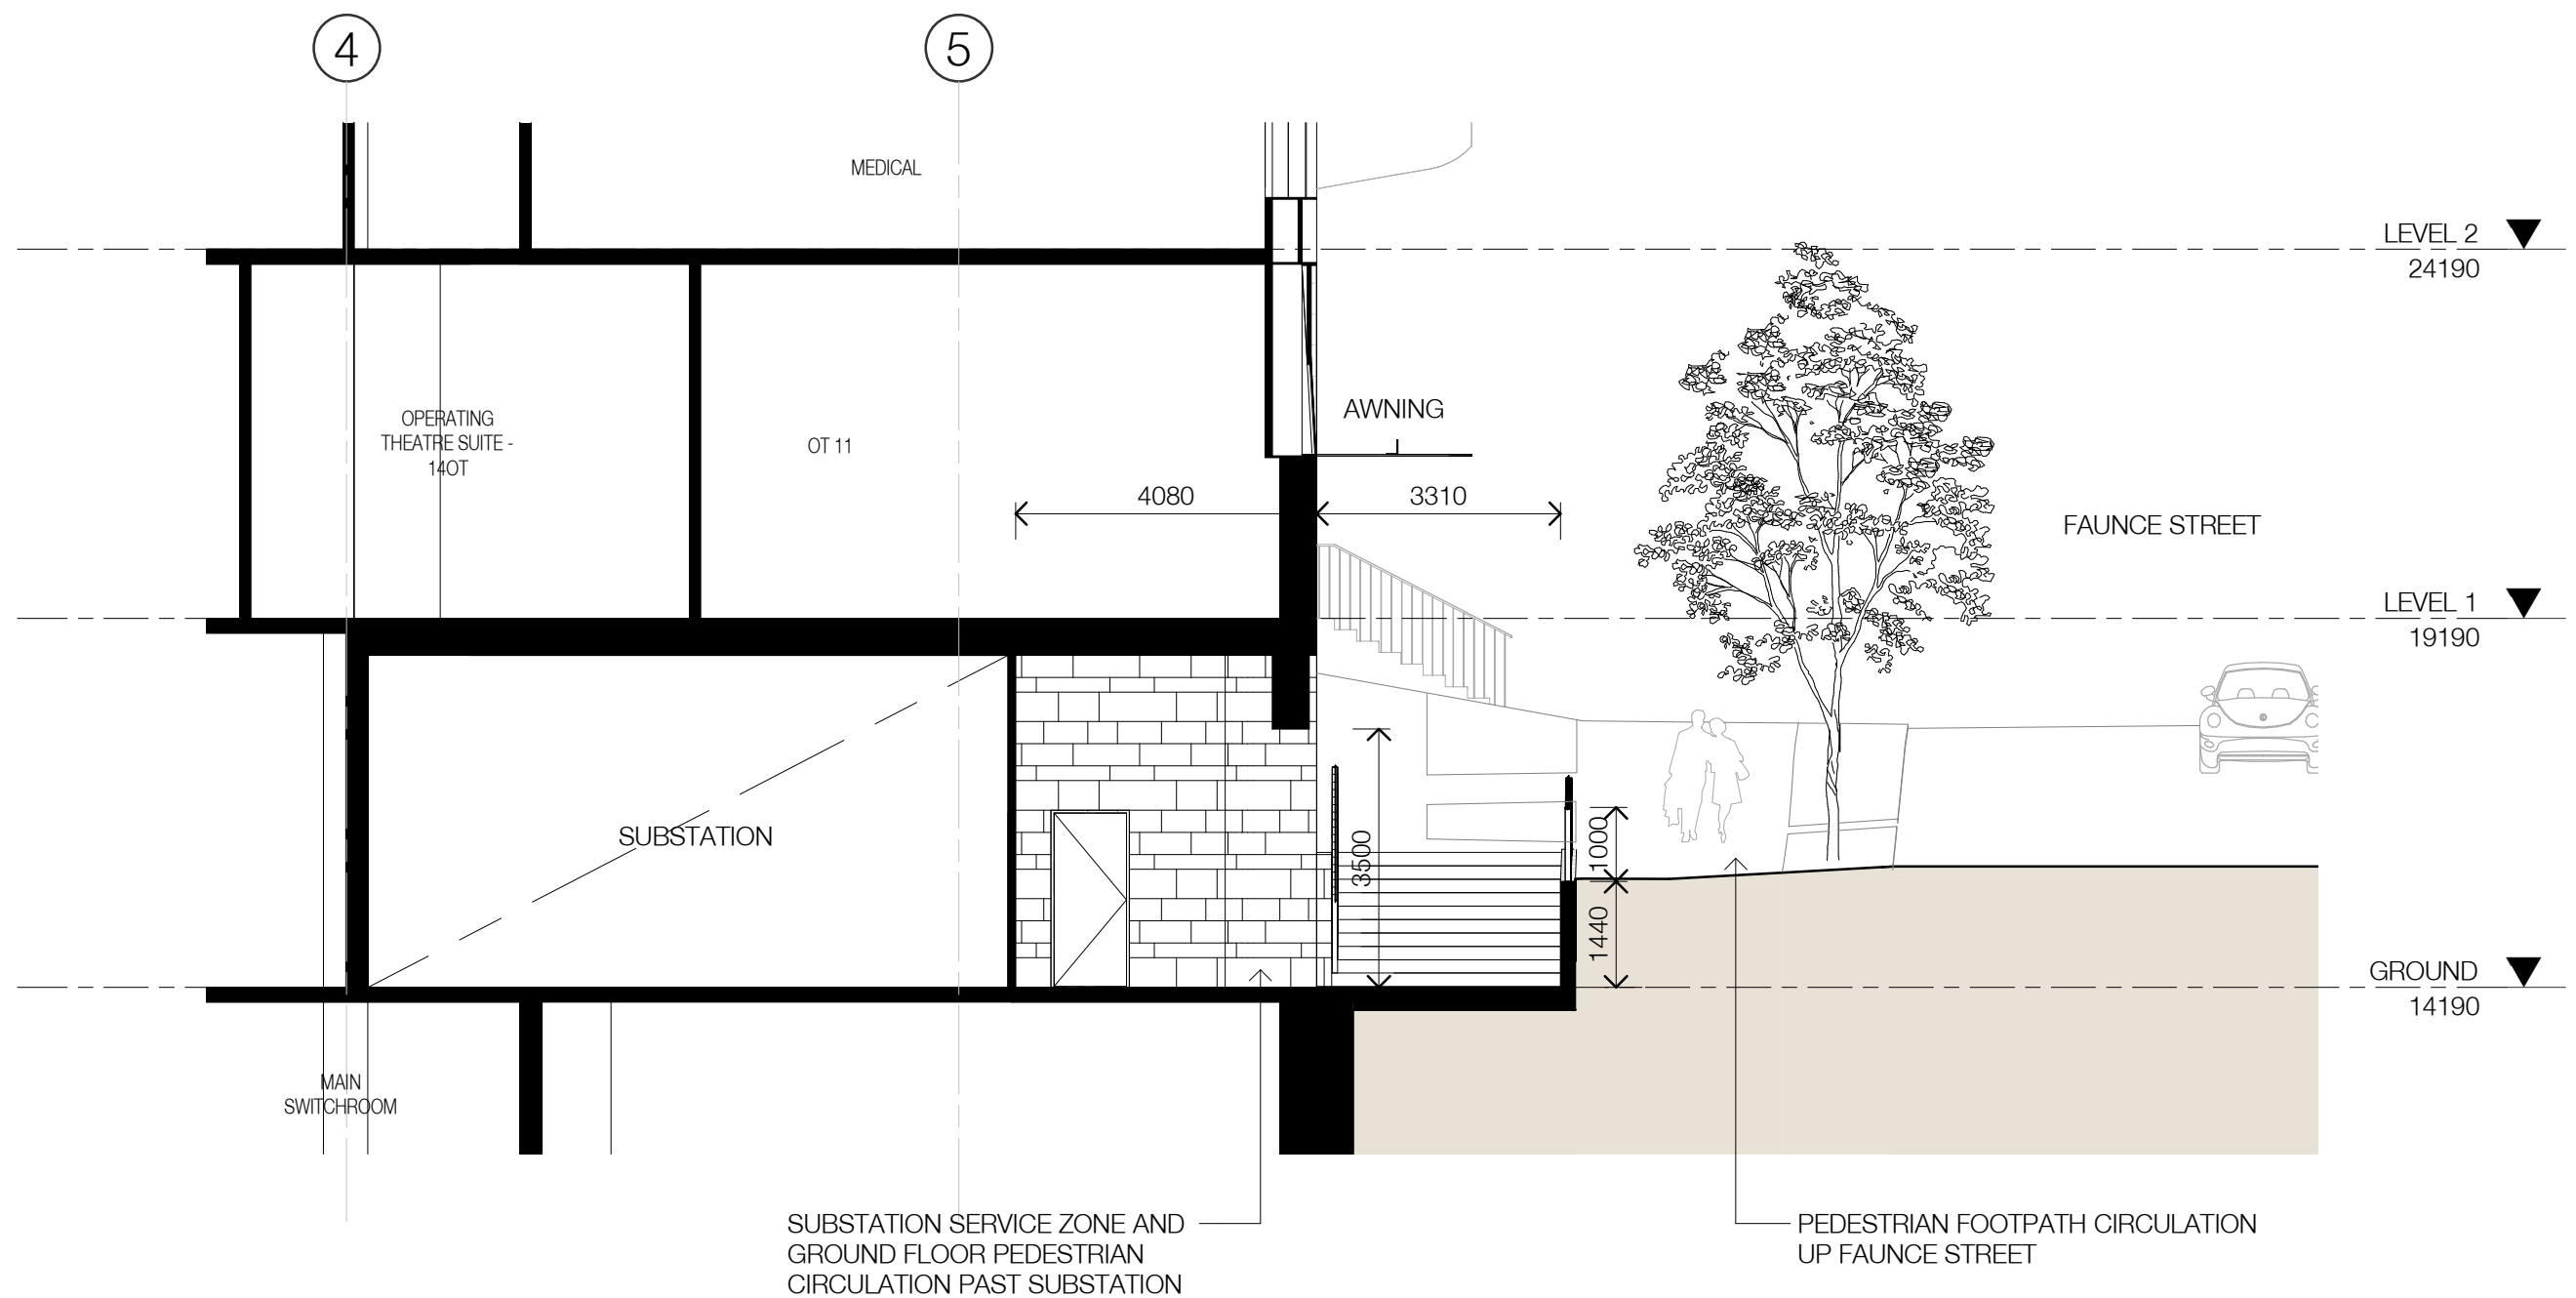

Project
Northside Private
Hospital

Drawing
Substation Section

Job No.
6276

Scale
1 : 100

Date
14.12.2020

Drawing No.
SK-201214.01

Revision
/ 1

SJB Architects
L2, 490 Crown Street
Surry Hills 2010 NSW
T 61 2 9380 9911
www.sjb.com.au

