
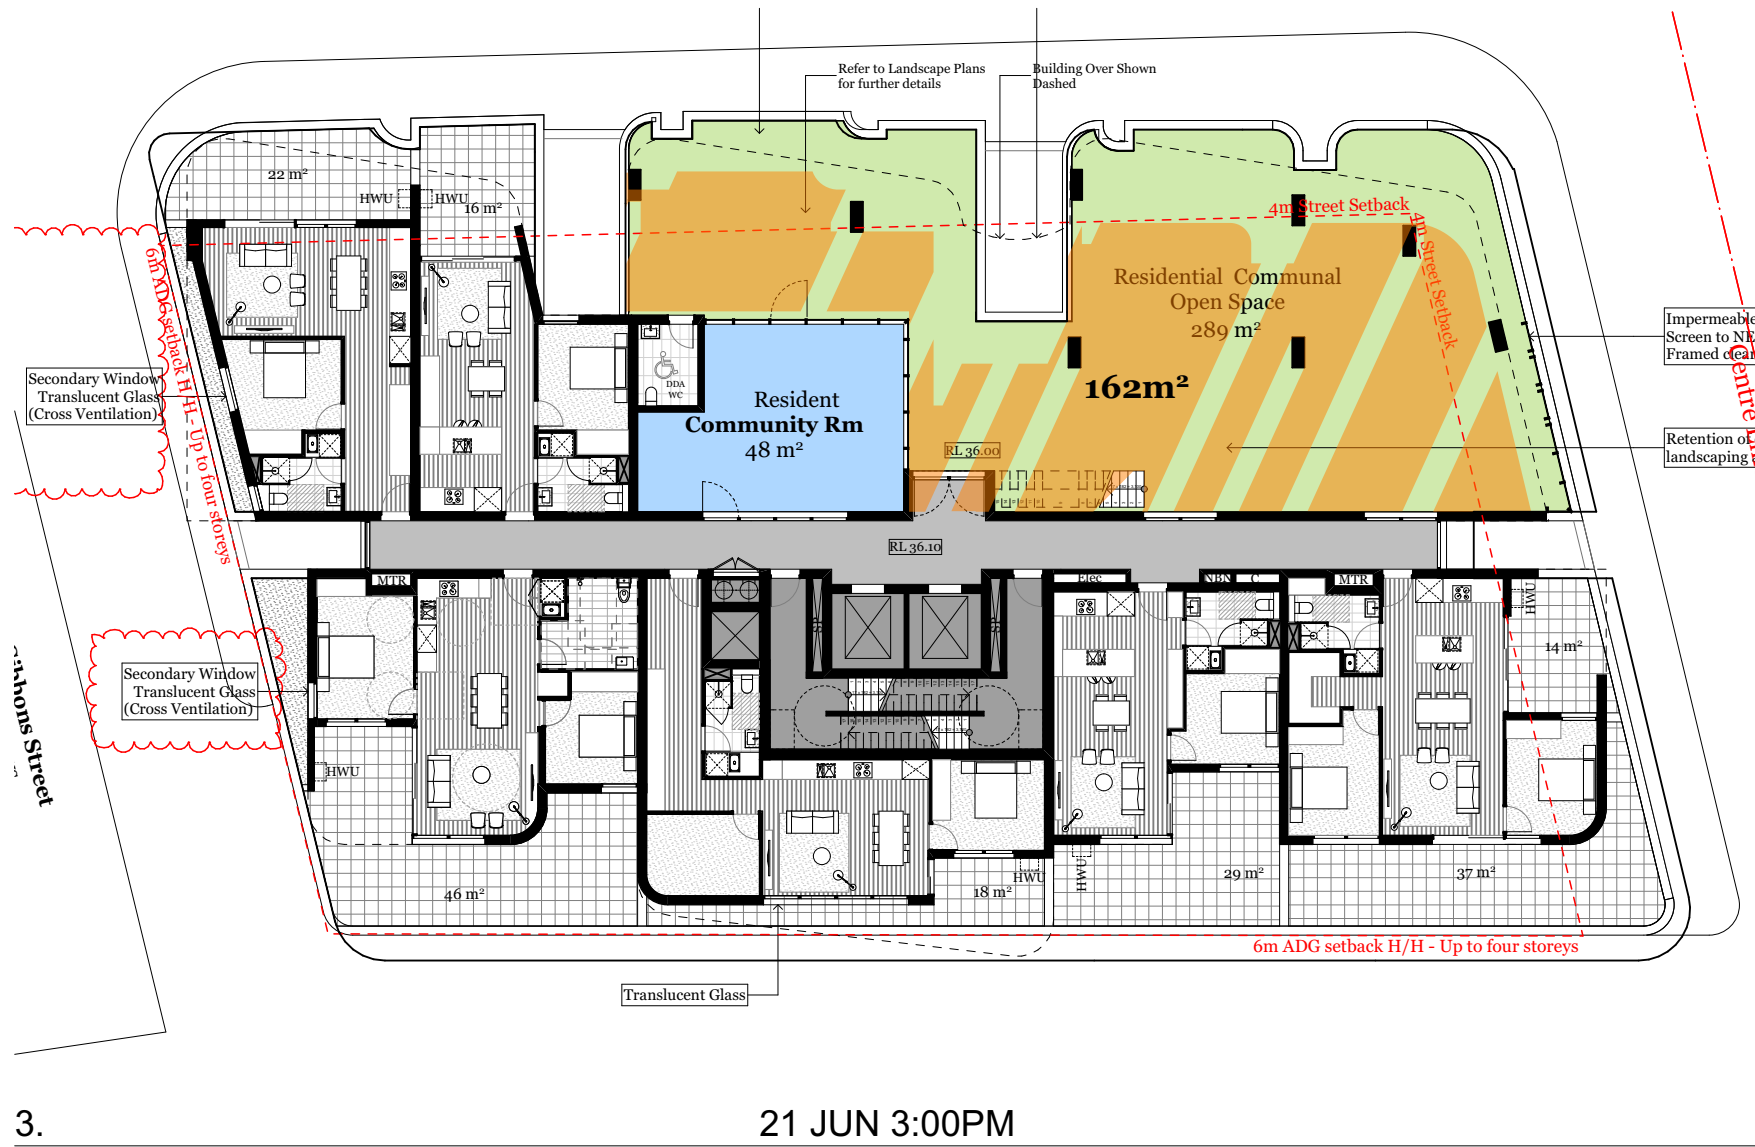
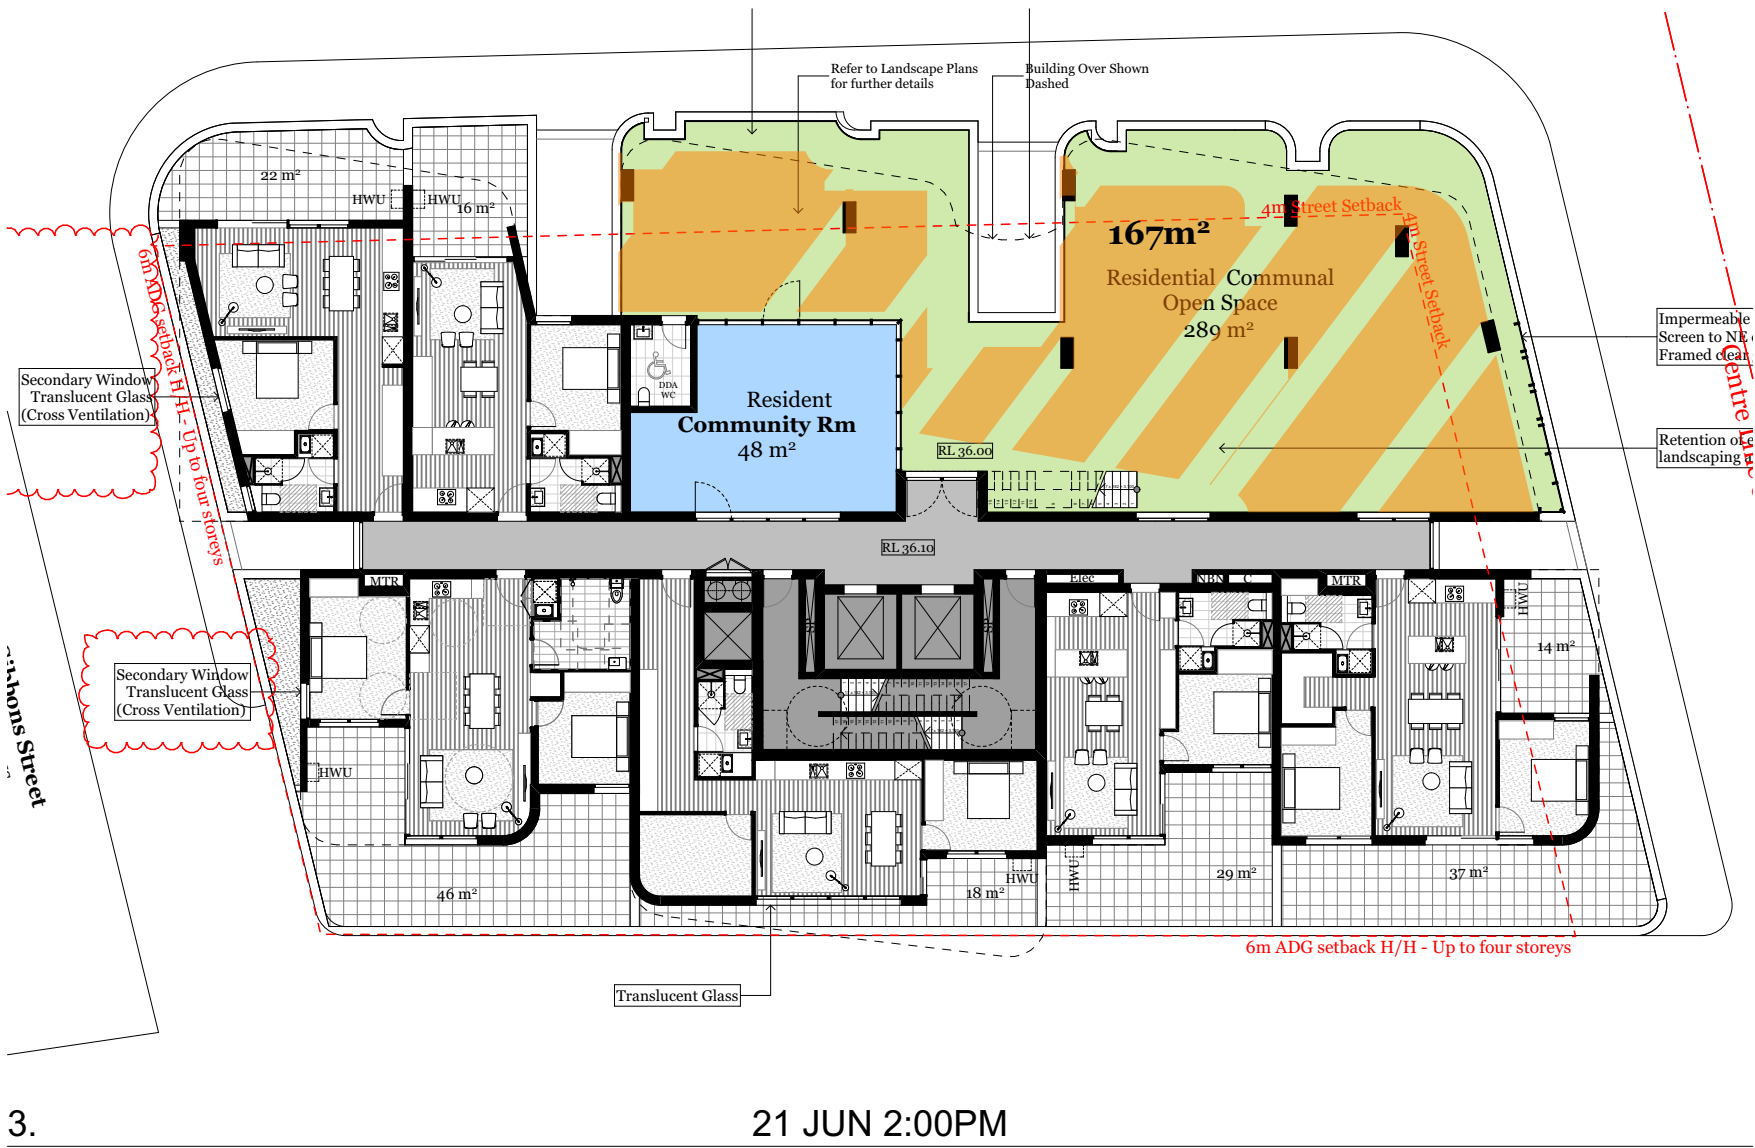
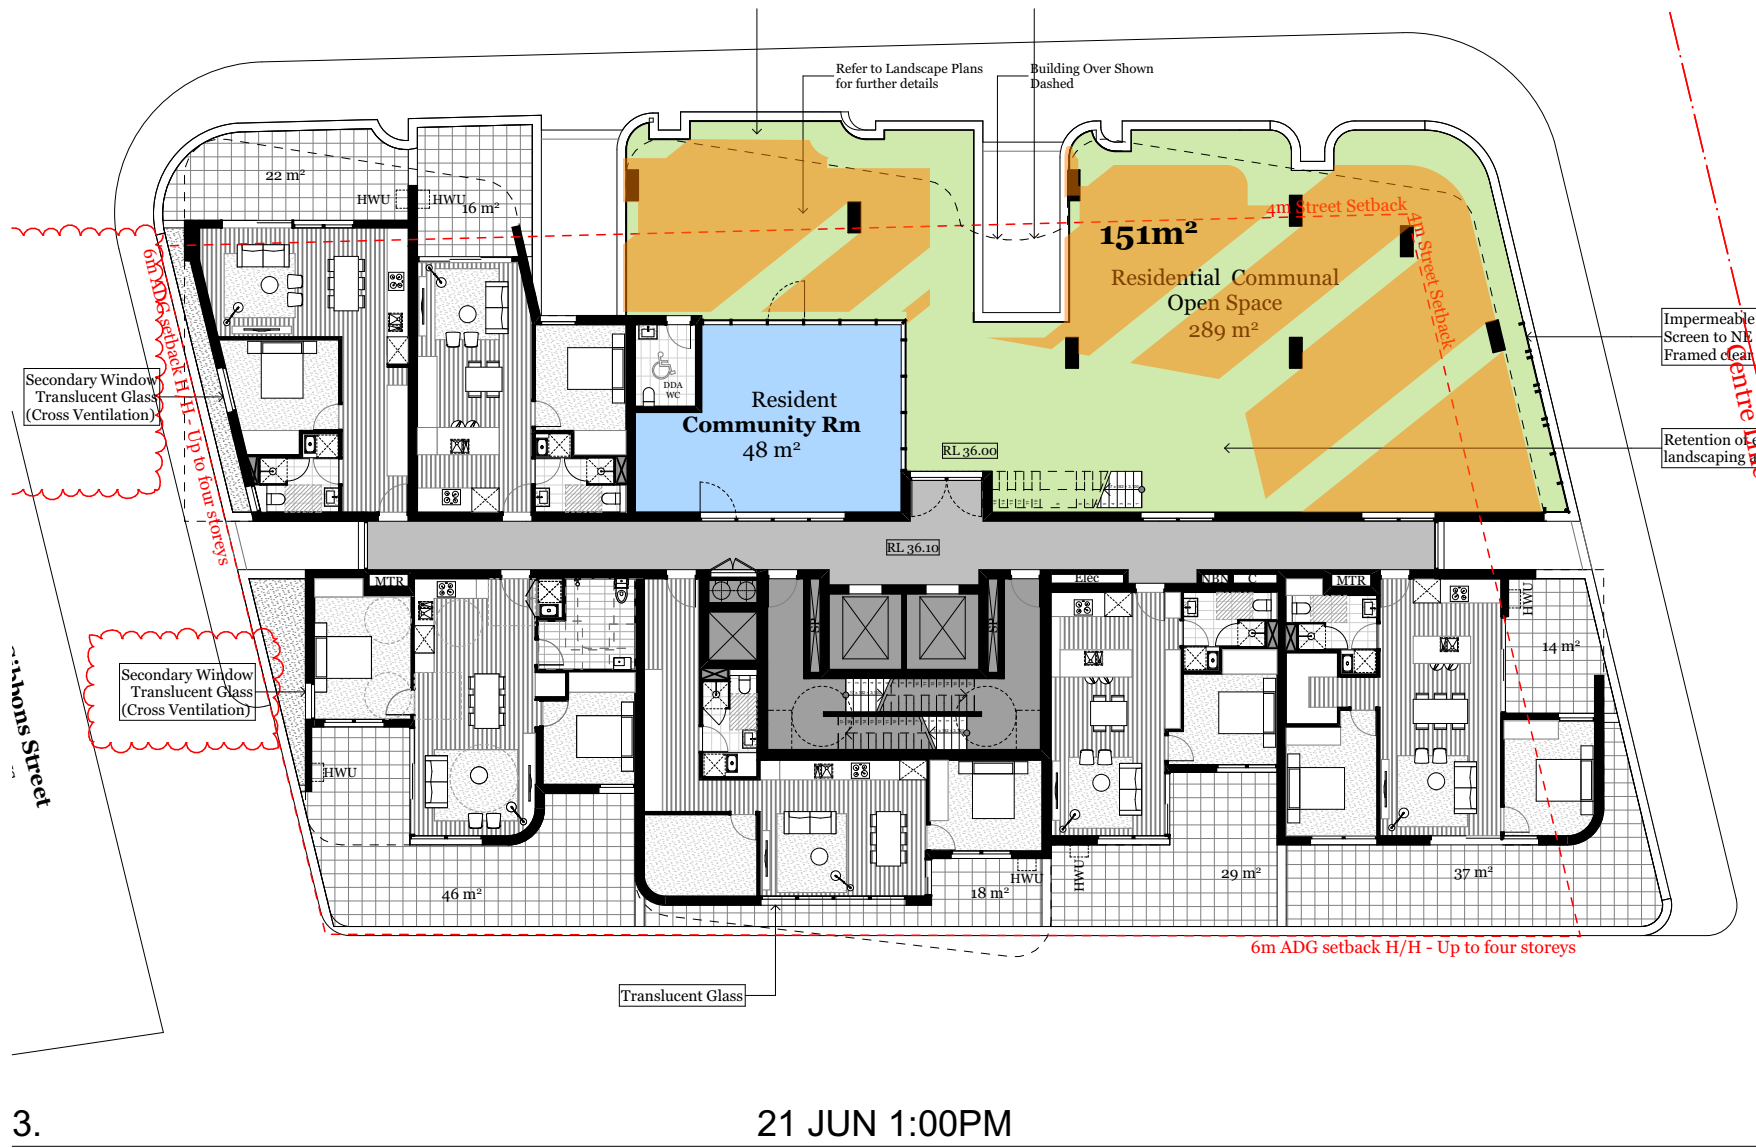
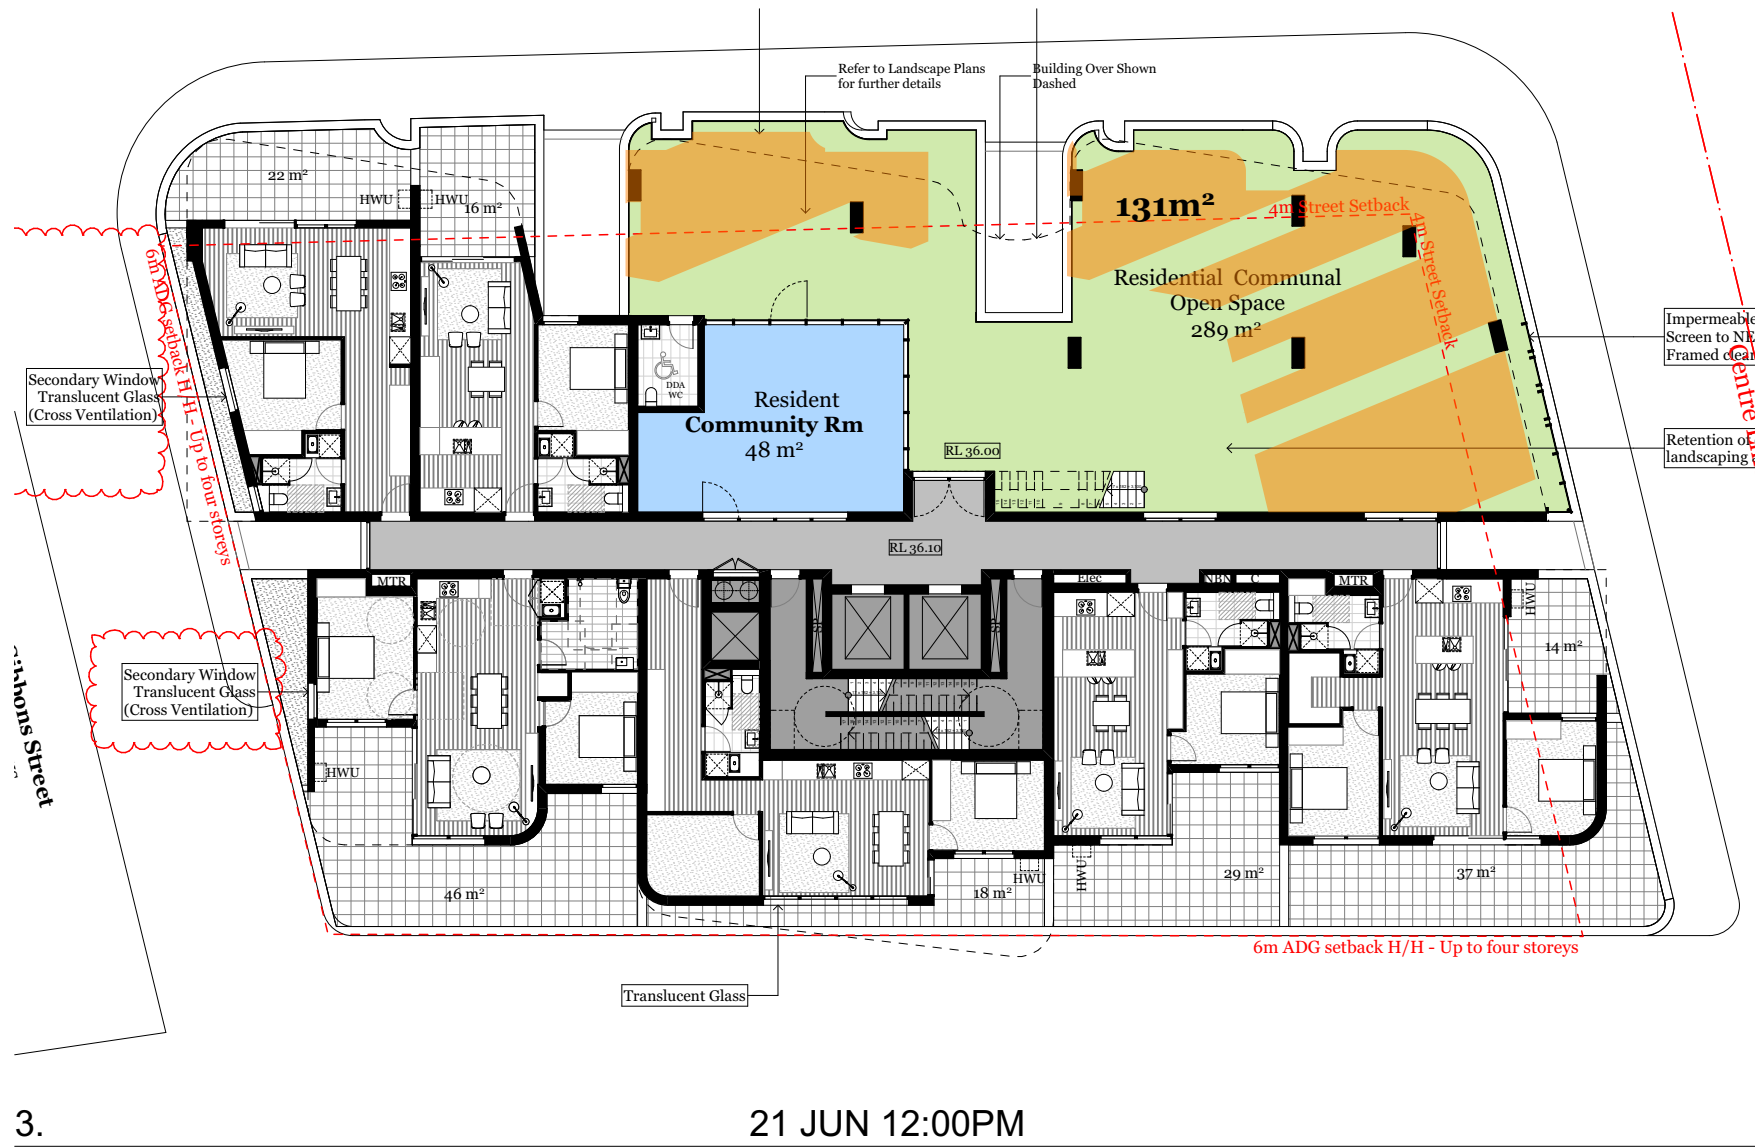
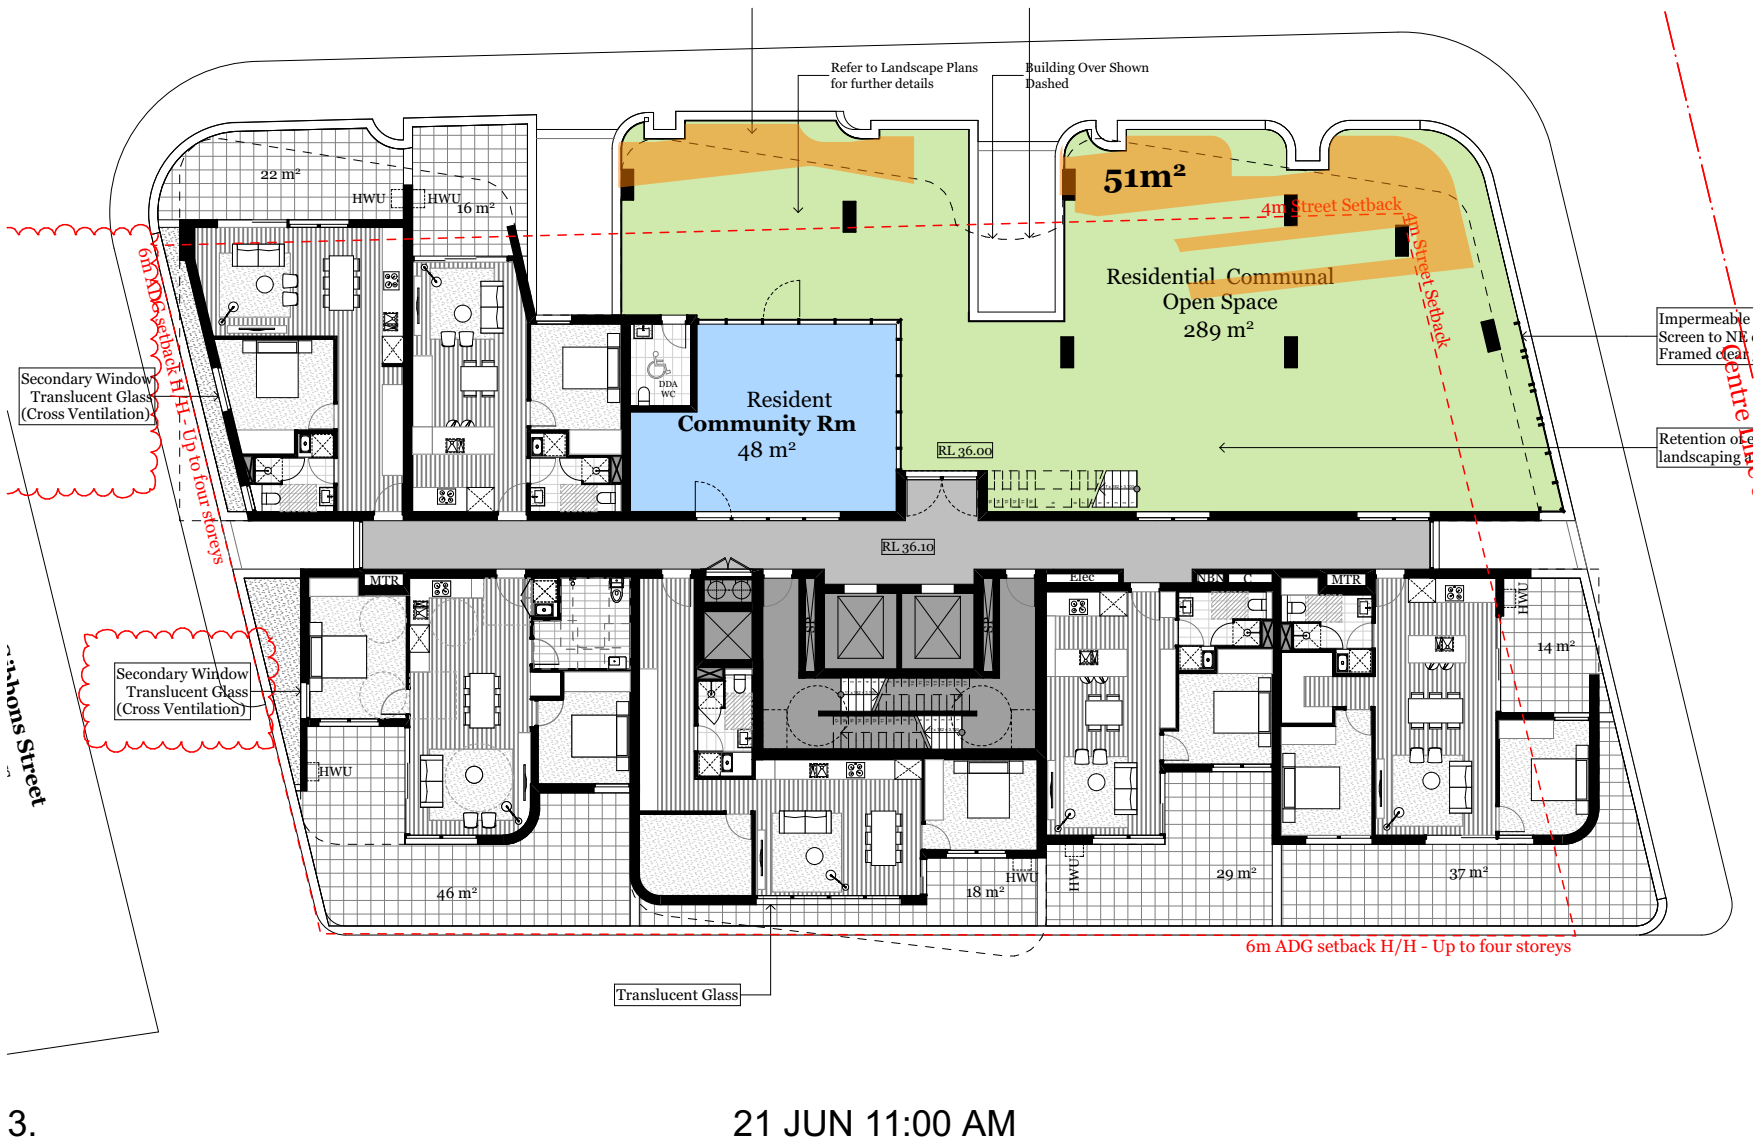
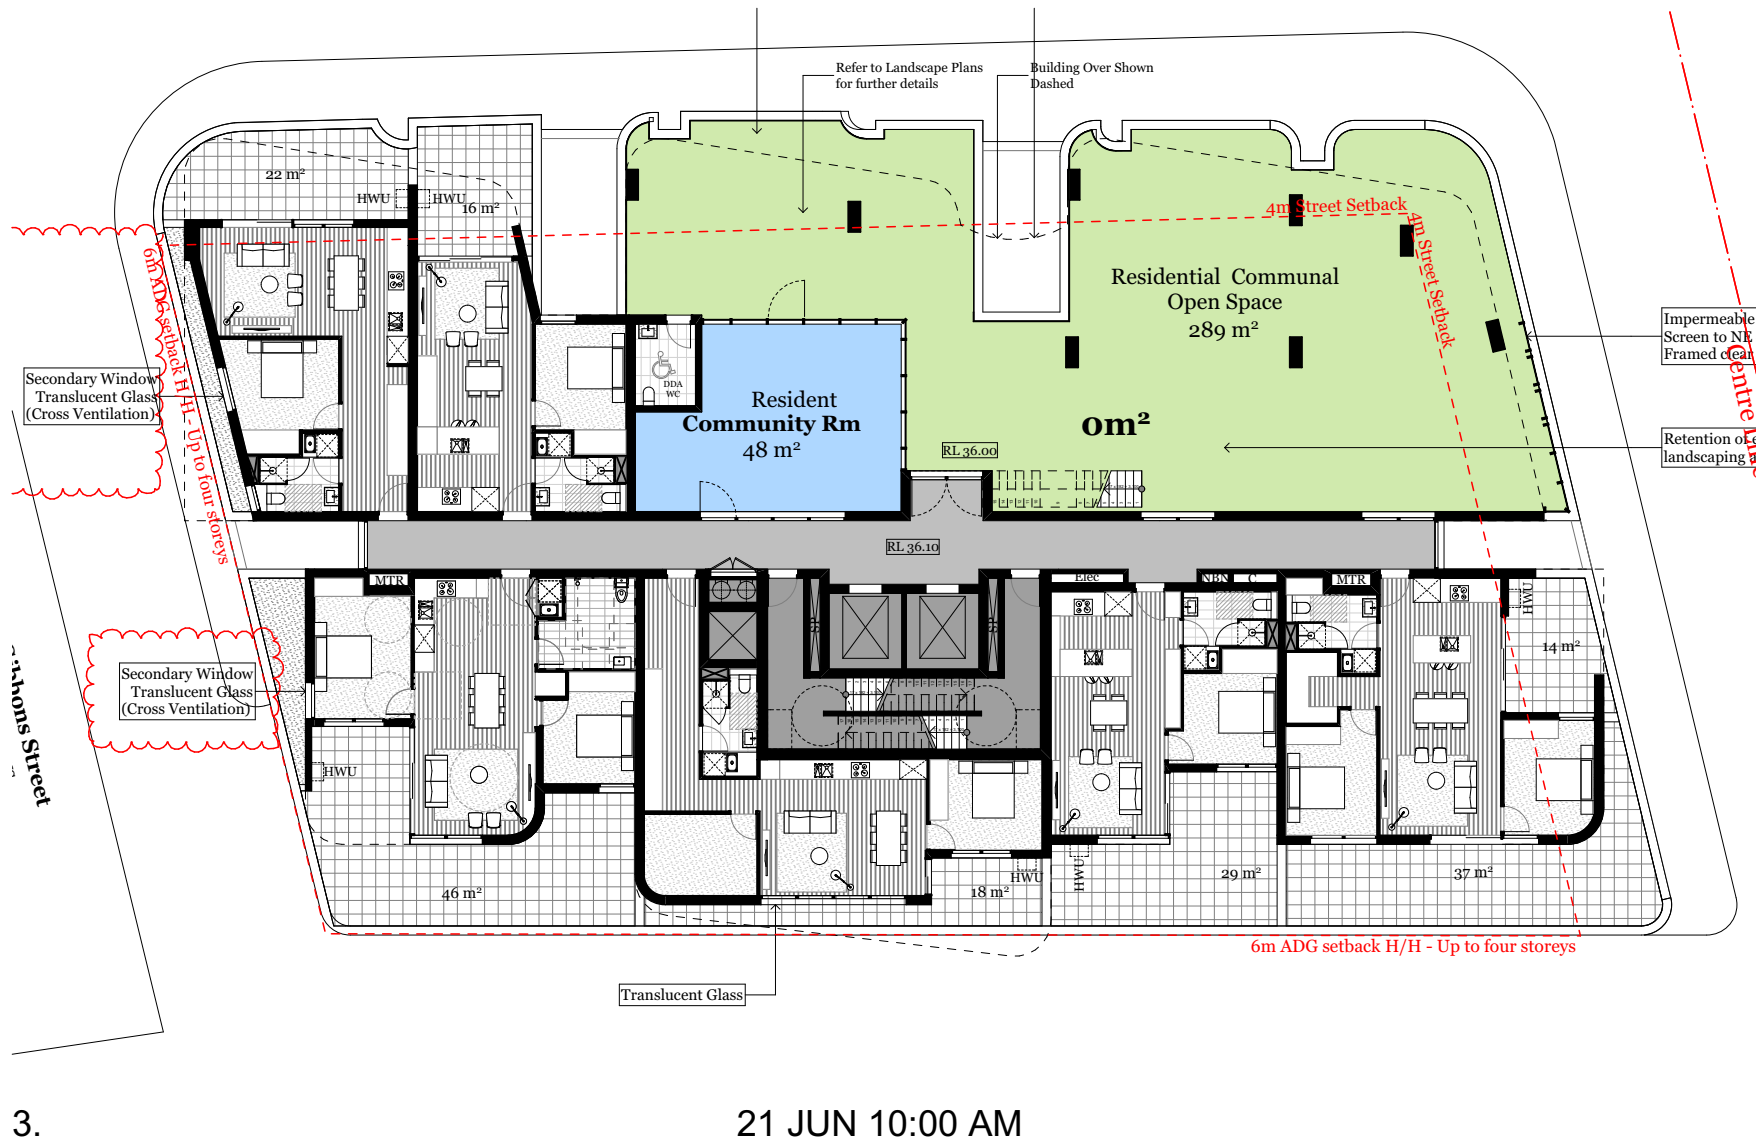


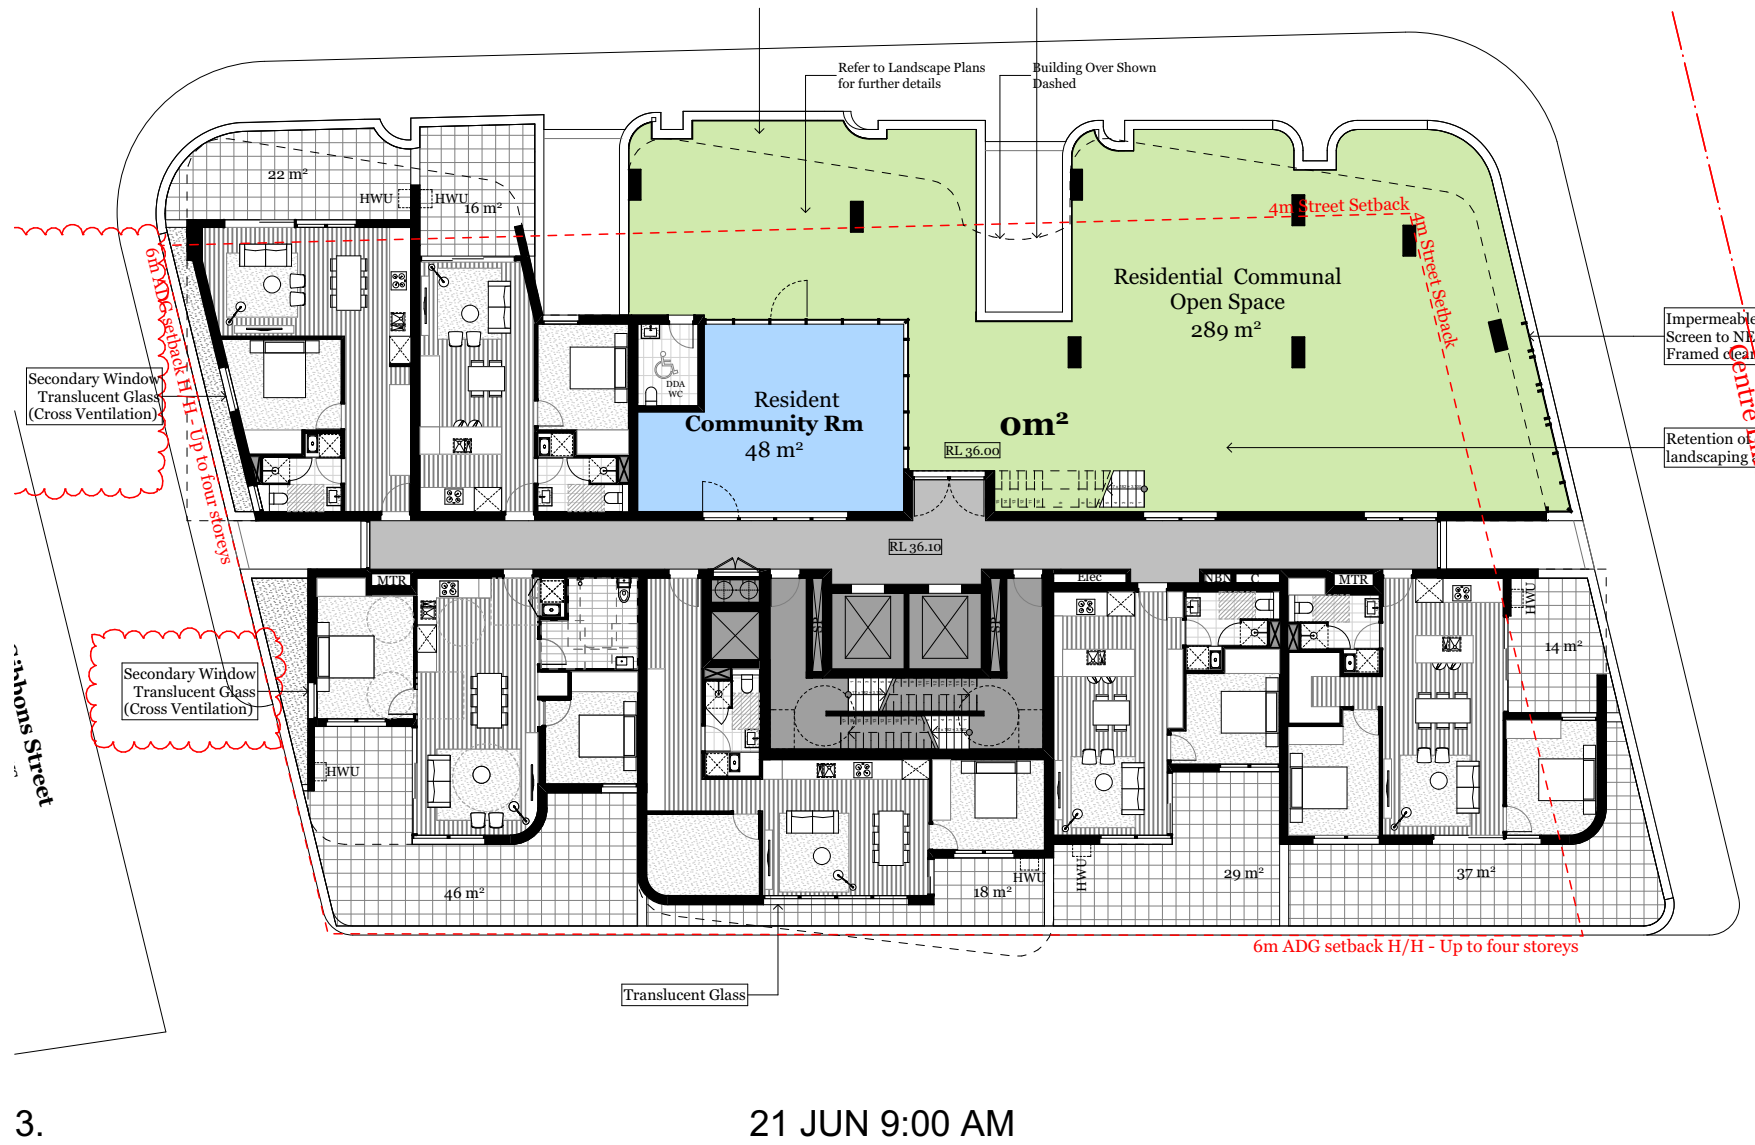

LEGEND

AREA WITH SOLAR ACCESS

9:00AM	0 m²/301 m² = 0%
10:00AM	0 m²/301 m² = 0%
11:00AM	51 m²/301 m² = 17%
12:00PM	131 m²/301 m² = 43%
1:00PM	151 m²/301 m² = 50%
2:00PM	167 m²/301 m² = 55%
3:00PM	162 m²/301 m² = 53%

Consultants

Access - Morris Goding David Goding davidg@mgc.com.au 0407 246 115	Building Services - Arrow Brian Calvert bcalvert@arrow.com.au 0416 084 260	Communication - Straight Talk Jessica Stapleton jessica@straight-talk.com.au 0433 522 069	Fire - Core Engineering Neil Campbell neilc@coreengineering.com.au 0407 610 928	Geotechnical - CES Tristan Goodbody 8559 2220	Heritage - Artefact Sandra Wallace sawallace@artefact.net.au 0403 355 086	Surveyor - Norton Survey Neil Campbell nwilliams@nortonsurvey.com.au 0418 255 072	QS - WT Partnership Paul Elphick paul@wtpartnership.com.au 0407 243 711	Traffic - TTM Callum Hutcheson chutcheson@ttmgroup.com.au 0402 095 256	Wind - Windtech Simon Ronald simon@windtechglobal.com 9503 0308
Acoustic - Renzo Tonin Tony Wong tony.wong@renzotonin.com.au 8218 0515	Civil - ABC Consultants Ryan Campbell ryan@abc-consultants.com.au 0402 343 139	ESD - Northrop Amir Cirija ACirija@northrop.com.au 0427 343 139	Flood - WMA Water Catherine Goonan goonan@wma.com.au 9259 2855	HAZMAT - Greencap James Stewart james.stewart@greencap.com.au 0427 701 502	Landscape - In View Isabel Lester isabel@inviewdesign.com.au 0416 110 058	Planner - Keylan Michael Woodland mwoodland@keylan.com.au 0448 726 214	Site Contamination - JBS&G Daniel Denaro d.denaro@jbsag.com.au 0468 455 921	Waste - TTM Arthur Stamatou astamatou@ttmgroup.com.au (07) 3327 9500	



Rev.	Date	By	Ckd	Description
P1	07/09/18	RY	KL	Plans for Review
P2	18/09/18	RY	SO	Arch Set for Review
A	27/09/18	RY	SO	Arch Set for DA Submission
B	11/01/19	KL	SO	Arch Set for DA Submission
C	12/02/19	KL	SO	Arch Set for RTS

DKO Architecture (NSW) Pty Ltd
119 Redfern Street
Redfern, NSW 2016
T +61 2 8346 4500
info@DKO.com.au
www.DKO.com.au
ABN: 81956706590
© DKO Architecture (NSW) Pty Ltd
Except as allowed under copyright act, no part of this
drawing may be reproduced or otherwise dealt with
without written permission of DKO Architecture.
NSW: Nominated Architects
Kees de Ruijter 2707 | David Randerson 8542



Project Name	11 Gibbons street
Project Address	11 Gibbons Street, Redfern, NSW 2016
Client	SGCH

Project Number	11929
Drawing Name	COS Solar Access I3
Scale	1:250@A1
Date	February 2019
Drawing Number	DA5004
Revision	D