



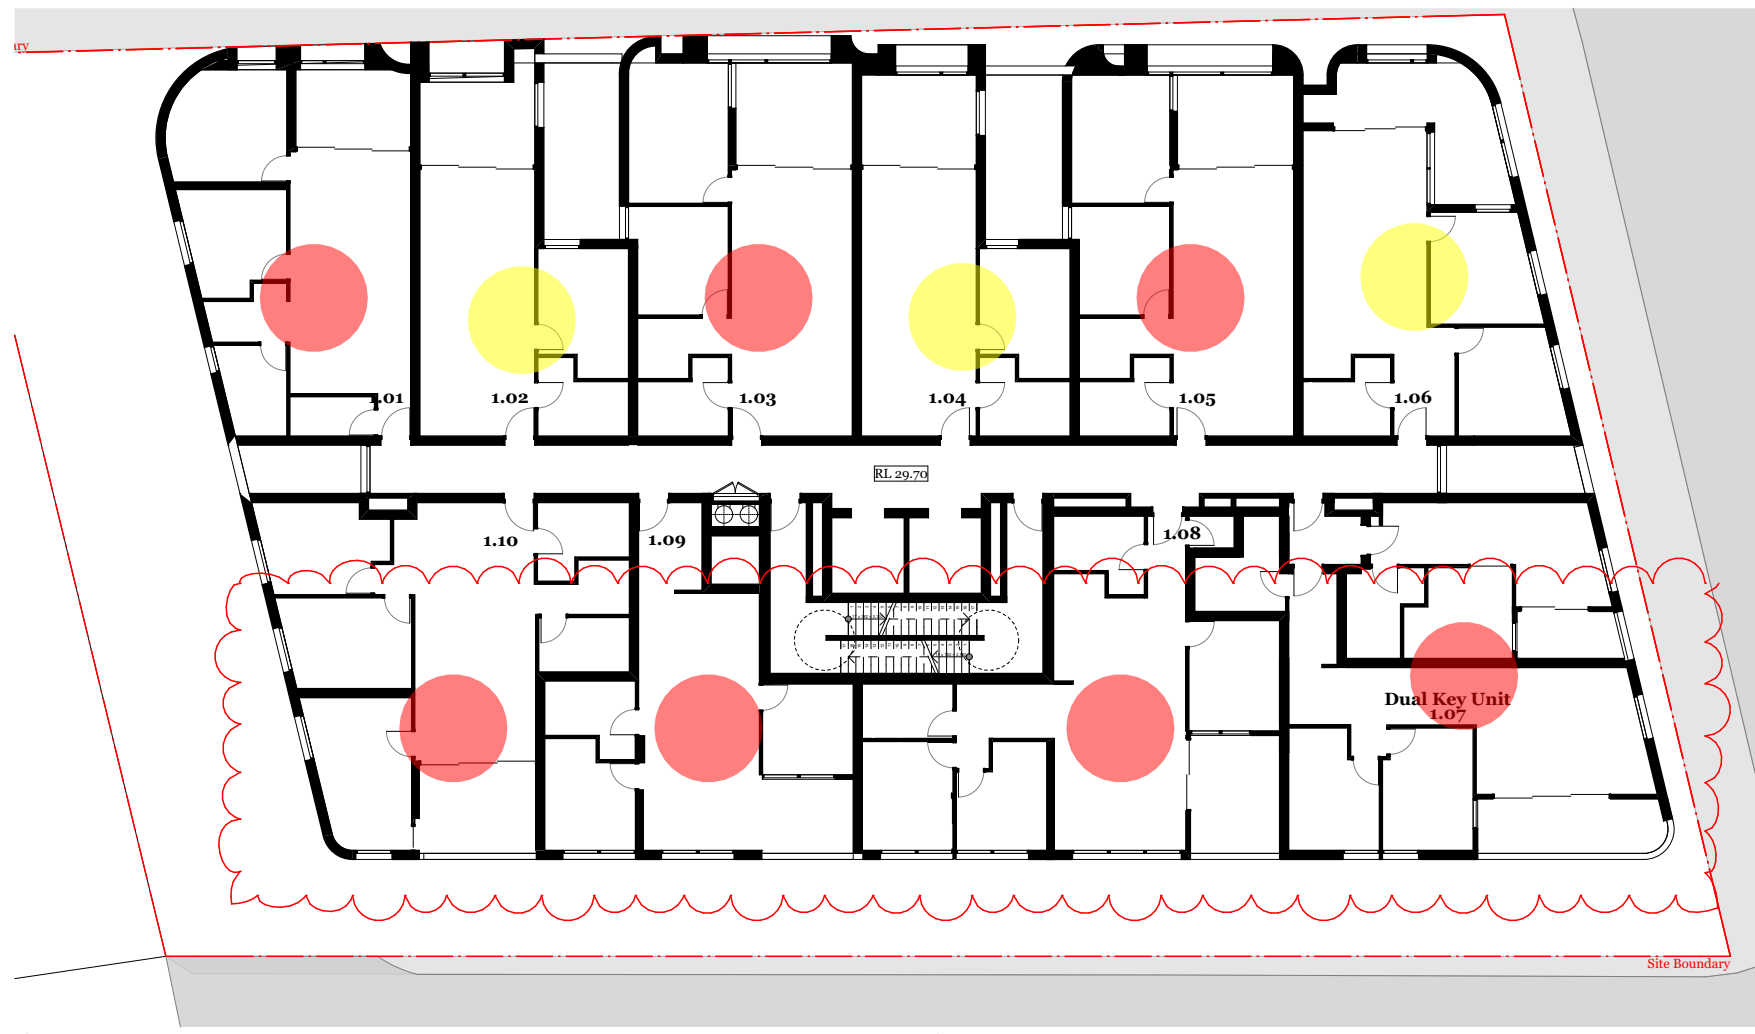

1. Level 1

Units with less than 2 hours Solar Access


Unit 1.01		Unit 1.03		Unit 1.05		Unit 1.07		Unit 1.08 & 1.09 & 1.10
POS	1hr 45 min	POS	2hrs 30min	POS	2hrs 15min	POS	30min	POS
Living	30min	Living	45min	Living	45min	Living	1hr	Living

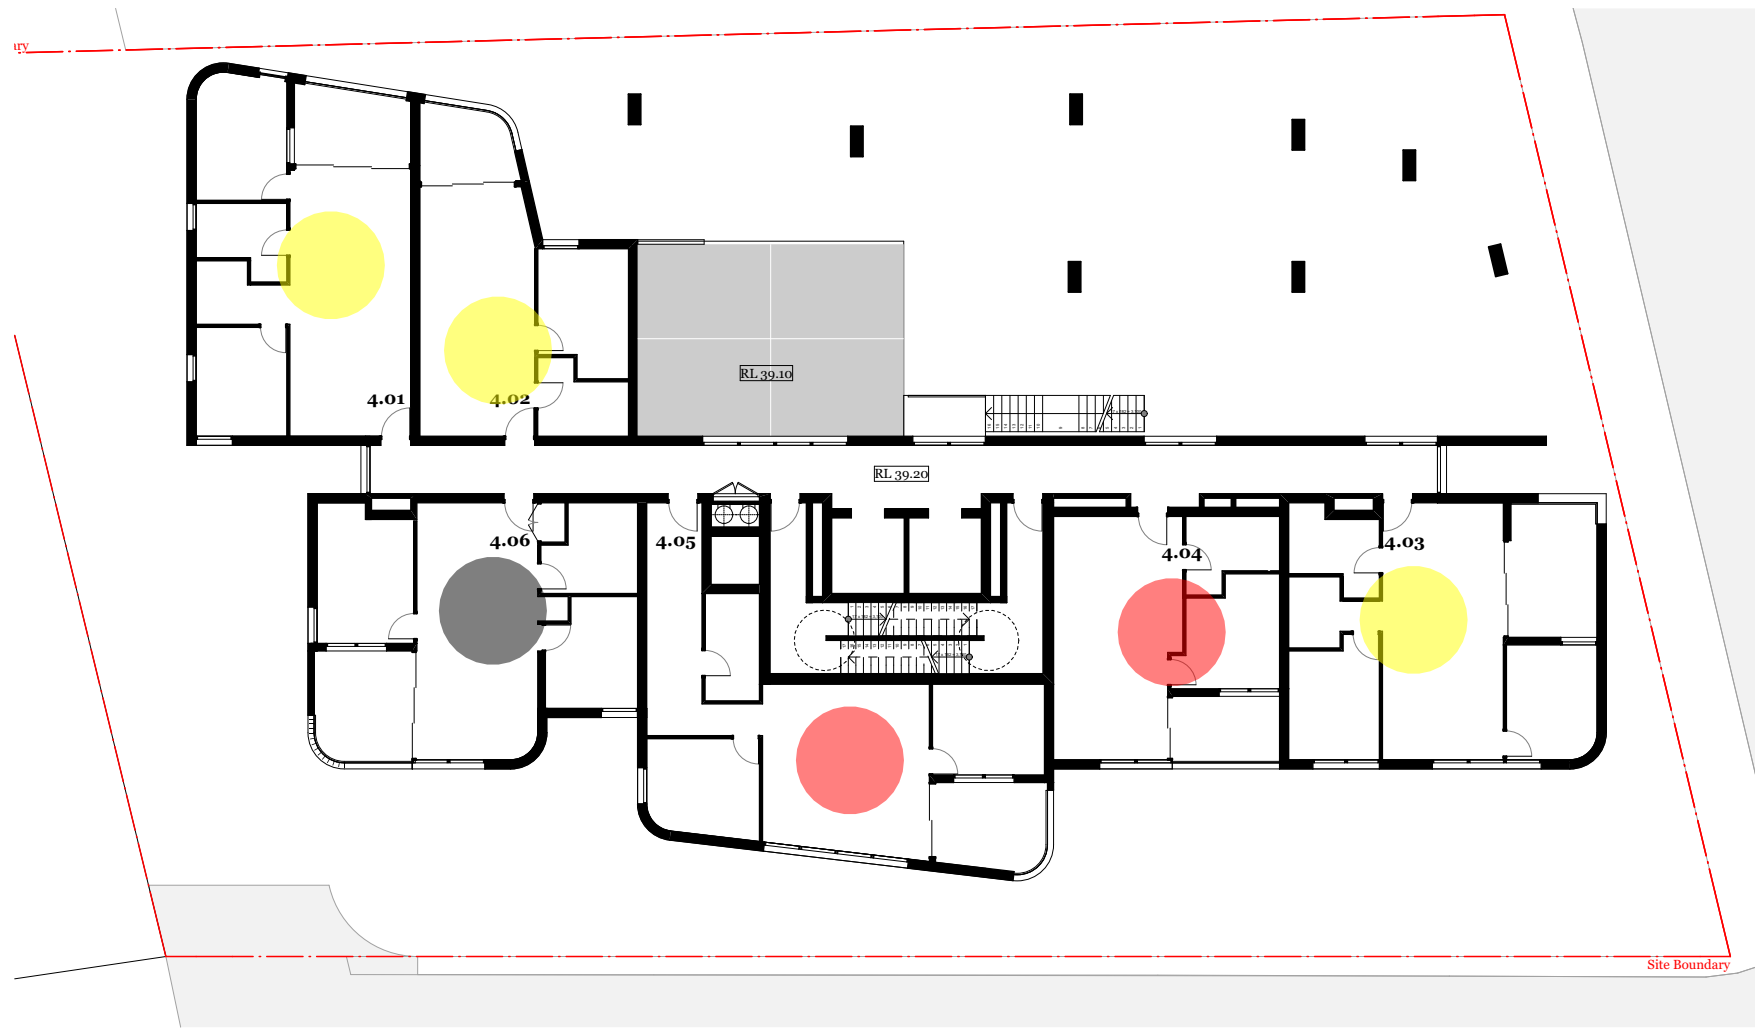

4. Level 4

Units with less than 2 hours Solar Access

Unit 4.04		Unit 4.05	
POS	15min	POS	15min
Living	15min	Living	15min

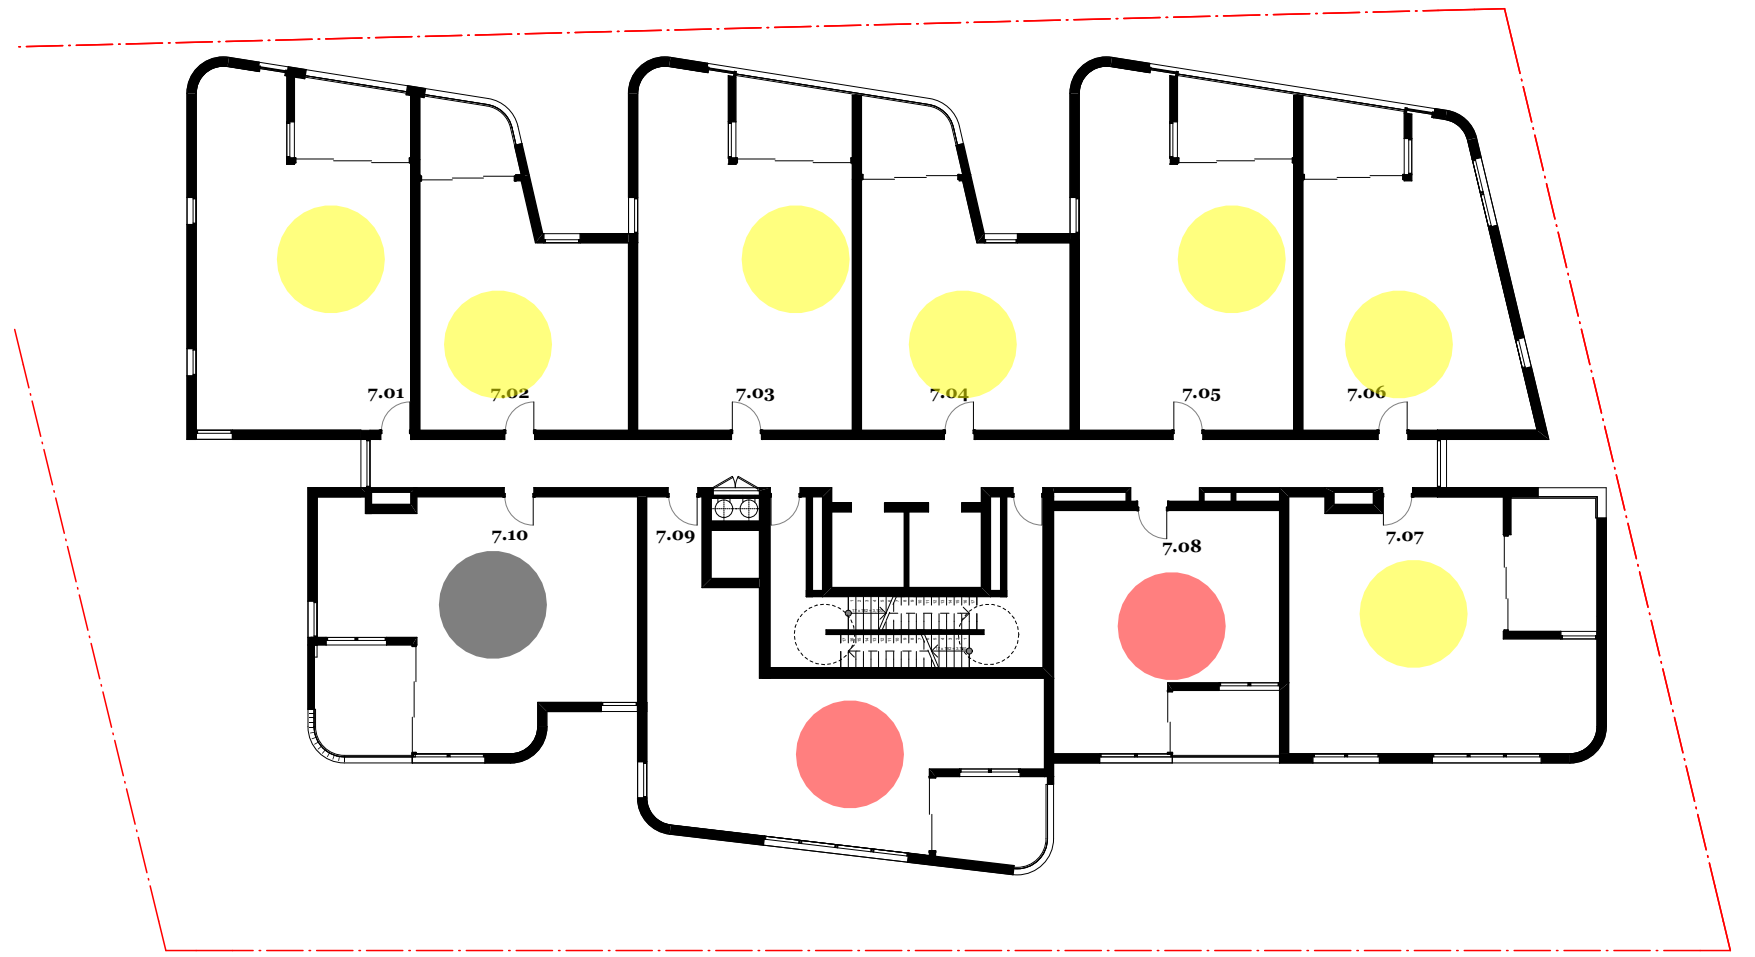


7. Level 7

Units with less than 2 hours Solar Access

Unit 7.08		Unit 7.09	
POS	30min	POS	30min
Living	30min	Living	30min


Consultants	Building Services - Arrow	Communication - Straight Talk	Fire - Core Engineering	Geotechnical - CES	Heritage - Artefact	Surveyor - Norton Survey	QS - WT Partnership	Traffic - TTM	Wind - Windtech
Access - Morris Godling David Godling david@mgc.com.au 0407 246 115	Brian Calcutt bcalcutt@arrow.com.au 0416 084 260	Jessica Stapleton jessica@straight-talk.com.au 0433 522 069	Tristan Goodbody 8559 2200	Sandra Wallace sawall@artefact.net.au 0433 522 072	Neil Campbell neil@coreengineering.com.au 0410 610 928	Paul Elphick paul@nortonsurvey.com.au 0418 235 072	Paul Elphick paul@wtpartnership.com.au 0407 243 711	Callum Hutcheson chutcheson@ttmgroup.com.au 0402 095 256	Simon Ronald simon@windtechglobal.com 9503 9308
Acoustic - Renzo Tomlin	Civil - ABC Consultants	ESD - Northrop	Flood - WMA Water	HAZMAT - Greencap	Landscape - In View	Planner - Keylan	Site Contamination - JBS&G	Waste - TTM	
Tony Wong tony.wong@renzotomlin.com.au 8218 0515	Ryan Campbell ryan@abc-consultants.com.au 0402 343 139	Amir Cirigli ACirigli@northrop.com.au	Catherine Goonan goonan@wma-water.com.au 9299 2855	James Stewart james.stewart@greencap.com.au 0427 701 502	Isabel Lester isabel@inviewdesign.com.au 0416 110 058	Michael Woodland michael@keylan.com.au 0448 425 921	Daniel Denaro d.denaro@jbsag.com.au (07) 3327 9500	Arbur Stamatou astamatou@ttmgroup.com.au (07) 3327 9500	

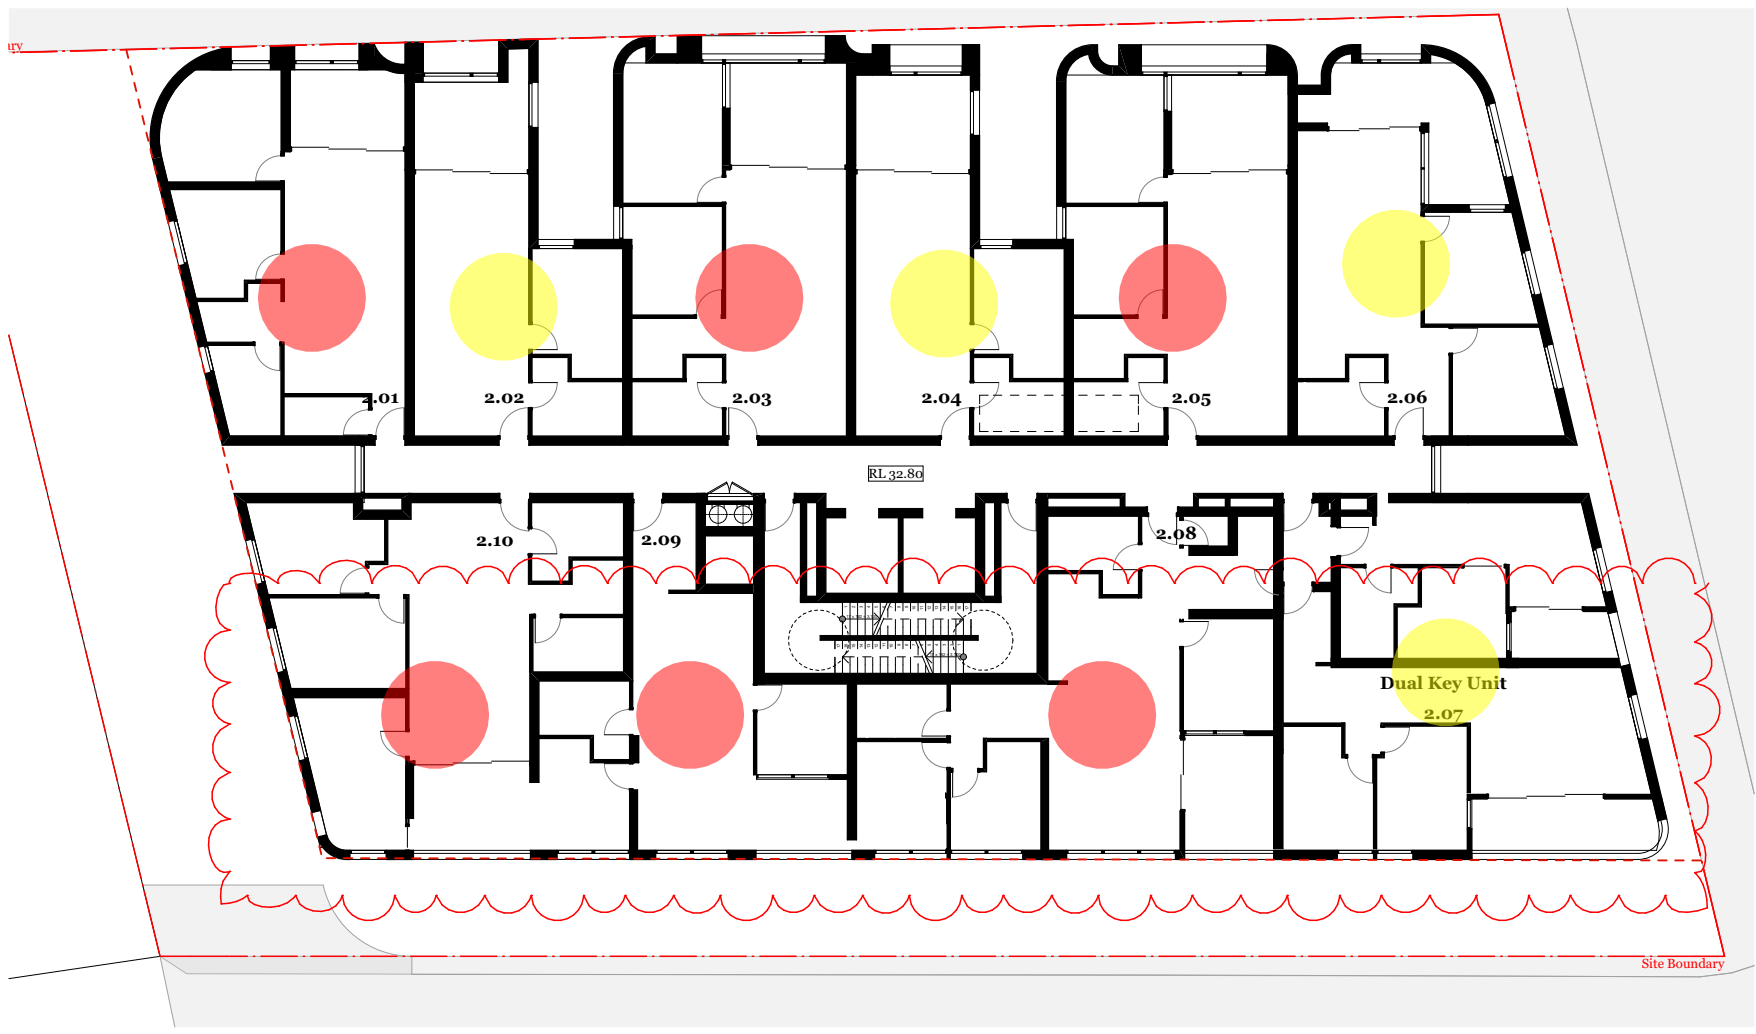

2. Level 2

Units with less than 2 hours Solar Access


Unit 2.01		Unit 2.03		Unit 2.05		Unit 2.08 & 2.09 & 2.10
POS	2hrs 30min	POS	3hrs	POS	3hrs	POS
Living	30min	Living	45min	Living	45min	Living

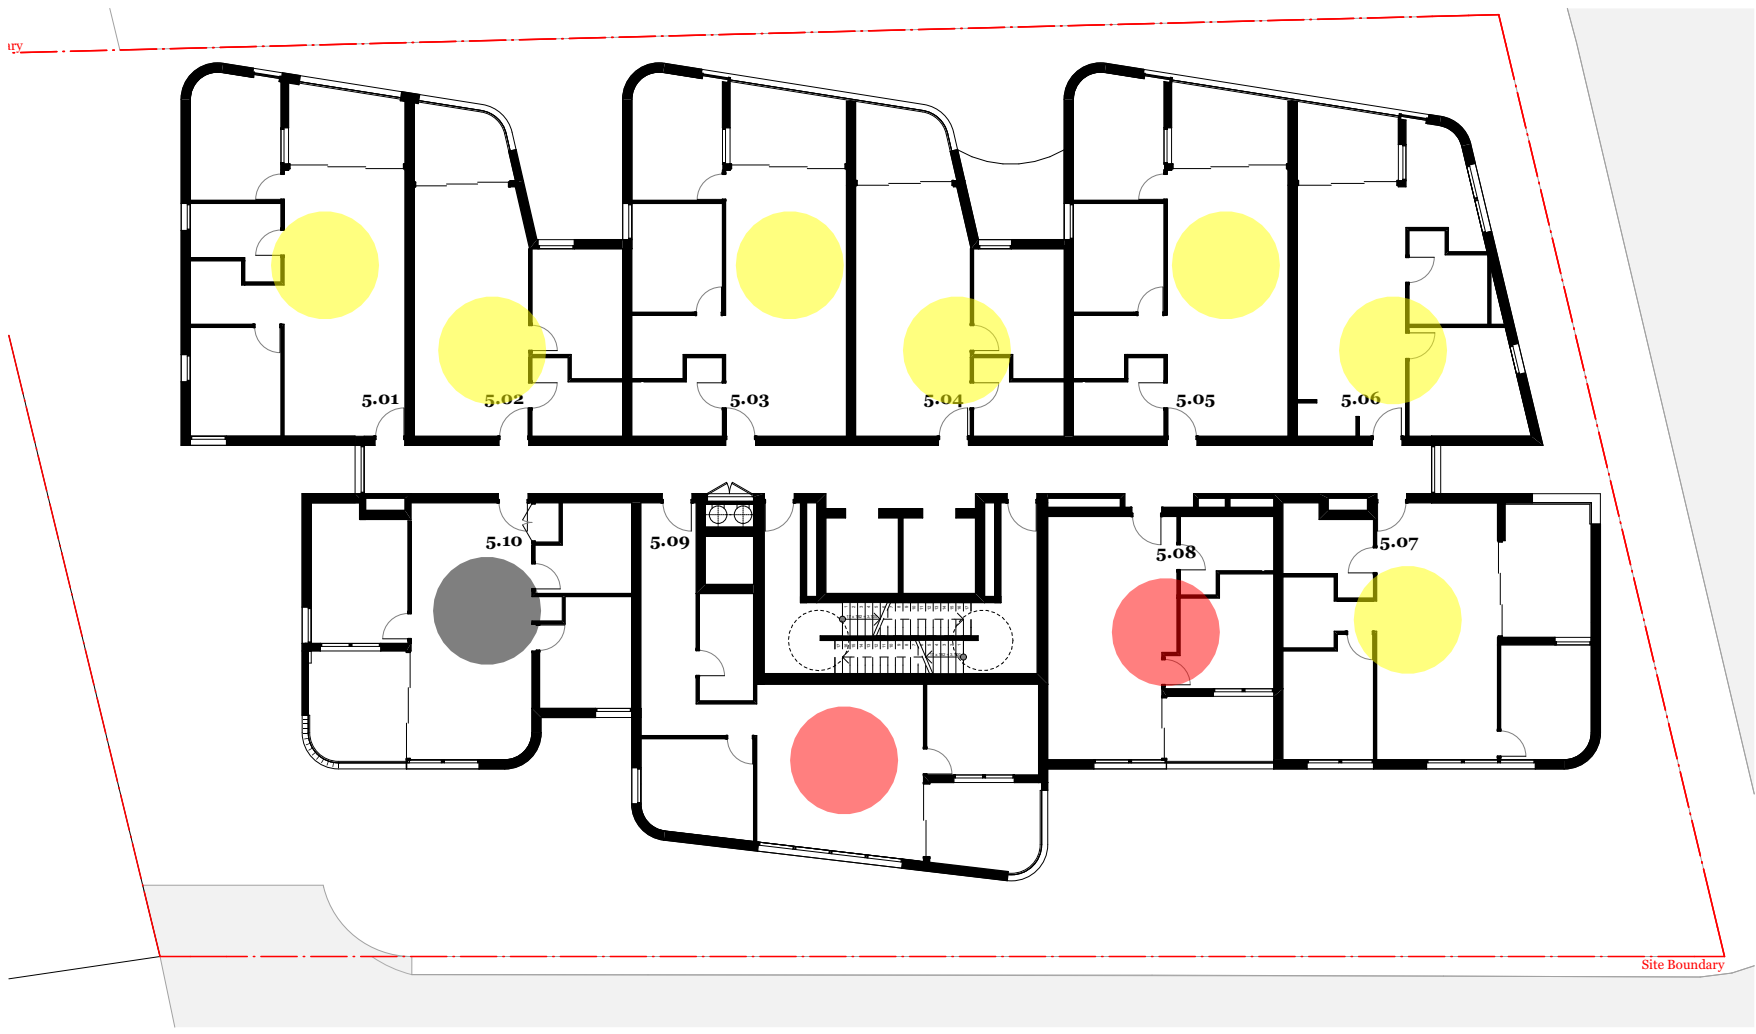

5. Level 5

Units with less than 2 hours Solar Access


Unit 5.08		Unit 5.09	
POS	15min	POS	15min
Living	15min	Living	15min

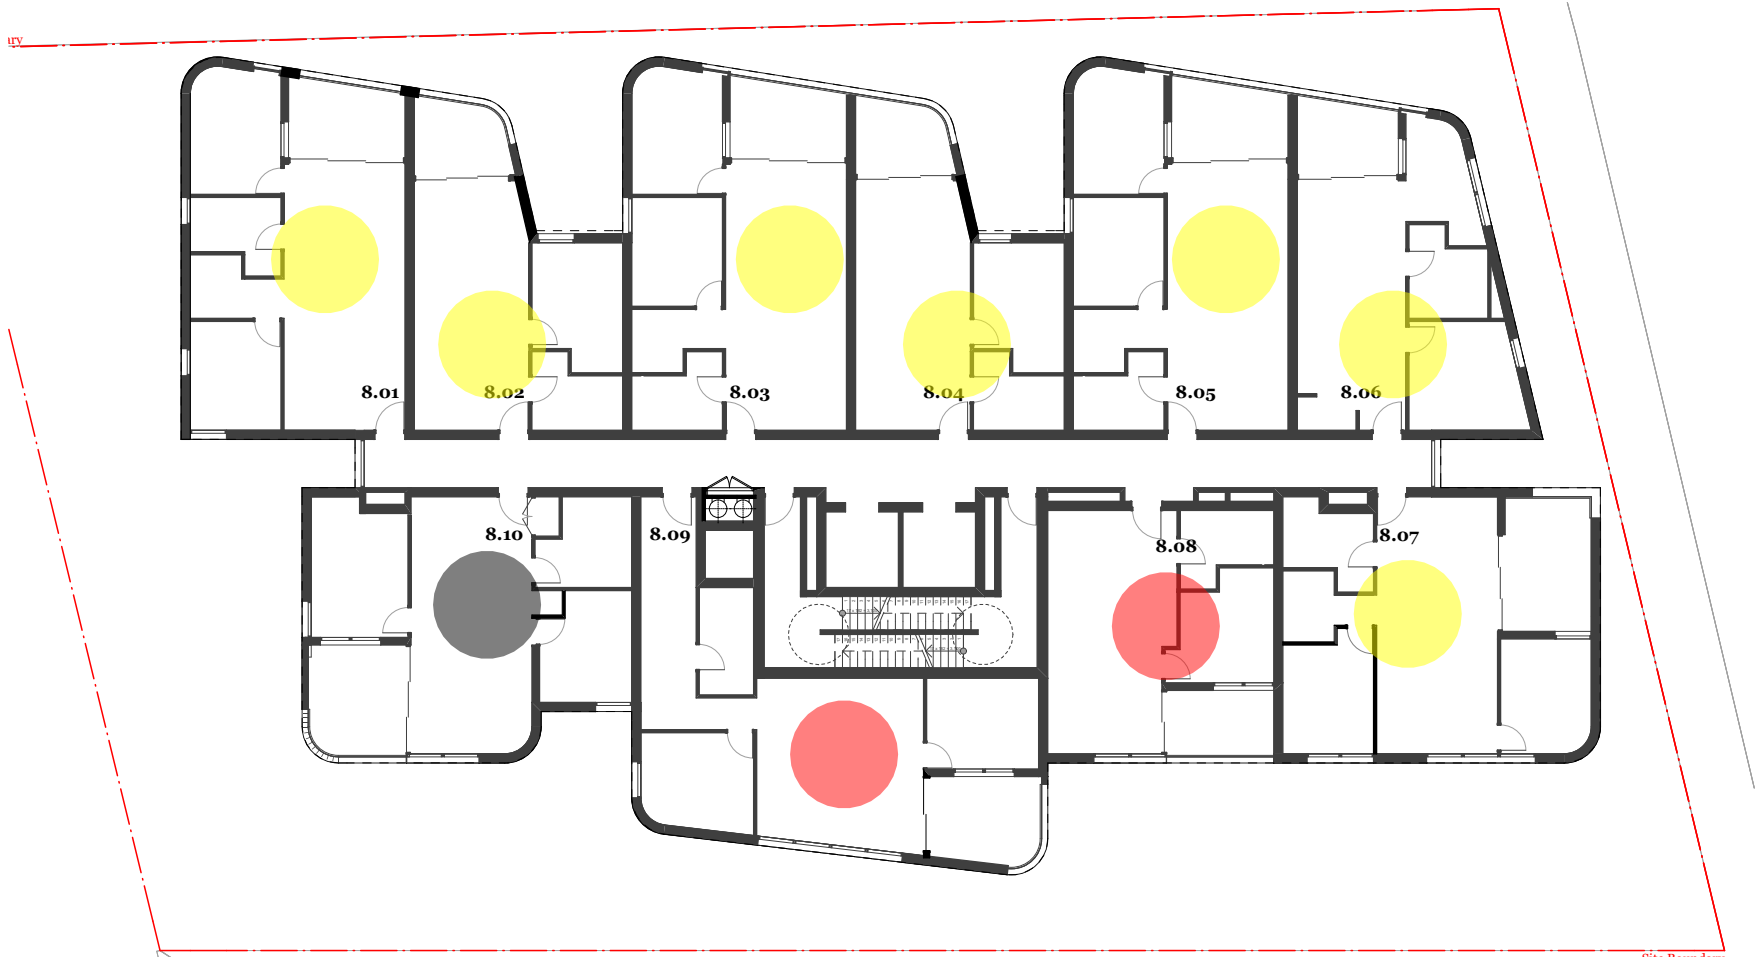

8. Level 8

Units with less than 2 hours Solar Access


Unit 8.08		Unit 8.09	
POS	30min	POS	30min
Living	30min	Living	30min

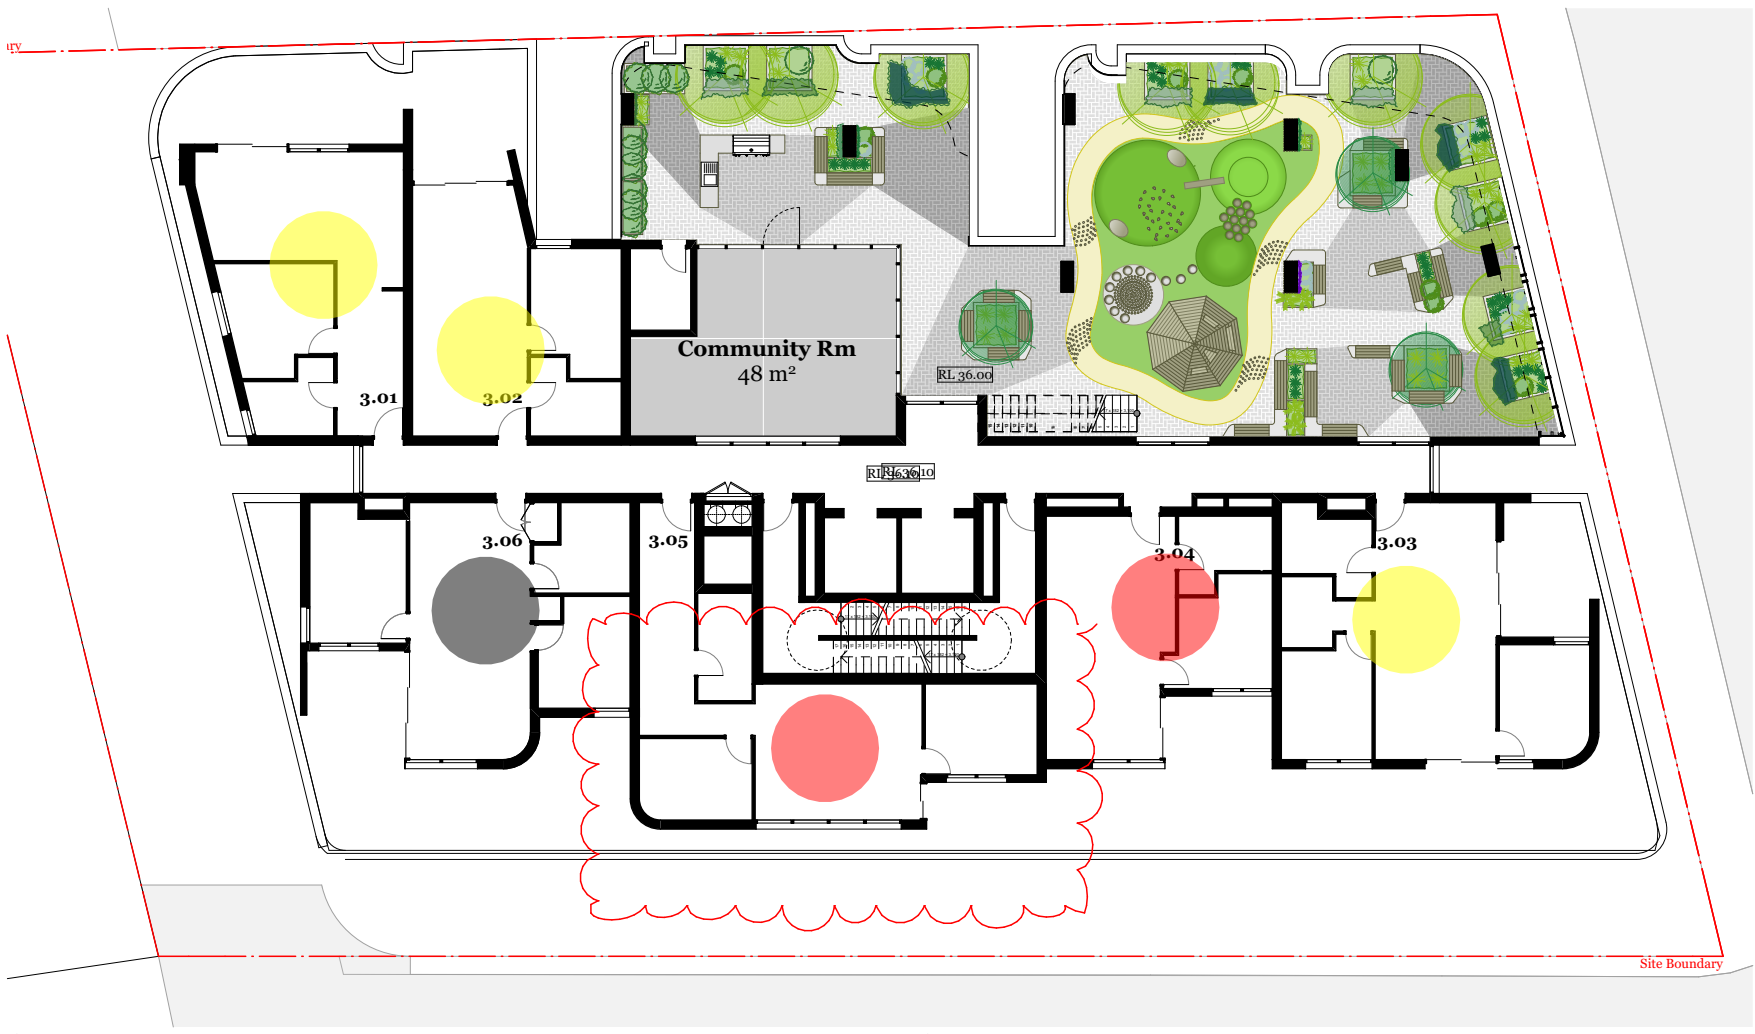

3. Level 3

Units with less than 2 hours Solar Access


Unit 3.04		Unit 3.05	
POS	15min	POS	15min
Living	15min	Living	15min

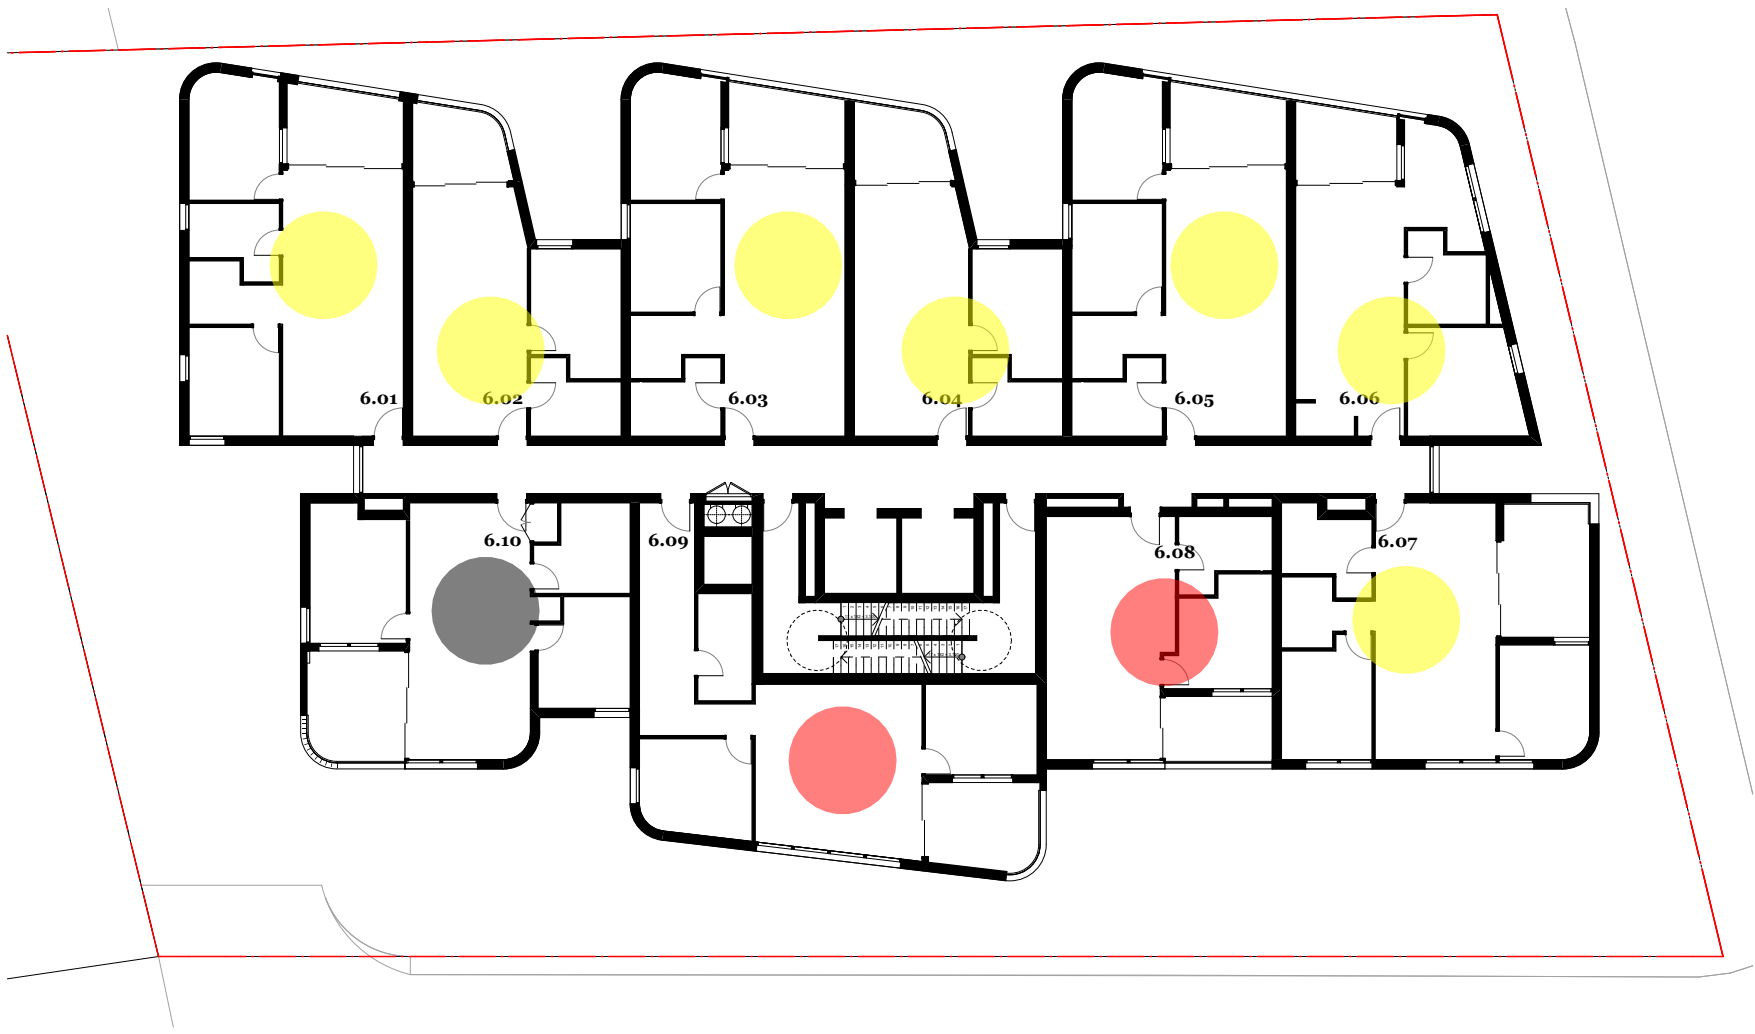

6. Level 6

Units with less than 2 hours Solar Access

Unit 6.08		Unit 6.09	
POS	15min	POS	15min
Living	15min	Living	15min

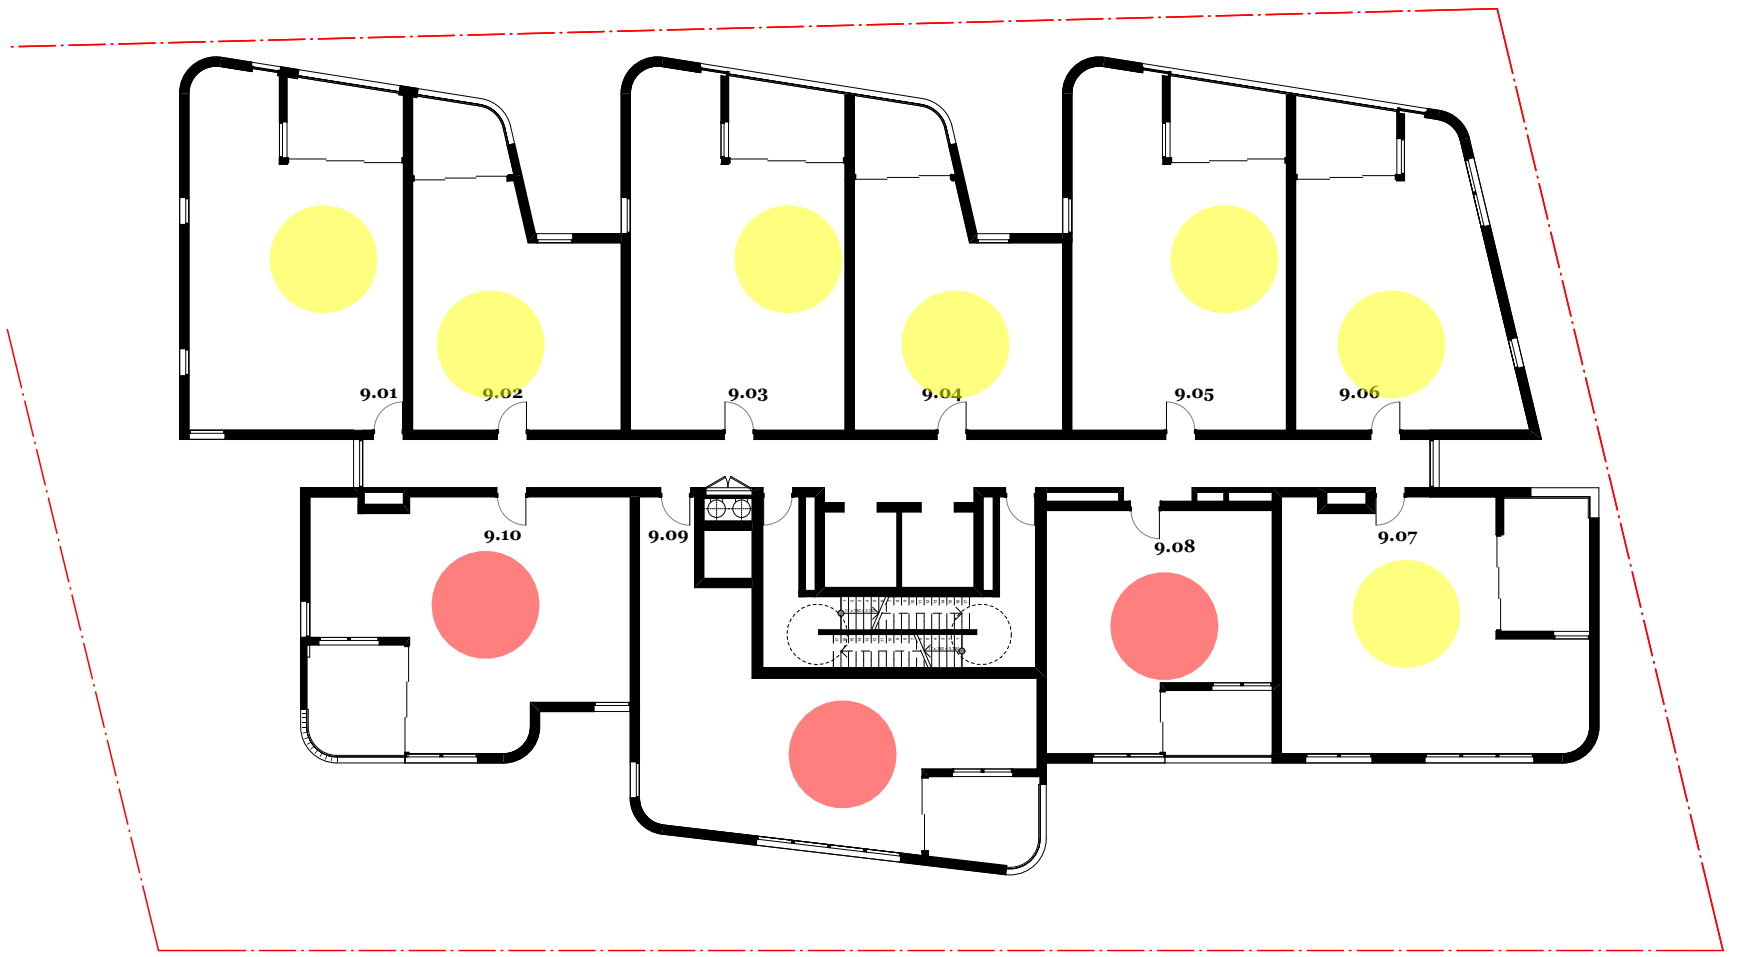

9. Level 9

Units with less than 2 hours Solar Access

Unit 9.08		Unit 9.09		Unit 9.10	
POS	30min	POS	30min	POS	10min
Living	30min	Living	30min	Living	10min

DKO Architecture (NSW) Pty Ltd 119 Redfern Street Redfern, NSW 2016 T +61 2 8346 4500 info@dko.com.au www.dko.com.au ABN: 81956706590	Project Name Project Address	11 Gibbons street 11 Gibbons Street, Redfern, NSW 2016	Project Number Drawing Name Scale Date	11929 Solar Compliance 1:250@A1 February 2019
Client SGCH	Drawing Number Revision	DA6000 D		