




1. Level 1

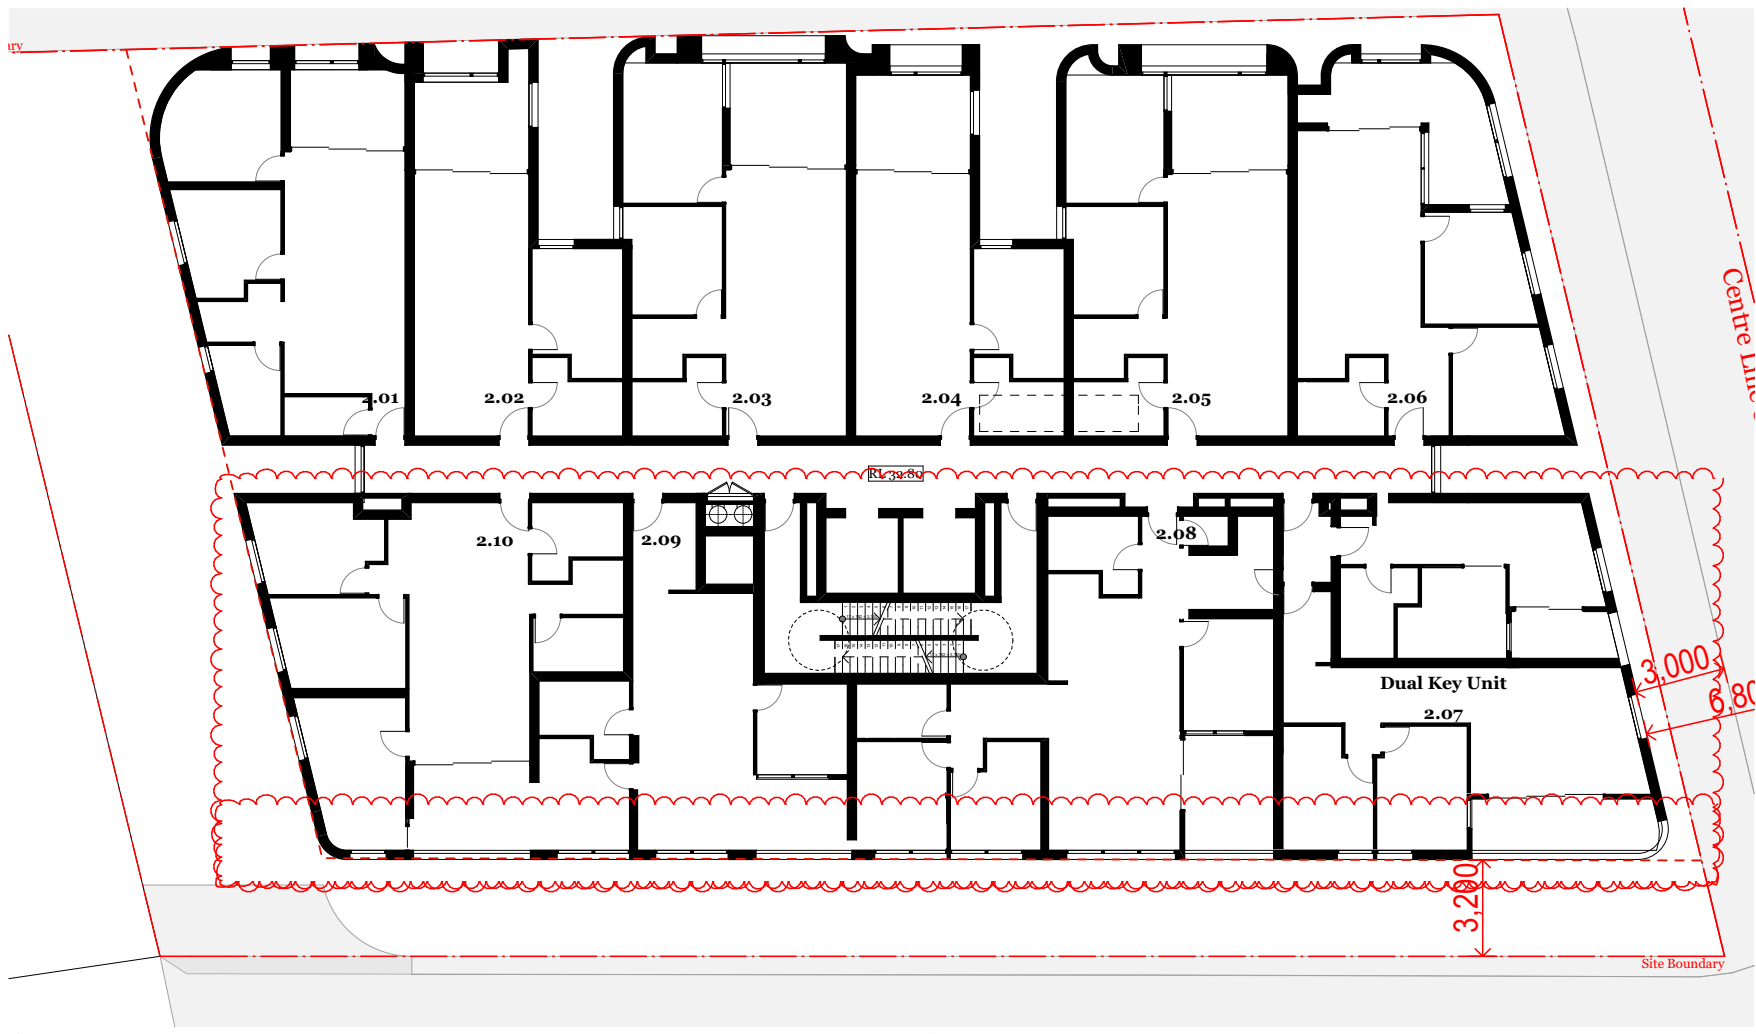


2. Level 2

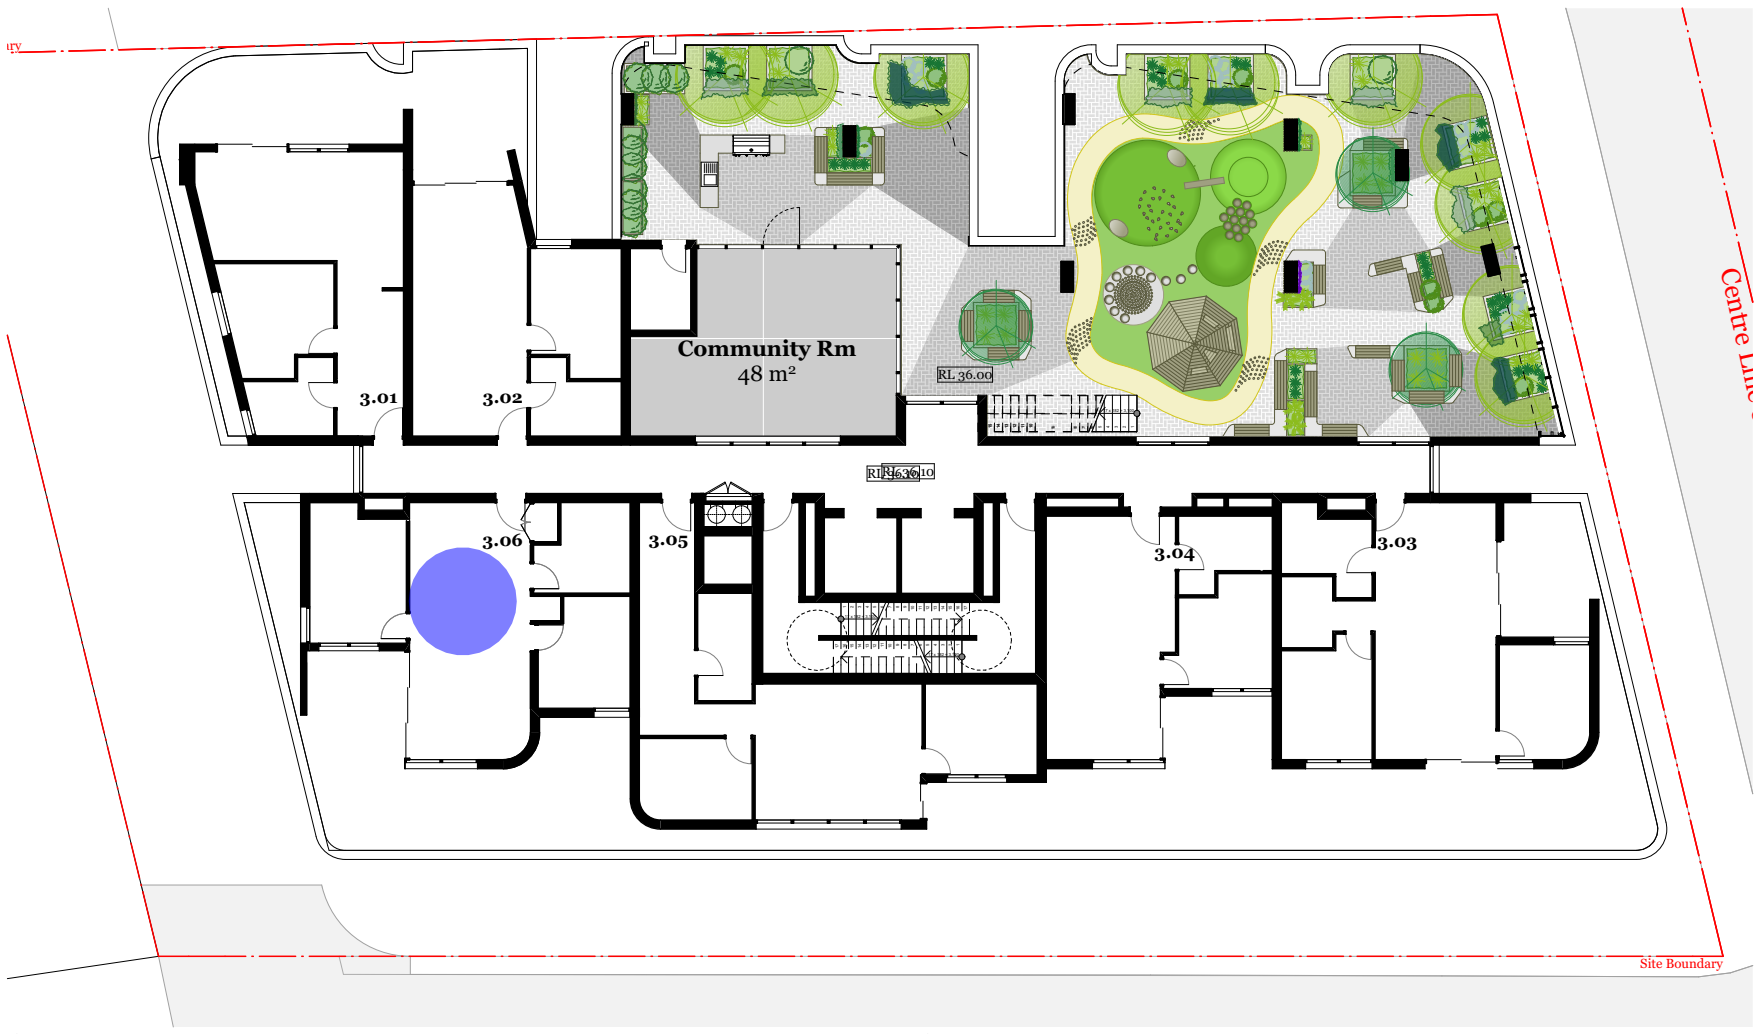


3. Level 3

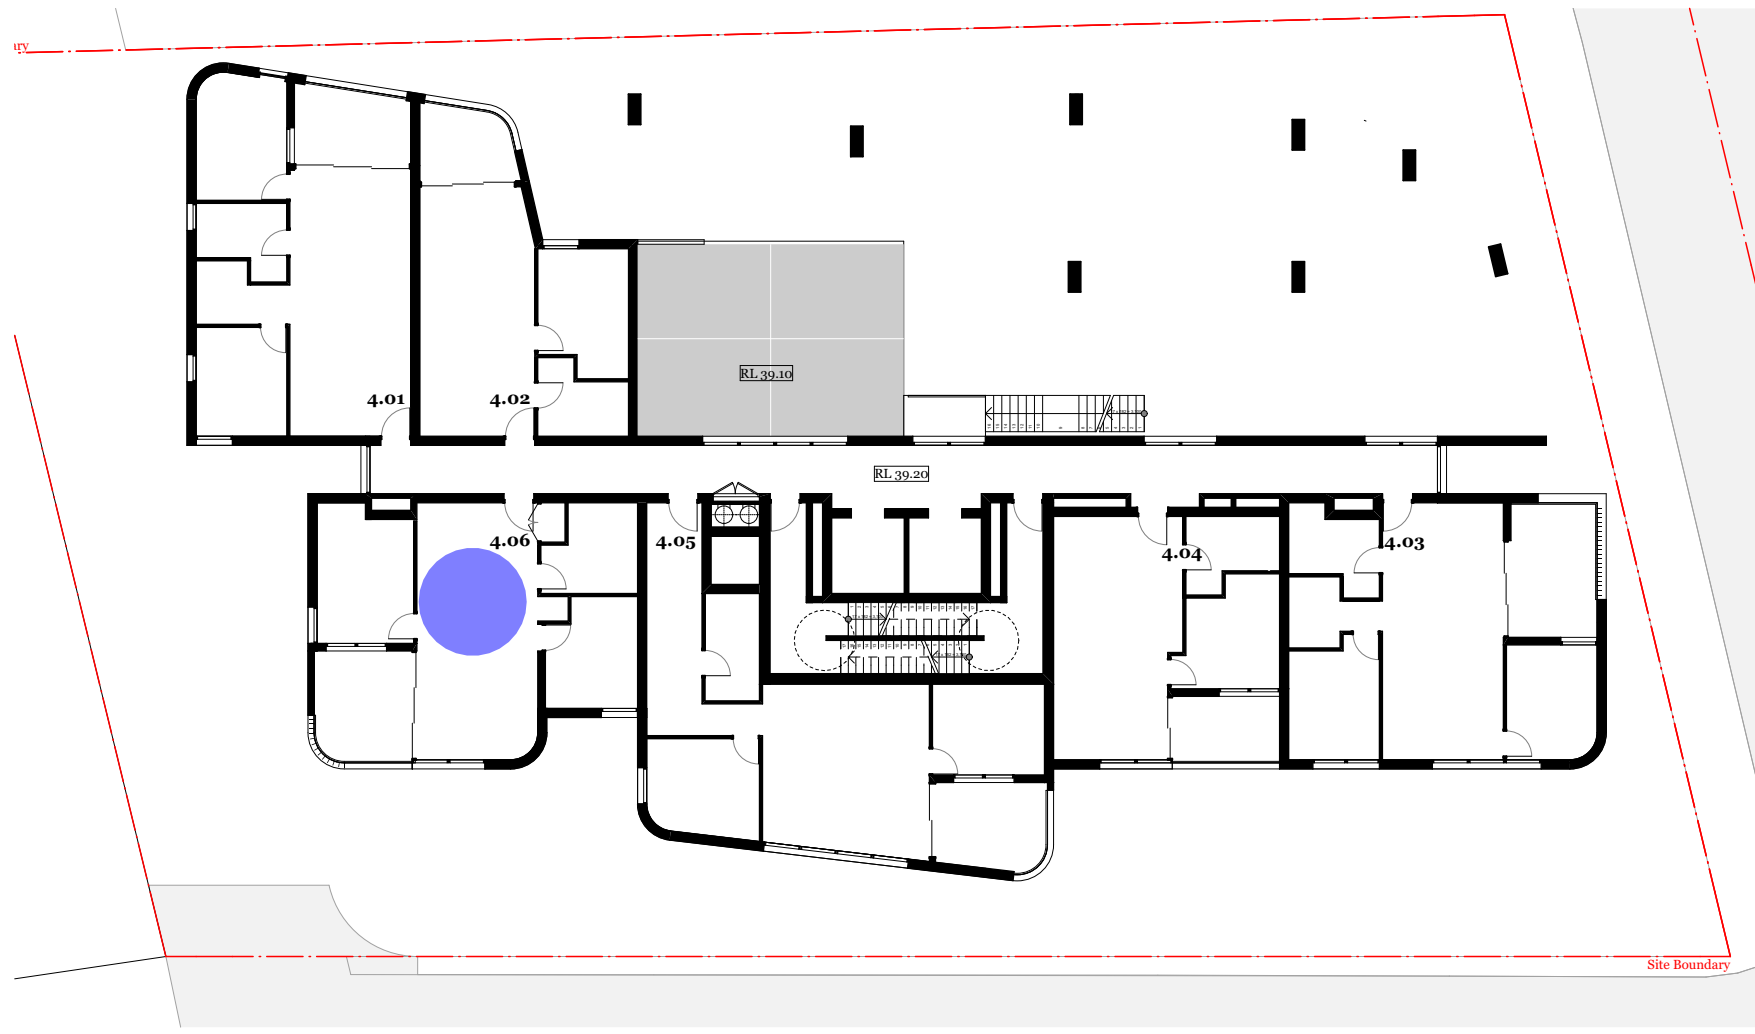

4. Level 4

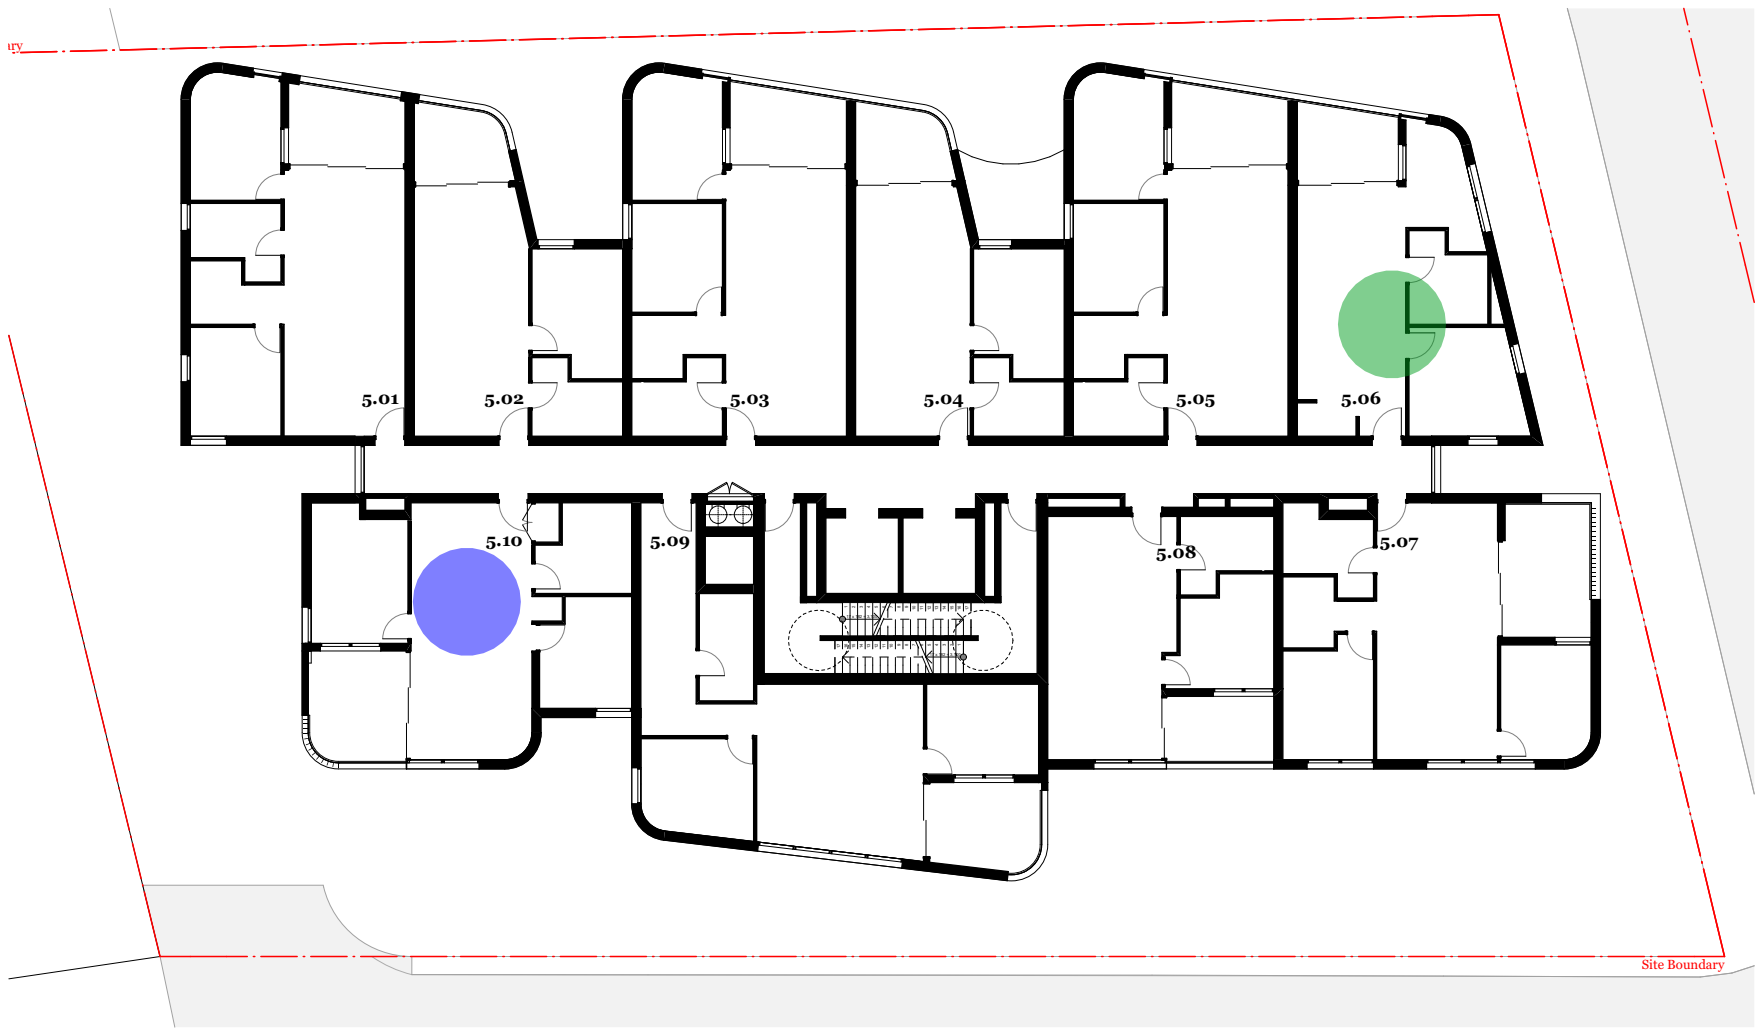

5. Level 5-16

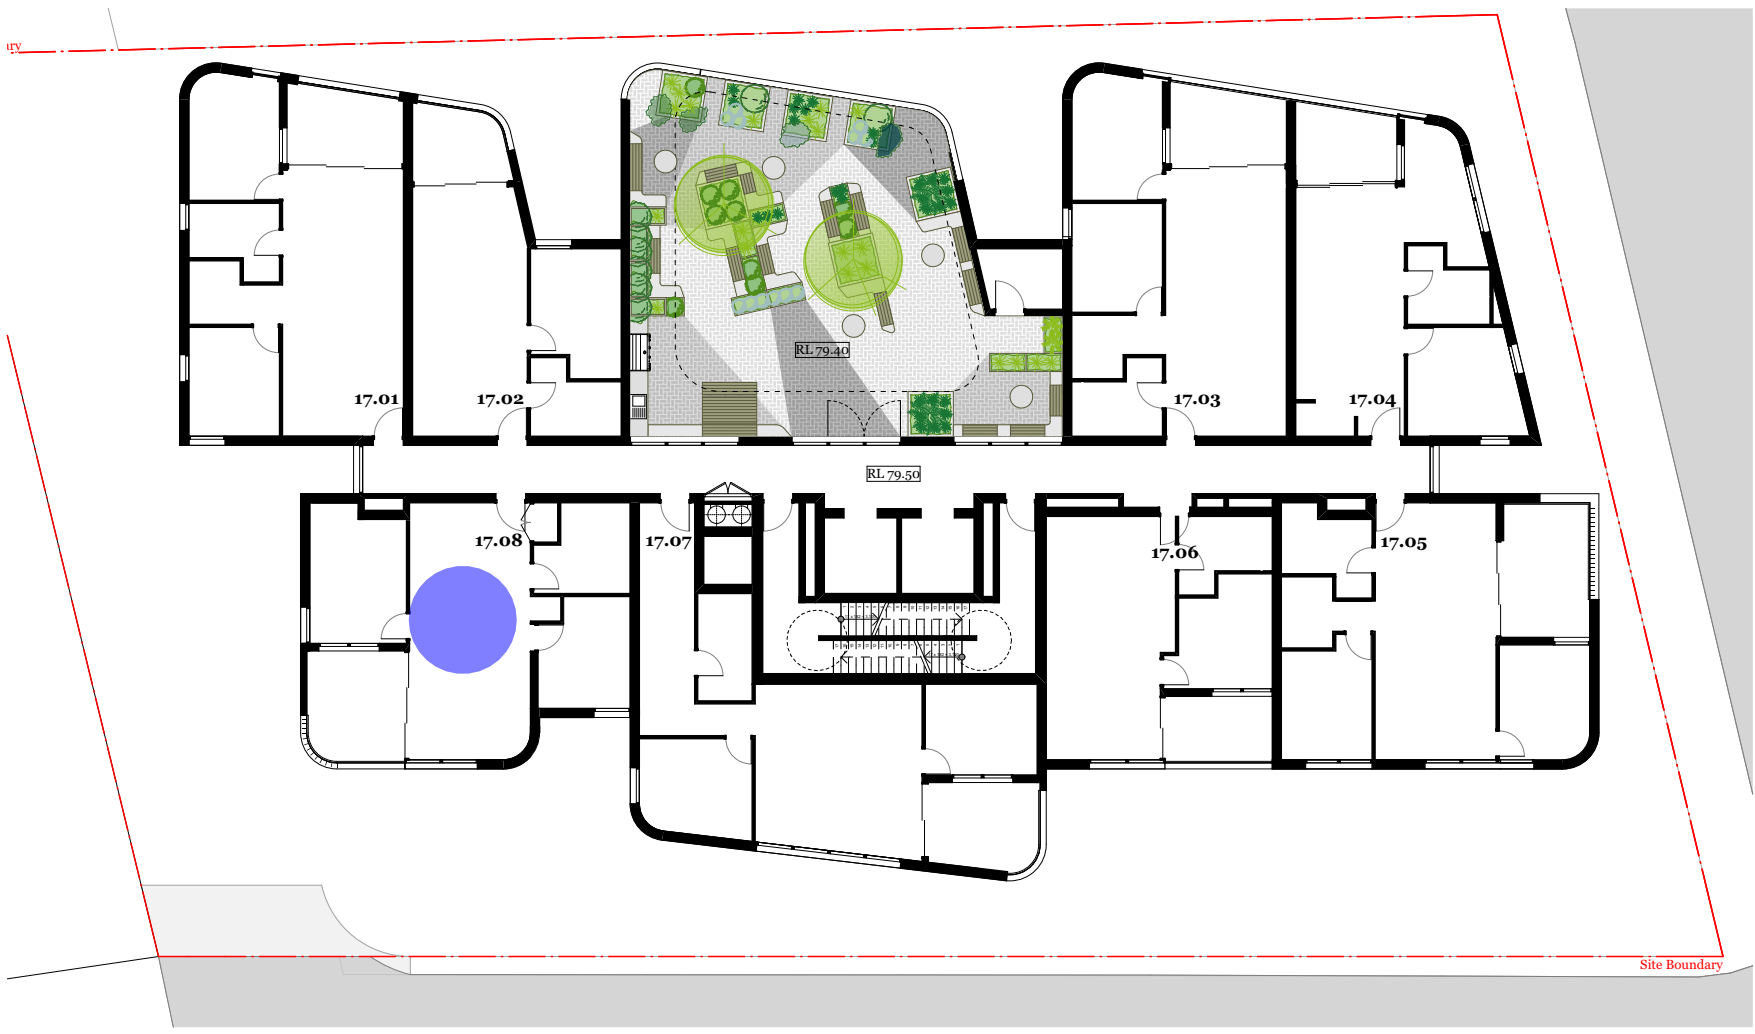

17. Level 17

LEGEND

	1B Adaptable Unit	12/160 = 8%
	2B Adaptable Unit	15/160 = 9%
Total		27/160 (17%)

Consultants

Access - Morris Godding
David Godding
david@mg.com.au
0407 246 115

Acoustic - Renzo Tomlin
Tony Wong
tony.wong@renzotomlin.com.au
8218 0515

Building Services - Arrow
Brian Calcutt
bcalcutt@arrow.com.au
0416 084 260

Civil - ABC Consultants
Ryan Campbell
ryan@abc-consultants.com.au
0402 343 139

Communication - Straight Talk
Jessica Stapleton
jessica@straight-talk.com.au
0433 522 069

ESD - Northrop
Amir Girgis
AGirgis@northrop.com.au
0402 343 139

Fire - Core Engineering
Neil Campbell
neil@coreengineering.com.au
0410 610 928

Flood - WMA Water
Catherine Goonan
goonan@wma-water.com.au
9299 2855

Geotechnical - CES
Tristan Goodbody
tristan@ces-engineering.com.au
8559 2200

HAZMAT - Greencap
James Stewart
james.stewart@greencap.com.au
0427 701 502

Heritage - Artefact
Sandra Wallace
sandra.wallace@artefact.net.au
0403 355 086

Landscape - In View
Isabel Lester
isabel@inviewdesign.com.au
0416 110 058

Surveyor - Norton Survey
Andrew Whitfield
awhitfield@nortonpartners.com.au
0418 285 072

Planner - Keylan
Michael Woodland
michael@keylan.com.au
0448 425 214

QS - WT Partnership
Paul Elphick
paul@wtpartnership.com.au
0407 243 711

Site Contamination - JBS&G
Daniel Denaro
daniel@jbsag.com.au
0468 425 921


Traffic - TTM
Callum Hutcheson
callum@ttmgroup.com.au
0402 095 256

Waste - TTM
Arthur Stamatou
arthur@ttmgroup.com.au
(07) 3327 9500

Wind - Windtech
Simon Ronald
simon@windtechglobal.com
9503 0308




Rev.	Date	By	Ckd	Description
P1	07/09/18	RY	KL	Plans for Review
P2	18/09/18	RY	SO	Arch Set for Review
A	27/09/18	RY	SO	Arch Set for DA Submission
B	11/01/19	KL	SO	Arch Set for DA Submission
C	12/02/19	KL	SO	Arch Set for RTS

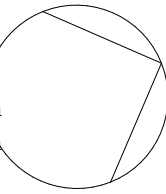

DKO Architecture (NSW) Pty Ltd
119 Redfern Street
Redfern, NSW 2016
T +61 2 8346 4500
info@dko.com.au
www.dko.com.au
ABN: 81956706590

© DKO Architecture (NSW) Pty Ltd
Except as allowed under copyright act, no part of this
drawing may be reproduced or otherwise dealt with
without written permission of DKO Architecture.
NSW: Nominated Architects
Kees de Ruijter 5707 | David Randerson 8542

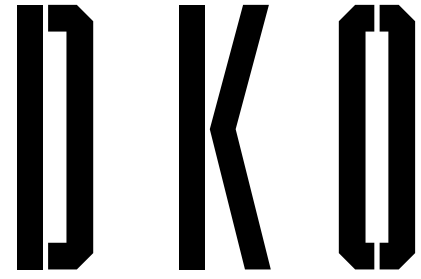

Project Name
Project Address
11 Gibbons street
11 Gibbons Street,
Redfern, NSW 2016

Client
SGCH

Project Number
Drawing Name
Scale
Date
11929
Adaptable Units
1:250@A1
February 2019

Drawing Number
Revision

DA6006
D