


PLAN FORM 6A (2017)	DEPOSITED PLAN ADMINISTRATION SHEET	Sheet 2 of 2 sheet(s)										
<div style="text-align: right; font-size: small;">Office Use Only</div> <p>Registered:</p> <p>PLAN OF CONSOLIDATION OF LOT 1 DP 1243996 AND LOTS A,B,C,D&E IN DP 105824</p> <p>Subdivision Certificate No:</p> <p>Date of Endorsement:</p>		<div style="text-align: right; font-size: small;">Office Use Only</div> <p>This sheet is for the provision of the following information as required:</p> <ul style="list-style-type: none"> A schedule of lots and addresses - See 60(c) SSI Regulation 2017 Statements of intention to create and release affecting interests in accordance with section 88B Conveyancing Act 1919 Signatures and seals - see 195D Conveyancing Act 1919 Any information which cannot fit in the appropriate panel of sheet 1 of the administration sheets. 										
<table border="1" style="margin: auto; border-collapse: collapse;"> <thead> <tr> <th style="padding: 5px;">LOT</th> <th style="padding: 5px;">STREET NUMBER</th> <th style="padding: 5px;">STREET NAME</th> <th style="padding: 5px;">STREET TYPE</th> <th style="padding: 5px;">LOCALITY</th> </tr> </thead> <tbody> <tr> <td style="text-align: center; padding: 5px;">1</td> <td style="text-align: center; padding: 5px;">66-88</td> <td style="text-align: center; padding: 5px;">REGENT</td> <td style="text-align: center; padding: 5px;">STREET</td> <td style="text-align: center; padding: 5px;">REDFERN</td> </tr> </tbody> </table>			LOT	STREET NUMBER	STREET NAME	STREET TYPE	LOCALITY	1	66-88	REGENT	STREET	REDFERN
LOT	STREET NUMBER	STREET NAME	STREET TYPE	LOCALITY								
1	66-88	REGENT	STREET	REDFERN								
<p>If space is insufficient use additional annexure sheet</p>												
<p>SURVEYORS REFERENCE: 201365 CONSOL</p>												

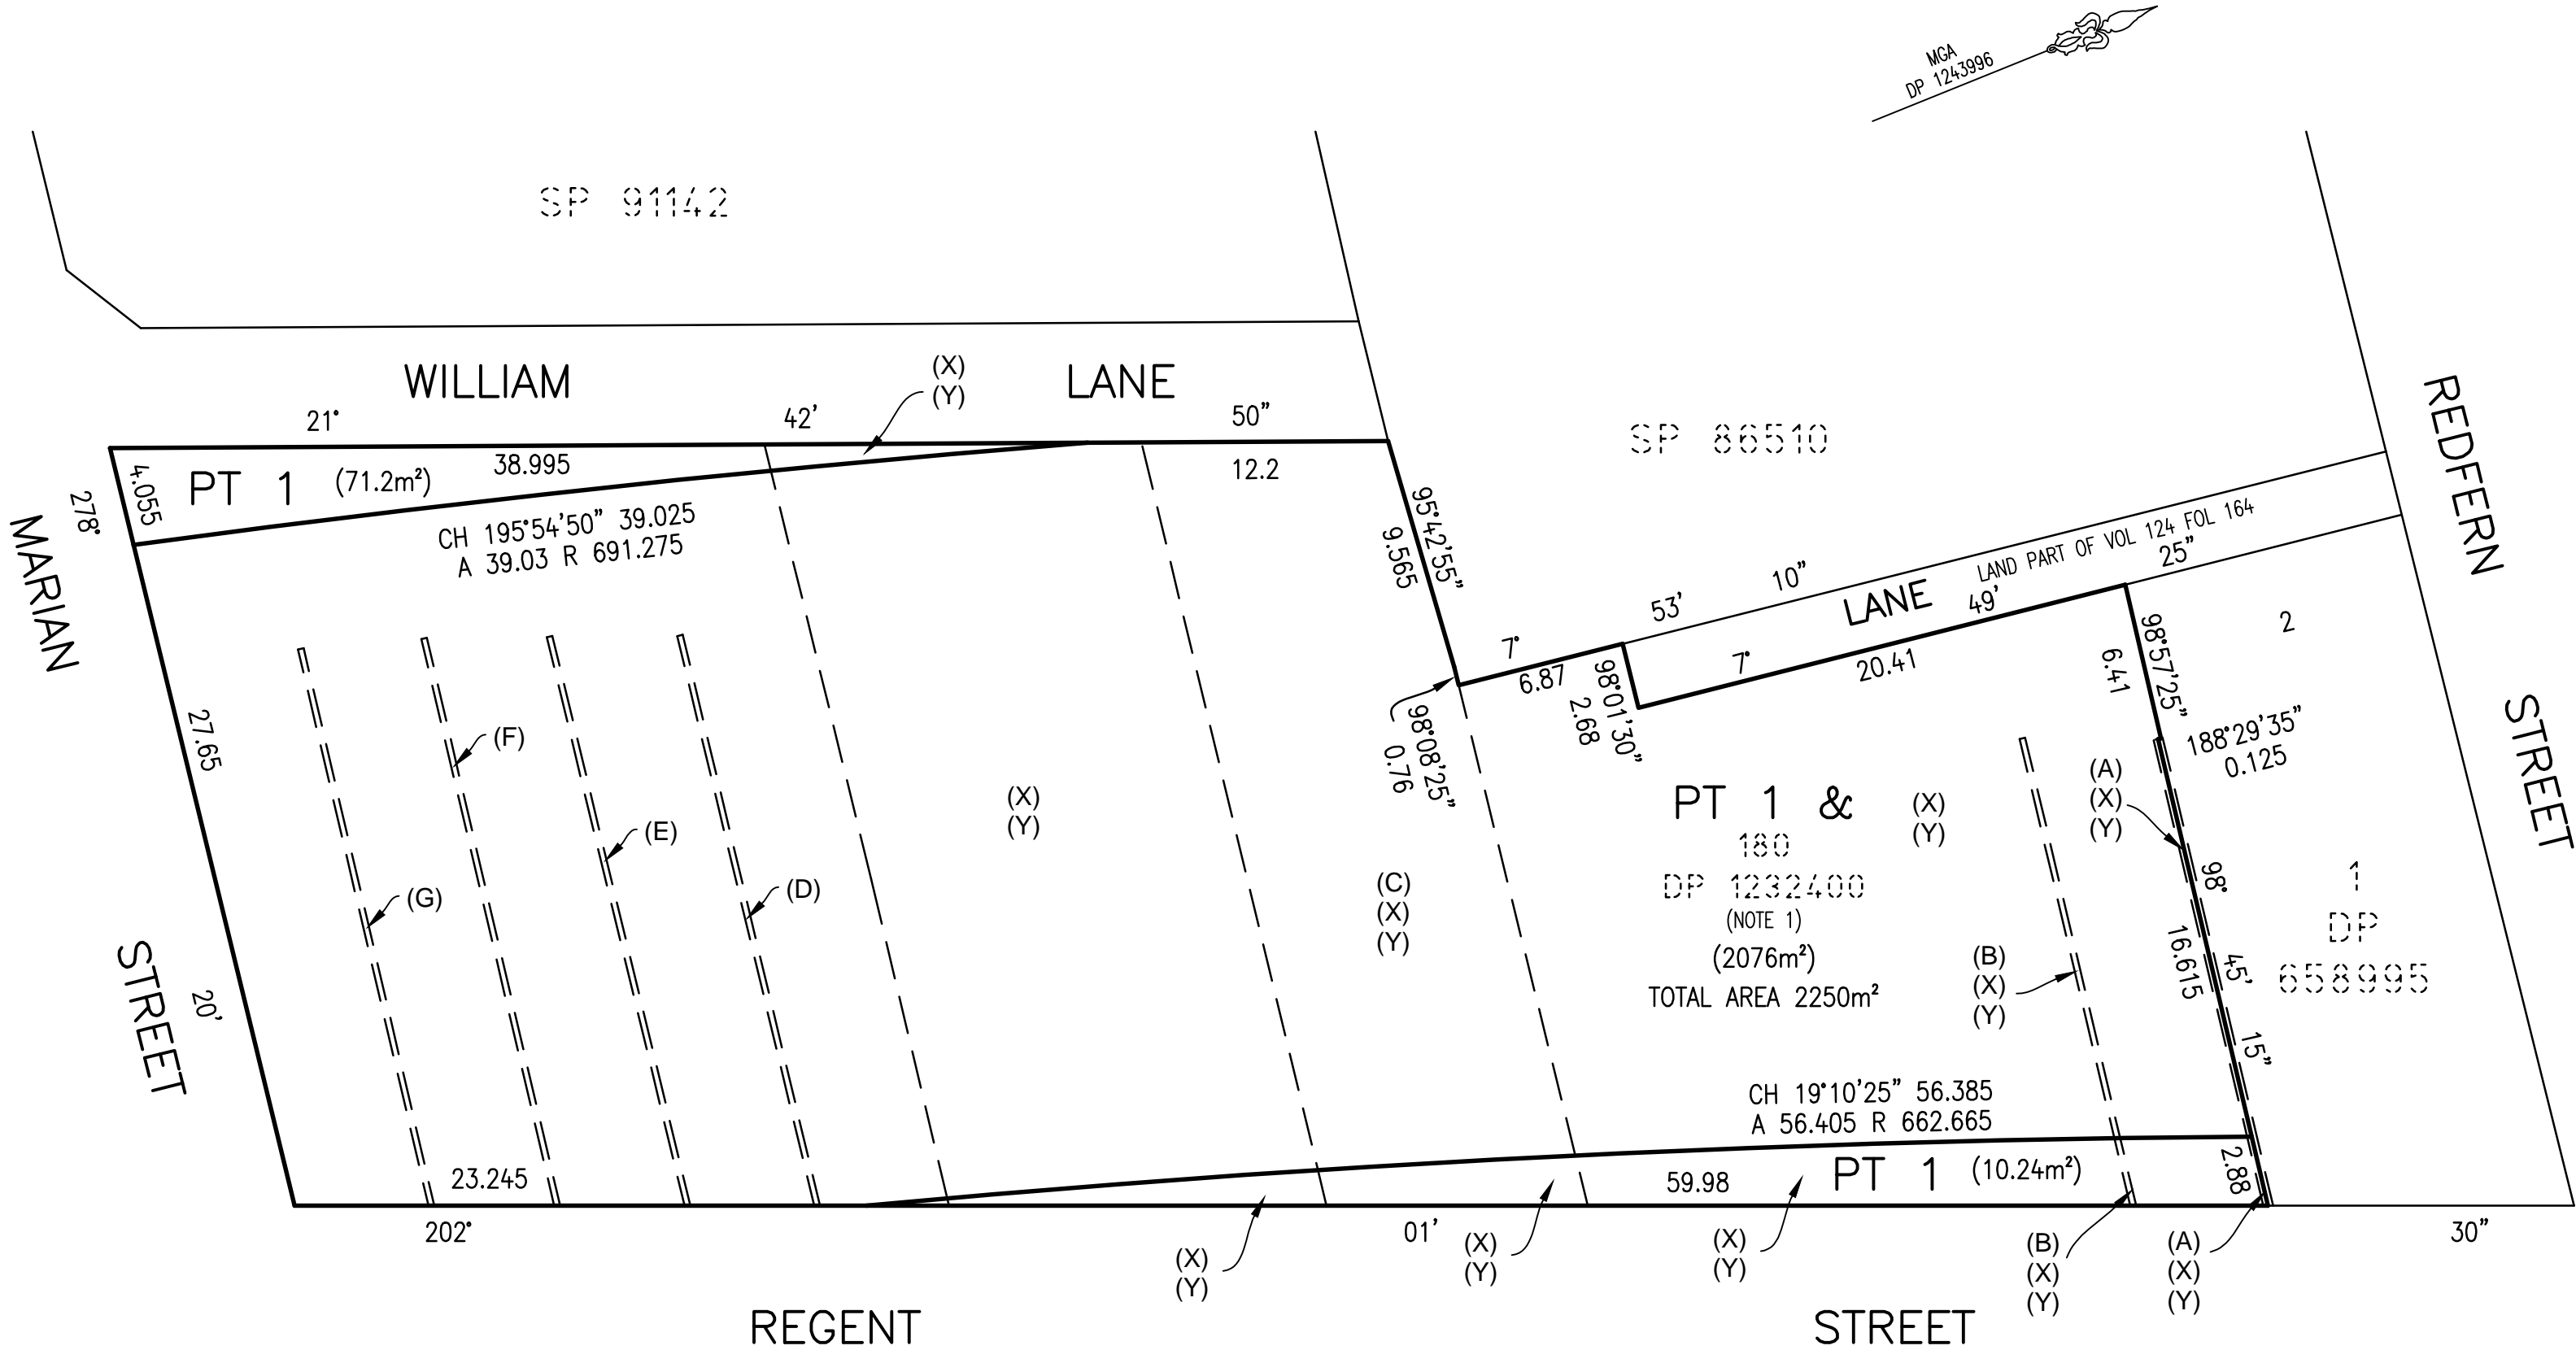

(NOTE 1) LOT 1 LIES ABOVE THE LEVEL PLANE RL -2.2 AHD
AND BELOW THE LEVEL PLANE RL-25.4 AHD

- (A) CROSS EASEMENTS AFFECTING THE PARTY WALL (S) SHOWN (T791503)
- (B) CROSS EASEMENTS AFFECTING THE PARTY WALL (S) SHOWN (G529216)
- (C) RESTRICTION ON THE USE OF LAND (A1620149)
- (D) CROSS EASEMENTS AFFECTING THE PARTY WALL (S) SHOWN (K581102)
- (E) CROSS EASEMENTS AFFECTING THE PARTY WALL (S) SHOWN (L240779)
- (F) CROSS EASEMENTS AFFECTING THE PARTY WALL (S) SHOWN (G722708)
- (G) CROSS EASEMENTS AFFECTING THE PARTY WALL (S) SHOWN (G722708)
- (X) RESTRICTION ON THE USE OF LAND AM 820347
- (Y) POSITIVE COVENANT AN 373811

SURVEYOR Name: MITCHELL KEITH AYRES Date: Reference: 201365 CONSOL	PLAN OF CONSOLIDATION OF LOT 1 DP 1243996 AND LOTS A,B,C,D&E IN DP 105824	LGA: SYDNEY Locality: REDFERN Reduction Ratio: 1:250 Lengths are in metres.	REGISTERED	
---	---	--	------------	--