



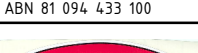
DRAWN: JAYDEN THOMPSON

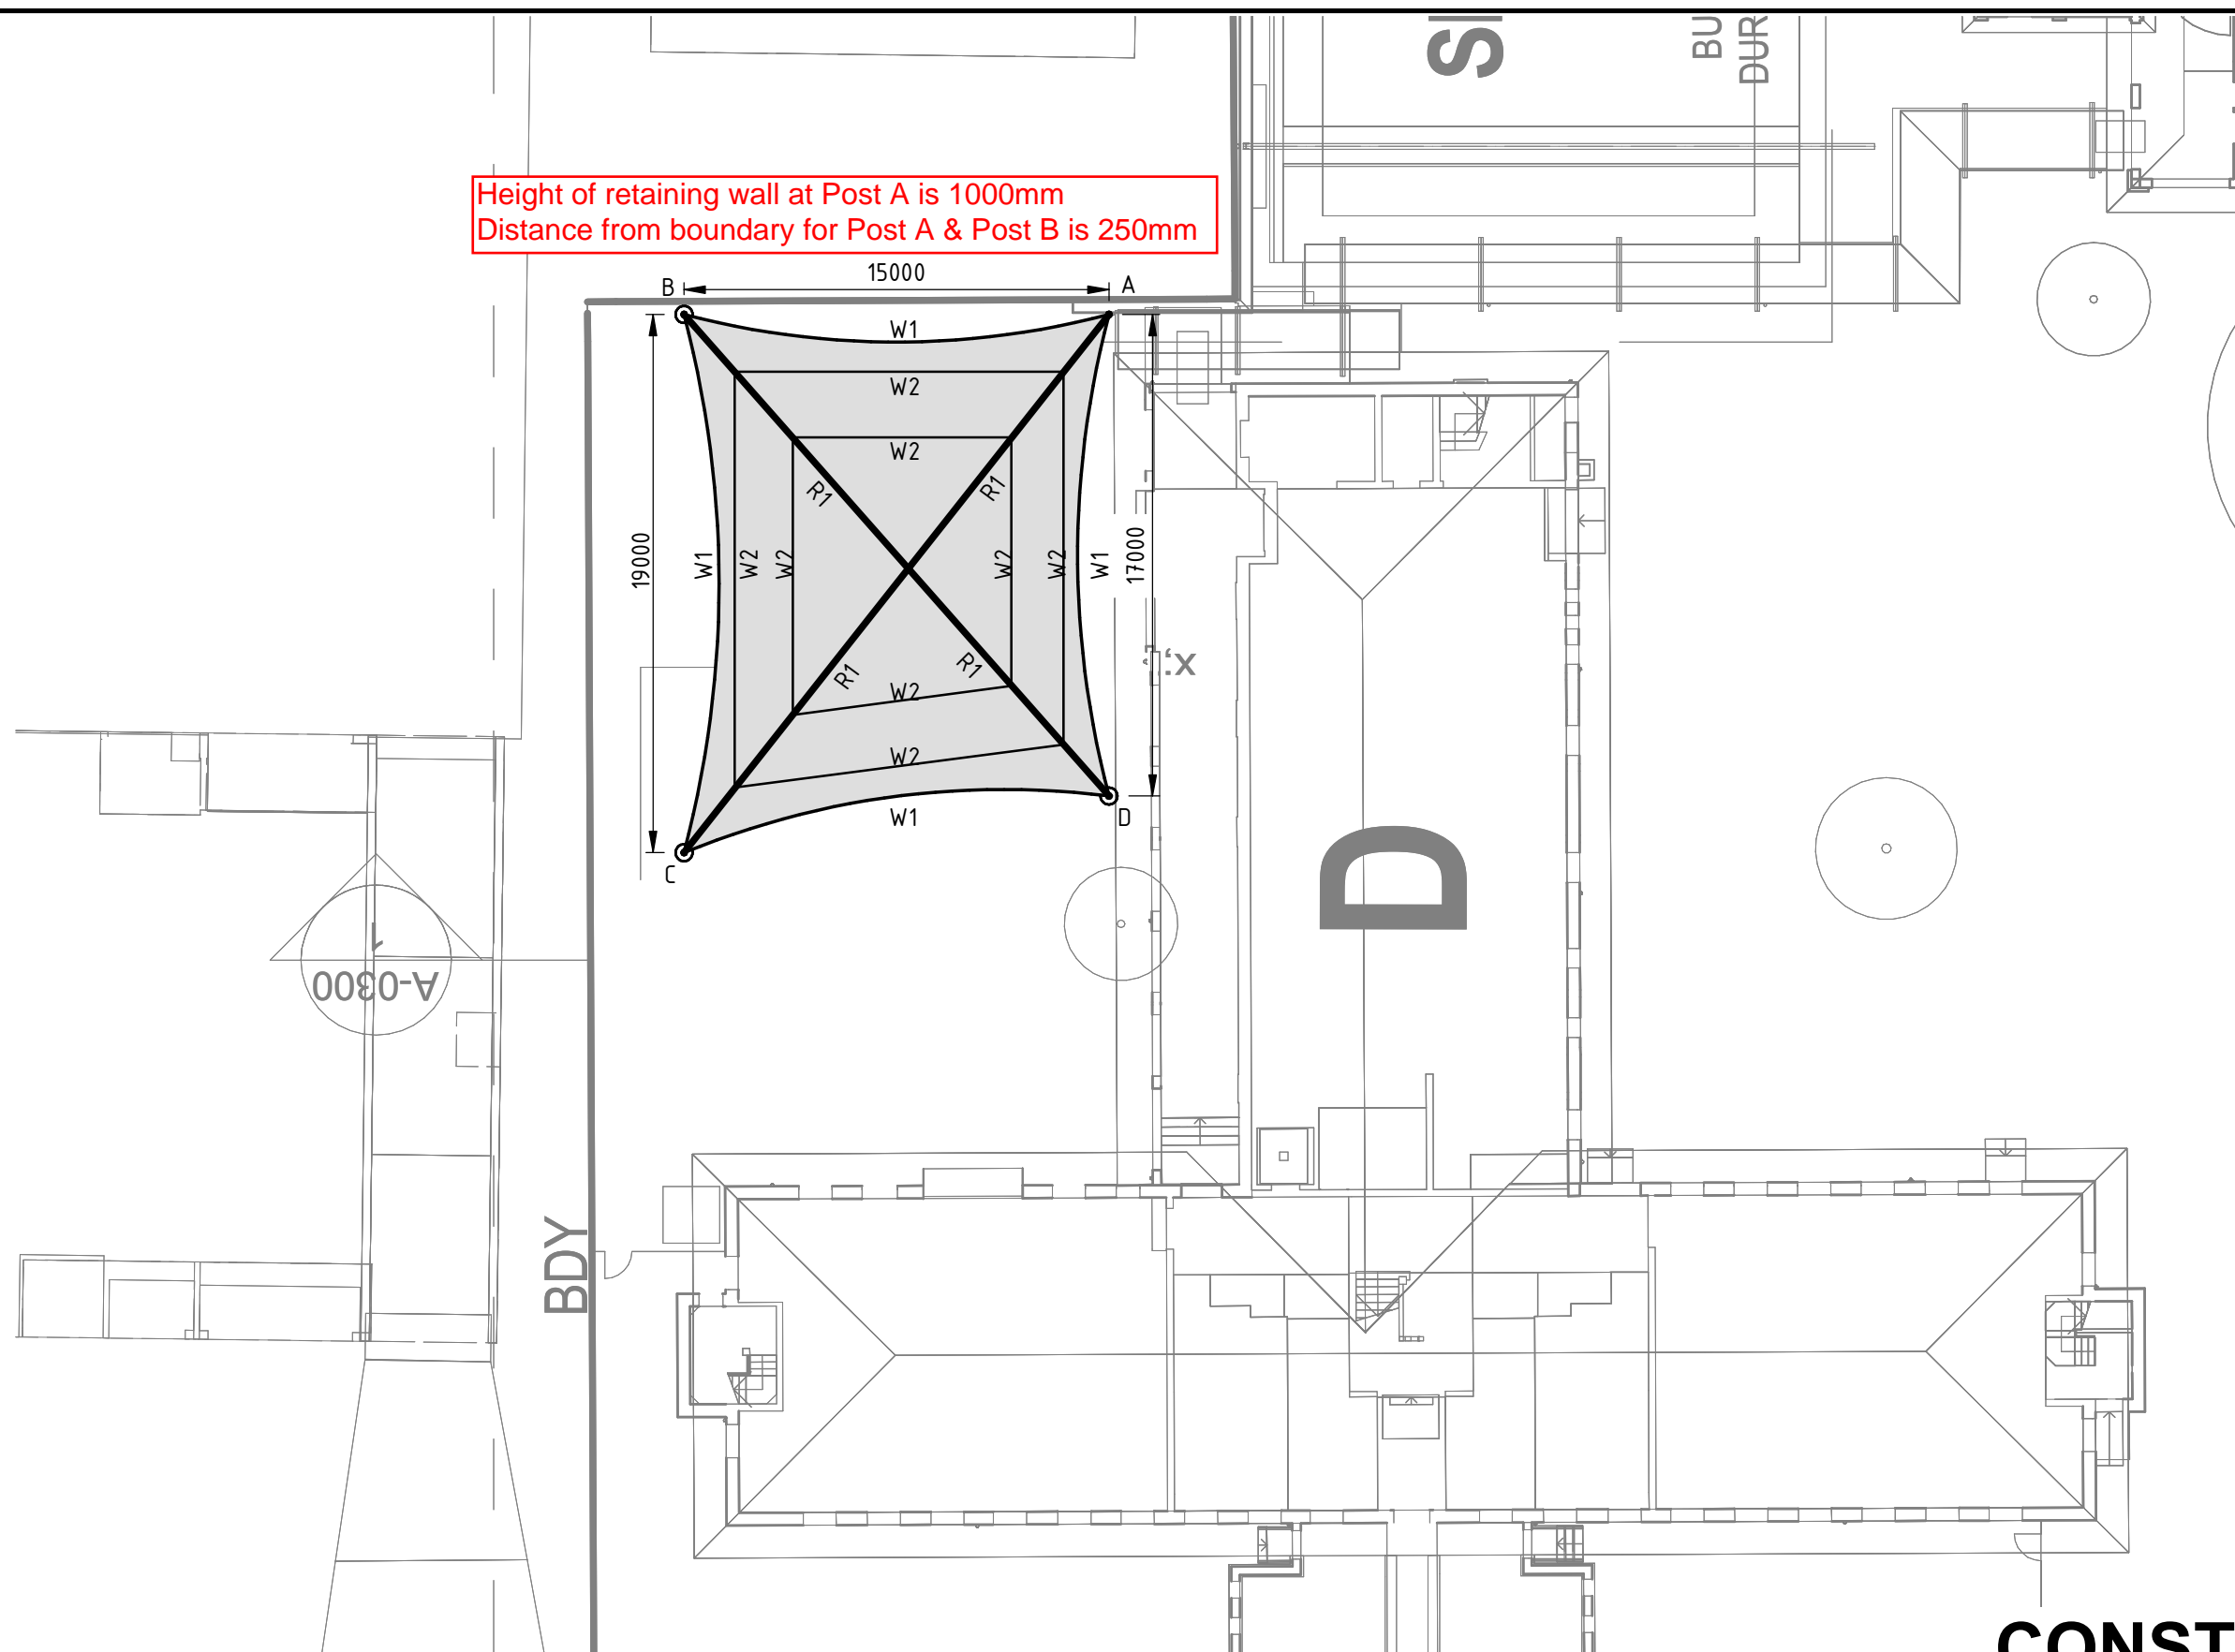

Joseph Bonin

JOSEPH BONICA
Northrop Consulting Engineers - Structural Engineer
BE (Civil) Hons MIEAust CPEng NER

CONSTRUCTION

REV	DESCRIPTION	ISSUED	VER'D	APP'D	DATE	<div><p>NORTHROP</p><p>Sydney Level 11, 345 George Street, Sydney, N.S.W. 2000 Ph (02) 9241 4188 Email: sydney@northrop.com.au ABN 81 094 433 100</p></div> <div>CLIENT<div><p>SUN SHADE AUSTRALIA Tel: (02) 9974 5019 Fax: (02) 9974 4580 website: www.sunshade.com.au email: sales@sunshade.com.au</p></div></div>	PROJECT	DRAWING TITLE	JOB NUMBER	
A	ISSUED FOR CONSTRUCTION	J.T	J.B	J.B	05.12.18		<div>SUN SHADE AUSTRALIA #2206 - O'Connell Street Public School 3 Marist Place Parramatta, 2150</div> <div><div>1:1250</div><div><div>0</div><div>2500</div><div>5000</div><div>7500</div><div>10000</div><div>12500</div></div></div>	STRUCTURAL DRAWING LOCATION PLAN	180018 - 2206	
B	REVISED FOR CONSTRUCTION	J.T	J.B	J.B	11.12.18				DRAWING NUMBER	REVISION
C	REVISED FOR CONSTRUCTION	J.T	J.B	J.B	15.03.19				S05	D
D	REVISED FOR CONSTRUCTION	J.T	J.B	J.B	22.05.19					
									DRAWING SHEET SIZE = A3	