
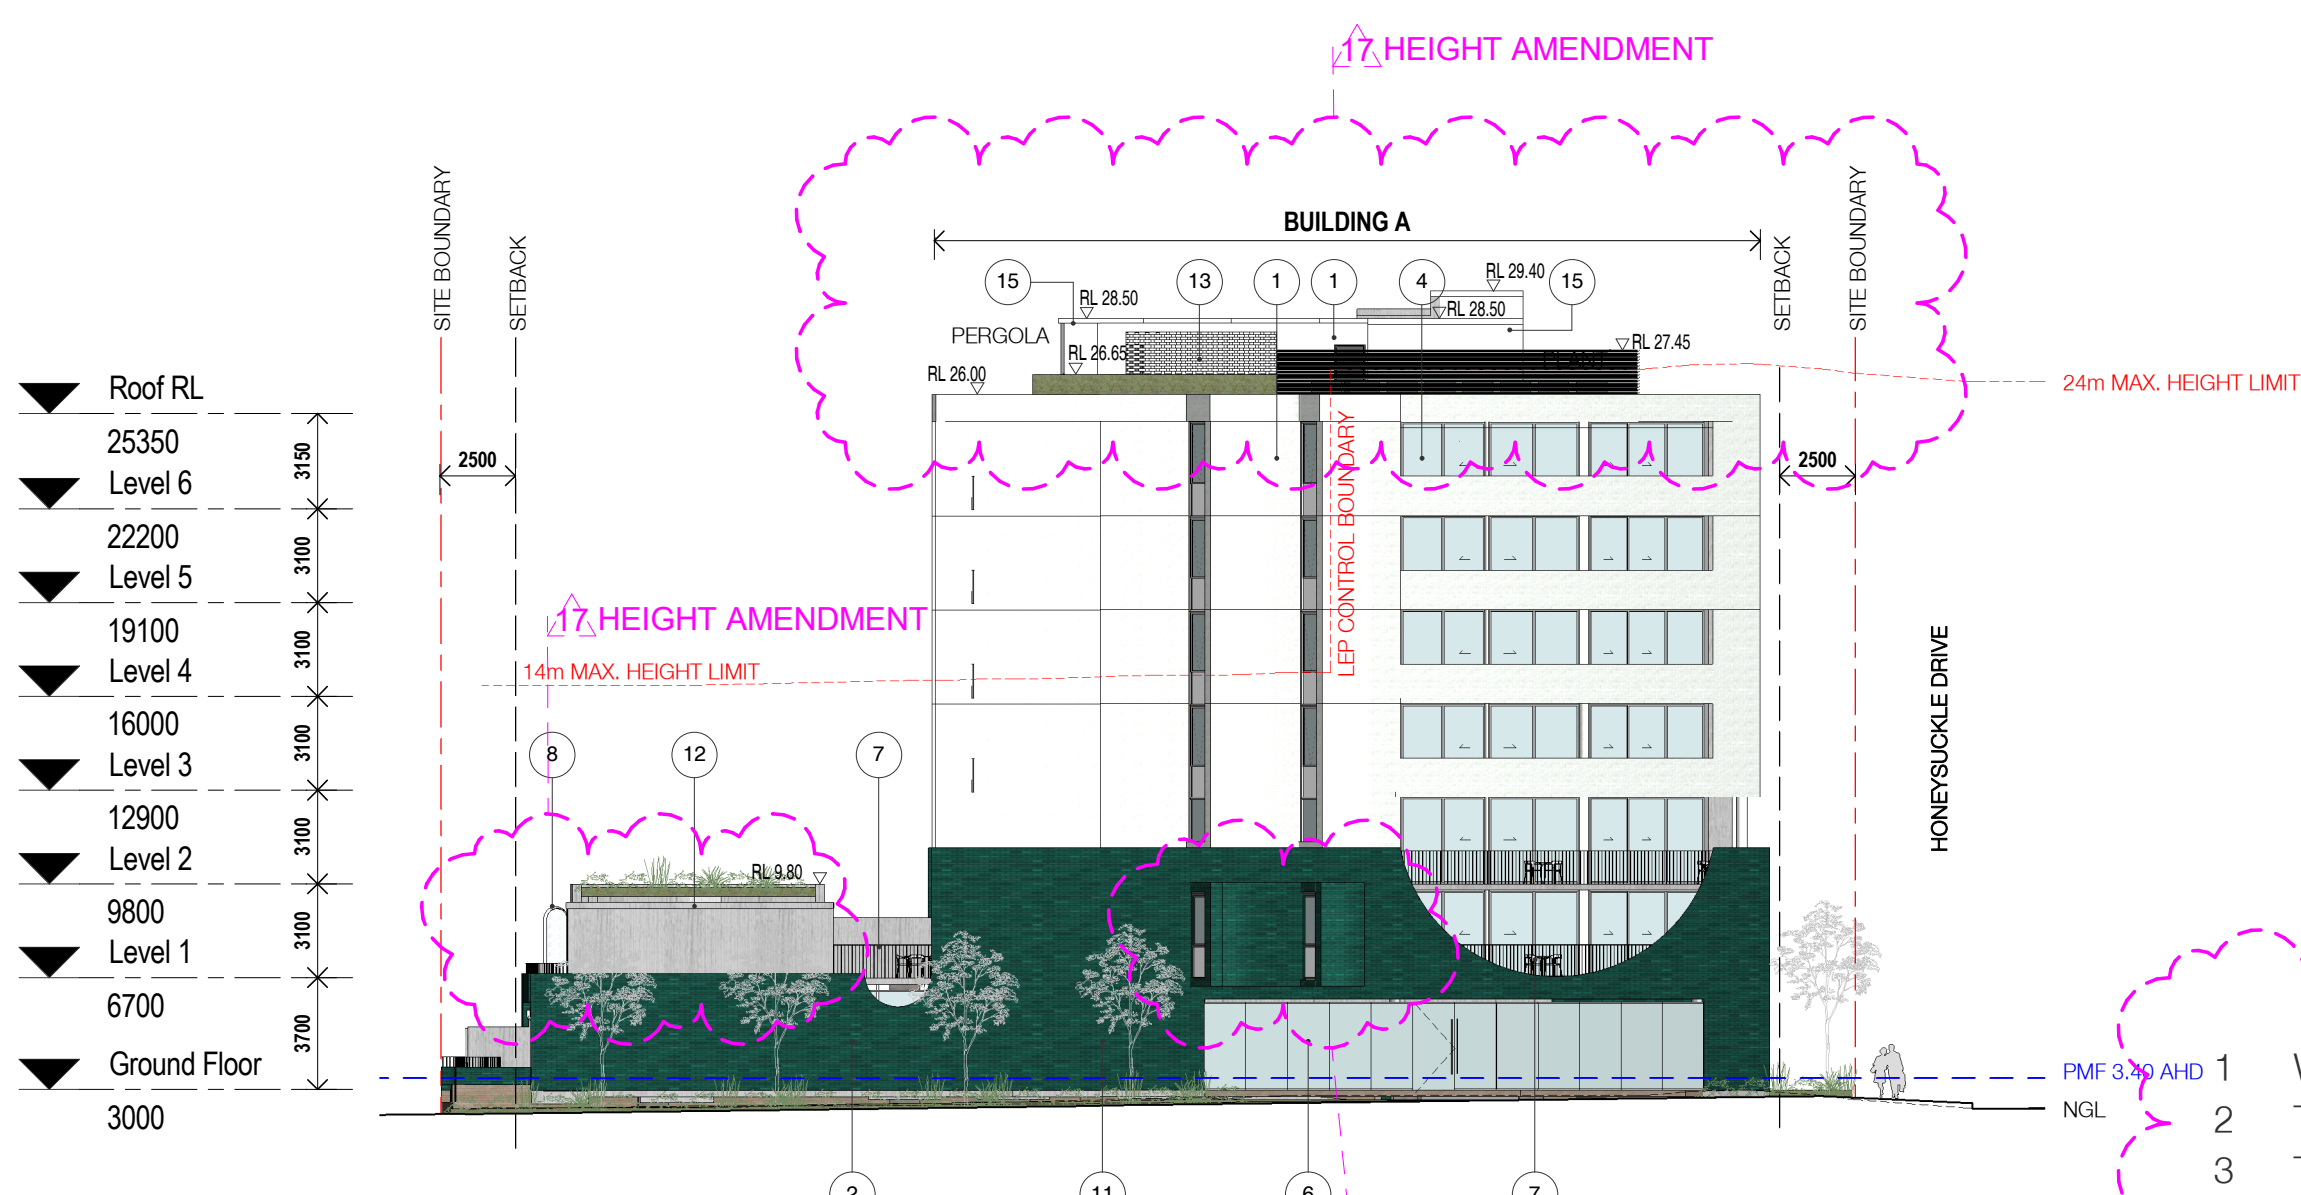
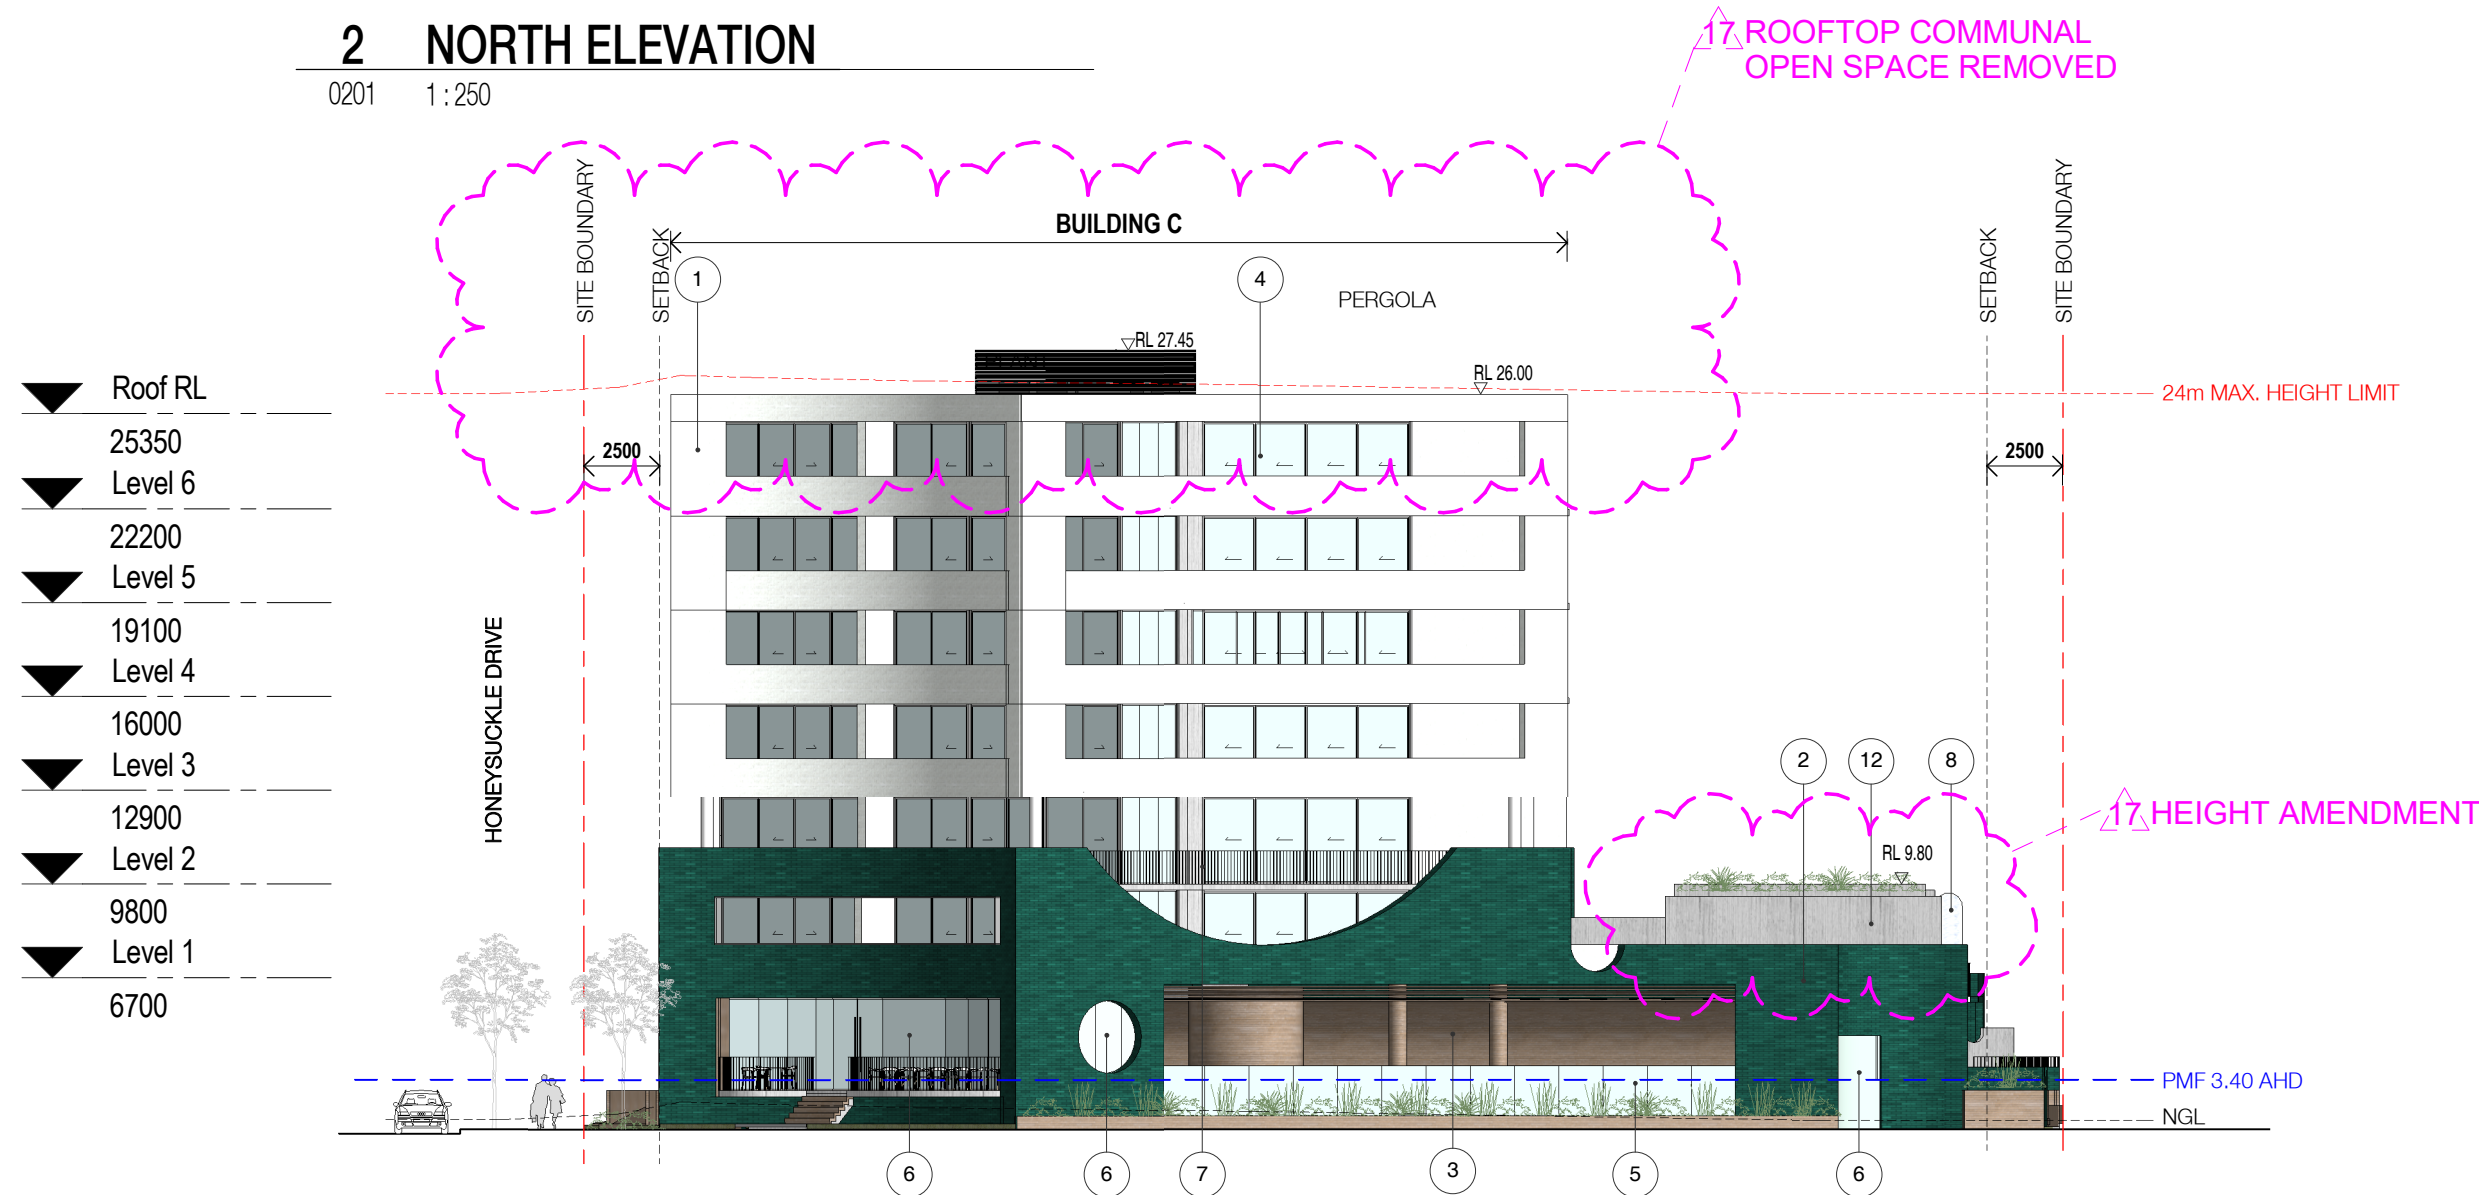


In accepting and utilising this document the recipient agrees that SJB Architecture (NSW) Pty. Ltd. ACN 081 094 724 T/A SJB Architects, retain all common law, statutory law and other rights including copyright and intellectual property rights. The recipient agrees not to use this document for any purpose other than its intended use, to waive all claims against SJB Architects resulting from unauthorised changes, or to reuse the document on other projects without the prior written consent of SJB Architects. Under no circumstances shall transfer of this document be deemed a sale. SJB Architects makes no warranties of fitness for any purpose. The Builder/Contractor shall verify job dimensions prior to any work commencing. Use figured dimensions only. Do not scale drawings.

Nominated Architects: Adam Haddow-7188 | John Pradel-7004

FOR INFORMATION

Rev	Date	Revision	By	Chk.
1	17.03.17	DEVELOPMENT APPLICATION ISSUE		
4	10.04.17	DA SUBMISSION		
10	29.05.17	ISSUED FOR DA	JO	ML
12	09.11.17	REVISED DA ISSUE		
13	27.11.17	REVISED DA ISSUE		
14	29.08.18	FOR REVIEW	SC	ML
15	11.12.18	SECTION 4.55	SC	ML
16	02.01.19	SECTION 4.55	SC	ML
17	15.05.19	SECTION 4.55	SC	ML
18	19.07.19	SECTION 4.55	SC	ML

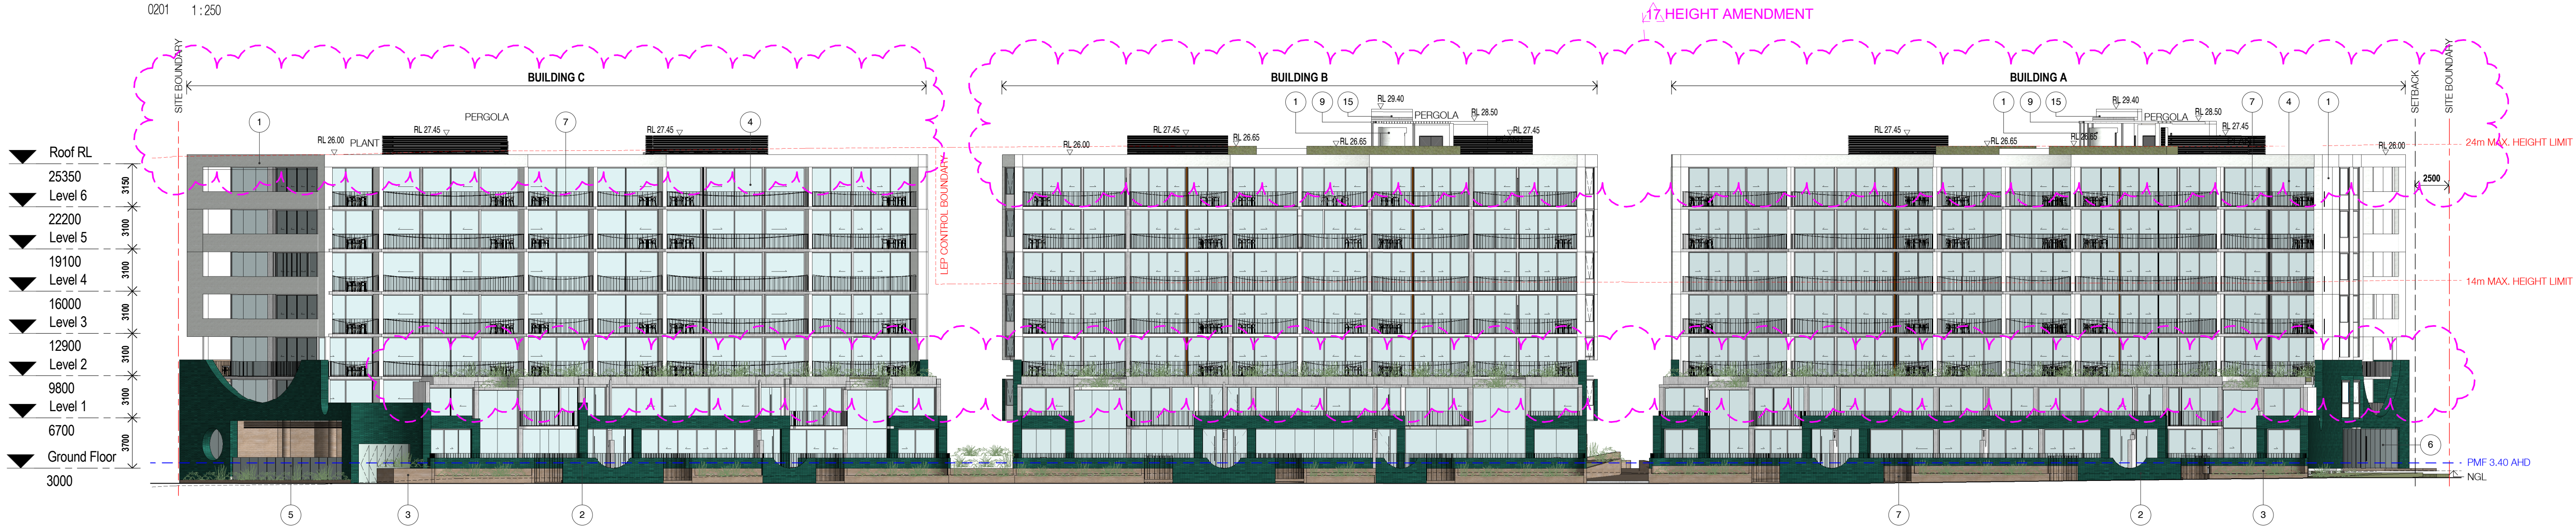

Client

DOMAGROUP

Project

Honeysuckle

50 Honeysuckle Drive,
Newcastle NSW 2300

Drawing Name

SITE ELEVATIONS

Date

19.07.19

Scale

1 : 250

Sheet Size

@ A1

Drawn

JO

Chk.

ML

Job No.

5485

Drawing No.

DA-0501

Revision

/ 18

0 5 10 20m

SJB Architects
Level 2
490 Crown Street
Surry Hills NSW
2010 Australia
T 61 2 9380 9911
F 61 2 9380 9922
www.sjb.com.au



In accepting and utilising this document the recipient agrees that SJB Architecture (NSW) Pty. Ltd. ACN 081 094 724 T/A SJB Architects, retain all common law, statutory law and other rights including copyright and intellectual property rights. The recipient agrees not to use this document for any purpose other than its intended use; to waive all claims against SJB Architects resulting from unauthorised changes, or to reuse the document on other projects without the prior written consent of SJB Architects. Under no circumstances shall transfer of this document be deemed a sale. SJB Architects makes no warranties of fitness for any purpose. The Builder/Contractor shall verify job dimensions prior to any work commencing. Use figured dimensions only. Do not scale drawings.

Nominated Architects: Adam Haddow-7188 | John Pradel-7004

FOR INFORMATION

Rev	Date	Revision	By	Chk.
4	10.04.17	DA SUBMISSION		
10	29.05.17	ISSUED FOR DA	JO	ML
13	27.11.17	REVISED DA ISSUE		
14	29.08.18	FOR REVIEW	SC	ML
15	11.12.18	SECTION 4.55	SC	ML
16	02.01.19	SECTION 4.55	SC	ML
17	15.05.19	SECTION 4.55	SC	ML
18	19.07.19	SECTION 4.55	SC	ML



Client

DOMAGROUP

Project

Honeysuckle

50 Honeysuckle Drive,
Newcastle NSW 2300


Drawing Name

PHOTOMONTAGE

Date 19.07.19 Scale N/A Sheet Size @ A1

Drawn JO Chk. ML

Job No. 5485 Drawing No. DA-4101 Revision / 18

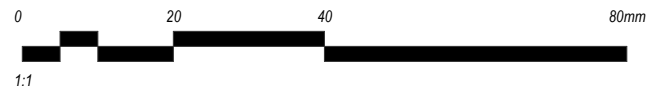

SJB Architects
Level 2
490 Crown Street
Surry Hills NSW
2010 Australia
T 61 2 9380 9911
F 61 2 9380 9922
www.sjb.com.au

