





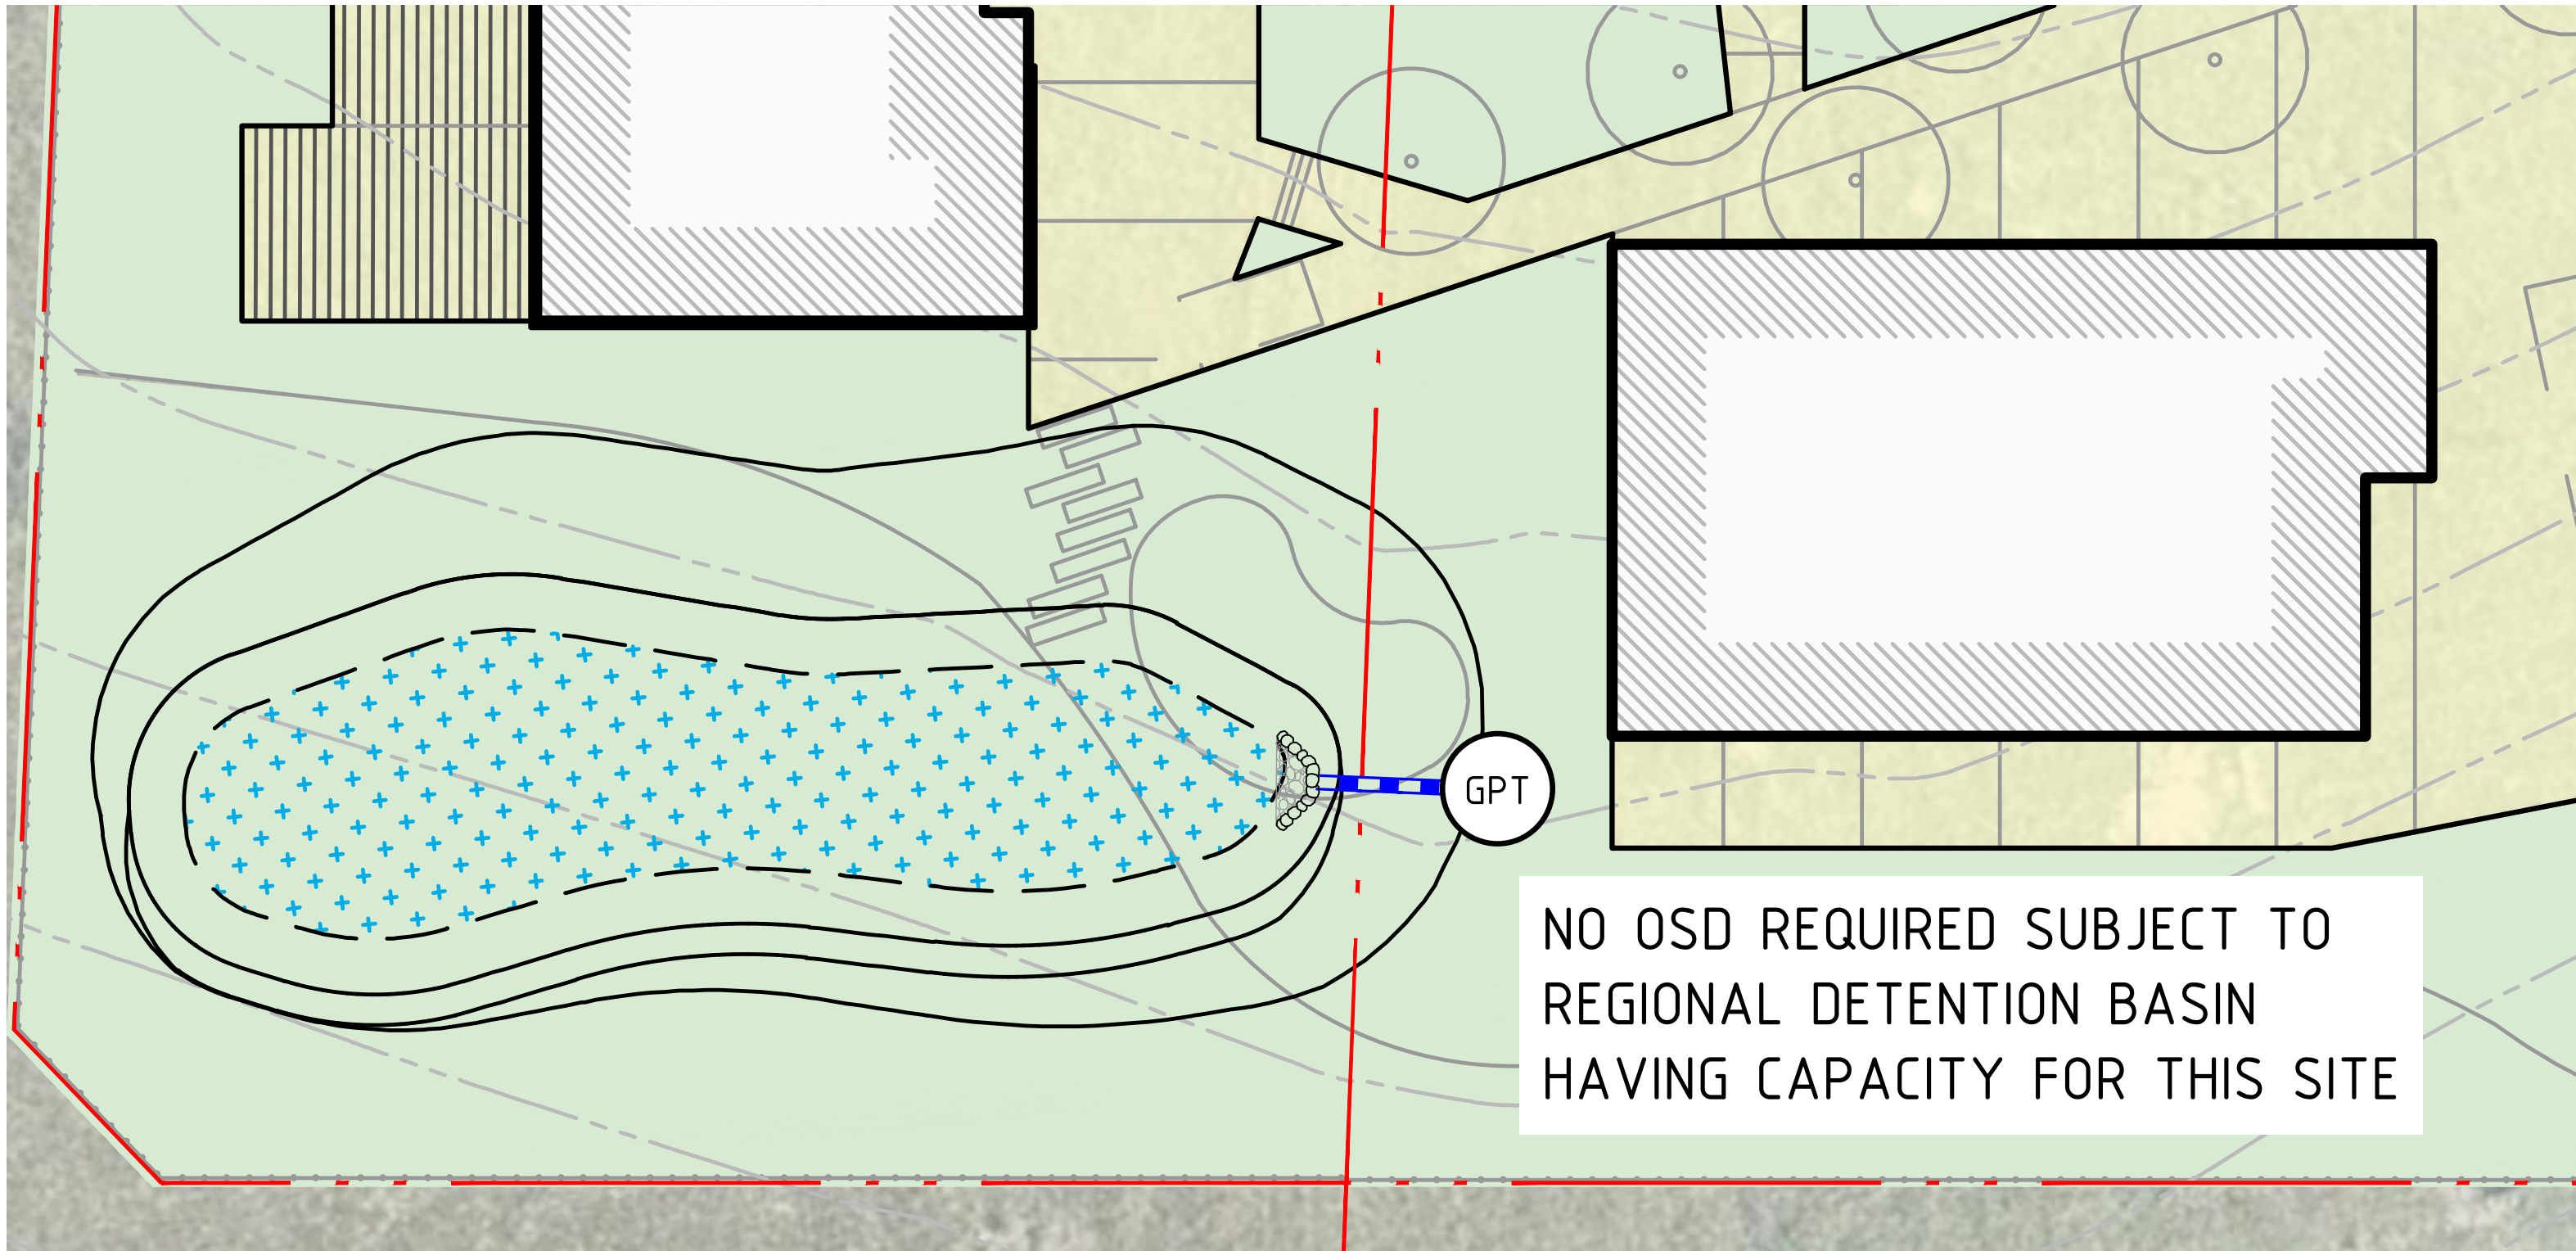

DRAWN: J. GRINSELL
DESIGNED: J. GRINSELL
JOB MANAGER: J. O'LEAGHAN
VERIFIER:

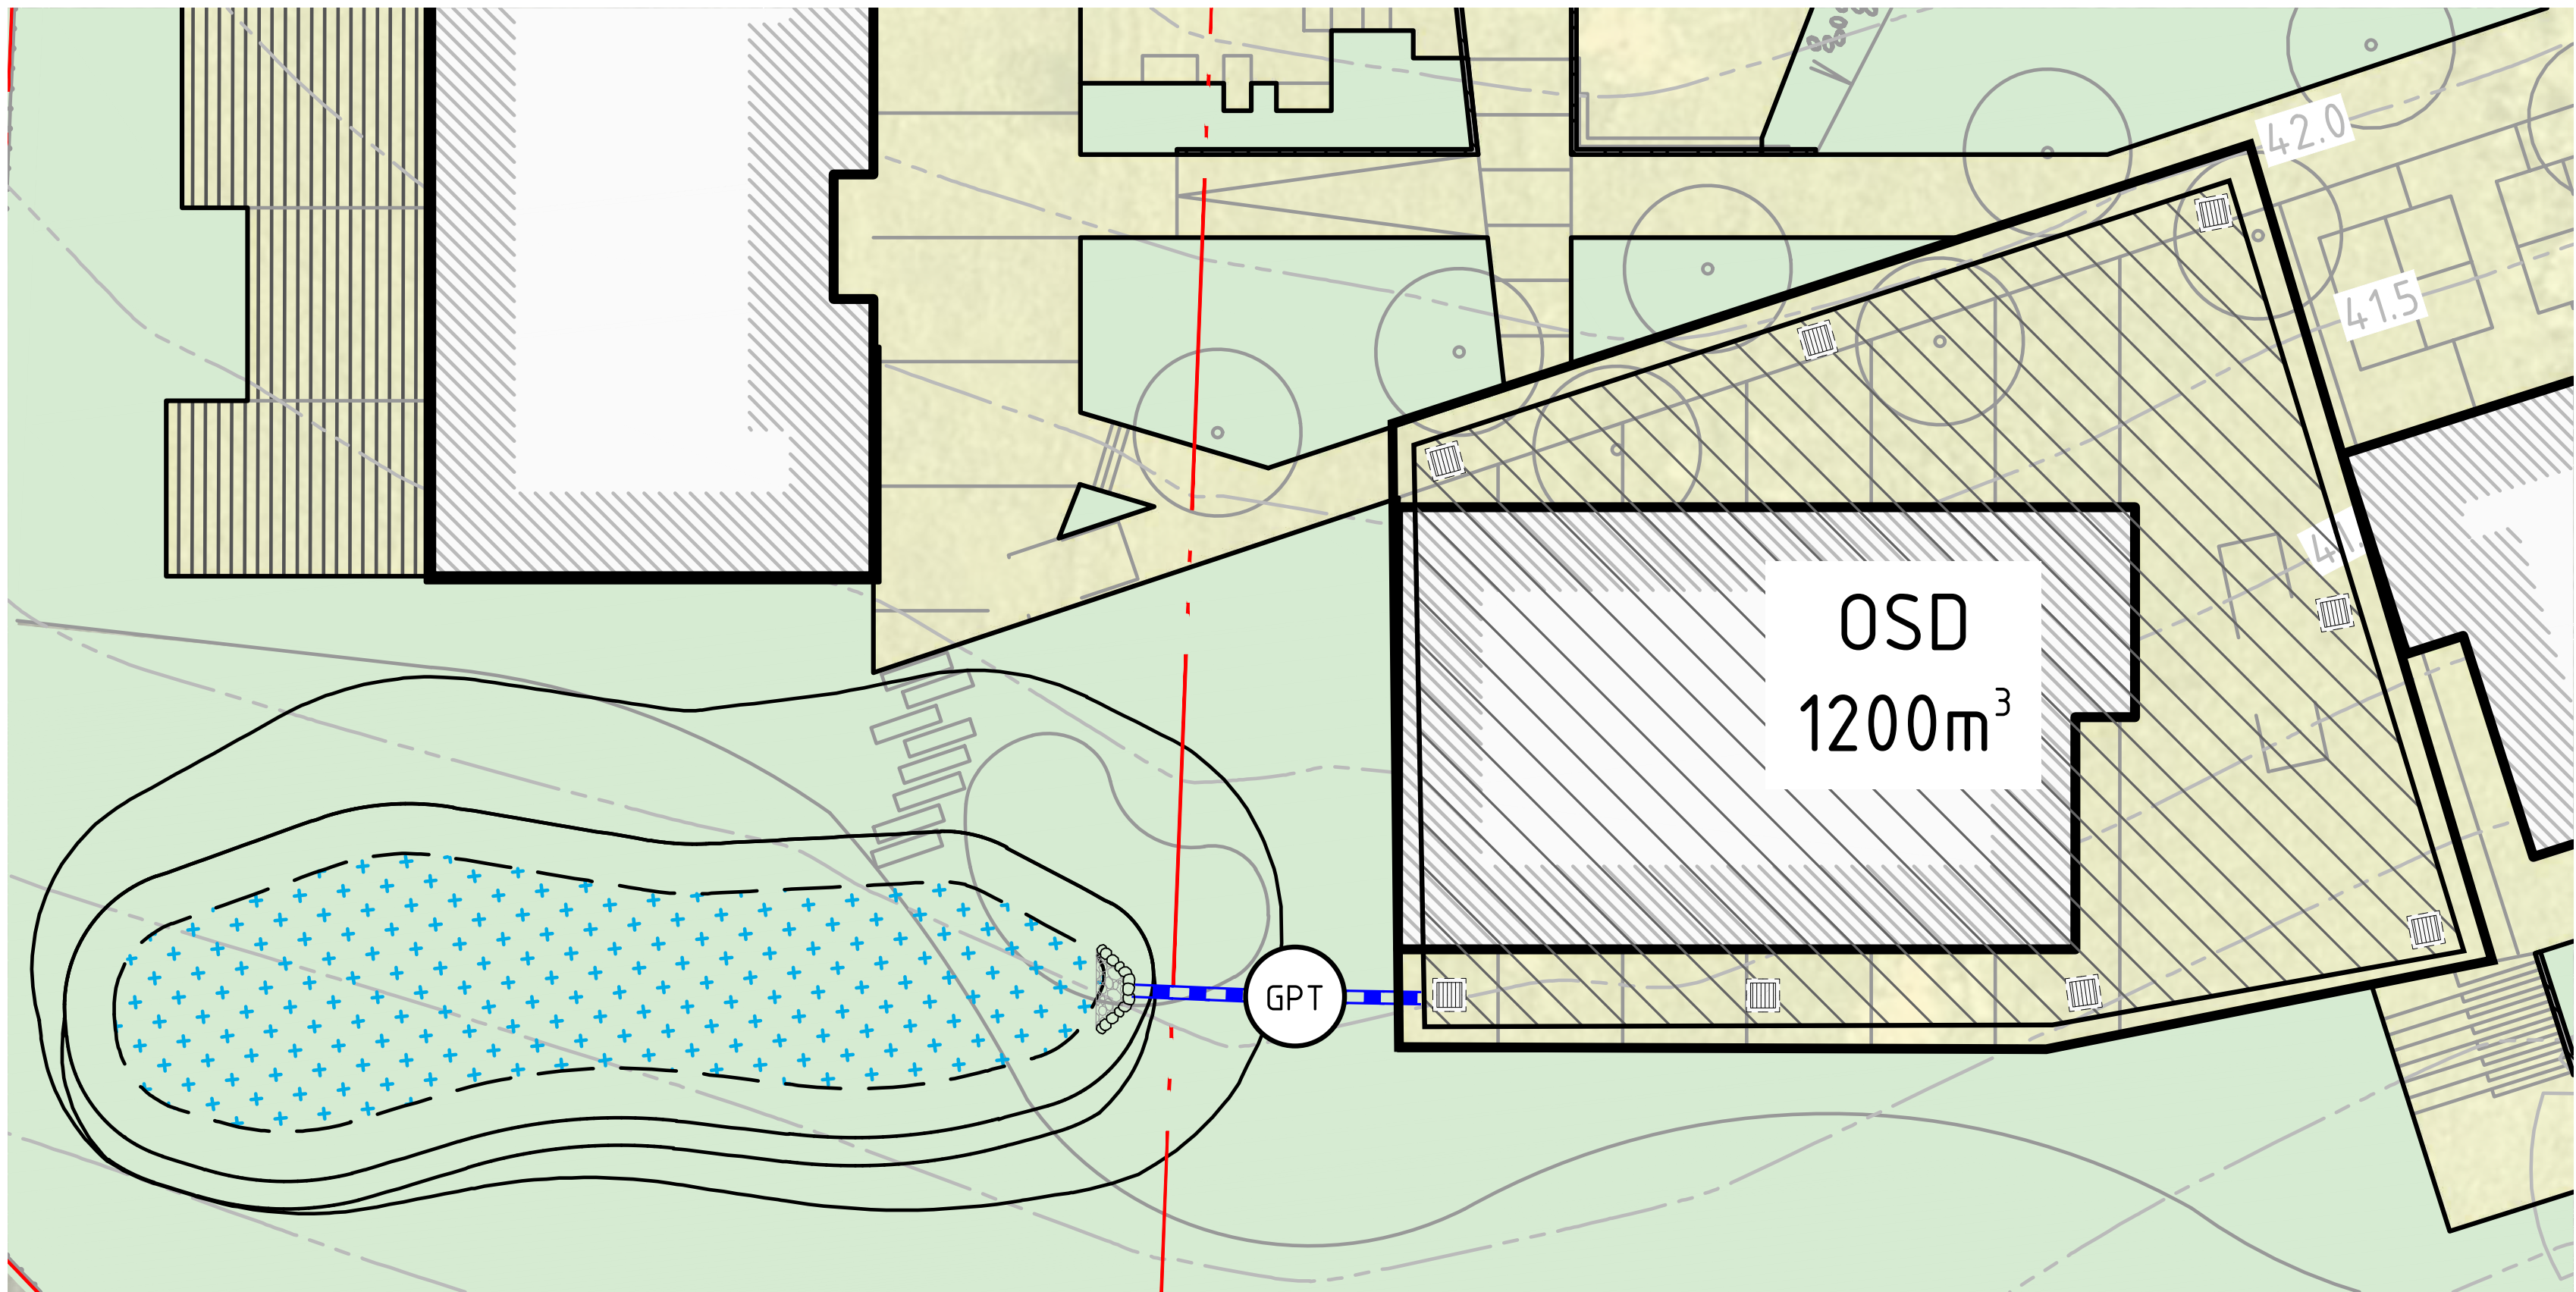

OPTION 1: NO OSD REQUIRED ON SITE



OPTION 2: PROVIDE UNDERGROUND OSD

REVISION	DESCRIPTION	ISSUED	VER'D	APP'D	DATE	CLIENT	ARCHITECT			PROJECT	DRAWING TITLE	JOB NUMBER	
1	ISSUED FOR INFORMATION	JRG	-	JG	22.03.19	RICHARD CROOKS CONSTRUCTION	GROUP GSA	 ALL DIMENSIONS TO BE VERIFIED ON SITE BEFORE COMMENCING WORK. NORTHROP ACCEPTS NO RESPONSIBILITY FOR THE USABILITY, COMPLETENESS OR SCALE OF DRAWINGS TRANSFERRED ELECTRONICALLY. THIS DRAWING MAY HAVE BEEN PREPARED USING COLOUR, AND MAY BE INCOMPLETE IF COPIED TO BLACK & WHITE.	 NORTHROP Sydney Level 11 345 George Street, Sydney NSW 2000 Ph (02) 9241 4188 Fax (02) 9241 4324 Email sydney@northrop.com.au ABN 81 094 433 100	WESTERN SYDNEY AND WOLLONGONG SCHOOLS ALEX AVENUE PRIMARY SCHOOL PELICAN ROAD SCHOFIELDS	CIVIL SKETCH ON-SITE DETENTION OPTIONS	182535	
2	ISSUED FOR INFORMATION	JRG	-	JG	25.03.19							DRAWING NUMBER	REVISION
												SK10.01	2
												DRAWING SHEET SIZE = A1	
						DRAWING NOT TO BE USED FOR CONSTRUCTION UNLESS VERIFICATION SIGNATURE HAS BEEN ADDED	THE COPYRIGHT OF THIS DRAWING REMAINS WITH NORTHROP CONSULTING ENGINEERS PTY LTD	NOT TO SCALE					