




LEGEND

- LAWN
- GARDEN BEDS
- BUILDING ENVELOPE
- EXISTING TREES
- PATH
- PAVING
- FENCE
- CRUSHED GRANITE
- EARTH MOUNDED GARDEN BEDS
- MOTEL SIGNAGE
- INDICATIVE SHADE TREES
- RETAINING WALL

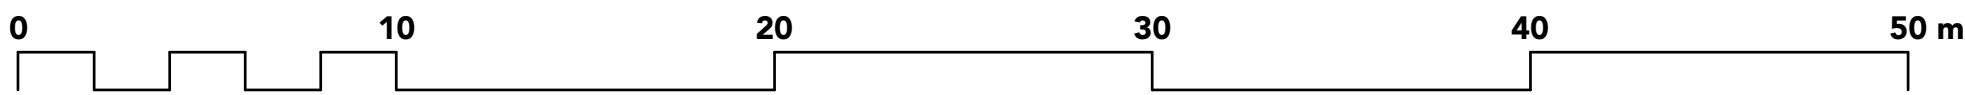

SCALE 1:200

ISSUE	DATE	REVISION
E	4/7/19	CLIENT AMENDMENTS

NOTE: DO NOT SCALE FROM DRAWING. USE FIGURED DIMENSIONS ONLY. CHECK ALL DIMENSIONS ON SITE BEFORE ANY MANUFACTURE OR CONSTRUCTION.

PROJECT
THE REMINGTON MOTEL

CLIENT
JAMES RICHMARK PTY LTD

DRAWING
Landscape Concept Plan



PROJECT #
NBL_Orange Motel_1902

DATE
10.07.19

SCALE @ A1
1:200

DRAWN
NB

CHKD
??

REV
L1

E


Nicholas Bray Landscapes
PO Box 323 Moss Vale NSW 2577 Australia
M: 0417 278 267 W: www.nicholasbray.net.au E: contact@nicholasbray.net.au

471 Argyle Street Moss Vale
ABN: 25001055205



LEGEND

- LAWN
- GARDEN BEDS
- BUILDING ENVELOPE
- EXISTING TREES
- PATH
- PAVING
- FENCE
- CRUSHED GRANITE
- EARTH MOUNDED GARDEN BEDS
- RETAINING WALL

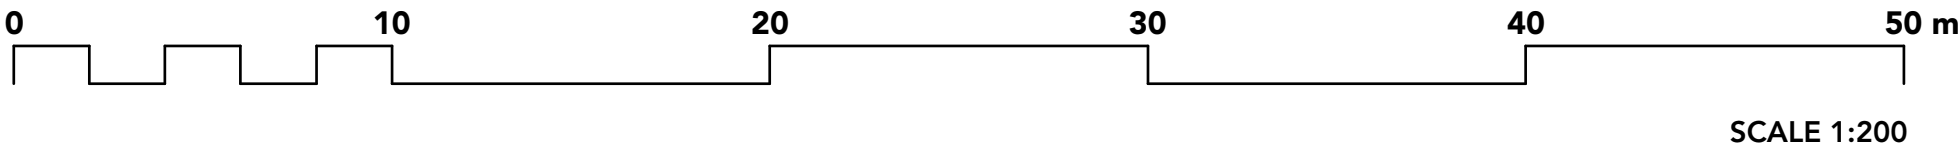

ID	Botanical Name	Common Name	Height	Spread	Qty
Trees					
ZS	Zelkova serrata 'Green Vase'	Japanese Zelkova	20 - 25m	10 - 15m	1
PY	Populus yunnanensis	Chinese Poplar	15 - 20m	6 - 10m	4
EuPa	Eucalyptus pauciflora	Snow Gum	10 - 15m	3.5 - 6m	6
HS	Hakea salicifolia	Willow-leaved Hakea	3 - 5m	1.2 - 2.0m	28
EWL	Eucalptus viridis 'Winter Light'	Dwarf Eucalyptus	5-10m	2-4m	9
FPen	Fraxinus pennsylvanica	Green Ash	10 - 15m	6 - 10m	7
ABerg	Acer buergerianum	Trident Maple	10 - 15m	3.5 - 6m	4
LainBi	Lagerstroemia indica 'Biloxi'	Crepe Myrtle	5 - 10m	3.5 - 6m	1
HaV	Hamamelis virginiana	Witch Hazel	4 - 5m	2.5 - 5m	1
Shrubs					
Canc	Cotinus coggygia 'Golden Spirit'	Golden Spirit Smoke Tree	5 - 10 ft.	4 - 7 ft.	3
CoBa	Correa baeuerlenii	"Chef's Cap Correa, Chef's Hat Correa"	1.5 - 3m	1.2 - 2.0m	6
CoXlv	Correa x 'Ivory Bells'	Ivory Bells Australian Fuchsia	3 - 5m	2.0 - 3.5m	60
TSF	Thryptomene saxicola 'F.C. Payne'	Rock Thryptomene	0.75 - 0.9m	0.6 - 0.9m	25
CBS	Ceanothus 'Blue Sapphire'	Blue Ceanothus	0.9 - 1.5m	0.9 - 1.2m	65
MeTh	Melaleuca thymifolia	Thyme Honey-myrtle	0.75 - 0.9m	0.6 - 0.9m	116
RHy	Ruscus hypoglossum	Spineless Butchers Broom	0.75 - 0.9m	0.6 - 0.9m	27
LSN	Leptospermum obovatum 'Starry Night'	River Tea-Tree	1.50 - 3m	1.2 - 2.0m	48
RI-1	Raphiolepis indica	Indian Hawthorn	1.5 - 3m	2.0 - 3.5m	36
SRU	Sarcococca ruscifolia	Fragrant Sweet Box	0.75 - 0.9m	0.6 - 0.9m	5
Ground Covers					
MPar	Myoporum parvifolium	Carpet Spreading Myoporum	0.45 - 0.6m	.5m	44
PL-1	Poa labillardieri	Tussuck Grass	0.75 - 0.9m	0.3 - 0.6m	108
HeAr	Helleborus argutifolius	Christmas Rose	0.6 - 0.75m	0.6 - 0.9m	32
Grass					
Lomt	Lomandra 'Tilga'	mat rush	0.7m	0.4m	285
LoLoTa	Lomandra longifolia 'Tanika'	Spiny-headed mat rush	Height	Spread	112
DLJ	Dianella caerulea 'Little Jess'	Dianella Little Jess	0.3-0.5m	0.4 - 0.5m	128
Climbers					
Other					
Total					1161

POT SIZES : TREES 75 LITRES / SHRUBS 5 LITRES / GRASSES / GROUND COVERS 2.5M

PLANTING MAINTENANCE

Throughout the planting establishment period, carry out maintenance work including, watering, mowing, weeding, rubbish removal, fertilising, pest and disease control, staking and tying, replanting, cultivating, pruning, hedge clipping, aerating, reinstatement of mulch, renovating, top dressing, and keeping the site neat and tidy. Continue to replace failed, damaged or stolen plants.

ISSUE DATE REVISION

NOTE DO NOT SCALE FROM DRAWING. USE FIGURED DIMENSIONS ONLY. CHECK ALL DIMENSIONS ON SITE BEFORE ANY MANUFACTURE OR CONSTRUCTION

THE REMINGTON MOTEL

CLIENT JAMES RICHMARK PTY LTD

DRAWING Planting Plan



PROJECT # NBL_Orange Motel_1902

DATE 10.07.19 DWG # REV

SCALE @ A1 1:200 L2 E

DRAWN NB CHKD ??

Nicholas Bray Landscapes 471 Argyle Street Moss Vale
PO Box 323 Moss Vale NSW 2577 Australia ABN: 25001055205
M: 0417 278 267 W: www.nicholasbray.net.au E: contact@nicholasbray.net.au