
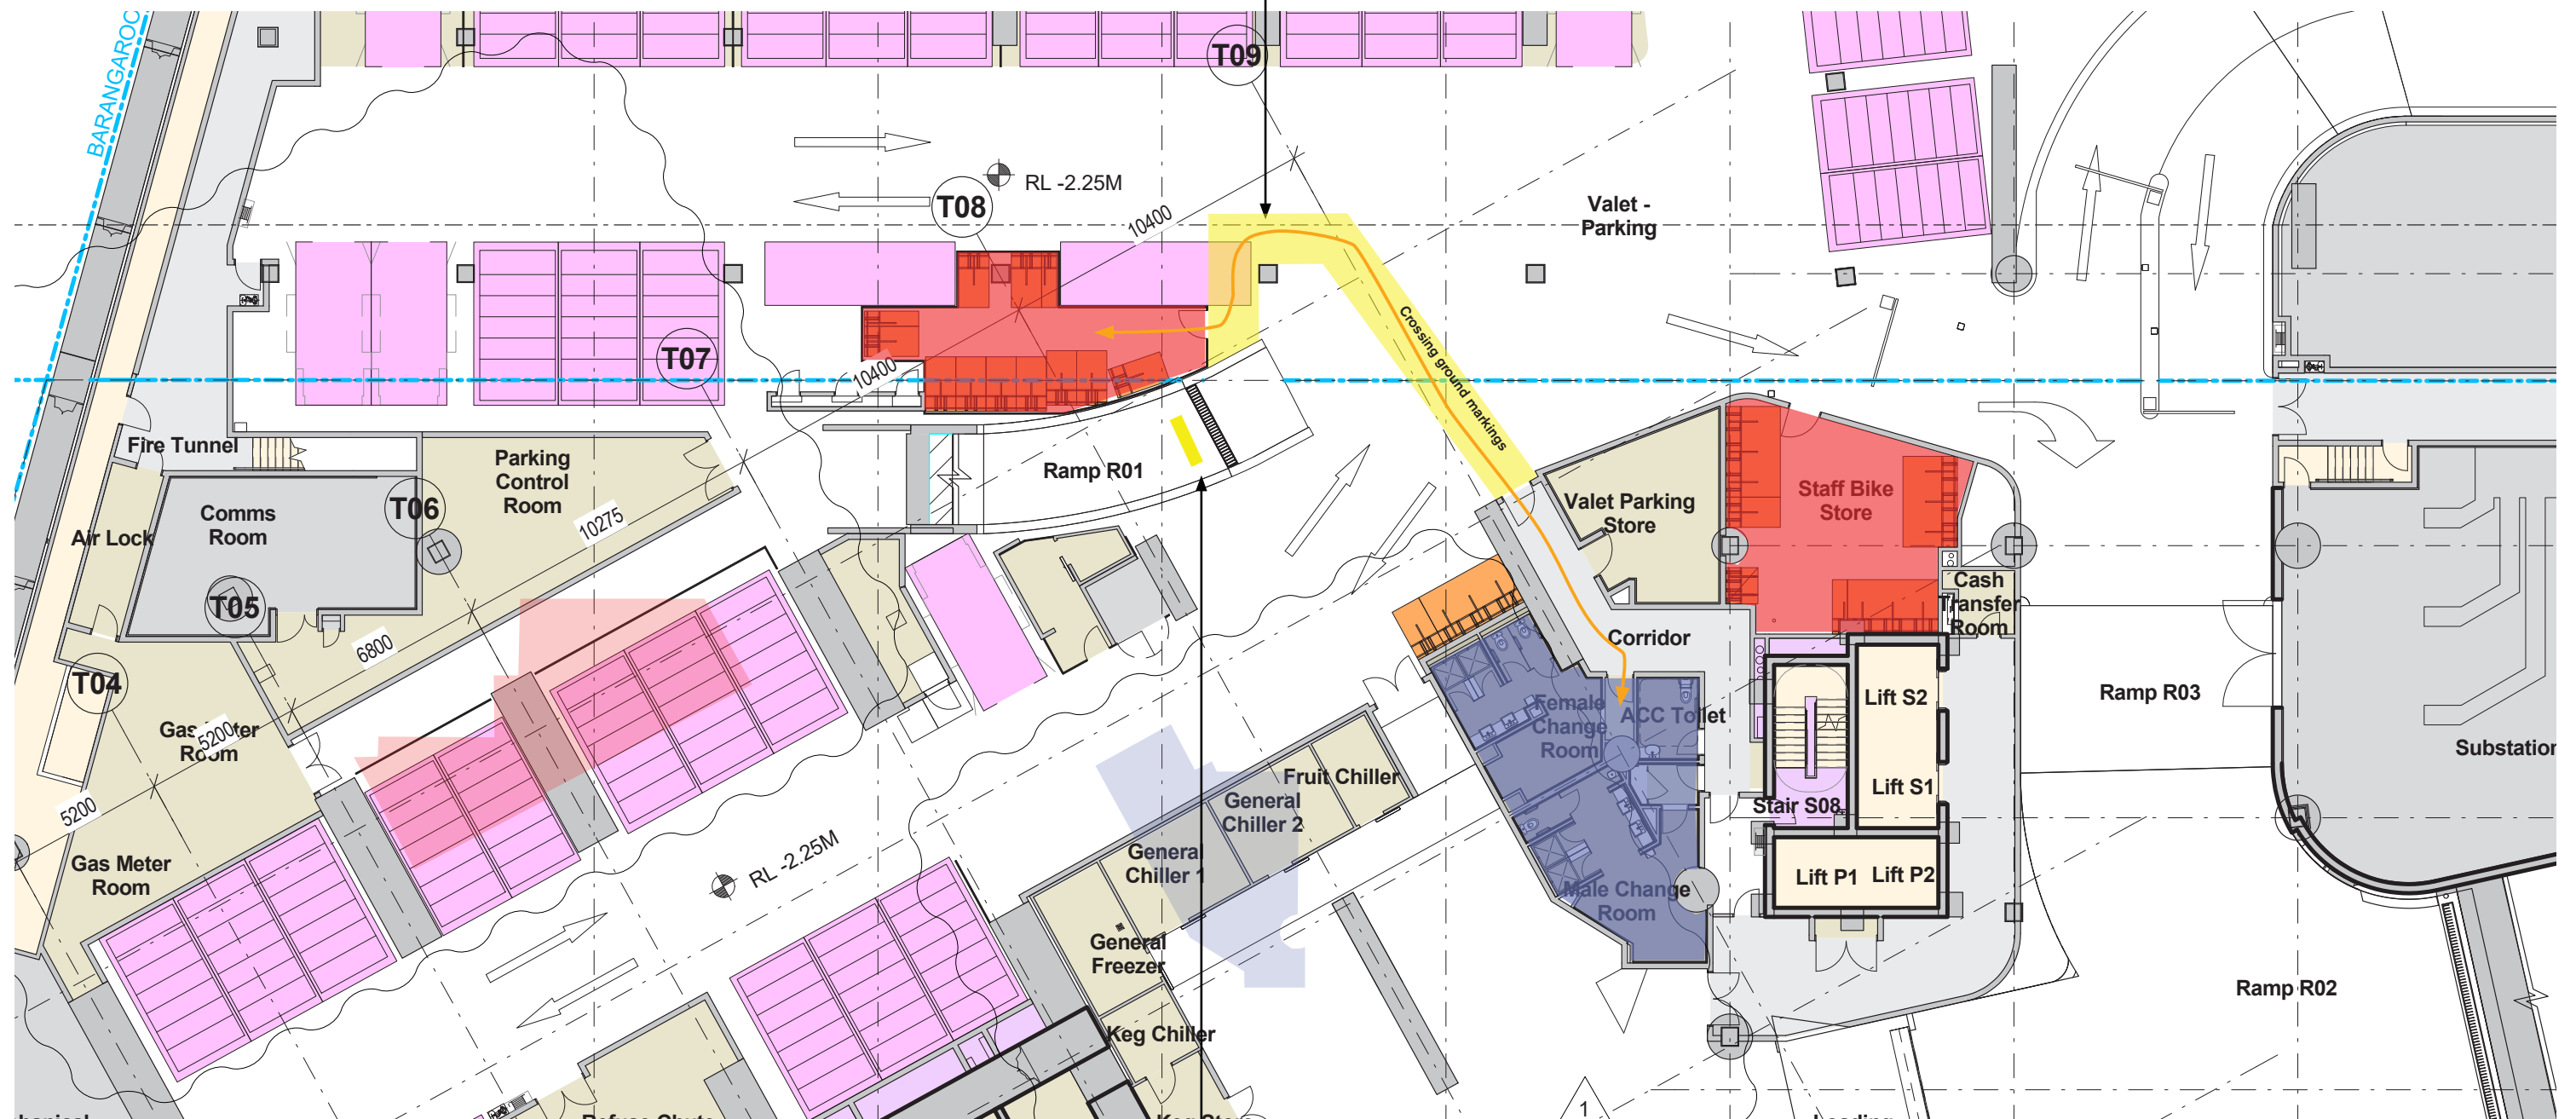
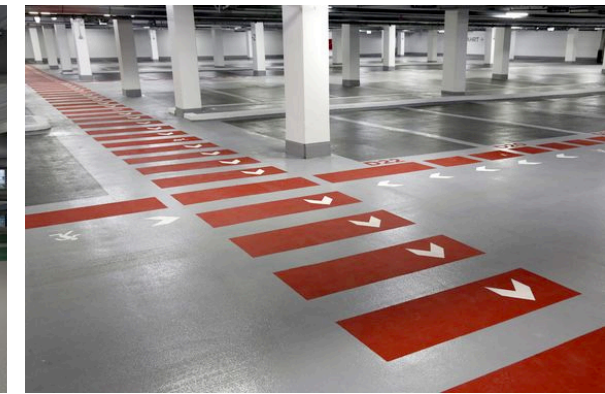


Add ground marking indicating pedestrian circulation zone path in order to group pedestrian movement and draw attention of drivers coming down the valet ramp so it is clear where the pedestrian crossing occurs

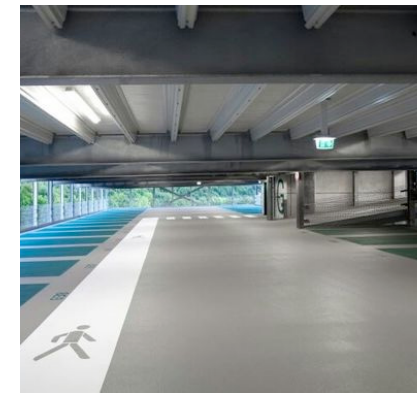

Add suspended sign for vehicle drivers moving down the valet ramp instructing to watch for pedestrians at crossing.