

1 Level 48

2 Level 48

3 Level 48

4 Level 49

5 Level 49

6 Level 49

7 Level 49

8 Level 65

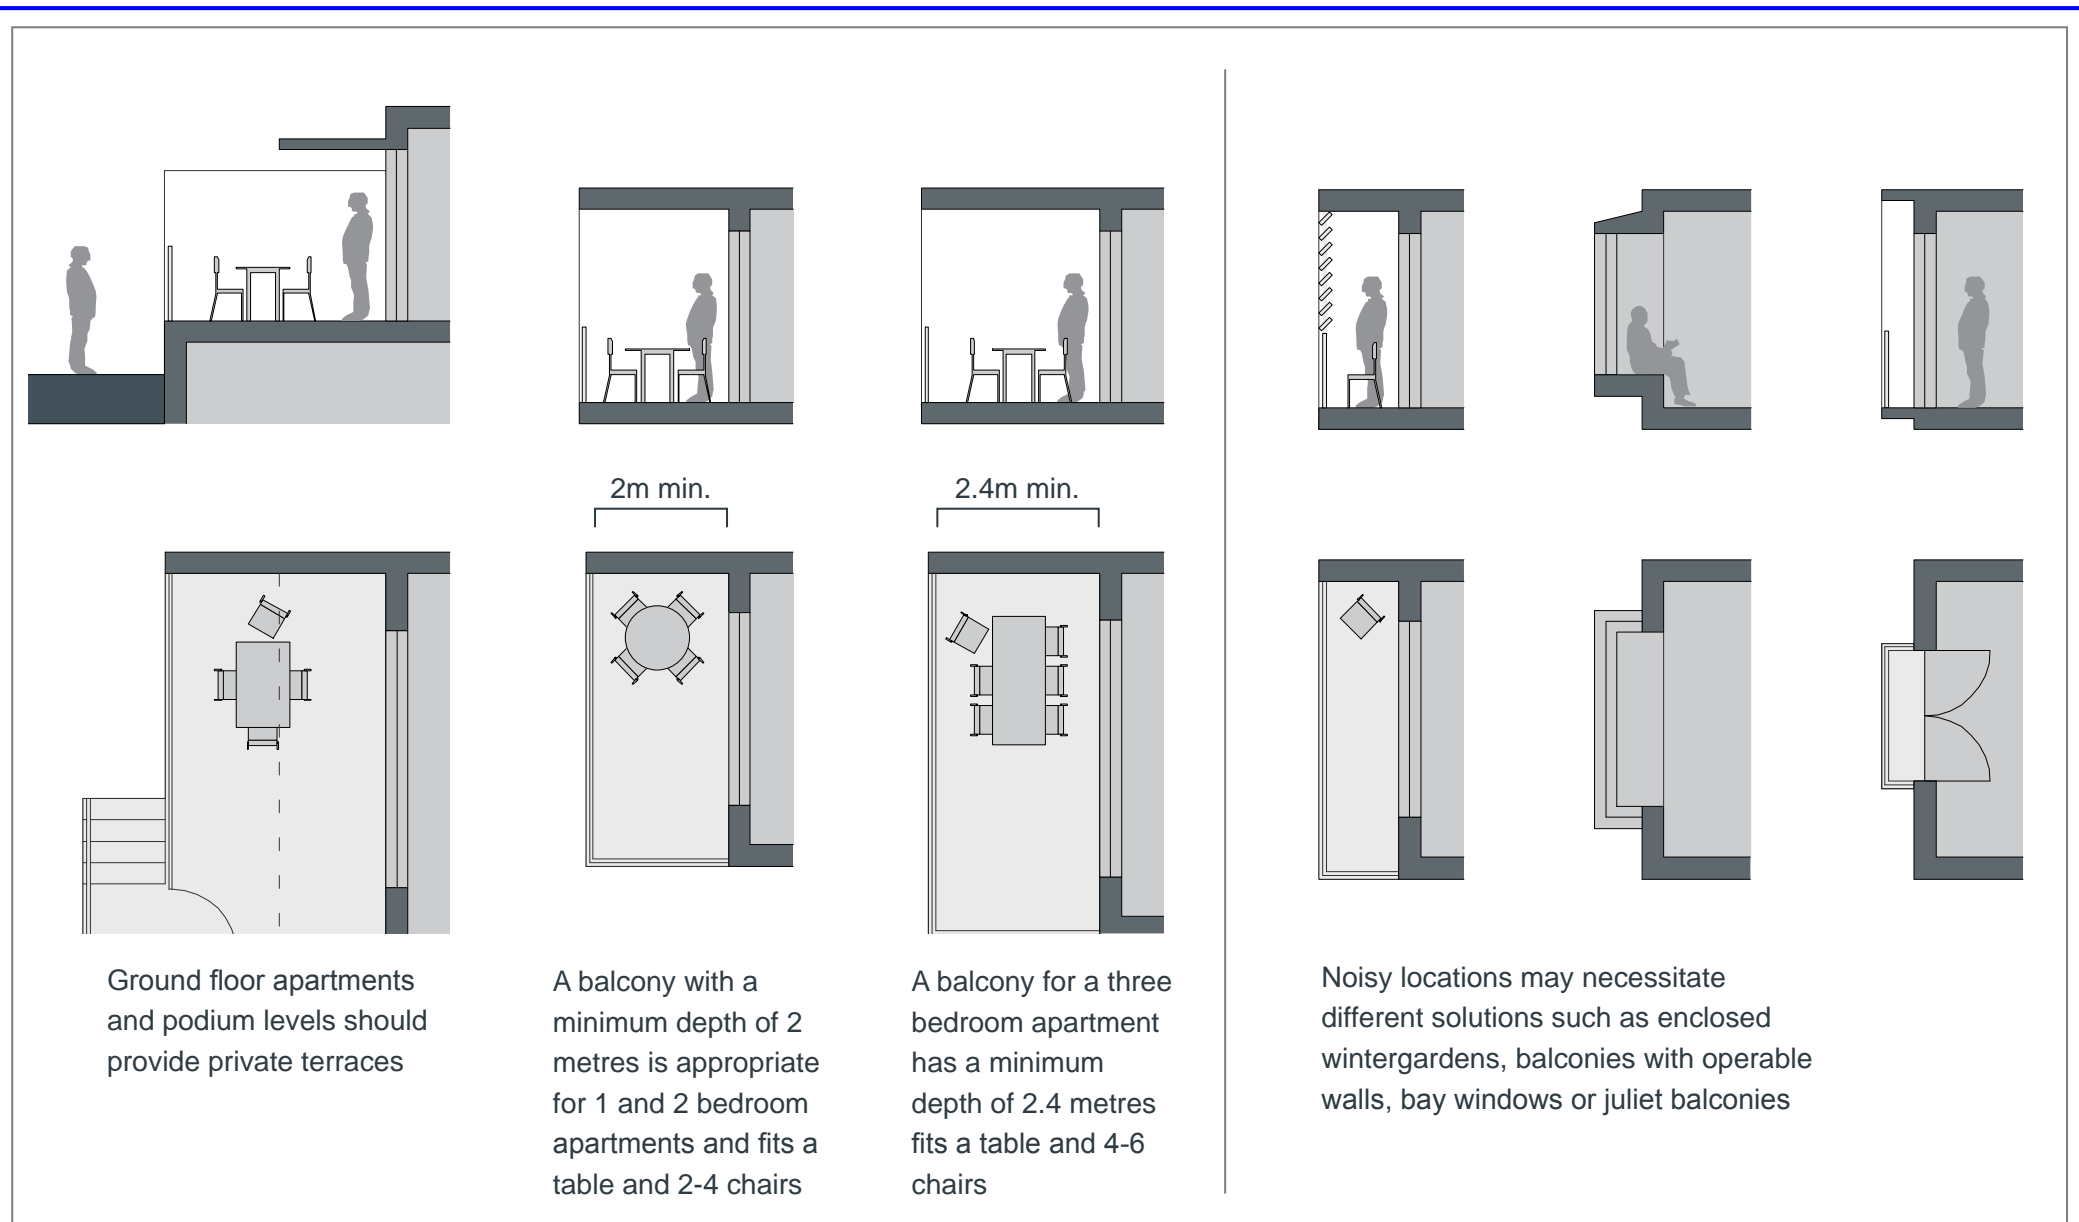


Figure 4E.2 Diagrams illustrating minimum balcony depth and options for noise treatment

Check all dimensions and site conditions prior to commencement of any work, the purchase or ordering of any materials, fittings, plant, services or equipment and the preparation of shop drawings and or the fabrication of any components. Do not scale drawings - refer to figured dimensions only. Any discrepancies shall immediately be referred to the architect for clarification. All drawings may not be reproduced or distributed without prior permission from the architect.

Revision	Date	Description	Initial	Checked
----------	------	-------------	---------	---------

Client  
Crown Resorts Limited  
Crown Resorts Limited  
8 Whiteman Street  
South Bank VIC 3006  
T +61 (0) 3 9292 8888  
F +61 (0) 3 9292 8808  
www.crownresorts.com.au  
Principal Architect  
WilkinsonEyre

London 33 Bowling Green Lane  
EC1R 0BJ United Kingdom  
T +44 (0) 20 7608 7900 F +44 (0) 20 7608 7901  
www.wilkinsonseyre.com  
Executive Architect  
BATESSMART  
Sydney 43 Brisbane Street  
Surry Hills NSW 2010 Australia  
T +61 2 8354 5100 F +61 2 8354 5199  
www.batesmart.com.au  
Melbourne 1 Nicholson Street  
Melbourne VIC 3000 Australia  
T +61 3 8664 6200 F +61 3 8664 6300  
Bates Smart Architects Pty Ltd ABN 68 094 740 986

Crown Sydney Hotel Resort

Level 48,49,65 Sections at Juliet Terraces

Status	
Scale	1 : 25 @ A1
Drawn	Author
Project No.	s11659
Plot Date	3/09/2019 11:53:48 AM
Model File	
Drawing no.	Discipline/ Doc.
Series	Sector/Level
Sheet	Object
Revision	

CRS\_AD\_SKT0010