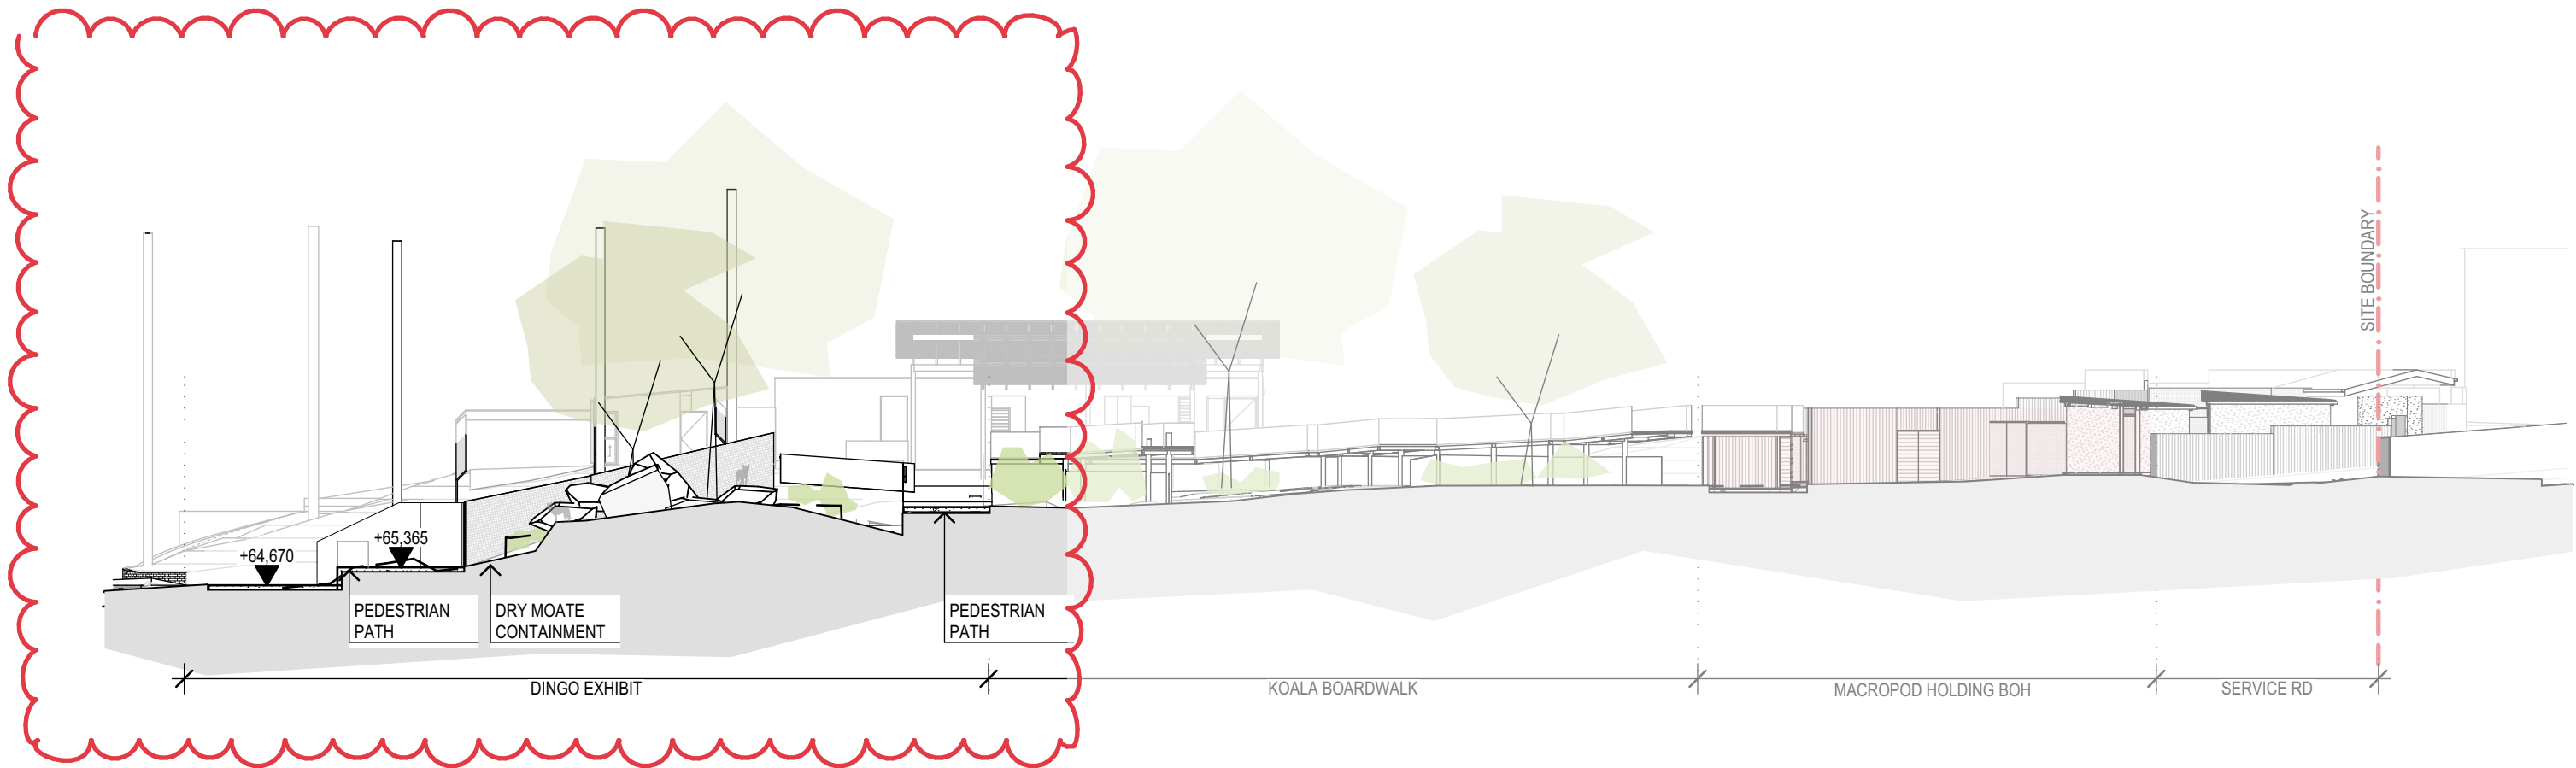


[illegible]

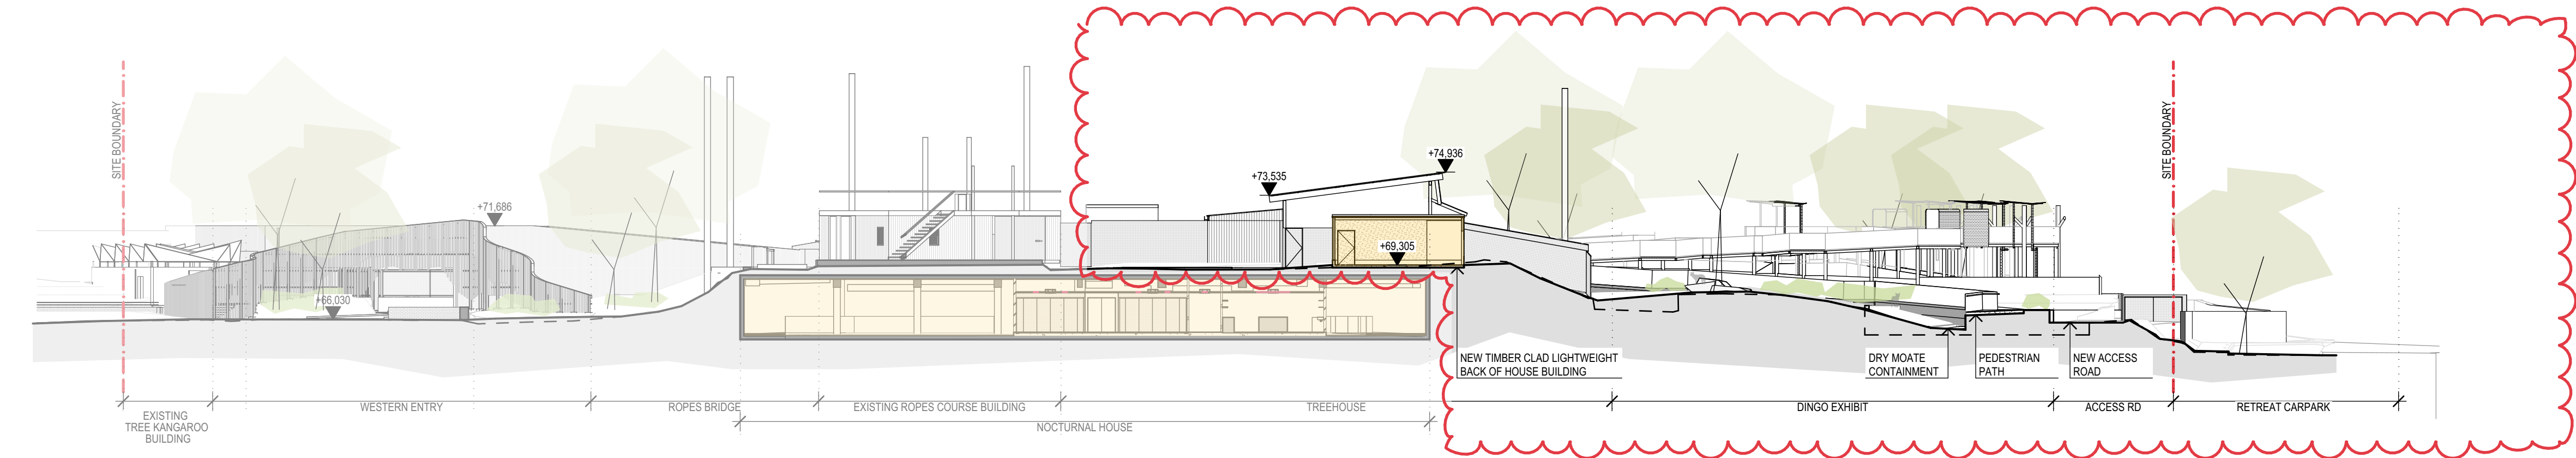
[illegible]

[illegible]

[illegible]



1 NS SITE SECTION THROUGH KOALA EXHIBIT
1:250



2 EW SITE SECTION
1:250



3 STREET ELEVATION
1:250

AREA CLOUDED DENOTES SSDA MODIFICATION

REV		DESCRIPTION		DATE	AMENDMENTS IN CURRENT REVISION (SHOWN CLOUDED ON DRAWINGS)		STRUCTURE / CIVIL	STORMWATER	BCA / ACCESS	TRAFFIC	LEGEND	NORTH	CLIENT	PROJECT TITLE	lahzinimmo architects		TITLE			
01		ISSUE FOR SSDA MODIFICATION		12.03.21	No.	AMENDMENT DESCRIPTION	SSA STRUCTURES PH: 9810 6911	WARREN SMITH & PARTNERS PH: 9299 1312	MATT SHUTER & ASSOCIATES PH: 9387 4441	GTA TRAFFIC PH: 8448 1800					lahzinimmo architects Suite 404, Flourmill Studios 3 Gladstone St Newtown NSW 2042 Australia T 02 9550 5200 F 02 9550 5233 www.lahzinimmo.com		SITE SECTIONS / ELEVATIONS			
							QUANTITY SURVEY SYDNEY ARBOR TREES PH: 9270 1000	ARBORIST SYDNEY ARBOR TREES PH: 9666 6821	LANDSCAPE SPACKMAN MOSSOP MICHAELS PH: 9381 4549	SERVICES ENGINEERS ADP CONSULTING PH:										
																			</	



VIEW FROM BRADLEYS HEAD ROAD

OUTLINE OF BUILT WORKS SHOWN IN WHITE

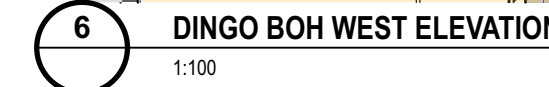
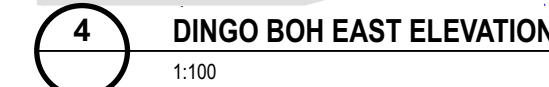
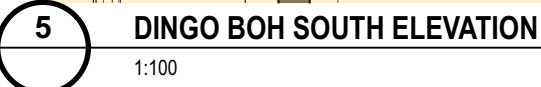
The main street frontage on Bradleys Head rd will have a large timber fence/screen to provide the animals with visual and acoustic privacy. The scale of this screen will be lessened by pulling the top edge down where possible reducing the overall scale. The screen will also be softened by the use of natural timbers and with a landscaping strip in front of the screen to help break up the scale and soften the appearance from the street.

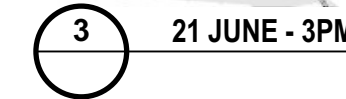
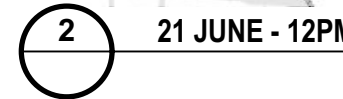


APPROXIMATE EXTENTS OF SITE SHOWN DASHED

Situated within a dense existing tree canopy the proposed structures are not expected to be visible from Sydney Harbour as they will be obscured from view by existing trees.


[illegible]

[illegible]

[illegible]




1 TREE PROTECTION AND REMOVAL PLAN
1:250

				REV	DESCRIPTION	DATE	CIVIL	HYDRAULIC & CIVIL	CONSTRUCTION MANAGEMENT	TRAFFIC	LEGEND	NORTH	CLIENT	PROJECT TITLE	TITLE				
				01	SDA SSSA ISSUE FOR COORDINATION	29.05.20	SSA STRUCTURES PH: 9810 8811	WARREN SMITH & PARTNERS PH: 9298 1312	RPS CONSULTING PH: 8099 3200	GTA TRAFFIC PH: 8448 1800			Taronga Zoo	Upper Australia Exhibit	TREE PROTECTION AND REMOVAL PLAN				
				02	ISSUE FOR SSSA SUBMISSION	15.06.20													
				03	ISSUE FOR SSSA MODIFICATION	12.03.21													
				04	ISSUE FOR SSSA MODIFICATION	08.06.21													
				05	ISSUE FOR SSSA MODIFICATION	21.06.21													
							QUANTITY SURVEY MGM CONSULTING PH: 9270 1000	ARBORIST SYDNEY ARBOR TREES PH: 9666 6821											



1 PROPOSED LANDSCAPE PLAN
1:250

REV		DESCRIPTION	DATE	CIVIL	HYDRAULIC & CIVIL	CONSTRUCTION MANAGEMENT	TRAFFIC	LEGEND	NORTH	CLIENT	PROJECT TITLE	TITLE							
01		DRAFT SSDA ISSUE FOR COORDINATION	29.05.20	SSDA STRUCTURES PH: 9610 6911	WARREN SMITH & PARTNERS PH: 9299 1312	RPS CONSULTING PH: 8099 3200	STA TRAFFIC PH: 8448 1600		 DO NOT SCALE DRAWINGS. USE FIGURED DIMENSIONS ONLY. VERIFY ALL DIMENSIONS ON SITE. REFER ANY DISCREPANCIES TO THE ARCHITECT. THIS DRAWING INFORMATION ON IT AND THE DESIGN ARE COPYRIGHT OF LAND NIMMO ARCHITECTS PTY LTD	Taronga Zoo	Upper Australia Exhibit	LANDSCAPE PLAN							
02		ISSUE FOR SSDA SUBMISSION	15.06.20																
03		ISSUE FOR SSDA MODIFICATION	12.03.21																
04		ISSUE FOR SSDA MODIFICATION	21.06.21																
				QUANTITY SURVEY MM CONSULTING PH: 9270 1000	ARBORIST SYDNEY ARBOR TREES PH: 9966 6921							REVIEW	DIRECTOR SIGNATURE	DATE	DRAWN	PLOT DATE	SCALE @A1		
												TENDER				LZ	21/06/2021	1:250	
												CHECKED	PROJECT NO.	PROJECT NO.	DRAWING NO.				REV. NO.
												JF	18-16	A-DA-2-08				04	
												CONST							
												SCALE	1:100	1:200	1:500	1:1000			

[illegible]



**AREA CLOUDED DENOTES
SSDA MODIFICATION**

LEGEND

RL 67.10	PROPOSED LEVELS
+	
EX 67.58	EXISTING LEVELS TO BE RETAINED
+	
<u>1:14</u>	PROPOSED GRADIENT AND CROSS FALLS
→	
-105.23	SURVEY LEVELS AND CONTOURS

1 LEVEL PLAN

[illegible]