






NORTH



LEGEND:

-  BITUMEN SEAL
-  UNSEALED ROAD



REFERENCE FILES ATTACHED:						SCALE (PLOTTED FULL SIZE) 1:500m (A3)		SHEET SIZE A3	<div><div><div><div>HOBART OFFICE</div><div>199 Macquarie Street</div><div>Hobart</div><div>Tasmania 7000</div></div><div><div>Ph. (03) 6223 1800</div><div>Fax. (03) 6223 1299</div><div>www.pittsh.com.au</div><div>ABN: 67 140 184 309</div></div></div><div><div>© 2016 PITT & SHERRY THIS DOCUMENT IS AND SHALL REMAIN THE PROPERTY OF PITT & SHERRY. THE DOCUMENT MAY ONLY BE USED FOR THE PURPOSE FOR WHICH IT WAS COMMISSIONED AND IN ACCORDANCE WITH THE TERMS OF ENGAGEMENT FOR THE COMMISSION.</div><div>UNAUTHORISED USE OF THIS DOCUMENT IN ANY FORM IS PROHIBITED.</div></div></div>		CLIENT MARYVALE SOLAR FARM PTY LTD	DRAWING TITLE MARYVALE RD / SEATONVILLE RD INTERSECTION	
DRAWING REVISION HISTORY						SCALE IN METRES - 1:500				PROJECT MARYVALE SOLAR FARM		19m SEMI TRAILER SWEPT PATH ANALYSIS	
No.	DESCRIPTION	DRAWN	DESIGNED	REVIEWED	DATE	5 0 5 10 15 20				STATUS PRELIMINARY		DATUMS: AHD / MGA	CLIENT No. -
APPROVED ORIGINAL COPY ON FILE "e" SIGNED BY						SCALE IN METRES - 1:500						DRAWING No. SY17238-P4	REVISION -
SIGNED												Oct. 15, 19 - 16:07:07 Name: SY17238-P4.dwg Updated By: Ben Hilfenhaus	
		G.T.	L.A	R.M	26/09/2019	DATE							




LEGEND:

BITUMEN SEAL

UNSEALED ROAD



REFERENCE FILES ATTACHED:										PMS FORM DRG-A3 REV - 8																			
DRAWING REVISION HISTORY																													
No.	DESCRIPTION				DRAWN	DESIGNED	REVIEWED	DATE	APPROVED		SCALE (PLOTTED FULL SIZE) 1:500m (A3)				SHEET SIZE A3		CLIENT MARYVALE SOLAR FARM PTY LTD				DRAWING TITLE COBBORA RD / MARYVALE RD INTERSECTION								
									ORIGINAL COPY ON FILE "e" SIGNED BY		<div><div>50 0 5 10 15 20</div><div>SCALE IN METRES - 1:500</div></div>						PROJECT MARYVALE SOLAR FARM				19m SEMI TRAILER SWEEP PATH ANALYSIS								
									SIGNED								DATUMS: AHD / MGA				CLIENT No. -								
																	STATUS PRELIMINARY				DRAWING No. SY17238-P5								
					G.T.	L.A.	R.M.	26/09/2019	DATE												REVISION -								
																				Oct. 15, 19 - 16:06:17 Name: SY17238-P5.dwg Updated By: Ben Hilfenhaus									

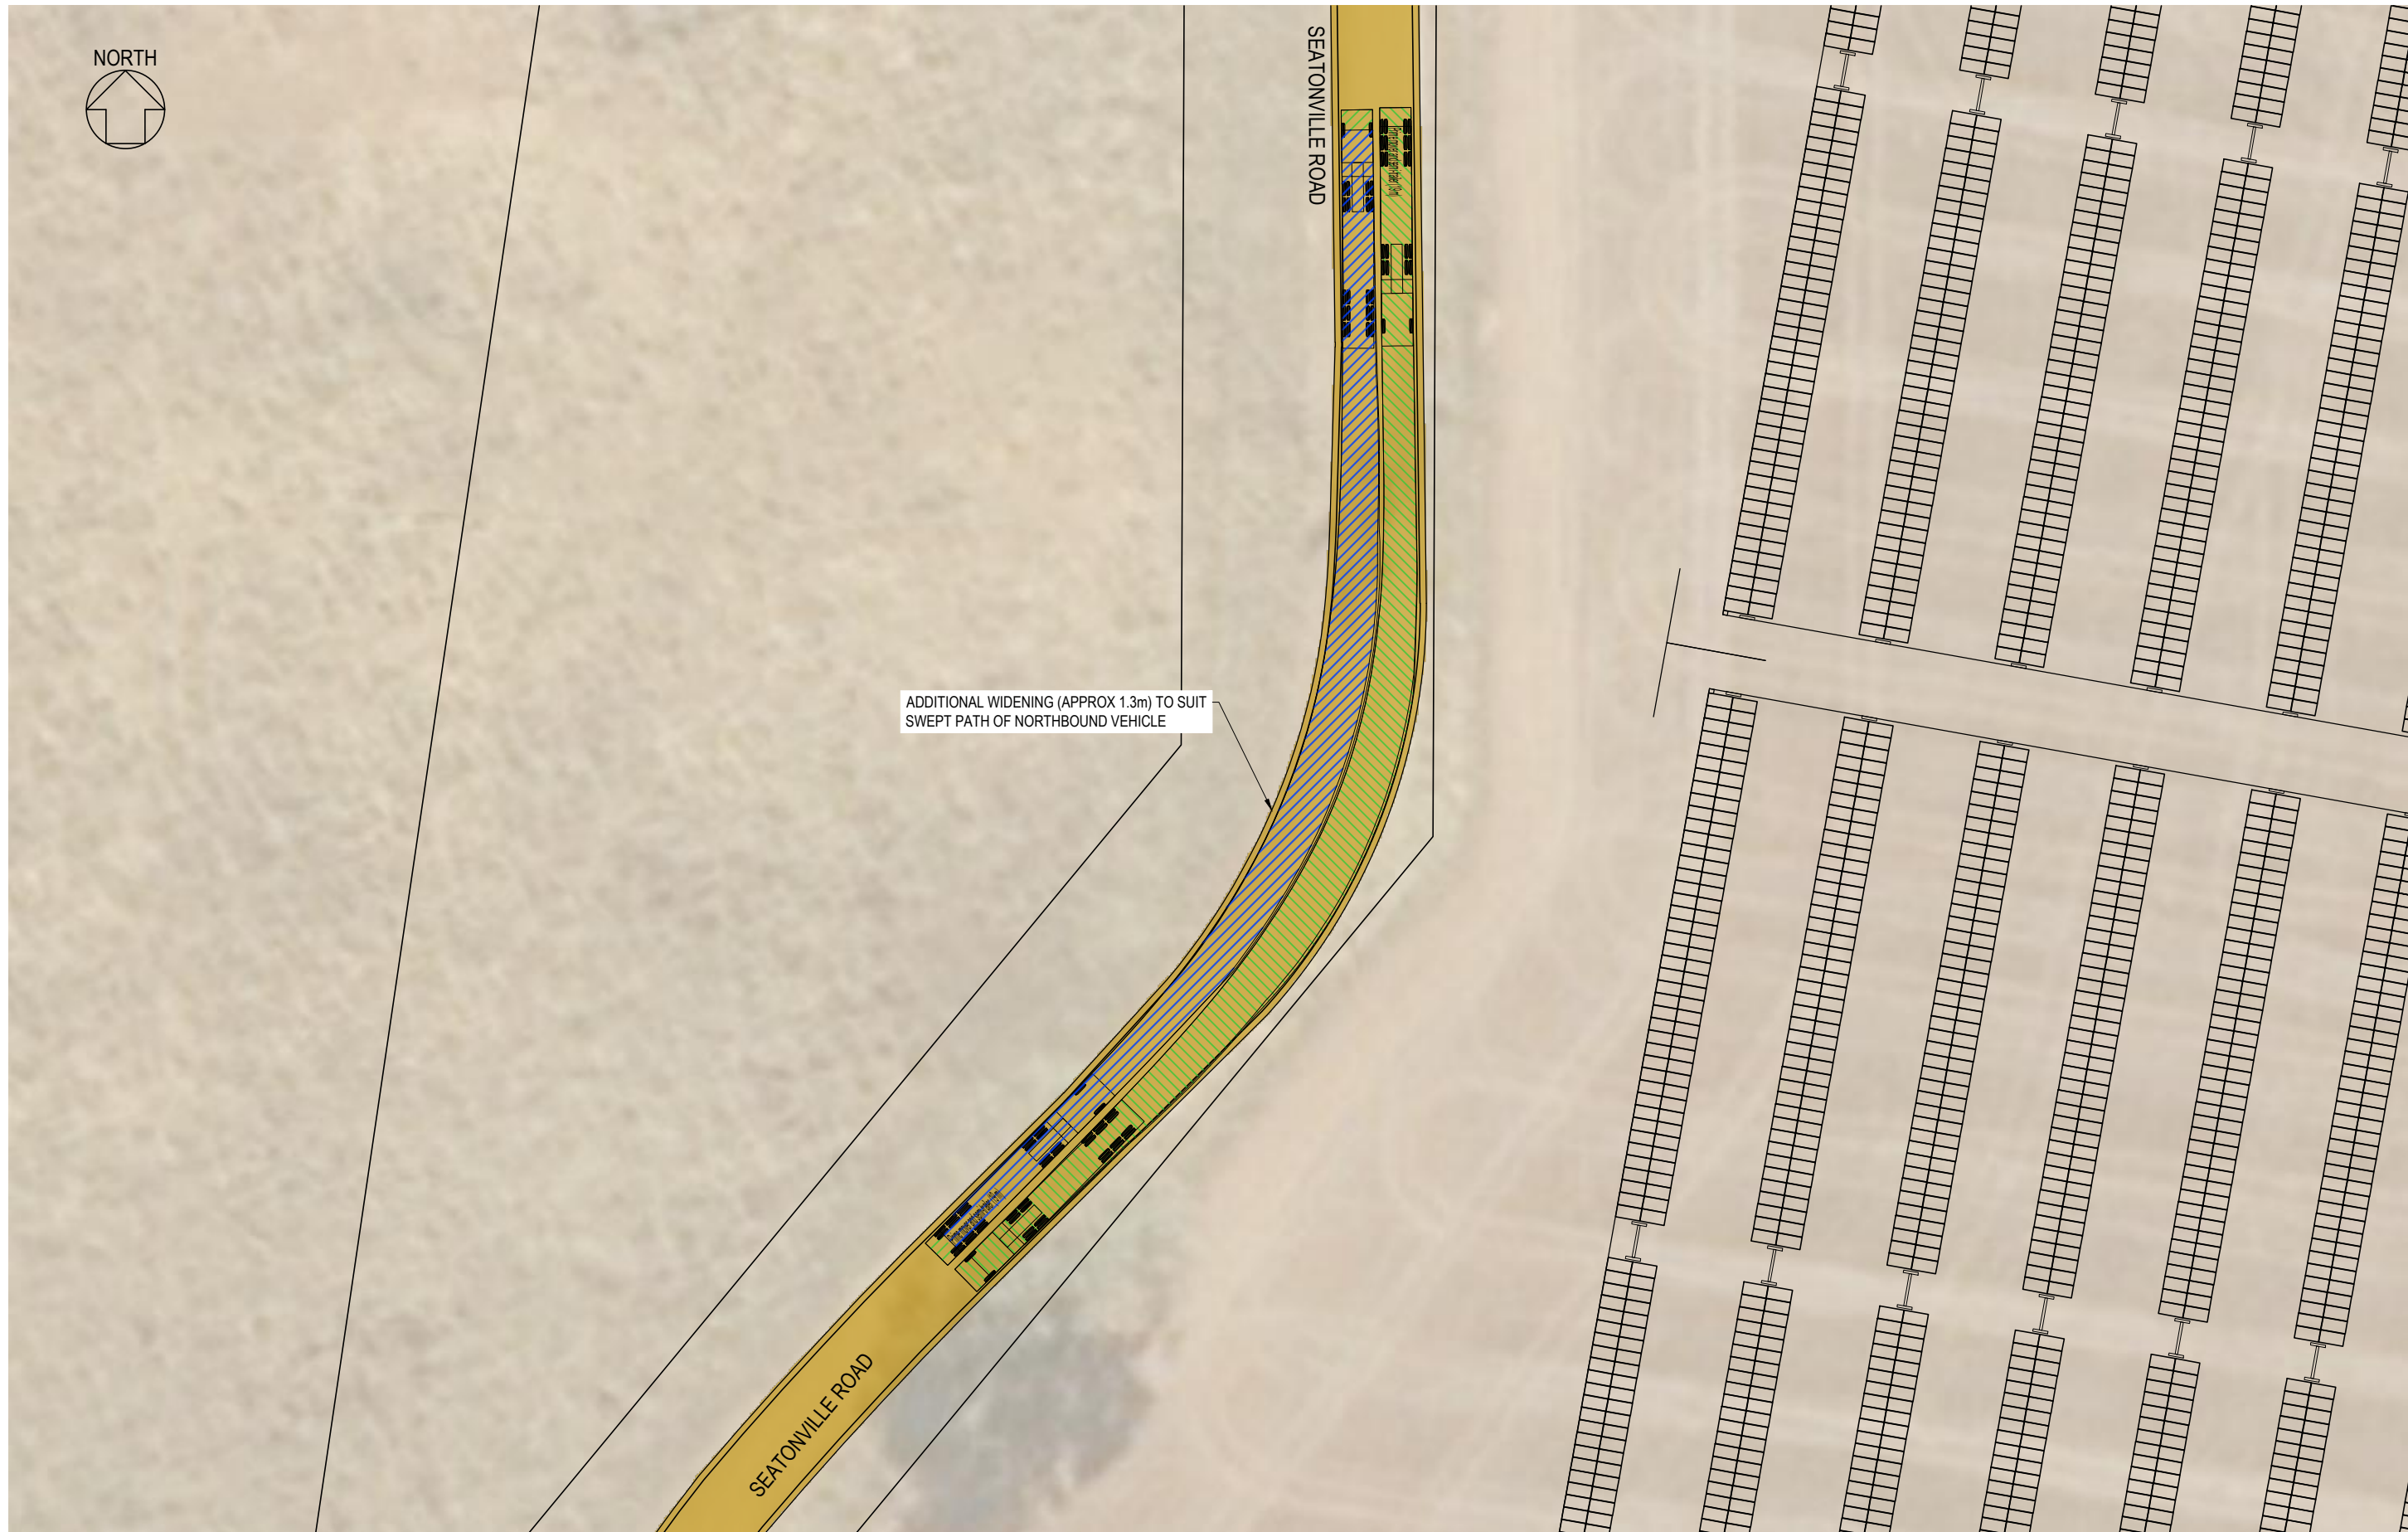


DRAWING REVISION HISTORY					
No.	DESCRIPTION	DRAWN	DESIGNED	REVIEWED	DATE
		G.T.	L.A.	R.M.	26/09/2019

APPROVED
ORIGINAL COPY ON FILE "e" SIGNED BY
SIGNED
DATE

5 0 5 10 15 20

SCALE IN METRES - 1:500

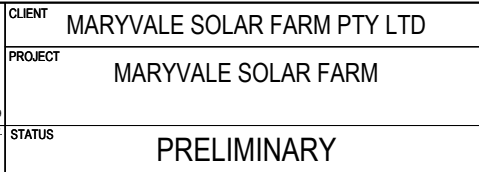

DRAWING TITLE		
SEATONVILLE ROAD RE-ALIGNMENT		
19m SEMI TRAILER SWEEP PATH ANALYSIS		
DATUMS:		CLIENT No.
AHD / MGA		-
DRAWING No.	SY17238-P6	REVISION
		-
Oct. 15, 19 - 16:05:27 Name: SY17238-P6.dwg Updated By: Ben Hilfenhaus		



NORTH

SEATONVILLE ROAD

MARYVALE ROAD

TAPER WIDENED
MARYVALE ROAD
TO EXISTING

TAPER WIDENED MARYVALE ROAD TO EXISTING

REFERENCE FILES ATTACHED:

No.	DESCRIPTION	DRAWN	DESIGNED	REVIEWED	DATE
		G.T	I.A	R.M	26/09/2019

APPROVED
ORIGINAL COPY ON FILE
"e" SIGNED BY

	SIGN
--	-------------

SCALE
(PLOTTED FULL SIZE)

1:500m (A3)

A3



 **pitt&sherry**

HOBBART OFFICE
199 Macquarie Street
Hobart
Tasmania 7000

Ph (03) 6223 1800
Fax. (03) 6223 1299
www.pittsh.com.au
ABN 67 140 184 305

© 2016 PITT & SHERRY THIS DOCUMENT IS AND SHALL REMAIN THE PROPERTY OF PITT & SHERRY. THE DOCUMENT MAY ONLY BE USED FOR THE PURPOSE FOR WHICH IT WAS COMMISSIONED AND IN ACCORDANCE WITH THE TERMS OF ENGAGEMENT FOR THE COMMISSION. UNAUTHORISED USE OF THIS DOCUMENT IN ANY FORM IS PROHIBITED.

CLIENT	MARYVALE SOLAR FARM PTY LTD
--------	-----------------------------

PROJECT	MARYVALE SOLAR FARM
---------	---------------------


7. STATUS	PRELIMINARY
-----------	-------------

P&S FORM DRG-A

DRAWING TITLE
MARYVALE RD / SEATONVILLE RD INTERSECTION
19m SEMI TRAILER SWEPT PATH ANALYSIS

DATUMS: <div style="text-align: center;">AHD / MGA</div>		CLIENT No. <div style="text-align: center;">-</div>	
DRAWING No. <div style="text-align: center;">SY17238-P7</div>		REVISION <div style="text-align: center;">-</div>	
Oct 15 19:16:03-07 Name: SY17238-P7.dwg Initiated By: Ben Hillenhaus			

P&S FORM DRG-A3 REV - 8

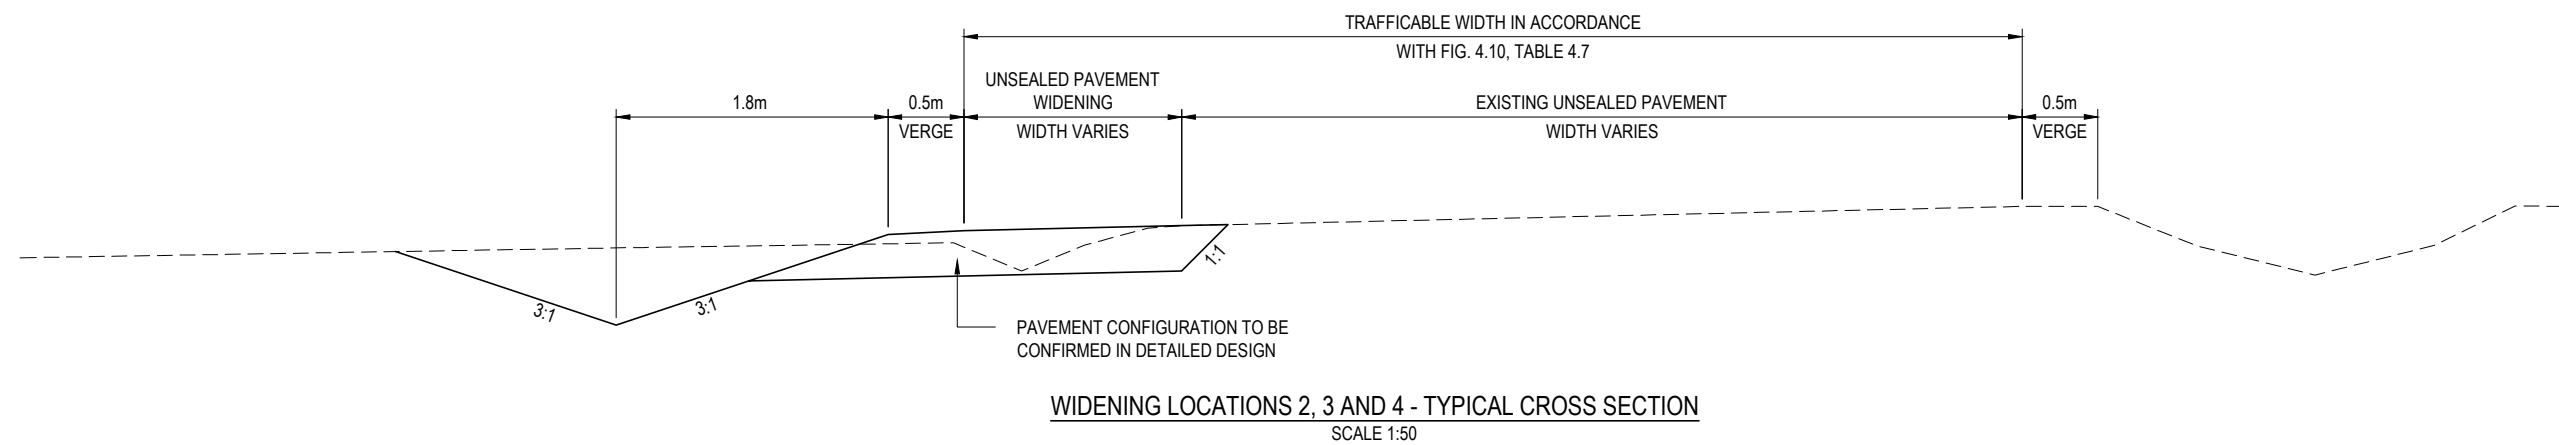

DRAWING TITLE	
PAVEMENT WIDENING TYPICAL CROSS SECTIONS	
DATUMS:	CLIENT No.
AHD / MGA	-
DRAWING No.	REVISION
SY17238-P8	-
Crd: 15_19_15:26:00 Name: SY17238-P8.dwg Updated By: Rn Hillenhaus	