



1 SITE SECTION 3 - OVERALL
1 : 500

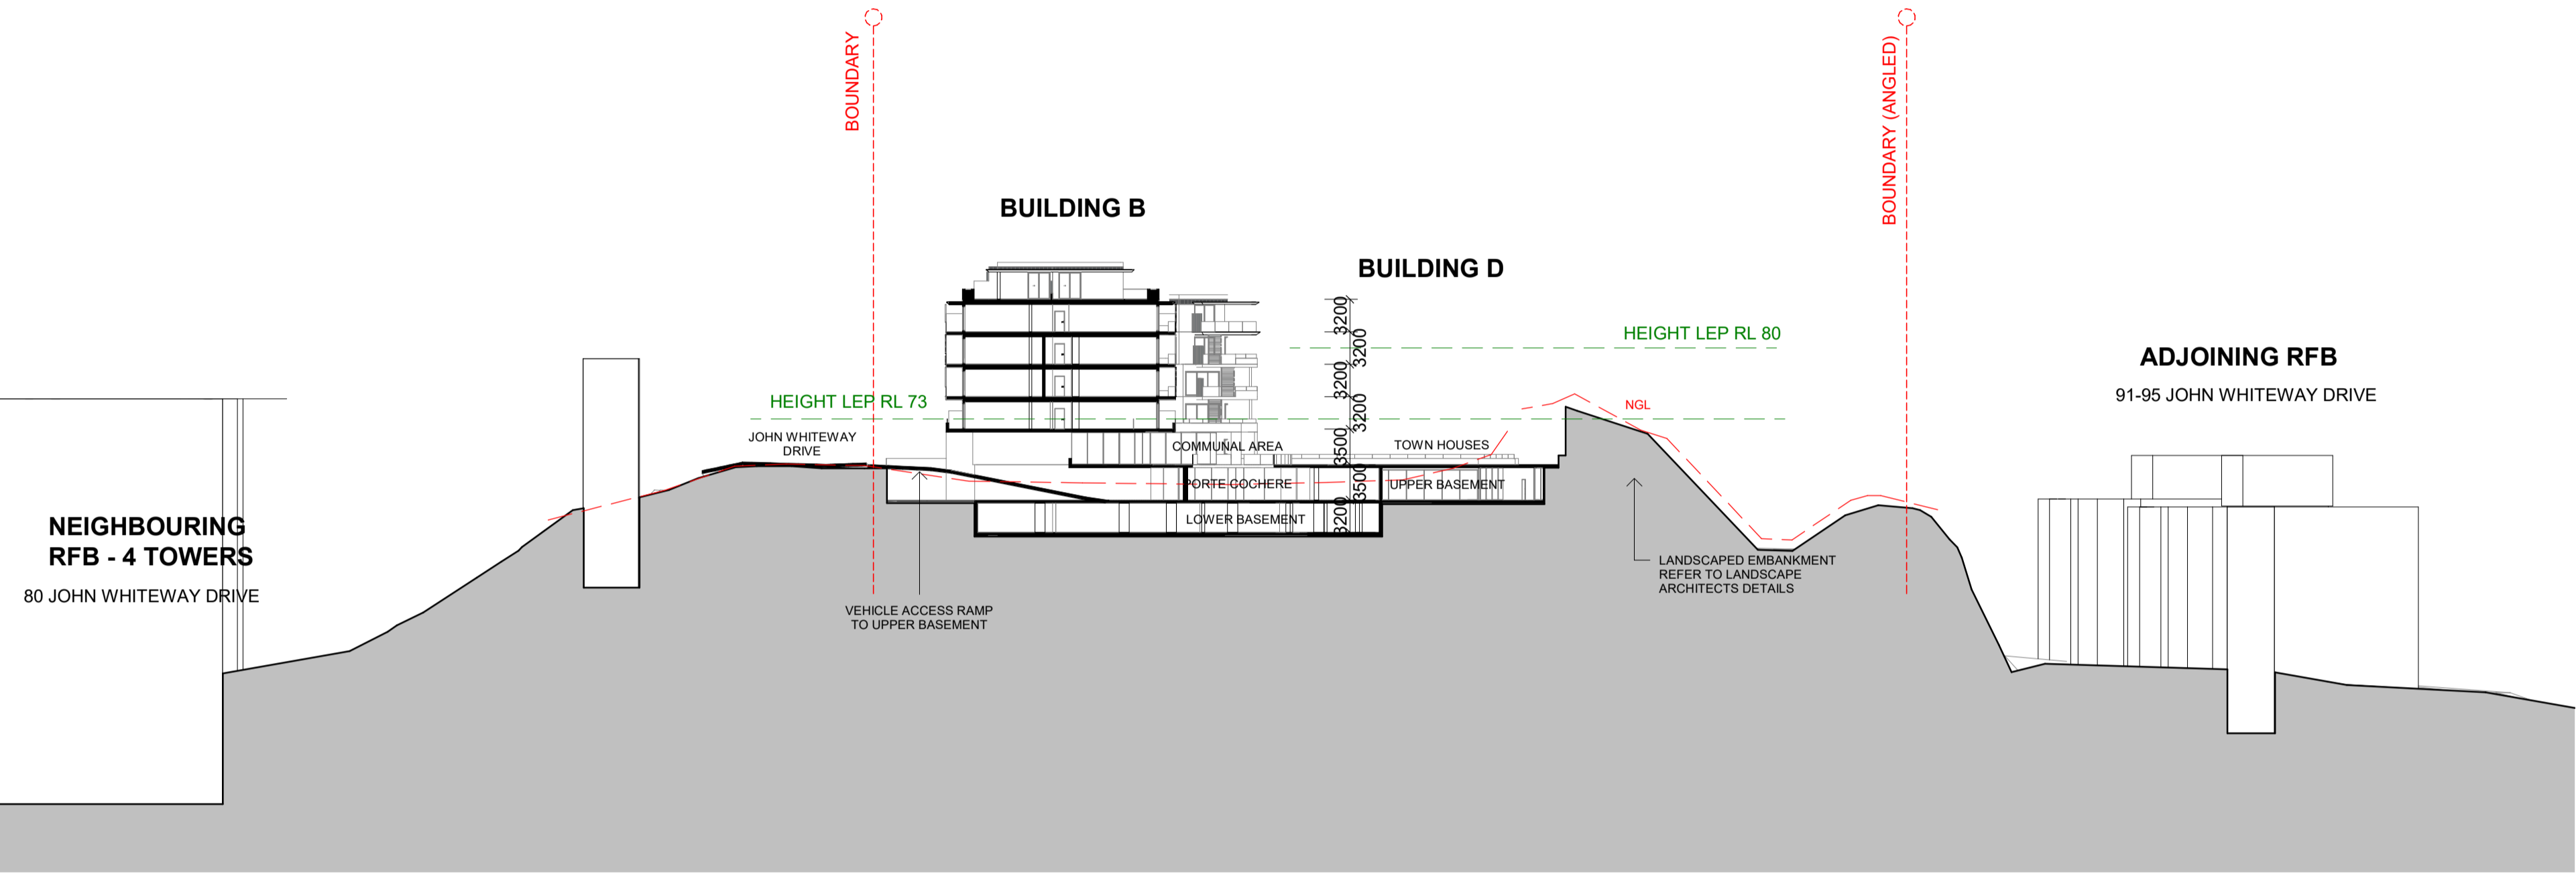


2 SITE SECTION 4 - OVERALL
1 : 500

FOR APPROVAL
NOT FOR CONSTRUCTION

REVISION	DATE	DESCRIPTION	BY
12	18/02/2022	S4 S5 MODIFICATION	
12B	02/03/2022	RFI	

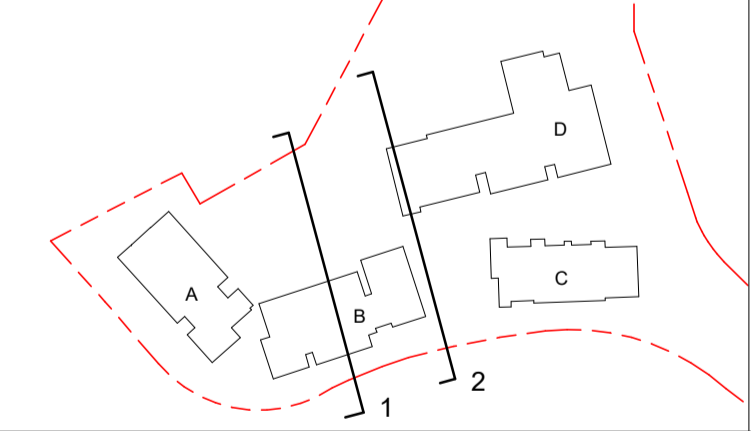

marchesepartners
Marchese Partners International Pty Ltd
Level 1, 53 Walker Street, North Sydney, NSW 2060 Australia
P +61 2 9922 4375 F +61 2 9929 5786 E info@marchesepartners.com
www.marchesepartners.com
Sydney · Brisbane · Melbourne · Adelaide
Kuala Lumpur · Auckland · Christchurch · London · Madrid
ABN 20 098 552 151

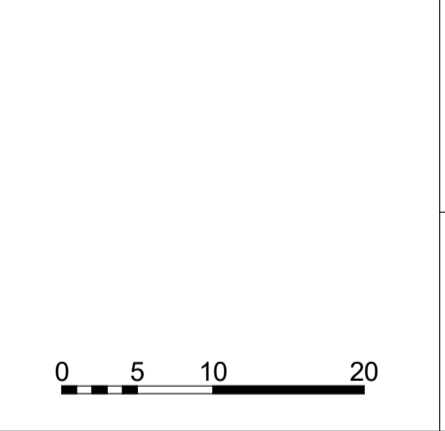

CLIENT ALCEON GROUP PTY LTD	DRAWING TITLE SITE SECTION 3 - OVERALL
PROJECT JWD GOSFORD 87-89 JOHN WHITEWAY DRIVE GOSFORD NSW 2250	SCALE 1 : 500 @A1 1 : 1000 @A3 JOB 20104