

1 ELEVATION Cleveland Street Signage
1:50



2 3D VIEW Cleveland Street Signage




5 3D VIEW Flat Plate Signage





7 3D VIEW Flat Plate Signage



3 ELEVATION Chalmers St Signage
1:50

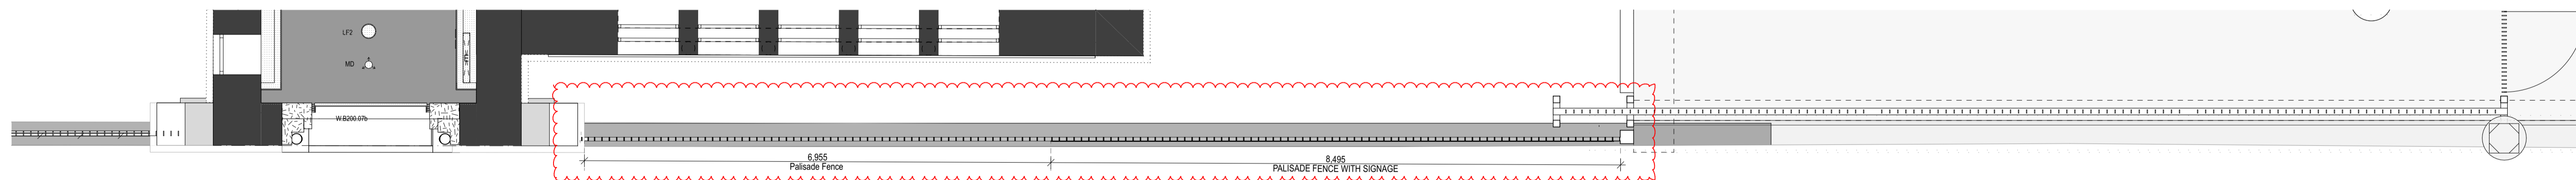


4 PLAN Entry Fence Signage Plan Flat projection
1:50

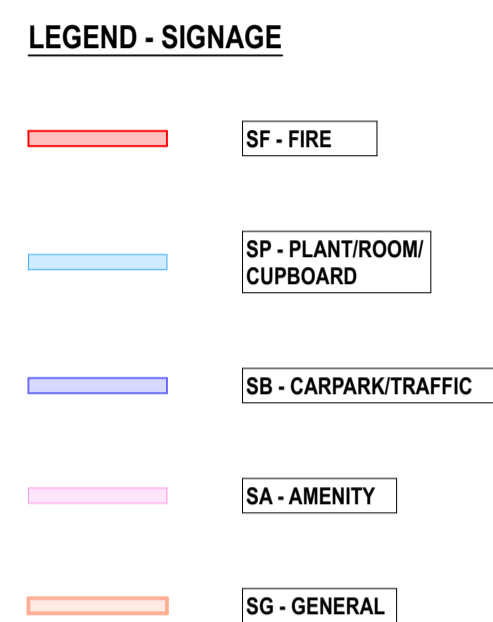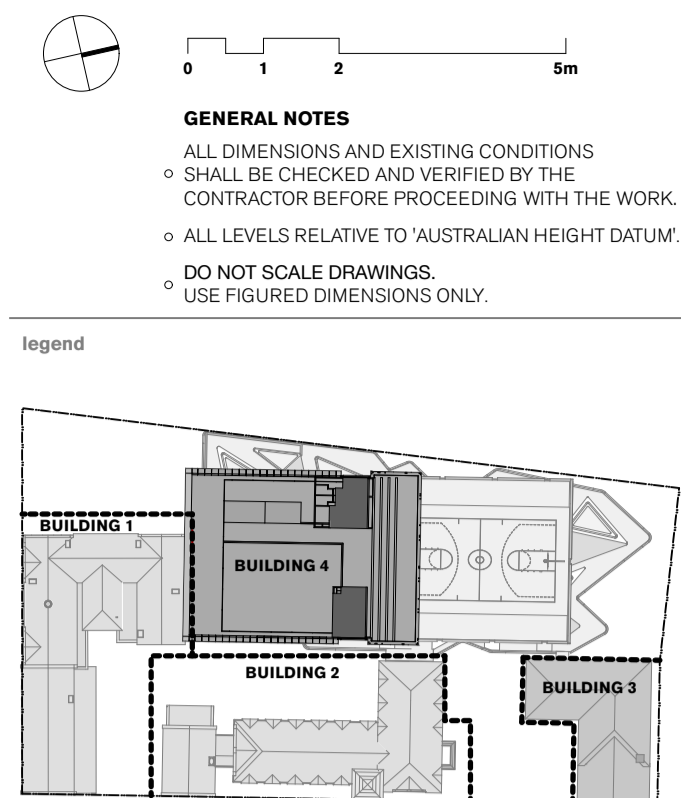


Notes:

1. These Drawings are to be printed and read in colour
2. Refer GA Plans for overall building layout
3. Font Type and size refer Details

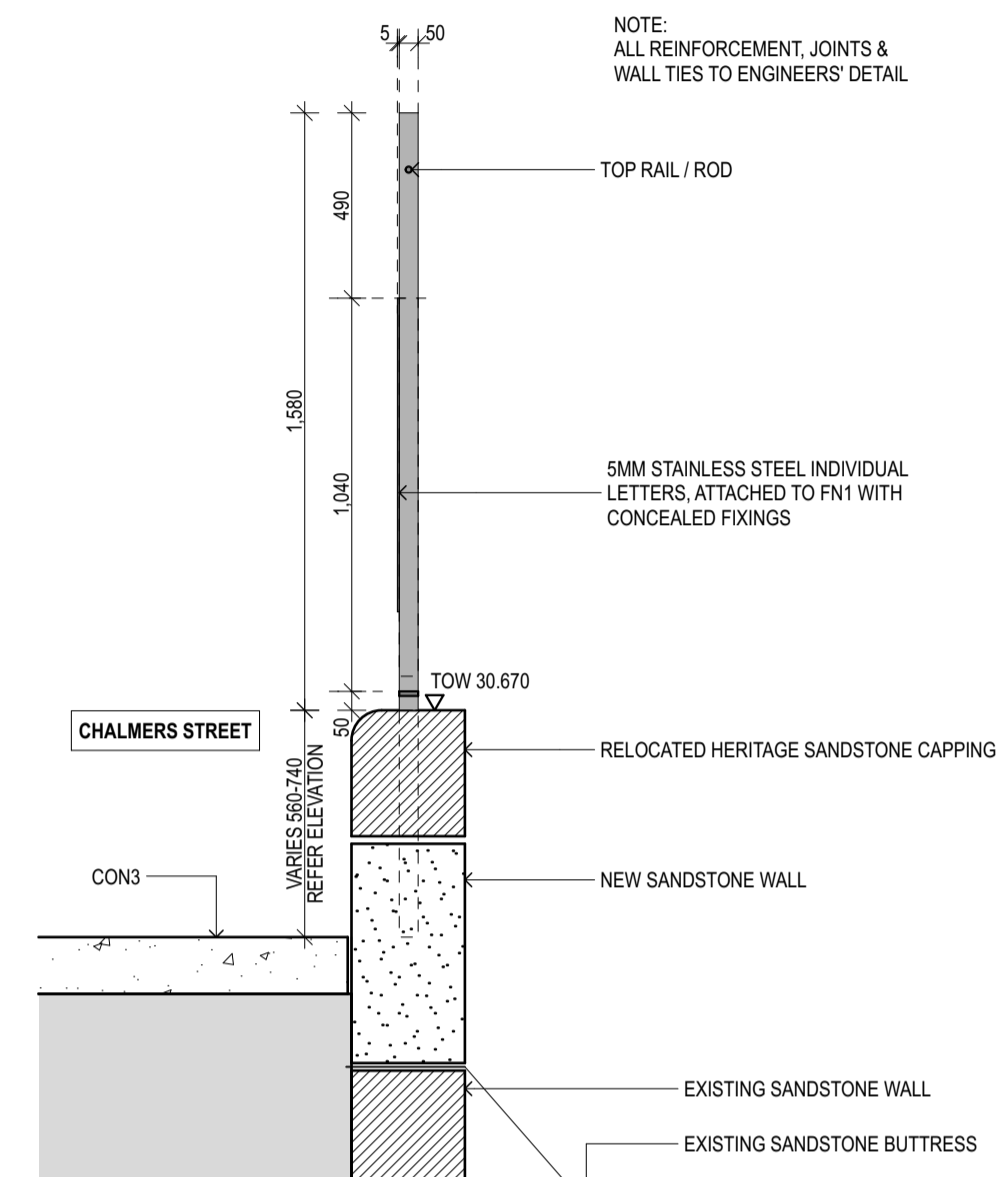

8 SECTION FN1
1:20

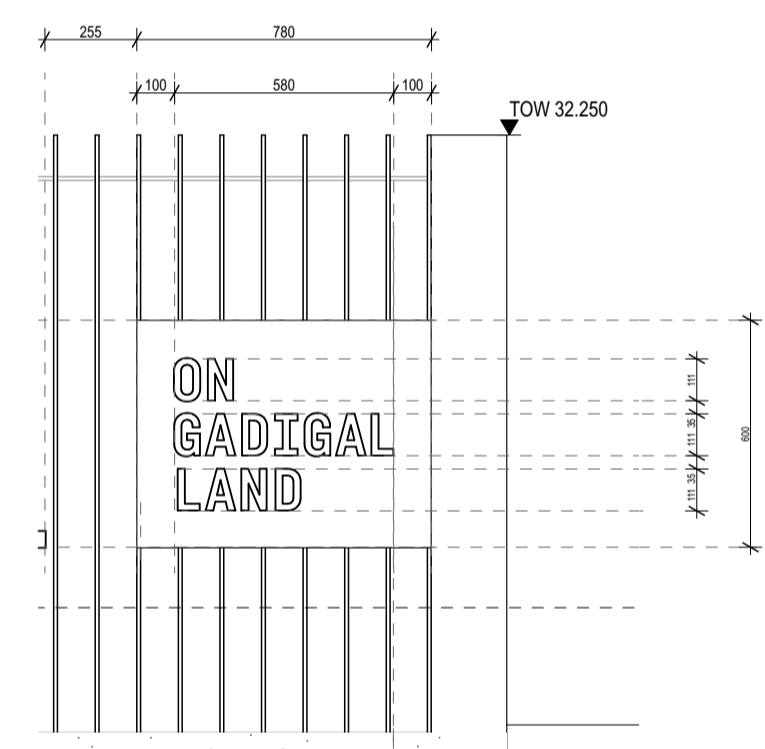

9 SECTION Gadigal Land Elevation
1:20

06	10/2/20	For Review		
05	13/12/19	For Review		
04	12/12/19	For Review		
03	7/11/19	For Construction		
02	6/11/19	For Review		
01	25/10/19	For Review		
rev	date	name	by	chk

fjrt studio architecture interiors landscape urban community
sydney melbourne uk
Level 5, 70 King Street t +61 2 9251 7077 w fjrtstudio.com

project
Inner Sydney High School
244 Cleveland Street
Surry Hills, Sydney NSW 2010

title

SIGNAGE ELEVATIONS

Main School Signage

scale	1:100 @ B1	first issued	16/10/2017
-------	------------	--------------	------------

ISHS A-685010 06