




1 PLAN Ground Floor  
1:100

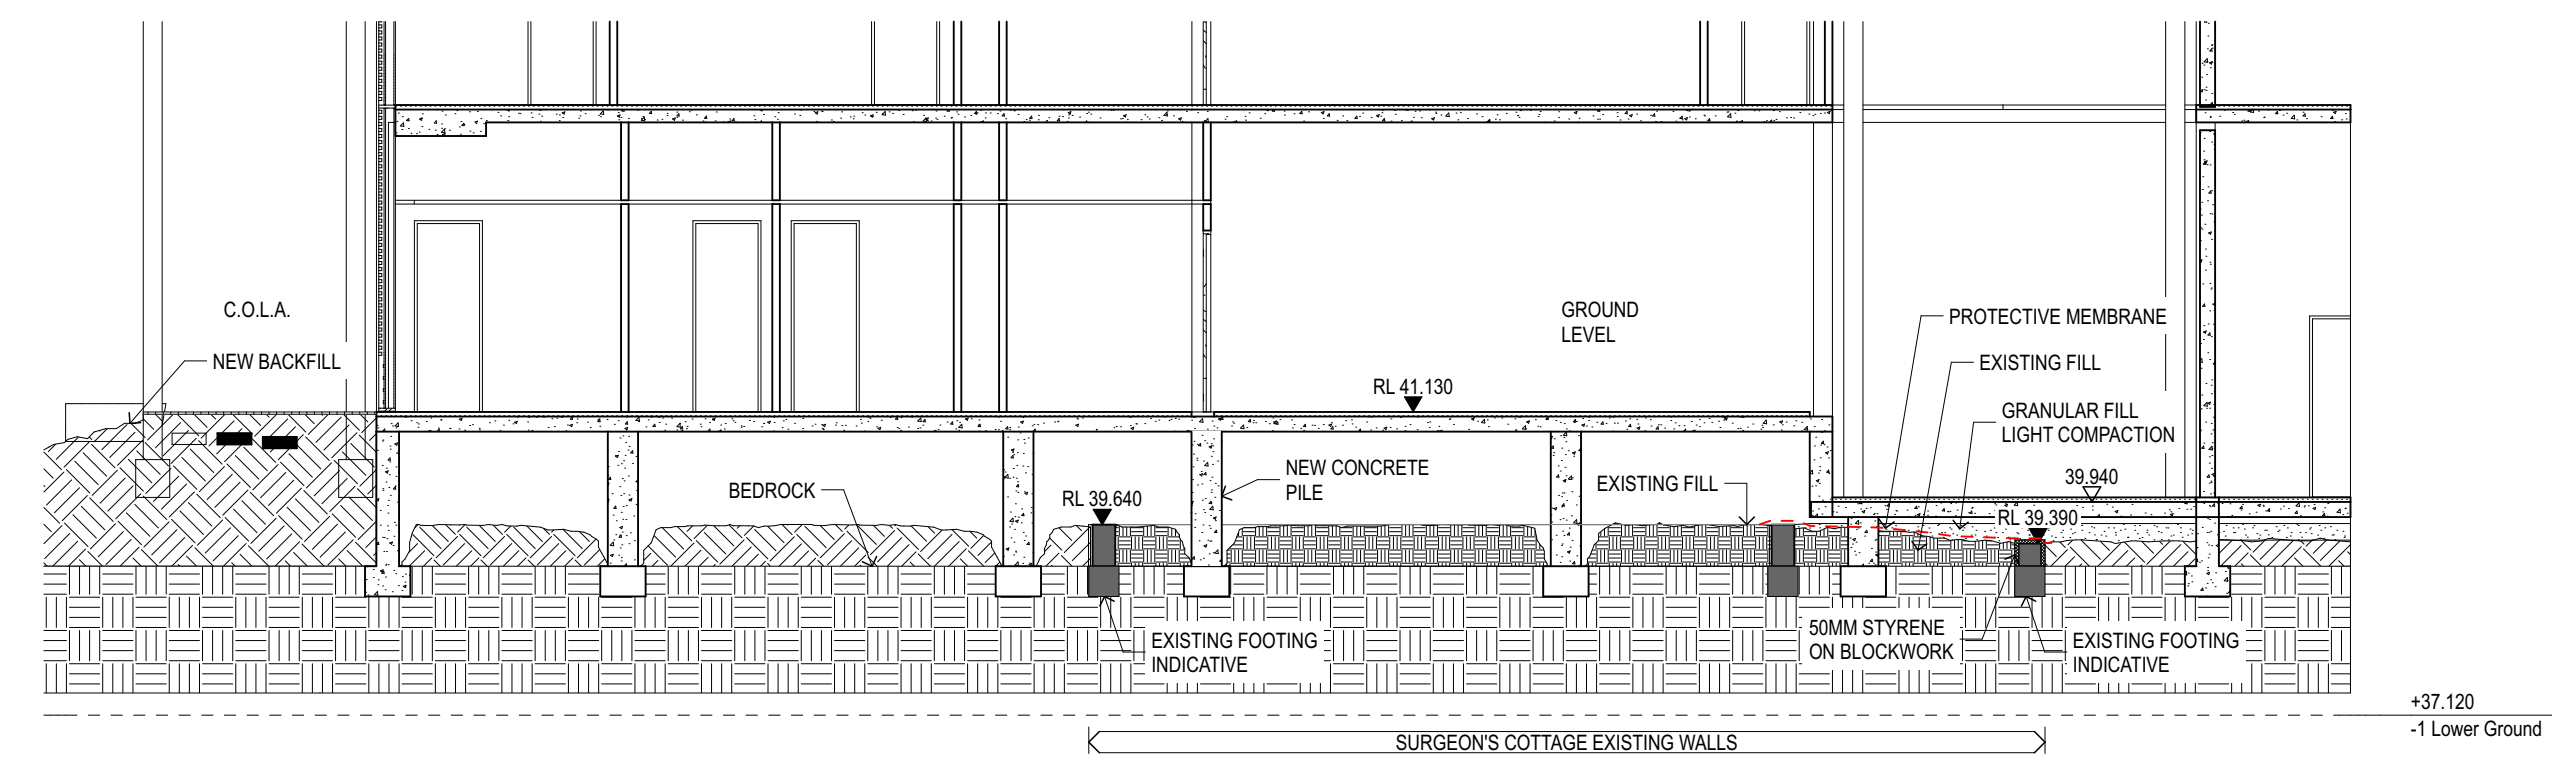


3 SECTION Section 1  
1:100

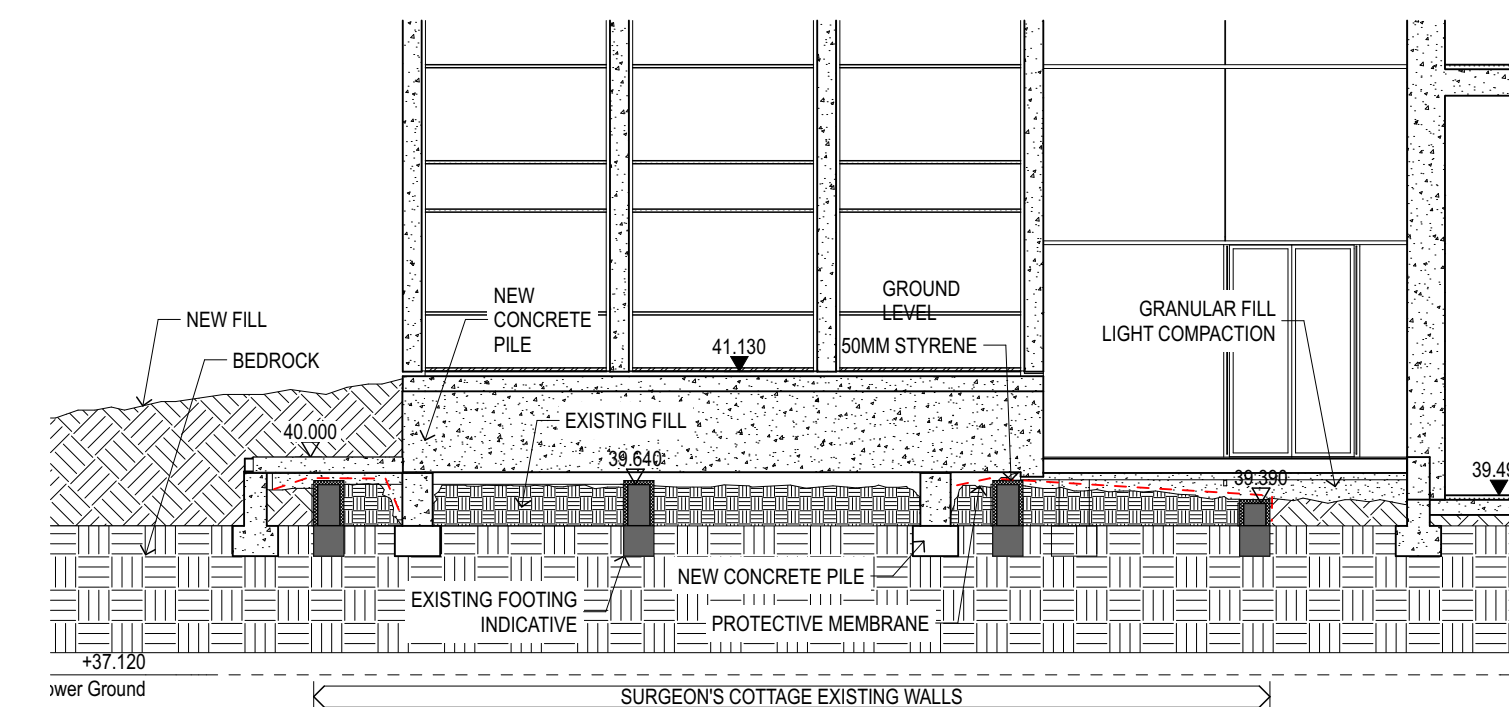


5 SECTION Section 3  
1:100

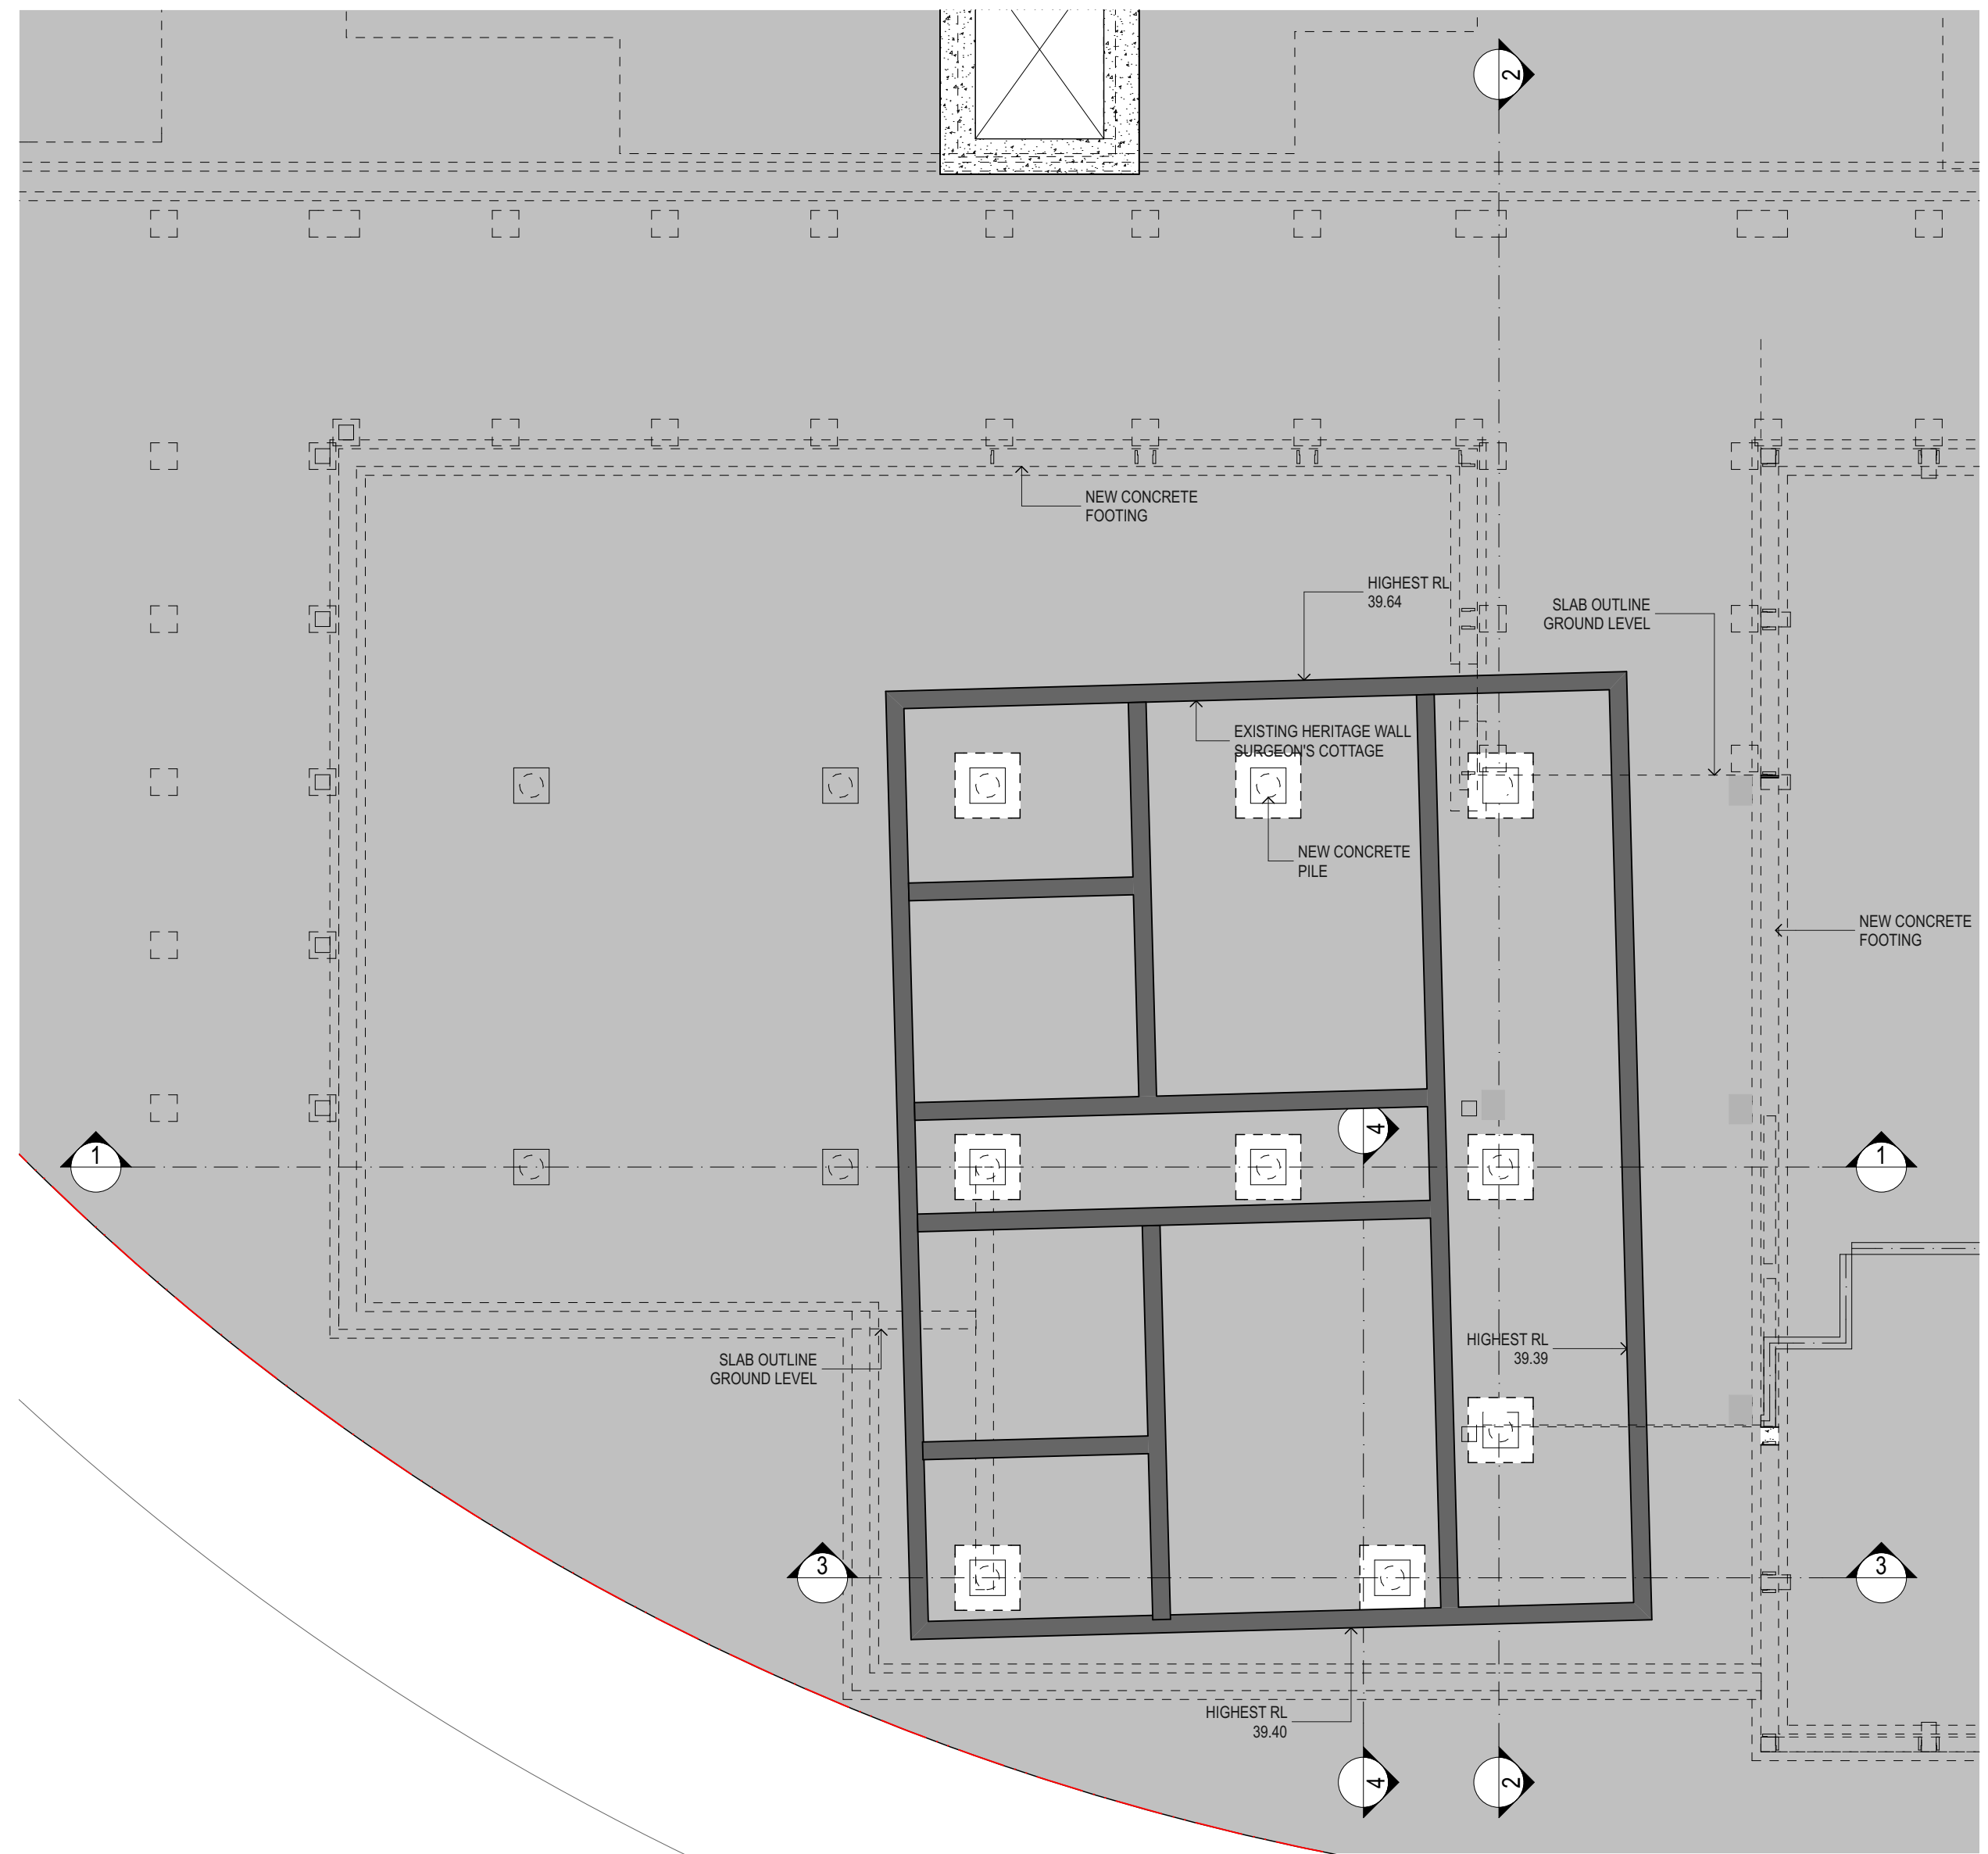

2 PLAN Lower Ground  
1:100

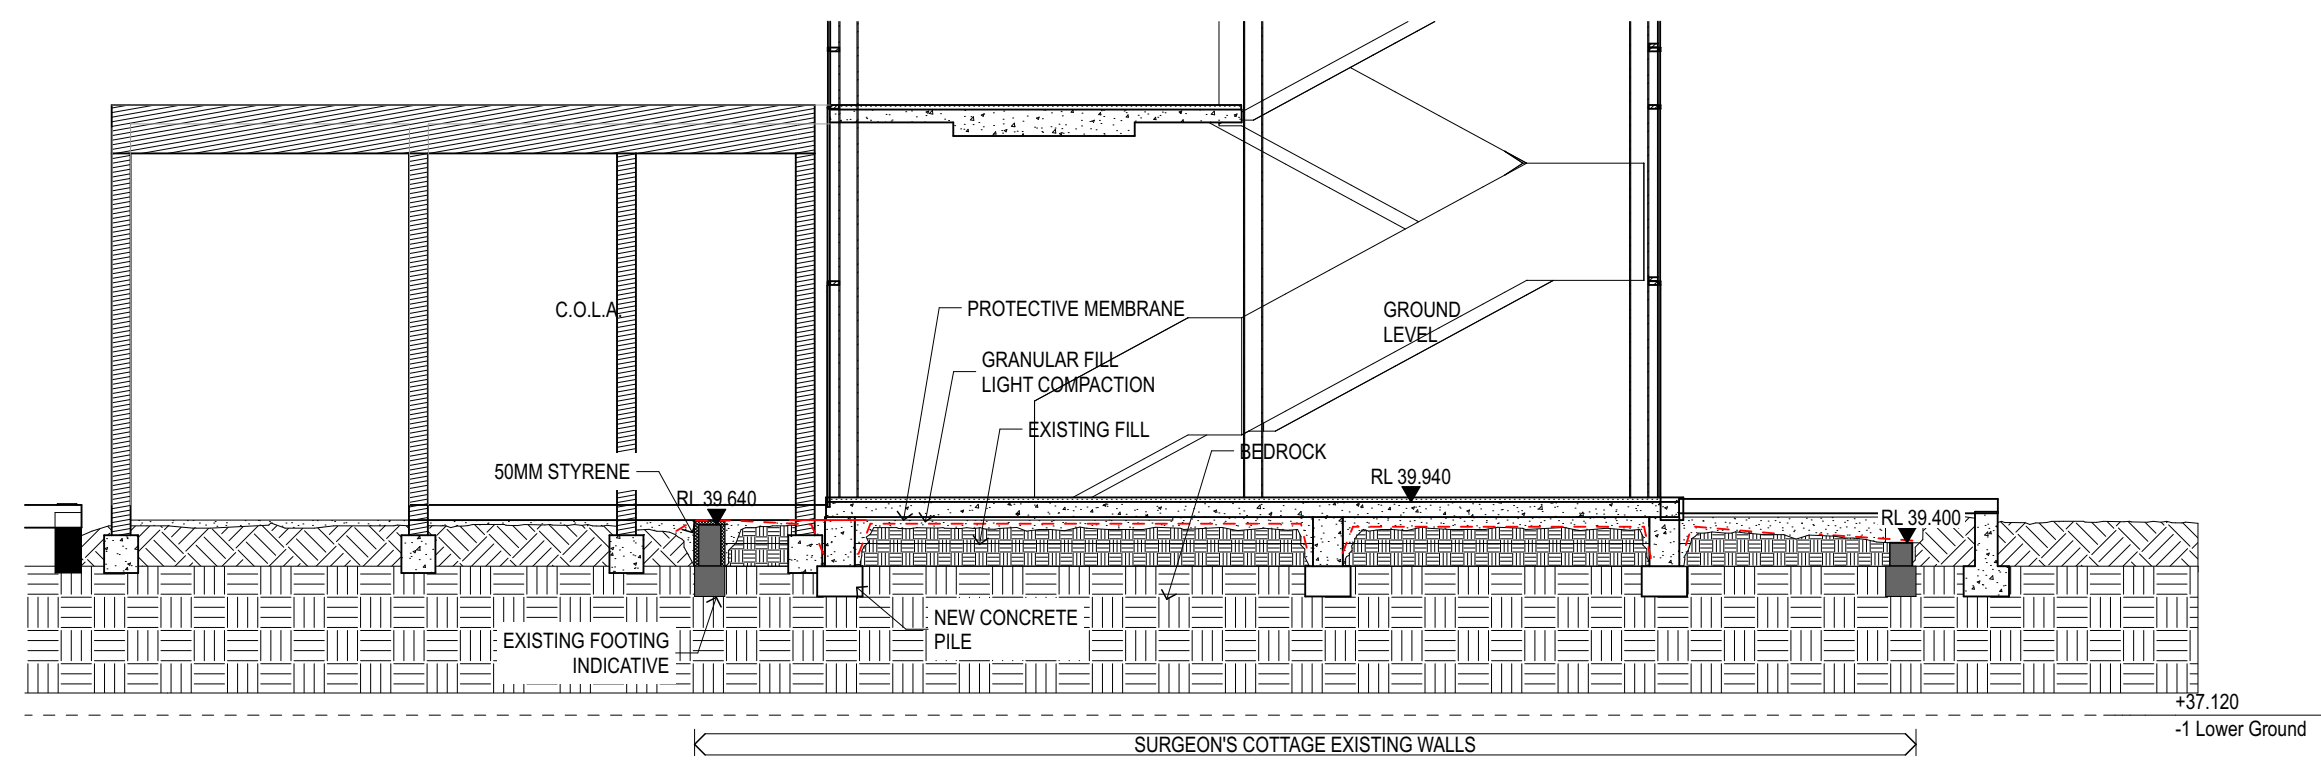

4 SECTION Section 2  
1:100

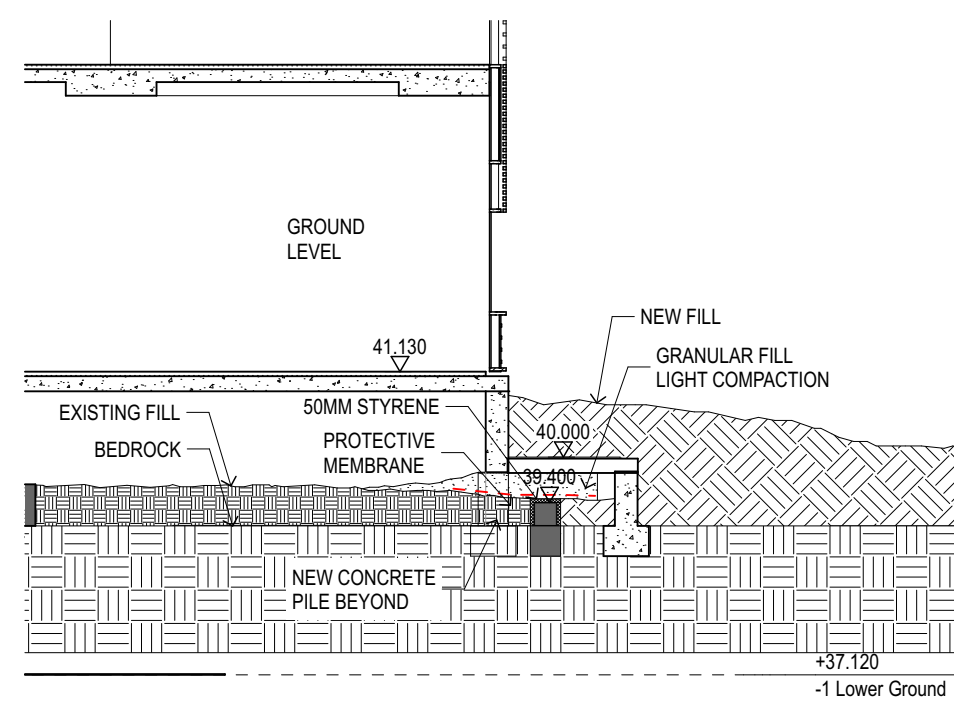

6 SECTION Section 4  
1:100

**GENERAL NOTES**

- ALL DIMENSIONS AND EXISTING CONDITIONS SHALL BE CHECKED AND VERIFIED BY THE CONTRACTOR BEFORE PROCEEDING WITH THE WORK.
- ALL LEVELS RELATIVE TO 'AUSTRALIAN HEIGHT DATUM'.
- DO NOT SCALE DRAWINGS.
- USE FIGURED DIMENSIONS ONLY.

REFER TO CURIO ARCHITECTURAL ANALYSIS REPORT FOR DETAILS OF EXISTING FABRIC.

STRUCTURAL DETAILS ARE SHOWN PROVISIONAL AND WILL BE SUBJECT TO REFINEMENT DURING DETAILED DESIGN.

