


DECEMBER 21ST
SUMMER SOLSTICE



- GENERAL NOTES**
- ALL DIMENSIONS AND EXISTING CONDITIONS SHALL BE CHECKED AND VERIFIED BY THE CONTRACTOR BEFORE PROCEEDING WITH THE WORK.
 - ALL LEVELS RELATIVE TO 'AUSTRALIAN HEIGHT DATUM'.
 - DO NOT SCALE DRAWINGS.
 - USE FIGURED DIMENSIONS ONLY.


legend

- EXISTING CONTEXT SHADOWS
- EXISTING BUILDINGS SHADOWS
- PROPOSED BUILDINGS SHADOWS

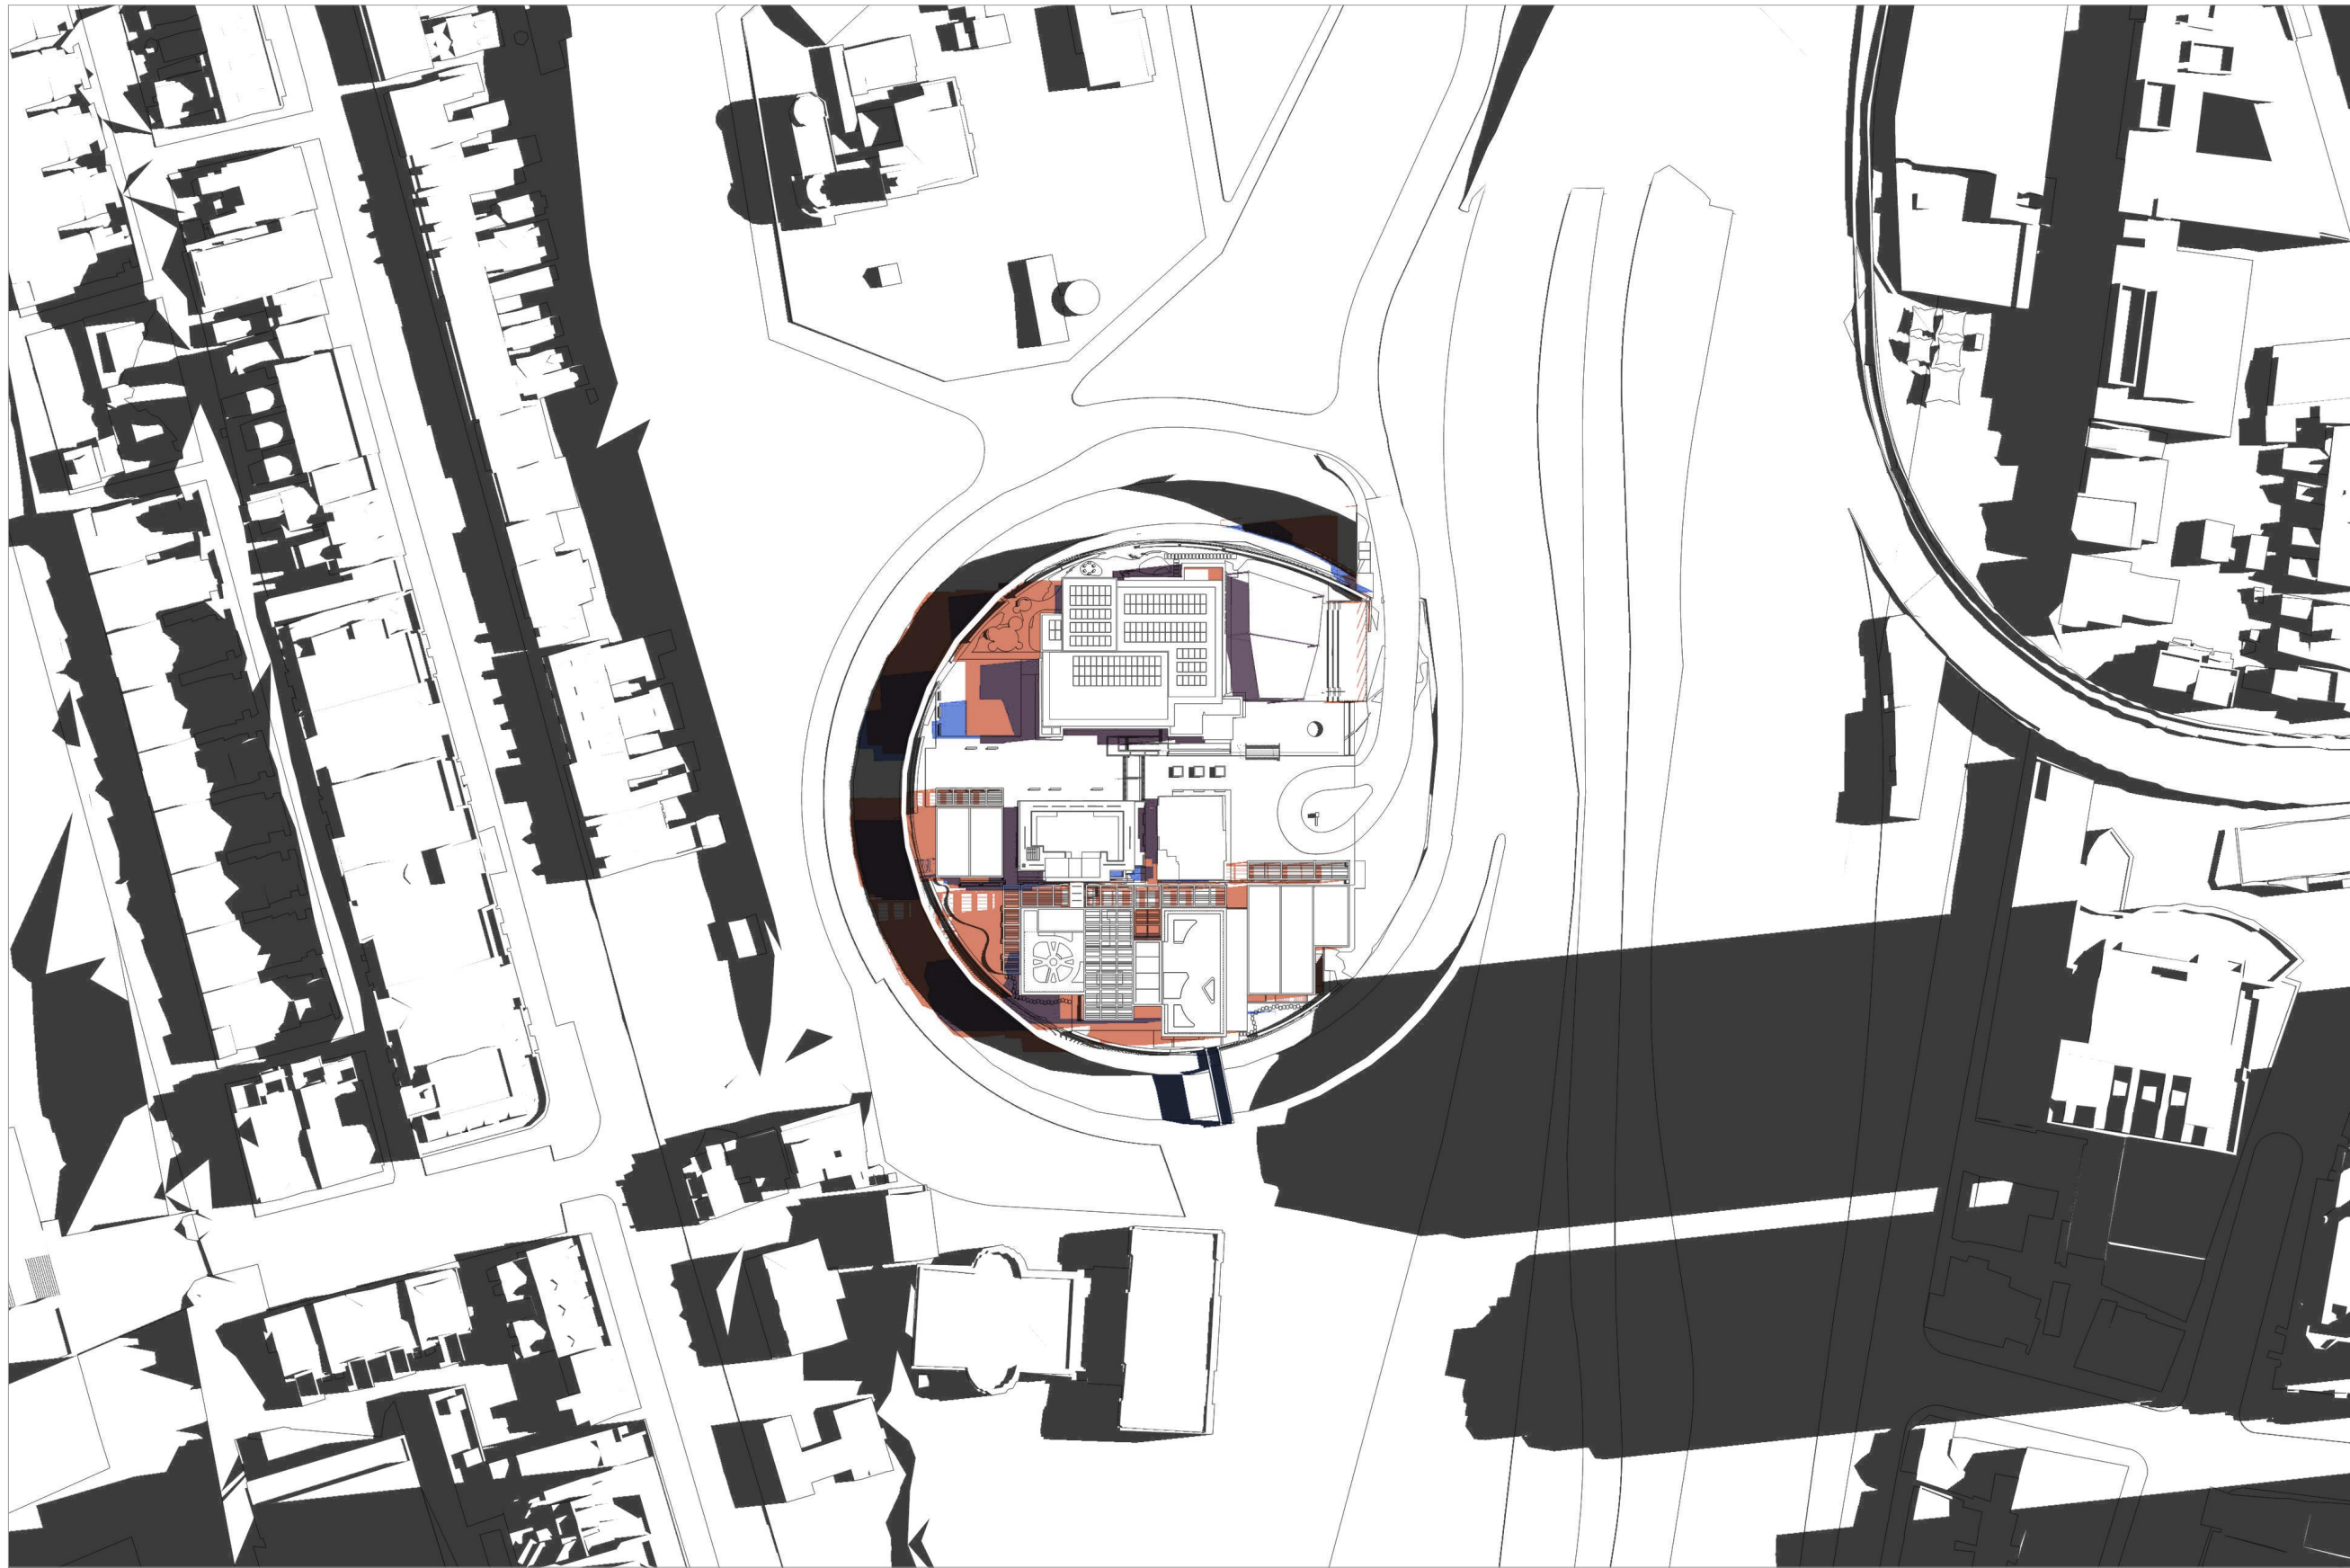


1 PLAN
NTS

9:00 AM

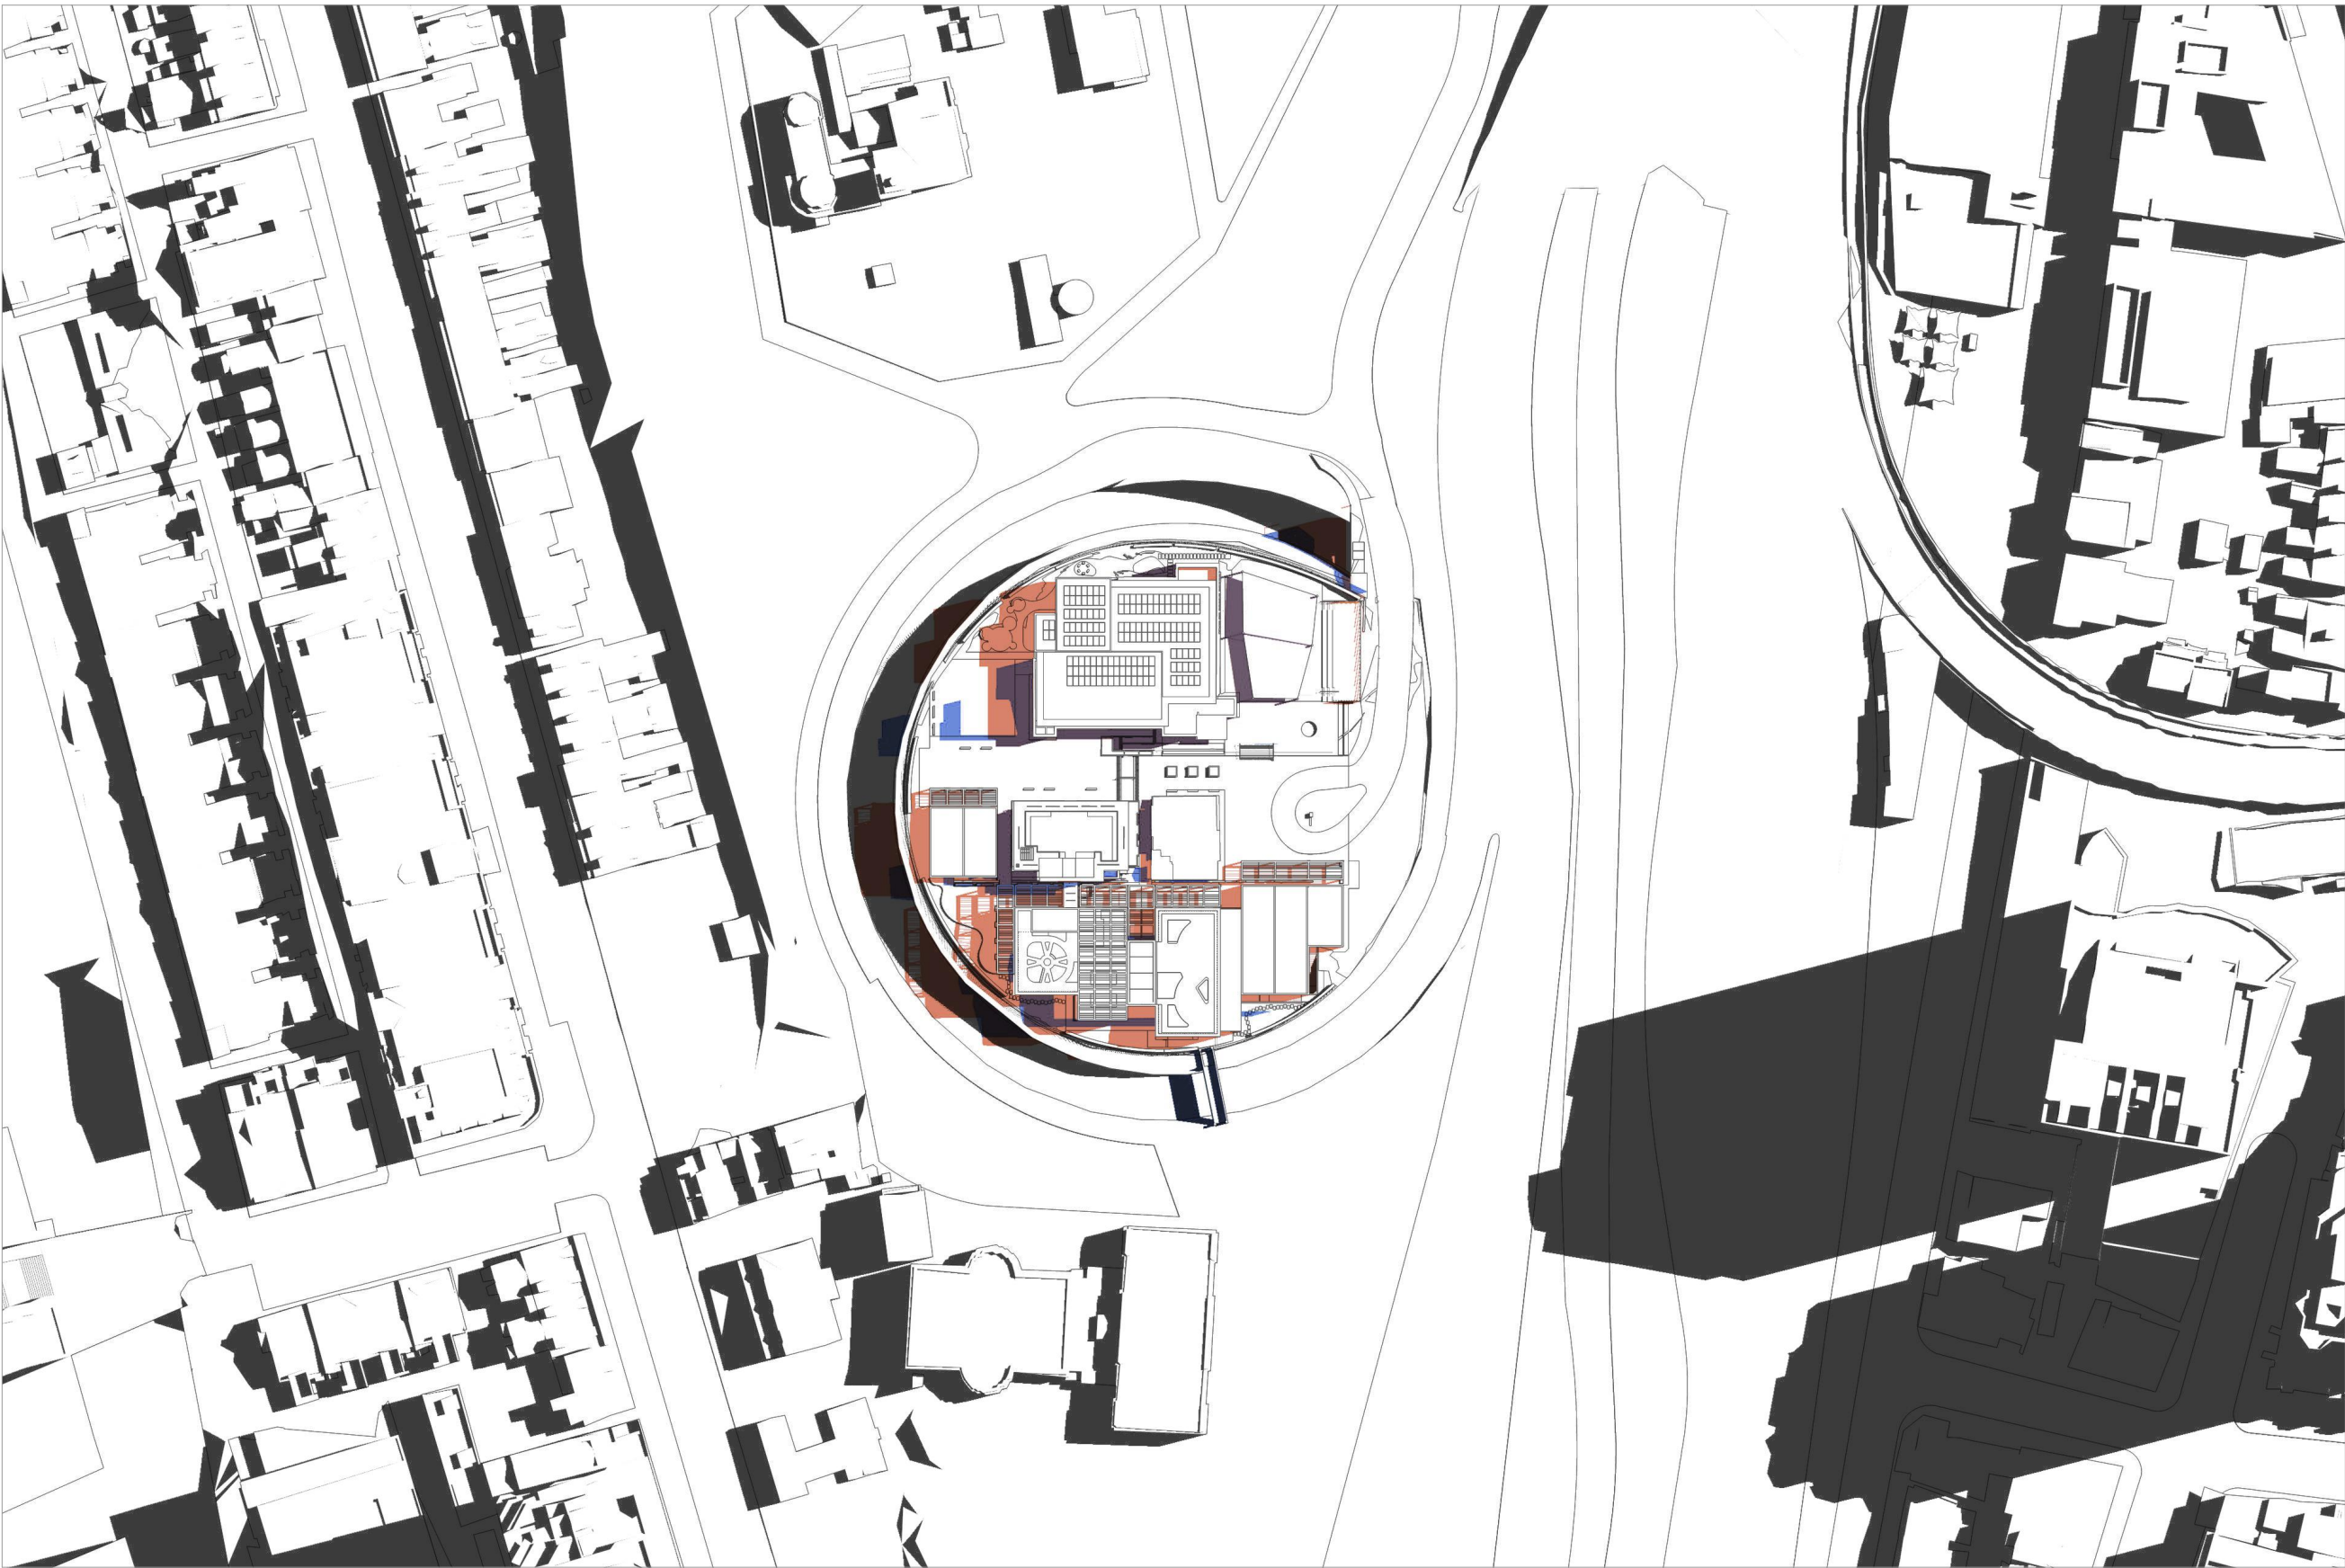


2 PLAN
NTS

10:00 AM

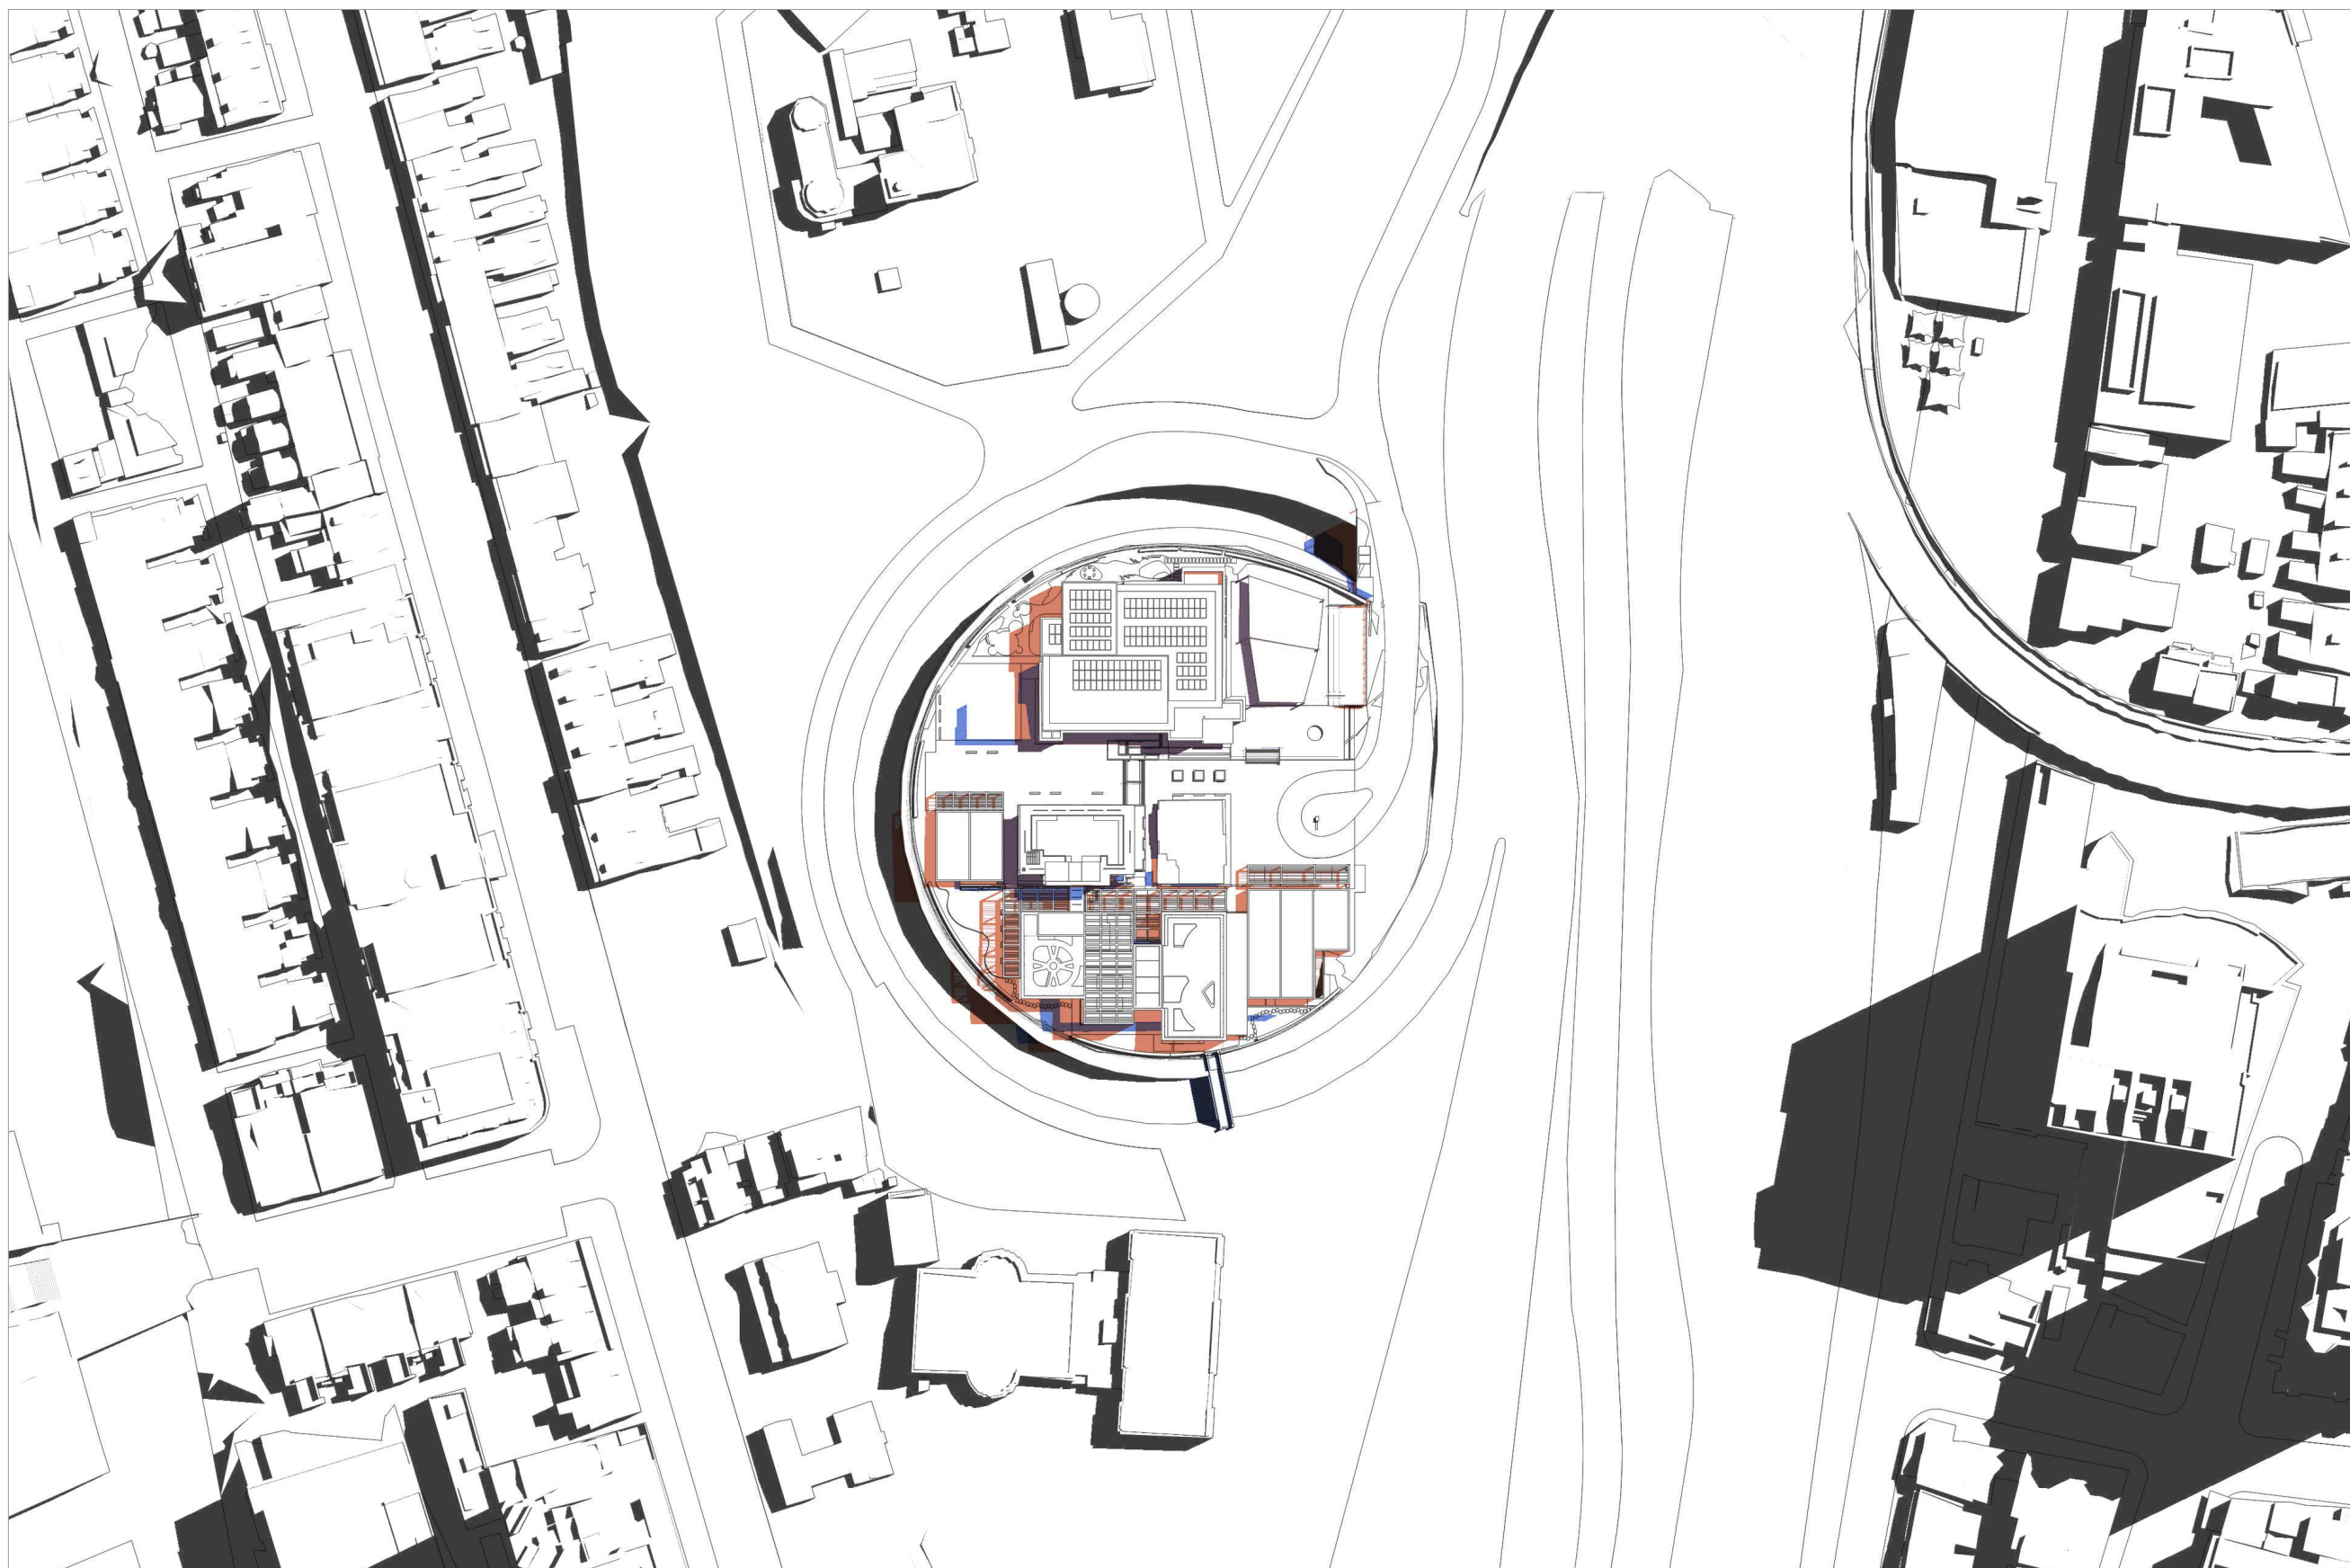

3 PLAN
NTS

11:00 AM

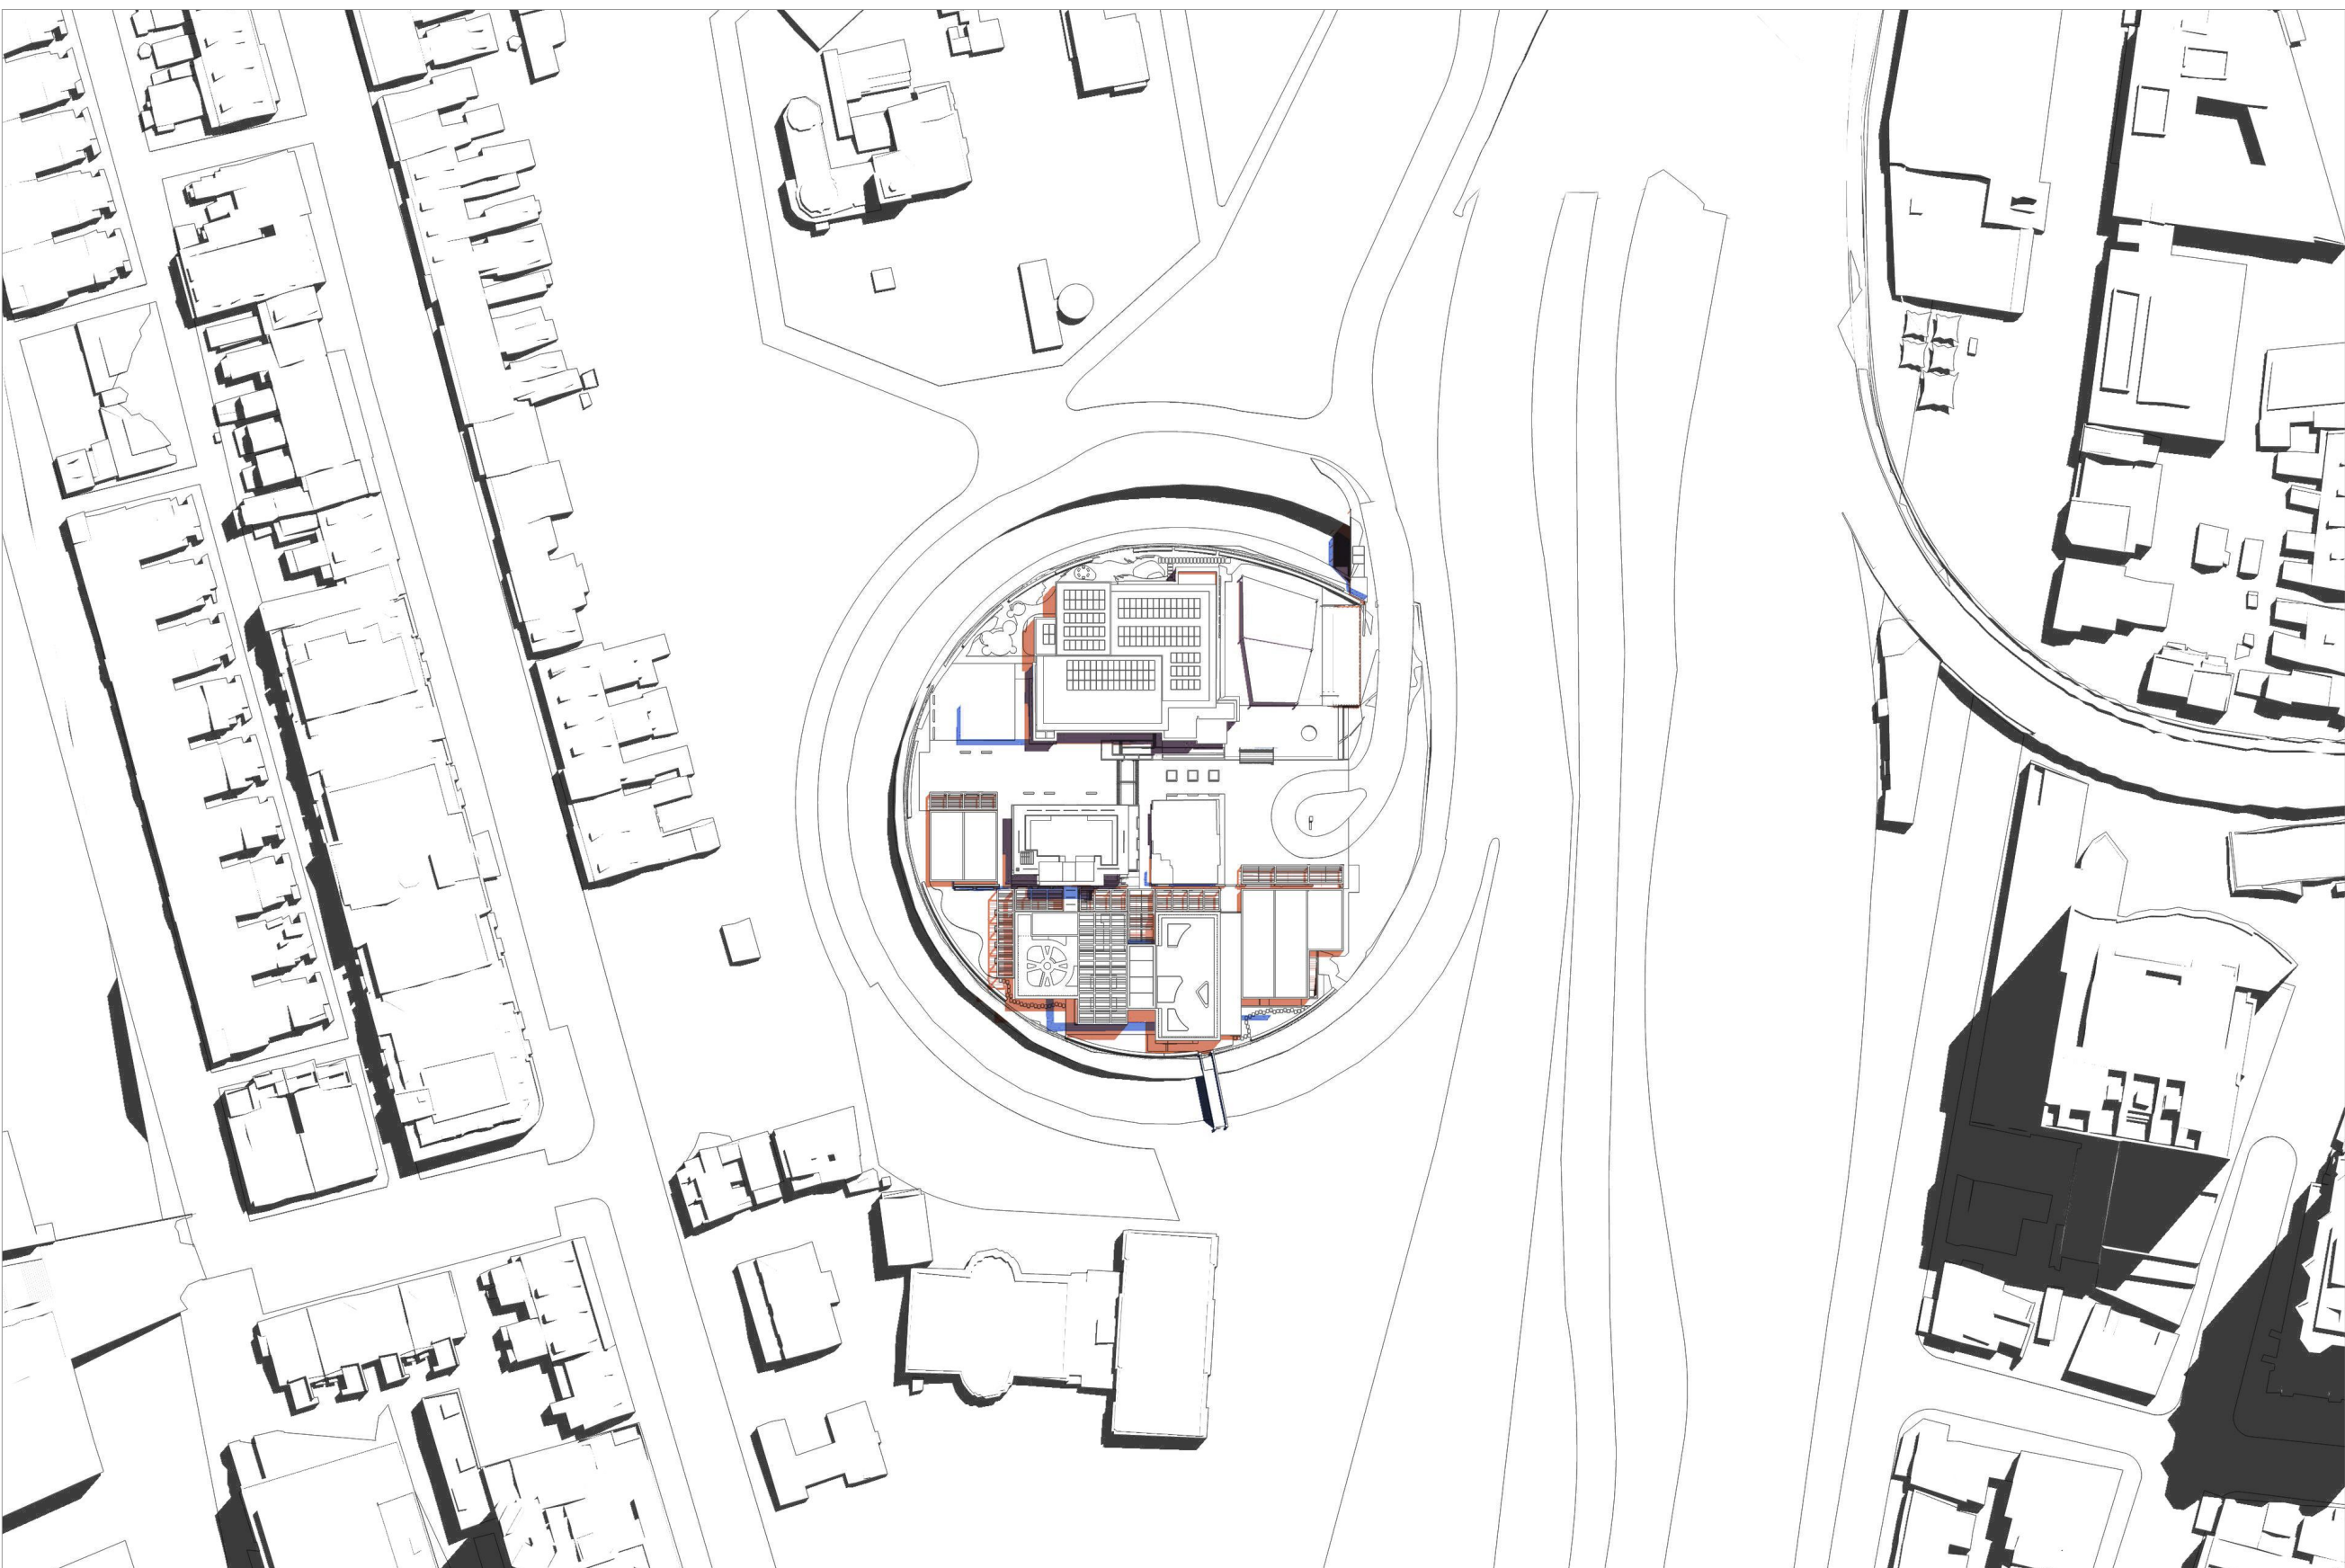

4 PLAN
NTS

12:00 PM

SSDA01	21/1/20	SSDA	AWY	DB
rev	date	name	by	chk

fjmt studio architecture interiors landscape urban community
sydney melbourne uk
Level 5, 70 King Street E +61 2 9251 7077 fjmtstudio.com



project
Fort Street Public School
Observatory Hill
Sydney NSW 2000

title
Shadow Studies
Shadow Diagrams - 21 Dec 9am-12pm

scale	Not to Scale	first issued	21/01/20
project code	sheet no.	revision	
FSS	DA-6003	SSDA01	

State Significance Development Application