



Filename: 19143CAD022-CONCEPT DESIGN-191203.dwg
By: Lalaine Mathan
Date: 3 December 2019

REV.	DESCRIPTION	DRAWN	CHECK	APP'D	DATE
A	ISSUE FOR DISCUSSION	LM	JN	KH	03/12/19



PROJECT	MORIAH COLLEGE	
TITLE	KEY MAP	

DWG No.		19143CAD022	
		FIGURE 1	
DATE STAMP			
3 DECEMBER 2019			
PROJECT No.		SCALE	REV.
19143		N.T.S.	A




Filename: 19143CAD022-CONCEPT DESIGN-191203.dwg Date: 3 December 2019 By: Lalaine Mathan

REV.	DESCRIPTION	DRAWN	CHECK	APP'D	DATE
A	ISSUE FOR DISCUSSION	LM	JN	KH	03/12/19



PROJECT	MORIAH COLLEGE
TITLE	CONCEPT DESIGN YORK ROAD-QUEENS PARK ROAD INTERSECTION UPGRADE

DWG No.	19143CAD022
FIGURE 2	
DATE STAMP	3 DECEMBER 2019
PROJECT No.	19143
SCALE	1:300 @A3
REV.	A

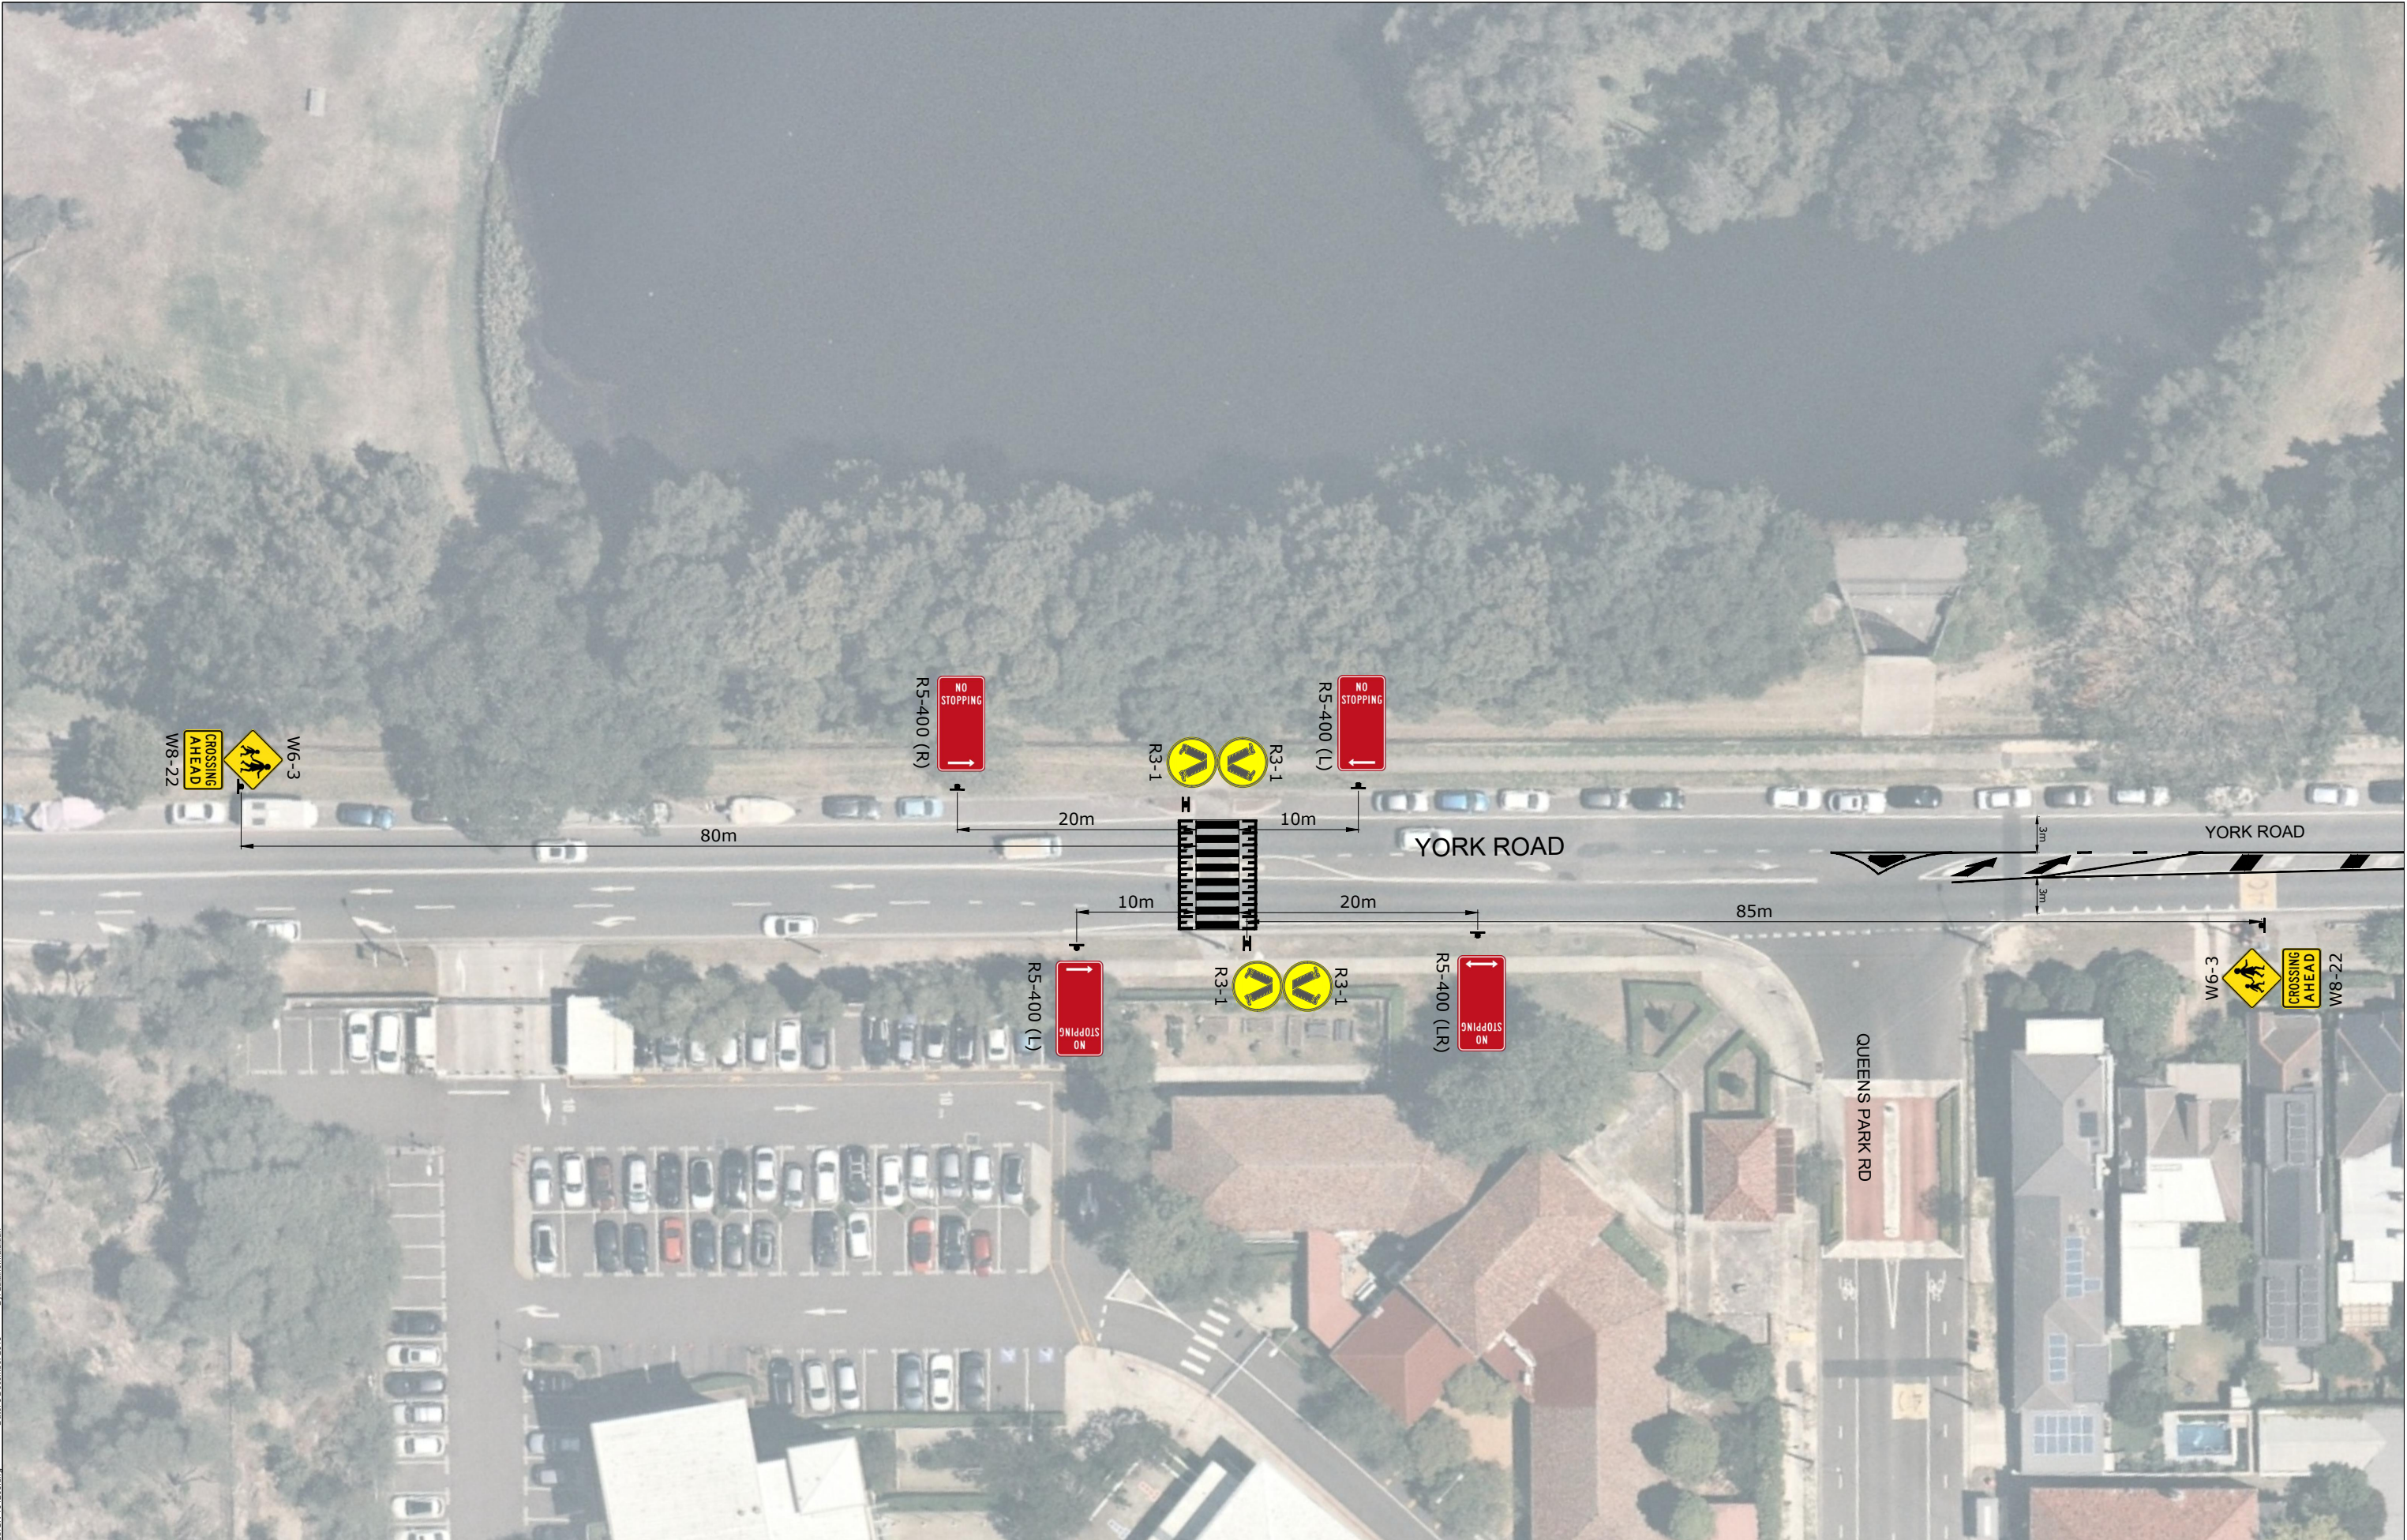

REV.	DESCRIPTION	DRAWN	CHECK	APP'D	DATE
A	ISSUE FOR DISCUSSION	LM	JN	KH	03/12/19



PROJECT	MORIAH COLLEGE
TITLE	CONCEPT DESIGN YORK ROAD PEDESTRIAN CROSSING (OPTION 1: ZEBRA CROSSING)

DWG No.	19143CAD022	REV.
	FIGURE 3	A
DATE STAMP	3 DECEMBER 2019	
PROJECT No.	SCALE	REV.
19143	1:500 @A3	A



REV.	DESCRIPTION	DRAWN	CHECK	APP'D	DATE
A	ISSUE FOR DISCUSSION	LM	JN	KH	03/12/19




PROJECT	MORIAH COLLEGE
TITLE	CONCEPT DESIGN YORK ROAD PEDESTRIAN CROSSING (OPTION 2: CHILDREN CROSSING)

DWG No.	19143CAD022	REV.
	FIGURE 4	A
DATE STAMP	3 DECEMBER 2019	
PROJECT No.	19143	SCALE
		1:500 @A3

NOTE: PARKING LAYOUT IS STILL
SUBJECT TO CHANGES

POTENTIAL EMERGENCY/LOADING
DOCK GATED ACCESS SUBJECT TO
COUNCIL APPROVAL

1.2m WIDE FOOTPATH

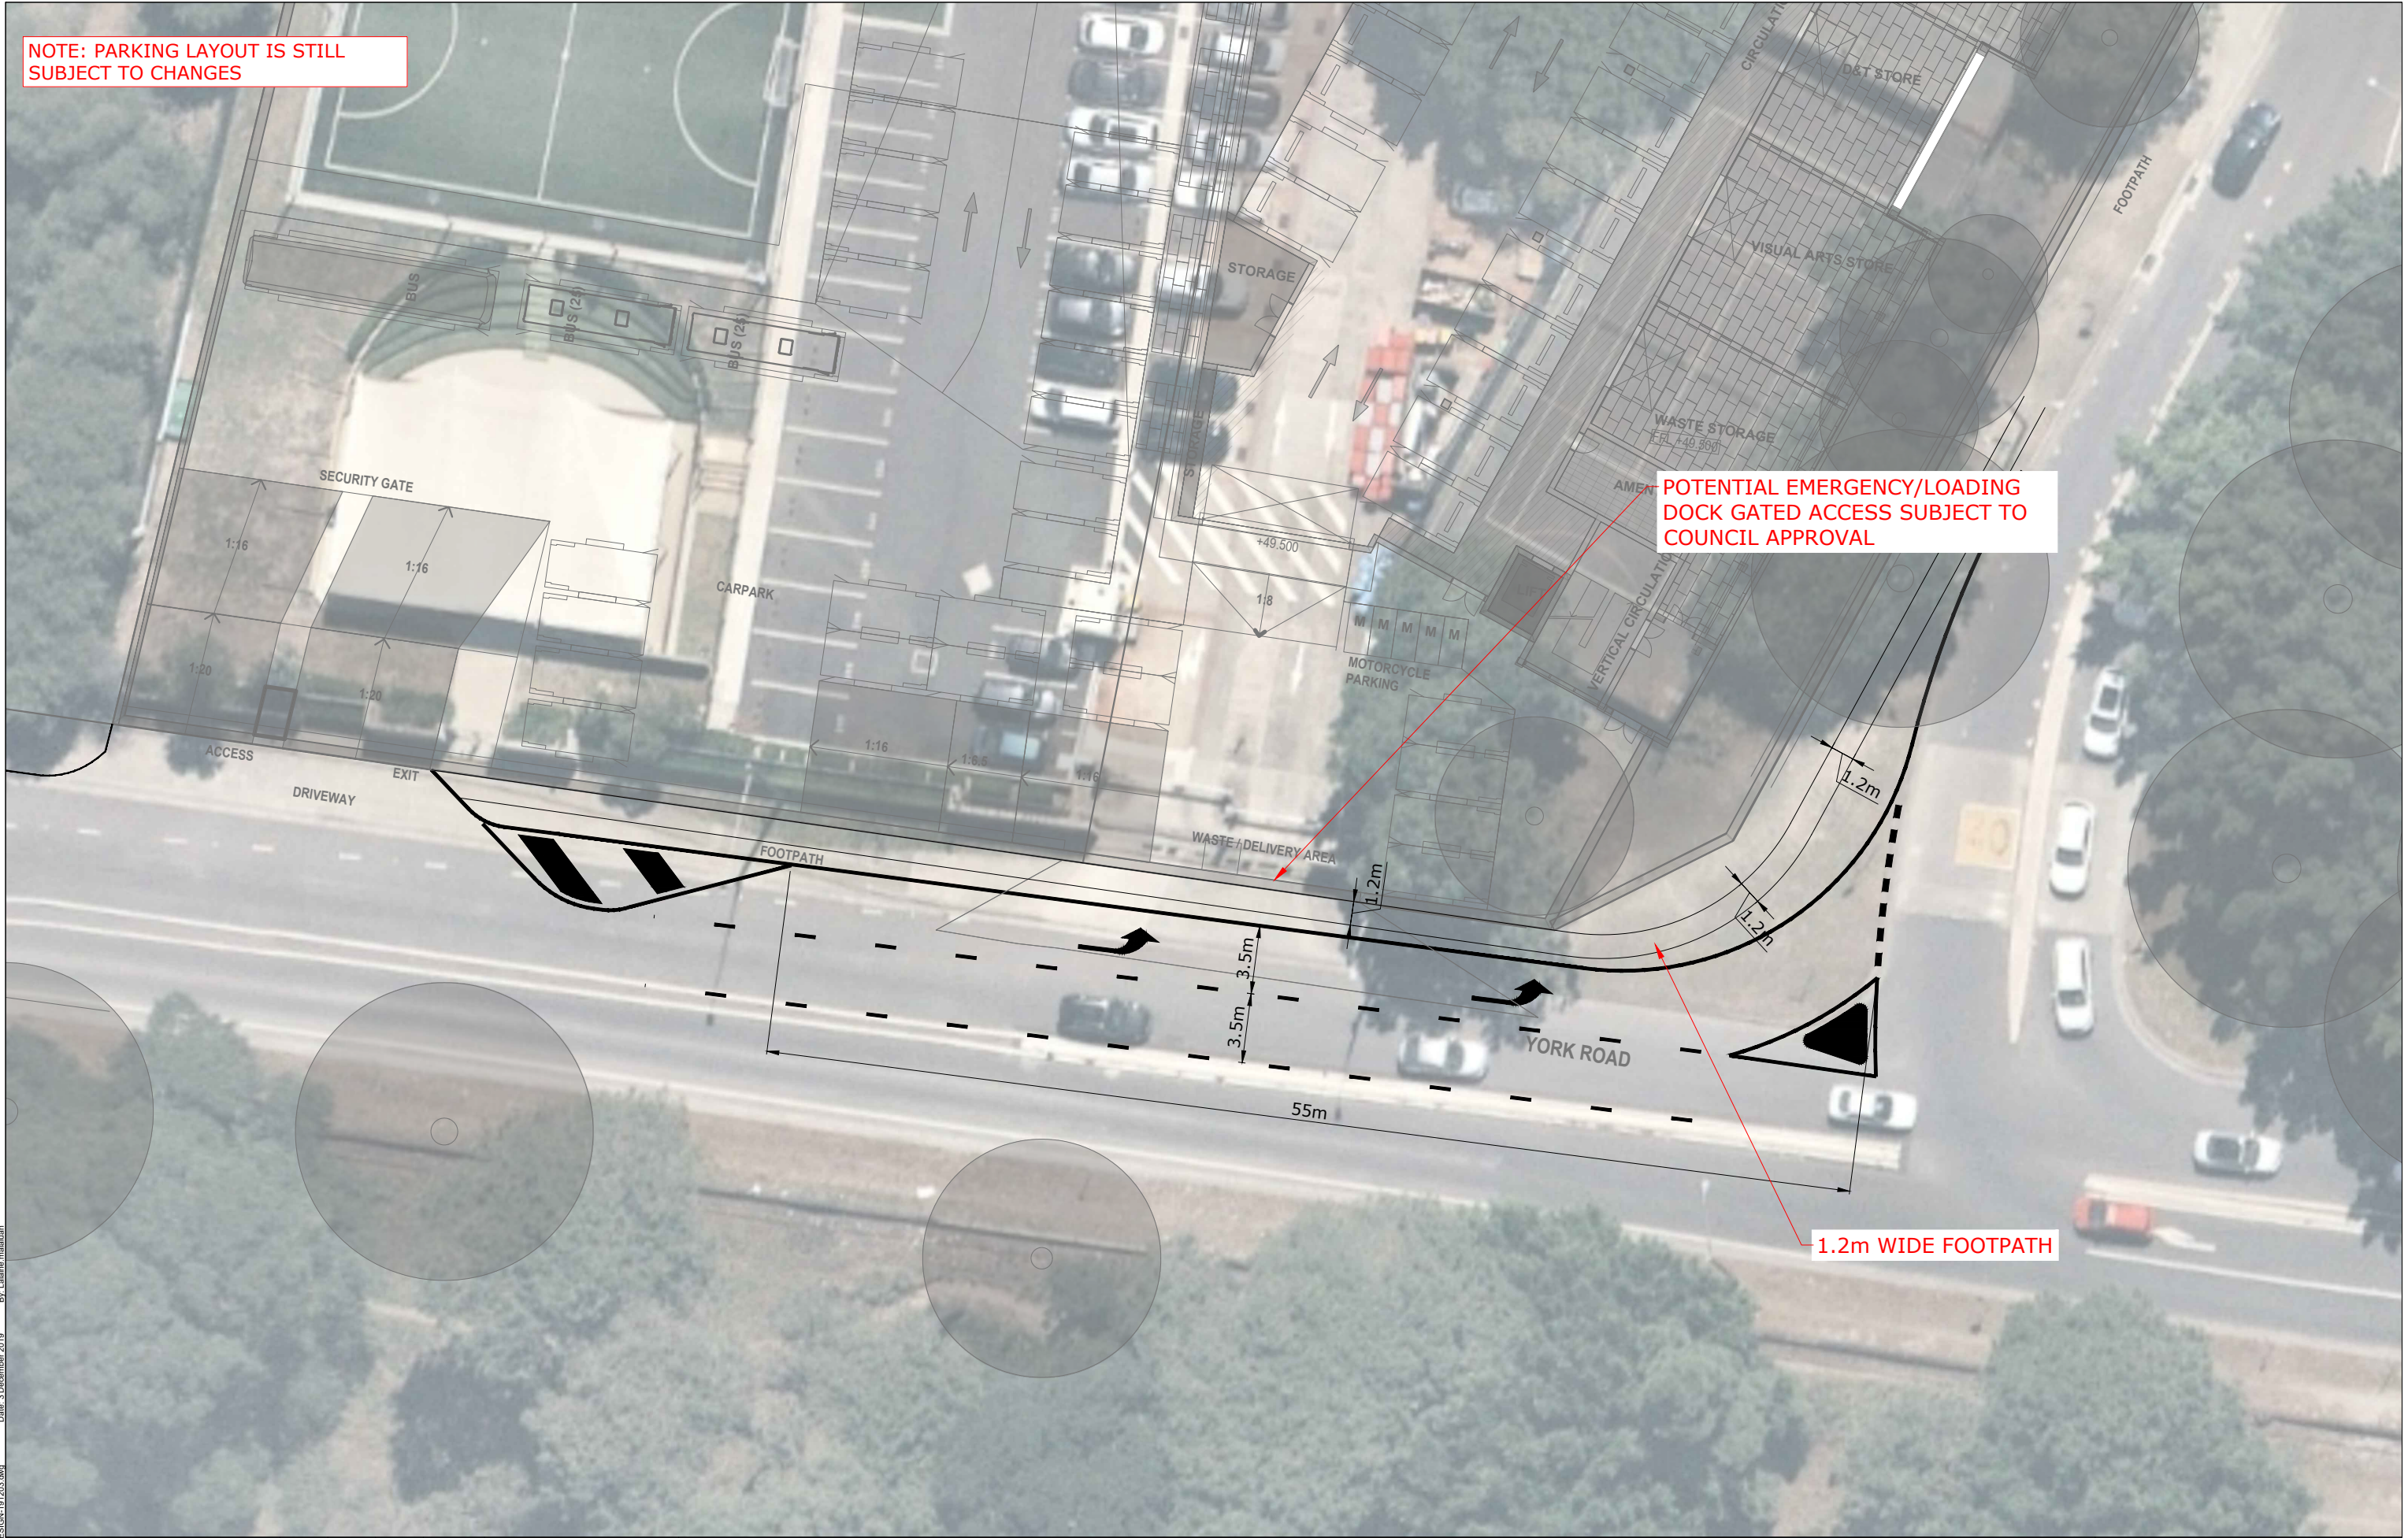

REV.	DESCRIPTION	DRAWN	CHECK	APP'D	DATE
A	ISSUE FOR DISCUSSION	LM	JN	KH	03/12/19



PROJECT	MORIAH COLLEGE
TITLE	CONCEPT DESIGN YORK ROAD-BARONGA AVENUE INTERSECTION UPGRADE

DWG No.	19143CAD022
FIGURE 5	
DATE STAMP	3 DECEMBER 2019
PROJECT No.	19143
SCALE	1:300 @A3
REV.	A