


GENERAL NOTES
1. THIS DRAWING IS COPYRIGHT AND IS THE PROPERTY OF TURF DESIGN STUDIO AND
2. MUST NOT BE USED WITHOUT PERMISSION
3. THIS DRAWING IS AN UNCONTROLLED COPY UNLESS STAMPED WITH STATUS
4. NOT A SHOP DRAWING
5. THE CONTRACTOR MUST REFER ANY DISCREPANCIES TO THE SUPERINTENDENTS REPRESENTATIVE BEFORE PROCEEDING WITH THE WORK
6. THE CONTRACTOR MUST NOT SCALE FROM THESE DRAWINGS. USE NOMINATED DIMENSIONS AND LEVELS
7. THIS DRAWING MUST BE READ IN CONJUNCTION WITH THE TOTAL CONTRACT PACKAGE INCLUDING DRAWINGS AND SPECIFICATIONS OF ALL CONSULTANTS
8. IF THE CONTRACTOR INTENDS TO UNDERTAKE ANY EXCAVATION WORK, IT IS THE CONTRACTOR'S RESPONSIBILITY TO CONTACT 1100 - DIAL BEFORE YOU DIG OR WWW.1100.COM.AU
SURVEY INFORMATION
9. TURF DESIGN STUDIO DO NOT WARRANT THE ACCURACY OF SURVEY INFORMATION.

LEGEND

Seating with Backrest (50% of the total length)

Lighting (TBC)

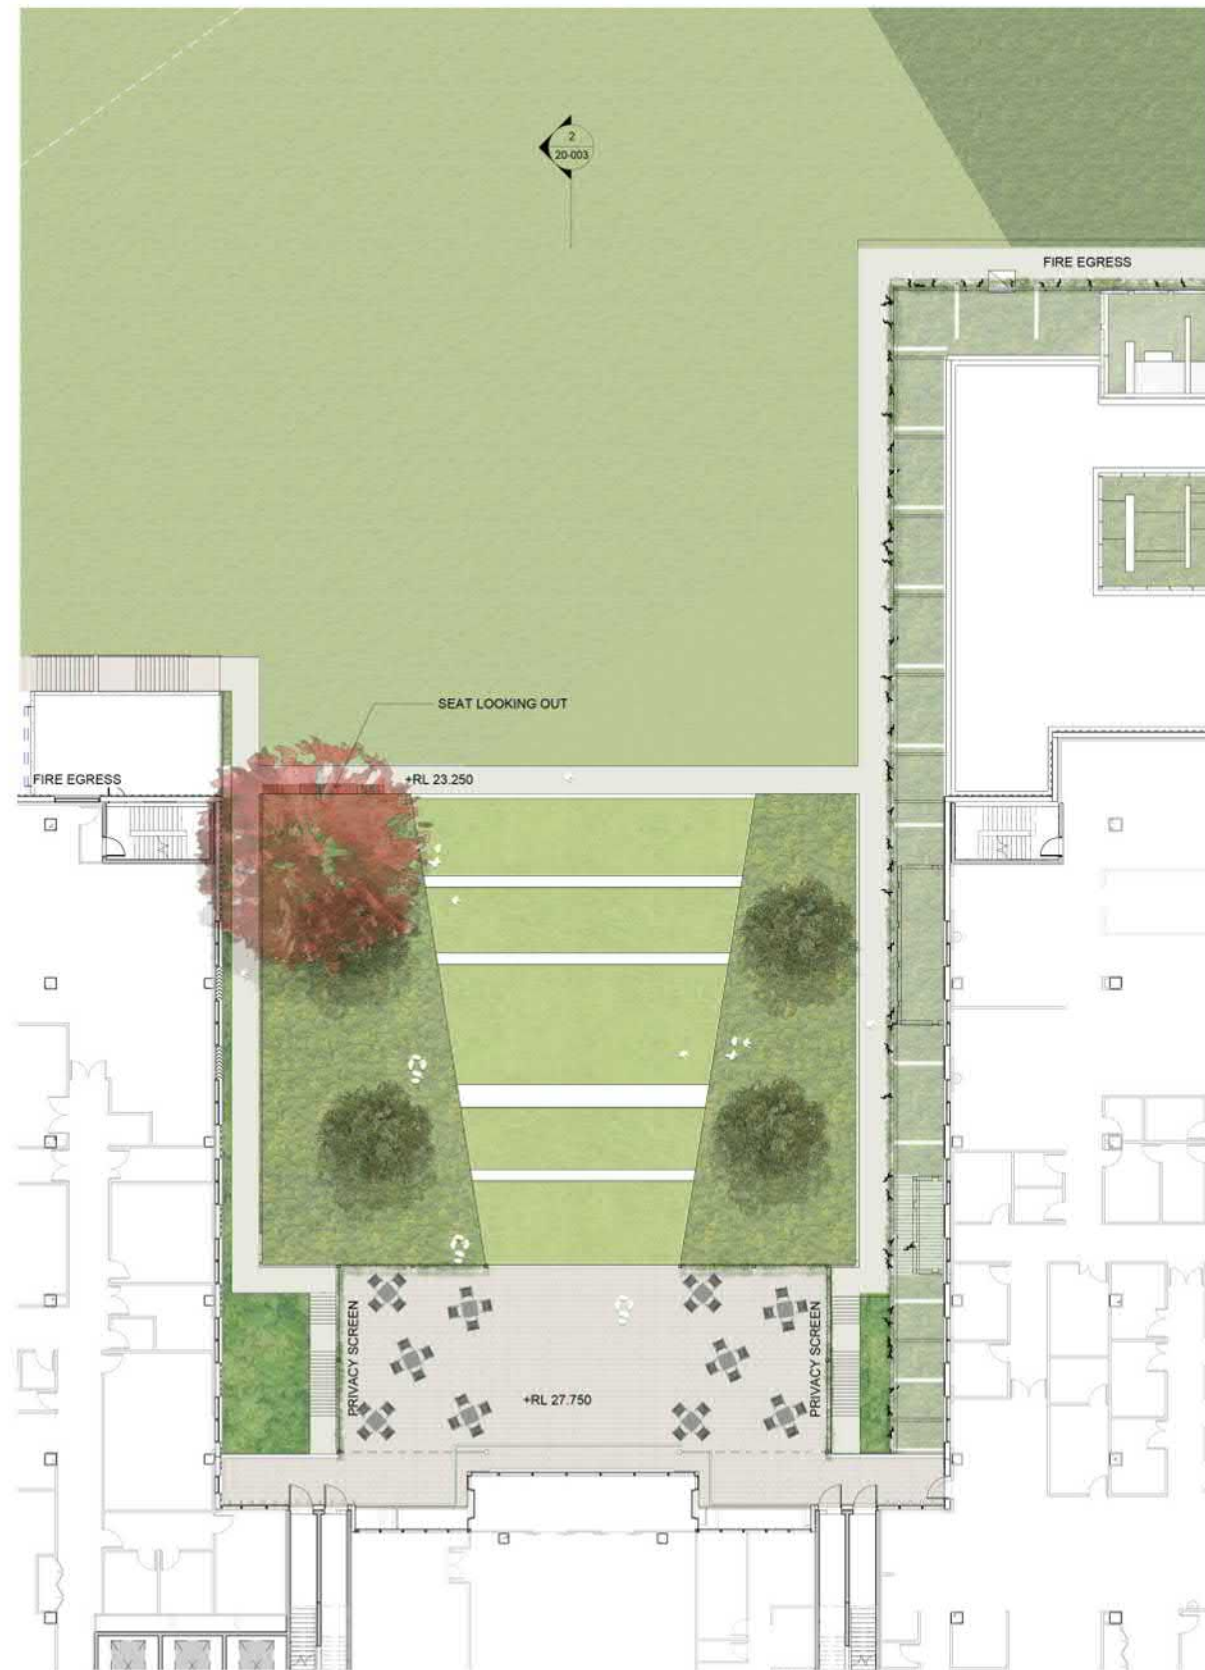

2 Northern Terrace
1 : 200@A1

1 Northern Terrace Detail Plan
1 : 200@A1

7	23.09.2019	SSD2	AR	MH
6	28.08.2019	FOR INFORMATION	AR	MC
5	16.08.2019	FOR INFORMATION	AR	MC
4	09.08.2019	FOR INFORMATION	AR	MC
3	02.08.2019	FOR INFORMATION	AR	MC
2	06.07.2019	FOR INFORMATION	HH	MC
1	19.06.2019	70% SCHEMATIC DESIGN	AR	MC

Rev	Date	Description	Drawn	Checked
-----	------	-------------	-------	---------



Turf Design Studio: P.O. Box 419 Cronulla NSW 2230, 96 Kingsway, Cronulla 2230
Phone: (+61 2) 9527 3380, Fax: (+61 2) 9527 2307
Email: sydney@turfdesign.com



Project
TWEED VALLEY HOSPITAL DEVELOPMENT

Drawing Title
Landscape Plans & Sections - Northern Terrace

Drawing Status
SSD2

Scale	As indicated @A1	Plot Date
-------	------------------	-----------

Project No.	Drawing No.	Revision
1719	LS-DWG -20-003	7




NOT FOR CONSTRUCTION

C:\Users\turf\Documents\TWH_LANDSCAPE_L18_A4.dwg 001.rvt



1 Eastern Entry & Green Spine Detail Plan
1 : 250@A1

LEGEND

-  Seating with Backrest (50% of the total length)
-  Lighting (TBC)
-  Pause Points



2 East Green Spine Section
1 : 100@A1

- GENERAL NOTES
1. THIS DRAWING IS COPYRIGHT AND IS THE PROPERTY OF TURF DESIGN STUDIO AND MUST NOT BE USED WITHOUT PERMISSION.
 2. THE CONTRACTOR MUST VERIFY ALL DIMENSIONS AND LEVELS ON SITE AS THIS IS NOT A SHOP DRAWING.
 3. THE CONTRACTOR MUST REFER ANY DISCREPANCIES TO THE SUPERINTENDENTS REPRESENTATIVE BEFORE PROCEEDING WITH THE WORK.
 4. THE CONTRACTOR MUST NOT SCALE FROM THESE DRAWINGS. USE NOMINATED DIMENSIONS AND LEVELS.
 5. THIS DRAWING MUST BE READ IN CONJUNCTION WITH THE TOTAL CONTRACT PACKAGE INCLUDING DRAWINGS AND SPECIFICATIONS OF ALL CONSULTANTS.
 6. IF THE CONTRACTOR INTENDS TO UNDERTAKE ANY EXCAVATION WORK, IT IS THE CONTRACTOR'S RESPONSIBILITY TO CONTACT 1300 DIAL BEFORE YOU DIG OR WWW.1300.COM.AU.
- SURVEY INFORMATION
8. TURF DESIGN STUDIO DO NOT WARRANT THE ACCURACY OF SURVEY INFORMATION.

7	28.09.2019	SSD2	AR	MH
6	28.08.2019	FOR INFORMATION	AR	MC
5	16.08.2019	FOR INFORMATION	AR	MC
4	09.08.2019	FOR INFORMATION	AR	MC
3	02.08.2019	FOR INFORMATION	AR	MC
2	08.07.2019	FOR INFORMATION	HH	MC
1	19.06.2019	70% SCHEMATIC DESIGN	AR	MC

Rev	Date	Description	Drawn	Checked
-----	------	-------------	-------	---------



Turf Design Studio: P.O. Box 419 Cronulla NSW 2230, 95 Kingsway, Cronulla 2230
Phone: (+61 2) 9527 3380, Fax: (+61 2) 9527 2207
Email: sydney@turfdesign.com



Project TWEED VALLEY HOSPITAL DEVELOPMENT

Drawing Title:
**Landscape Plans & Sections -
Eastern Entry & Green Spine**


Drawing Status:
SSD2

Scale: As indicated @A1 Plot Date:

Project No. Drawing No. Revision

1719 LS-DWG -20-004 7

NOT FOR CONSTRUCTION

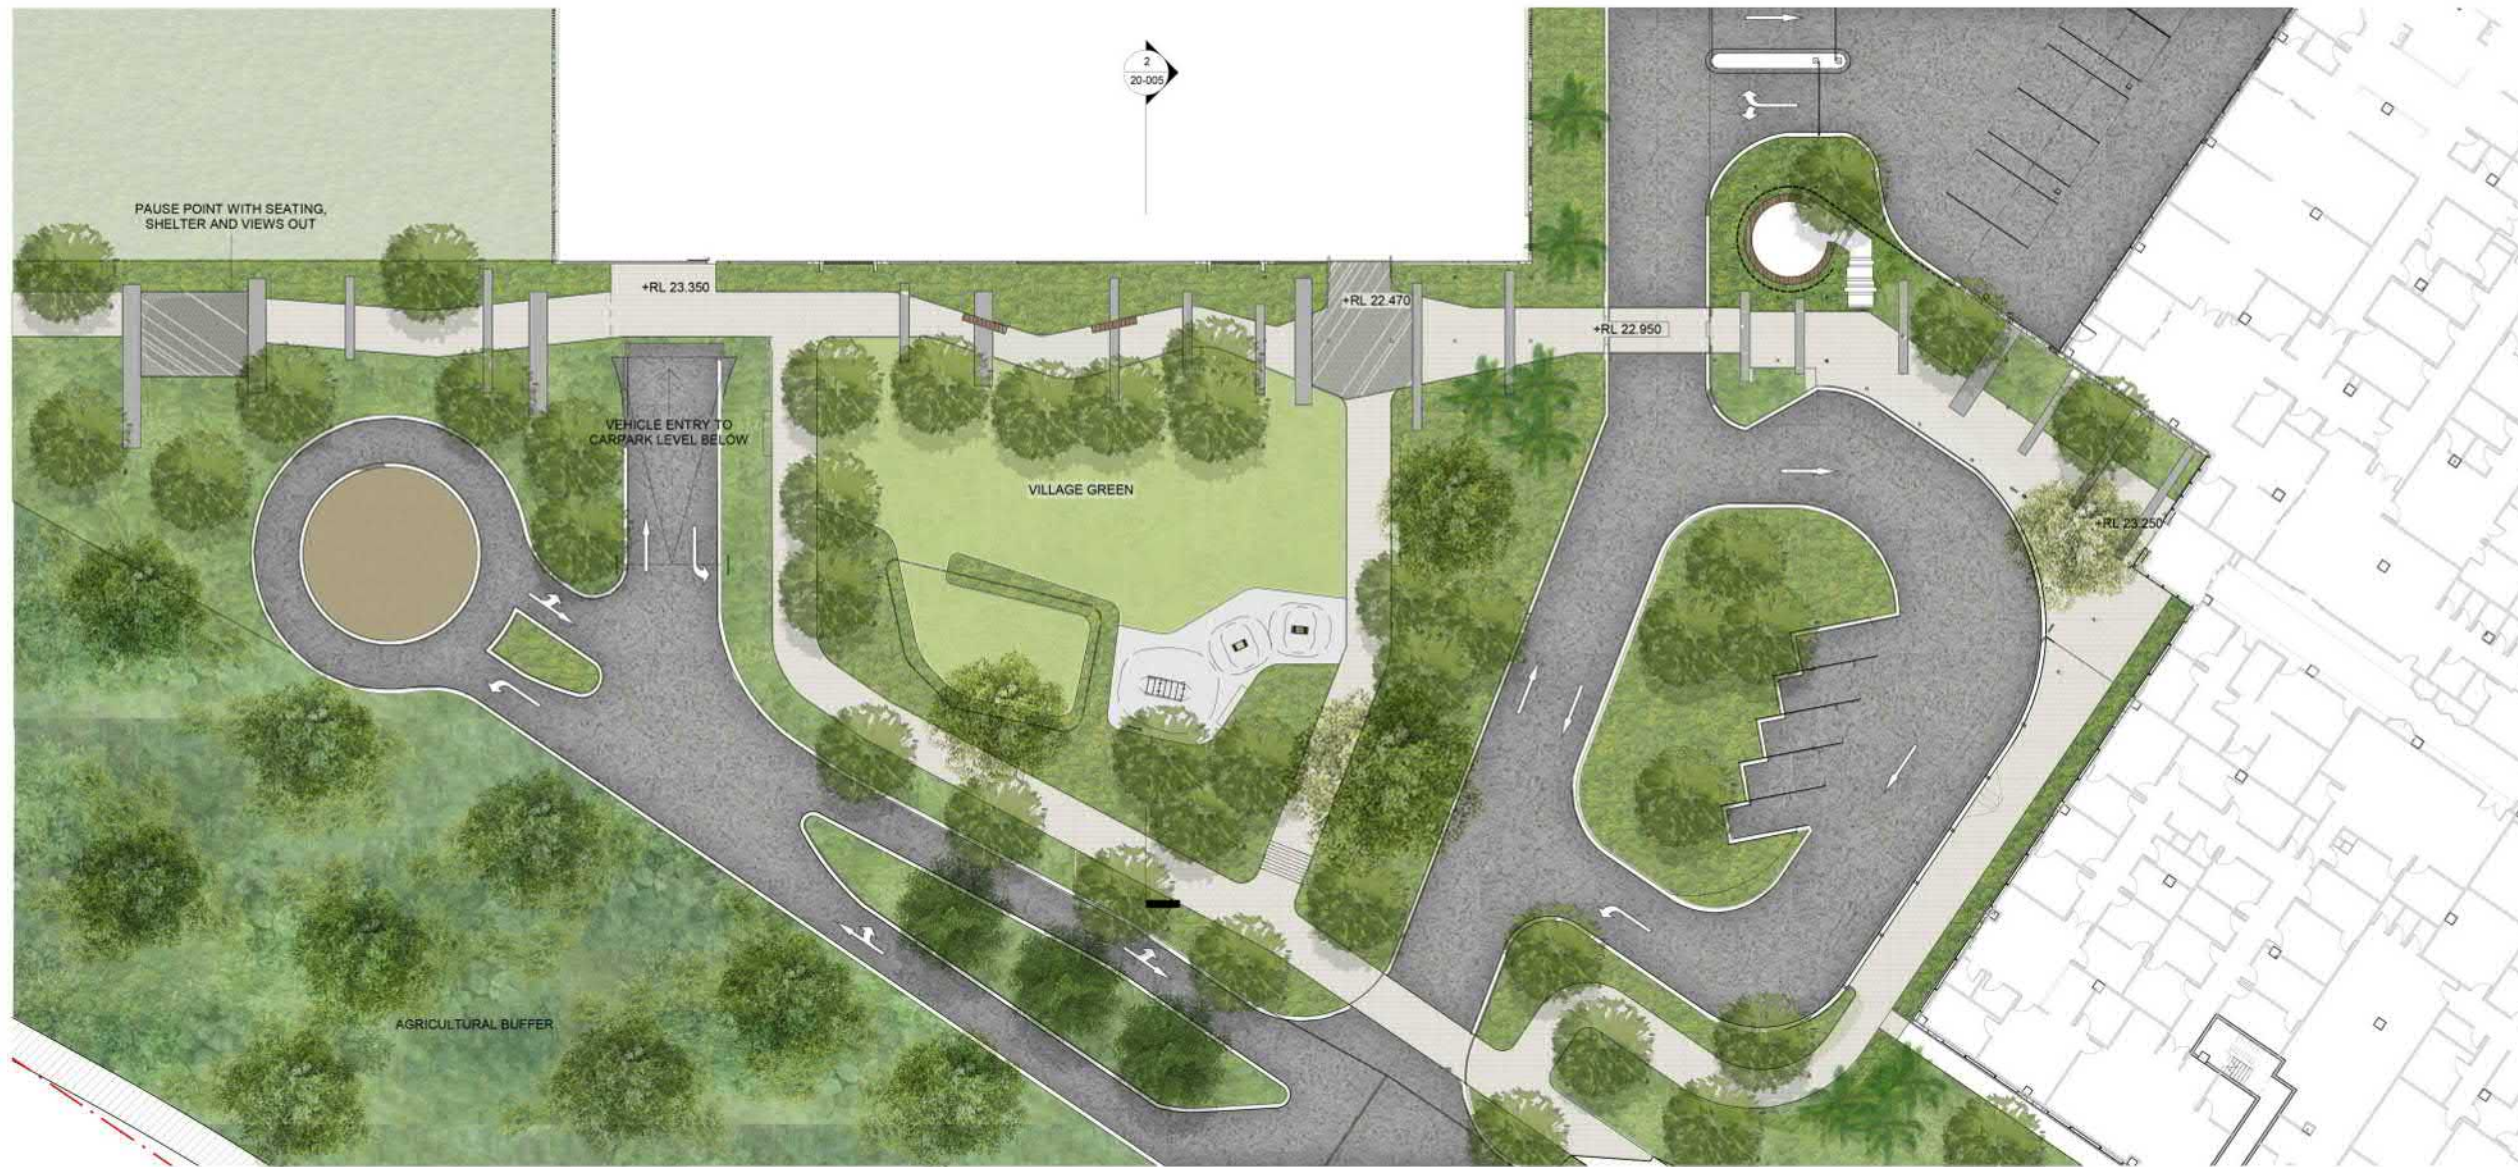


- GENERAL NOTES**
1. THIS DRAWING IS COPYRIGHT AND IS THE PROPERTY OF TURF DESIGN STUDIO AND
 2. MUST NOT BE USED WITHOUT PERMISSION
 3. THIS DRAWING IS AN UNCONTROLLED COPY UNLESS STAMPED WITH STATUS
 4. NOT A SHOP DRAWING
 5. THE CONTRACTOR MUST REFER ANY DISCREPANCIES TO THE SUPERINTENDENTS REPRESENTATIVE BEFORE PROCEEDING WITH THE WORK
 6. THE CONTRACTOR MUST NOT SCALE FROM THESE DRAWINGS. USE NOMINATED DIMENSIONS AND LEVELS.
 7. THIS DRAWING MUST BE READ IN CONJUNCTION WITH THE TOTAL CONTRACT PACKAGE INCLUDING DRAWINGS AND SPECIFICATIONS OF ALL CONSULTANTS
 8. IF THE CONTRACTOR INTENDS TO UNDERTAKE ANY EXCAVATION WORK, IT IS THE CONTRACTORS RESPONSIBILITY TO CONTACT 1180 - DIAL BEFORE YOU DIG OR WWW.1180.COM.AU
- SURVEY INFORMATION**
1. TURF DESIGN STUDIO DO NOT WARRANT THE ACCURACY OF SURVEY INFORMATION.

1 Western Entry and Green Spine Entry Detail Plan
1 : 250@A1

LEGEND

- Seating with Backrest (50% of the total length)
- Lighting (TBC)
- Pause Points

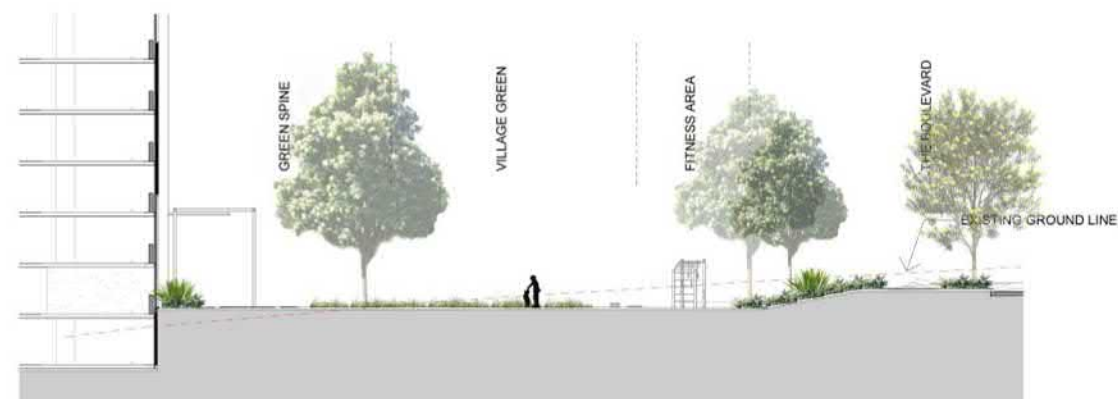

2 Western Green Spine
1 : 200@A1

7	23.09.2019	SSD2	AR	MH
6	28.08.2019	FOR INFORMATION	AR	MC
5	16.08.2019	FOR INFORMATION	AR	MC
4	09.08.2019	FOR INFORMATION	AR	MC
3	02.08.2019	FOR INFORMATION	AR	MC
2	08.07.2019	FOR INFORMATION	HH	MC
1	19.06.2019	70% SCHEMATIC DESIGN	AR	MC

Rev	Date	Description	Drawn	Checked
-----	------	-------------	-------	---------



Turf Design Studio P O Box 419 Cronulla NSW 2230, 95 Kingsway, Cronulla 2230
Phone (+61 2) 9527 3350, Fax (+61 2) 9527 2327
Email: sydney@turfdesign.com

Client



TWEED VALLEY HOSPITAL DEVELOPMENT

Drawing Title

Landscape Plans & Sections - Western Entry & Green Spine

Drawing Status

SSD2

Scale: As indicated @A1 Plot Date

Project No. Drawing No. Revision

1719 LS-DWG -20-005 7



NOT FOR CONSTRUCTION

GENERAL NOTES


1. THIS DRAWING IS COPYRIGHT AND IS THE PROPERTY OF TURF DESIGN STUDIO AND MUST NOT BE USED WITHOUT PERMISSION.
2. THIS DRAWING IS AN UNCONTROLLED COPY UNLESS STAMPED WITH STATUS.
3. THE CONTRACTOR MUST VERIFY ALL DIMENSIONS AND LEVELS ON SITE AS THIS IS NOT A SHOP DRAWING.
4. THE CONTRACTOR MUST REFER ANY DISCREPANCIES TO THE SUPERINTENDENTS REPRESENTATIVE BEFORE PROCEEDING WITH THE WORK.
5. THE CONTRACTOR MUST NOT SCALE FROM THESE DRAWINGS. USE NOMINATED DIMENSIONS AND LEVELS.
6. THIS DRAWING MUST BE READ IN CONJUNCTION WITH THE TOTAL CONTRACT PACKAGE INCLUDING DRAWINGS AND SPECIFICATIONS OF ALL CONSULTANTS.
7. IF THE CONTRACTOR INTENDS TO UNDERTAKE ANY EXCAVATION WORK, IT IS THE CONTRACTOR'S RESPONSIBILITY TO CONTACT 1180 - DIAL BEFORE YOU DIG OR WWW.1180.COM.AU

SURVEY INFORMATION


1. TURF DESIGN STUDIO DO NOT WARRANT THE ACCURACY OF SURVEY INFORMATION.

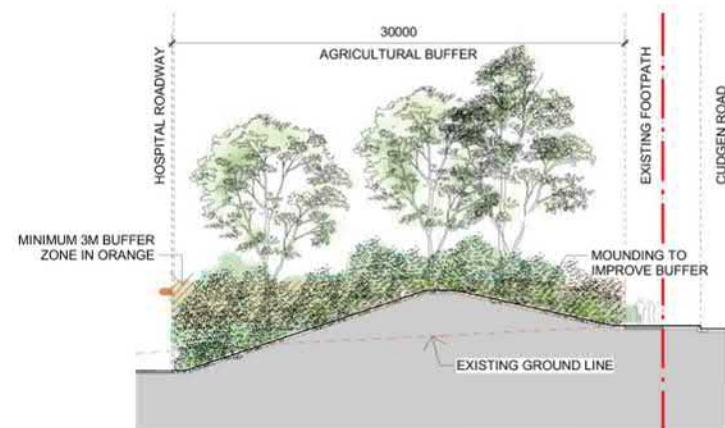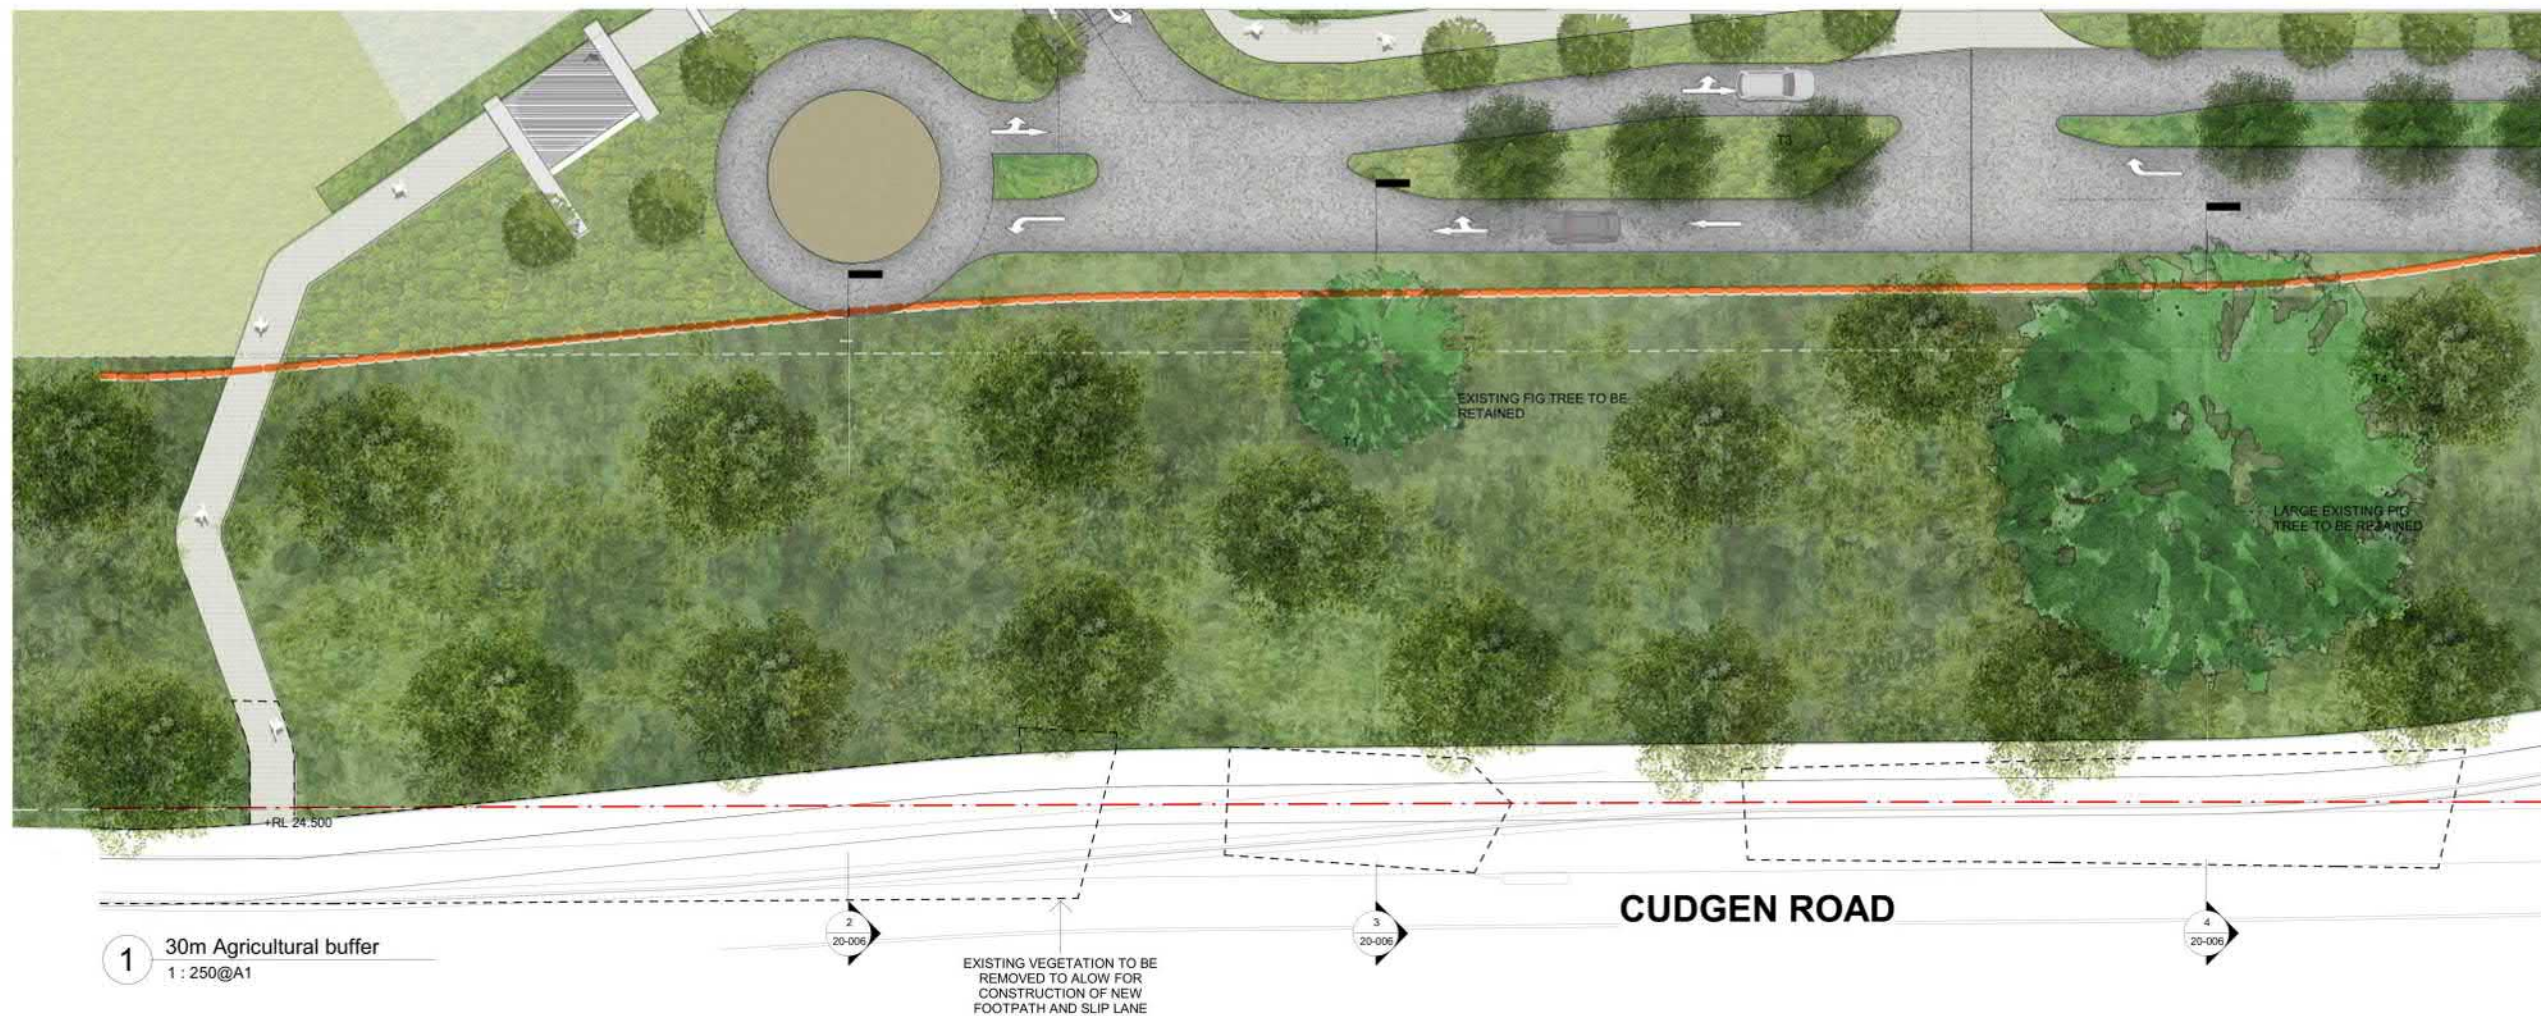

2 30m Agricultural buffer - Proposed Planting and Mounding
1 : 250 @ A1

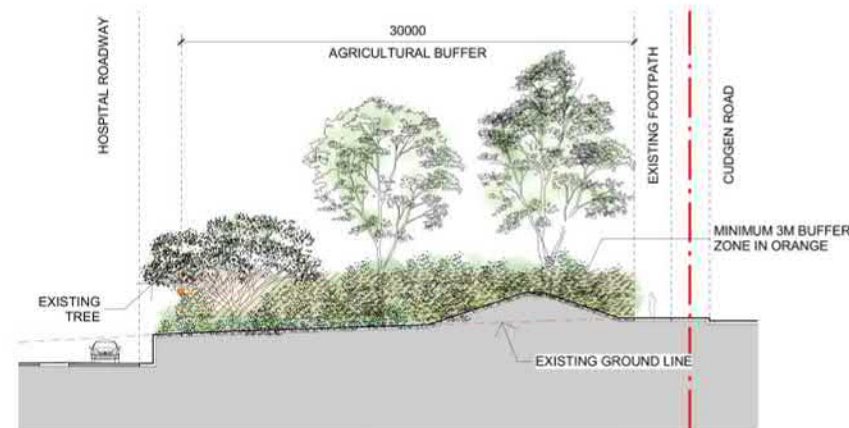

3 30m Agricultural buffer Section - Existing Moderate Retention Value Fig Tree
1 : 250 @ A1

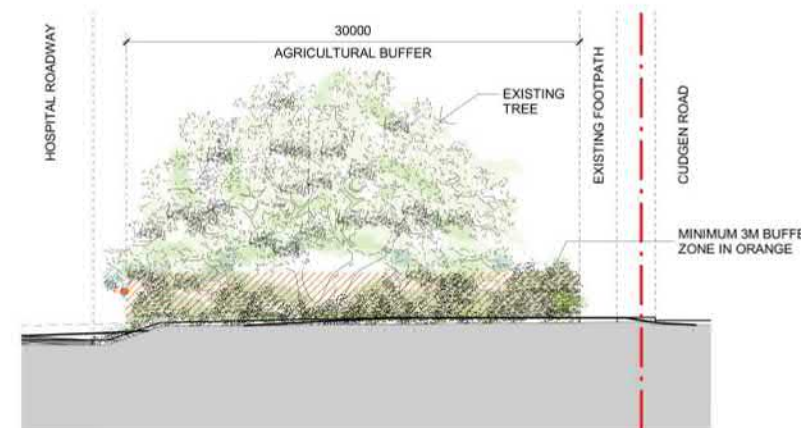

4 30m Agricultural buffer Section - Existing High Retention Value Fig Tree
1 : 250 @ A1

7	23.09.2019	SSD2	AR	MH
6	28.08.2019	FOR INFORMATION	AR	MC
5	16.08.2019	FOR INFORMATION	AR	MC
4	09.08.2019	FOR INFORMATION	AR	MC
3	02.08.2019	FOR INFORMATION	AR	MC
2	08.07.2019	FOR INFORMATION	HH	MC
1	19.06.2019	70% SCHEMATIC DESIGN	AR	MC

Rev	Date	Description	Drawn	Checked
-----	------	-------------	-------	---------



Turf Design Studio - P.O. Box 418 Cronulla NSW 2230, 95 Kingsway, Cronulla 2230
Phone (+61 2) 9527 3380, Fax (+61 2) 9527 2307
Email: sydney@turfdesign.com

Client



Project
TWEED VALLEY HOSPITAL
DEVELOPMENT

Drawing Title

Landscape Plans & Sections -
Agriculture Buffer at hospital

Drawing Status

SSD2

Scale	1 : 250 @ A1	Plot Date
-------	--------------	-----------

Project No.	Drawing No.	Revision
-------------	-------------	----------

1719 LS-DWG -20-006 7

NOT FOR CONSTRUCTION




1 Site-Wide Landscape Plan - Callout 1
1 : 500@A1



3 Site-Wide Landscape Plan - Callout 2
1 : 500@A1



2 30m Agricultural buffer - West of loop road entry
1 : 200@A1

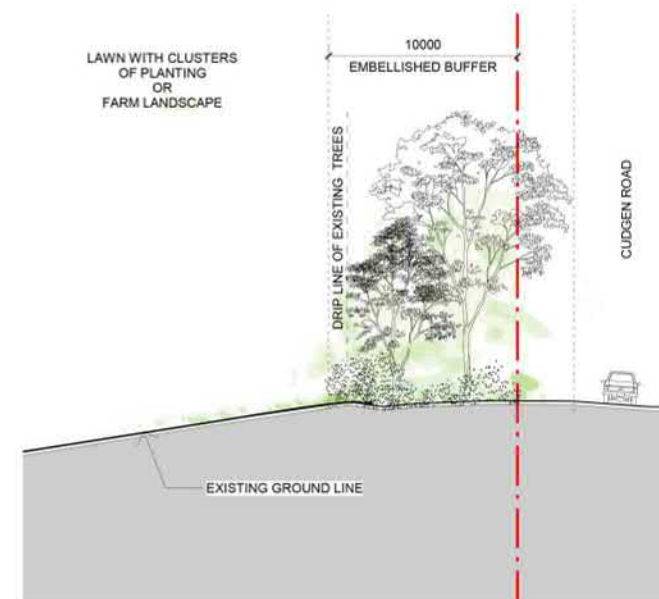

4 10m Embellished buffer - East of the hospital
1 : 200@A1

GENERAL NOTES
1. THIS DRAWING IS COPYRIGHT AND IS THE PROPERTY OF TURF DESIGN STUDIO AND
2. MUST NOT BE USED WITHOUT PERMISSION.
3. THE CONTRACTOR MUST VERIFY ALL DIMENSIONS AND LEVELS ON SITE AS THIS IS
4. NOT A SHOP DRAWING.
5. THE CONTRACTOR MUST REFER ANY DISCREPANCIES TO THE SUPERINTENDENTS
6. REPRESENTATIVE BEFORE PROCEEDING WITH THE WORK.
7. THE CONTRACTOR MUST NOT SCALE FROM THESE DRAWINGS. USE NOMINATED
8. DIMENSIONS AND LEVELS.
9. THIS DRAWING MUST BE READ IN CONJUNCTION WITH THE TOTAL CONTRACT
10. PACKAGE INCLUDING DRAWINGS AND SPECIFICATIONS OF ALL CONSULTANTS.
11. IF THE CONTRACTOR INTENDS TO UNDERTAKE ANY EXCAVATION WORK, IT IS THE
12. CONTRACTORS RESPONSIBILITY TO CONTACT 1100 - DIAL BEFORE YOU DIG OR
13. WWW.1100.COM.AU
SURVEY INFORMATION
14. TURF DESIGN STUDIO DO NOT WARRANT THE ACCURACY OF SURVEY
15. INFORMATION.

4	23.09.2019	SSD2	AR	MH
3	28.08.2019	FOR INFORMATION	AR	MC
2	16.08.2019	FOR INFORMATION	AR	MC
1	09.08.2019	FOR INFORMATION	AR	MC

Rev	Date	Description	Drawn	Checked
-----	------	-------------	-------	---------



Turf Design Studio, P.O. Box 419 Cronulla NSW 2230, 96 Kingsway, Cronulla 2230
Phone (+61 2) 9527 3380, Fax (+61 2) 9527 2307
Email: sydney@turfdesign.com



Project
TWEED VALLEY HOSPITAL DEVELOPMENT



Drawing Title
Landscape Plans & Sections - East and west Buffer

Drawing Status
SSD2

Scale	As indicated @A1	Plot Date	Revision
Project No.	Drawing No.	Revision	
1719	LS-DWG -20-007	4	

NOT FOR CONSTRUCTION

C:\Users\turf\Documents\TWH_LANDSCAPE_L18_A4A1001.rvt

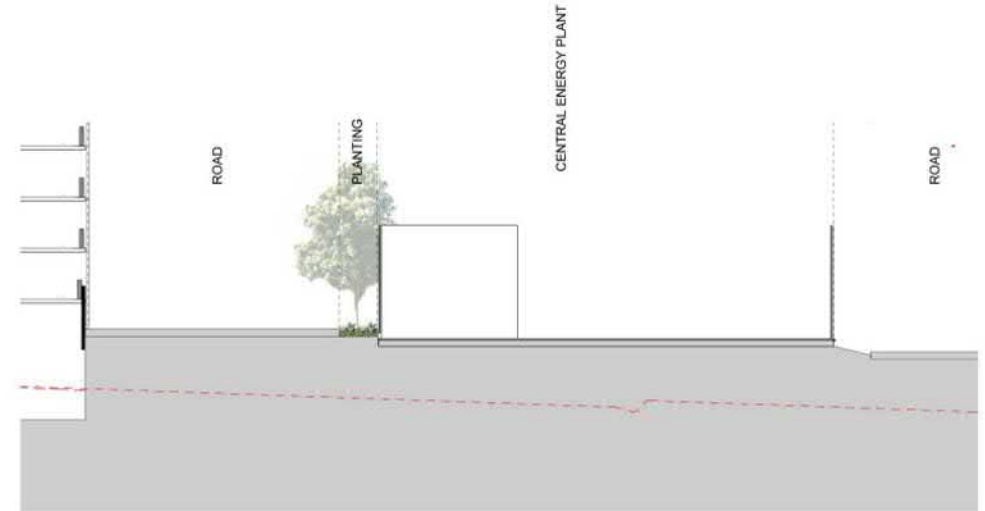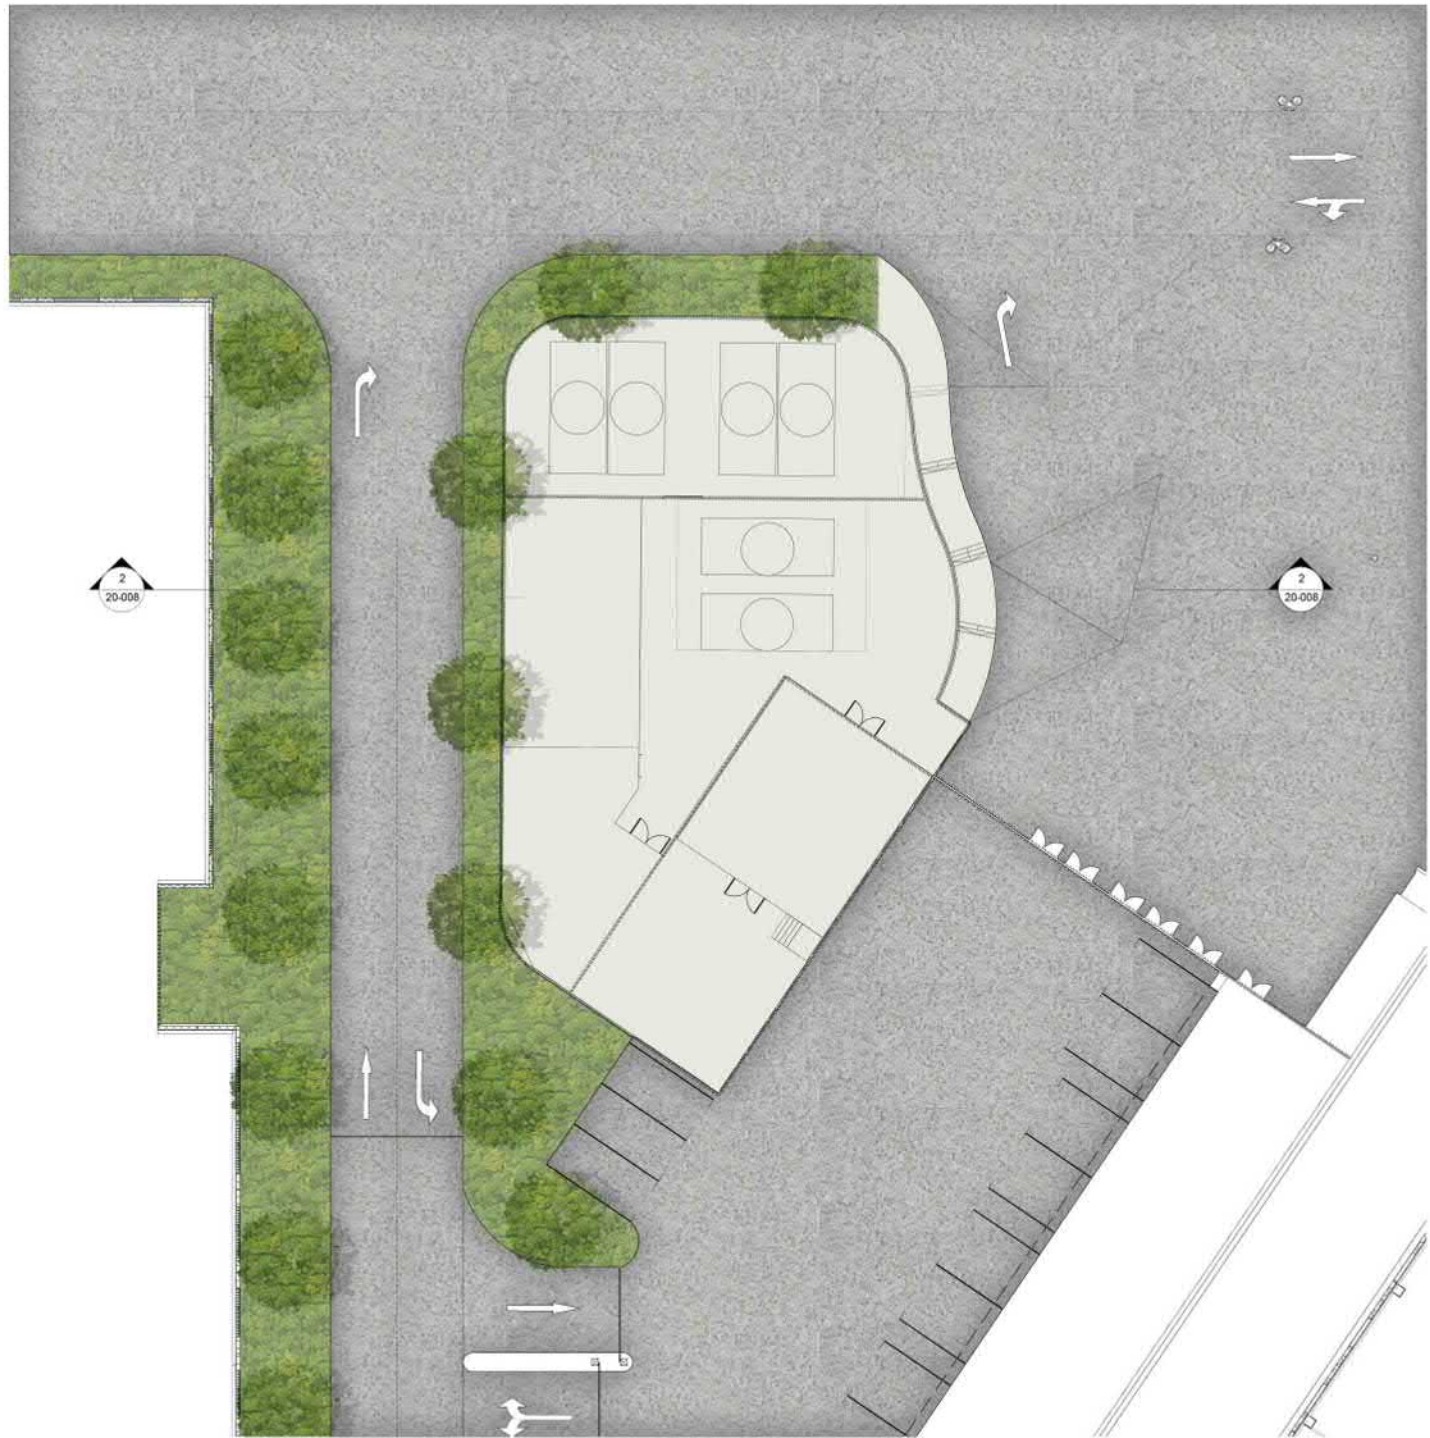

SCALE - 1:200 @ A1, 1:400 @ A3

GENERAL NOTES

1. THIS DRAWING IS COPYRIGHT AND IS THE PROPERTY OF TURF DESIGN STUDIO AND
2. MUST NOT BE USED WITHOUT PERMISSION
3. THIS DRAWING IS AN UNCONTROLLED COPY UNLESS STAMPED WITH STATUS
4. NOT A SHOP DRAWING
5. REPRESENTATIVE BEFORE PROCEEDING WITH THE WORK
6. DIMENSIONS AND LEVELS
7. IF THE CONTRACTOR INTENDS TO UNDERTAKE ANY EXCAVATION WORK, IT IS THE CONTRACTOR'S RESPONSIBILITY TO CONTACT 1100 DIAL BEFORE YOU DIG OR WWW.1100.COM.AU

SURVEY INFORMATION

8. TURF DESIGN STUDIO DO NOT WARRANT THE ACCURACY OF SURVEY INFORMATION.

2 Central Energy Plant
1:200@A1

1 Central Energy Plant
1:200@A1

7	23.09.2019	SSD2	AR	MH
6	28.08.2019	FOR INFORMATION	AR	MC
5	16.08.2019	FOR INFORMATION	AR	MC
4	09.08.2019	FOR INFORMATION	AR	MC
3	02.08.2019	FOR INFORMATION	AR	MC
2	08.07.2019	FOR INFORMATION	HH	MC
1	19.06.2019	70% SCHEMATIC DESIGN	AR	MC

Rev	Date	Description	Drawn	Checked
-----	------	-------------	-------	---------



Turf Design Studio: P.O. Box 419 Cronulla NSW 2230, 95 Kingsway, Cronulla 2230
Phone: (+61 2) 9527 3380, Fax: (+61 2) 9527 2307
Email: sydney@turfdesign.com



Project
TWEED VALLEY HOSPITAL DEVELOPMENT

Drawing Title
Landscape Plans & Sections - Central Energy Plant

Drawing Status
SSD2

Scale: 1:200 @A1 Plot Date


Project No. Drawing No. Revision

1719 LS-DWG-20-008 7


NOT FOR CONSTRUCTION



1 MH Lower Ground Courtyards West
1:100@A1

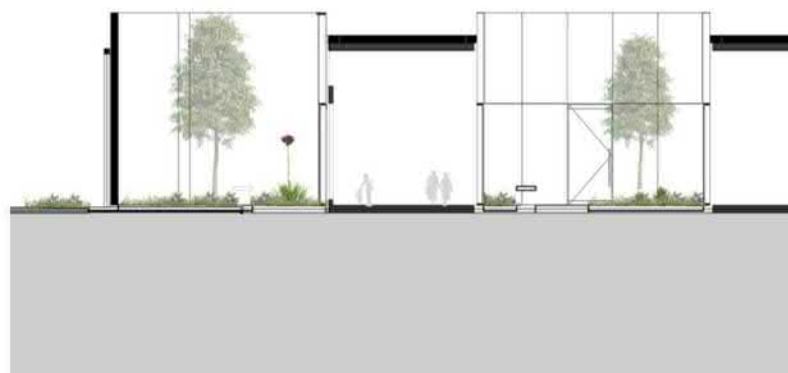

2 Northern Courtyard_Lower Ground Level
1:100@A1

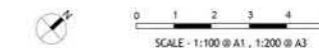

- GENERAL NOTES
- THIS DRAWING IS COPYRIGHT AND IS THE PROPERTY OF TURF DESIGN STUDIO AND MUST NOT BE USED WITHOUT PERMISSION.
 - MUST NOT BE USED WITHOUT PERMISSION.
 - THIS DRAWING IS AN UNCONTROLLED COPY UNLESS STAMPED WITH STATUS. THE CONTRACTOR MUST VERIFY ALL DIMENSIONS AND LEVELS ON SITE AS THIS IS NOT A SHOP DRAWING.
 - THE CONTRACTOR MUST REFER ANY DISCREPANCIES TO THE SUPERINTENDENTS REPRESENTATIVE BEFORE PROCEEDING WITH THE WORK.
 - THE CONTRACTOR MUST NOT SCALE FROM THESE DRAWINGS. USE NOMINATED DIMENSIONS AND LEVELS.
 - THIS DRAWING MUST BE READ IN CONJUNCTION WITH THE TOTAL CONTRACT PACKAGE INCLUDING DRAWINGS AND SPECIFICATIONS OF ALL CONSULTANTS.
 - IF THE CONTRACTOR INTENDS TO UNDERTAKE ANY EXCAVATION WORK, IT IS THE CONTRACTOR'S RESPONSIBILITY TO CONTACT 1100 - DIAL BEFORE YOU DIG OR WWW.1100.COM.AU.
- SURVEY INFORMATION
- TURF DESIGN STUDIO DO NOT WARRANT THE ACCURACY OF SURVEY INFORMATION.



KEY PLAN
1:2000

7	23.09.2019	SSD2	AR	MH
6	28.08.2019	FOR INFORMATION	AR	MC
5	16.08.2019	FOR INFORMATION	AR	MC
4	09.08.2019	FOR INFORMATION	AR	MC
3	02.08.2019	FOR INFORMATION	AR	MC
2	06.07.2019	FOR INFORMATION	HH	MC
1	19.06.2019	70% SCHEMATIC DESIGN	AR	MC

Rev	Date	Description	Drawn	Checked
-----	------	-------------	-------	---------

turf
Turf Design Studio P.O. Box 419 Cronulla NSW 2230, 96 Kingsway, Cronulla 2230
Phone (+61 2) 9527 3380, Fax (+61 2) 9527 2307
Email: sydney@turfdesign.com

Client:
NSW Government
Health Infrastructure
Health Northern NSW Local Health District

Project:
TWEED VALLEY HOSPITAL DEVELOPMENT

Drawing Title:
Landscape Plans & Sections - Lower Ground Courtyards

Drawing Status:
SSD2

Scale:	As indicated @A1	Plot Date	Revision
Project No:	Drawing No:	Revision	
1719	LS-DWG -20-009	7	


NOT FOR CONSTRUCTION

C:\Users\turf\Documents\TVH_LANDSCAPE_L18_A4.dwg 001.rvt

- GENERAL NOTES
1. THIS DRAWING IS COPYRIGHT AND IS THE PROPERTY OF TURF DESIGN STUDIO AND MUST NOT BE USED WITHOUT PERMISSION.
 2. THIS DRAWING IS AN UNCONTROLLED COPY UNLESS STAMPED WITH STATUS AND THE CONTRACTOR MUST VERIFY ALL DIMENSIONS AND LEVELS ON SITE AS THIS IS NOT A SHOP DRAWING.
 3. THE CONTRACTOR MUST REFER ANY DISCREPANCIES TO THE SUPERINTENDENTS REPRESENTATIVE BEFORE PROCEEDING WITH THE WORK.
 4. THE CONTRACTOR MUST NOT SCALE FROM THESE DRAWINGS. USE NOMINATED DIMENSIONS AND LEVELS.
 5. THIS DRAWING MUST BE READ IN CONJUNCTION WITH THE TOTAL CONTRACT PACKAGE INCLUDING DRAWINGS AND SPECIFICATIONS OF ALL CONSULTANTS.
 6. IF THE CONTRACTOR INTENDS TO UNDERTAKE ANY EXCAVATION WORK, IT IS THE CONTRACTOR'S RESPONSIBILITY TO CONTACT 1100 - DIAL BEFORE YOU DIG OR WWW.1100.COM.AU.
- SURVEY INFORMATION
1. TURF DESIGN STUDIO DO NOT WARRANT THE ACCURACY OF SURVEY INFORMATION.



KEY PLAN
1 : 2000

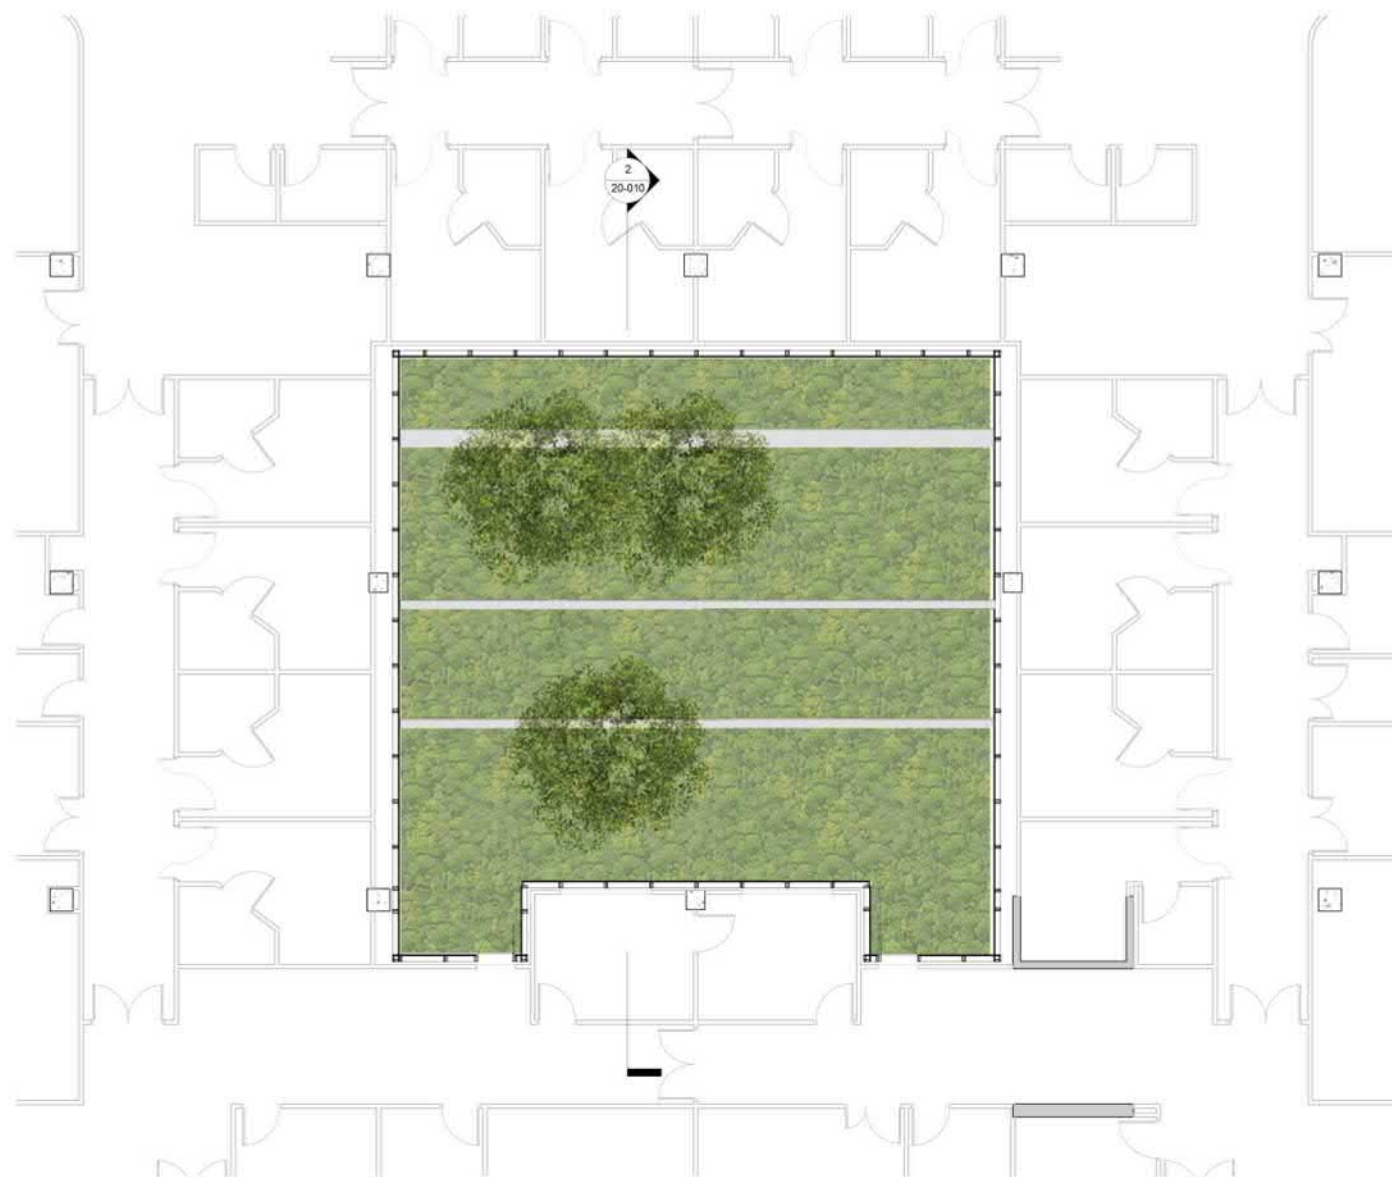

1 Middle Courtyard_Lower Ground Level
1 : 100@A1



2 Middle Courtyard_Lower Ground Level
1 : 100@A1

7	23.09.2019	SSD2	AR	MH
6	28.08.2019	FOR INFORMATION	AR	MC
5	16.08.2019	FOR INFORMATION	AR	MC
4	09.08.2019	FOR INFORMATION	AR	MC
3	02.08.2019	FOR INFORMATION	AR	MC
2	06.07.2019	FOR INFORMATION	HH	MC
1	19.06.2019	70% SCHEMATIC DESIGN	AR	MC

Rev	Date	Description	Drawn	Checked
-----	------	-------------	-------	---------



Turf Design Studio: P.O. Box 419 Cronulla NSW 2230, 96 Kingsway, Cronulla 2230
Phone: (+61 2) 9527 3380, Fax: (+61 2) 9527 2307
Email: sydney@turfdesign.com



Project
**TWEED VALLEY HOSPITAL
DEVELOPMENT**

Drawing Title
**Landscape Plans & Sections -
Ground Level Terraces**

Drawing Status
SSD2

Scale:	As indicated @A1	Plot Date	Revision
Project No:	Drawing No:	Revision	
1719	LS-DWG -20-010	7	

NOT FOR CONSTRUCTION

- GENERAL NOTES
1. THIS DRAWING IS COPYRIGHT AND IS THE PROPERTY OF TURF DESIGN STUDIO AND
 2. MUST NOT BE USED WITHOUT PERMISSION
 3. THIS DRAWING IS AN UNCONTROLLED COPY UNLESS STAMPED WITH STATUS
 4. NOT A SHOP DRAWING
 5. REPRESENTATIVE BEFORE PROCEEDING WITH THE WORK
 6. THE CONTRACTOR MUST REFER ANY DISCREPANCIES TO THE SUPERINTENDENTS
 7. THE CONTRACTOR MUST NOT SCALE FROM THESE DRAWINGS. USE NOMINATED DIMENSIONS AND LEVELS
 8. THIS DRAWING MUST BE READ IN CONJUNCTION WITH THE TOTAL CONTRACT PACKAGE INCLUDING DRAWINGS AND SPECIFICATIONS OF ALL CONSULTANTS
 9. IF THE CONTRACTOR INTENDS TO UNDERTAKE ANY EXCAVATION WORK, IT IS THE CONTRACTORS RESPONSIBILITY TO CONTACT 1100 DIAL BEFORE YOU DIG OR WWW.1100.COM.AU
- SURVEY INFORMATION
1. TURF DESIGN STUDIO DO NOT WARRANT THE ACCURACY OF SURVEY INFORMATION.



KEY PLAN
1 : 2000



1 Southern Courtyards_Lower Ground Level
1 : 100@A1



2 Southern Courtyards_Lower Ground Level
1 : 100@A1



3 Southern Courtyards Lower Ground Level
1 : 100@A1

7	23.09.2019	SSD2	AR	MH
6	28.08.2019	FOR INFORMATION	AR	MC
5	16.08.2019	FOR INFORMATION	AR	MC
4	09.08.2019	FOR INFORMATION	AR	MC
3	02.08.2019	FOR INFORMATION	AR	MC
2	09.07.2019	FOR INFORMATION	HH	MC
1	19.06.2019	70% SCHEMATIC DESIGN	AR	MC

Rev	Date	Description	Drawn	Checked
-----	------	-------------	-------	---------



Turf Design Studio: P.O. Box 419 Cronulla NSW 2230, 95 Kingsway, Cronulla 2230
Phone (+61 2) 9527 3380, Fax (+61 2) 9527 2307
Email: sydney@turfdesign.com

Client:



Project
TWEED VALLEY HOSPITAL DEVELOPMENT

Drawing Title
Landscape Plans & Sections - Lower Ground Courtyards & Terrace

Drawing Status
SSD2

Scale	As indicated @A1	Plot Date	Revision
Project No.	Drawing No.	Revision	
1719	LS-DWG-20-011	7	

NOT FOR CONSTRUCTION

TWEED VALLEY HOSPITAL PALETTE

CODE	BOTANICAL NAME	COMMON NAME	APPROX. HEIGHT AT INSTALLATION	SIZE AT MATURITY (HxS)
Hospital Landscape / Green Spine / Feature Entries / Courtyards				
EVERGREEN TREES				
	Alloxylon flammeum	Queensland tree waratah	1.5m high (45ltr)	10m x 5m
	Alphitonia excelsa	Red Ash	1.5m high (45ltr)	10m x 5m
	Araucaria cunninghamii	Hoop Pine		
	Citrus spp.	Lemon, Lime	1.5m high (45ltr)	3m x 3m
	Cyathea cooperi	Australian tree fern	1.5m high (45ltr)	10m x 5m
	Cupaniopsis newmanii	Soapberry	1.5m high (45ltr)	6m x 4m
	Flindersia bennettiana	Bennett's Ash	1.5m high (45ltr)	10-15m x 6m
	Flindersia schottiana	Cudgerie	1.5m high (45ltr)	10m x 8m
	Flindersia xanthoxyla	Yellowwood	1.5m high (45ltr)	10m x 6m
	Hymenosporum flavum	Native Frangipani	1.5m high (45ltr)	8m x 6m
	Mangifera indica 'Kensington Pride'	Mango Tree	1.5m high (45ltr)	10m x 6m
	Polyscias murrayi	Pencil Cedar	1.5m high (45ltr)	12-15m x 5m
	Xanthostemon chrysanthus	Golden Penda	1.5m high (45ltr)	10m x 5m
DECIDUOUS TREES				
	Brachychiton acerifolius	Flame Tree	1.5m high (45ltr)	10-15m x 5-8m
	Ficus superba var. henneana	Strangler Fig	1.5m high (45ltr)	20m+ x 20m+
	Melia azedarach	White Cedar	1.5m high (45ltr)	10m x 8m
	Toona ciliata	Red Cedar	1.5m high (45ltr)	30m x 15m
SHRUBS				
	Alpinia spp.	Native Ginger	0.2m (tubestock)	1-2m x 1-2m
	Atractocarpus chartaceus	Narrow-leaved Gardenia	0.2m (tubestock)	3.5m x 2m
	Cordyline glauca	Ti Plant	0.2m (tubestock)	2m x 1.2m
	Dietes robinsoniana	Lord Howe Wedding Lily	0.2m (tubestock)	1-1.5m x
	Doryanthes palmeri	Giant Spear Lily	0.2m (tubestock)	1-3m x 1-3m
	Lepidozamia peroffskyana	Pineapple Zamia	0.2m (tubestock)	3m x 3m
	Lomandra hystrix	Mat Rush	0.2m (tubestock)	1m x 1m
	Austromyrtus dulcis	Midyim Berry	0.2m (tubestock)	1m x 0.8m
	Zamia furfuracea	Cardboard Cycad	0.2m (tubestock)	1m x1.5m
GROUNDCOVERS				
	Calathea zebrina	Zebra Plant	0.2m (tubestock)	1m x 1m
	Clivia miniata	Kaffir Lily	0.2m (tubestock)	0.5m x 0.5m
	Culinary spp.	Basil, Leafy greens, etc.	0.2m (tubestock)	varies
	Epipremnum aureum	Devil's Ivy	0.2m (tubestock)	groundcover / climber
	Plectranthus verticillatus	Swedish Ivy	0.2m (tubestock)	groundcover
	Myoporum parvifolium	Creeping Boobialla	0.2m (tubestock)	groundcover
	Trachelospermum jasminoides	Star Jasmine	0.2m (tubestock)	0.5m
THERAPY GARDEN				
	Seasonal planting of culinary herbs and vegetables - species to be confirmed at time of installation (dependent on season)			
Bioretention Planting				
	Baloskion tetraphyllum subsp. Meiostachyum	Plume Rush	0.2m (tubestock)	0.5-1.6m x 0.6m
	Carex appressa	Tall Sedge	0.2m (tubestock)	0.8m
	Cyperus exaltatus	Tall Flatsedge	0.2m (tubestock)	1-1.8m
	Cyperus polystachyos	Sedge	0.2m (tubestock)	0.8m
	Ficinia nodosa	Knobby Club-rush	0.2m (tubestock)	1mx1m
	Juncus continuus	Rush	0.2m (tubestock)	1m
	Juncus prismatocarpus	Branching Rush	0.2m (tubestock)	0.6mx1m
	Juncus usitatus	Common Rush	0.2m (tubestock)	1m
	Lepironia articulata	Rush	0.2m (tubestock)	2m
	Leptospermum polygalifolium subsp. polygalifolium	Teatree	0.2m (tubestock)	3mx3m
	Lomandra longifolia	Spiny-head Mat Rush	0.2m (tubestock)	1mx0.6m
	Schoenoplectiella mucronata	Rush	0.2m (tubestock)	1m
Vegetated Buffers				
	Eucalyptus propinqua	Small-fruited Grey Gum	1.5m high (45ltr)	20m+ x 8m
	Cryptocarya laevigata	Red-fruited Laurel	1.5m high (45ltr)	2m
	Eupomatia laurina	Bolwarra	1.5m high (45ltr)	2.5m
	Hibiscus tiliaceus	Cottonwood Hibiscus	1.5m high (45ltr)	8m x 6m
	Notelaea longifolia	Large Mock-olive	1.5m high (45ltr)	6m
	Polyscias sambucifolia subsp. Short leaflets	Elderberry Panax	1.5m high (45ltr)	5m x 2m
	Stenocarpus salignus	Scrub Beefwood	1.5m high (45ltr)	10m+ x 7m+
	Syzygium australe	Brush Cherry	1.5m high (45ltr)	8mx6m
Lawn with Clusters of Native Planting				
Fma	Ficus macrophylla	Moreton Bay Fig	1.5m high (45ltr)	6m
Fob	Ficus obliqua	Small-leaved Fig	1.5m high (45ltr)	15-30m
Fvi	Ficus virens var. virens	White Fig	1.5m high (45ltr)	15m+ x 12m
Gro	Grevillea robusta	Silky Oak	1.5m high (45ltr)	25mx6m
Hpe	Harpullia pendula	Tulipwood	1.5m high (45ltr)	9mx4m
Lco	Lophostemon confertus	Brush Box	1.5m high (45ltr)	15mx8m
Sfr	Syzygium francisii	Giant Water Gum	1.5m high (45ltr)	10m+ x 6m
Slu	Syzygium luehmannii	Small-leaved Lilly Pilly	1.5m high (45ltr)	4m
Smo	Syzygium moorei	Durobby	1.5m high (45ltr)	8m+ x 5m+
Hydromulched / seeded lawn				
Co	Cynodon dactylon	Couch	Turf Rolls	Maintained to max 100mm height (APZ Requirement)
Si	Bouteloua dactyloides	Sir Walter Buffalo Grass	Turf Rolls	Maintained to max 100mm height (APZ Requirement)

GENERAL NOTES


1. THIS DRAWING IS COPYRIGHT AND IS THE PROPERTY OF TURF DESIGN STUDIO AND
2. MUST NOT BE USED WITHOUT PERMISSION.
THIS DRAWING IS AN UNCONTROLLED COPY UNLESS STAMPED WITH STATUS
3. THE CONTRACTOR MUST VERIFY ALL DIMENSIONS AND LEVELS ON SITE AS THIS IS
4. NOT A SHOP DRAWING.
THE CONTRACTOR MUST REFER ANY DISCREPANCIES TO THE SUPERINTENDENTS
5. REPRESENTATIVE BEFORE PROCEEDING WITH THE WORK.
THE CONTRACTOR MUST NOT SCALE FROM THESE DRAWINGS. USE NOMINATED
6. DIMENSIONS AND LEVELS.
THIS DRAWING MUST BE READ IN CONJUNCTION WITH THE TOTAL CONTRACT PACKAGE INCLUDING DRAWINGS AND SPECIFICATIONS OF ALL CONSULTANTS.
7. IF THE CONTRACTOR INTENDS TO UNDERTAKE ANY EXCAVATION WORK, IT IS THE CONTRACTORS RESPONSIBILITY TO CONTACT 1100 - DIAL BEFORE YOU DIG OR WWW.1100.COM.AU

SURVEY INFORMATION

8. TURF DESIGN STUDIO DO NOT WARRANT THE ACCURACY OF SURVEY INFORMATION.

7	23.09.2019	SSD2	AR	MH
6	28.08.2019	FOR INFORMATION	AR	MC
5	16.08.2019	FOR INFORMATION	AR	MC
4	09.08.2019	FOR INFORMATION	AR	MC
3	02.08.2019	FOR INFORMATION	AR	MC
2	08.07.2019	FOR INFORMATION	HH	MC
1	19.06.2019	70% SCHEMATIC DESIGN	AR	MC

Rev	Date	Description	Drawn	Checked
-----	------	-------------	-------	---------



Turf Design Studio: P.O Box 419 Cronulla NSW 2230, 95 Kingsway, Cronulla 2230
Phone (+61 2) 9527 3380, Fax (+61 2) 9527 2307
Email: sydney@turfdesign.com

Client



Project

TWEED VALLEY HOSPITAL DEVELOPMENT

Drawing Title

Plant Schedules

Drawing Status			
SSD2			
Scale:	@A1	Plot Date	
Project No.	Drawing No.	Revision	
1719	LS-SCH -90-001	7	

NOT FOR CONSTRUCTION

C:\Users\Turf\Documents\TVM_LANDSCAPE_L18_A4.dwg 001.rvt

8. LANDSCAPE MASTERPLAN



Fig 8.1 Landscape Zonal Plan