

APPENDIX I

WAY FINDING SIGNAGE PLAN

File Name	Prepared	Reviewed	Issued by	Date	Issued to
P3378.001 Tweed Valley Hospital_Wayfinding Signage_DRAFT	F. Irony	A. Eke	A. Eke	14/06/2019	Sue Folliot – TSA Management sfolliot@tsamanagement.com.au Simon Waterworth – GeoLINK simon@geolink.net.au
P3378.002 Tweed Valley Hospital_Wayfinding Signage_DRAFT	F. Irony	A. Eke	A. Eke	27/07/2019	Sue Folliot – TSA Management sfolliot@tsamanagement.com.au Simon Waterworth – GeoLINK simon@geolink.net.au
P3378.003 Tweed Valley Hospital_Wayfinding Signage	F. Irony	A. Eke	A. Eke	09/08/2019	Sue Folliot – TSA Management sfolliot@tsamanagement.com.au Simon Waterworth – GeoLINK simon@geolink.net.au

Tweed Valley Hospital

Wayfinding Signage Plan

1. Reference Material

The following documents have been used to develop the wayfinding signage plan for the Tweed Valley Hospital (TVH):

- Roads and Maritime Services (RMS) Service Signposting Manual
- Roads and Maritime Services (RMS) Guide Signposting Manual
- Australian Standard Manual of Uniform Traffic Control Devices (MUTCD) – Part 1: General introduction and index of signs
- Australian Standard Manual of Uniform Traffic Control Devices (MUTCD) – Part 2: Traffic control devices for general use
- Australian Standard Manual of Uniform Traffic Control Devices (MUTCD) – Part 5: Street name and community facility name signs
- Australian Standard Manual of Uniform Traffic Control Devices (MUTCD) – Part 6: Tourist and service signs
- Australian Standard Manual of Uniform Traffic Control Devices (MUTCD) – Part 15: Direction signs, information signs and route numbering.

2. Background

The TVH wayfinding signage plans has been reviewed by relevant industry stakeholders. Table 2.1 presents the wayfinding signage plan versions and respective updates.

Table 2.1: TVH Wayfinding Signage Plan Updates

Version	Wayfinding Signage Development
001	Wayfinding Signage Plan was developed in accordance with MUTCD and Australian Standards
002	Wayfinding Signage Plan was updated as per RMS general comments and as per RMS Service Signposting Manual and RMS Guide Signposting Manual
003	Wayfinding Signage Plan was updated as per Tweed Shire Council comments

3. Eligibility

RMS Service Signposting Manual provides the specific eligibility for Signposting for Hospitals.

The medical services (symbol S1) and potentially the facility name should be provided for hospitals only where **emergency facilities are provided**, and the hospital provides **emergency aid 24 hours per day**.

Figure 3.1 shows the Emergency Medical Service Symbolic Sign – S1



Figure 3.1: Emergency Medical Service Symbolic Sign – S1

4. Non-Expressway Roads – Local Roads

4.1 General

In accordance with RMS Service Signposting Manual, the signs leading to the Hospital should include the facility name (i.e. Tweed Valley Hospital) and the medical service symbolic S1 where the Hospital name is not the same as Focal Point town name.

The sign leading to the hospital with the facility name and emergency services symbolic should appear and all advance direction, intersection direction and reassurance direction sign until the hospital is reached.

5. Expressway Roads – Pacific Motorway

5.1 General

In accordance with RMS Service Signposting and Guide Signposting Manual, service signs on motorways should be erected between the 2km Advance Direction and 1km advance direction signs.

An intersection direction sign shown the hospital name and hospital symbol should also be erected below the Intersection direction sign at the end of the exit ramp.

It is further noted that service symbols are not normally included within the green and white guide signs, however where it is necessary to guide road users, hospitals symbols may (S1) be included.

6. Emergency Access

RMS states that where a hospital's emergency and parking access are not shared, signs must be erected to guide road users to each of the accesses.



7. Wayfinding Signage Plan

The wayfinding plan for TVH was developed based on the following premises:

- Consistent with RMS Service Signposting and Guide Signposting Manual.
- Exception was made to include the Emergency access sign, even though the access is shared for parking and emergency for Tweed Valley Hospital, as requested by RMS.


The TVH wayfinding signage plan is presented in **Attachment A**.

Attachment A: Wayfinding Signage Plan

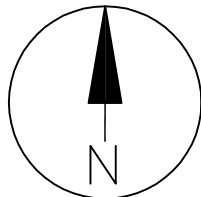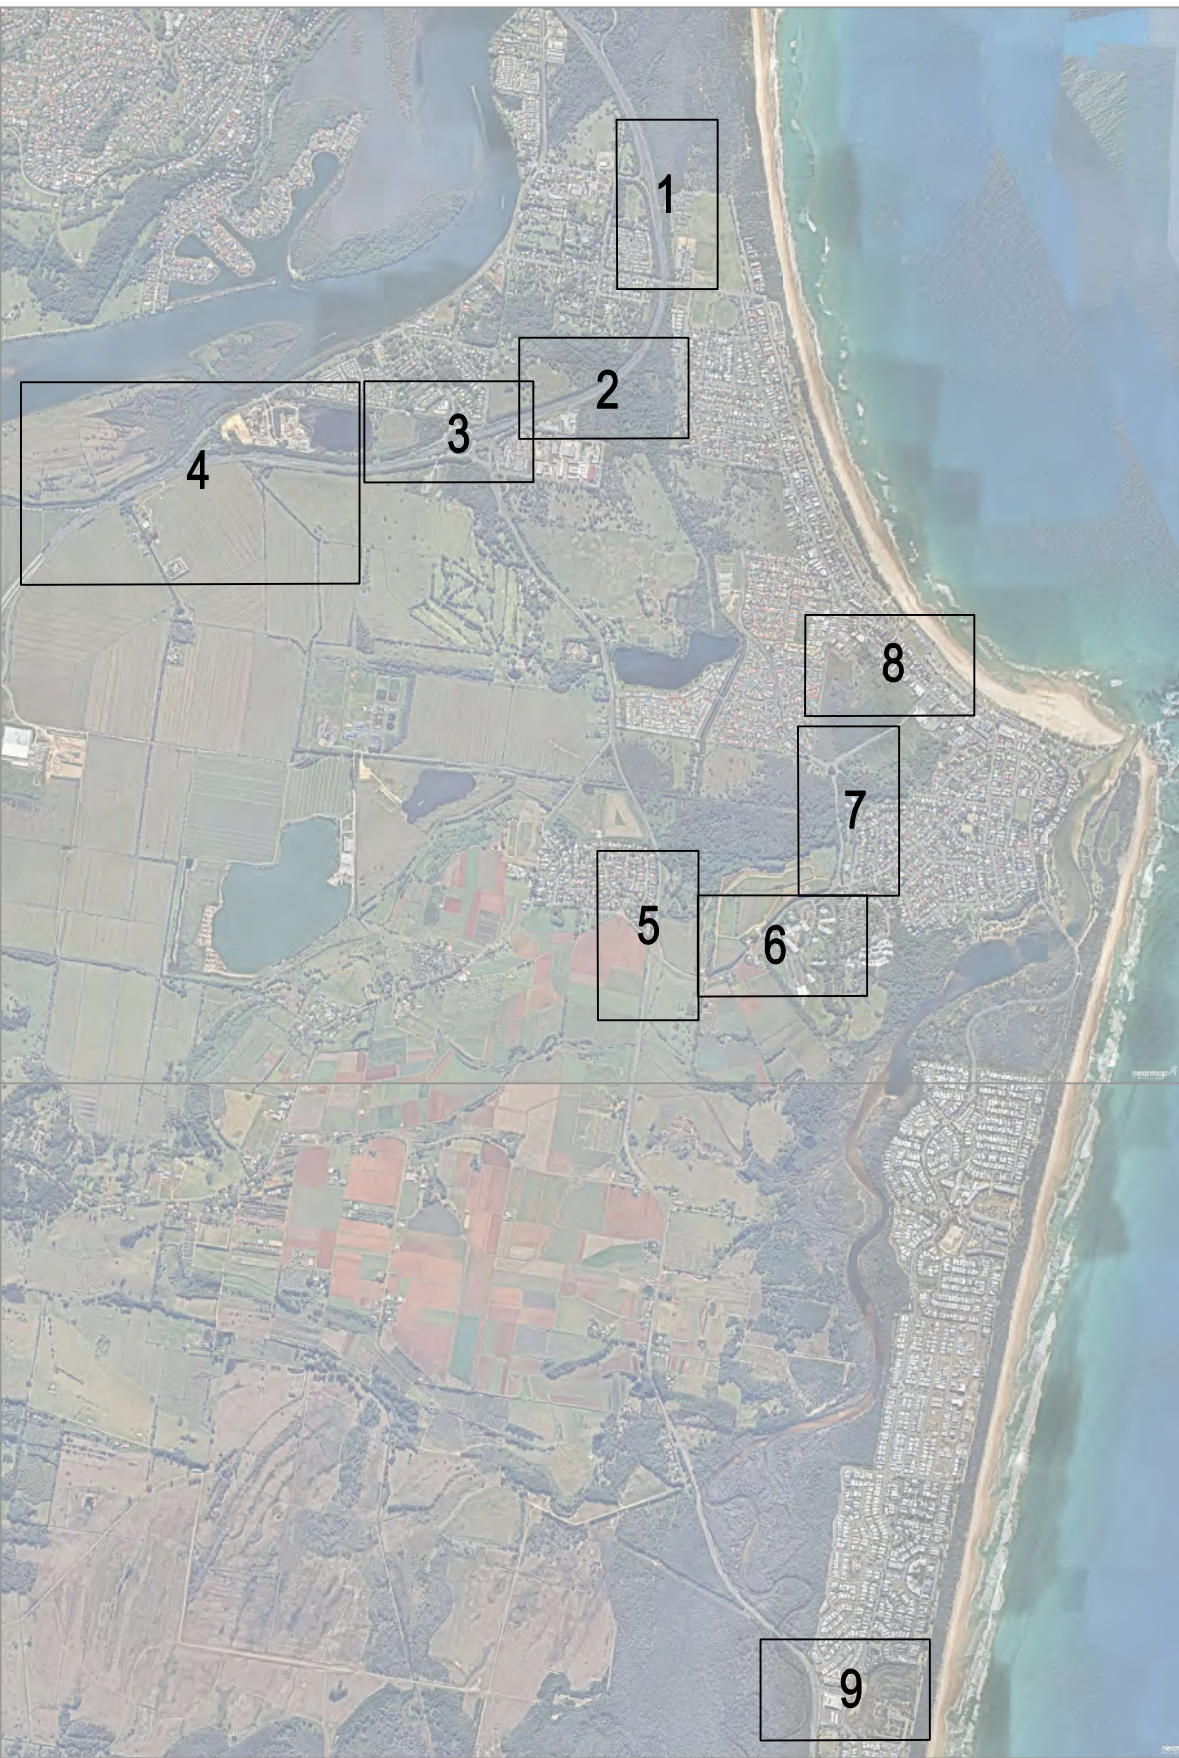


REVISIONS			
Issue	Revisions/Descriptions	Drawn	Date
001	Version 1	F.I	14/06/19
002	Version 2	F.I	25/07/19
002	Version 2	F.I	09/08/19

Project	TWEED VALLEY HOSPITAL		
	Design	Drawn	Checked
	F.I	F.I	A.E
Title	FOR INFORMATION ONLY		
	Date 09/08/2019		
	Project Number	Sheet Number	Version
P3378		CS	003

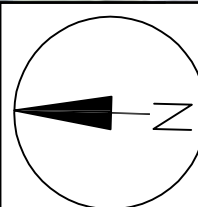

Legend	
Pre-Tweed Valley Hospital	Remove Existing Sign
With Tweed Valley Hospital	New Sign to be Installed

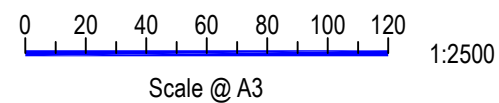

Project	TWEED VALLEY HOSPITAL
Title	WAYFINDING SIGNAGE PLAN


Design	F.I	Drawn	F.I	Checked	A.E
FOR INFORMATION ONLY				Date	09/08/2019
Project Number	P3378	Sheet Number	1	Version	003






Joins Sheet 4

Joins Sheet 2

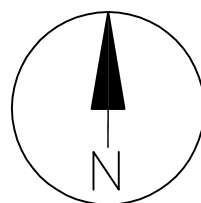

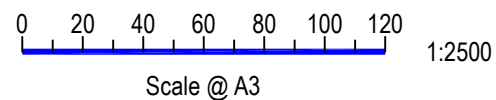

Legend	
	Remove Existing Sign
	New Sign to be Installed



Project	TWEED VALLEY HOSPITAL
Title	WAYFINDING SIGNAGE PLAN


Design	F.I	Drawn	F.I	Checked	A.E
FOR INFORMATION ONLY					
Project Number	P3378	Sheet Number	3	Date	09/08/2019
				Version	003




<div>BITZIOS</div> <div>consulting</div>		Legend		<div>020406080100120</div> <div>Scale @ A3</div> <div>1:2500</div>	Project	TWEED VALLEY HOSPITAL			Design	F.I	Drawn	F.I	Checked	A.E
		Pre-Tweed Valley Hospital	Remove Existing Sign		Title	WAYFINDING SIGNAGE PLAN	FOR INFORMATION ONLY		Date	09/08/2019				
		With Tweed Valley Hospital	New Sign to be Installed				Project Number	P3378	Sheet Number	5	Version	003		



Joins Sheet 5

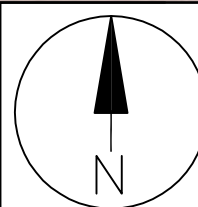

Legend	
	Remove Existing Sign
	New Sign to be Installed

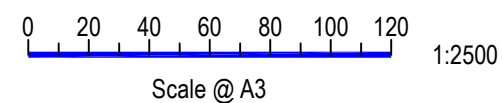

Project	TWEED VALLEY HOSPITAL		
	Title		
Design	F.I	F.I	A.E
	FOR INFORMATION ONLY		
Project Number	Date		
	09/08/2019		
Sheet Number	Version		
	003		




Legend	
	Remove Existing Sign
	New Sign to be Installed


Scale @ A3


1:2500

Project	TWEED VALLEY HOSPITAL	
Title	WAYFINDING SIGNAGE PLAN	

Design	F.I	Drawn	F.I	Checked	A.E
FOR INFORMATION ONLY					
Project Number	P3378	Sheet Number	7	Date	09/08/2019
Version				003	

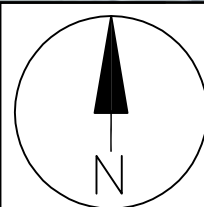

Legend	
Pre-Tweed Valley Hospital	 Remove Existing Sign
With Tweed Valley Hospital	New Sign to be Installed

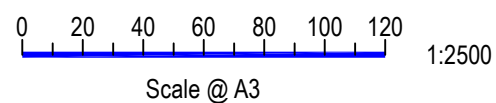

Project	TWEED VALLEY HOSPITAL
Title	WAYFINDING SIGNAGE PLAN

Design	F.I	Drawn	F.I	Checked	A.E
FOR INFORMATION ONLY				Date	09/08/2019
Project Number	P3378	Sheet Number	8	Version	003










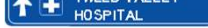



<div>BITZIOS</div> <div>consulting</div>		Legend		<div>Scale @ A3</div> <div>1:2500</div>	Project		Design	Drawn	Checked	
		Pre-Tweed Valley Hospital	Remove Existing Sign		TWEED VALLEY HOSPITAL		F.I	F.I	A.E	
		With Tweed Valley Hospital	New Sign to be Installed		WAYFINDING SIGNAGE PLAN		FOR INFORMATION ONLY			
					Title		Project Number		Sheet Number	Version
							P3378		9	003

Attachment B: Wayfinding Signage Inventory

ID	Sign Code 1	Sign Code 2	Sign Code 3	Sign Code 4	Sign Code 5	Sign Code 6	Sign Design
1	GE7-1-3	S1	S6				
2	G1-7	S1					
3	G9-42	S1	S3				
4	GE2-1-4	G7-3-1(L)	S1	S3			
5	G1-1	S1	G6	G7-3-1(L)	S3		
6	G1-1	S1	G6				
7	G9-42	S1					
8	G2-1	S1	G7-288				
9	G1-5	S1					
10	G98-9-5(R)	G7-286(R)	S1				
11	G2-2	G7-286	S1	S3			

ID	Sign Code 1	Sign Code 2	Sign Code 3	Sign Code 4	Sign Code 5	Sign Code 6	Sign Design
12	G1-5	S1					
13	G1-1	S1	S9	S6	S3	S5	
14	G1-7	S1					
15	GE7-1-3	S1	S6				
16	G1-2	G7-286(L)	S1				
17							Existing sign to be removed
18	G1-2	S1	G7-286				
19	G2-1	S1	G7-288				
20	G2-1	S1	G7-288				
21	G1-2	G7-286(R)	S1				
22	G1-7	S14	R2-4				

ID	Sign Code 1	Sign Code 2	Sign Code 3	Sign Code 4	Sign Code 5	Sign Code 6	Sign Design
23	R2-4	R9-4					
24	R2-4	R9-4					
25	S14	Custom					
26	S14	Custom					
27	S14	Custom					
28	S14	Custom					
29	S14	Custom					
30	R2-4	R9-4					
31	R2-4	R9-4					
32	G7-286	S1					
33	G7-288(L)	S1					

ID	Sign Code 1	Sign Code 2	Sign Code 3	Sign Code 4	Sign Code 5	Sign Code 6	Sign Design
34	G1-5	S1	R2-4				
35	G1-4	S1	G7-286				
36	G7-286	S1					
37	G1-5	S1					
38	G7-288(R)	S1	G7-288(L)	S1			
39	G2-4	G7-288(R)	S1				