




# Schematic Design Exploration

No.	Drawing	Rev
3.01	Proposed Precinct Plan	B
3.02	Proposed Site Plan - Overall Future Vision	B
3.03	Proposed Site Plan (North) - Future Vision	B
3.04	Proposed Site Plan (South) - Future Vision	B
3.05	Proposed Site Plan (North)	A
3.06	Proposed Site Plan (South)	A



Drawing and design © SHAC Pty Ltd. The signed control copy of this drawing is held by SHAC Pty Ltd. | Ref: Volume/Projects/43004347 SPCC Cessnock Campus SSD/500 CAD Graphics & Other/520 Developed Design/4347 520.01 Cessnock Campus SSD. SEARs, pln date: 28/10/20 time: 4:16 pm

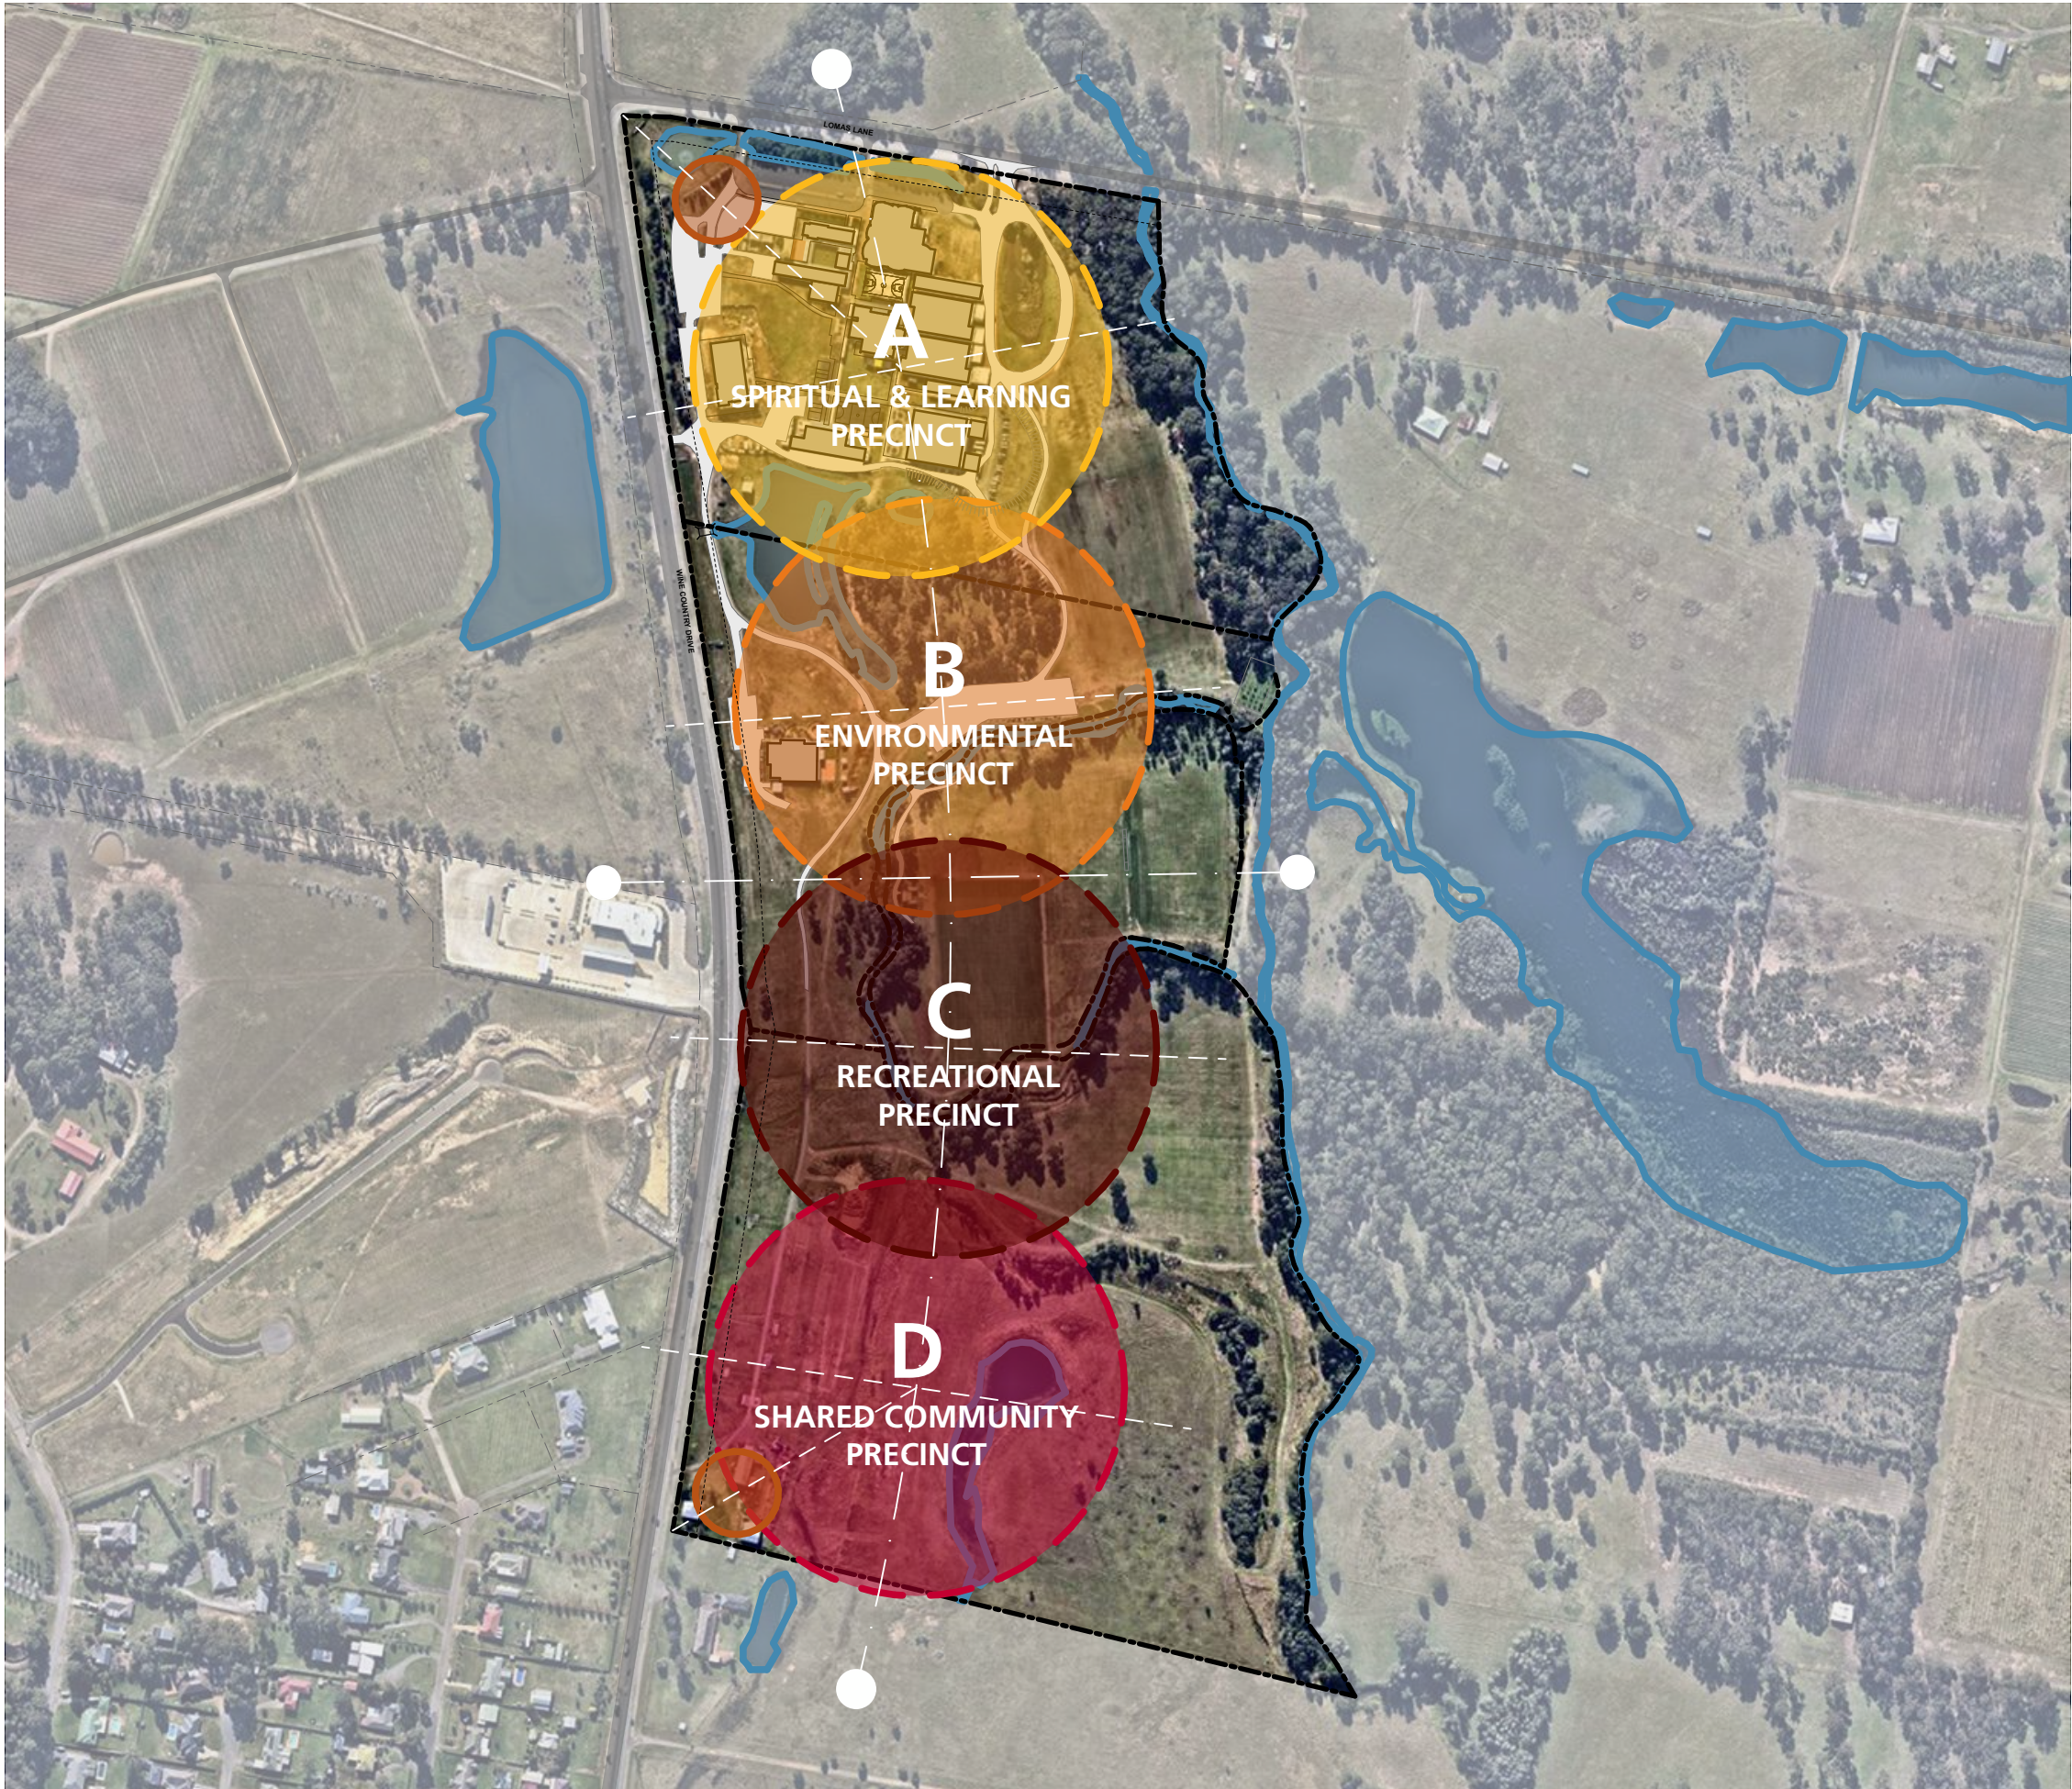

## SEARs Application

1. Dimensions are in millimetres unless otherwise shown.
2. Work to given dimensions. Do not scale from drawing.
3. Check all dimensions on site prior to construction and fabrication.
4. Bring any discrepancies to the attention of the proprietor & architect.



For the Whole of Their Life


**4347**  
**3.01**

RevB 28.10.20

### Proposed Precinct Plan

St Philip's Christian College Cessnock  
10 Lomas Lane, Nulkaba

0m 50 100 150 200 250 1:5000  
@A3

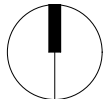

SHAC

Nominated Architect Justin Hamilton (6160) | ABN 32 131 584 846



# SEARs Application

1. Dimensions are in millimetres unless otherwise shown.
2. Work to given dimensions. Do not scale from drawing.
3. Check all dimensions on site prior to construction and fabrication.
4. Bring any discrepancies to the attention of the proprietor & architect.




4347  
3.02

RevB 28.10.20

## Proposed Site Plan - Overall Future Vision

St Philip's Christian College Cessnock  
10 Lomas Lane, Nulkaba

0m 50 100 150 200 250 1:5000  
@A3

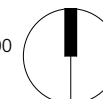

SHAC

Nominated Architect Justin Hamilton (6160) | ABN 32 131 584 846

Drawing and design © SHAC Pty Ltd. The signed control copy of this drawing is held by SHAC Pty Ltd. | Ref: Volume/Projects/430437 SPCC Cessnock Campus SSD/500 CAD Graphics & Other/520 Developed Design/4347 520.01 Cessnock Campus SSD. SEARs, pin date:28/10/20 time: 4:16 pm




## SEARs Application

1. Dimensions are in millimetres unless otherwise shown.
2. Work to given dimensions. Do not scale from drawing.
3. Check all dimensions on site prior to construction and fabrication.
4. Bring any discrepancies to the attention of the proprietor & architect.

### LEGEND

- Existing building
- Proposed buildings to be included in SSD application
- Future works

- A - Junior School (Stages 1, 3 & 4)
- B - Middle School (Stages 1 & 2)
- C - Chapel
- D - Senior School (Stage 1, 2 & 3)
- E - Admin & Welcome Centre
- F - Staff & Hospitality (Stage 1 & 2)
- G - Library (Stages 1 & 2)
- H - Sports Hall (Stages 1, 2 & 3)
- I - Performing Arts Centre (Stage 4)
- J - Outdoor Chapel
- K - Narnia
- L - Bus Shelters
- M - Founders Field
- N - Sports Field & Running Track
- O - D.A.L.E (Stages 1 & 2)
- P - Tennis Club & Courts
- Q - Sports Fields & Grandstand
- R - Golf Course
- S - Aquatic Centre
- T - Covered Outdoor Pool
- U - Equestrian Centre
- V - Campdrafting Arena
- W - Cattle Yards
- X - Admin
- Y - Maintenance
- Z - Marshalling Area

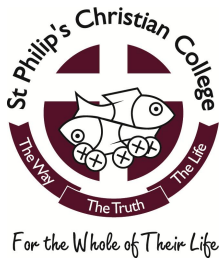


4347  
3.03

RevB 28.10.20

### Proposed Site Plan (North) - Future Vision

St Philip's Christian College Cessnock  
10 Lomas Lane, Nulkaba

0m 25 50 75 100 125 1:2500 @A3

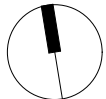

SHAC

Nominated Architect Justin Hamilton (6160) | ABN 32 131 584 846




Drawing and design © SHAC Pty Ltd. The signed control copy of this drawing is held by SHAC Pty Ltd. | Ref: Volumes/Projects/4304347 SPCC Cessnock Campus SSD/500 CAD Graphics & Other/520 Developed Design/4347 520.01 Cessnock Campus SSD. SEARs, pln date:28/10/20 time: 4:16 pm



# SEARs Application

1. Dimensions are in millimetres unless otherwise shown.  
2. Work to given dimensions. Do not scale from drawing.  
3. Check all dimensions on site prior to construction and fabrication.  
4. Bring any discrepancies to the attention of the proprietor & architect.

## LEGEND

-  - Existing building  
 - Proposed buildings to be included in SSD application  
 - Future works

- A - Junior School (Stages 1, 3 & 4)  
B - Middle School (Stages 1 & 2)  
C - Chapel  
D - Senior School (Stage 1, 2 & 3)  
E - Admin & Welcome Centre  
F - Staff & Hospitality (Stage 1 & 2)  
G - Library (Stages 1 & 2)  
H - Sports Hall (Stages 1, 2 & 3)  
I - Outdoor Chapel  
J - Narnia  
K - Bus Shelters  
L - Founders Field  
M - Sports Field & Running Track  
N - D.A.L.E (Stages 1 & 2)  
O - Tennis Club & Courts  
P - Sports Fields & Grandstand  
Q - Golf Course  
R - Aquatic Centre  
S - Covered Outdoor Pool  
T - Equestrian Centre  
U - Campdrafting Arena  
V - Cattle Yards  
W - Admin  
X - Maintenance  
Y - Marshalling Area  
Z - Dressage



For the Whole of Their Life


4347  
3.04

RevB 28.10.20

## Proposed Site Plan (South) - Future Vision

St Philip's Christian College Cessnock  
10 Lomas Lane, Nulkaba

0m 25 50 75 100 125 1:2500 @A3

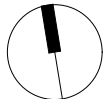

SHAC

Nominated Architect Justin Hamilton (6160) | ABN 32 131 584 846



Drawing and design © SHAC Pty Ltd. The signed control copy of this drawing is held by SHAC Pty Ltd. | Ref: Volume/Projects/430437 SPCC Cessnock Campus SSD/500 CAD Graphics & Other/520 Developed Design/4347 520.01 Cessnock Campus SSD. SEARs, pin date:28/10/20 time: 4:16 pm



## SEARs Application

1. Dimensions are in millimetres unless otherwise shown.
2. Work to given dimensions. Do not scale from drawing.
3. Check all dimensions on site prior to construction and fabrication.
4. Bring any discrepancies to the attention of the proprietor & architect.

### LEGEND

- Existing building
- Proposed buildings to be included in SSD application

### PROJECT SCOPE

- A - Junior School (Stages 1, 3 & 4)
- B - Middle School (Stages 1 & 2)
- C - Chapel
- D - Senior School (Stage 1, 2 & 3)
- E - Admin & Welcome Centre
- F - Staff & Hospitality (Stage 1 & 2)
- G - Library (Stages 1 & 2)
- H - Sports Hall (Stages 1, 2 & 3)
- Performing Arts Centre (Stage 4)
- I - Outdoor Chapel
- J - Narnia
- N - D.A.L.E (Stages 1 & 2)
- R - Aquatic Centre


4347  
3.05

RevA 28.10.20

### Proposed Site Plan (North)

St Philip's Christian College Cessnock  
10 Lomas Lane, Nulkaba

0m 25 50 75 100 125 1:2500 @A3

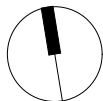

For the Whole of Their Life

SHAC

Nominated Architect Justin Hamilton (6160) | ABN 32 131 584 846

Drawing and design © SHAC Pty Ltd. The signed control copy of this drawing is held by SHAC Pty Ltd. | Ref: Volumes/Projects/4304347 SPCC Cessnock Campus SSD/500 CAD Graphics & Other/520 Developed Design/4347 520.01 Cessnock Campus SSD. SEARs, pin date: 28/10/20 time: 4:16 pm



# SEARs Application

1. Dimensions are in millimetres unless otherwise shown.  
2. Work to given dimensions. Do not scale from drawing.
3. Check all dimensions on site prior to construction and fabrication.  
4. Bring any discrepancies to the attention of the proprietor & architect.

## LEGEND

- Existing building
- Proposed buildings to be included in SSD application

## PROJECT SCOPE


- A - Junior School (Stages 1, 3 & 4)
- B - Middle School (Stages 1 & 2)
- C - Chapel
- D - Senior School (Stage 1, 2 & 3)
- E - Admin & Welcome Centre
- F - Staff & Hospitality (Stage 1 & 2)
- G - Library (Stages 1 & 2)
- H - Sports Hall (Stages 1, 2 & 3)
- Performing Arts Centre (Stage 4)
- I - Outdoor Chapel
- J - Narnia
- N - D.A.L.E (Stages 1 & 2)
- R - Aquatic Centre



For the Whole of Their Life

4347  
3.06  
RevA 28.10.20

Proposed Site Plan (South)  
St Philip's Christian College Cessnock  
10 Lomas Lane, Nulkaba

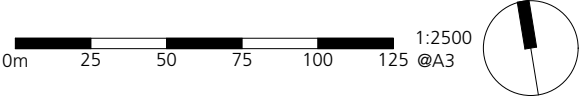

SHAC

Nominated Architect Justin Hamilton (6160) | ABN 32 131 584 846