

01 LOCATION PLAN
1:750 (A3)

DRAWING LIST

No.	DRAWING	SCALE
00	LOCATION PLAN + DRAWING LIST	1:750
01	GROUND + FIRST FLOOR PLANS	1:200
02	SECOND + THIRD FLOOR PLANS	1:200
03	FOURTH FLOOR + ROOF PLANS	1:200
10	SOUTH ELEVATION	1:200
11	NORTH ELEVATION	1:200
20	SECTION	1:200

GENERAL NOTES

COMPLY WITH RELEVANT AUTHORITIES' REQUIREMENTS, THE NATIONAL CONSTRUCTION CODE AND ALL RELEVANT AUSTRALIAN STANDARDS.

DIMENSIONS ARE IN MILLIMETRES UNLESS OTHERWISE NOTED.

USE FIGURED DIMENSIONS ONLY.

DO NOT SCALE.

IF DISCREPANCIES EXIST, NOTIFY THE ARCHITECT.

IF IN DOUBT, ASK.

DATE	ISSUE	REVISION
13/12/19	A	DEVELOPMENT APPLICATION

AILEEN SAGE ARCHITECTS

NOMINATED ARCHITECT AMELIA HOLLIDAY 8115
SUITE 4 LEVEL 2, 66 OXFORD STREET
DARLINGHURST NSW 2010


+61 (0)407 263 542 (A/H) / +61 (0)414 711 254 (IT)
STUDIO@AILEENSAGE.COM

338 PITT
338 Pitt Street, Sydney, NSW 2000


LOCATION PLAN + DRAWING LIST

PHASE	PROJECT	DWG	REVISION
DA	PITT	00	


Copyright in all documents and drawings prepared by Aileen Sage Pty Ltd and in any works executed from those documents and drawings shall remain the property of or on creation vest in Aileen Sage Pty Ltd.

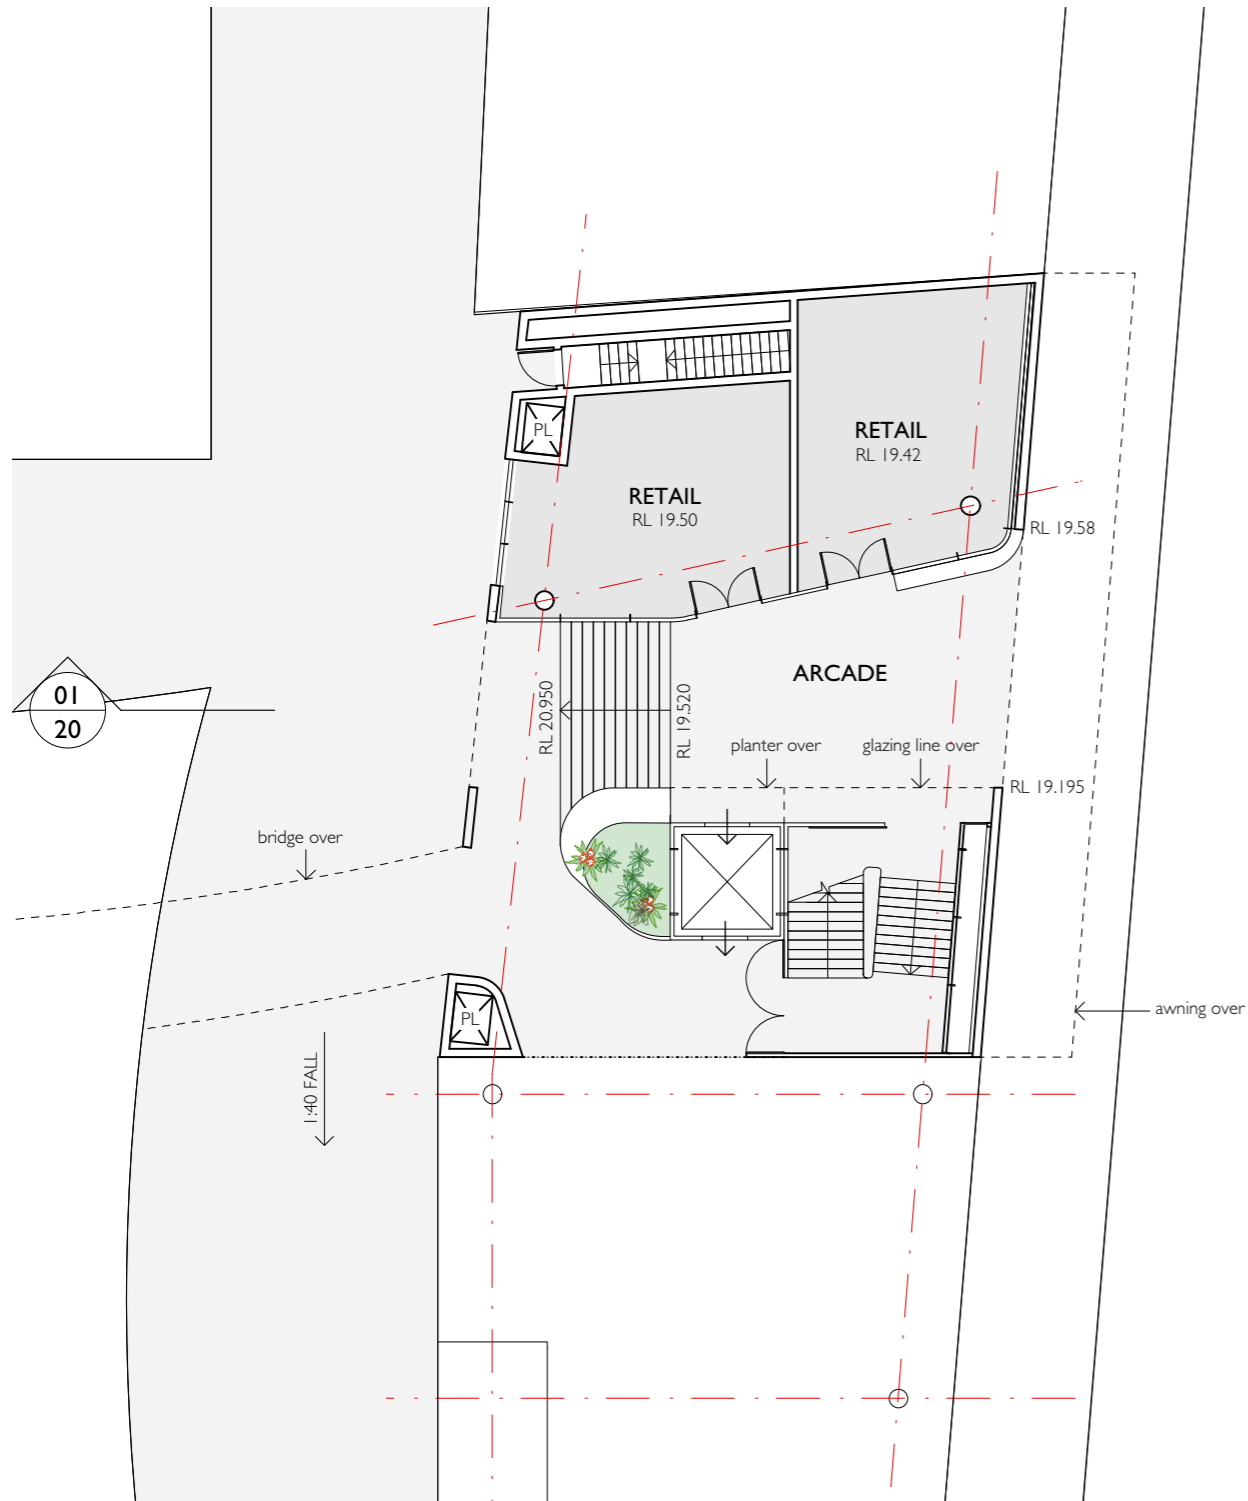

01 GROUND FLOOR PLAN
1:200 (A3)

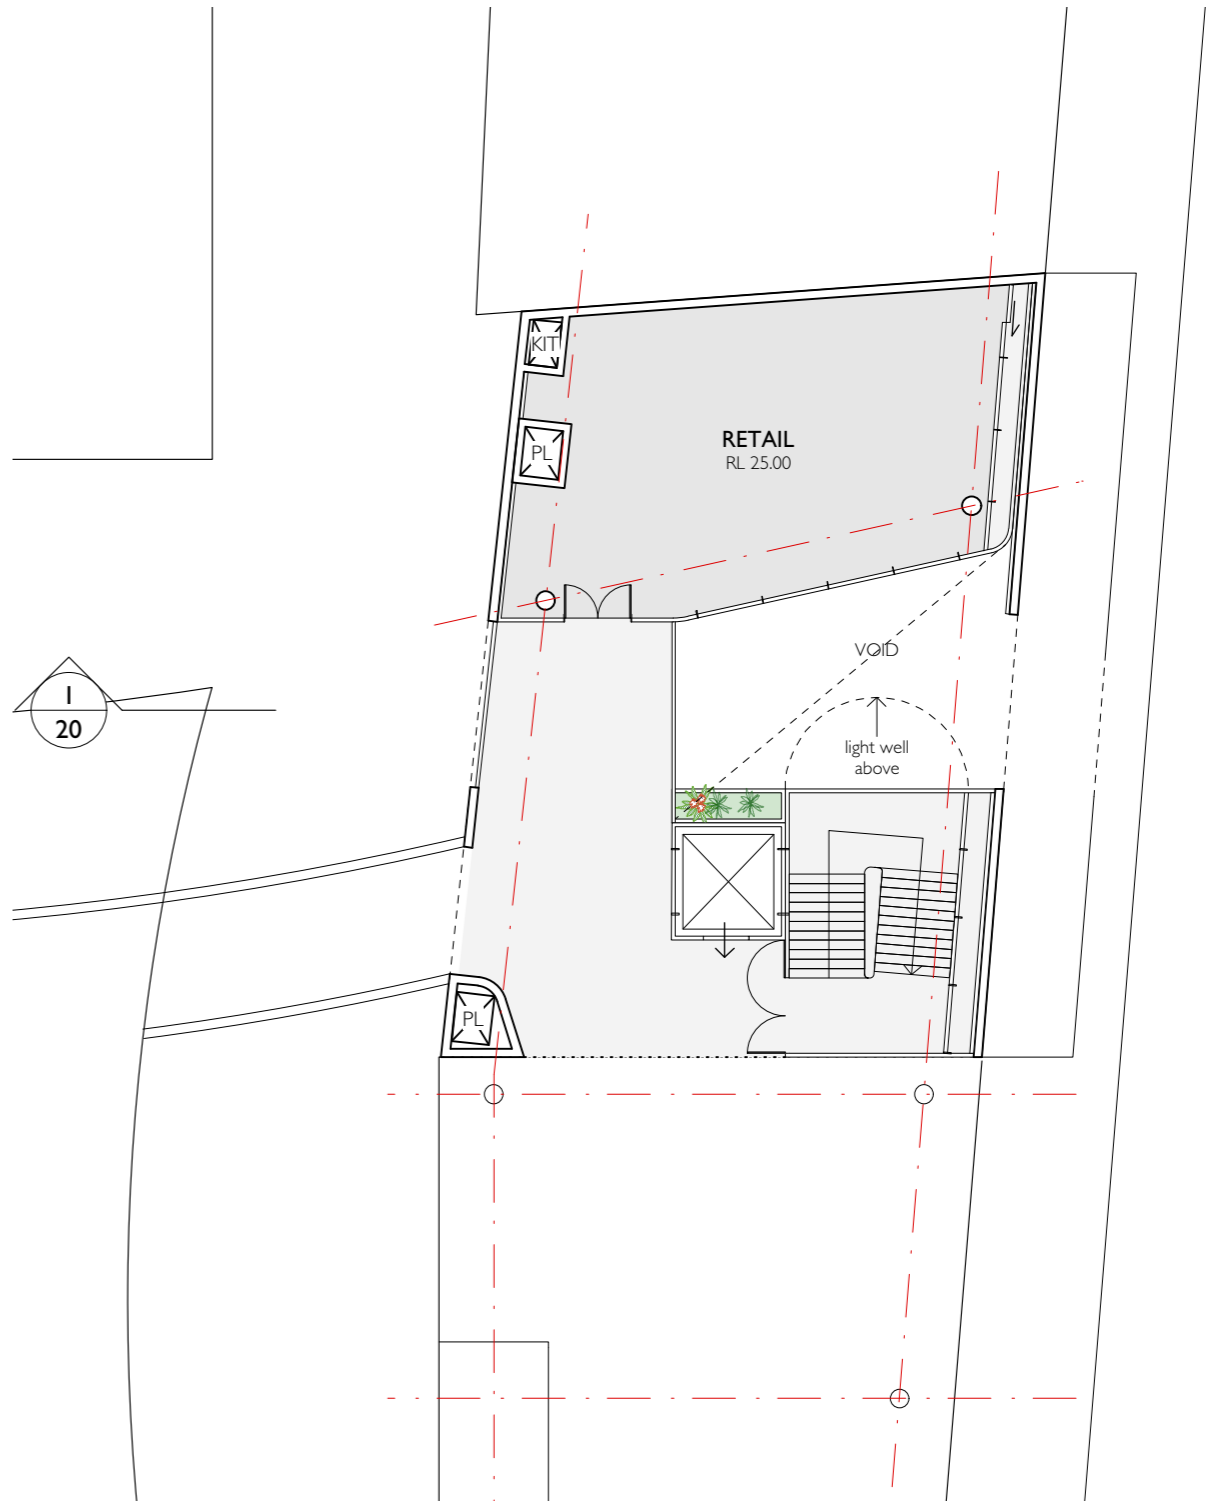

02 FIRST FLOOR PLAN
1:200 (A3)

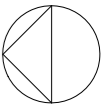

GENERAL NOTES

COMPLY WITH RELEVANT AUTHORITIES' REQUIREMENTS, THE NATIONAL CONSTRUCTION CODE AND ALL RELEVANT AUSTRALIAN STANDARDS.

DIMENSIONS ARE IN MILLIMETRES UNLESS OTHERWISE NOTED.

USE FIGURED DIMENSIONS ONLY.

DO NOT SCALE.

IF DISCREPANCIES EXIST, NOTIFY THE ARCHITECT.

IF IN DOUBT, ASK.

DATE

13/12/19

ISSUE

A

REVISION

DEVELOPMENT APPLICATION

AILEEN SAGE ARCHITECTS

NOMINATED ARCHITECT AMELIA HOLLIDAY 8115

SUITE 4 LEVEL 2, 66 OXFORD STREET
DARLINGHURST NSW 2010

+61 (0)407 263 542 (AH) / +61 (0)414 711 254 (IT)
STUDIO@AILEENSAGE.COM

338 PITT

338 Pitt Street, Sydney, NSW 2000

GF + IF PLANS

PHASE

DA

PROJECT


PITT

DWG


01

REVISION

Copyright in all documents and drawings prepared by Aileen Sage Pty Ltd and in any works executed from those documents and drawings shall remain the property of or on creation vest in Aileen Sage Pty Ltd.

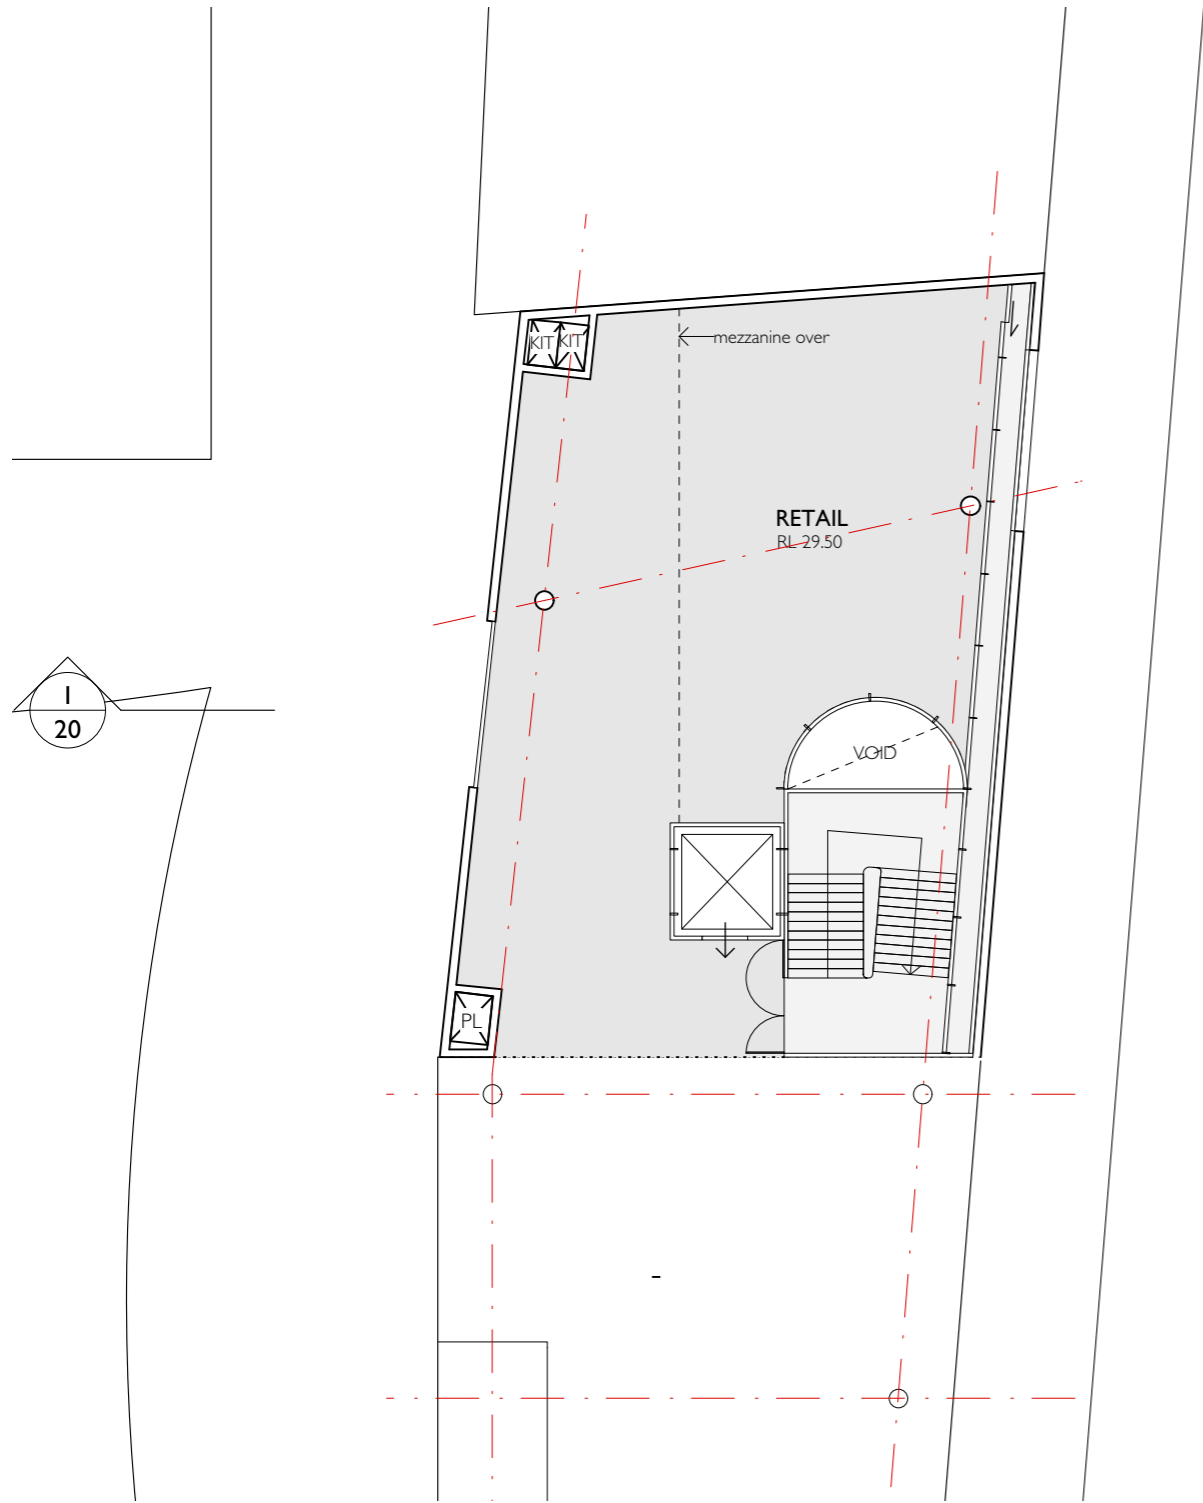

01 SECOND FLOOR PLAN
1:200 (A3)

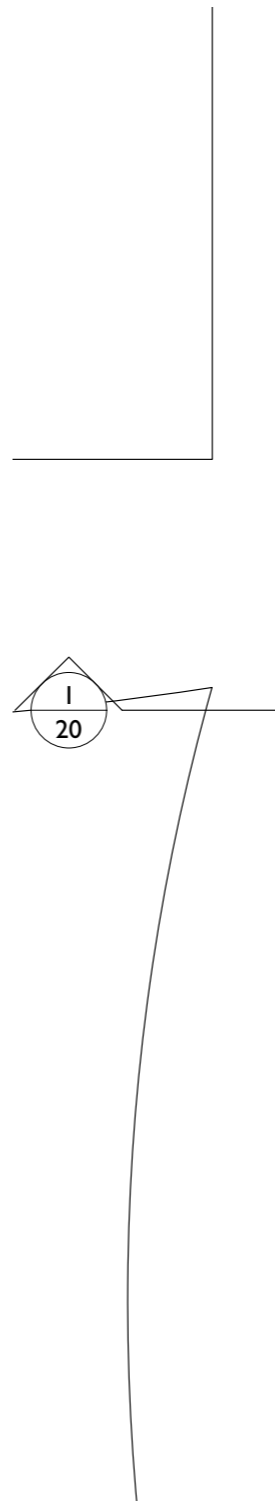

02 THIRD FLOOR PLAN
1:200 (A3)

GENERAL NOTES

COMPLY WITH RELEVANT AUTHORITIES' REQUIREMENTS, THE NATIONAL CONSTRUCTION CODE AND ALL RELEVANT AUSTRALIAN STANDARDS.

DIMENSIONS ARE IN MILLIMETRES UNLESS OTHERWISE NOTED.

USE FIGURED DIMENSIONS ONLY.

DO NOT SCALE.

IF DISCREPANCIES EXIST, NOTIFY THE ARCHITECT.

IF IN DOUBT, ASK.

DATE

13/12/19

ISSUE

A

REVISION

DEVELOPMENT APPLICATION

AILEEN SAGE ARCHITECTS

NOMINATED ARCHITECT AMELIA HOLLIDAY 8115

SUITE 4 LEVEL 2, 66 OXFORD STREET
DARLINGHURST NSW 2010


+61 (0)407 263 542 (AH) / +61 (0)414 711 254 (IT)
STUDIO@AILEENSAGE.COM

338 PITT
338 Pitt Street, Sydney, NSW 2000


2F + 3F PLANS

PHASE	PROJECT	DWG	REVISION
DA	PITT	02	

Copyright in all documents and drawings prepared by Aileen Sage Pty Ltd and in any works executed from those documents and drawings shall remain the property of or on creation vest in Aileen Sage Pty Ltd.

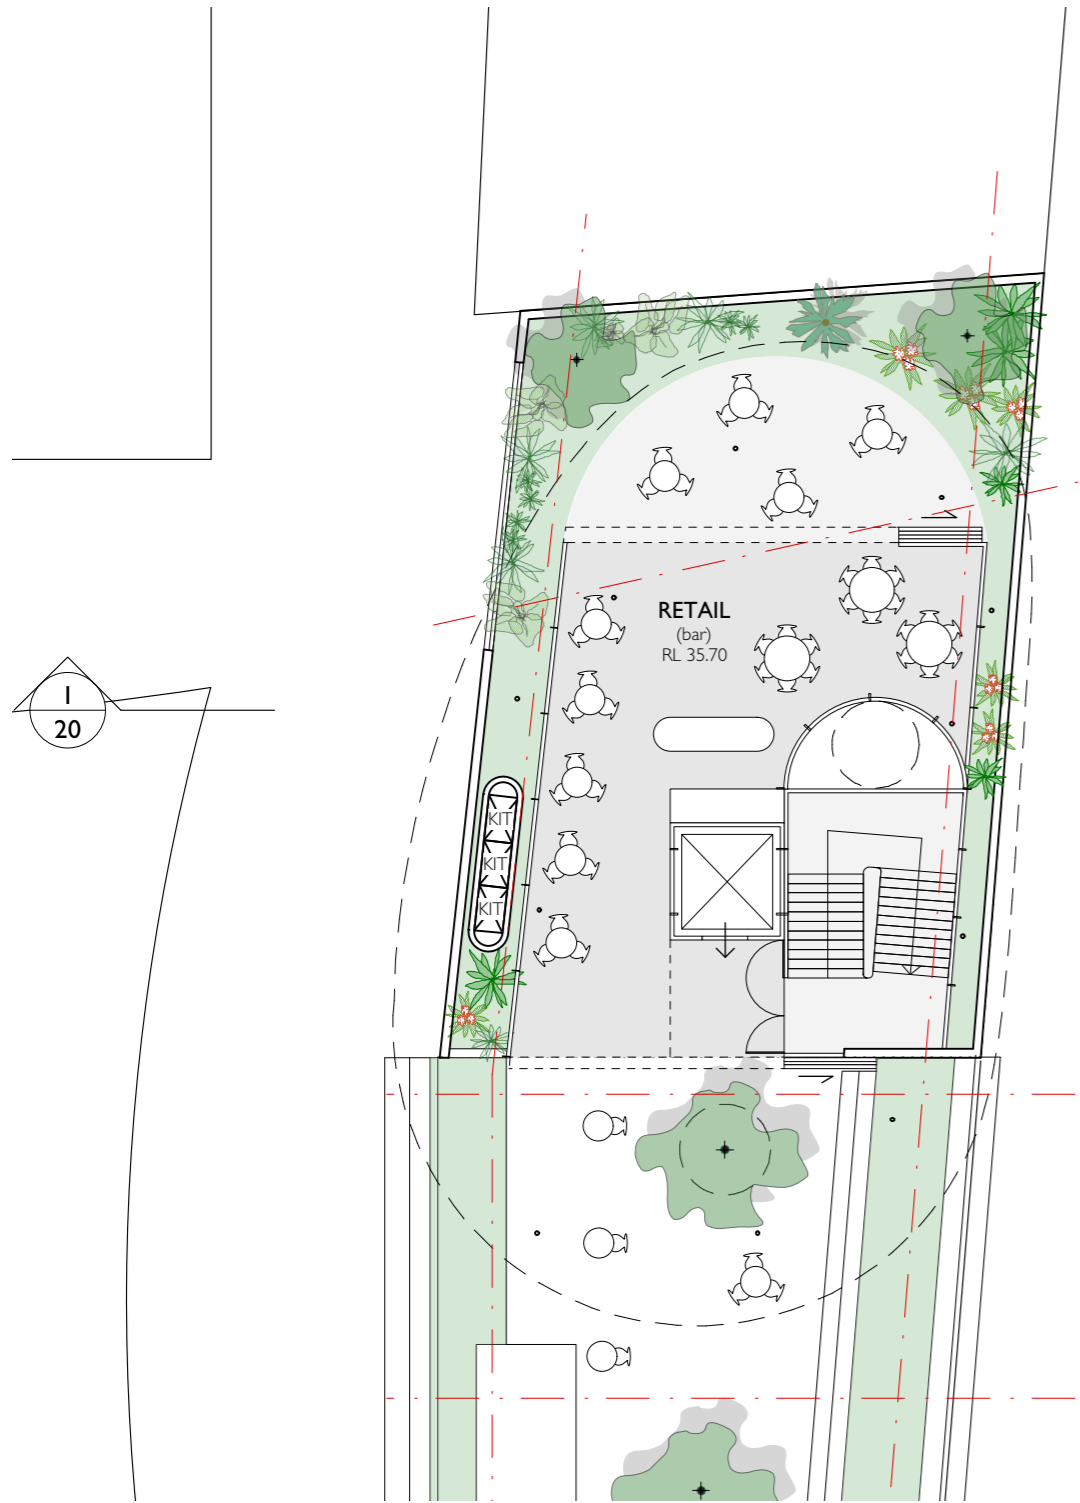

01 FOURTH FLOOR PLAN
1:200 (A3)

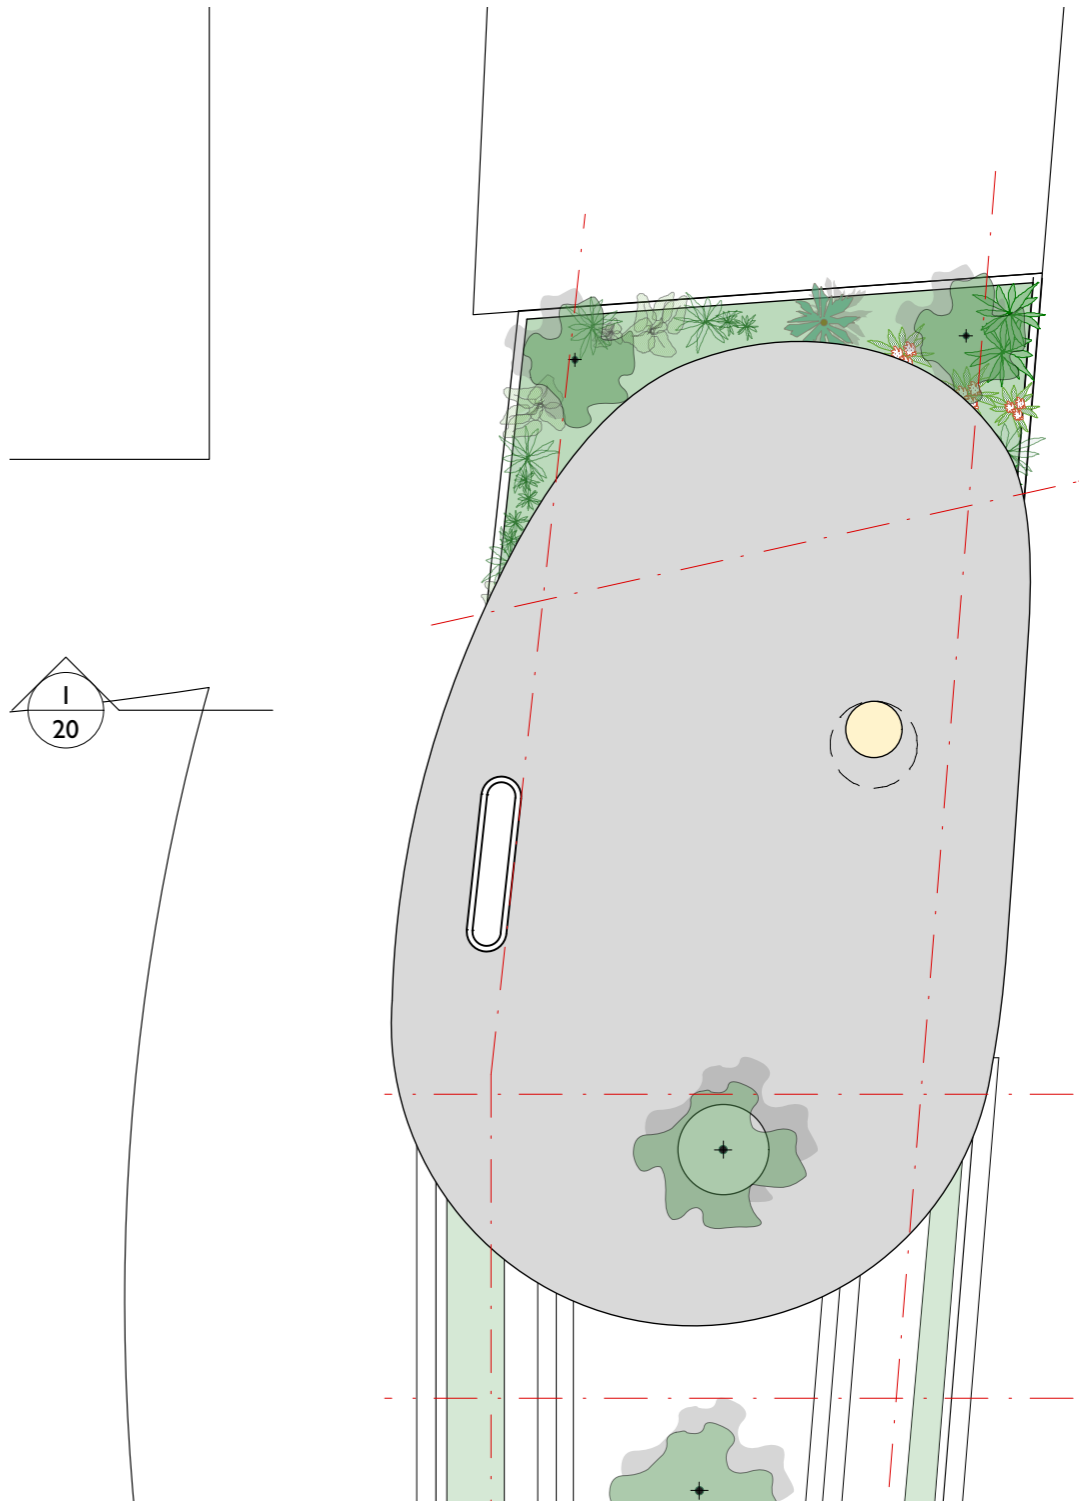

02 ROOF PLAN
1:200 (A3)

GENERAL NOTES

COMPLY WITH RELEVANT AUTHORITIES' REQUIREMENTS, THE NATIONAL CONSTRUCTION CODE AND ALL RELEVANT AUSTRALIAN STANDARDS.

DIMENSIONS ARE IN MILLIMETRES UNLESS OTHERWISE NOTED.

USE FIGURED DIMENSIONS ONLY.

DO NOT SCALE.

IF DISCREPANCIES EXIST, NOTIFY THE ARCHITECT.

IF IN DOUBT, ASK.

DATE

13/12/19

ISSUE

A

REVISION

DEVELOPMENT APPLICATION

AILEEN SAGE ARCHITECTS

NOMINATED ARCHITECT AMELIA HOLLIDAY 8115

SUITE 4 LEVEL 2, 66 OXFORD STREET
DARLINGHURST NSW 2010

+61 (0)407 263 542 (AU) / +61 (0)414 711 254 (IT)
STUDIO@AILEENSAGE.COM

338 PITT

338 Pitt Street, Sydney, NSW 2000

4TH + ROOF PLAN

PHASE

DA

PROJECT


PITT

DWG

03

REVISION

Copyright in all documents and drawings prepared by Aileen Sage Pty Ltd and in any works executed from those documents and drawings shall remain the property of or on creation vest in Aileen Sage Pty Ltd.

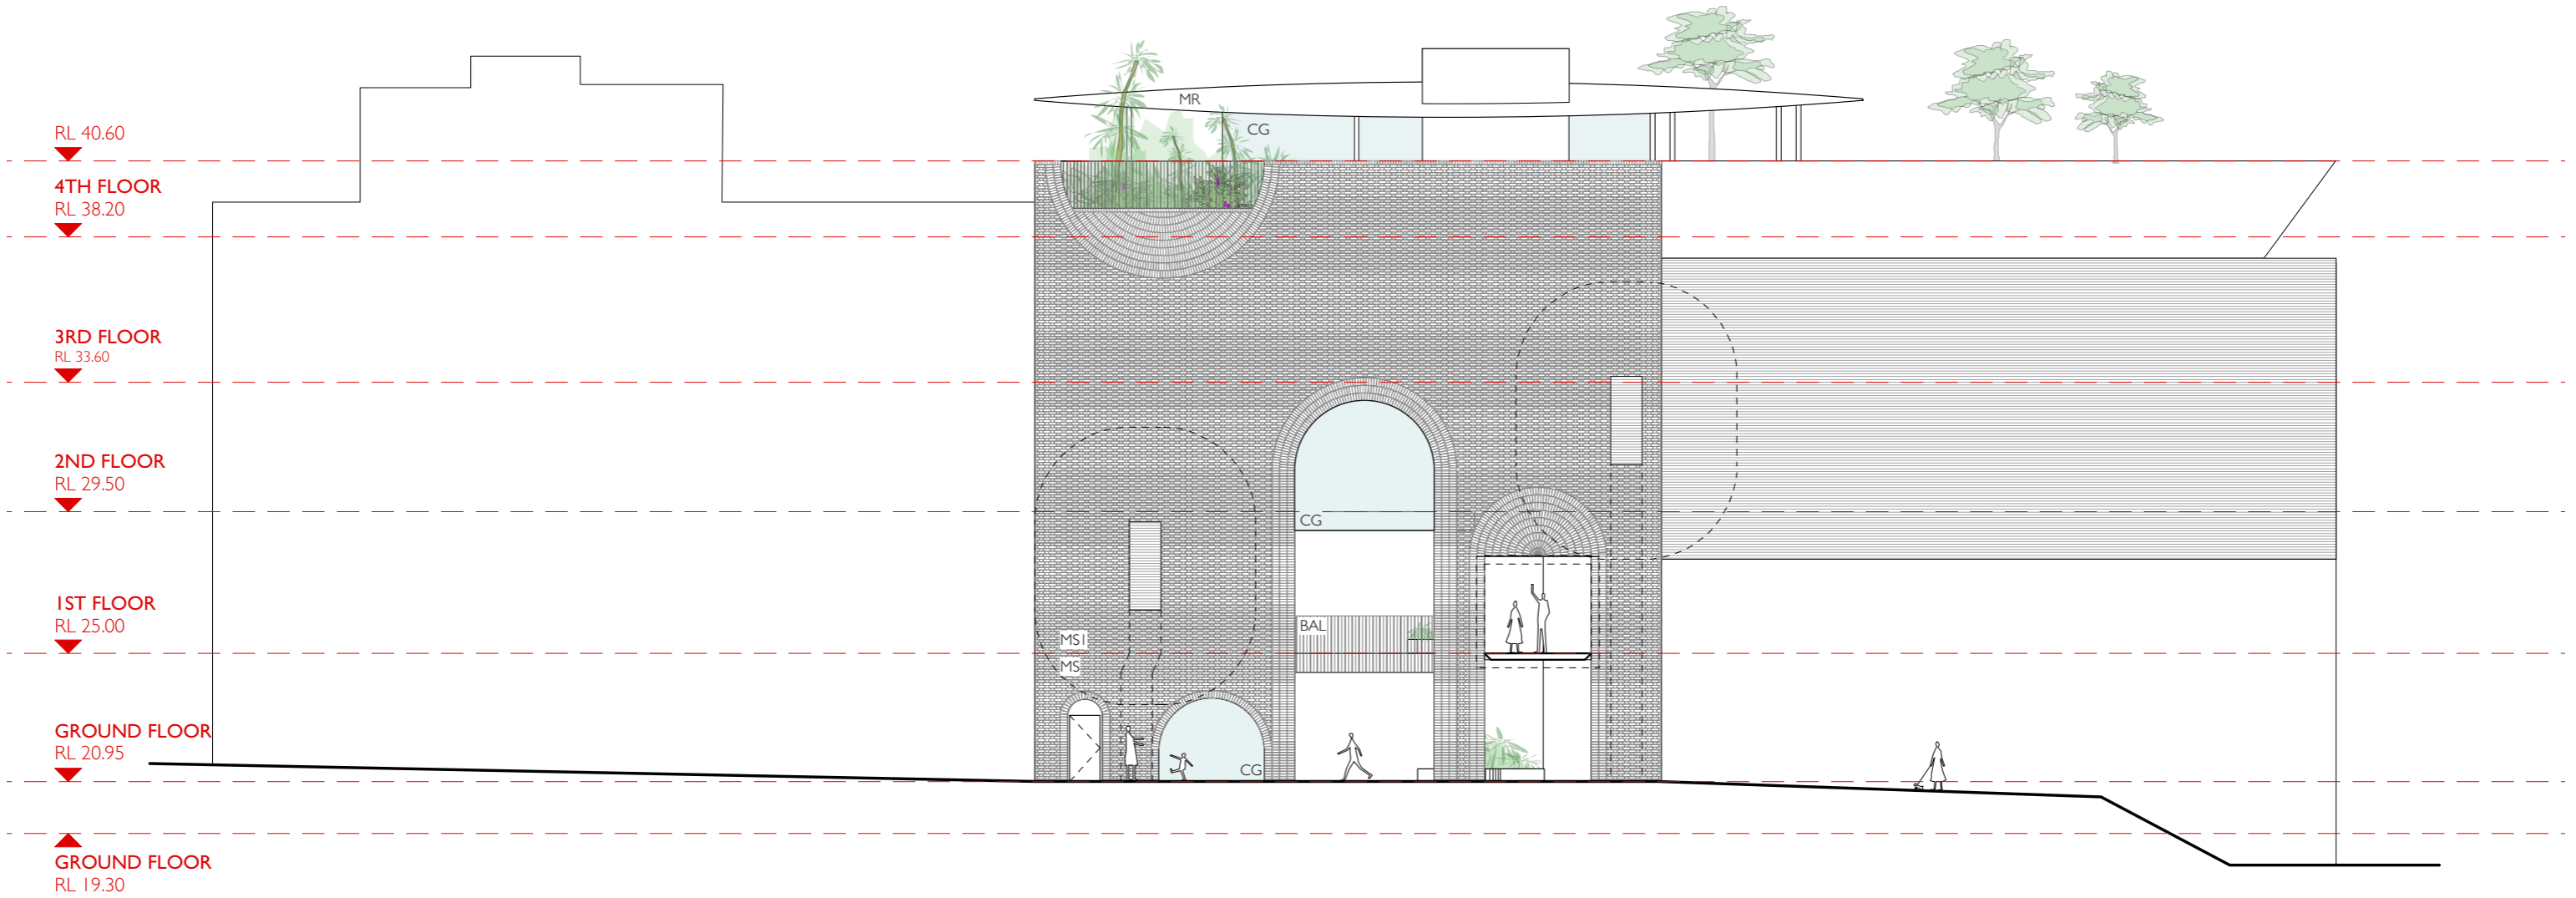

01 NORTH ELEVATION
1:200 (A3)

GENERAL NOTES	DATE	ISSUE	REVISION
COMPLY WITH RELEVANT AUTHORITIES' REQUIREMENTS, THE NATIONAL CONSTRUCTION CODE AND ALL RELEVANT AUSTRALIAN STANDARDS.	13/12/19	A	DEVELOPMENT APPLICATION
DIMENSIONS ARE IN MILLIMETRES UNLESS OTHERWISE NOTED.			
USE FIGURED DIMENSIONS ONLY.			
DO NOT SCALE.			
IF DISCREPANCIES EXIST, NOTIFY THE ARCHITECT.			
IF IN DOUBT, ASK.			


AILEEN SAGE ARCHITECTS
NOMINATED ARCHITECT AMELIA HOLLIDAY 8115
SUITE 4 LEVEL 2 66 OXFORD STREET
DARLINGHURST NSW 2010
+61 (0)407 263 542 (AH) / +61 (0)414 711 254 (IT)
STUDIO@AILEENSAGE.COM

338 PITT
338 Pitt Street Sydney, NSW 2000

NORTH ELEVATION

PHASE	PROJECT	DWG	REVISION
DA	PITT	II	

Copyright in all documents and drawings prepared by Aileen Sage Pty Ltd and in any works executed from those documents and drawings shall remain the property of or on creation vest in Aileen Sage Pty Ltd.

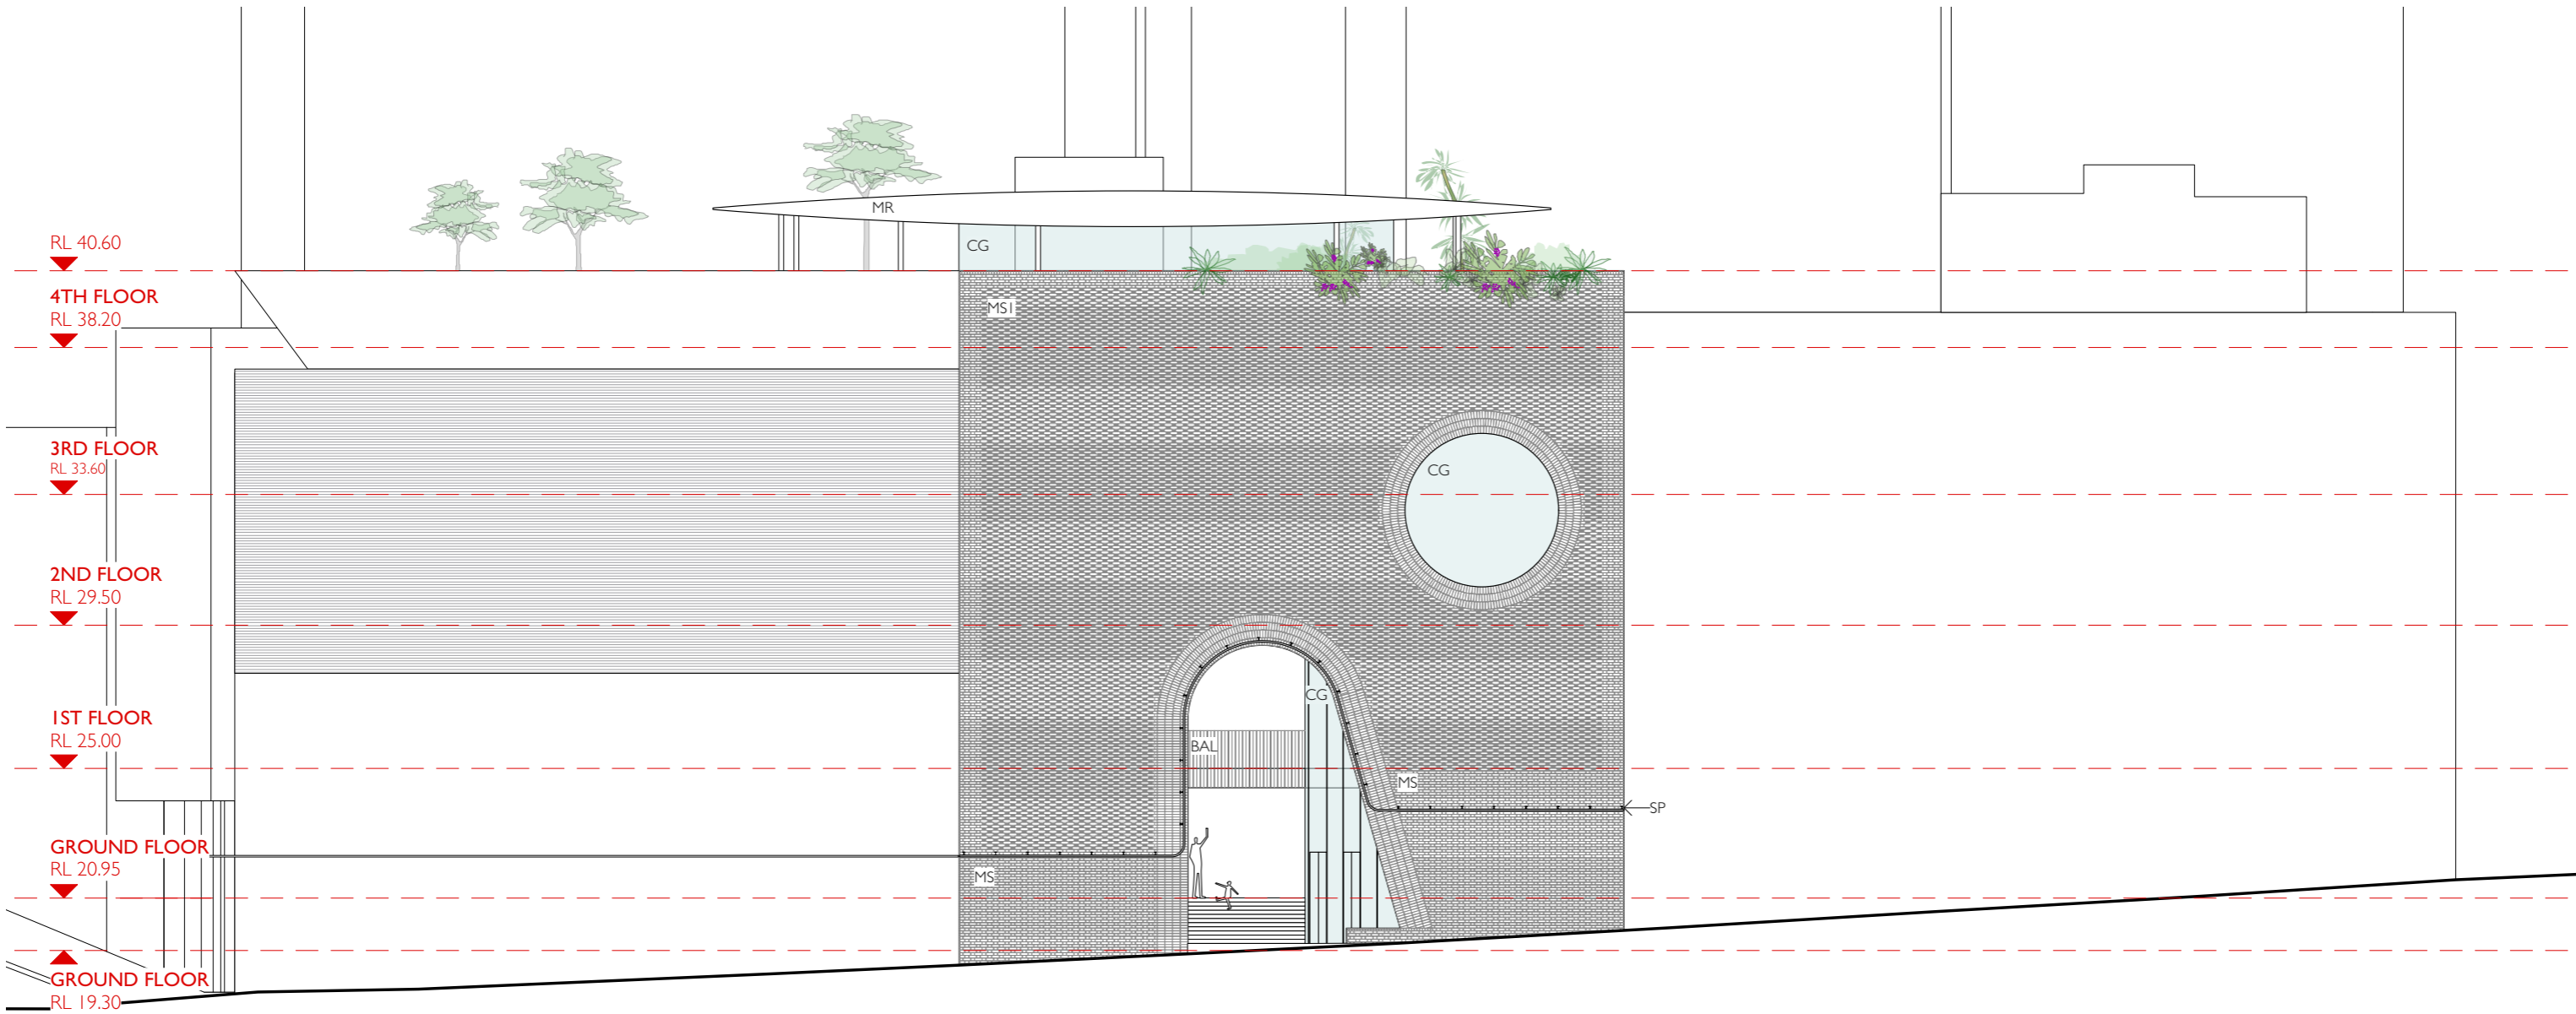


01 SOUTH ELEVATION
1:200 (A3)



MS
Honed masonry finish - sandstone colour



MSI
Masonry screen (refer MS for colour and finish)

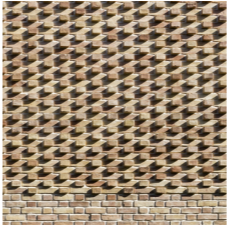

MS2
Expressed header masonry coursing (refer MS for colour and finish)



SP
Steel plate awning



CG
Clear glazing



BAL
Metal balustrade



MR
Metal roof

02 MATERIALS SCHEDULE

GENERAL NOTES

COMPLY WITH RELEVANT AUTHORITIES' REQUIREMENTS, THE NATIONAL CONSTRUCTION CODE AND ALL RELEVANT AUSTRALIAN STANDARDS.

DIMENSIONS ARE IN MILLIMETRES UNLESS OTHERWISE NOTED.

USE FIGURED DIMENSIONS ONLY.

DO NOT SCALE.

IF DISCREPANCIES EXIST, NOTIFY THE ARCHITECT.

IF IN DOUBT, ASK.

DATE
13/12/19

ISSUE
A

REVISION
DEVELOPMENT APPLICATION

AILEEN SAGE ARCHITECTS


NOMINATED ARCHITECT AMELIA HOLLIDAY 8115
SUITE 4 LEVEL 2, 66 OXFORD STREET
DARLINGHURST NSW 2010
+61 (0)407 263 542 (AH) / +61 (0)414 711 254 (IT)
STUDIO@AILEENSAGE.COM

338 PITT
338 Pitt Street Sydney, NSW 2000

SOUTH ELEVATION

PHASE	PROJECT	DWG	REVISION
DA	PITT	10	

Copyright in all documents and drawings prepared by Aileen Sage Pty Ltd and in any works executed from those documents and drawings shall remain the property of or on creation vest in Aileen Sage Pty Ltd.

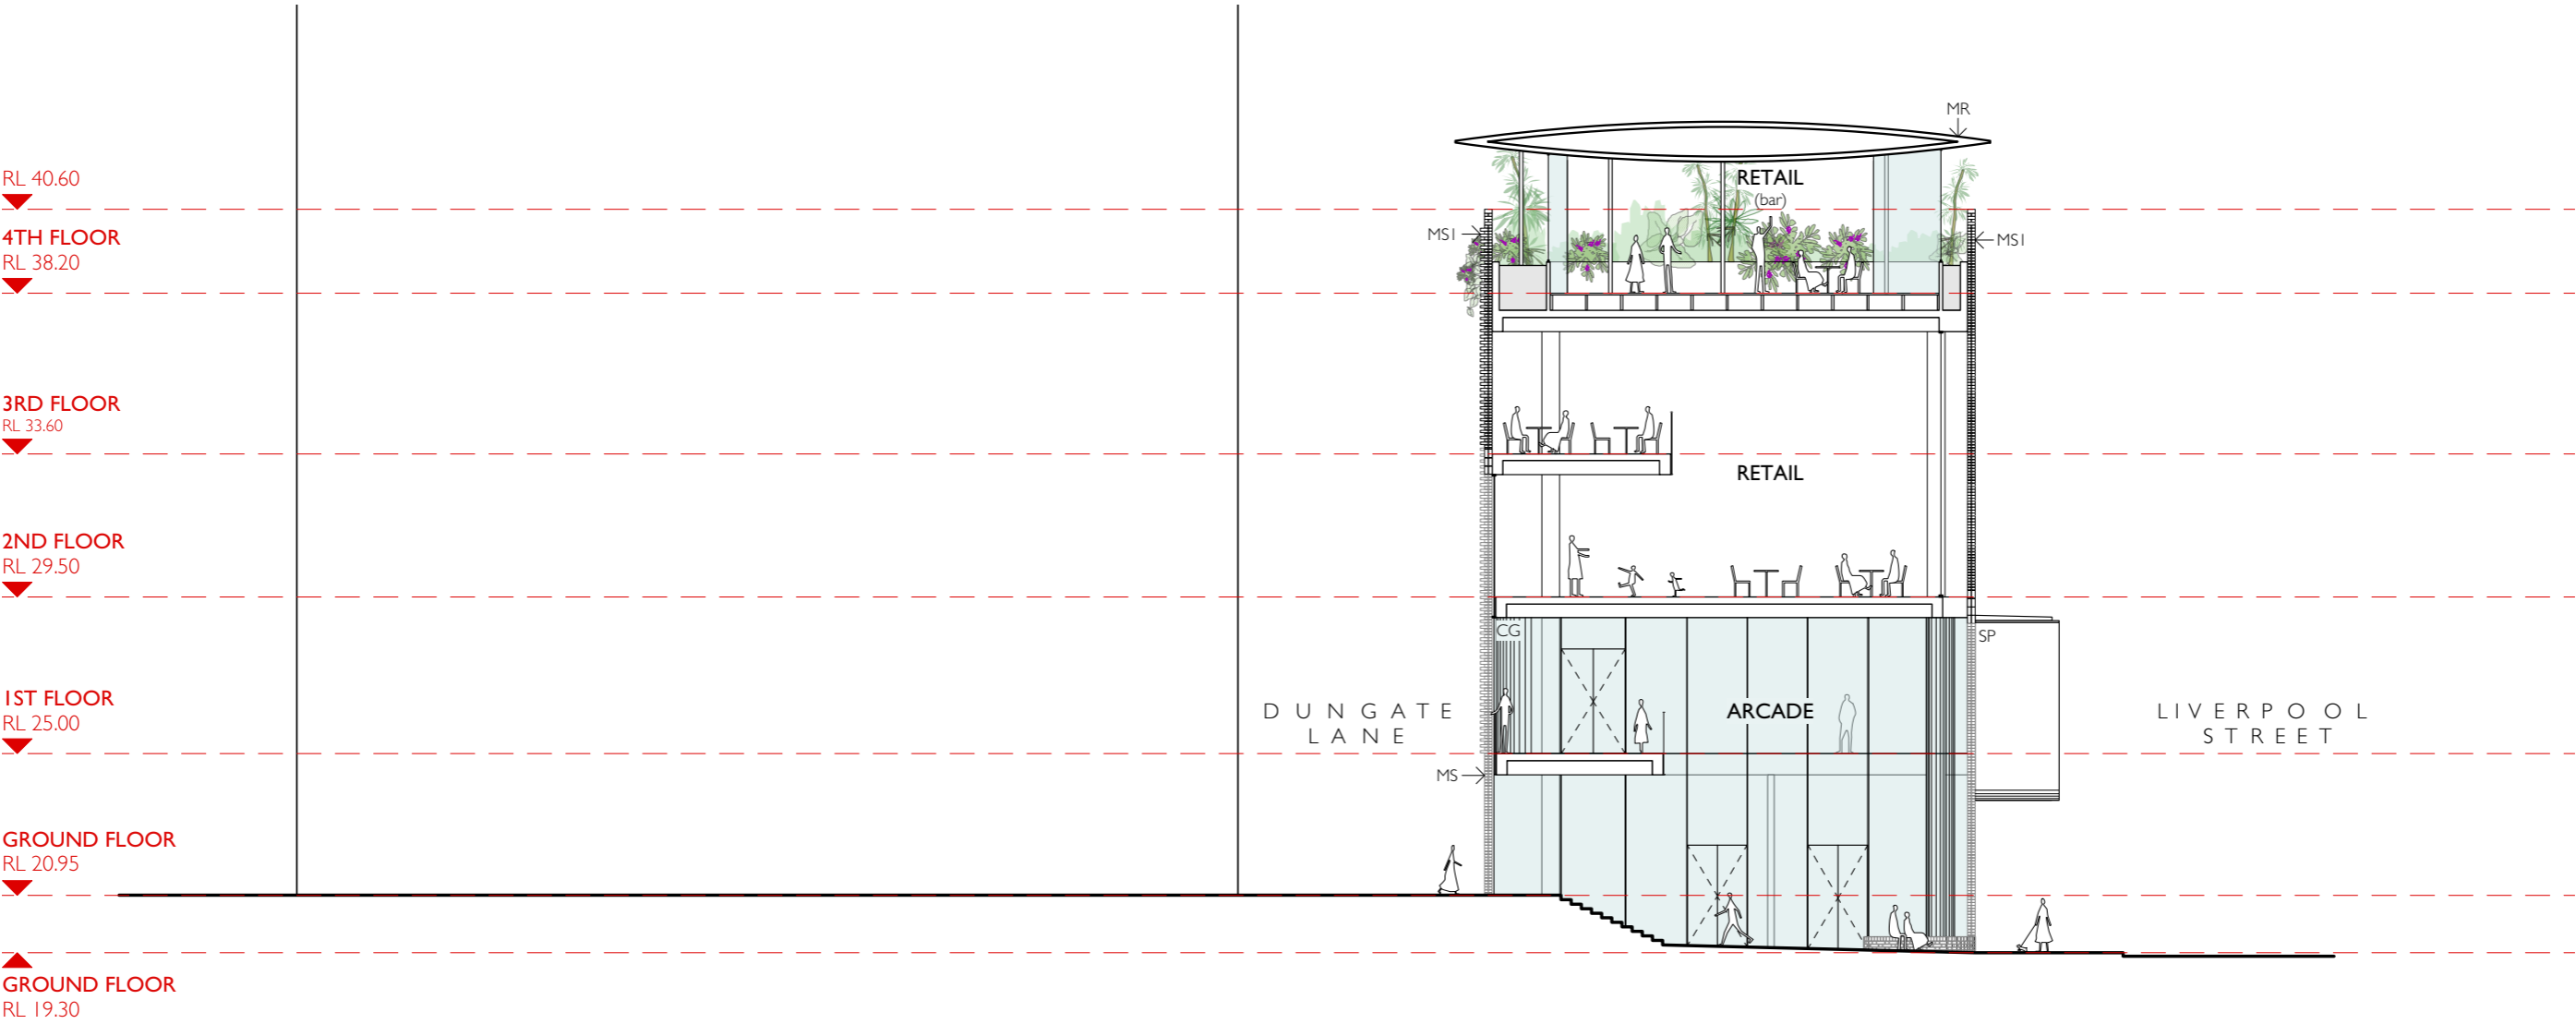

01 SECTION A
1:200 (A3)

GENERAL NOTES

COMPLY WITH RELEVANT AUTHORITIES' REQUIREMENTS, THE NATIONAL CONSTRUCTION CODE AND ALL RELEVANT AUSTRALIAN STANDARDS.

DIMENSIONS ARE IN MILLIMETRES UNLESS OTHERWISE NOTED.

USE FIGURED DIMENSIONS ONLY.

DO NOT SCALE.

IF DISCREPANCIES EXIST, NOTIFY THE ARCHITECT.

IF IN DOUBT, ASK.

DATE

13/12/19

ISSUE

A

REVISION

DEVELOPMENT APPLICATION

AILEEN SAGE ARCHITECTS

NOMINATED ARCHITECT AMELIA HOLLIDAY 8115

SUITE 4 LEVEL 2 66 OXFORD STREET
DARLINGHURST NSW 2010

+61 (0)407 263 542 (AH) / +61 (0)414 711 254 (IT)
STUDIO@AILEENSAGE.COM

338 PITT
338 Pitt Street Sydney, NSW 2000

SECTION A

PHASE	PROJECT	DWG	REVISION
DA	PITT	20	

Copyright in all documents and drawings prepared by Aileen Sage Pty Ltd and in any works executed from those documents and drawings shall remain the property of or on creation vest in Aileen Sage Pty Ltd.