




TOWER ENVELOPE - RESIDENTIAL  
PODIUM ENVELOPE - COMMERCIAL, HOTEL and RETAIL

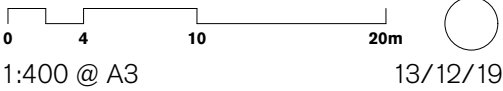


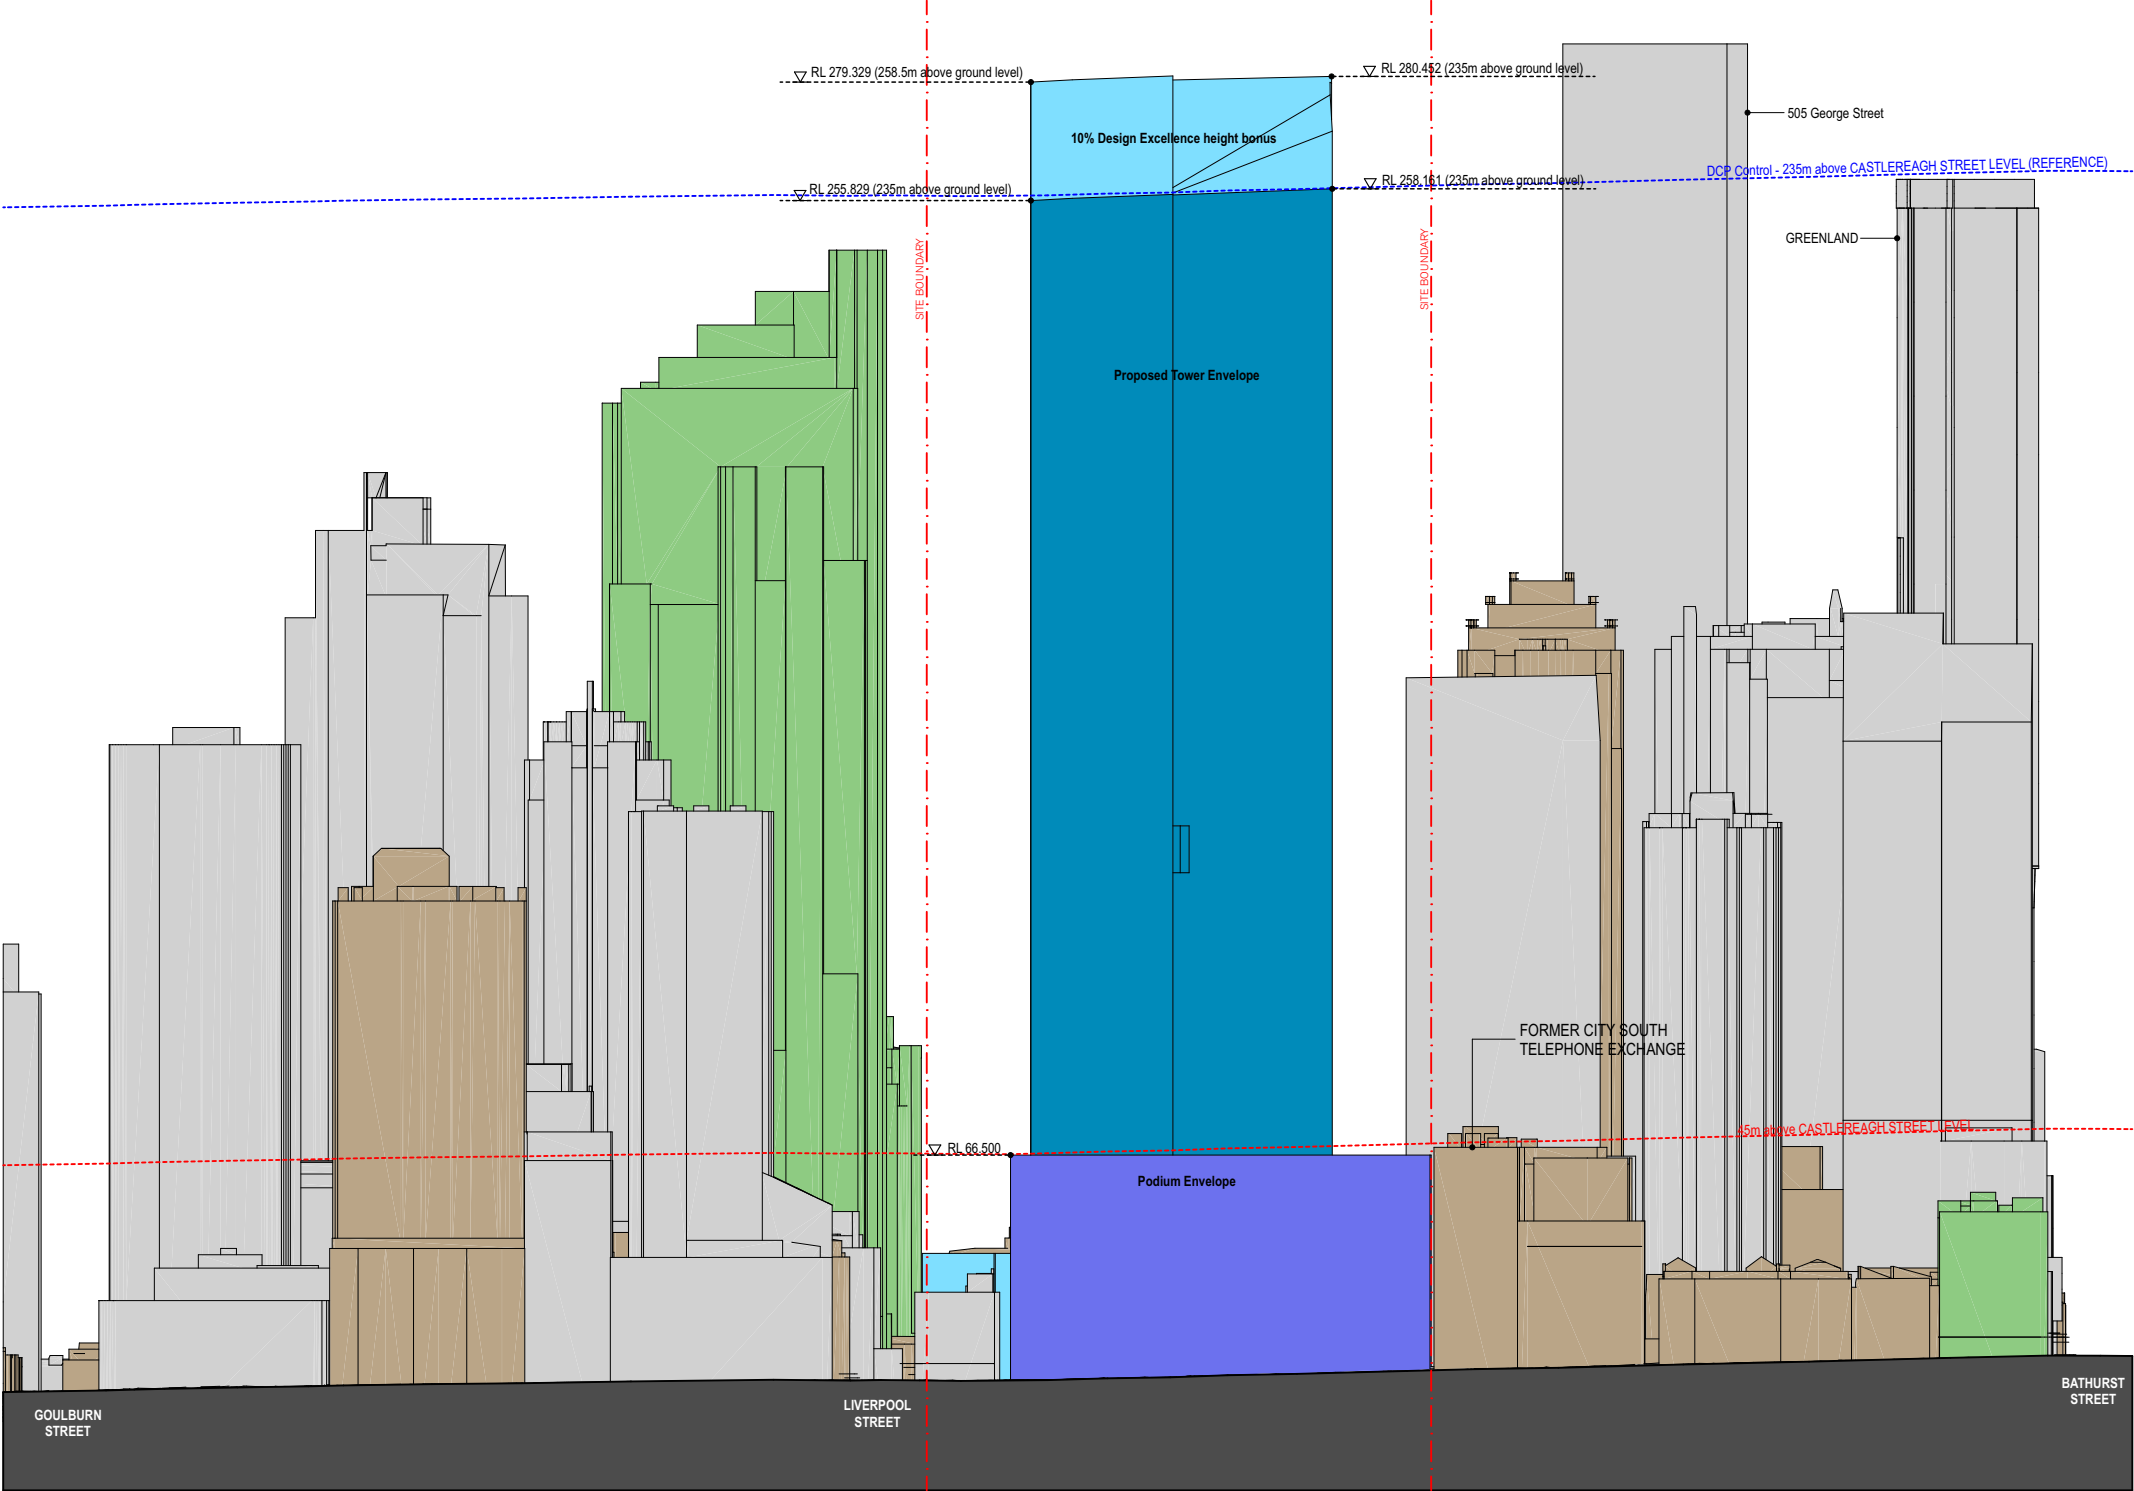


- TOWER ENVELOPE - RESIDENTIAL
- PODIUM ENVELOPE - COMMERCIAL, HOTEL and RETAIL

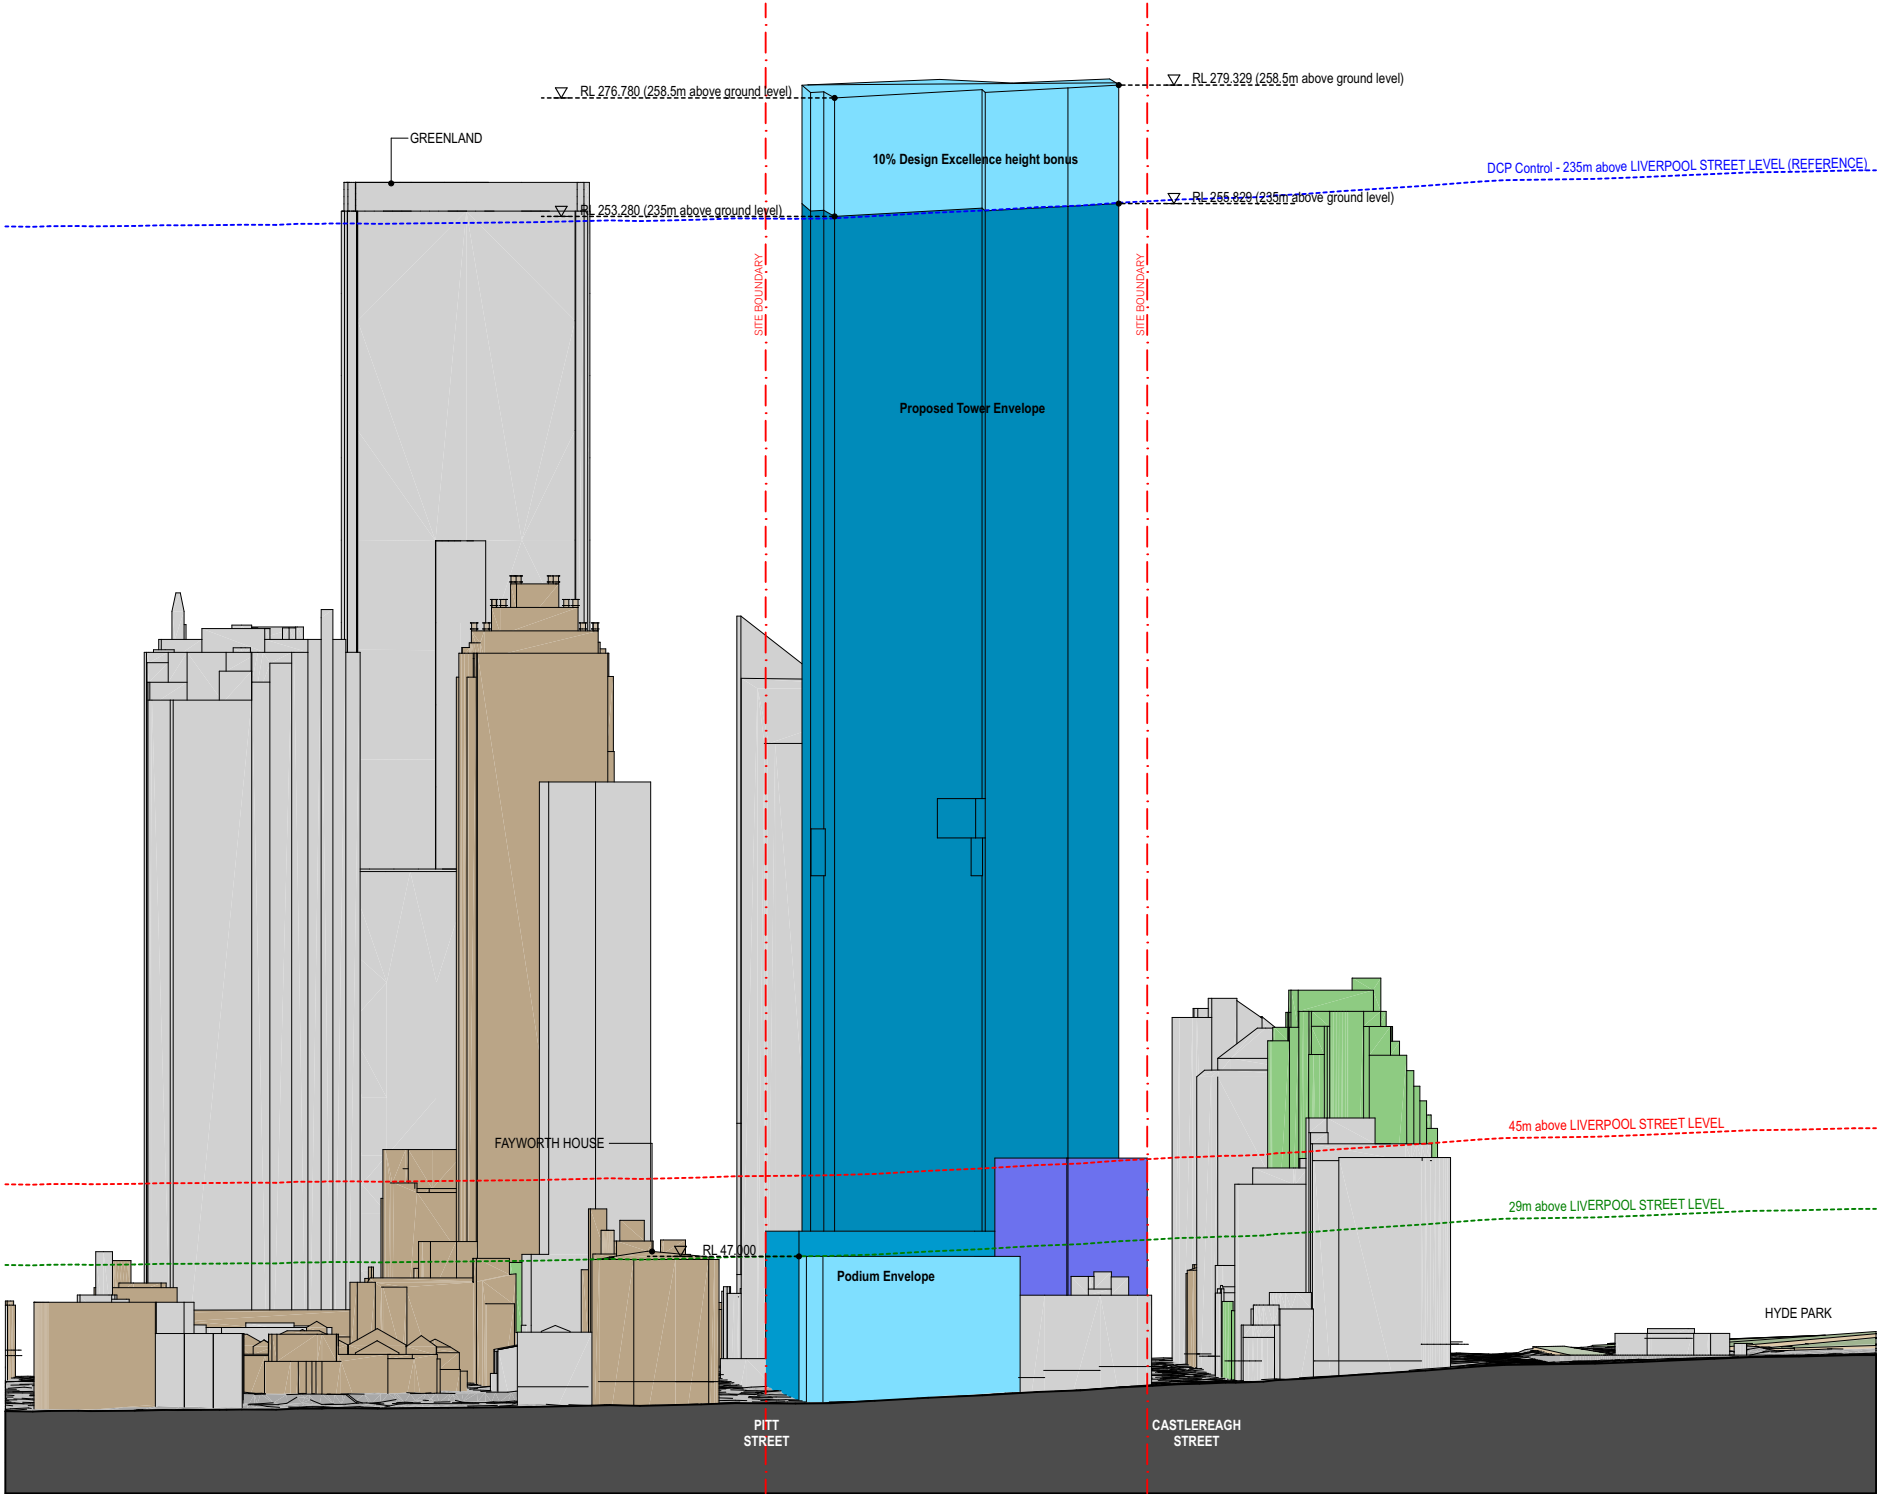

- TOWER ENVELOPE - RESIDENTIAL
- PODIUM ENVELOPE - COMMERCIAL, HOTEL and RETAIL

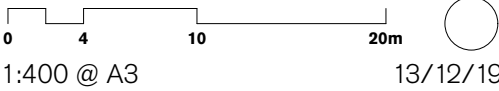

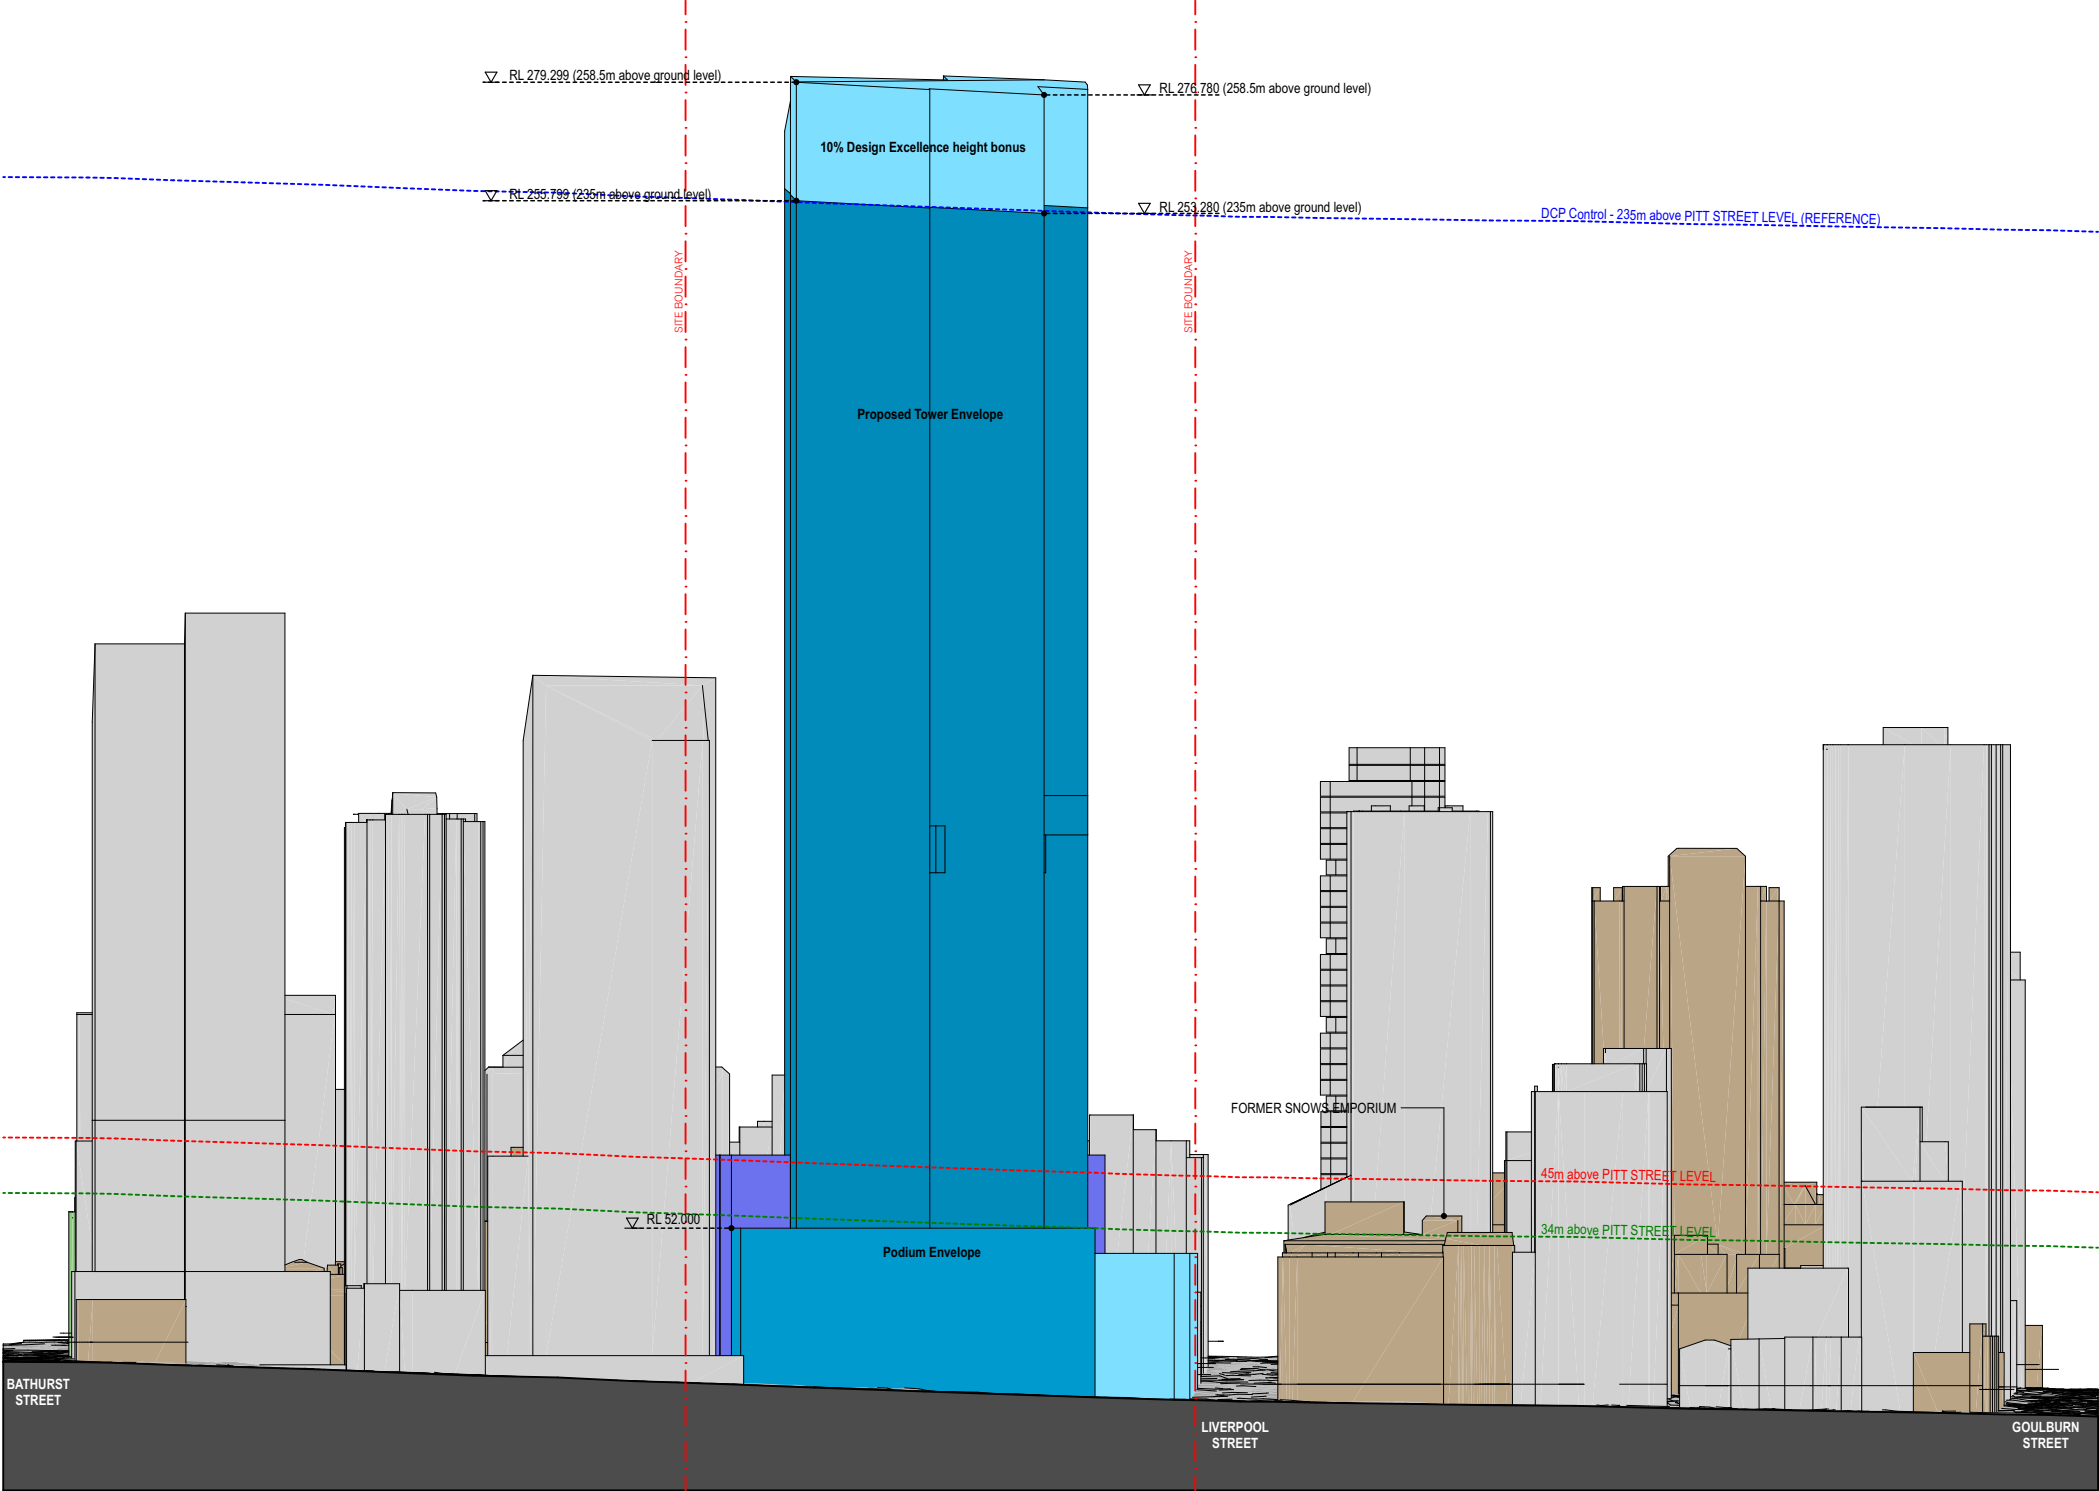

- TOWER ENVELOPE - RESIDENTIAL
- PODIUM ENVELOPE - COMMERCIAL, HOTEL and RETAIL

