



LEP HEIGHT CONTROL
35m ABOVE GROUND

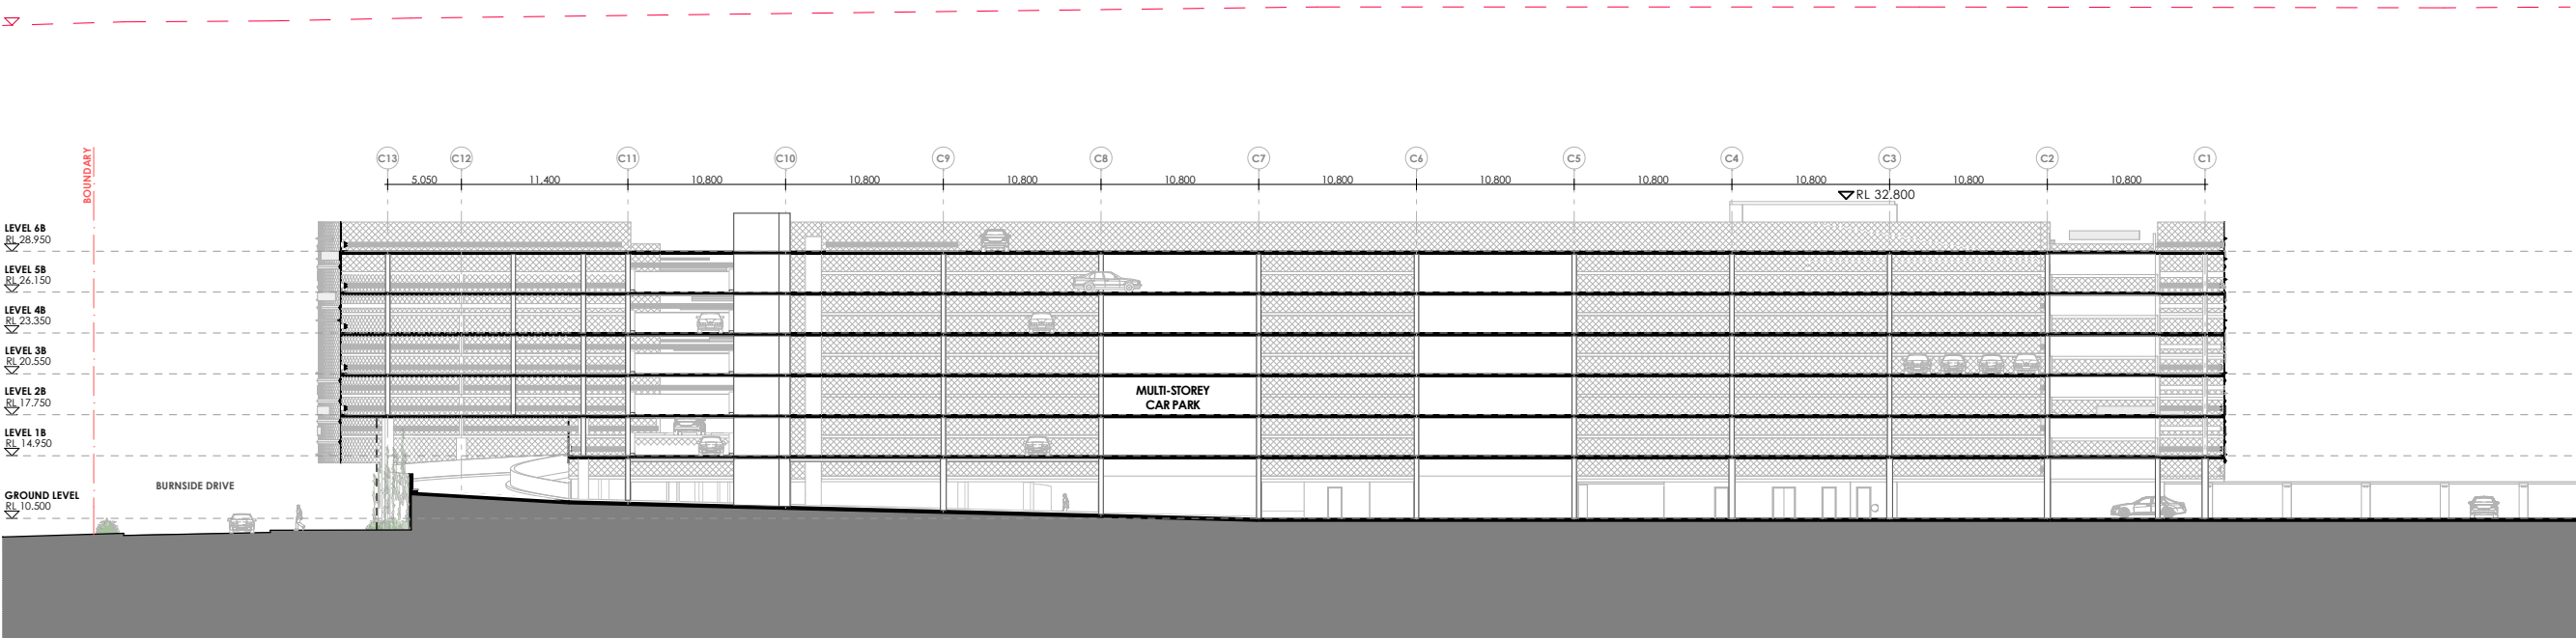


SECTION A

LEP HEIGHT CONTROL
35m ABOVE GROUND

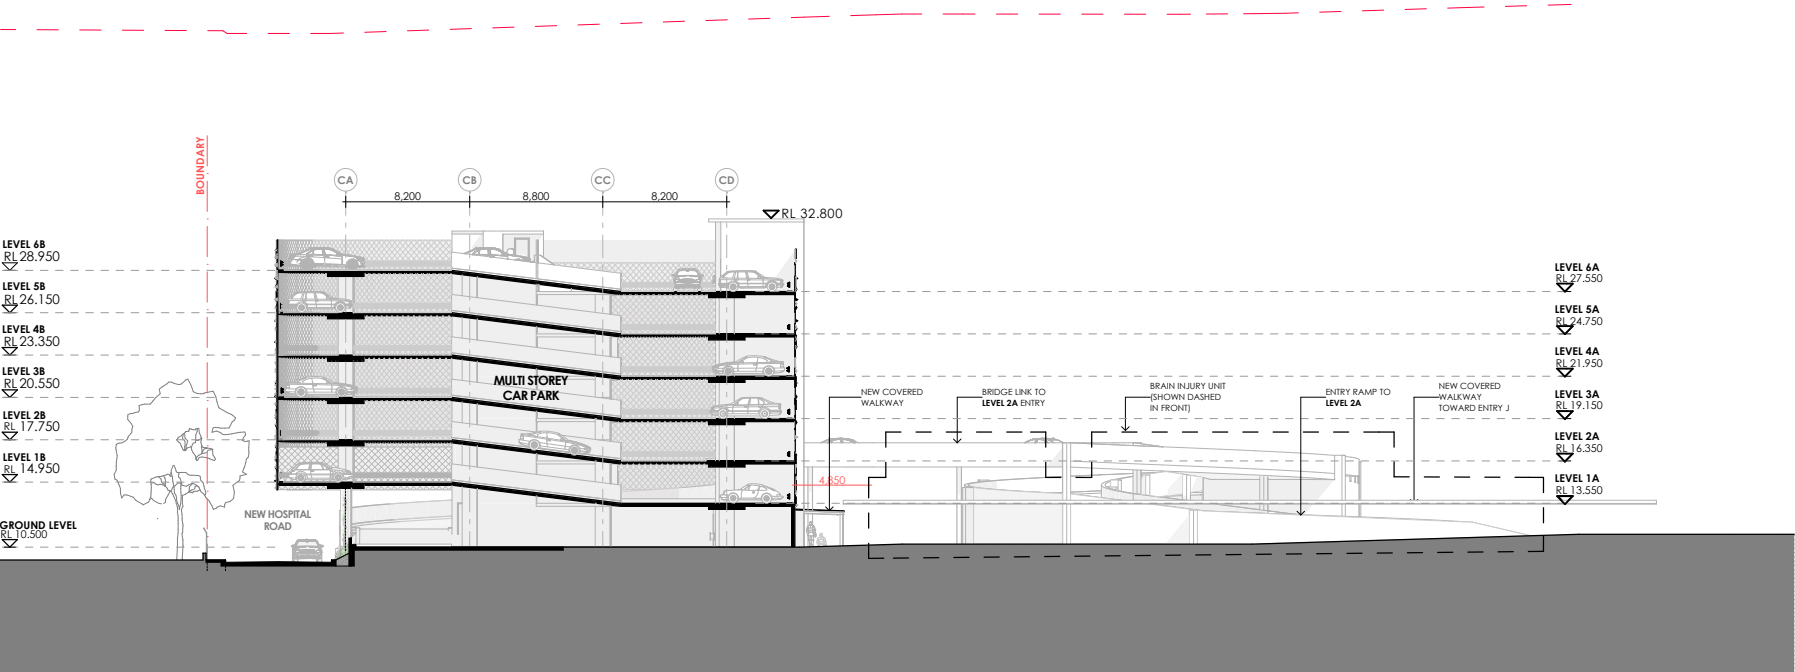

SECTION B

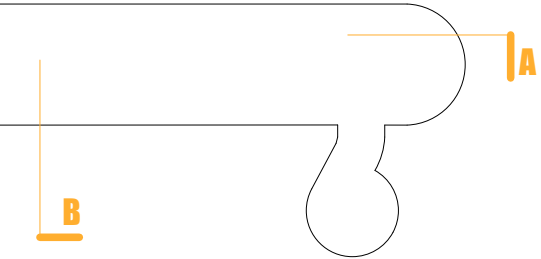

THIS DRAWING IS ISSUED UPON THE CONDITION IT IS NOT COPIED, REPRODUCED, RETAINED OR DISCLOSED TO ANY UNAUTHORISED PERSON EITHER WHOLLY OR IN PART WITHOUT PRIOR CONSENT IN WRITING OF fitzpatrick+partners.
DO NOT SCALE DRAWINGS. CHECK DIMENSIONS BEFORE COMMENCING WORK.
DRAWINGS SHOW DESIGN INTENT ONLY. SHOP DRAWINGS ARE TO BE PROVIDED FOR APPROVAL PRIOR TO CONSTRUCTION OR MANUFACTURE. INCONSISTENCIES ARE TO BE REPORTED TO fitzpatrick + partners.

REV.	DATE	DESCRIPTION
03	15/01/20	FOR REVIEW
04	17/01/20	FOR REVIEW
05	31/01/20	FOR REVIEW
06	24/04/20	FOR REVIEW

CHK
RP
RP
RP
RP

PROJECT
LIVERPOOL HEALTH & ACADEMIC PRECINCT
ELIZABETH STREET LIVERPOOL NSW

PROJECT NORTH SCALE
1:500 @A3
25mm ON ORIGINAL

DRAWING
SECTIONS
PRINT DATE
23/04/2020

PROJECT NO. 21807	DRAWING NO. A-SSDA-MSCP-14	ISSUE 06
STATUS FOR REVIEW		