


EXISTING



PROPOSED

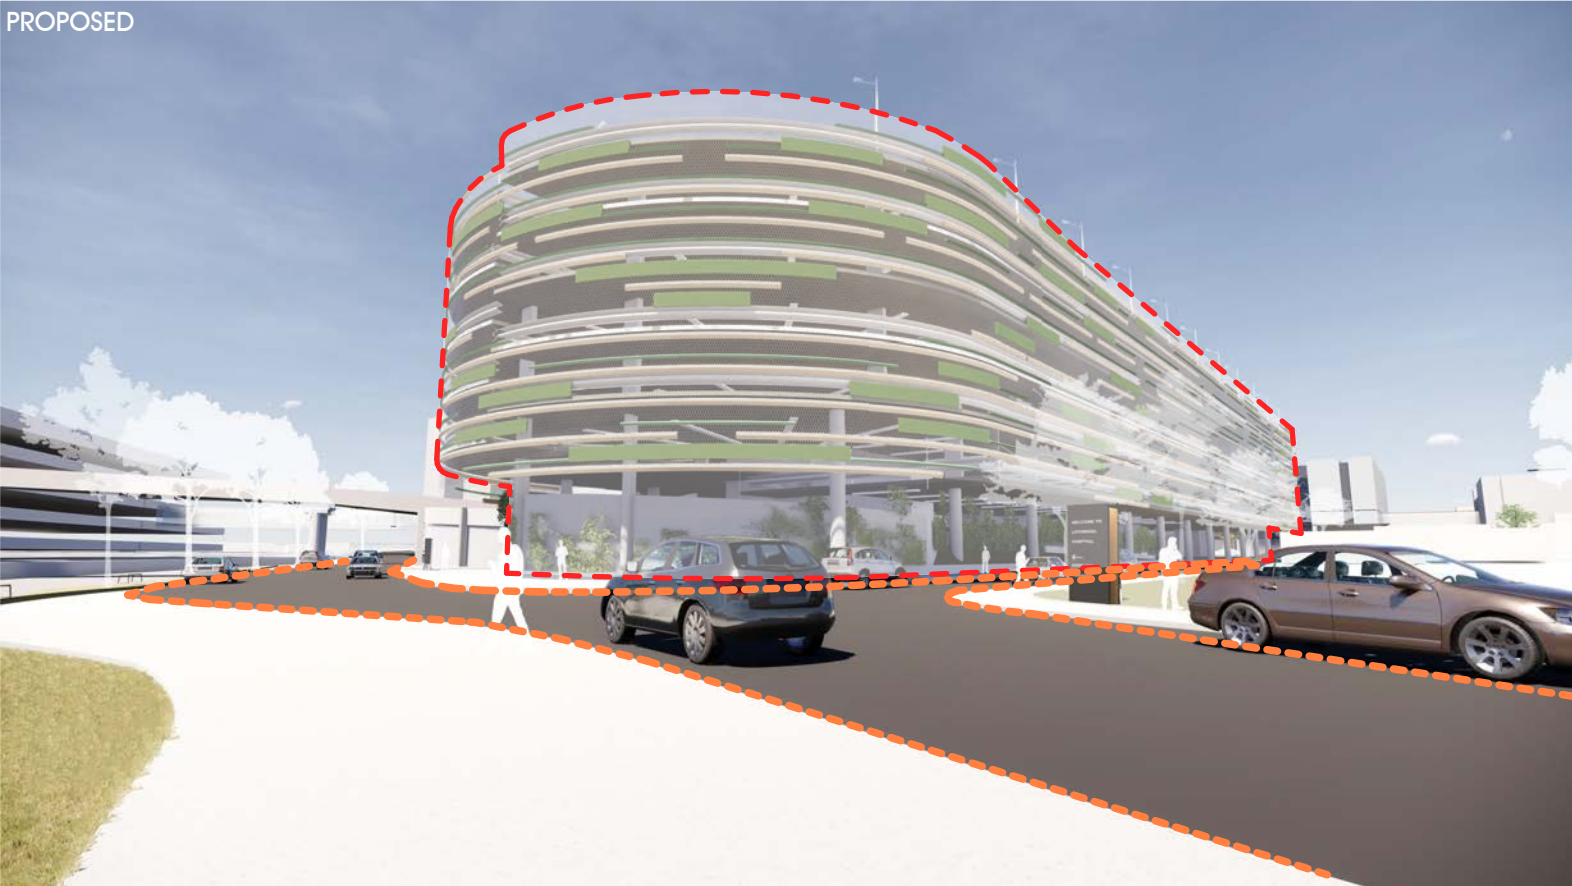

 Outline of proposed works


THIS DRAWING IS ISSUED UPON THE CONDITION IT IS NOT COPIED, REPRODUCED, RETAINED OR DISCLOSED TO ANY UNAUTHORISED PERSON EITHER WHOLLY OR IN PART WITHOUT PRIOR CONSENT IN WRITING OF fitzpatrick+partners.
DO NOT SCALE DRAWINGS. CHECK DIMENSIONS BEFORE COMMENCING WORK.
DRAWINGS SHOW DESIGN INTENT ONLY. SHOP DRAWINGS ARE TO BE PROVIDED FOR APPROVAL PRIOR TO CONSTRUCTION OR MANUFACTURE. INCONSISTENCIES ARE TO BE REPORTED TO fitzpatrick + partners.

AMENDMENTS	
REV.	DATE
03	15/01/20
04	17/01/20
05	31/01/20
06	24/04/20

DESCRIPTION
FOR REVIEW
FOR REVIEW
FOR REVIEW
FOR REVIEW

CHK
RP
RP
RP
RP

PROJECT
LIVERPOOL HEALTH & ACADEMIC PRECINCT
ELIZABETH STREET LIVERPOOL NSW

PROJECT NORTH SCALE

25mm ON ORIGINAL

DRAWING
VISUAL IMPACT ASSESSMENT
PRINT DATE
23/04/2020

PROJECT NO. 21807	DRAWING NO. A-SSDA-MSCP-25	ISSUE 06
STATUS FOR REVIEW		



AERIAL VIEW

 Outline of proposed works


THIS DRAWING IS ISSUED UPON THE CONDITION IT IS NOT COPIED, REPRODUCED, RETAINED OR DISCLOSED TO ANY UNAUTHORISED PERSON EITHER WHOLLY OR IN PART WITHOUT PRIOR CONSENT IN WRITING OF fitzpatrick+partners.
DO NOT SCALE DRAWINGS. CHECK DIMENSIONS BEFORE COMMENCING WORK.
DRAWINGS SHOW DESIGN INTENT ONLY. SHOP DRAWINGS ARE TO BE PROVIDED FOR APPROVAL PRIOR TO CONSTRUCTION OR MANUFACTURE. INCONSISTENCIES ARE TO BE REPORTED TO fitzpatrick + partners.

AMENDMENTS	
REV.	DATE
03	15/01/20
04	17/01/20
05	31/01/20
06	24/04/20

DESCRIPTION
FOR REVIEW
FOR REVIEW
FOR REVIEW
FOR REVIEW

CHK
RP
RP
RP
RP

PROJECT
LIVERPOOL HEALTH & ACADEMIC PRECINCT
ELIZABETH STREET LIVERPOOL NSW

PROJECT NORTH SCALE

25mm ON ORIGINAL

DRAWING
VISUAL IMPACT ASSESSMENT
PRINT DATE
23/04/2020

PROJECT NO. 21807	DRAWING NO. A-SSDA-MSCP-26	ISSUE 06
STATUS FOR REVIEW		