



A Section A
1 : 200

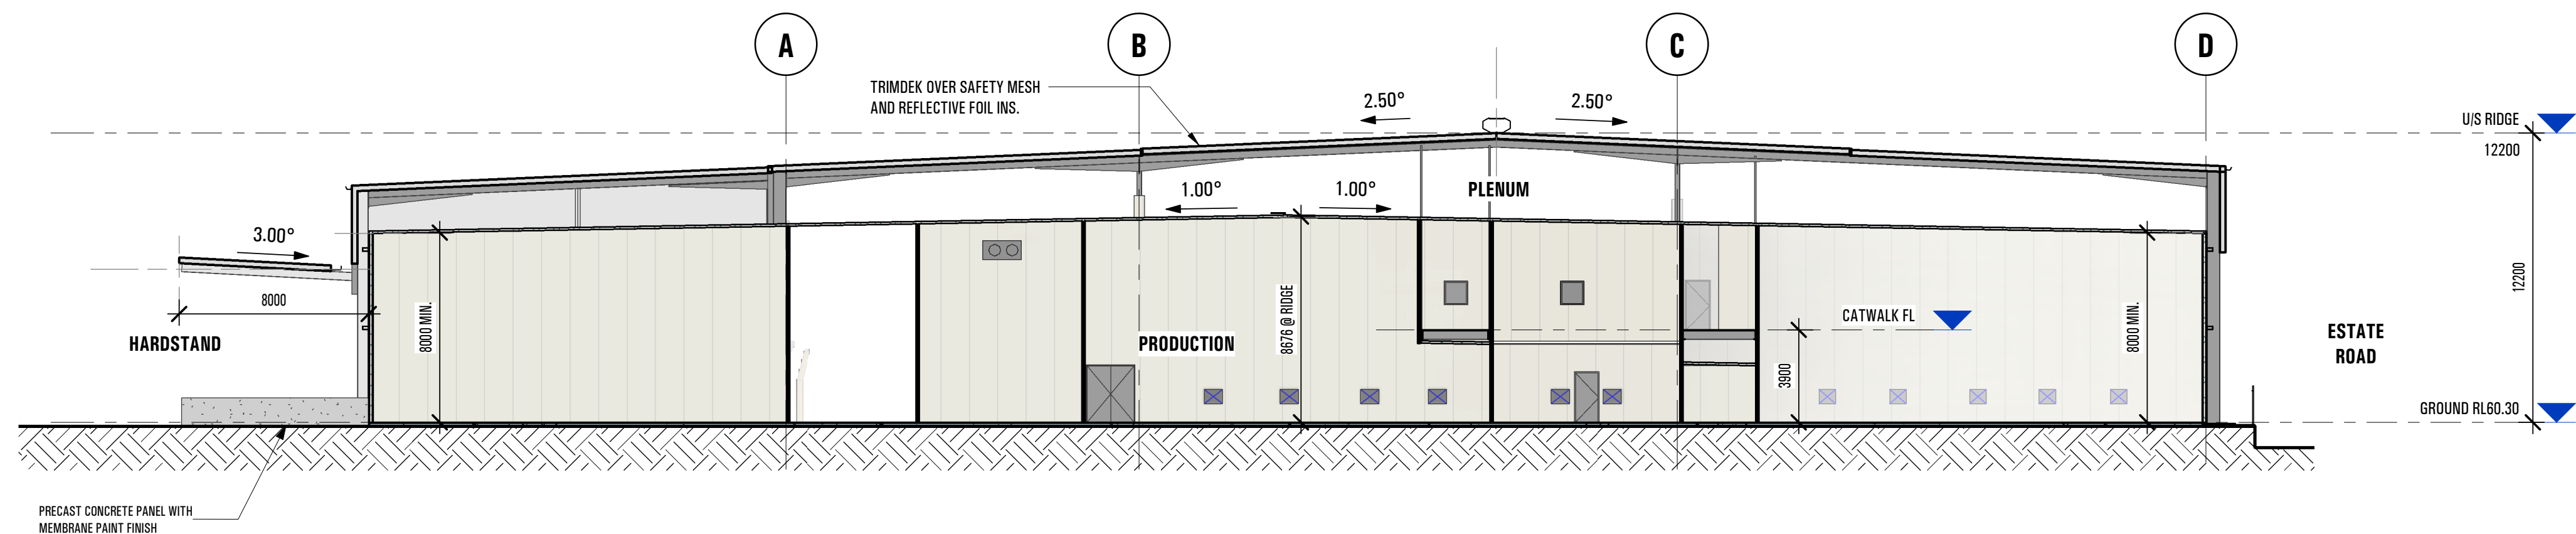

B Section B
1 : 200

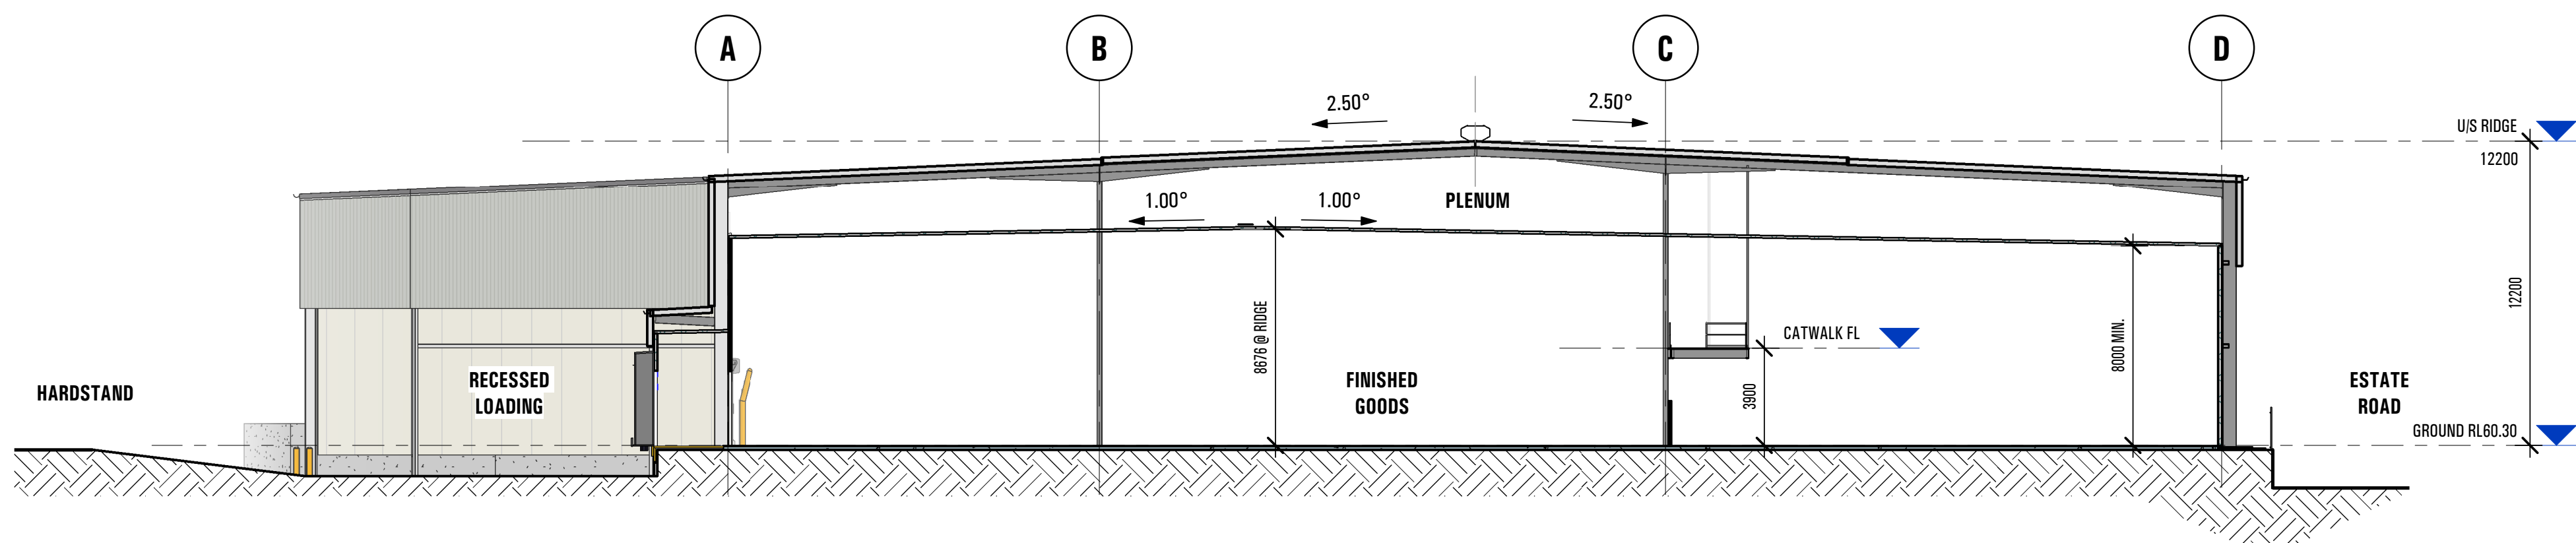

C Section C
1 : 200