



PEDESTRIAN SLAB DETAILS

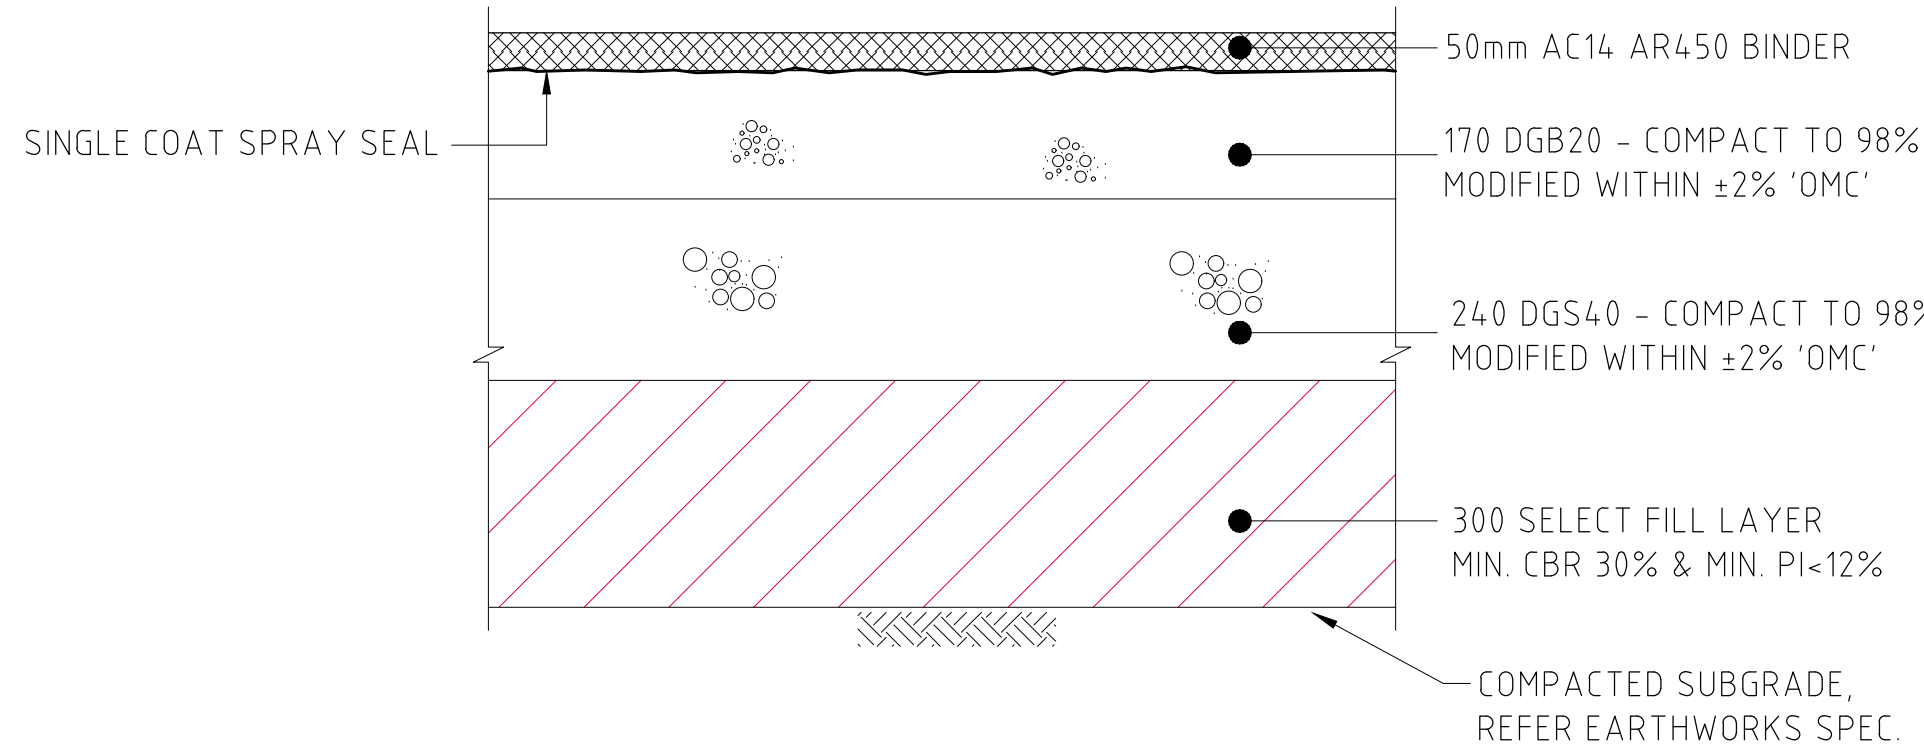


ROAD PAVEMENT DETAIL

SCALE 1:10
DESIGN TRAFFIC 1x10⁷ ESA's
DESIGN CBR VALUE OF 2%
NOTE: FINAL DESIGN SUBJECT TO
FURTHER TESTING TO CONFIRM
CBR VALUE

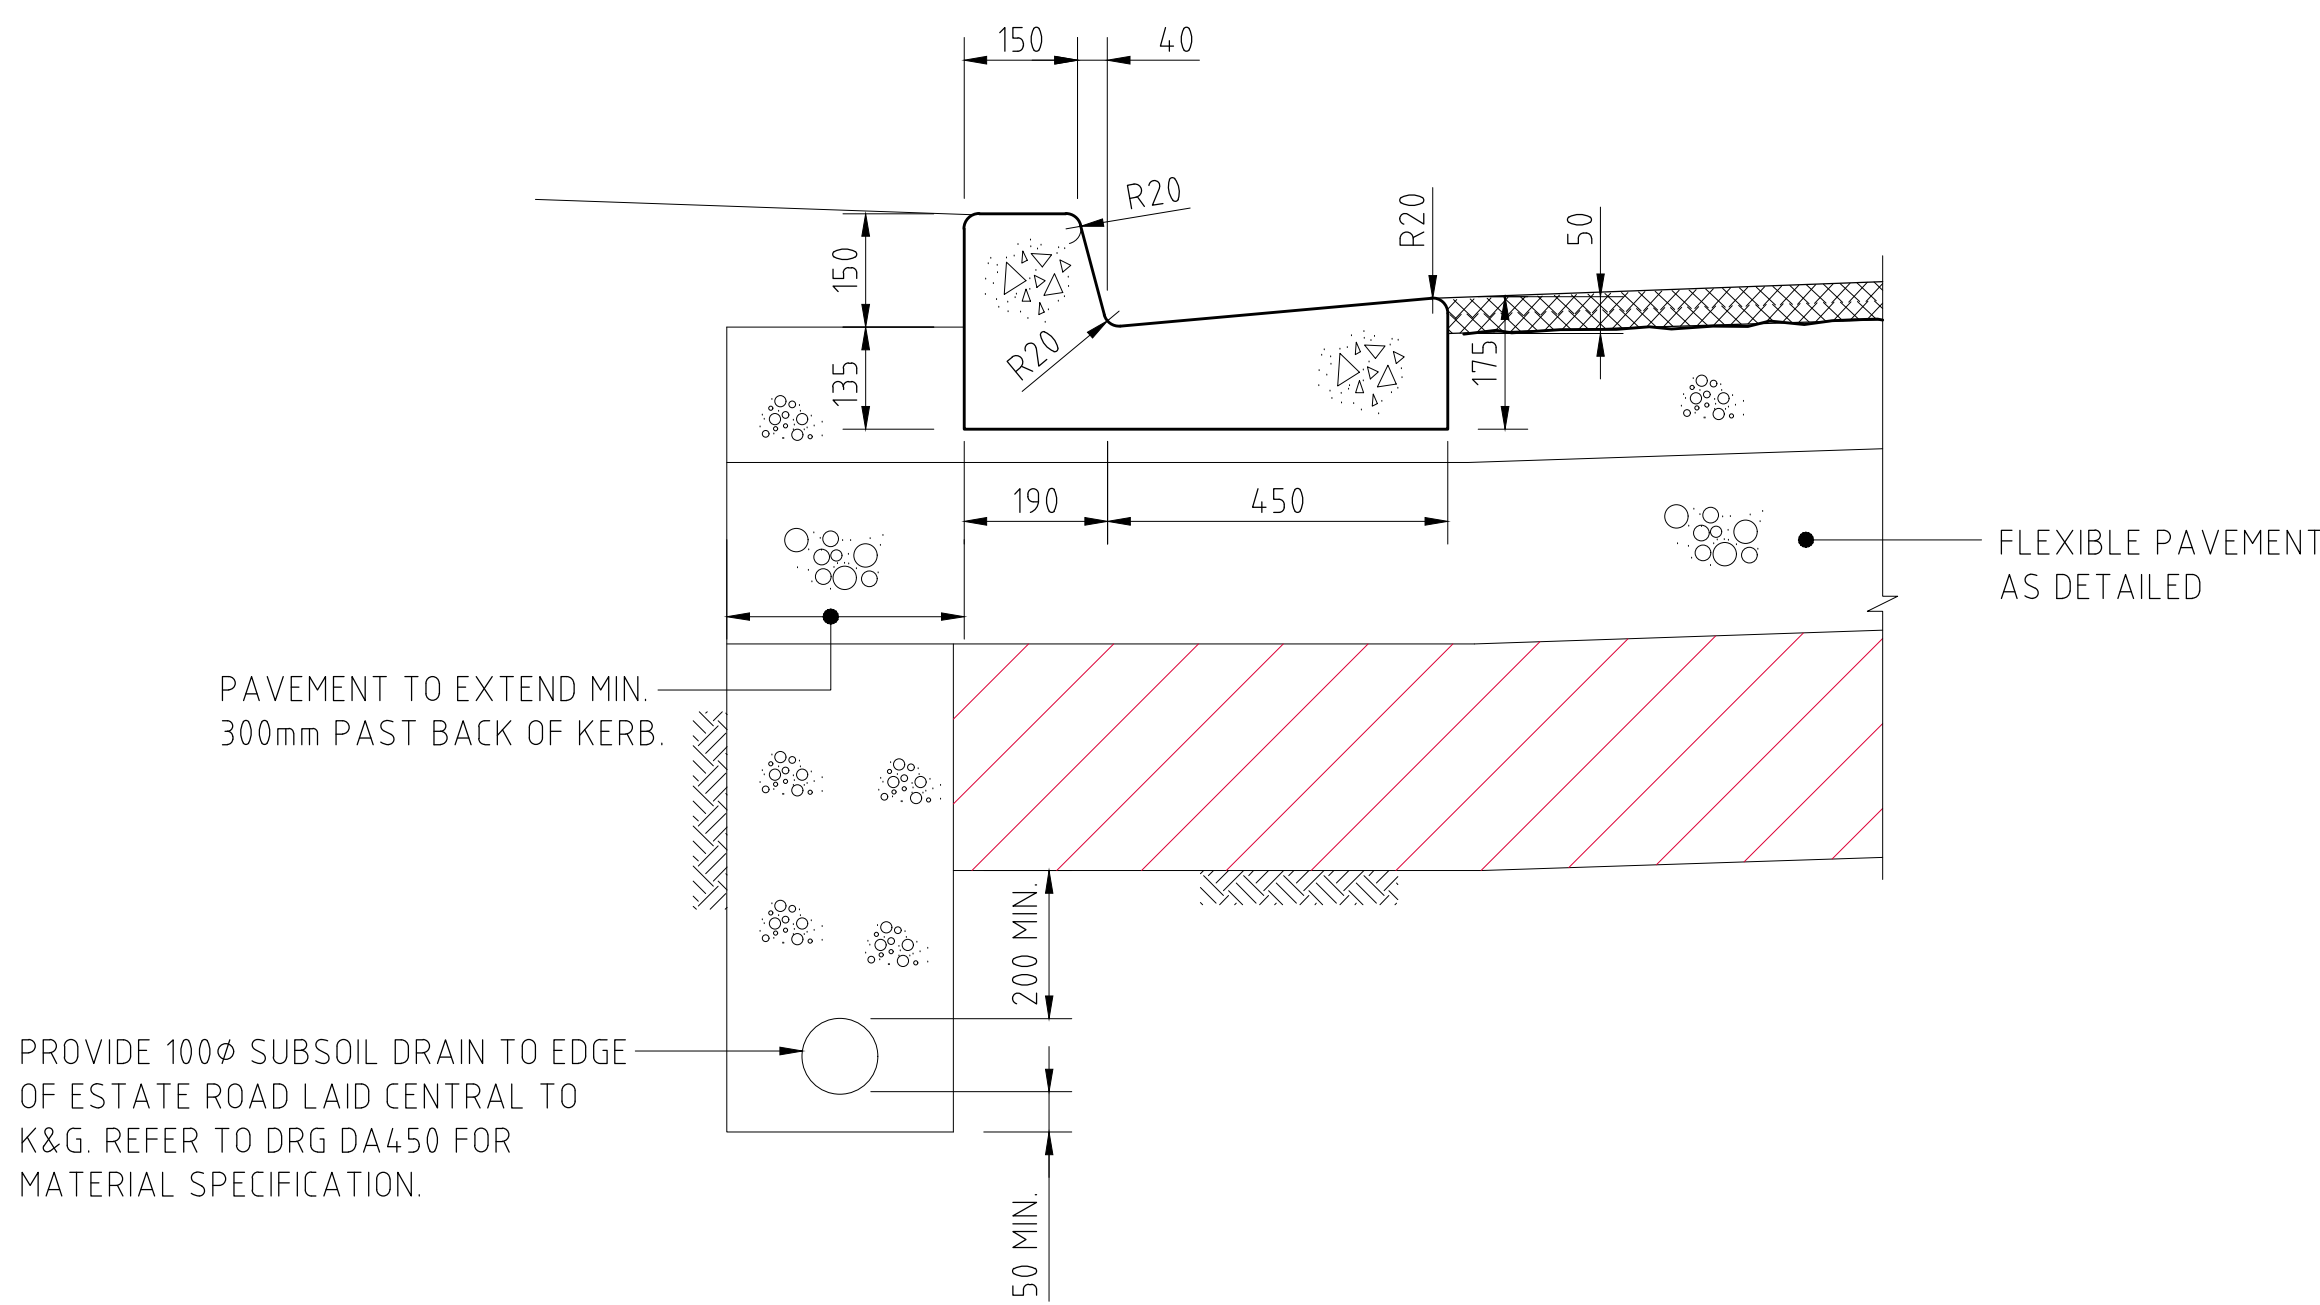





PENRITH CITY COUNCIL KERB & GUTTER

SCALE 1:10

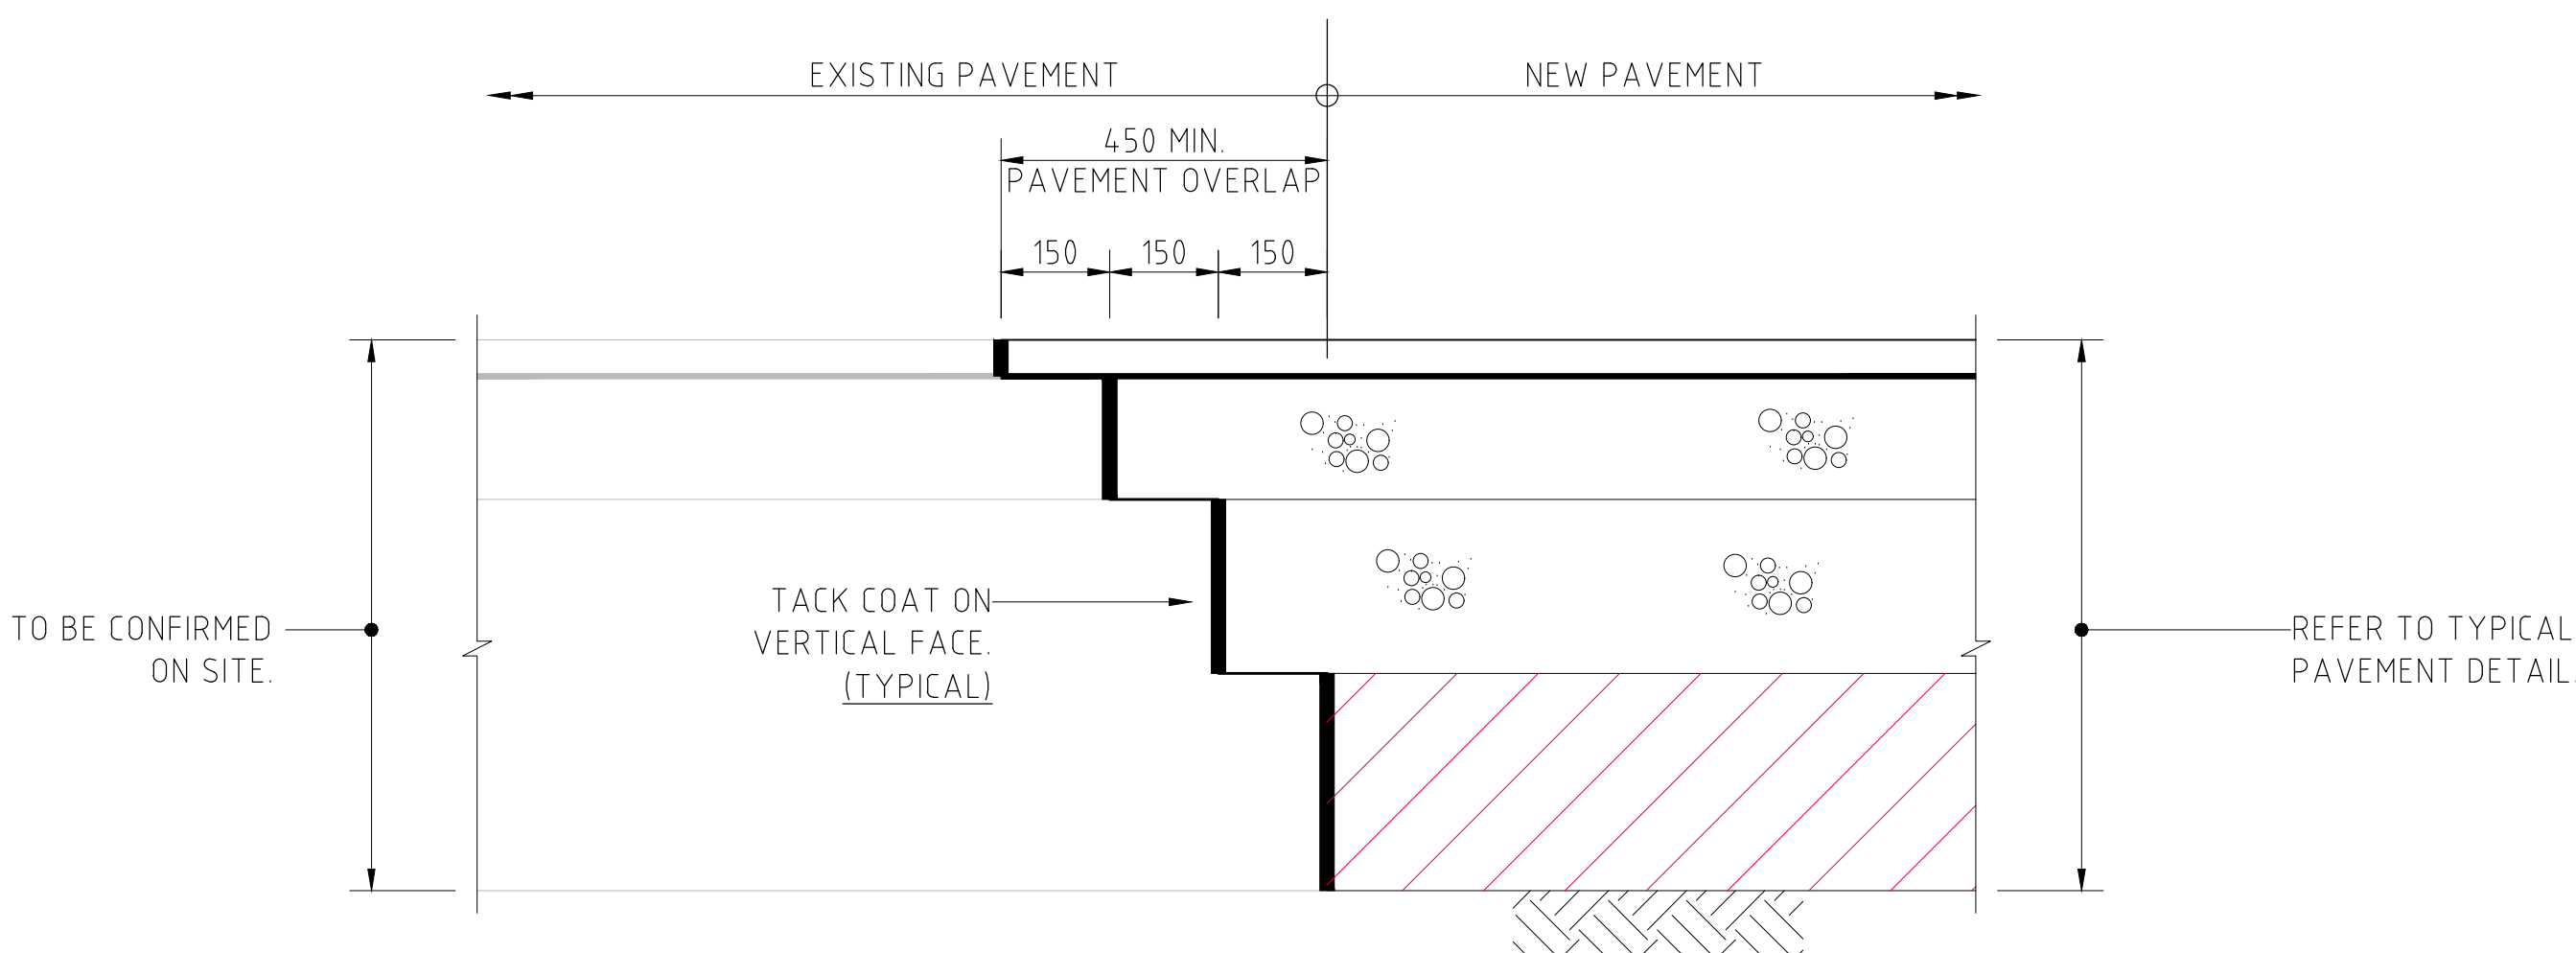

TYPICAL NEW / EXISTING
PAVEMENT INTERFACE DETAIL

SCALE 1:10

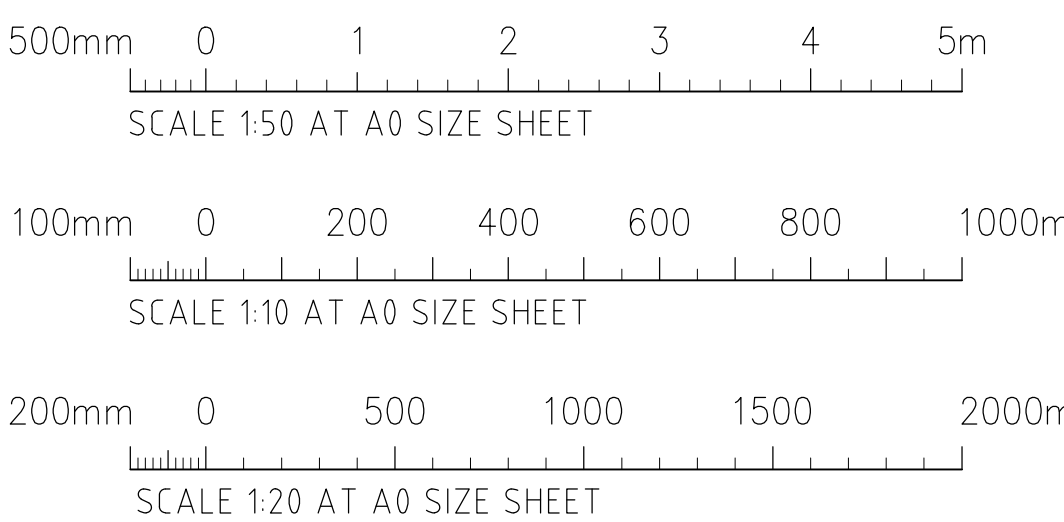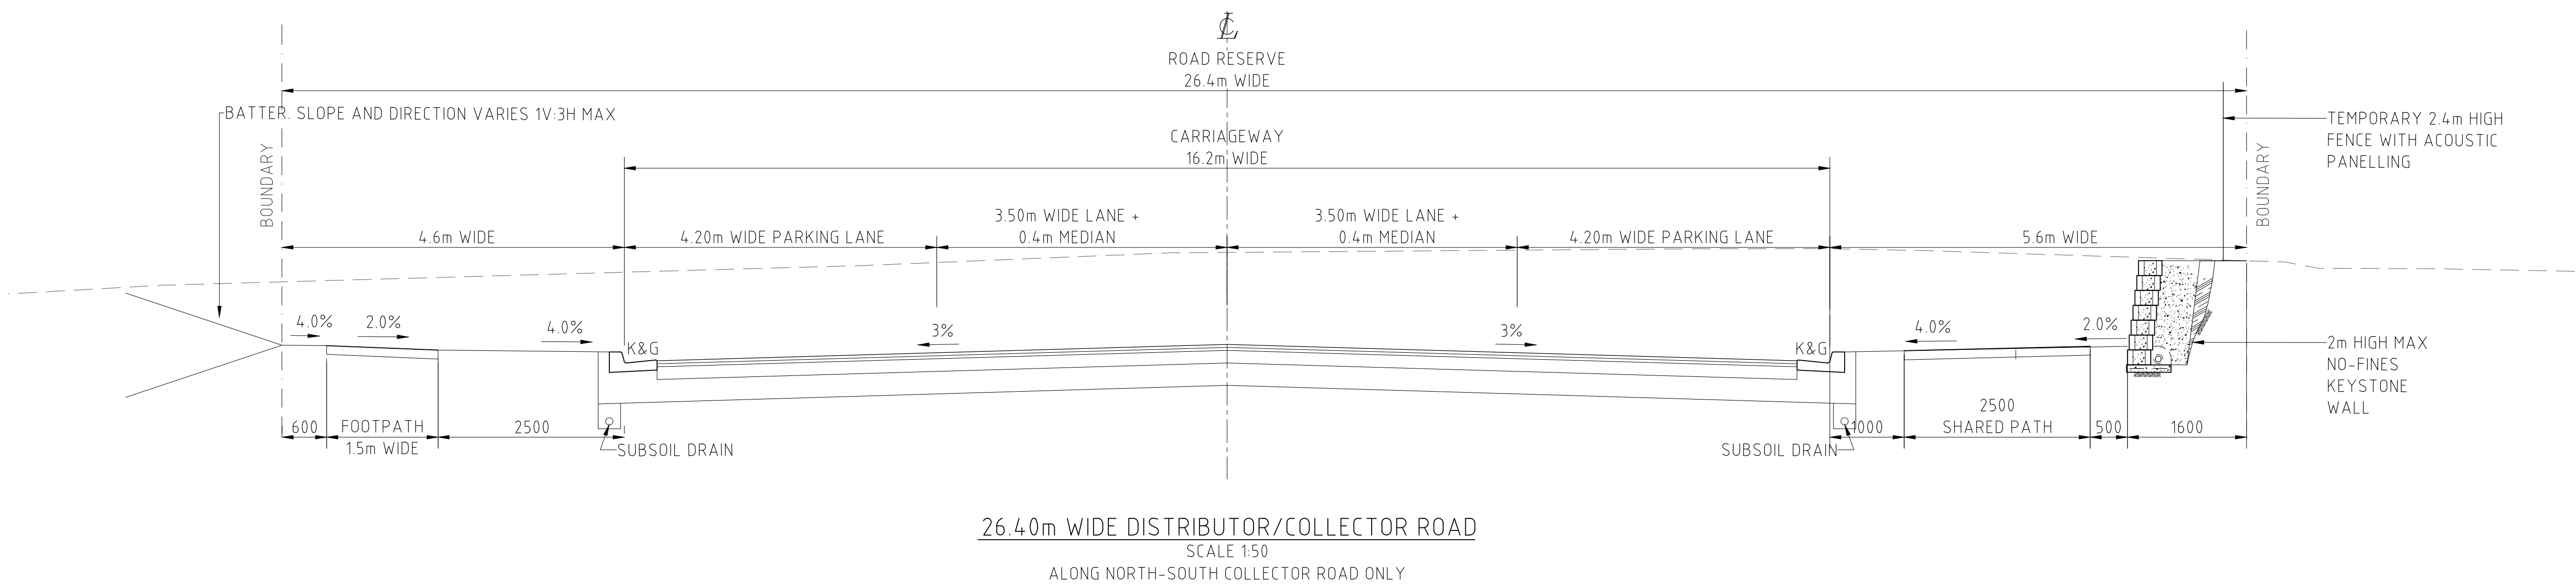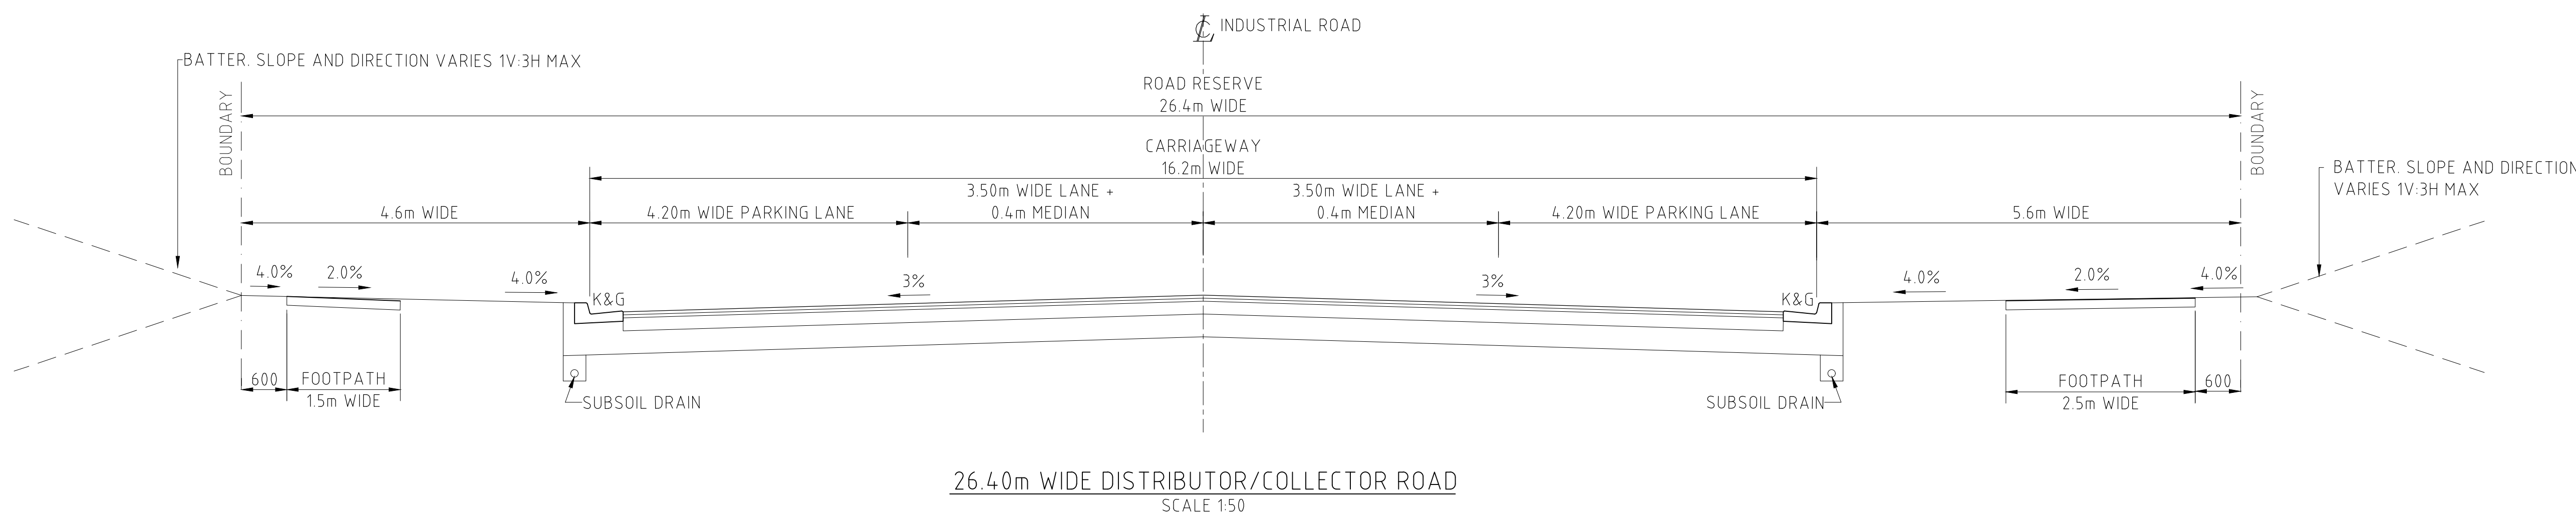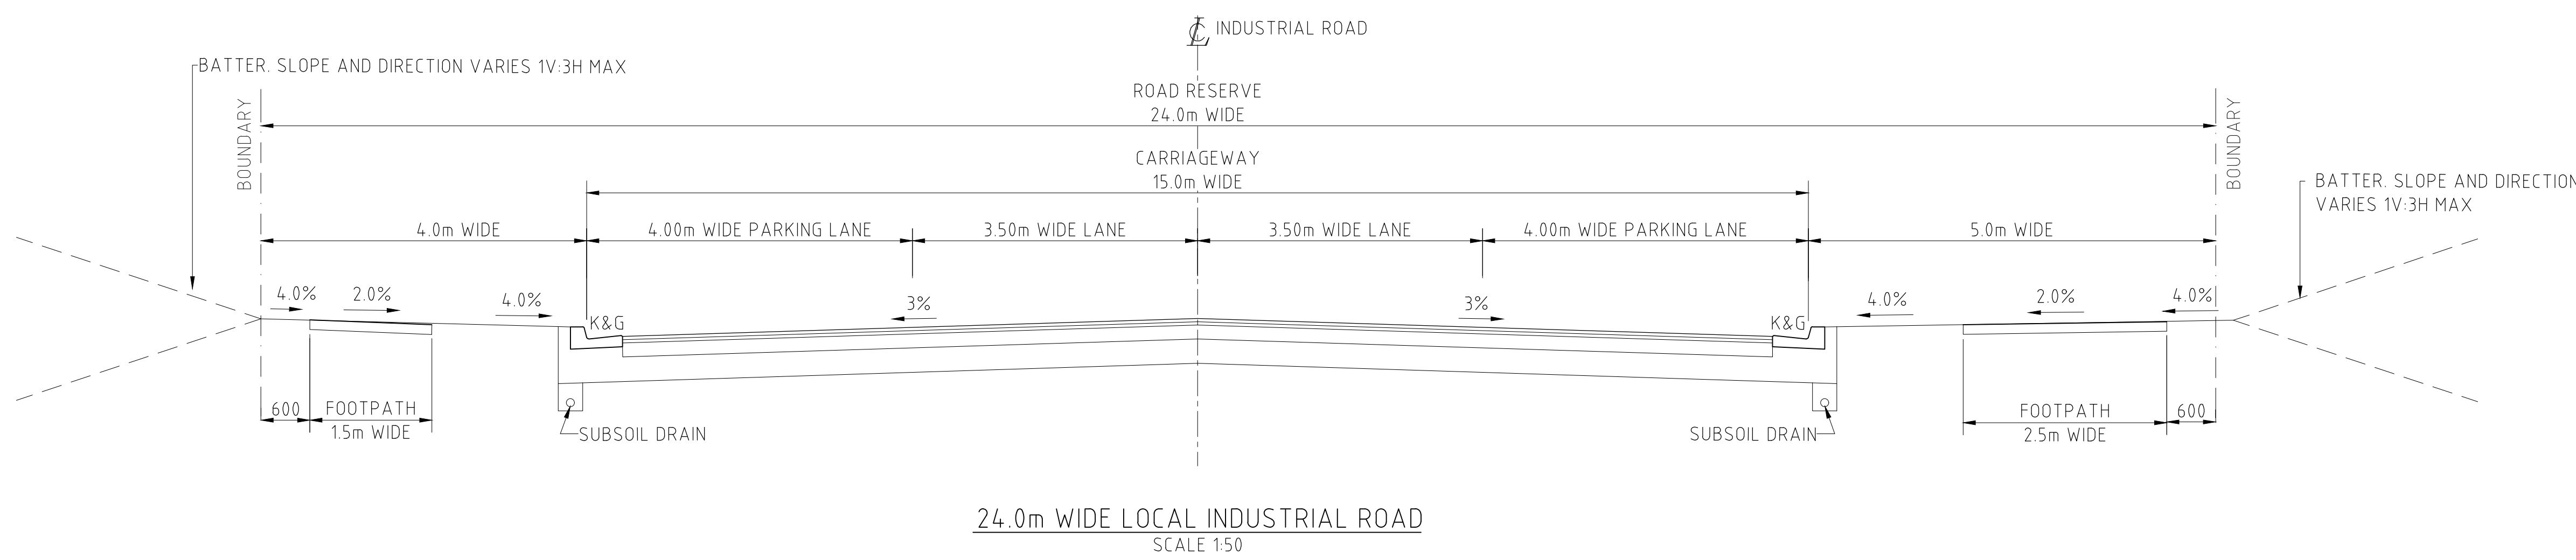

FOR DEVELOPMENT APPLICATION

ISSUED FOR STATE SIGNIFICANT DEVELOPMENT APPLICATION			06.09.21	D	
ISSUED FOR STATE SIGNIFICANT DEVELOPMENT APPLICATION			02.07.21	C	
ISSUED FOR PRELIMINARY ONLY			25.06.21	B	
ISSUED FOR PRELIMINARY ONLY			01.04.21	A	
AMENDMENTS	DATE	ISSUE	AMENDMENTS	DATE	ISSUE

PROJECT MANAGER		ARCHITECT 	CLIENT 	PROJECT INFRASTRUCTURE DEVELOPMENT APPLICATION 884-928 MAMRE ROAD, KEMPS CREEK, NSW		Costin Roe Consulting Pty Ltd. Consulting Engineers Level 1, 8 Windmill Street Wahia Bay, Sydney NSW 2000 Tel: (02) 9251-7699 Fax: (02) 9241-3721 email: mail@costinroe.com.au ©	PRECISION COMMUNICATION ACCOUNTABILITY	DRAWING TITLE ROADWORKS TYPICAL SECTIONS
PROJECT STRATEGY®								

DESIGNED DS	DRAWN JB	DATE AUG '20	CHECKED MW	SIZE A0	SCALE AS SHOWN	CAD REF: C014021.00-DA550
-------------	----------	--------------	------------	---------	----------------	---------------------------

DRAWING NO		C014021.00-DA550	ISSUE	D
------------	--	------------------	-------	---