



NOTE:
PRELIMINARY AUTHORITY CONTROL INFORMATION SUBJECT TO
PLANNER AND COUNCIL REVIEW AND FURTHER INVESTIGATION

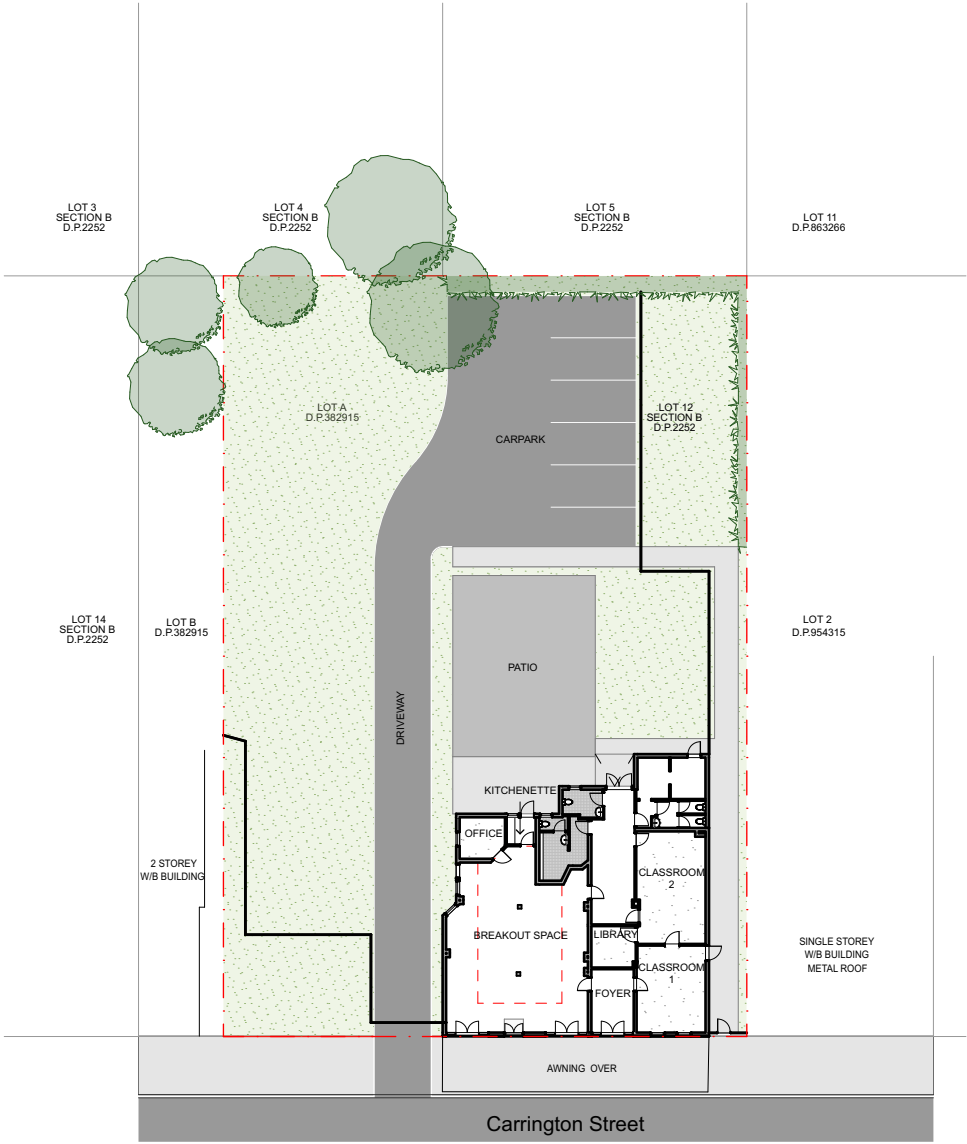

1 Site Plan
SCALE 1:500 @ A3

NOTE:
PRELIMINARY AUTHORITY CONTROL INFORMATION SUBJECT TO
PLANNER AND COUNCIL REVIEW AND FURTHER INVESTIGATION

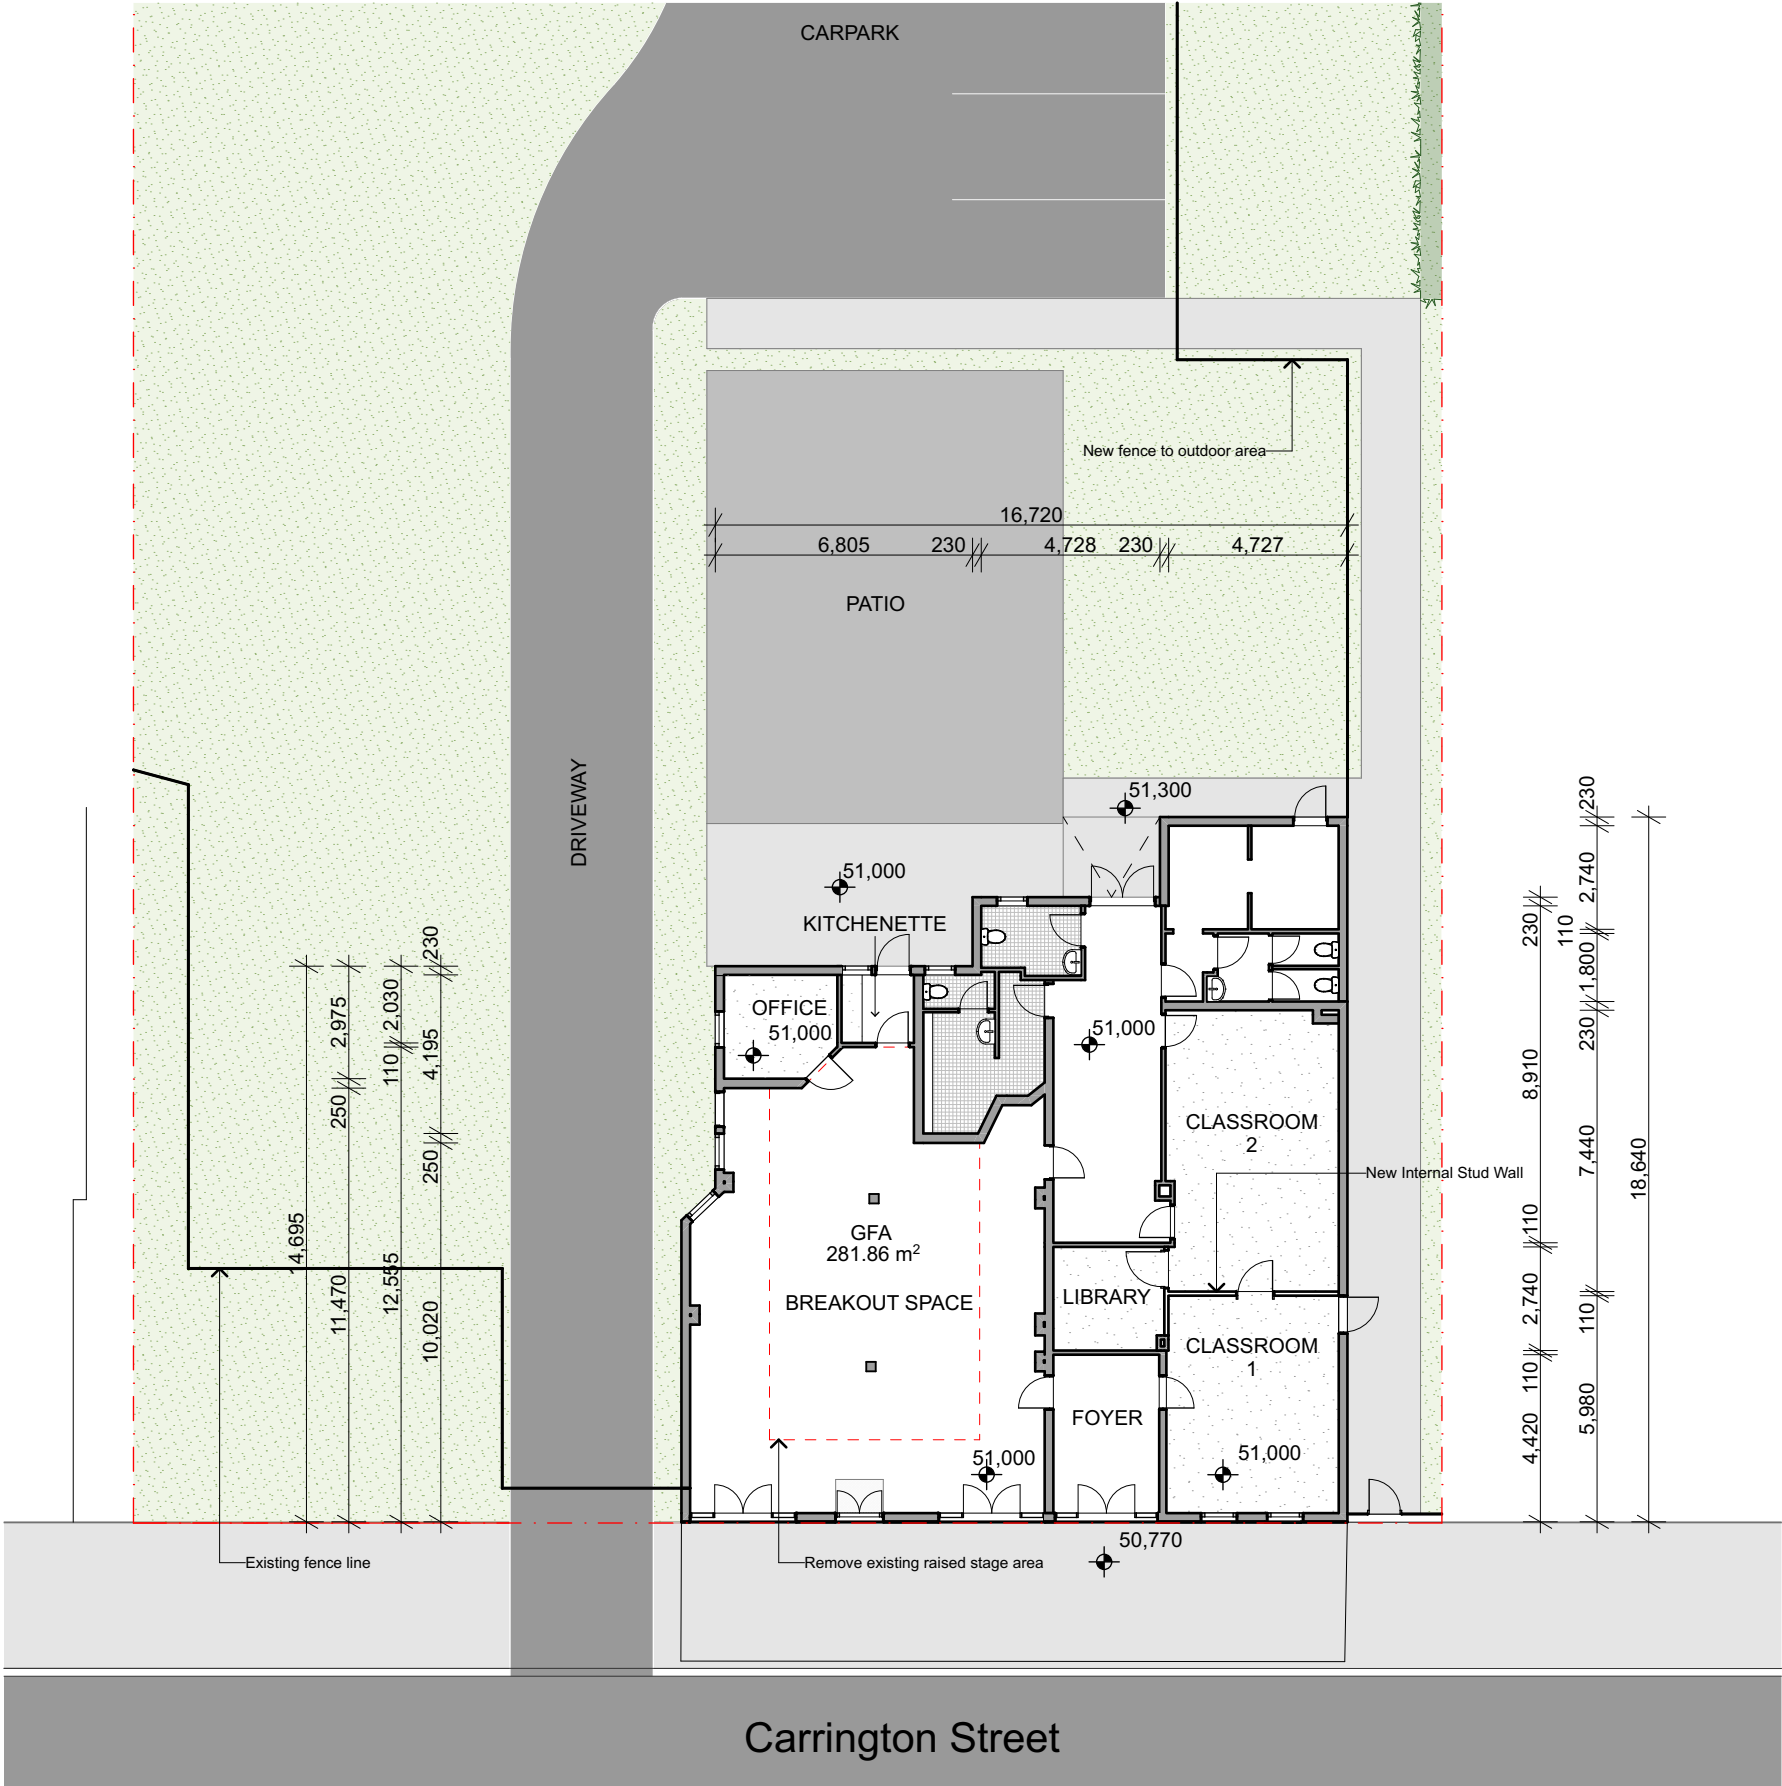

1 Ground Floor Plan
SCALE 1:200 @ A3

Feasibility



NORTHERN FACADE/STEET ELEVATION



EASTERN FACADE





SOUTHERN FACADE



WESTERN FACADE