


Check all dimensions and site conditions prior to commencement of any work, the purchase or ordering of any materials, fittings, plant, services or equipment and the preparation of shop drawings and of the fabrication of any components.

Do not scale drawings - refer to figured dimensions only. Any discrepancies shall immediately be referred to the architect for clarification.

All drawings may not be reproduced or distributed without prior permission from the architect.

Legend

Existing walls to be retained

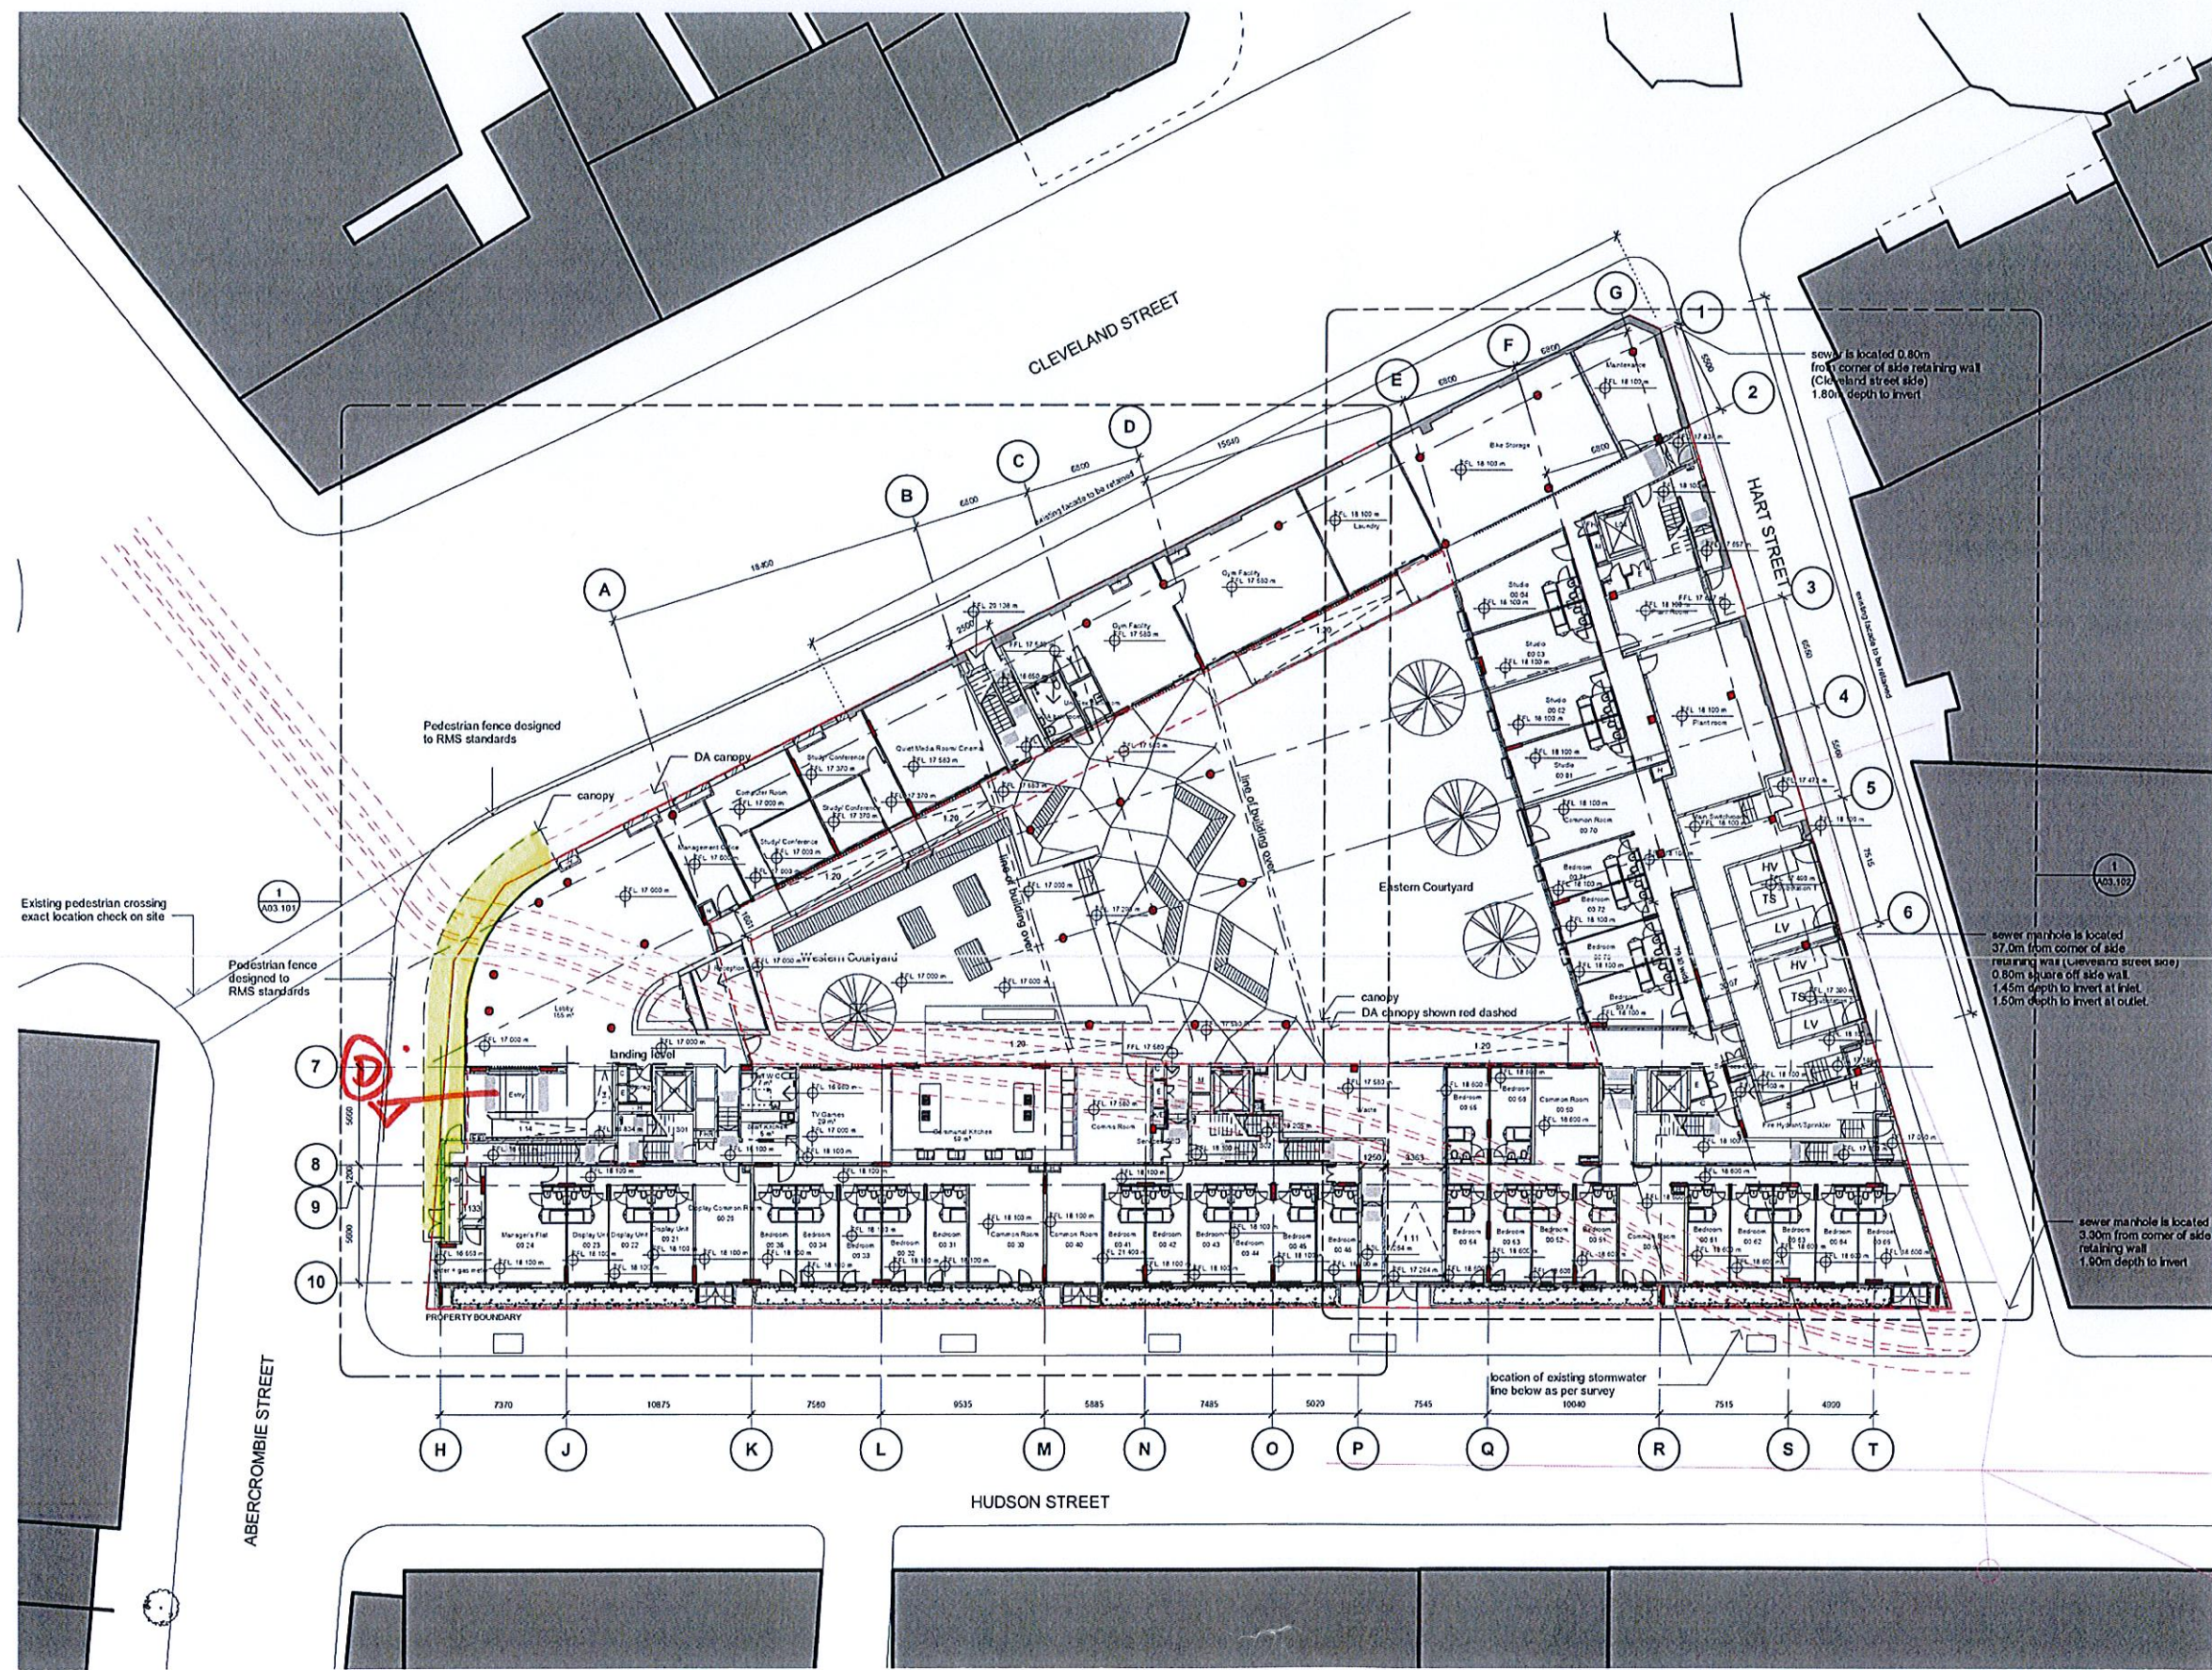

Key Plan - Ground Floor
1:200

PROPOSED CANOPY OPTION 2.
50 SQM.

Revision	Date	Description	Initial	Checked
29	23.01.13	95% Client Review	ML	AC
28	23.01.13	Issued for Review	ET	AC
27	30.11.12	Issued for Co-ordination	ET	AC
26	29.11.12	Issue for Building Energy Modelling	AC	AC
25	08.11.12	Issue for Co-ordination - Mechanical Review	ET	AC
24	02.11.12	Issue for Information to Review	ML	AC
23	11.10.12	Issued for Co-ordination	ET	TF
22	29.09.12	Issued for Co-ordination	ML	TF
21	25.09.12	Issued for Co-ordination	ML	TF
20	21.09.12	Issued for Co-ordination	ML	TF
19	10.09.12	Issued for Co-ordination	ML	TF
18	31.08.12	Issued for Information	ML	TF
17	28.08.12	Issued for BCA compliance review	ML	TF
16	23.08.12	Issued for Review	ML	MP
15	21.08.12	Issued for Information	ML	MP
14	17.08.12	Issued for Information	ML	MP
13	16.08.12	Issued for Information	ML	MP
12	07.08.12	Issued for Review	ML	MP
11	03.08.12	Issued for Review	ML	MP
10	30.07.12	Issued for CC1	ML	MP
9	24.07.12	Issued for Review	ML	MP
8	19.07.12	Issued for Information	ML	MP
7	18.07.12	Issued for Review	ET	MP
6	13.07.12	Issued for Information	ML	MP
5	10.07.12	Issued for Information	ML	MP
4	05.07.12	Issued for Services Co-ordination	ML	MP
3	29.05.12	Issue for Information	ML	MP
2	20.05.12	Issued for Information	ML	MP
1	24.05.12	Early Works Issue for Review	ML	MP

urbanest Built.
student accommodation

Student Housing
157 - 163 Cleveland St Redfern
Key Plan - Ground Floor

Status	CD
Scale	As indicated @ A1
Drawn	ML
Checked	MP
Project No	S11341
Plot Date	8/02/2013 10:41:37 AM
Plot File	

Drawing no. A02.101
Revision 29

Sydney 1/243 Liverpool Street
East Sydney NSW 2010 Australia
T 02 8354 5100 F 02 8354 5199
email: syd@batesmart.com.au
http://www.batesmart.com.au

Melbourne 1 Nicholson Street
Melbourne VIC 3000 Australia
T 03 8664 8200 F 03 8664 8300
email: mel@batesmart.com.au
http://www.batesmart.com.au

Bates Smart Pty Ltd ABN 70 004 999 400