





CLIENT	REV	DATE	REVISION DETAILS	APPROVED	DRAWN	DESIGNED	PROJECT
							FOUR POINTS HOTEL EXPANSION
						CHECKED	
						APPROVED	TITLE
						DATE	GROUND FLOOR DETAILS SHEET 6

PROJECT No.	220041	SIZE	A3
DRAWING No.	STR-SK-017	REV	1



DETAIL	1	SK010
NTS		

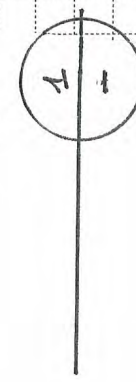

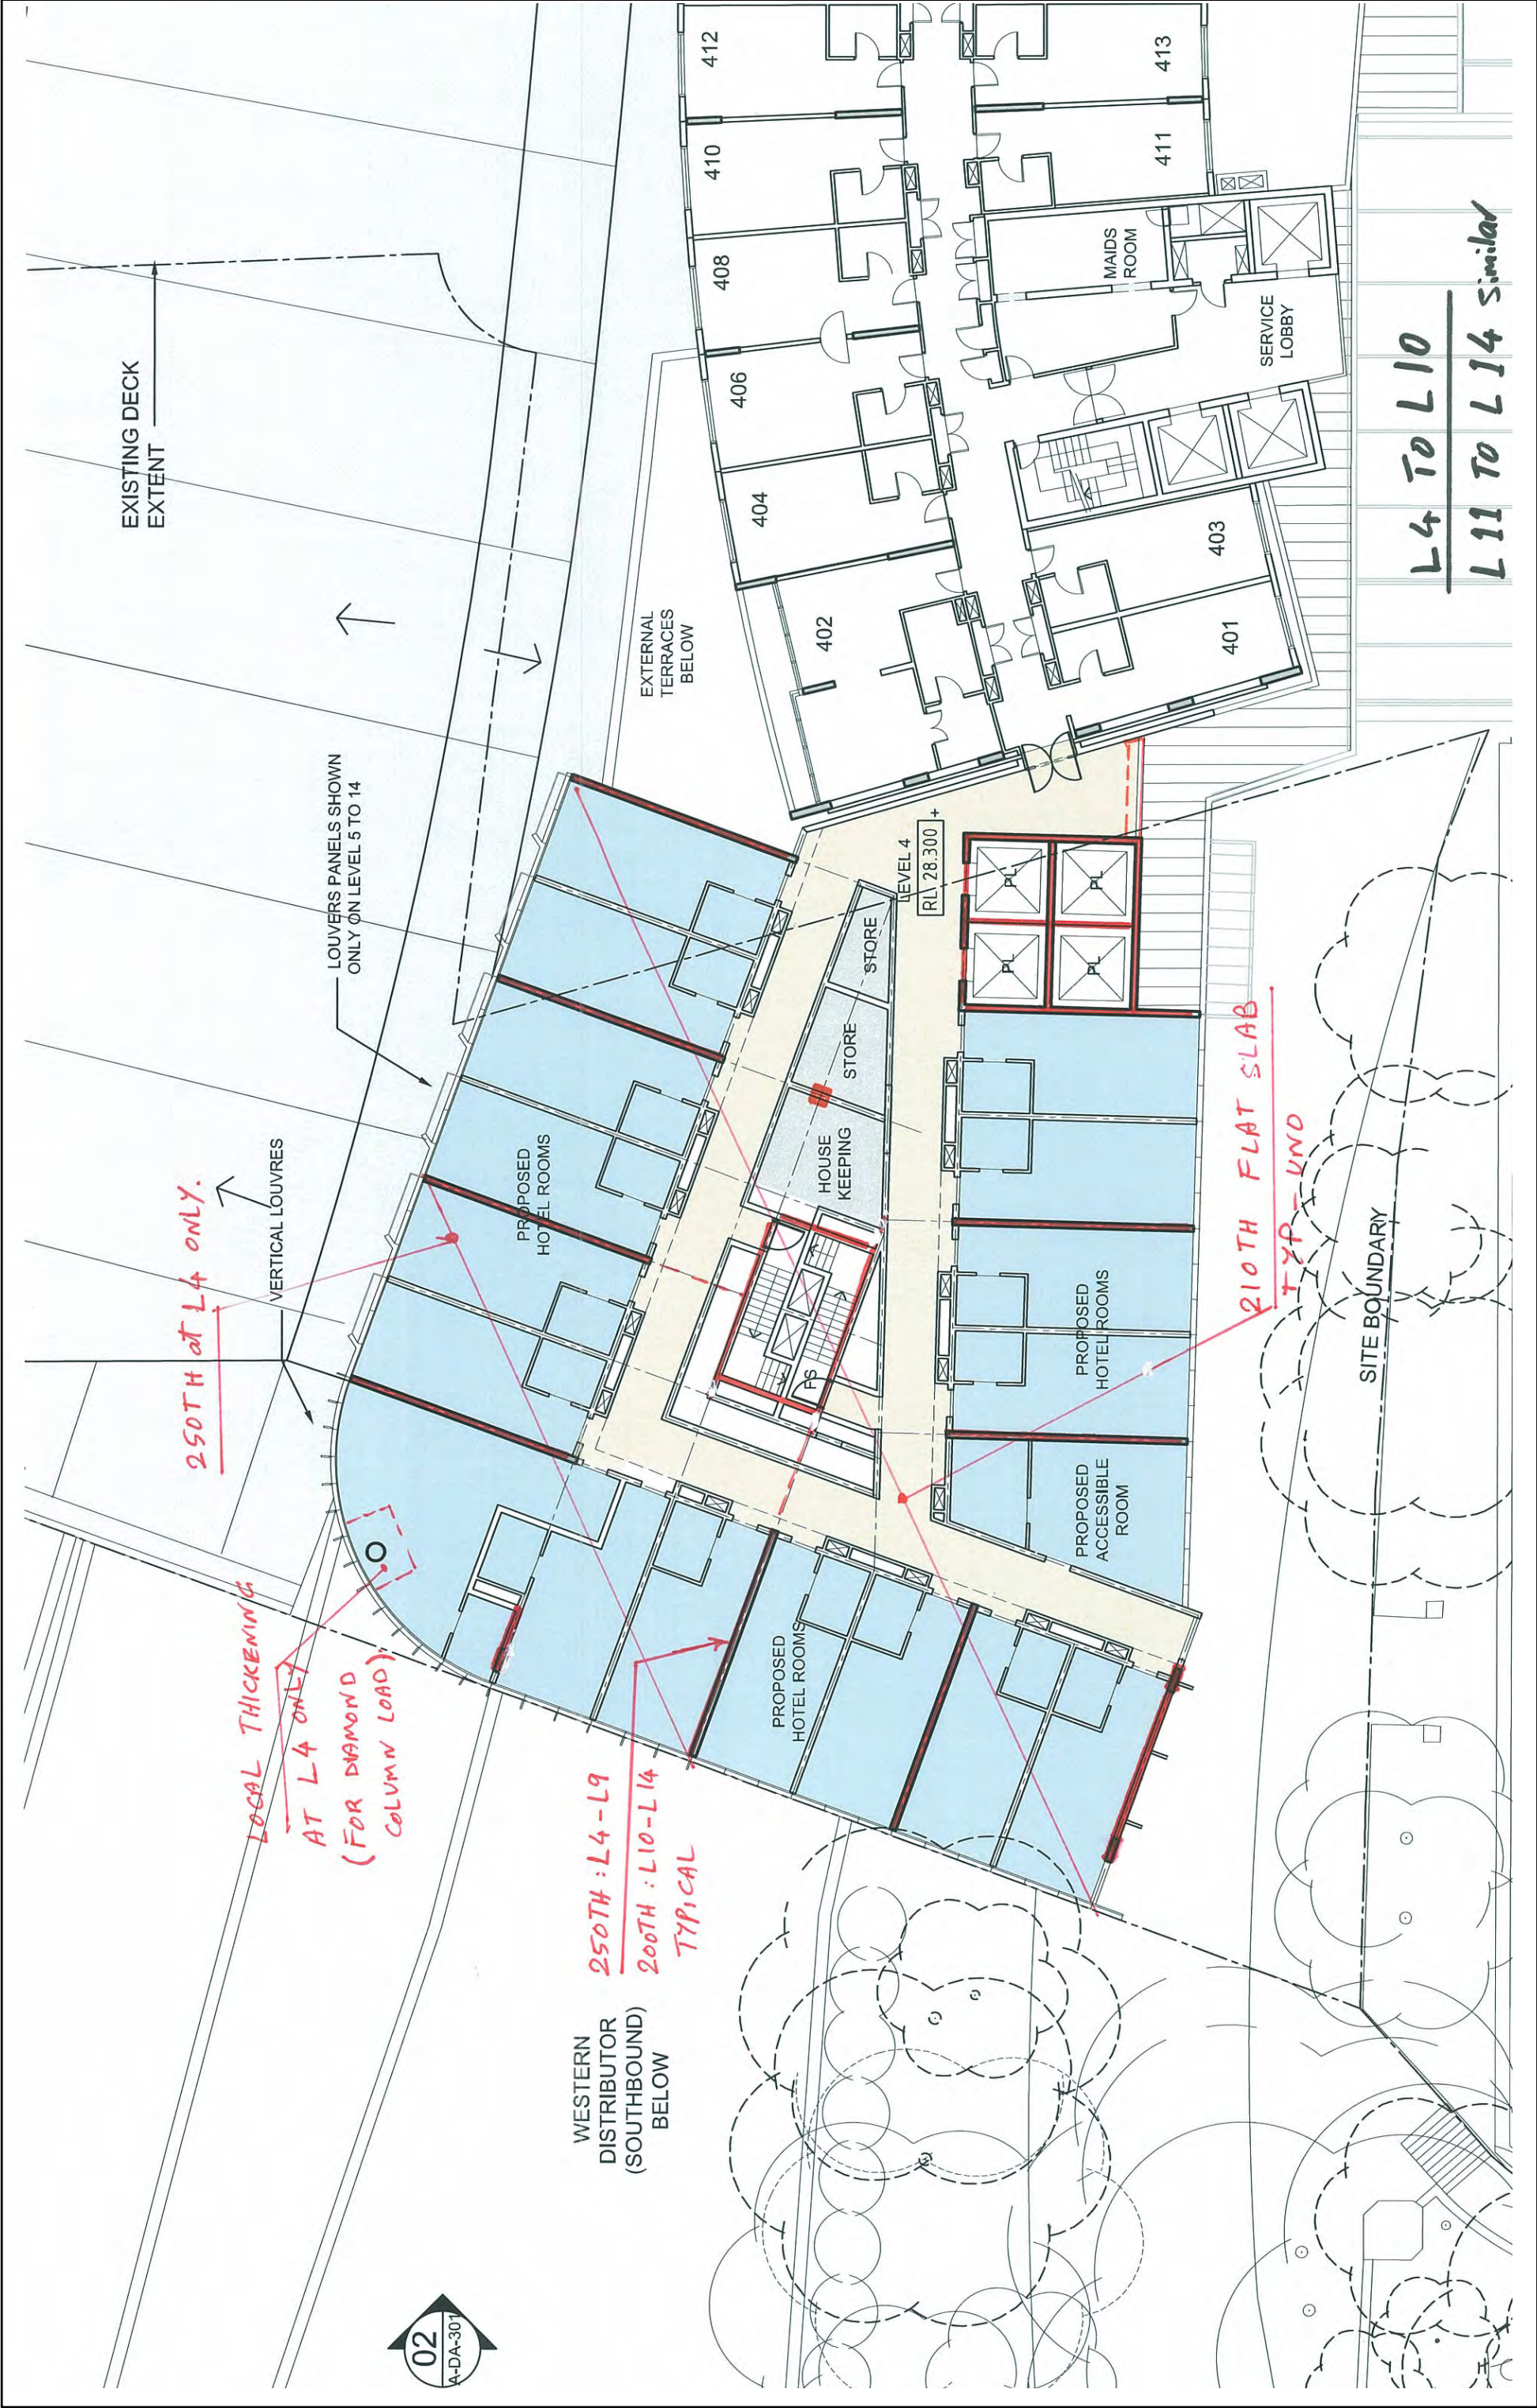


L4 TO L10
L11 TO L14 Similar

CLIENT		REVISION DETAILS		APPROVED		DESIGNED		PROJECT	
REV	DATE	DATE	DATE	DATE	DATE	DATE	DATE	FOUR POINTS HOTEL	EXPANSION

DRAWN		CHECKED		APPROVED		DATE		TITLE	

PROJECT No.		SCALE		SIZE		DRAWING No.		REV	
	220041		N/S		A3		STR-SK-024		1

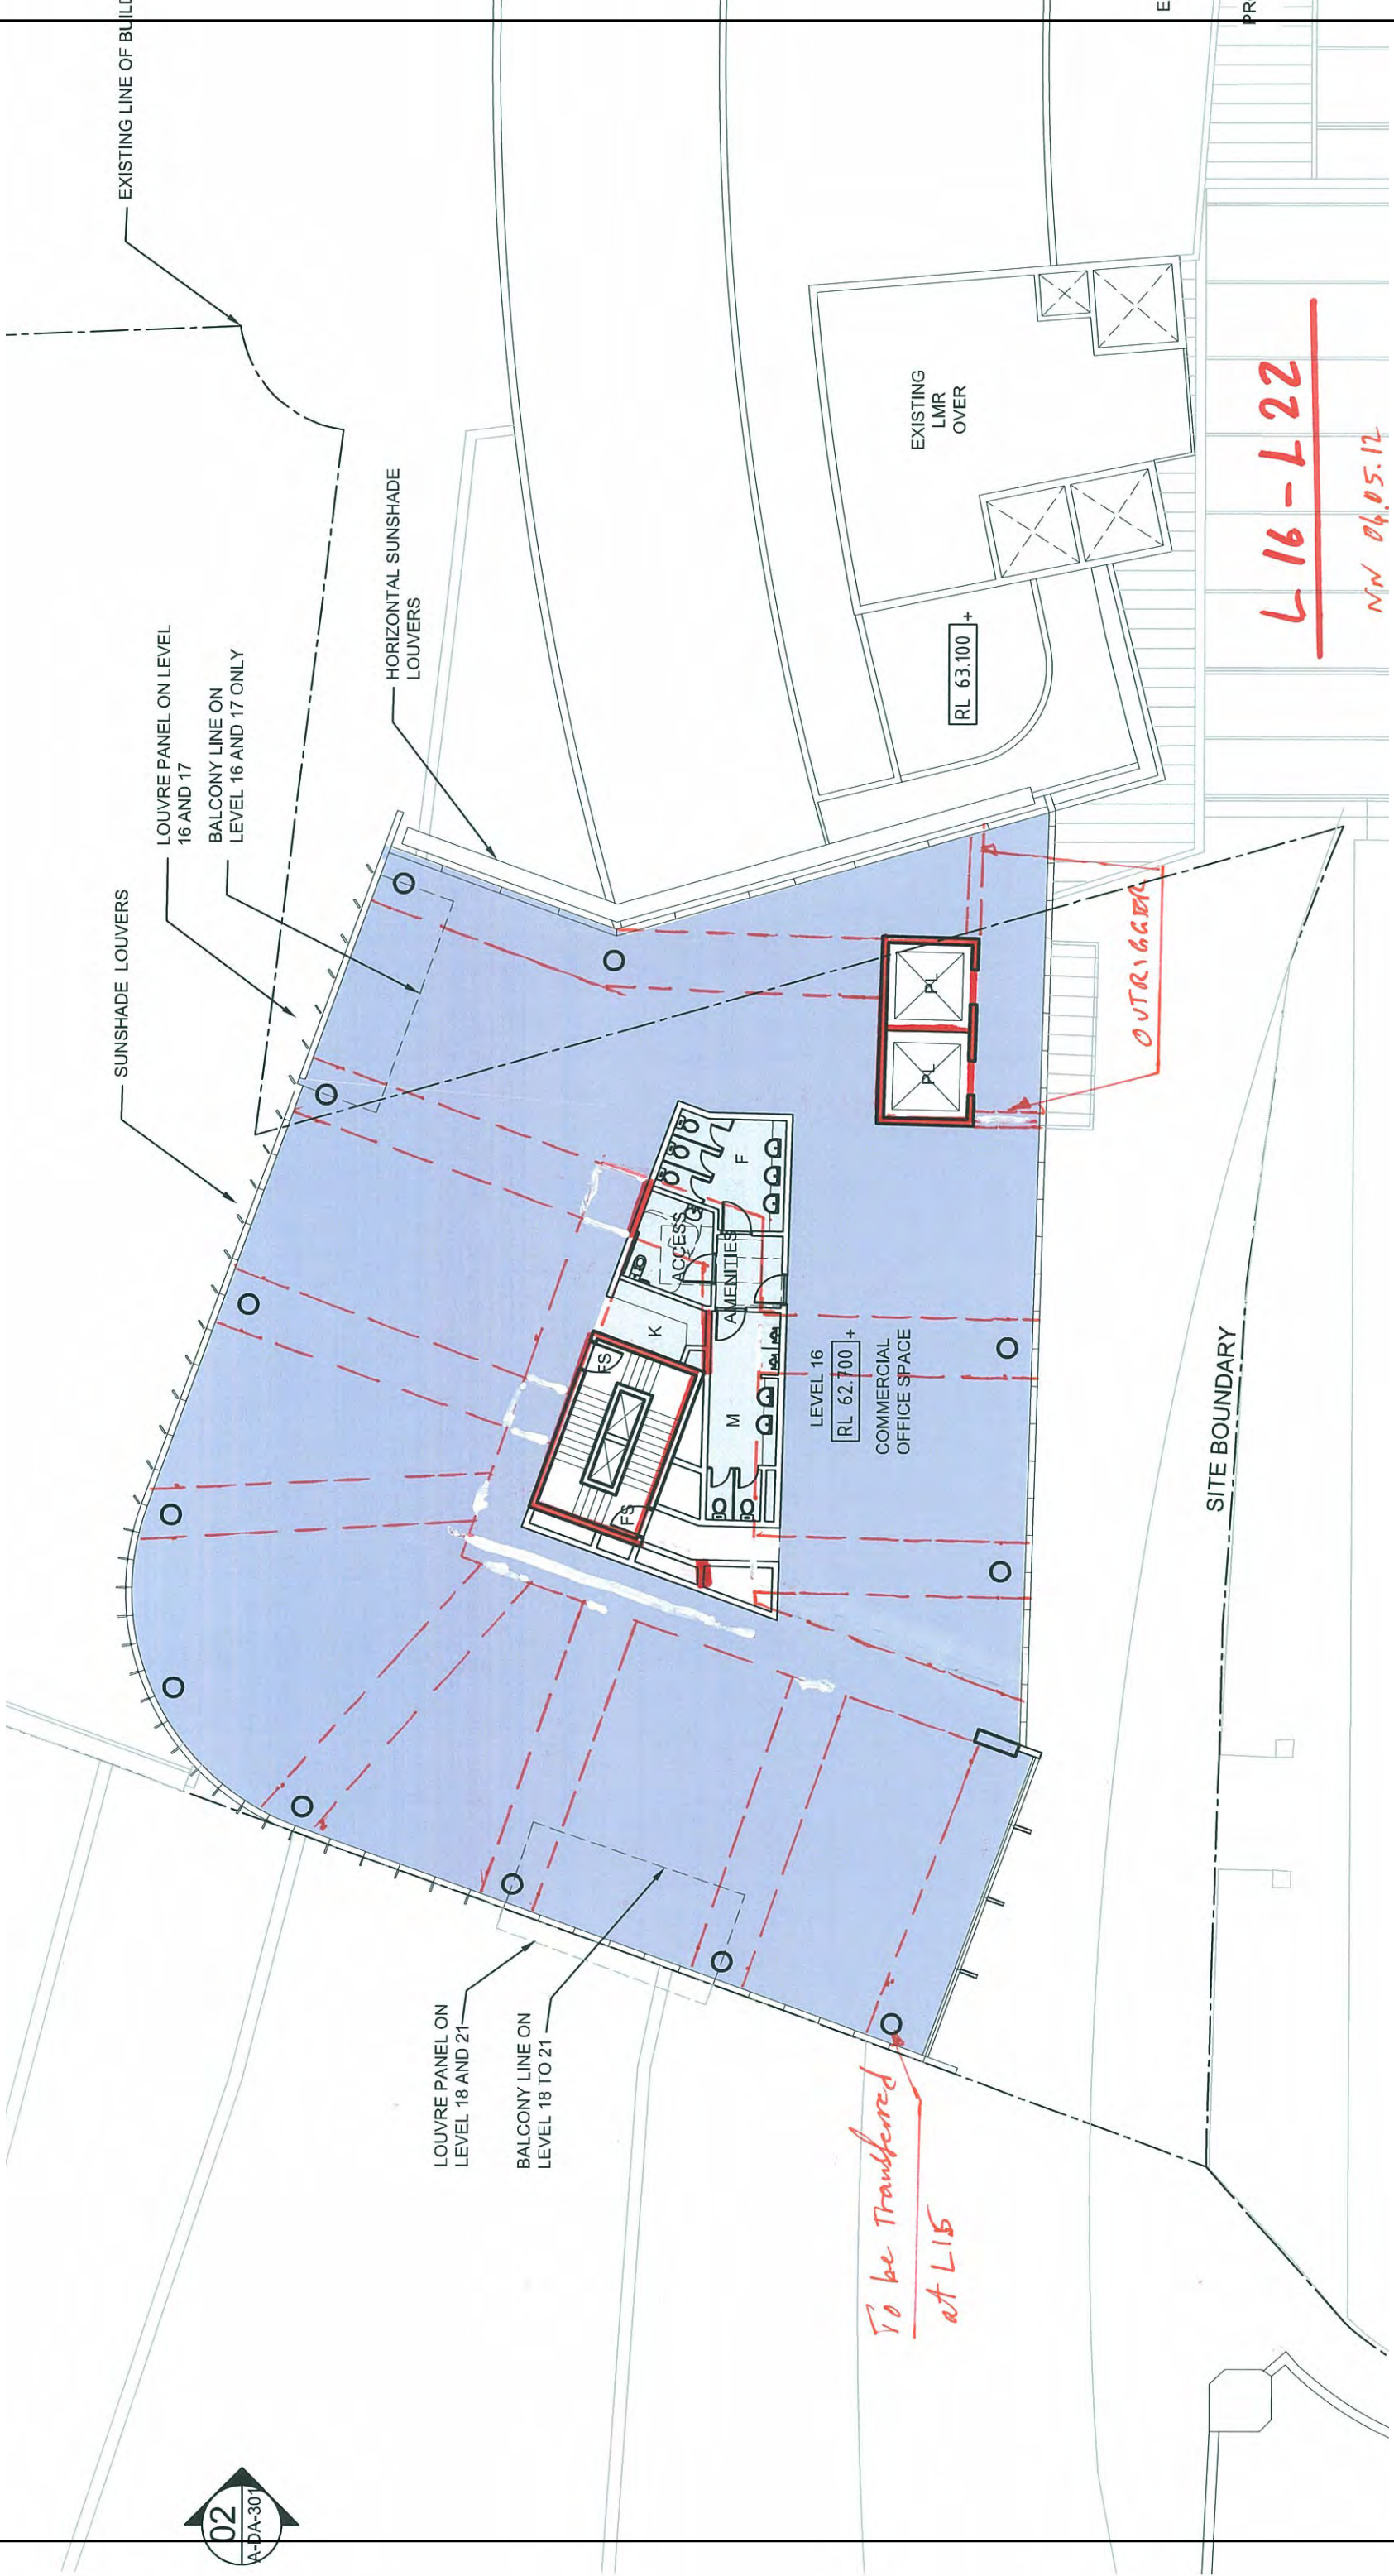

CLIENT		

REV	DATE	REVISION DETAILS

DRAWN	DESIGNED
CHECKED	
APPROVED	
	DATE

PROJECT		
FOUR POINTS HOTEL EXPANSION		
TITLE		
LEVEL 16-22 TYPICAL TOWER FLOORS		

PROJECT No.	220041	SIZE	A3	REV	1
SCALE	N/S				
DRAWING No.	STR-SK-026				



Aurecon Australia Pty Ltd

ABN 54 005 139 873

Level 2, 116 Military Road
Neutral Bay NSW 2089

PO Box 538
Neutral Bay NSW 2089
Australia

T +61 2 9465 5599

F +61 2 9465 5598

E sydney@aurecongroup.com

W aurecongroup.com

Aurecon offices are located in:

Angola, Australia, Botswana, China,
Ethiopia, Hong Kong, Indonesia,
Lesotho, Libya, Malawi, Mozambique,
Namibia, New Zealand, Nigeria,
Philippines, Singapore, South Africa,
Swaziland, Tanzania, Thailand, Uganda,
United Arab Emirates, Vietnam.