


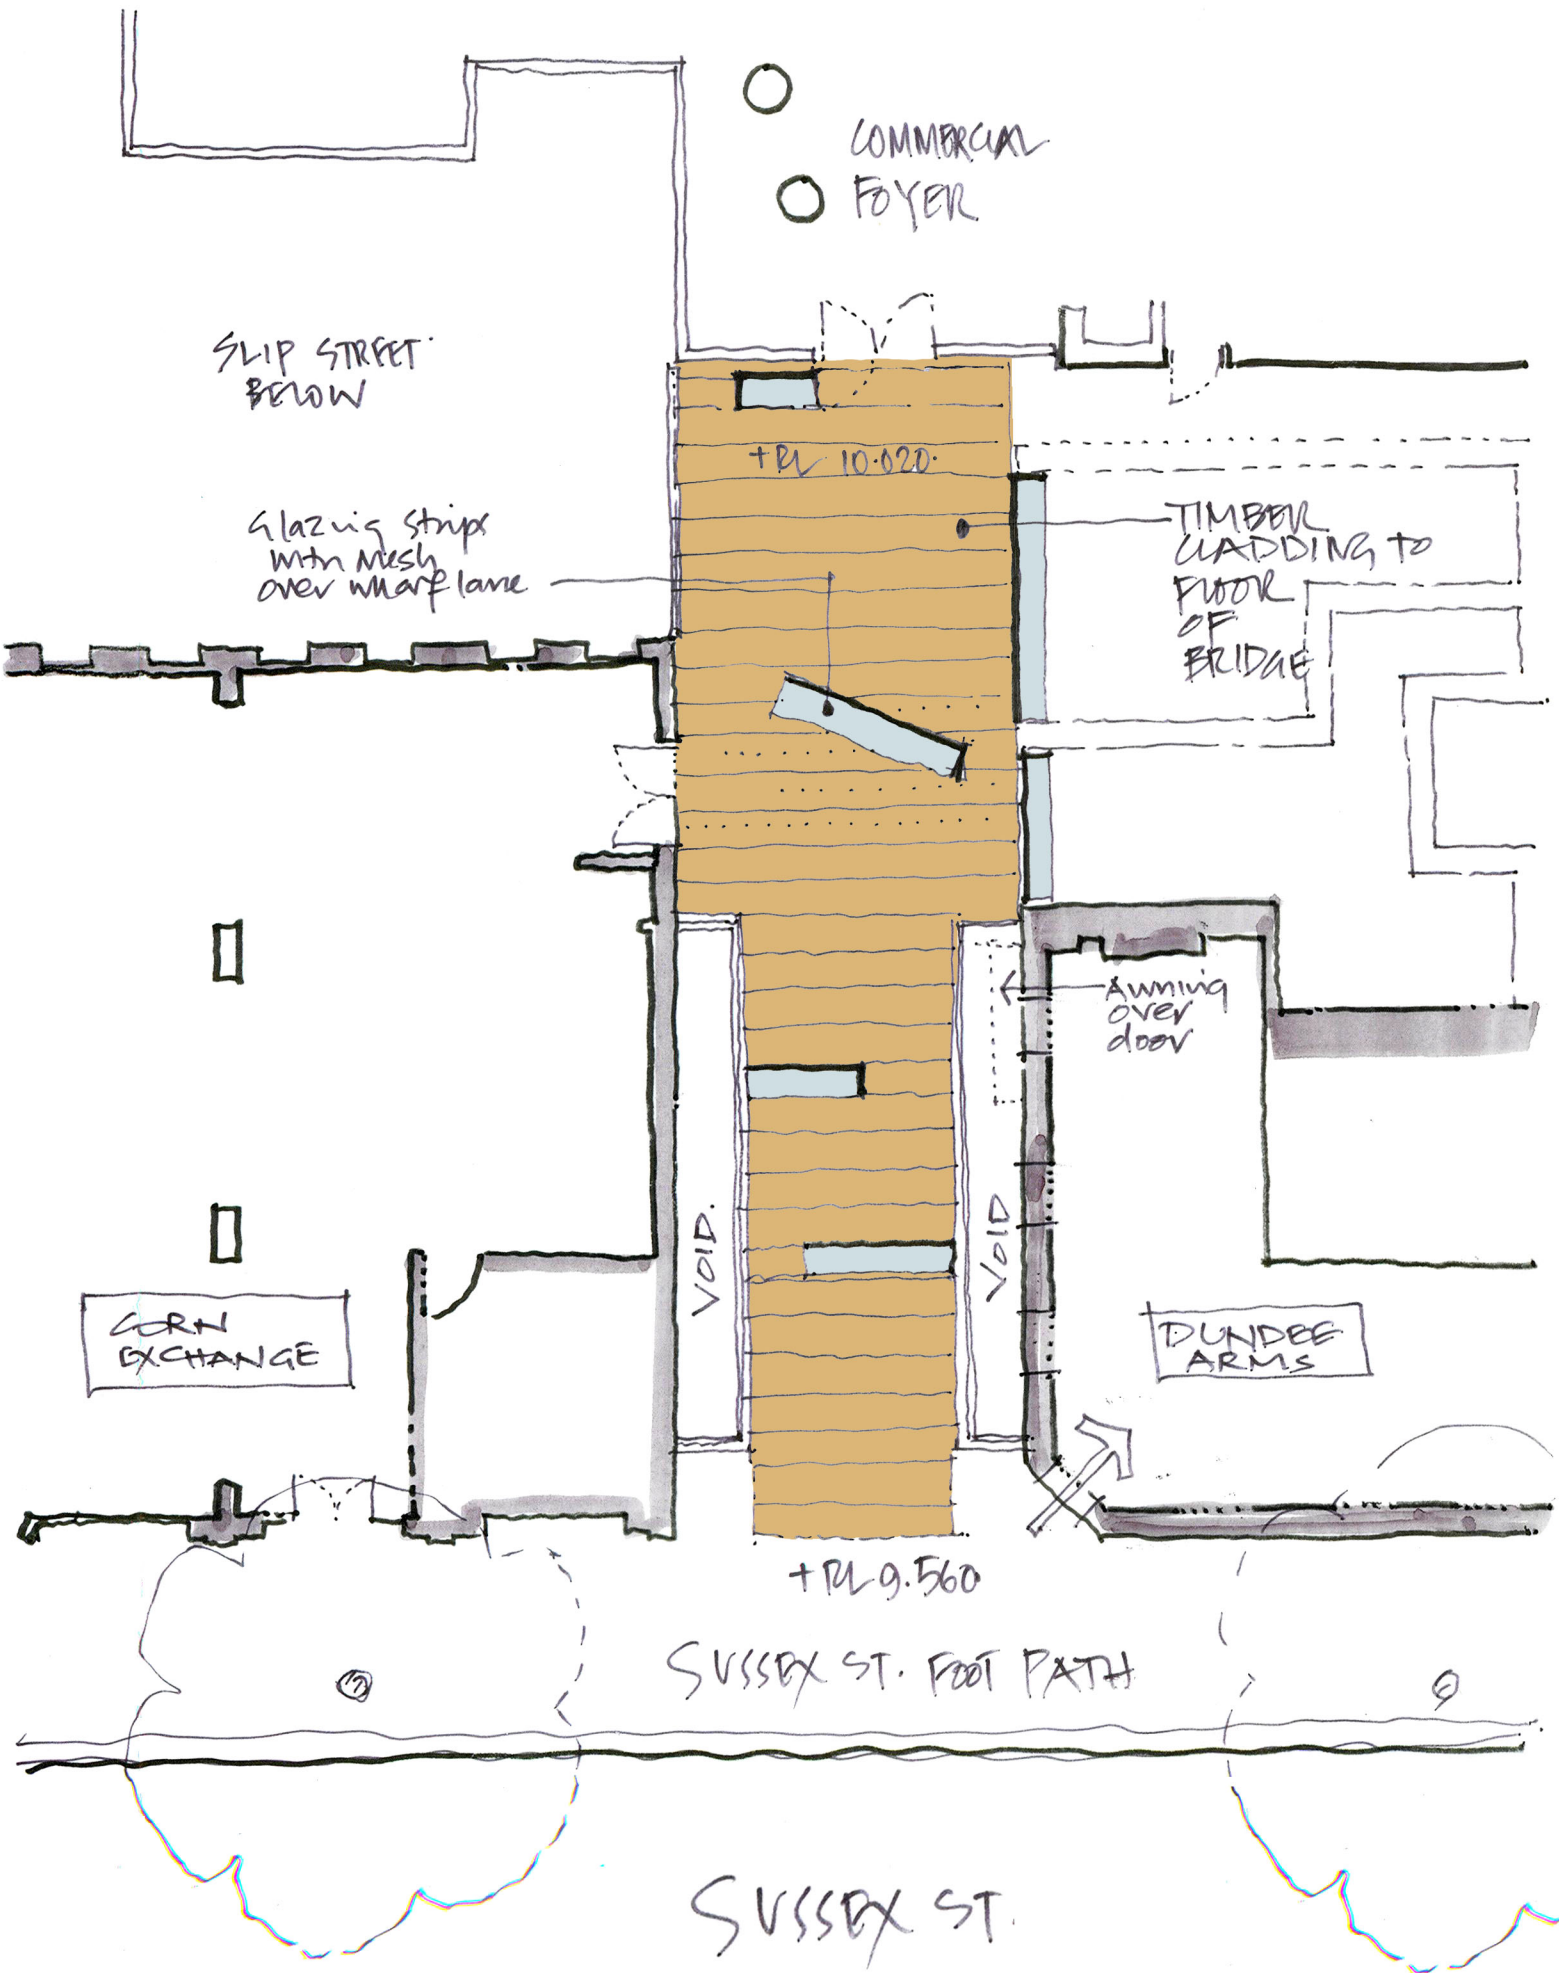

COMMERCIAL



FOYER

SLIP STREET
BELOW

GLAZING STRIPS
WITH MESH
OVER WHARF LANE

+RL 10.020

TIMBER
CLADDING TO
FLOOR
OF
BRIDGE

AWNING
OVER
DOOR

VOID.

VOID

CORN
EXCHANGE

DUNDEE
ARMS

+RL 9.560

SUSSEX ST. FOOT PATH

SUSSEX ST.