

01
-

WHARF LANE SECTION S-N

1:100

Cox Richardson

Level 2, 204 Clarence Street, Sydney 2000 Australia
Tel : 612 9267 9599 Fax : 612 9264 5844
Email : sydney@cox.com.au

Architecture Planning Urban design Interior design Health facility design

COX

© Copyright Cox Architecture Pty Ltd 2011

Cox Architecture Pty Ltd ACN 002 535 891

Rev	Description	By	Date	Project	Date	Drawn	Checked	Approved
A	ISSUE FOR INFORMATION	RJ	06.02.13	161 SUSSEX ST REDEVELOPMENT	00.02.13			
				Drawing Title	CAD File	Scale		
				WHARF LANE BRIDGE	K:\DRIVE_PATH	1:100		
				Section	Drawing Number	Revision		
					A-SK-XX02	A		



01
-

WHARF LANE SECTION W-E

1:100

Cox Richardson

Level 2, 204 Clarence Street, Sydney 2000 Australia
Tel : 612 9267 9599 Fax : 612 9264 5844
Email : sydney@cox.com.au


Architecture Planning Urban design Interior design Health facility design

COX

© Copyright Cox Architecture Pty Ltd 2011

Cox Architecture Pty Ltd ACN 002 535 891

Rev	Description	By	Date	Project	Date	Drawn	Checked	Approved
A	ISSUE FOR INFORMATION	RJ	06.02.13	161 SUSSEX ST REDEVELOPMENT	00.02.13			
				Drawing Title	CAD File	Scale		
				WHARF LANE	K:\DRIVE_PATH	1:100		
				Section	Drawing Number	Revision		
					A-SK-XX03	A		

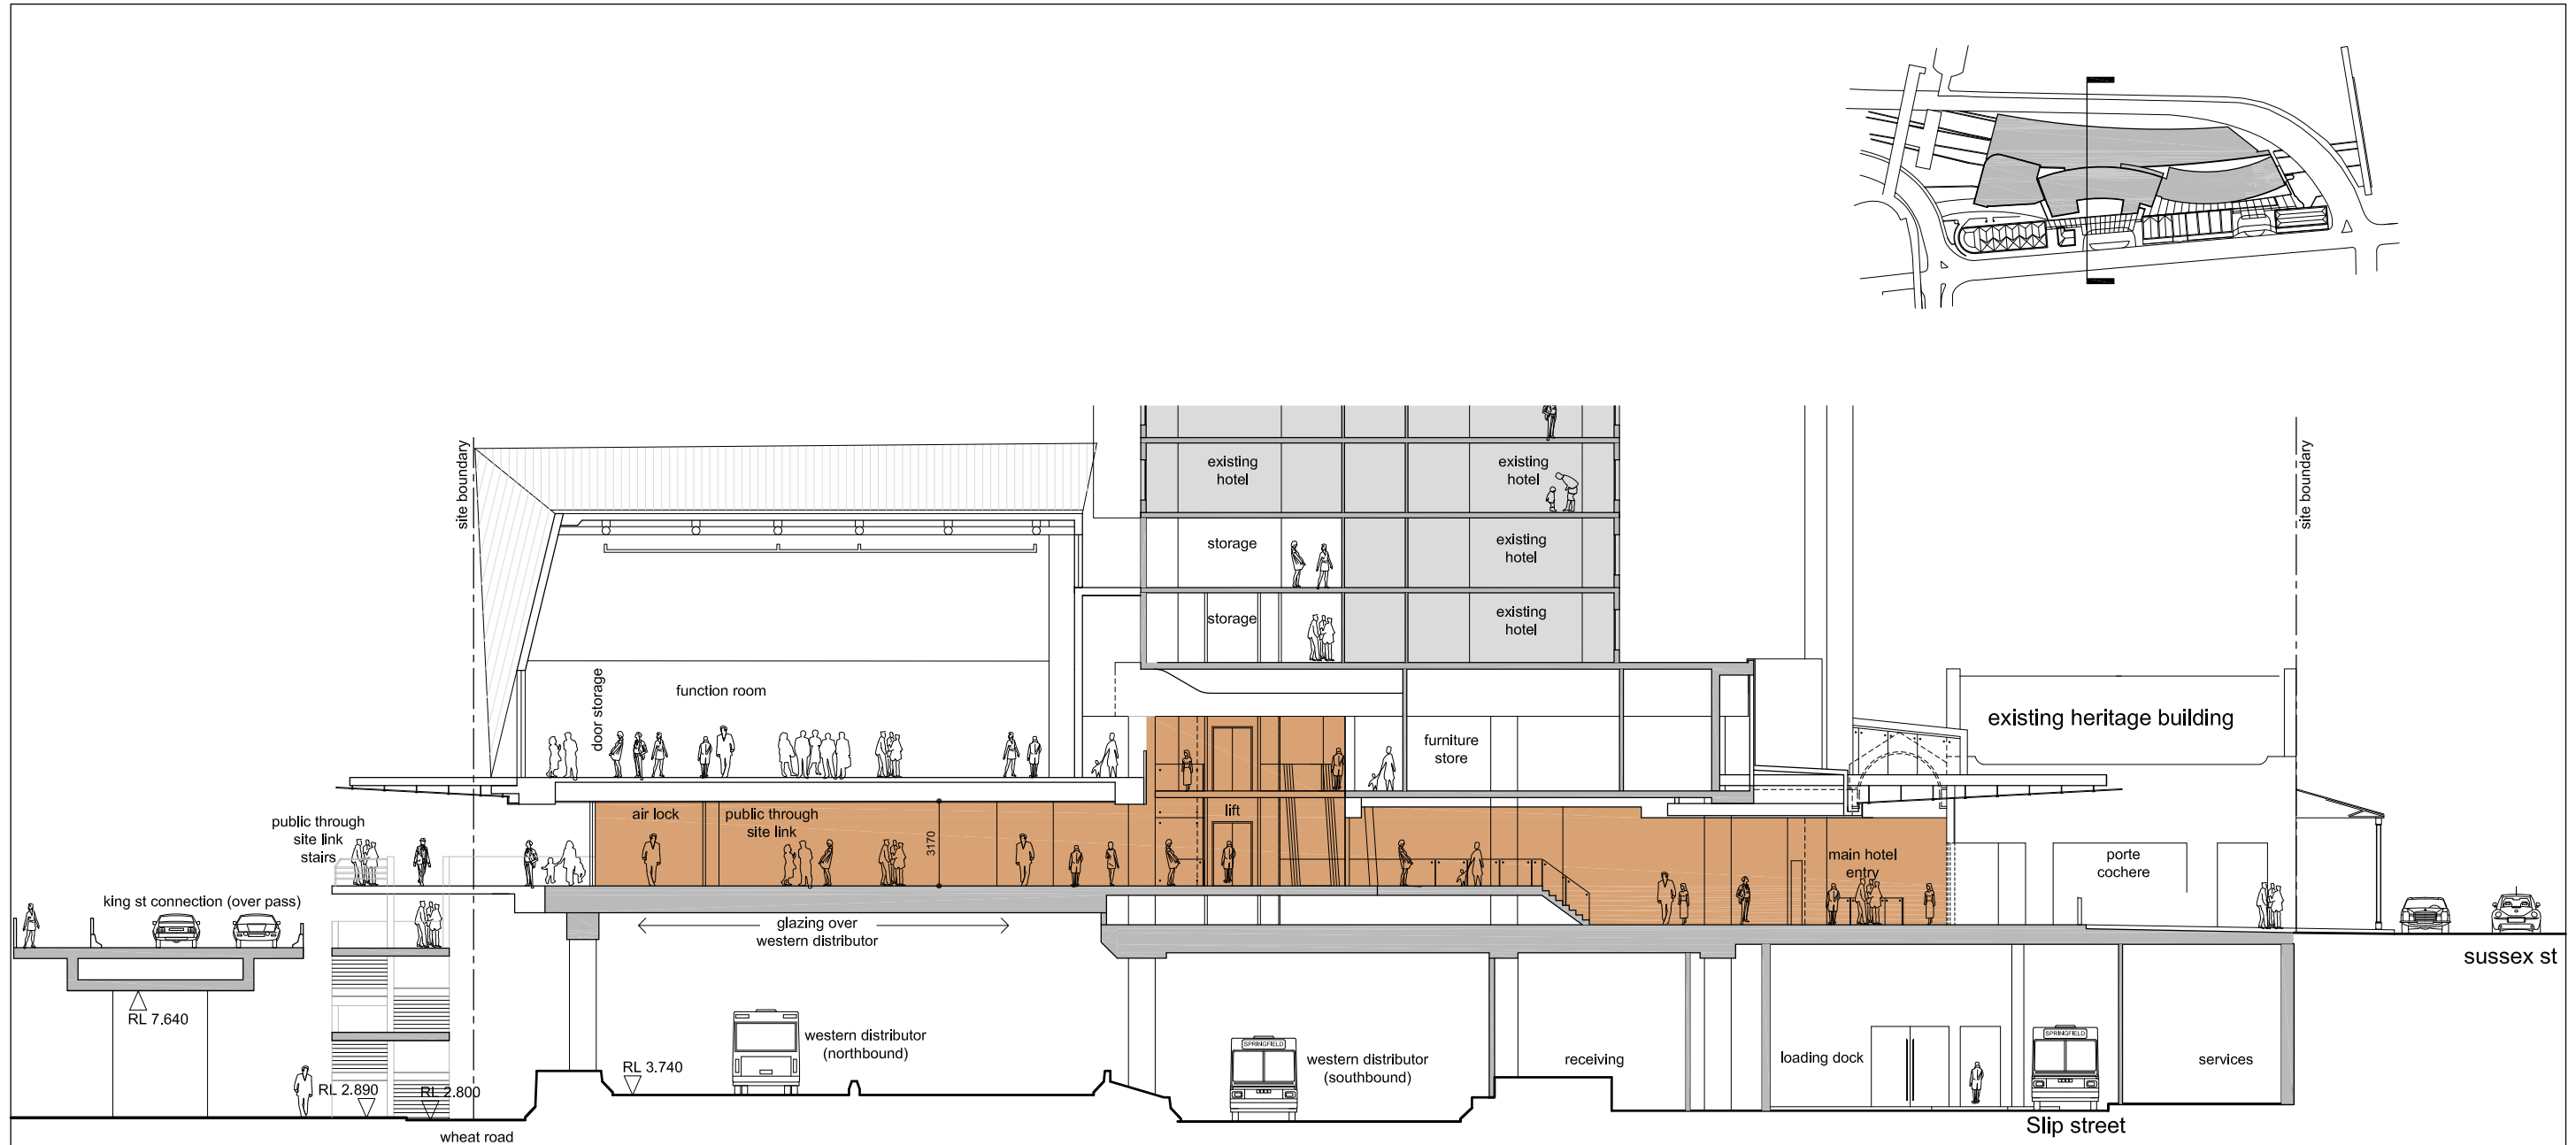

01 THROUGH SITE LINK E-W SECTION
- 1:250

Cox Richardson Level 2, 204 Clarence Street, Sydney 2000 Australia Tel : 612 9267 9599 Fax : 612 9264 5844 Email : sydney@cox.com.au		Rev	Description	By	Date	Project 161 Sussex St Redevelopment	Date 00.02.13	Drawn	Checked	Approved
Architecture Planning Urban design Interior design Health facility design						Drawing Title Through Site Link W-E Section	CAD File K:\DRIVE_PATH			Scale 1:250
© Copyright Cox Architecture Pty Ltd 2011							Drawing Number A-SK-XX05			Revision A
Cox Architecture Pty Ltd ACN 002 535 891		A	ISSUE FOR INFORMATION	RJ	06.02.13					